
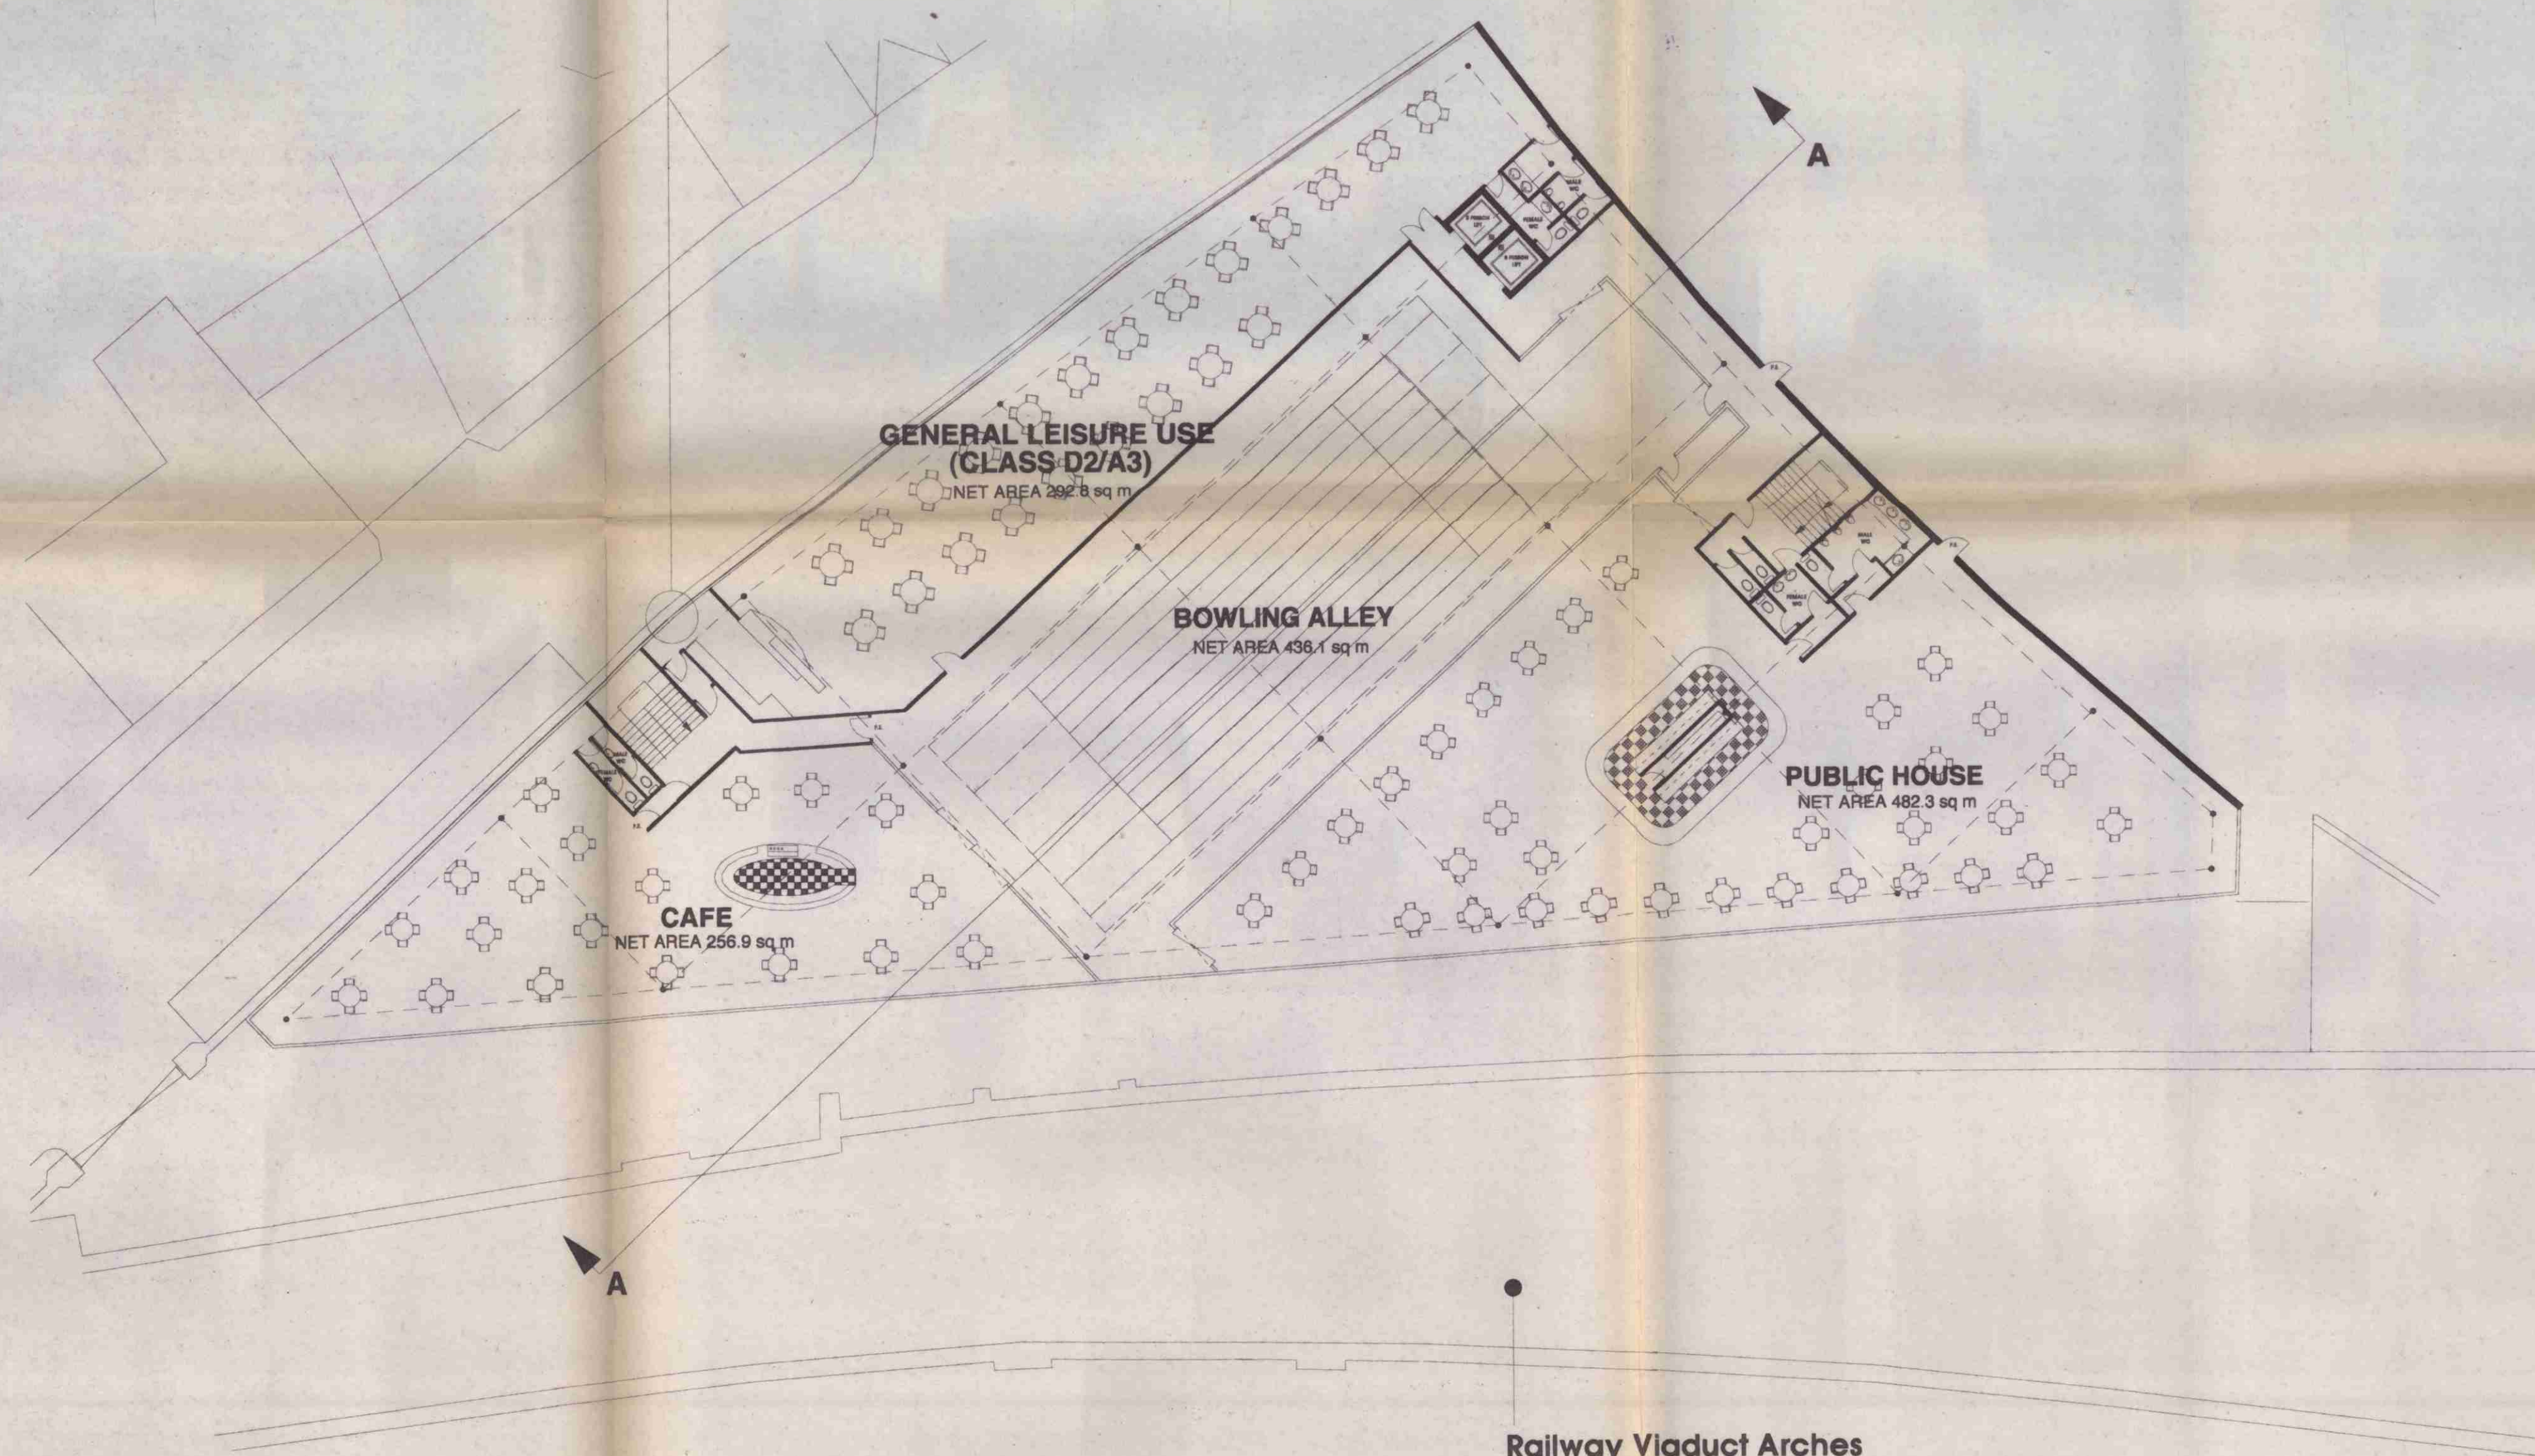


TYPICAL PLAN DETAIL OF PLANAR GLAZED WALL N/S

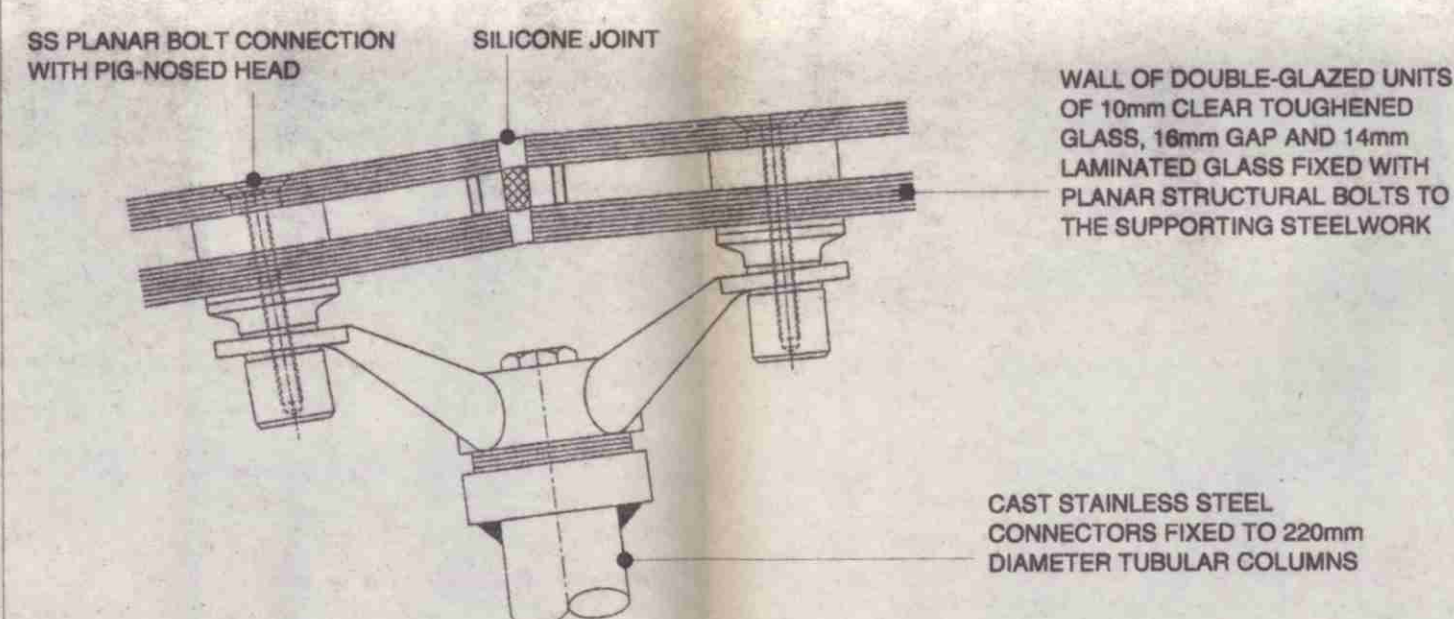

TOTAL GROSS AREA : 1635.8 sq m
TOTAL NET AREA : 1468.1 sq m

Notes:

Figured dimensions are to be used in preference to scaled dimensions.

Contractors to verify all dimensions on site before commencing any work or shop drawing.

Any discrepancies between these drawings and the actual situation encountered on site should be conveyed to A.S.K. Planning and / or contract administrator immediately.

All work to comply with the latest relevant code of practice, British Standards and Building Regulations.

Copyright of these drawings remain with ASK Planning

Revisions:

| | | |
|--|--|--|
| | | |
| | | |
| | | |
| | | |
| | | |

P9606160

ASK Planning

Chartered Town Planners & Architects
112 Campden Hill Road,
Kensington, London W8 7AR
Tel: 0171-727 8669 Fax: 0171-792-4912

LOCATION

"STANLEY SIDINGS"
The Stables Market
Chalk Farm Road
London NW1

TITLE/VIEW

Commercial Place Area
Development:
Proposed First Floor Plan

| | | | |
|-------------|------------|----------|--------|
| SCALE | 1:200 | DRAWN BY | AS |
| DRAWING NO. | 96/13/P/35 | DATE | NOV 96 |
| | | REV. | |