
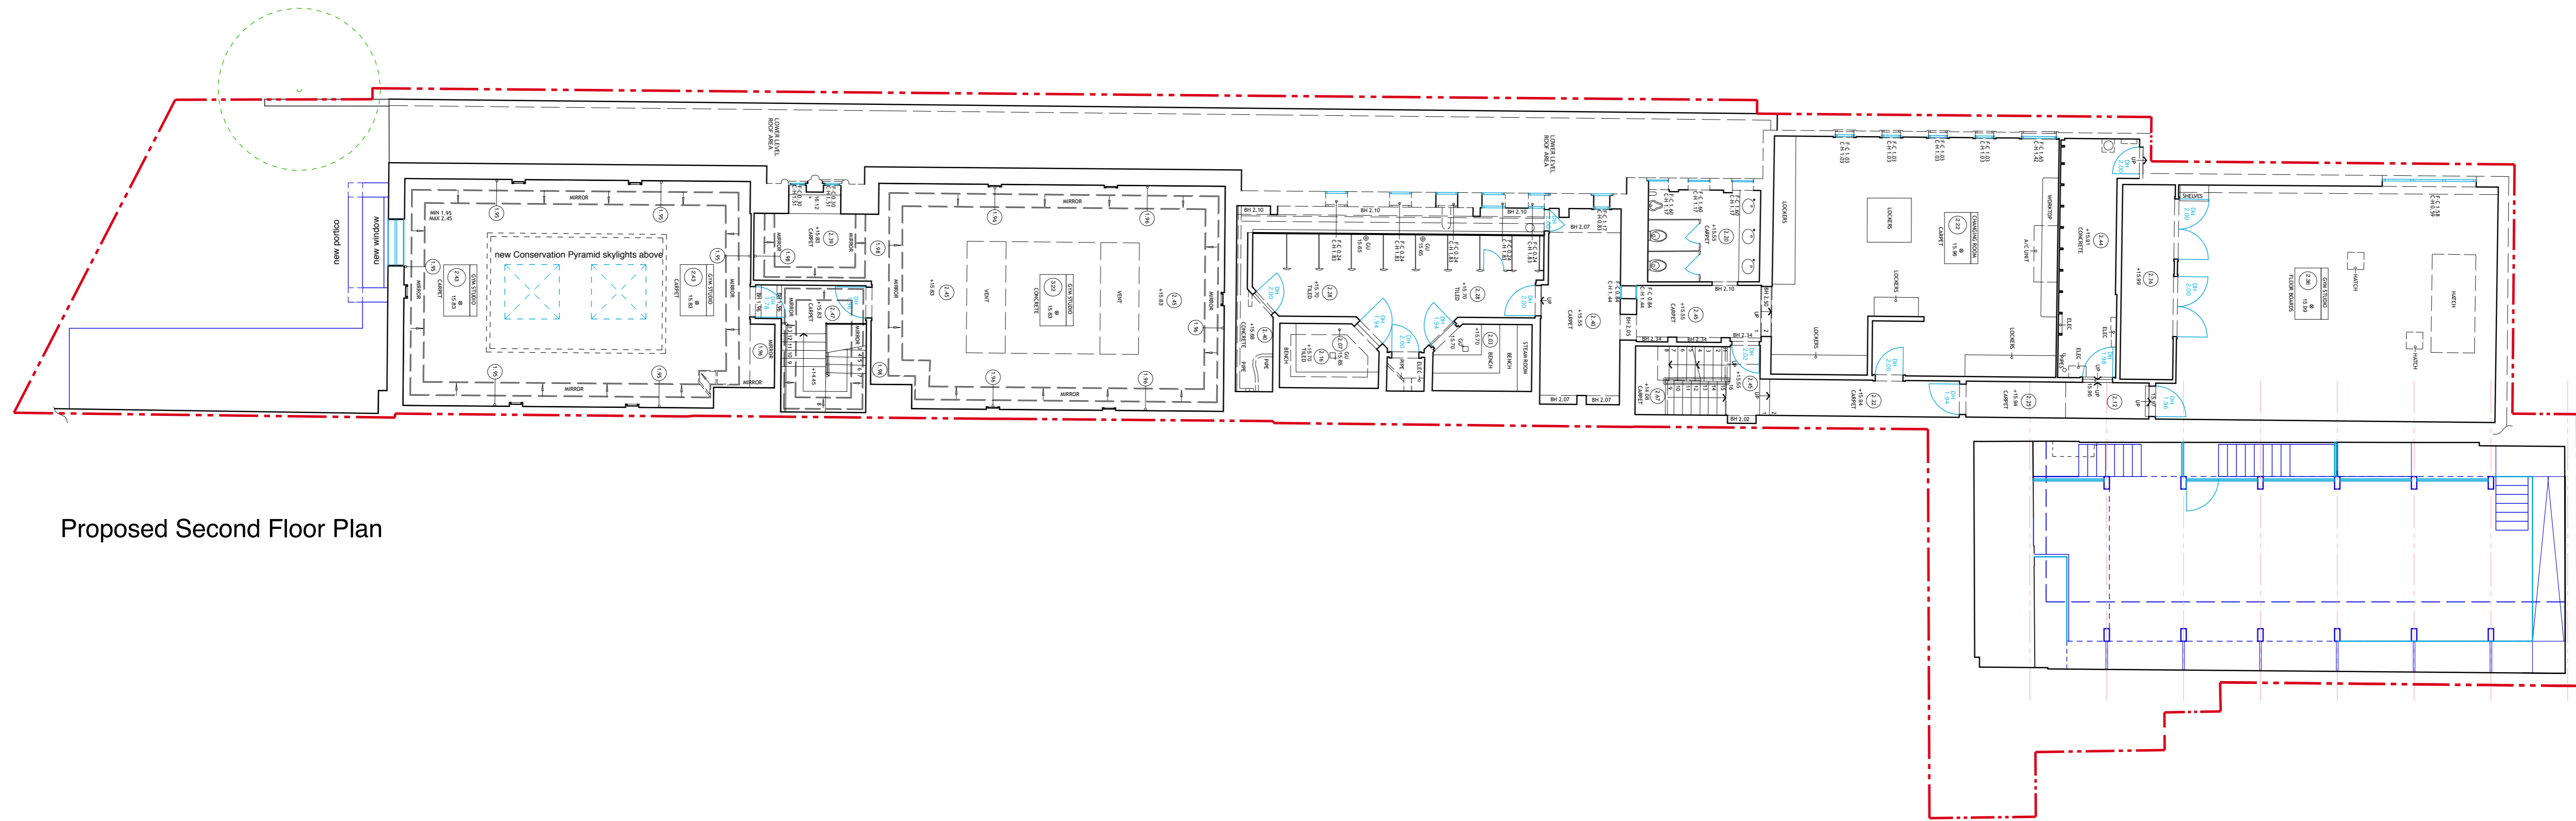


NOTES

COPYRIGHT ROBERT POTTER & PARTNERS LLP 2020  
 DO NOT SCALE DIMENSIONS FROM THIS DRAWING. ALL DIMENSIONS, INCLUDING FIGURED DIMENSIONS, TO BE CHECKED ON SITE PRIOR TO COMMENCING ANY WORKS  
 All existing survey information prepared by Arena Property Services Ltd.

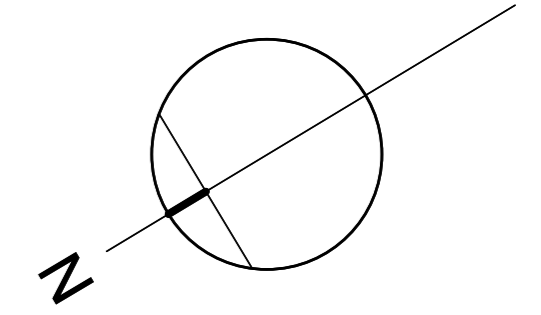

Proposed Second Floor Plan

REVISIONS & ADDITIONS	DATE	BY

PROJECT  
**Proposed Alterations to  
 81 Belsize Park Gardens  
 London NW3 4NJ**

DRAWING TITLE  
**Proposed Second Floor Plan.**

**ROBERT POTTER & PARTNERS**  
 CHARTERED ARCHITECTS & PROJECT MANAGERS

7 MILLER ROAD, AYR KAT 2AX 01292 - 261228  
 51 NEWALL TERRACE, DUMFRIES DG1 1LN 01387 - 255509  
 110 WEST GEORGE STREET, GLASGOW G2 1QU 0141 - 332 9111  
 2 KINGDOM STREET, LONDON W2 6BD 020 3479 5931

SCALE	1:100@A1	<b>6402/103</b>
DATE	Sep. '20	
DRAWN BY	LTP	
CHECKED BY		REVISION