

Do not scale from this drawing.  
Dimensions are to be verified on site prior to construction.

Notes

KEY:

- Proposed partitions

- 1) New staircase connection between Netley Cottage and Grove Lodge
- 2) New garden steps connection between Netley Cottage and Grove Lodge

4orm

1-5 Offord Street London N1 1DH  
020 7183 7045

studio@4orm.co.uk  
www.4orm.co.uk

In association with  
HANS VERSTUYFT ARCHITECTEN


Project  
Netley Cottage

Drawing Title  
Proposed Lower Ground Floor  
Plan

Drawing Status  
PLANNING

Date	Scale @ A1	Drawn
AUG 2020	1:50	JW

Drawing Number  
4134-P.02

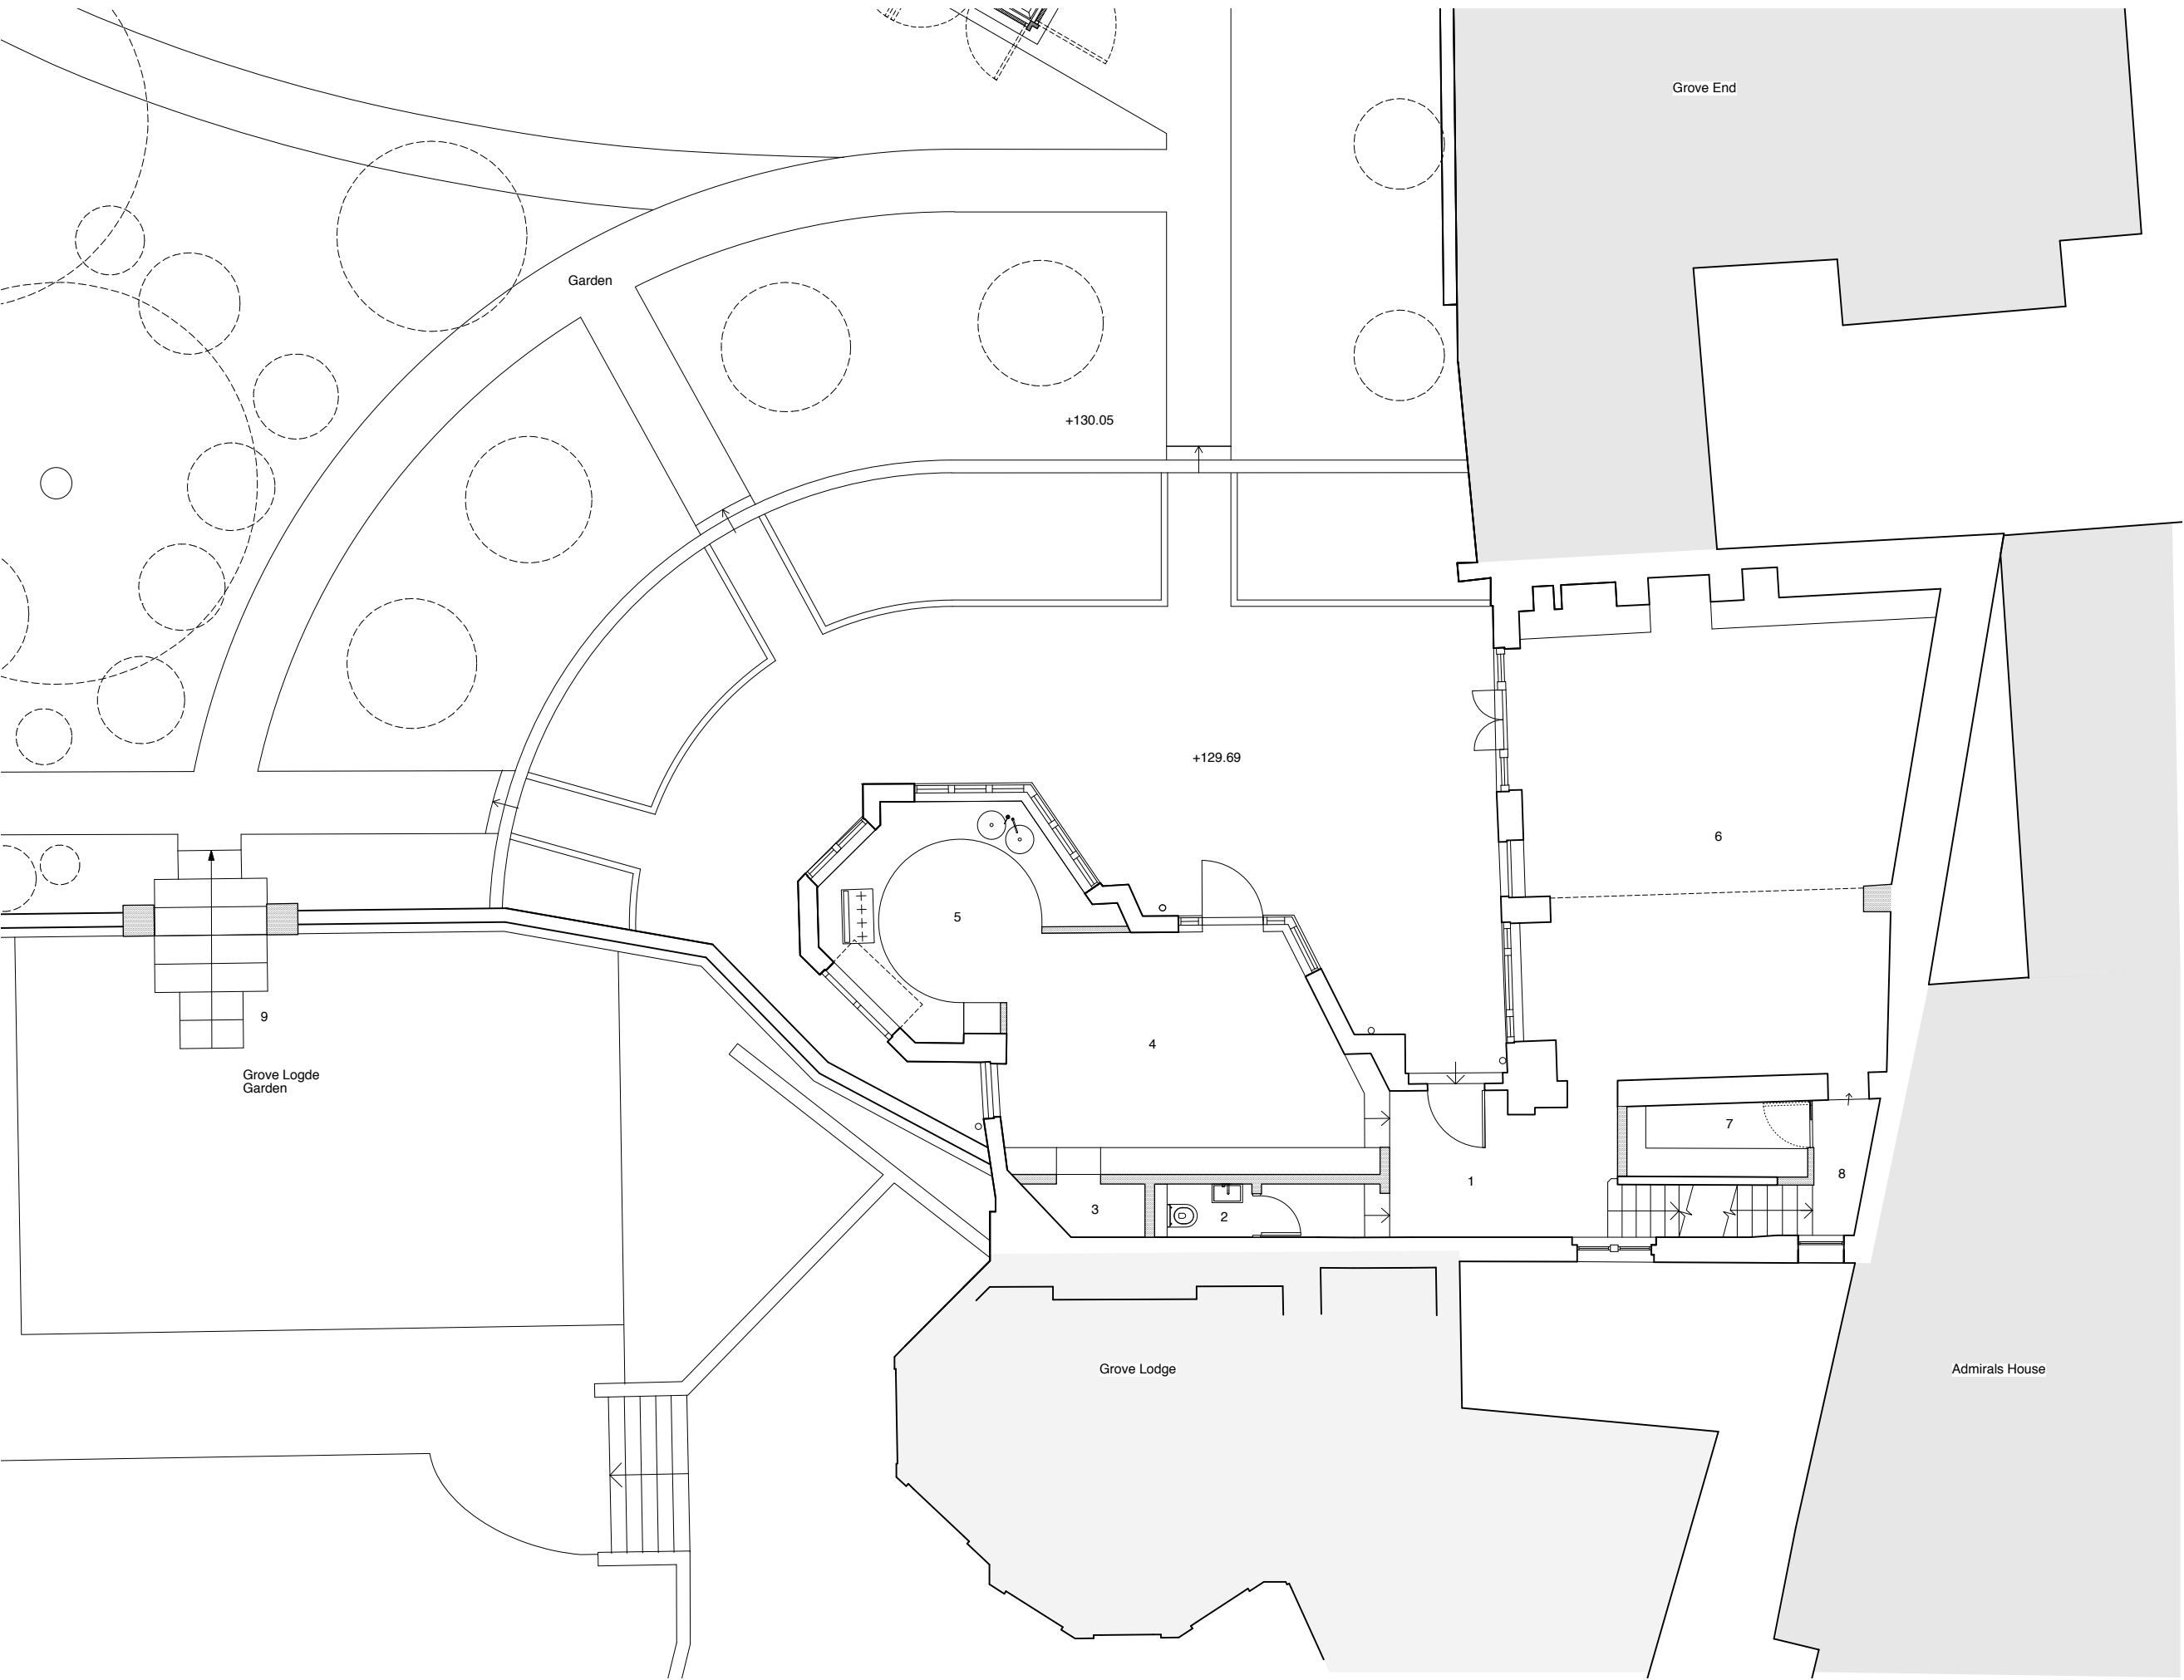

Do not scale from this drawing.  
Dimensions are to be verified on site prior to construction.

Notes

KEY:

- Proposed partitions

- 1) Entrance
- 2) Cloak Room
- 3) Store
- 4) Dining Room
- 5) Kitchen
- 6) Sitting Room
- 7) Store
- 8) New staircase connection between Netley Cottage and Grove Lodge
- 9) New garden steps connection between Netley Cottage and Grove Lodge

4orm

1-5 Offord Street London N1 1DH  
020 7183 7045

studio@4orm.co.uk  
www.4orm.co.uk

In association with  
**HANS VERSTUYFT ARCHITECTEN**

Project  
**Netley Cottage**

Drawing Title  
**Proposed Ground Floor Plan**

Drawing Status  
**PLANNING**

Date	Scale @ A1	Drawn
AUG 2020	1:50	JW

Drawing Number  
**4134-P.03**



Do not scale from this drawing.  
Dimensions are to be verified on site prior to construction.

Notes

KEY:

- Proposed partitions
- 1) Stairhall
- 2) New connection made between Netley Cottage and Grove Lodge
- 3) Bedroom
- 4) Ensuite
- 5) Study
- 6) New lead roof covering
- 7) Repaired and enlarged roof lantern

# 4orm

1-5 Offord Street London N1 1DH  
020 7183 7045

studio@4orm.co.uk  
www.4orm.co.uk

In association with  
**HANS VERSTUYFT ARCHITECTEN**


Project  
**Netley Cottage**

Drawing Title  
**Proposed First Floor  
Plan**


Drawing Status  
**PLANNING**

Date	Scale @ A1	Drawn
<b>AUG 2020</b>	<b>1:50</b>	<b>JW</b>

Drawing Number  
**4134-P.04**

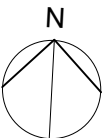

0 1 2 3 4 5 metres

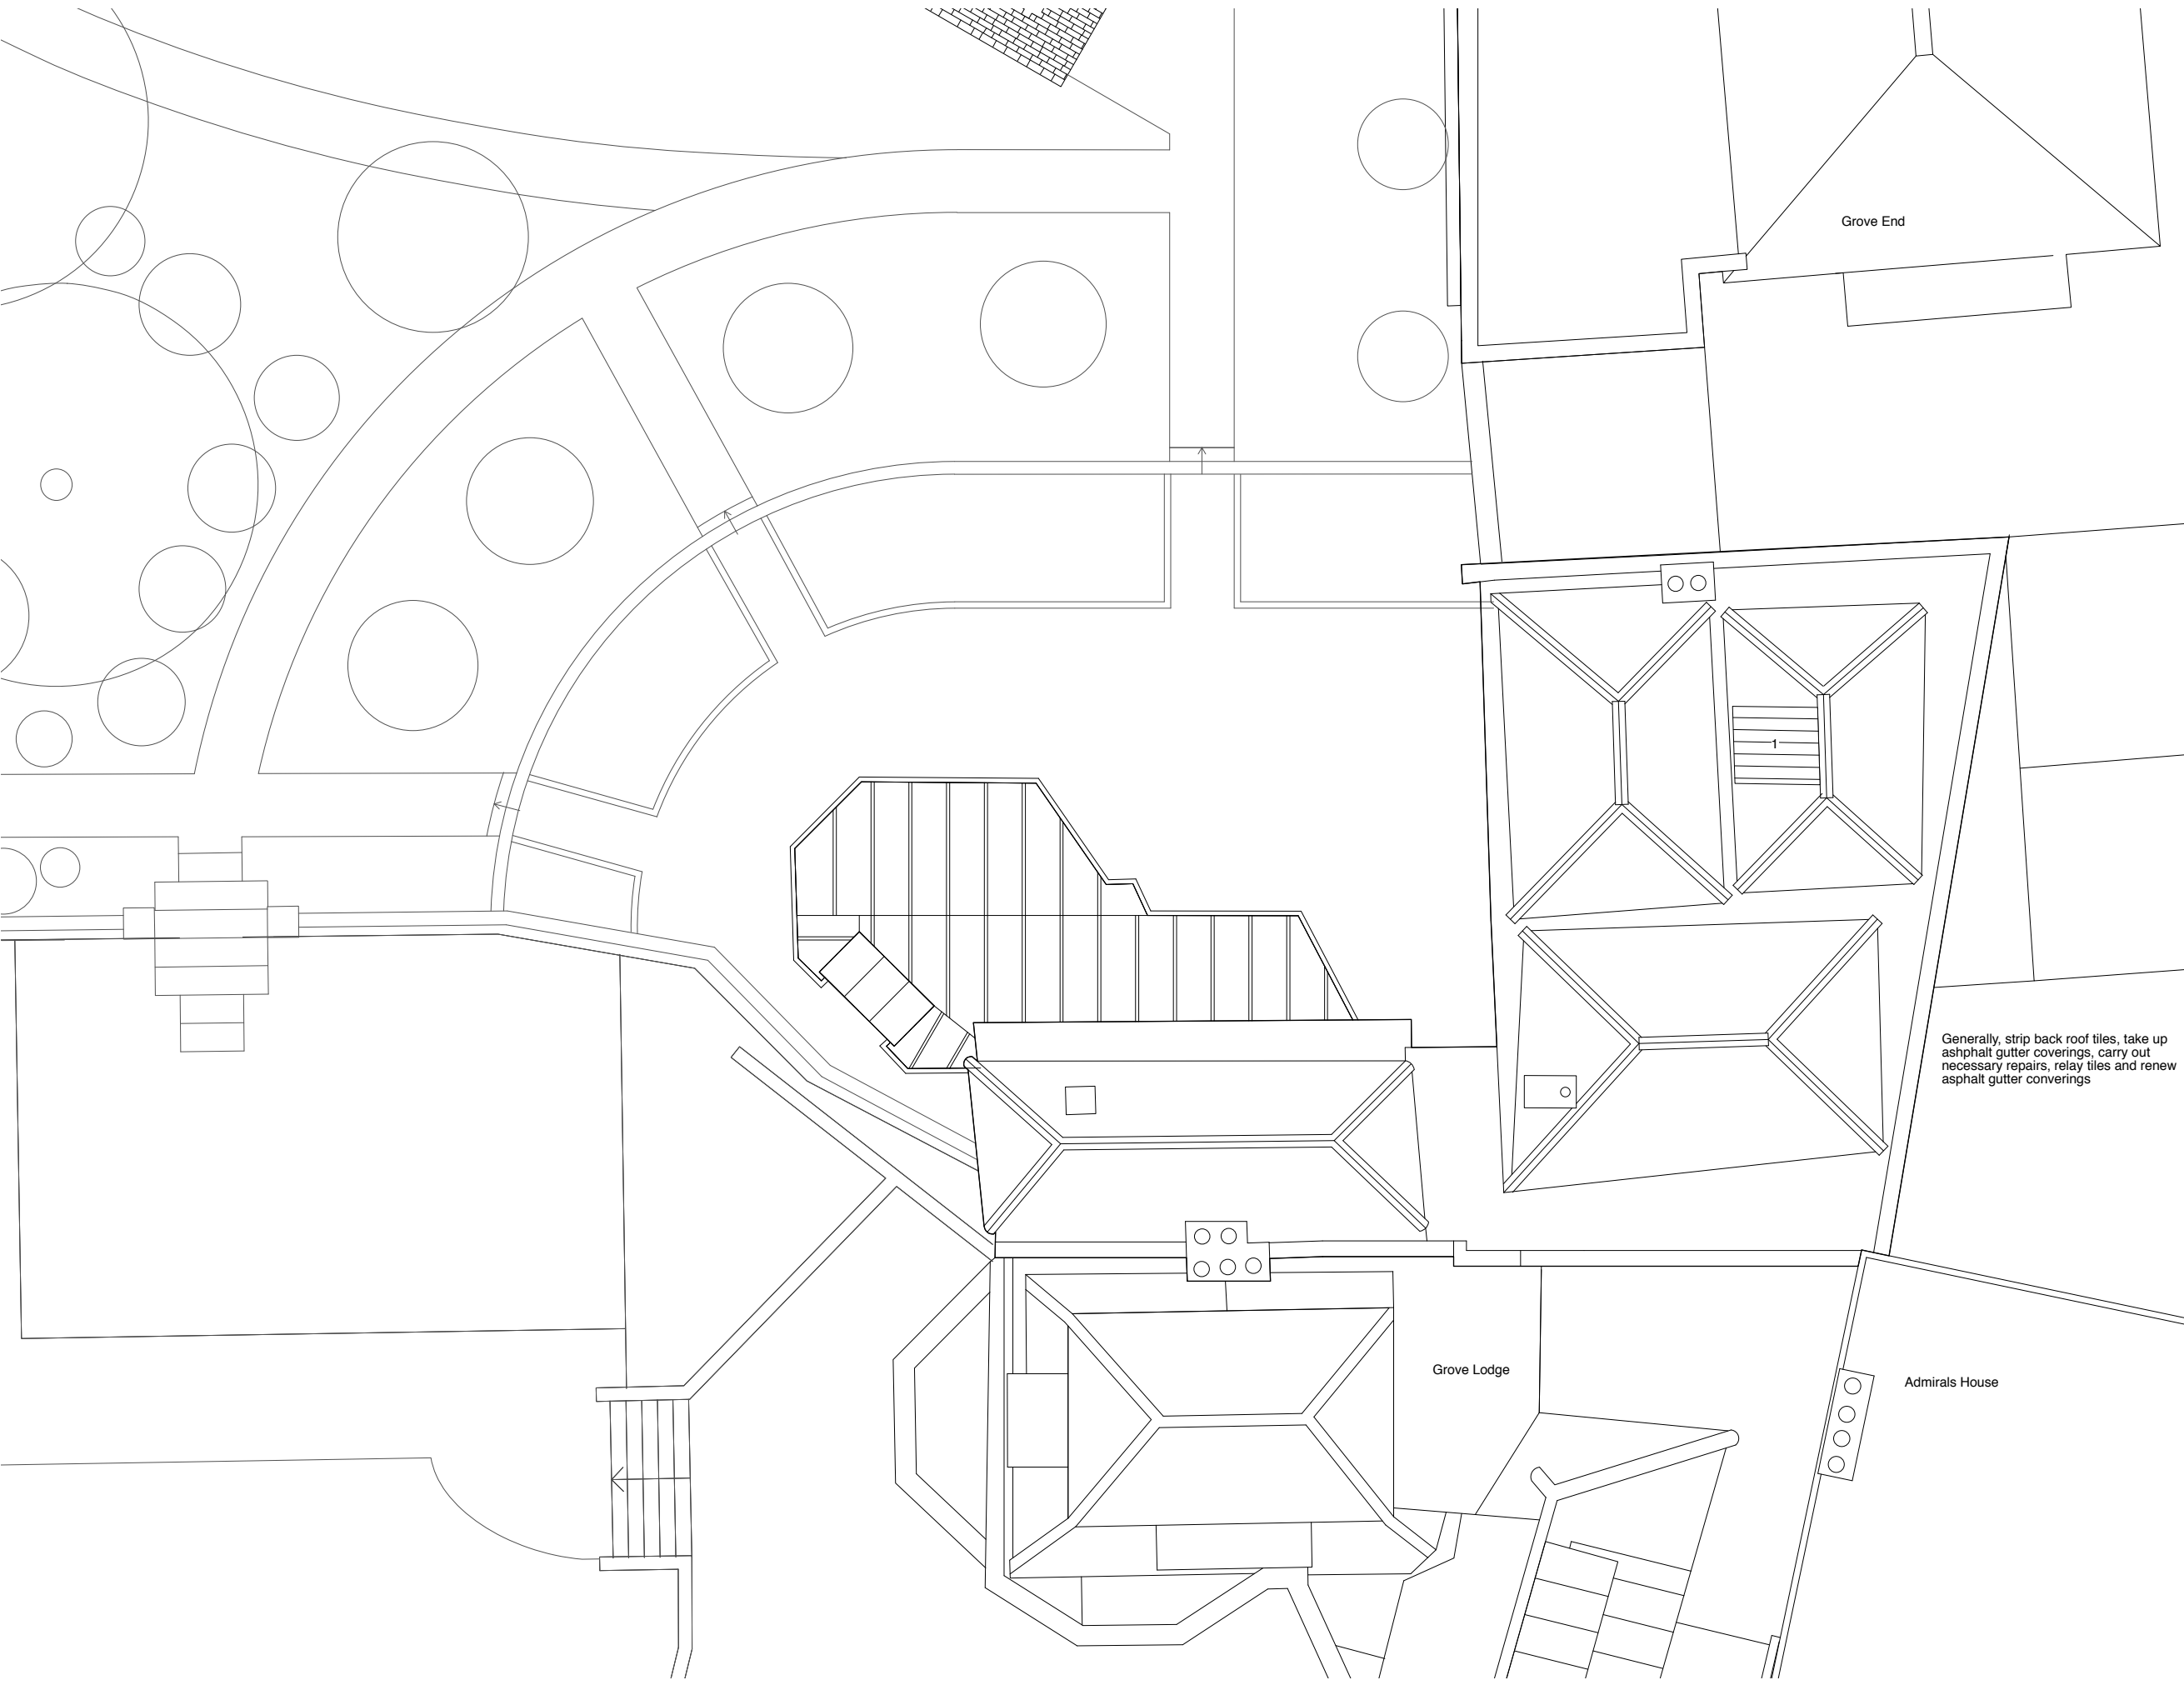

Do not scale from this drawing.  
Dimensions are to be verified on site prior to construction.

Notes

KEY:

1) New lead dormer covering

4orm

1-5 Offord Street London N1 1DH  
020 7183 7045

studio@4orm.co.uk  
www.4orm.co.uk

In association with  
**HANS VERSTUYFT ARCHITECTEN**

Project  
**Netley Cottage**

Drawing Title  
**Proposed Roof  
Plan**

Drawing Status  
**PLANNING**


Date	Scale @ A1	Drawn
<b>AUG 2020</b>	<b>1:50</b>	<b>JW</b>

Drawing Number  
**4134-P.05**

Root Protection Area  
Boundary

KEY:

- 1) Paved terrace
- 2) Flower bed
- 3) Grass
- 4) New steps through wall
- 5) Woodland
- 6) Main Entrance gate
- 7) Side gate
- 8) Pool House

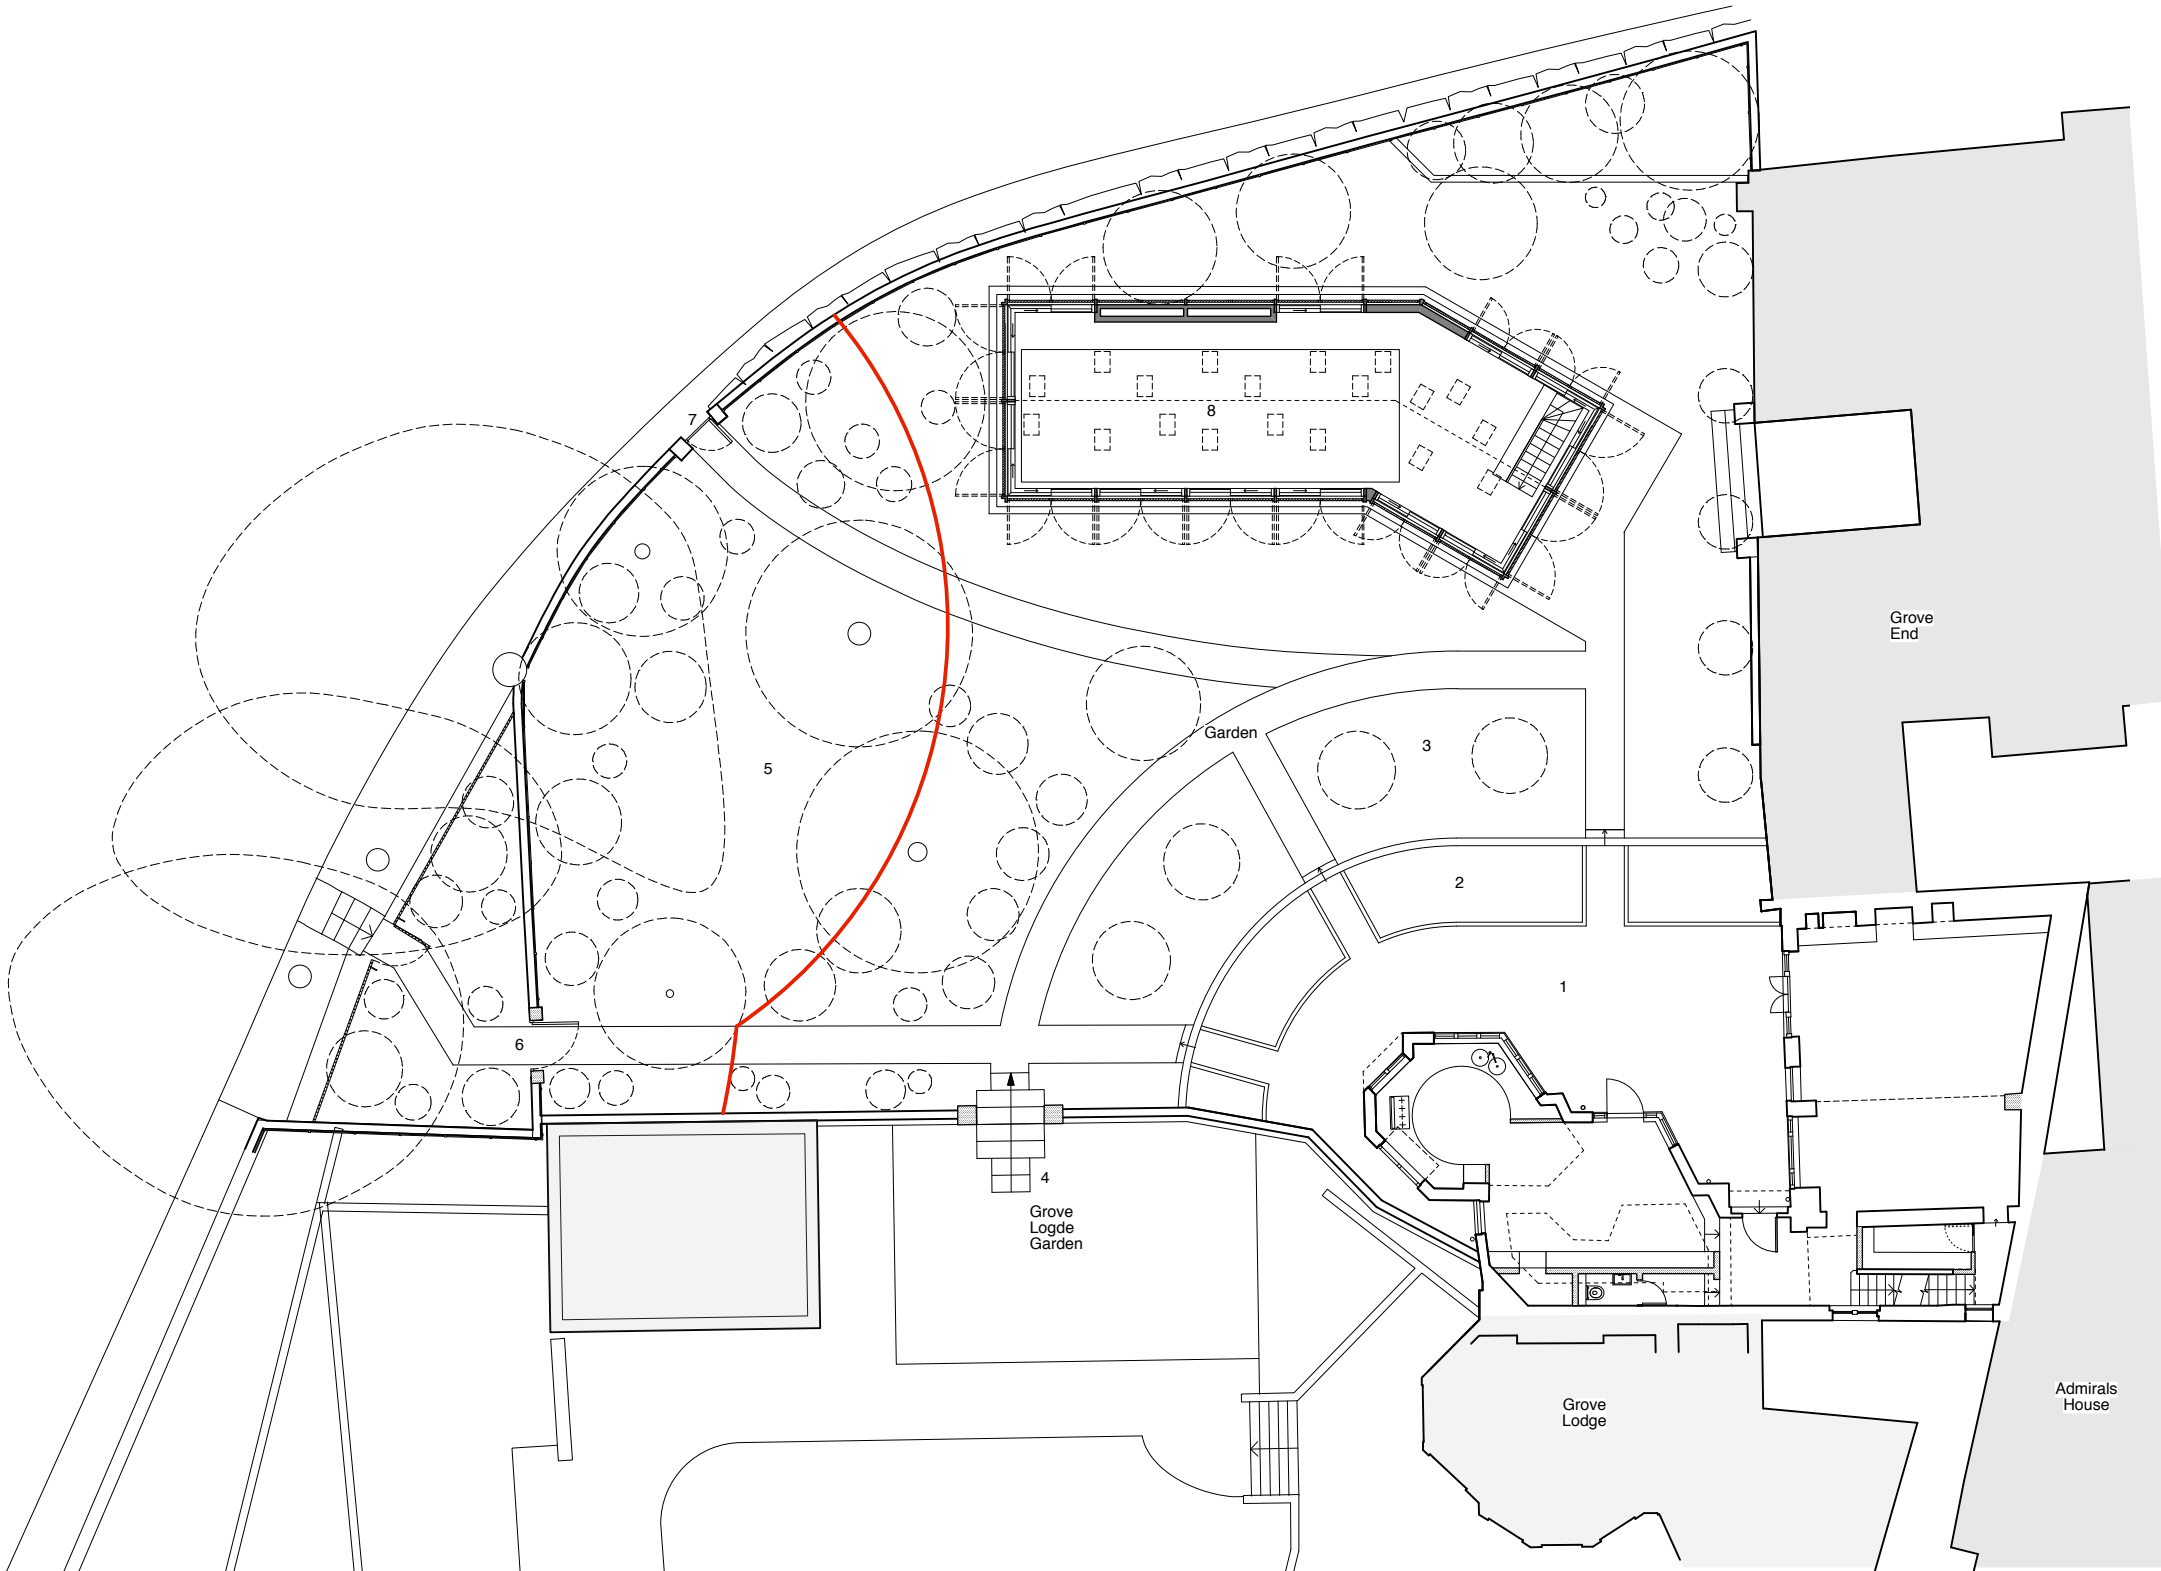

4orm

1-5 Offord Street London N1 1DH  
020 7183 7045

studio@4orm.co.uk  
www.4orm.co.uk

In association with  
**HANS VERSTUYFT ARCHITECTEN**

Project  
**Netley Cottage**

Drawing Title  
**Proposed Landscape  
Plan**

Drawing Status  
**PLANNING**

Date	Scale @ A1	Drawn
<b>AUG 2020</b>	<b>1:100</b>	<b>JW</b>

Drawing Number  
**4134-P.06**

0 1 2 3 4 5 6 7 8 9 10 metres

