



CHESTERFIELD HOUSE

Planning


Camden Town,  
1B King Henry's Rd, NW3 3QP





<div>DO NOT SCALE THIS DRAWING</div> <div><div>THE CONTRACTOR IS TO CHECK AND VERIFY ALL BUILDING AND SITE DIMENSIONS BEFORE ANY WORKS START AND SHOULD ANY DISCREPANCIES BE DISCOVERED PLEASE INFORM THE ARCHITECT IMMEDIATELY.</div><div>THIS DRAWING IS TO READ IN CONJUNCTION WITH RELEVANT STRUCTURAL ENGINEERS, M&amp;E ENGINEERS AND SPECIALIST CONSULTANTS DRAWINGS.</div></div> <div>NOT FOR CONSTRUCTION</div>	CLIENT			NOTES:	NOTES:	NOTES:	REV. DATE DESCRIPTION	<div><div>OmniDe</div><div>ARCHITECTURE PLANNING INTERIOR DESIGN</div><div>96 BELSIZE LANE LONDON NW3 5BE, UK TEL +44 (0)20 3475 9456 WWW.OMNIDE.COM</div></div>	<div>STAGE: PLANNING DWG. BIRTHDATE: 05 / 06 / 2020</div> <div>SCALE:</div> <div>TITLE: COVER BUILDING: CHESTERFIELD HOUSE, KING HENRY'S ROAD</div> <div>SHEET.NO.: A-0.00 REV.</div>
--	--------	--	--	--------	--------	--------	-----------------------	--	---

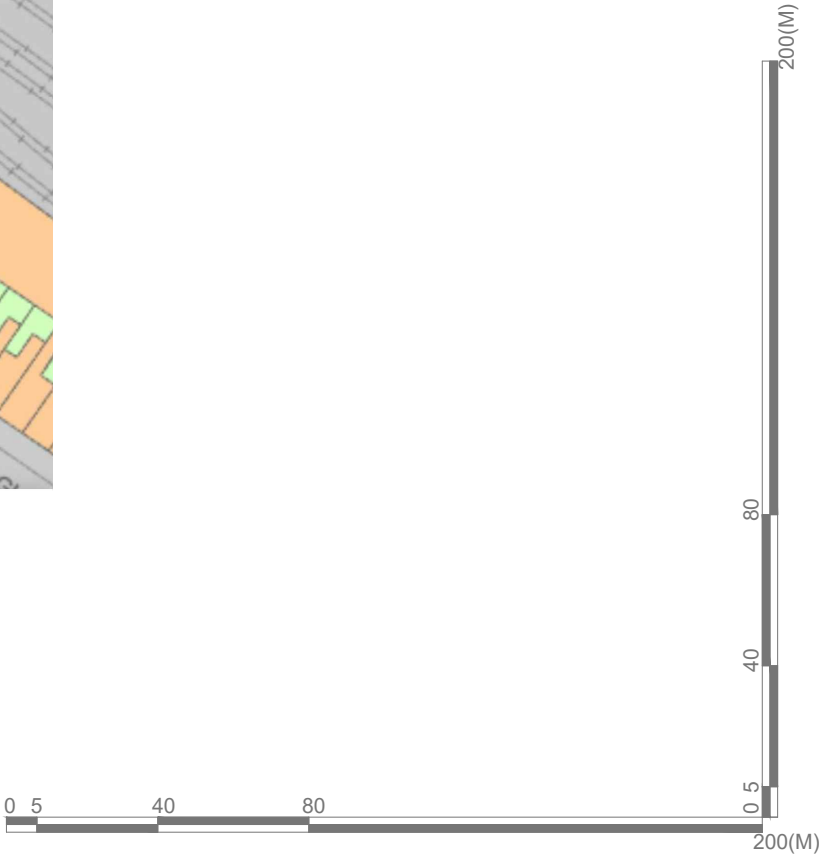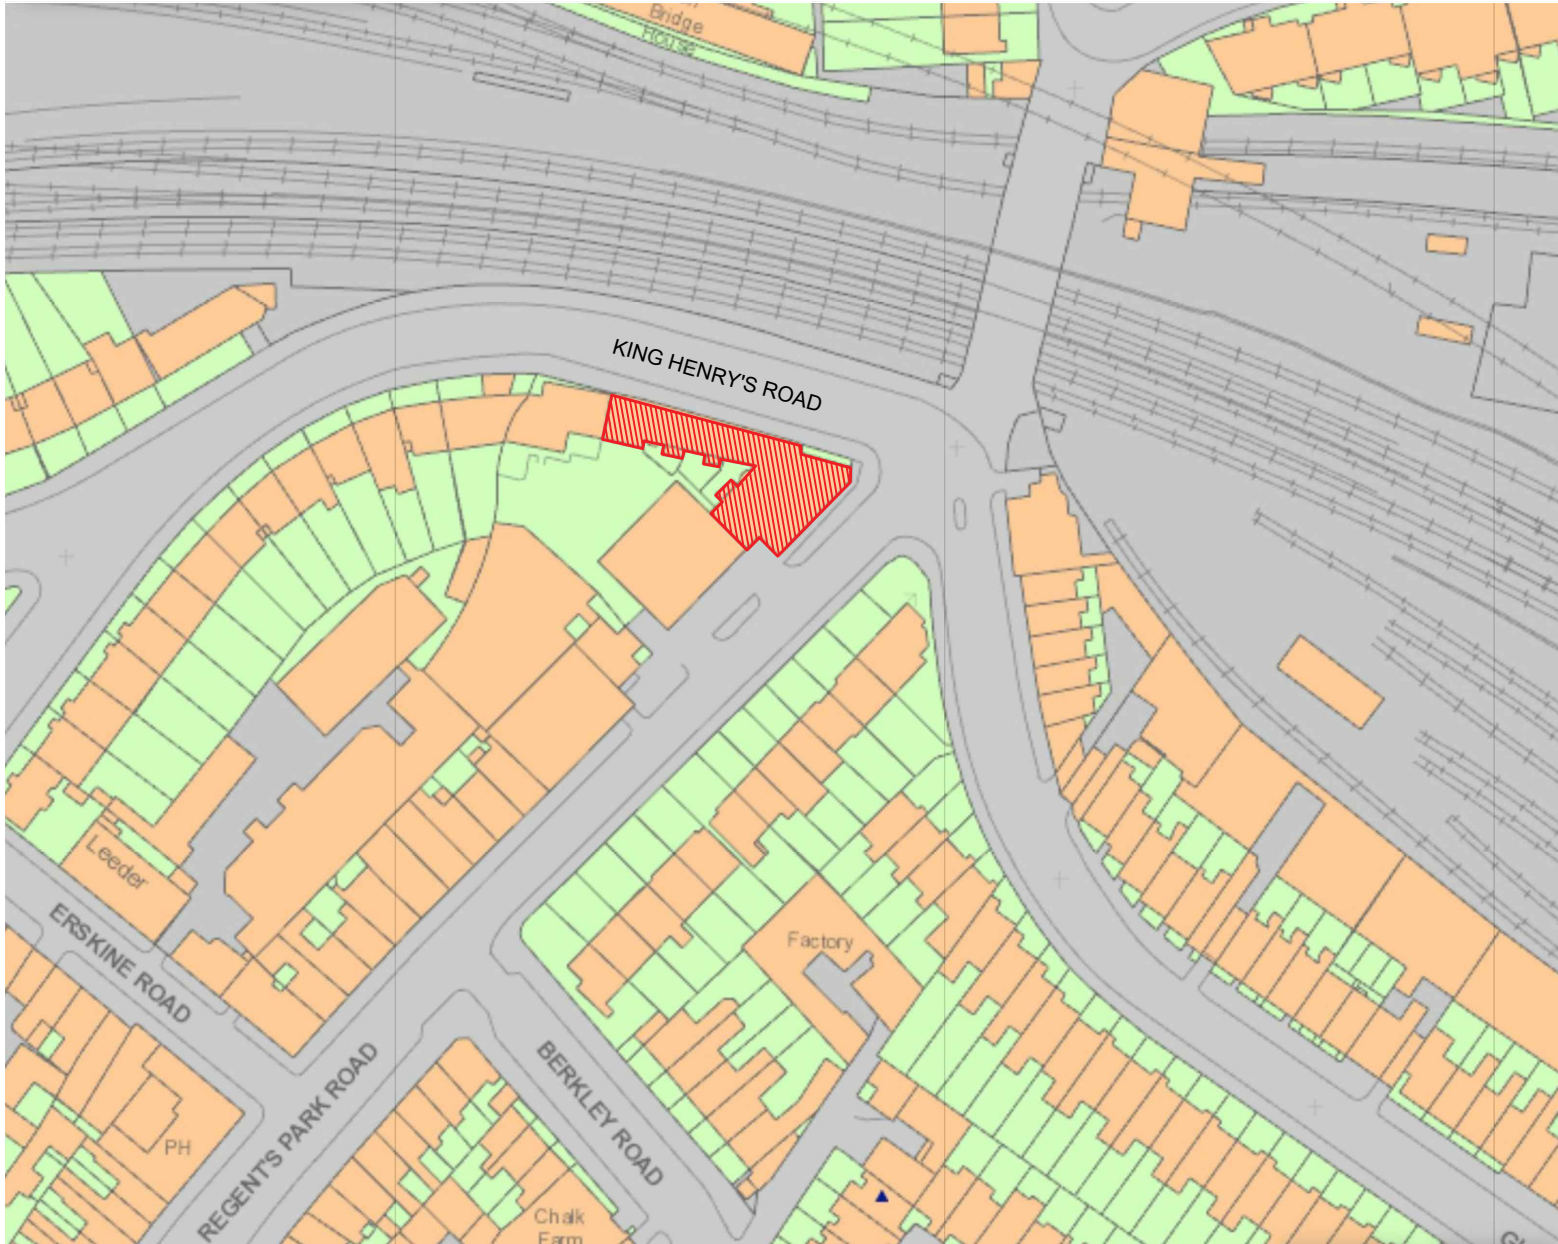

<div>DO NOT SCALE THIS DRAWING</div> <div>THE CONTRACTOR IS TO CHECK AND VERIFY ALL BUILDING AND SITE DIMENSIONS BEFORE ANY WORKS START AND SHOULD ANY DISCREPANCIES BE DISCOVERED PLEASE INFORM THE ARCHITECT IMMEDIATELY.</div> <div>THIS DRAWING IS TO READ IN CONJUNCTION WITH RELEVANT STRUCTURAL, ENGINEERS, M&amp;E ENGINEERS AND SPECIALIST CONSULTANTS DRAWINGS.</div> <div>NOT FOR CONSTRUCTION</div>				CLIENT				NOTES:				NOTES:				NOTES:				REV. DATE DESCRIPTION				<div>OmniDe</div> <div>ARCHITECTURE PLANNING INTERIOR DESIGN</div> <div>96 BELSIZE LANE LONDON NW3 9BE, UK</div> <div>TEL +44 (0)20 3475 9456 WWW.OMNIDE.COM</div>				STAGE: PLANNING DWG. BIRTHDATE: 05 / 06 / 2020 SCALE: 1:1250 @ A3 / 1:625 @ A1 TITLE: LOCATION PLAN BUILDING: CHESTERFIELD HOUSE, KING HENRY'S ROAD SHEET.NO.: A-0.01 REV.			
---	--	--	--	--------	--	--	--	--------	--	--	--	--------	--	--	--	--------	--	--	--	-----------------------	--	--	--	--	--	--	--	---	--	--	--

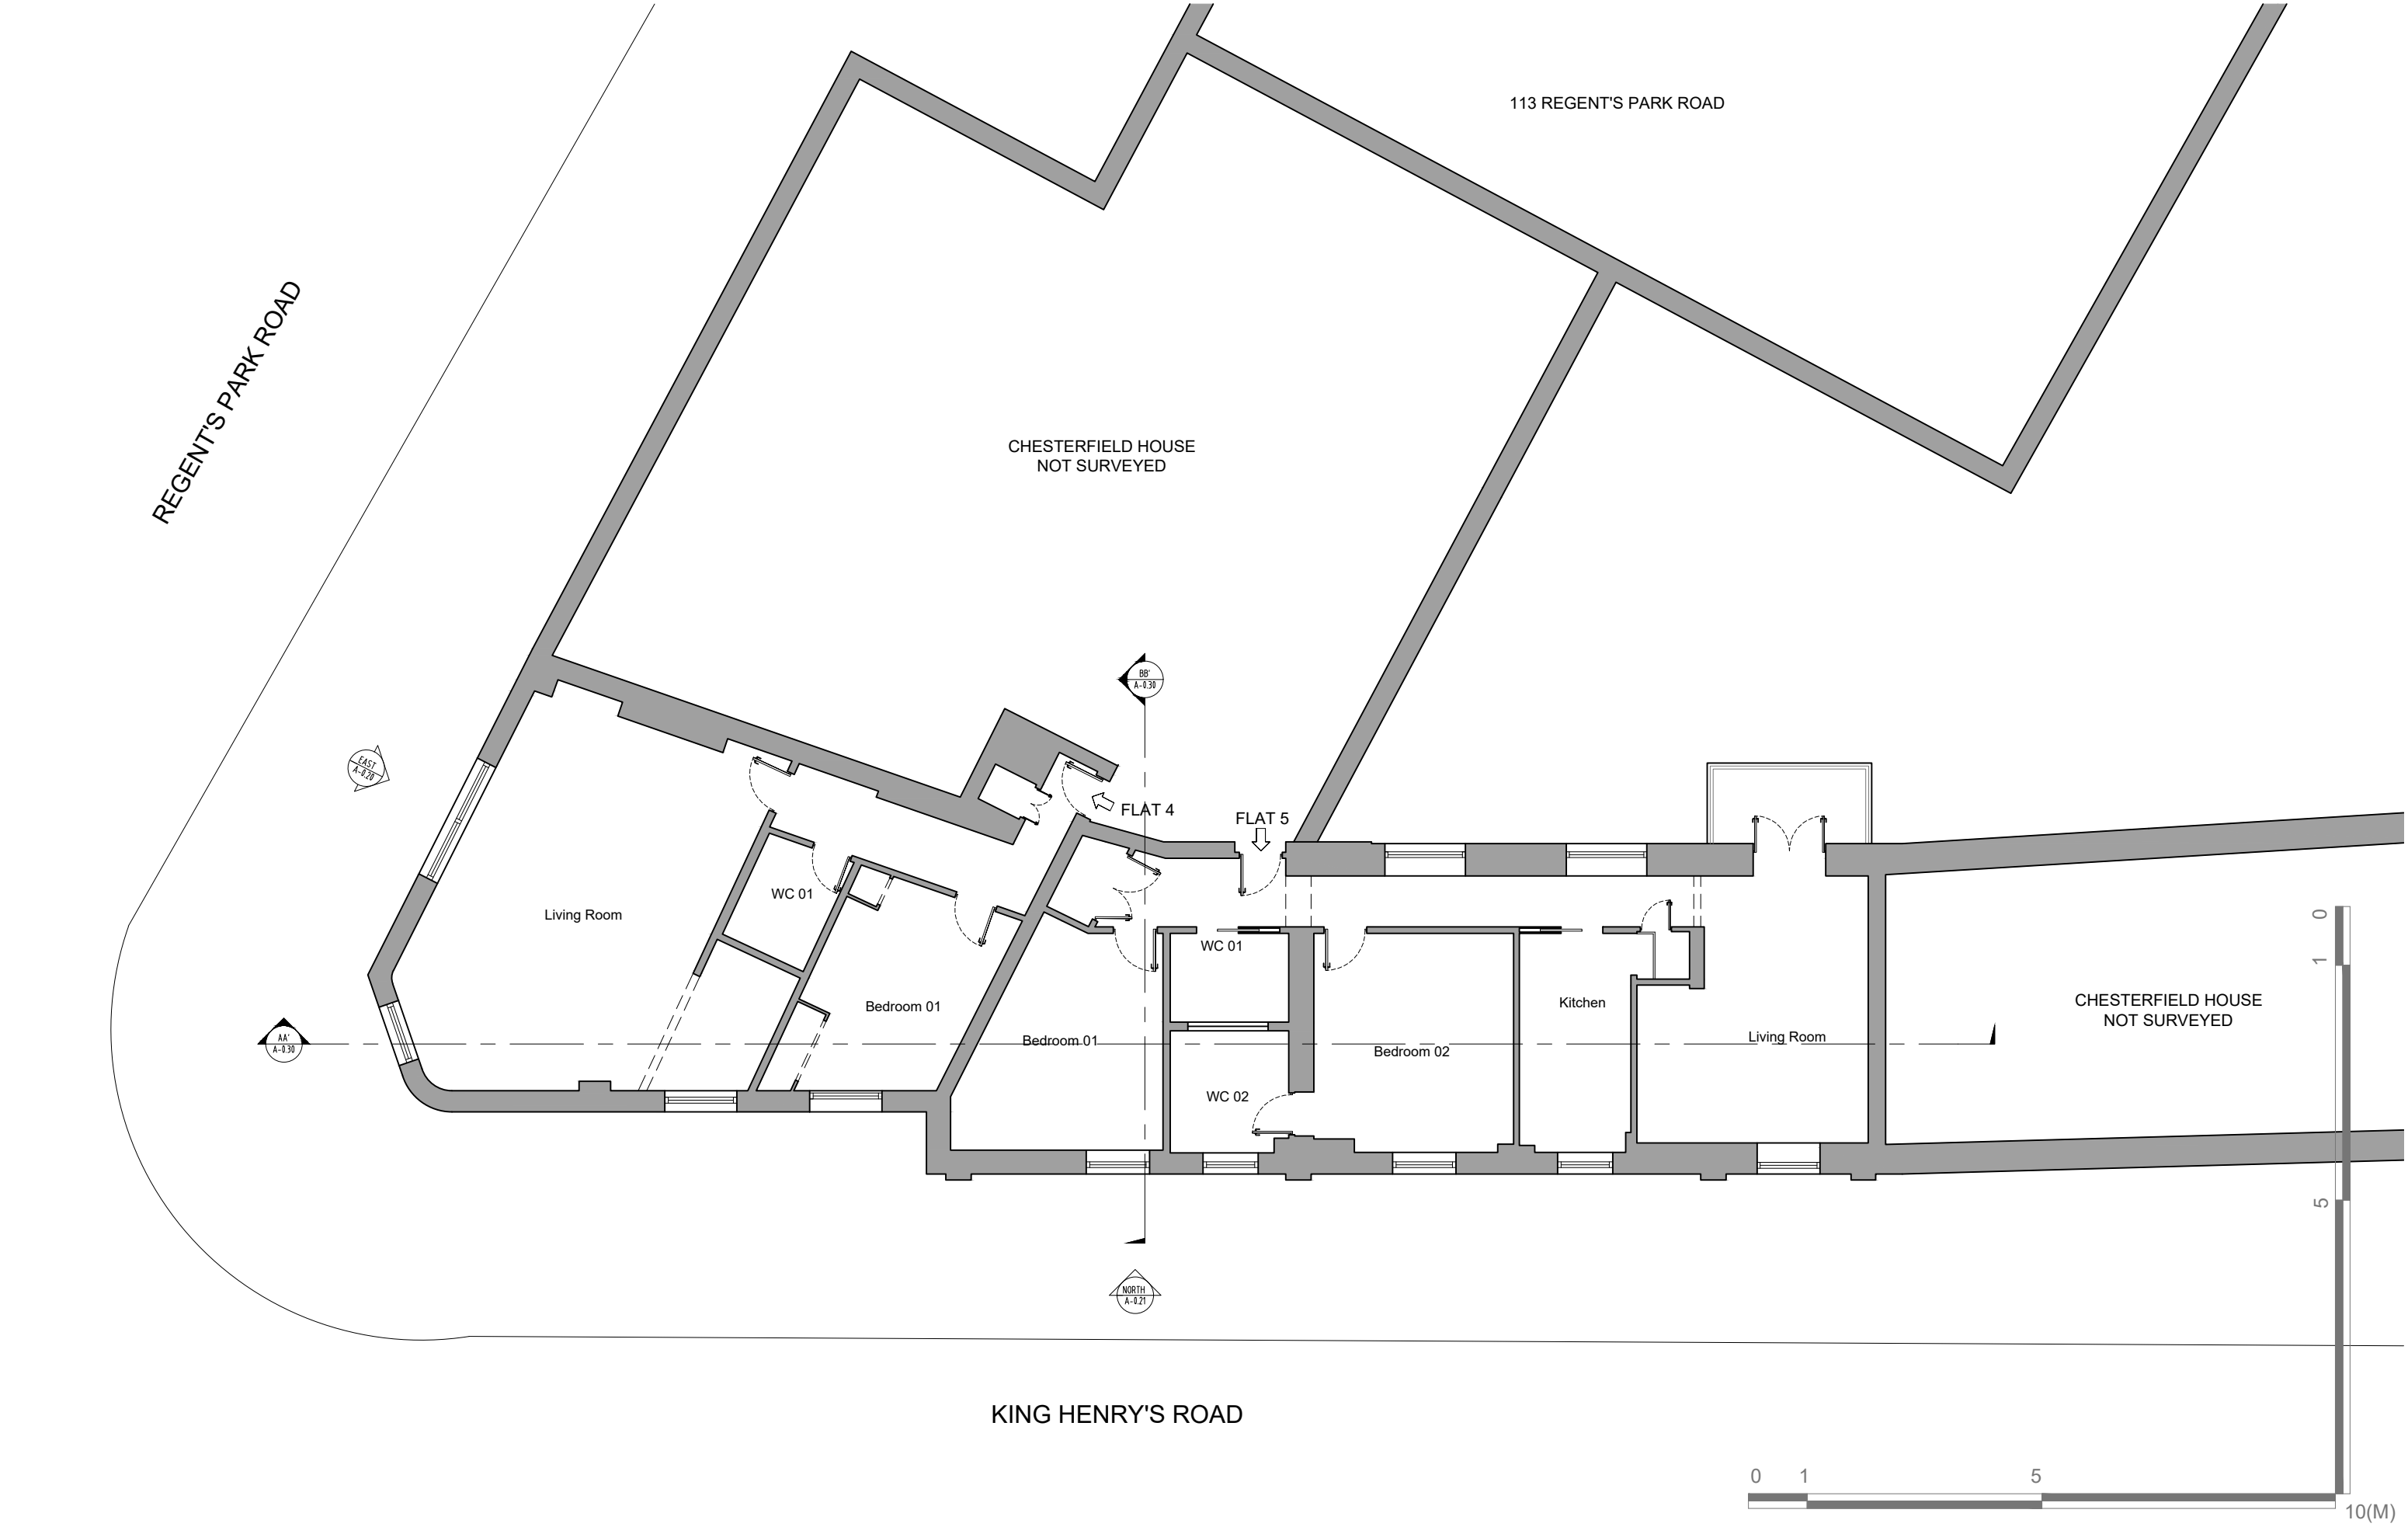

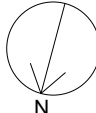
<b>DO NOT SCALE THIS DRAWING</b>		CLIENT				NOTES:		NOTES: Floor Area: Flat 4: 56.44m² Flat 5: 73.91m² Total Area: 131.63m²	NOTES:	REV. DATE	DESCRIPTION	 ARCHITECTURE PLANNING INTERIOR DESIGN 96 BELSIZE LANE LONDON NW3 5BE, UK TEL +44 (0)20 3475 9456 WWW.OMNIDE.COM	STAGE: PLANNING DWG. BIRTHDATE: 05 / 06 / 2020 SCALE: 1:100 @ A3 / 1:50 @ A1										
THE CONTRACTOR IS TO CHECK AND VERIFY ALL BUILDING AND SITE DIMENSIONS BEFORE ANY WORKS START AND SHOULD ANY DISCREPANCIES BE DISCOVERED PLEASE INFORM THE ARCHITECT IMMEDIATELY.													TITLE: EXISTING LAYOUT										
THIS DRAWING IS TO READ IN CONJUNCTION WITH RELEVANT STRUCTURAL, ENGINEERS, M&E ENGINEERS AND SPECIALIST CONSULTANTS DRAWINGS.													BUILDING: CHESTERFIELD HOUSE, KING HENRY'S ROAD										
<b>NOT FOR CONSTRUCTION</b>													SHEET.NO.: A-0.10 REV.										





1	EXISTING EAST ELEVATION - REGENT'S PARK ROAD: 1:100@A3 / 1:50@A1										2	EXISTING EAST ELEVATION - REGENT'S PARK ROAD: PHOTO	
<div>DO NOT SCALE THIS DRAWING</div> <div>THE CONTRACTOR IS TO CHECK AND VERIFY ALL BUILDING AND SITE DIMENSIONS BEFORE ANY WORKS START AND SHOULD ANY DISCREPANCIES BE DISCOVERED PLEASE INFORM THE ARCHITECT IMMEDIATELY.</div> <div>THIS DRAWING IS TO READ IN CONJUNCTION WITH RELEVANT STRUCTURAL ENGINEERS, M&amp;E ENGINEERS AND SPECIALIST CONSULTANTS DRAWINGS.</div> <div>NOT FOR CONSTRUCTION</div>												CLIENT	

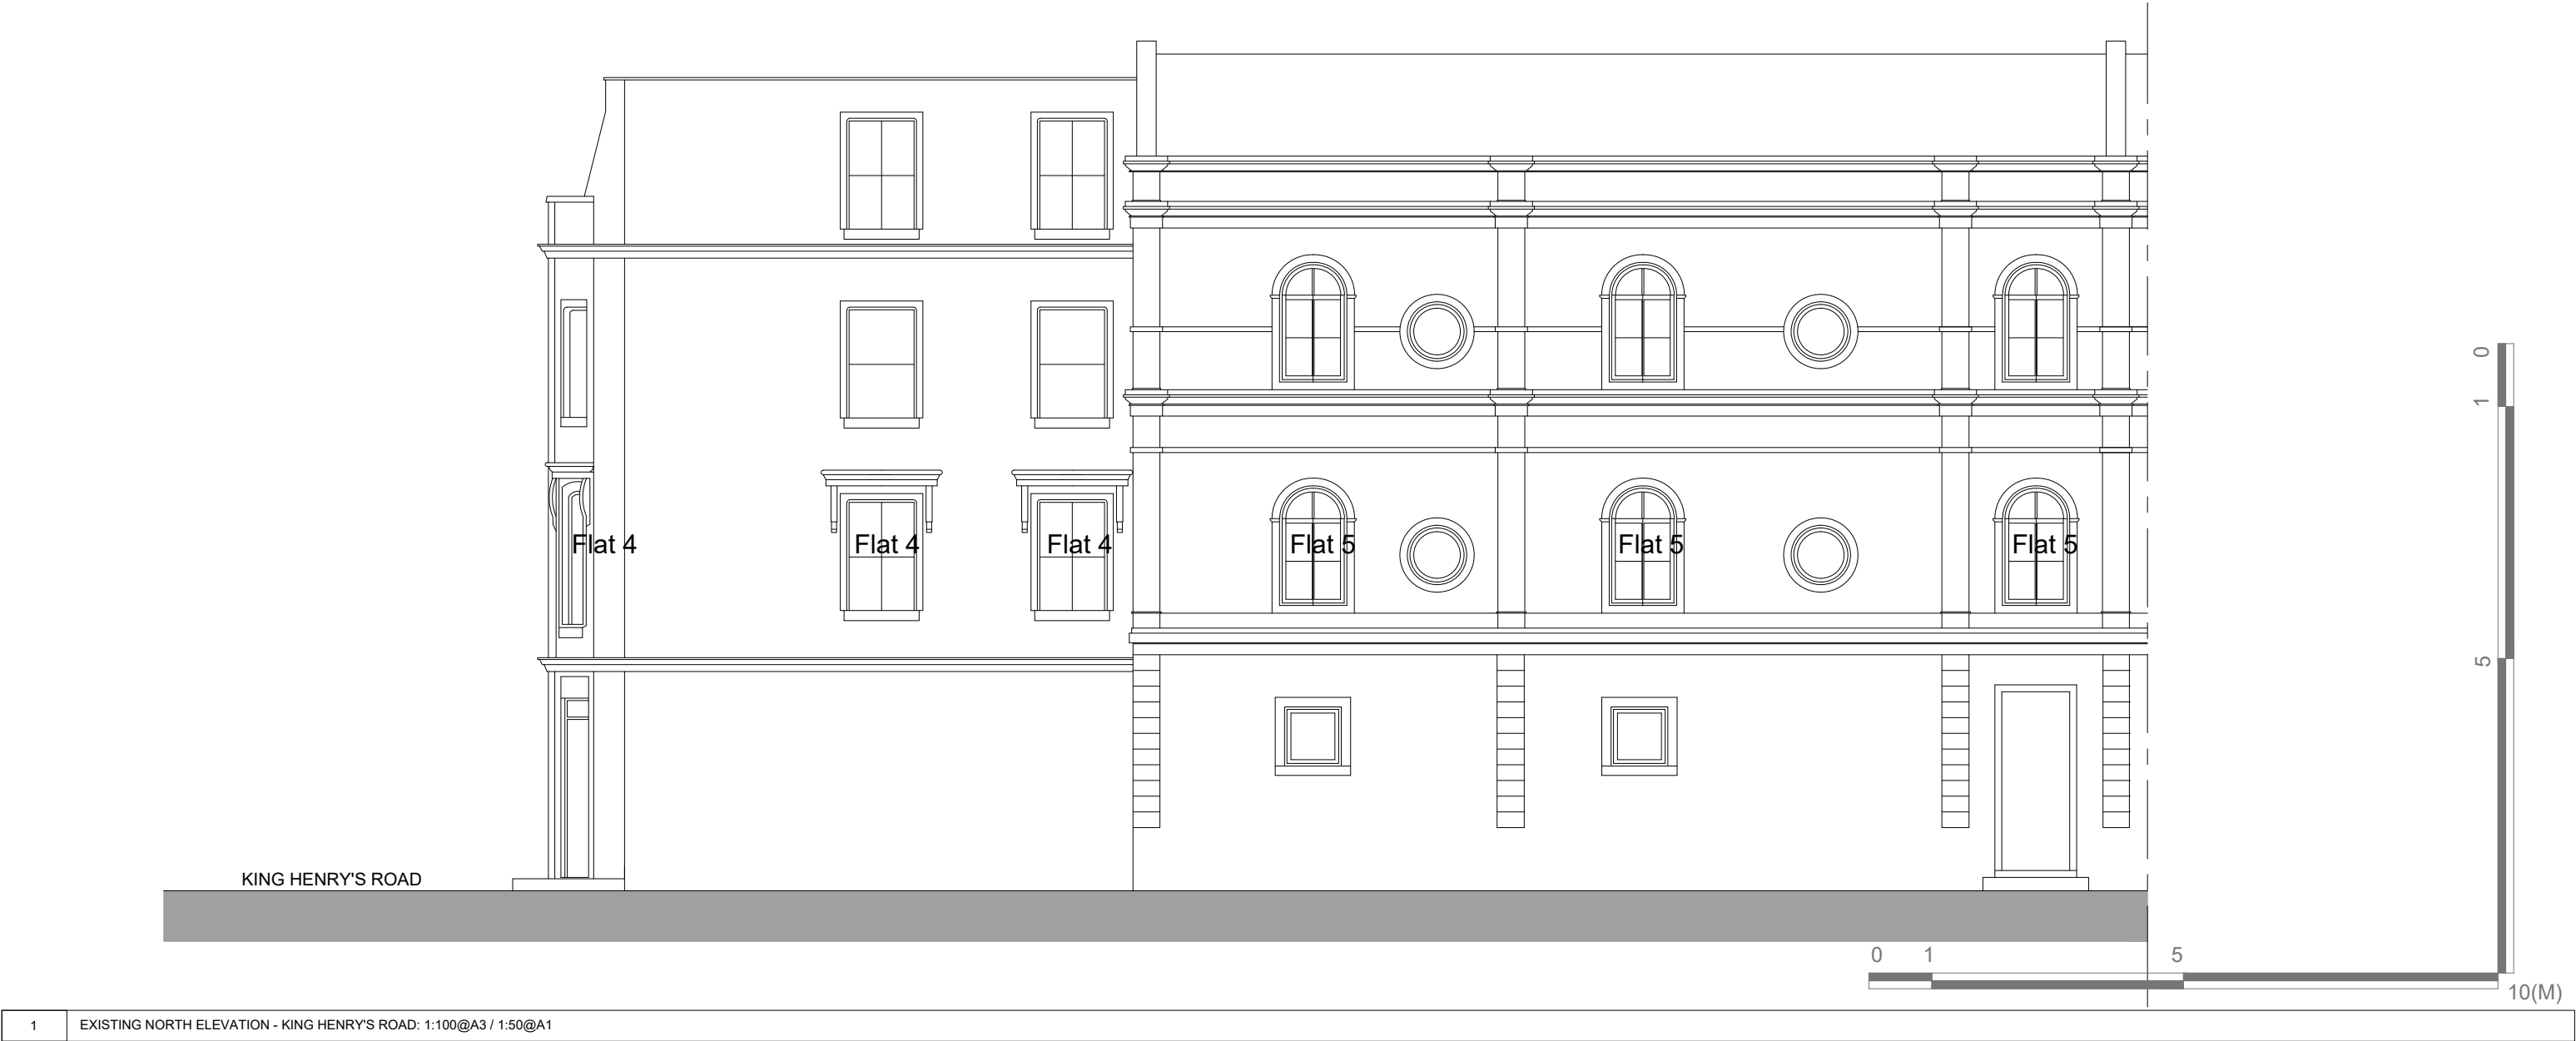


1	EXISTING NORTH ELEVATION - KING HENRY'S ROAD: 1:100@A3 / 1:50@A1
---	--




2	EXISTING NORTH ELEVATION - KING HENRY'S ROAD: PHOTO
---	---


<b>DO NOT SCALE THIS DRAWING</b> <small>THE CONTRACTOR IS TO CHECK AND VERIFY ALL BUILDING AND SITE DIMENSIONS BEFORE ANY WORKS START AND SHOULD ANY DISCREPANCIES BE DISCOVERED PLEASE INFORM THE ARCHITECT IMMEDIATELY.</small> <small>THIS DRAWING IS TO READ IN CONJUNCTION WITH RELEVANT STRUCTURAL ENGINEERS, M&amp;E ENGINEERS AND SPECIALIST CONSULTANTS DRAWINGS.</small> <b>NOT FOR CONSTRUCTION</b>	CLIENT				NOTES:	NOTES:	NOTES:	REV. DATE	DESCRIPTION	<div><div>OmniDe</div><div>ARCHITECTURE PLANNING INTERIOR DESIGN</div><div>96 BELSIZE LANE LONDON NW3 5BE, UK TEL +44 (0)20 3475 9456 WWW.OMNIDE.COM</div></div>	STAGE: PLANNING DWG. BIRTHDATE: 05 / 06 / 2020 SCALE: 1:100 @ A3 / 1:50 @ A1 TITLE: EXISTING NORTH ELEVATION BUILDING: CHESTERFIELD HOUSE, KING HENRY'S ROAD SHEET.NO.: A-0.21 REV.

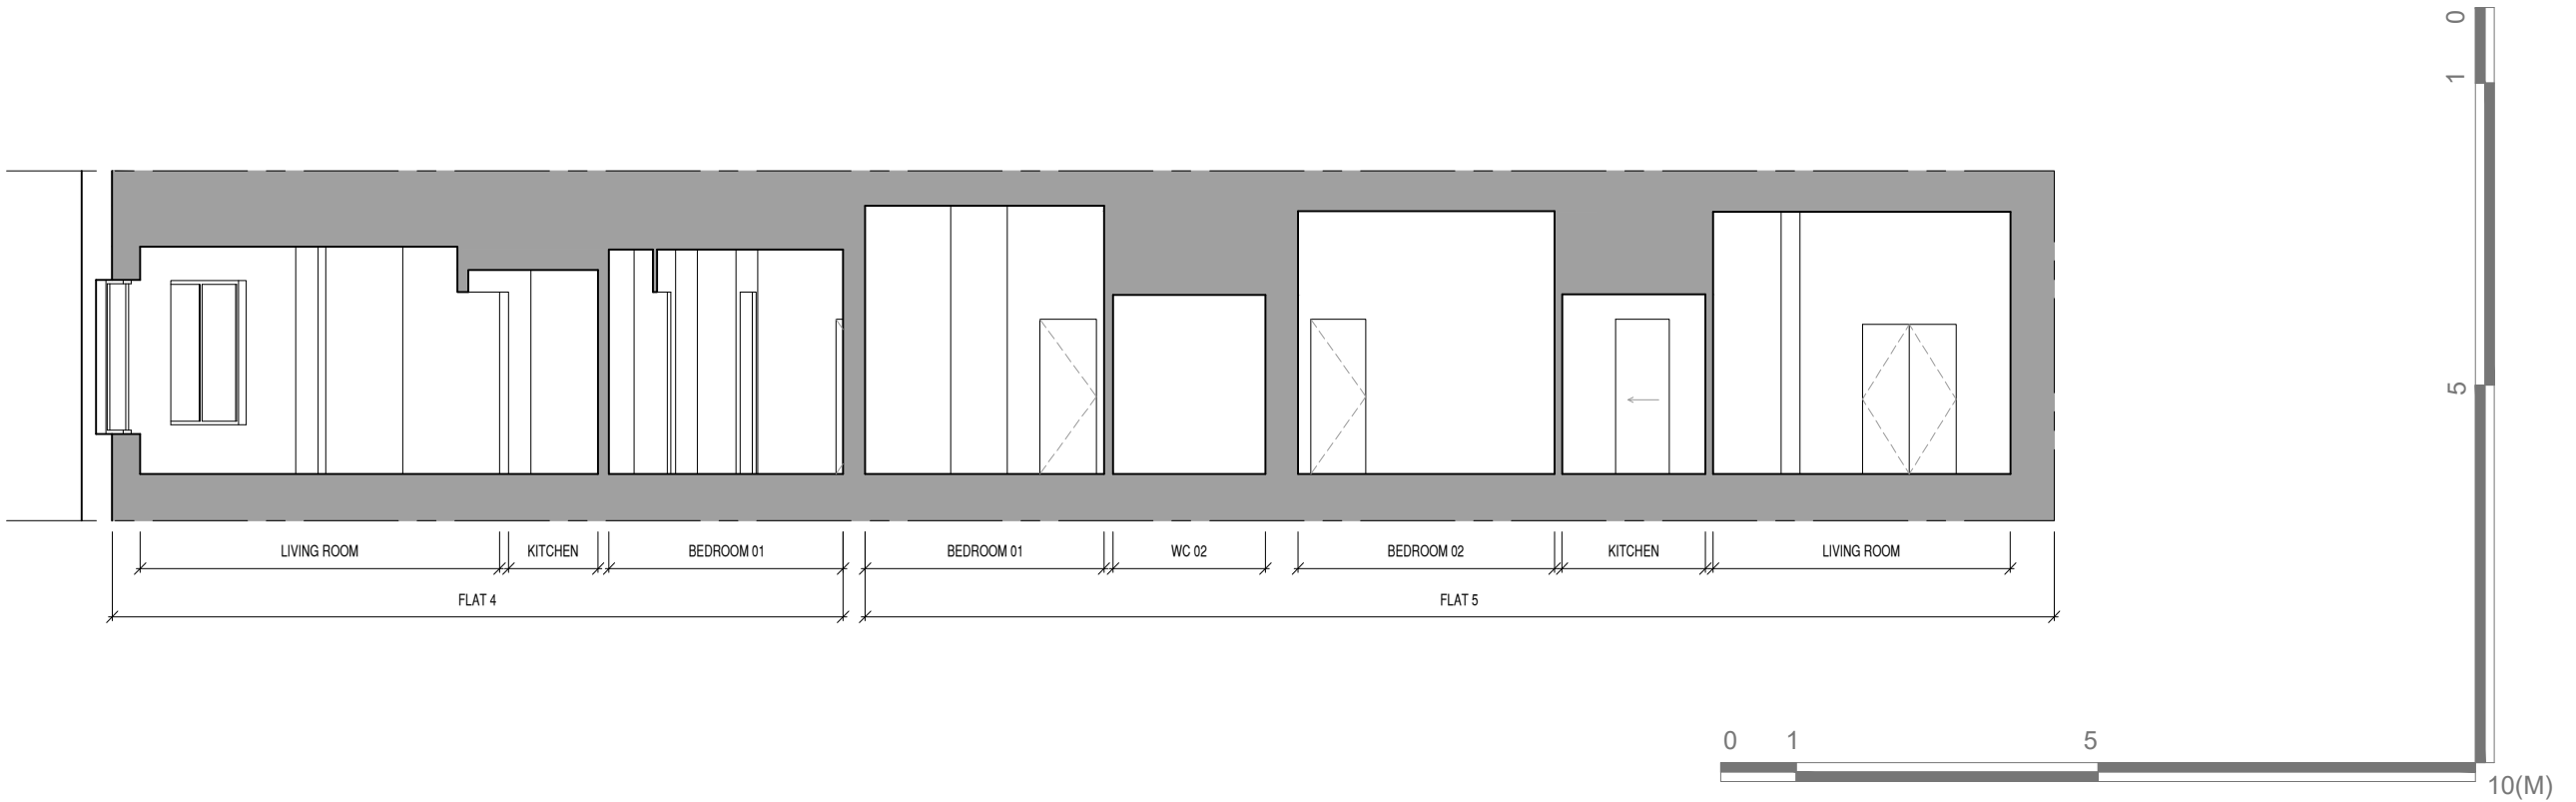

1 EXISTING SECTION AA': 1:100@A3 / 1:50@A1

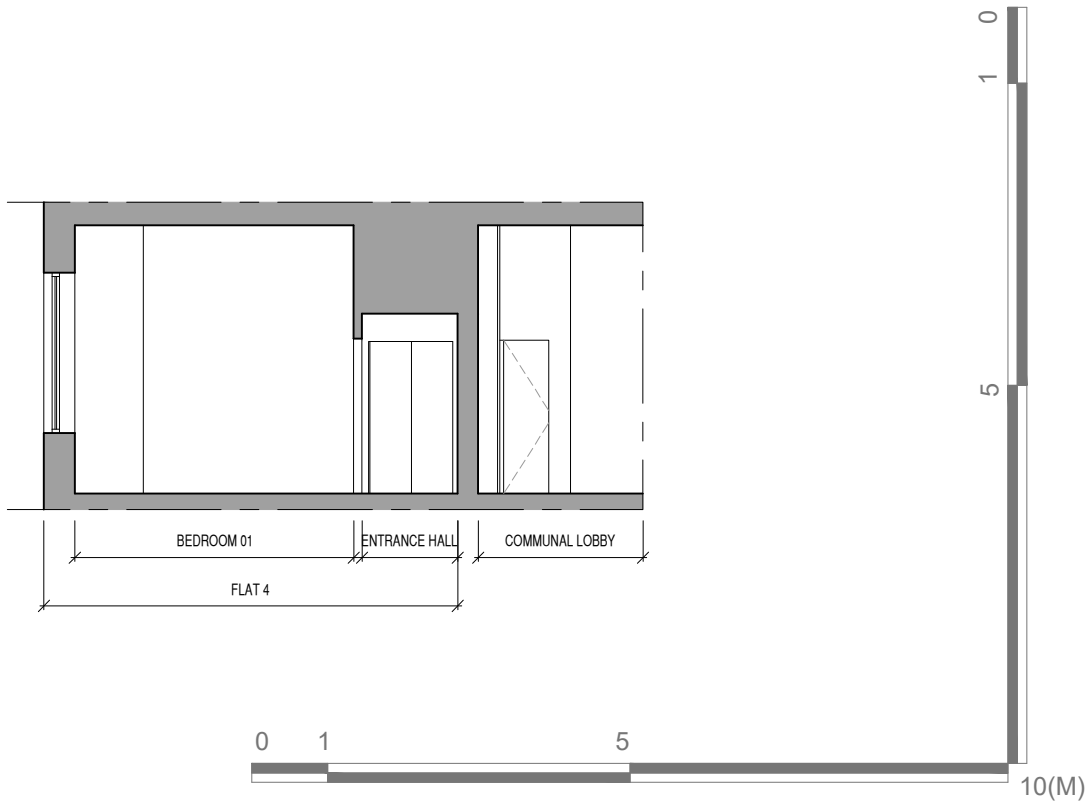

2 EXISTING SECTION BB': 1:100@A3 / 1:50@A1

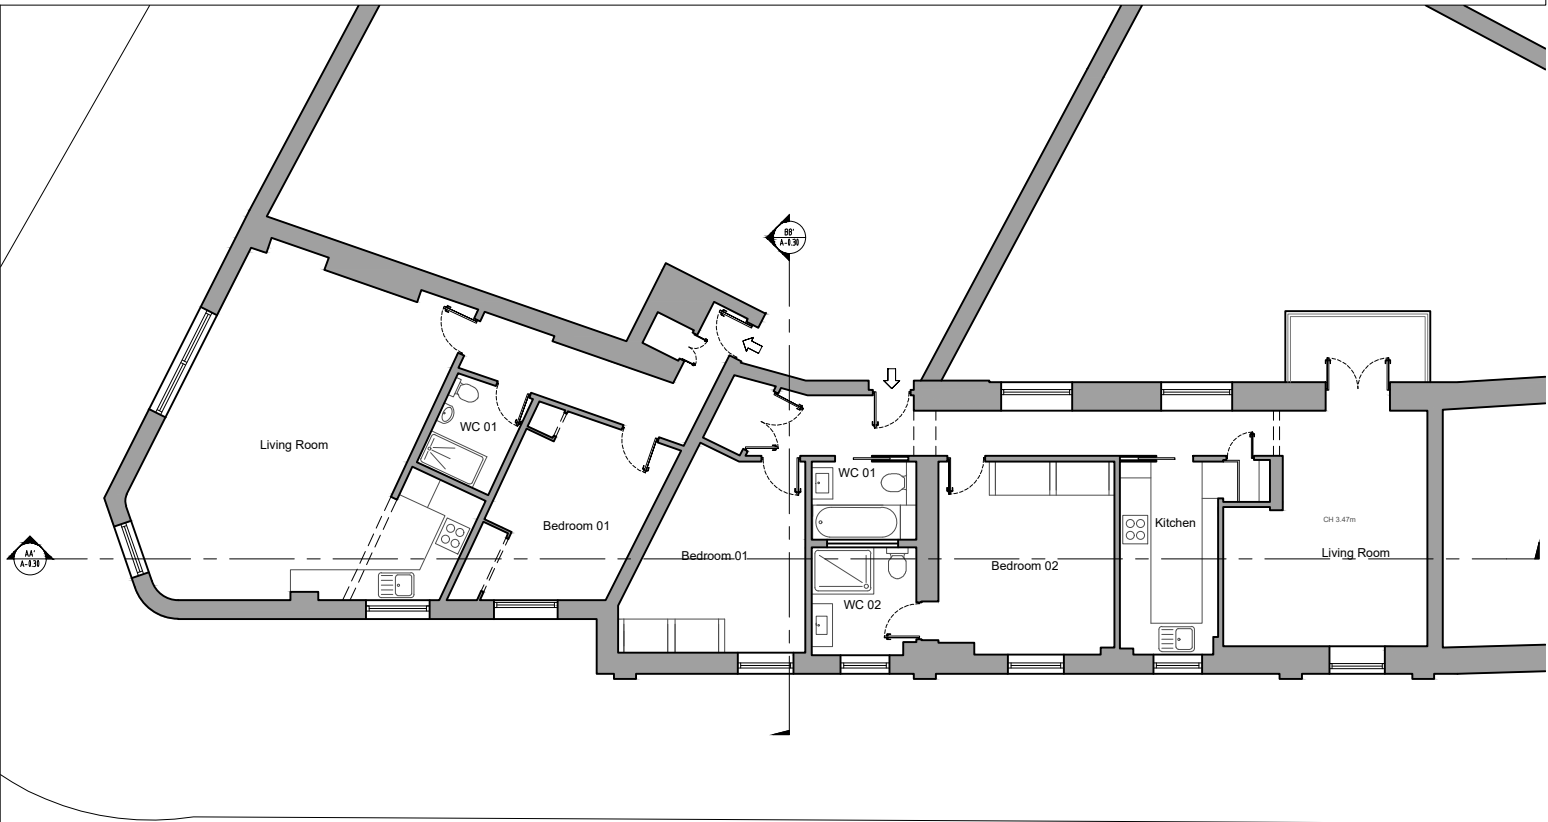

3 KEY PLAN: NOT TO SCALE

<div><div>DO NOT SCALE THIS DRAWING</div><div>THE CONTRACTOR IS TO CHECK AND VERIFY ALL BUILDING AND SITE DIMENSIONS BEFORE ANY WORKS START AND SHOULD ANY DISCREPANCIES BE DISCOVERED PLEASE INFORM THE ARCHITECT IMMEDIATELY.</div><div>THIS DRAWING IS TO READ IN CONJUNCTION WITH RELEVANT STRUCTURAL ENGINEERS, M&amp;E ENGINEERS AND SPECIALIST CONSULTANTS DRAWINGS.</div><div>NOT FOR CONSTRUCTION</div></div>				<div>CLIENT</div> <div></div> <div></div> <div></div>				<div>NOTES:</div> <div></div> <div></div> <div></div>				<div>NOTES:</div> <div></div> <div></div> <div></div>				<div>REV. DATE DESCRIPTION</div> <div></div> <div></div> <div></div>				<div><div><div>OmniDe</div><div>ARCHITECTURE PLANNING INTERIOR DESIGN</div><div>96 BELSIZE LANE LONDON NW3 5BE, UK TEL +44 (0)20 3475 9456 WWW.OMNIDE.COM</div></div></div>				<div>STAGE: PLANNING DWG. BIRTHDATE: 05 / 06 / 2020 SCALE: 1:100 @ A3 / 1:50 @ A1 TITLE: EXISTING SECTIONS AA' &amp; BB' BUILDING: CHESTERFIELD HOUSE, KING HENRY'S ROAD SHEET.NO.: A-0.30 REV.</div>			
--	--	--	--	---	--	--	--	---	--	--	--	---	--	--	--	--	--	--	--	---	--	--	--	---	--	--	--

Prepared by



96 Belsize lane,  
London NW3 5BE

T: +44 (0)20 3475 9456  
admin@omnide.com