



CHESTERFIELD HOUSE

Planning


Camden Town,
1B King Henry's Rd, NW3 3QP



<div>DO NOT SCALE THIS DRAWING</div> <div><div>THE CONTRACTOR IS TO CHECK AND VERIFY ALL BUILDING AND SITE DIMENSIONS BEFORE ANY WORKS START AND SHOULD ANY DISCREPANCIES BE DISCOVERED PLEASE INFORM THE ARCHITECT IMMEDIATELY.</div><div>THIS DRAWING IS TO READ IN CONJUNCTION WITH RELEVANT STRUCTURAL ENGINEERS, M&E ENGINEERS AND SPECIALIST CONSULTANTS DRAWINGS.</div></div> <div>NOT FOR CONSTRUCTION</div>	CLIENT			NOTES:	NOTES:	NOTES:	REV. DATE DESCRIPTION	<div><div>OmniDe</div><div>ARCHITECTURE PLANNING INTERIOR DESIGN</div><div>96 BELSIZE LANE LONDON NW3 5BE, UK TEL +44 (0)20 3475 9456 WWW.OMNIDE.COM</div></div>	<div>STAGE: PLANNING DWG. BIRTHDATE: 05 / 06 / 2020</div> <div>SCALE:</div> <div>TITLE: COVER BUILDING: CHESTERFIELD HOUSE, KING HENRY'S ROAD</div> <div>SHEET.NO.: A-0.00 REV.</div>
--	--------	--	--	--------	--------	--------	-----------------------	--	---

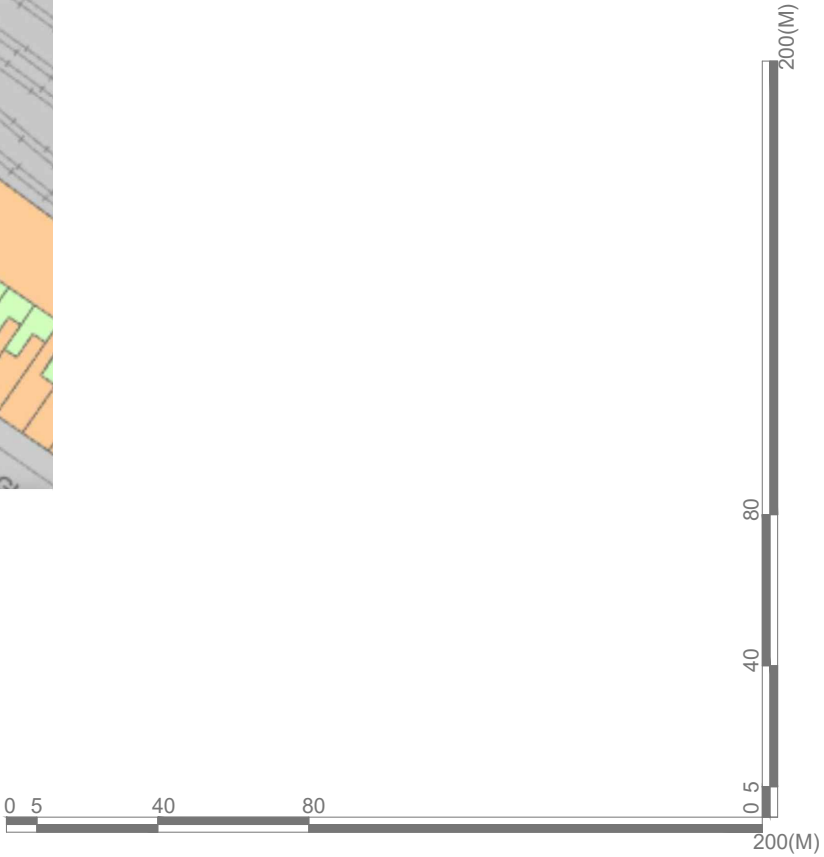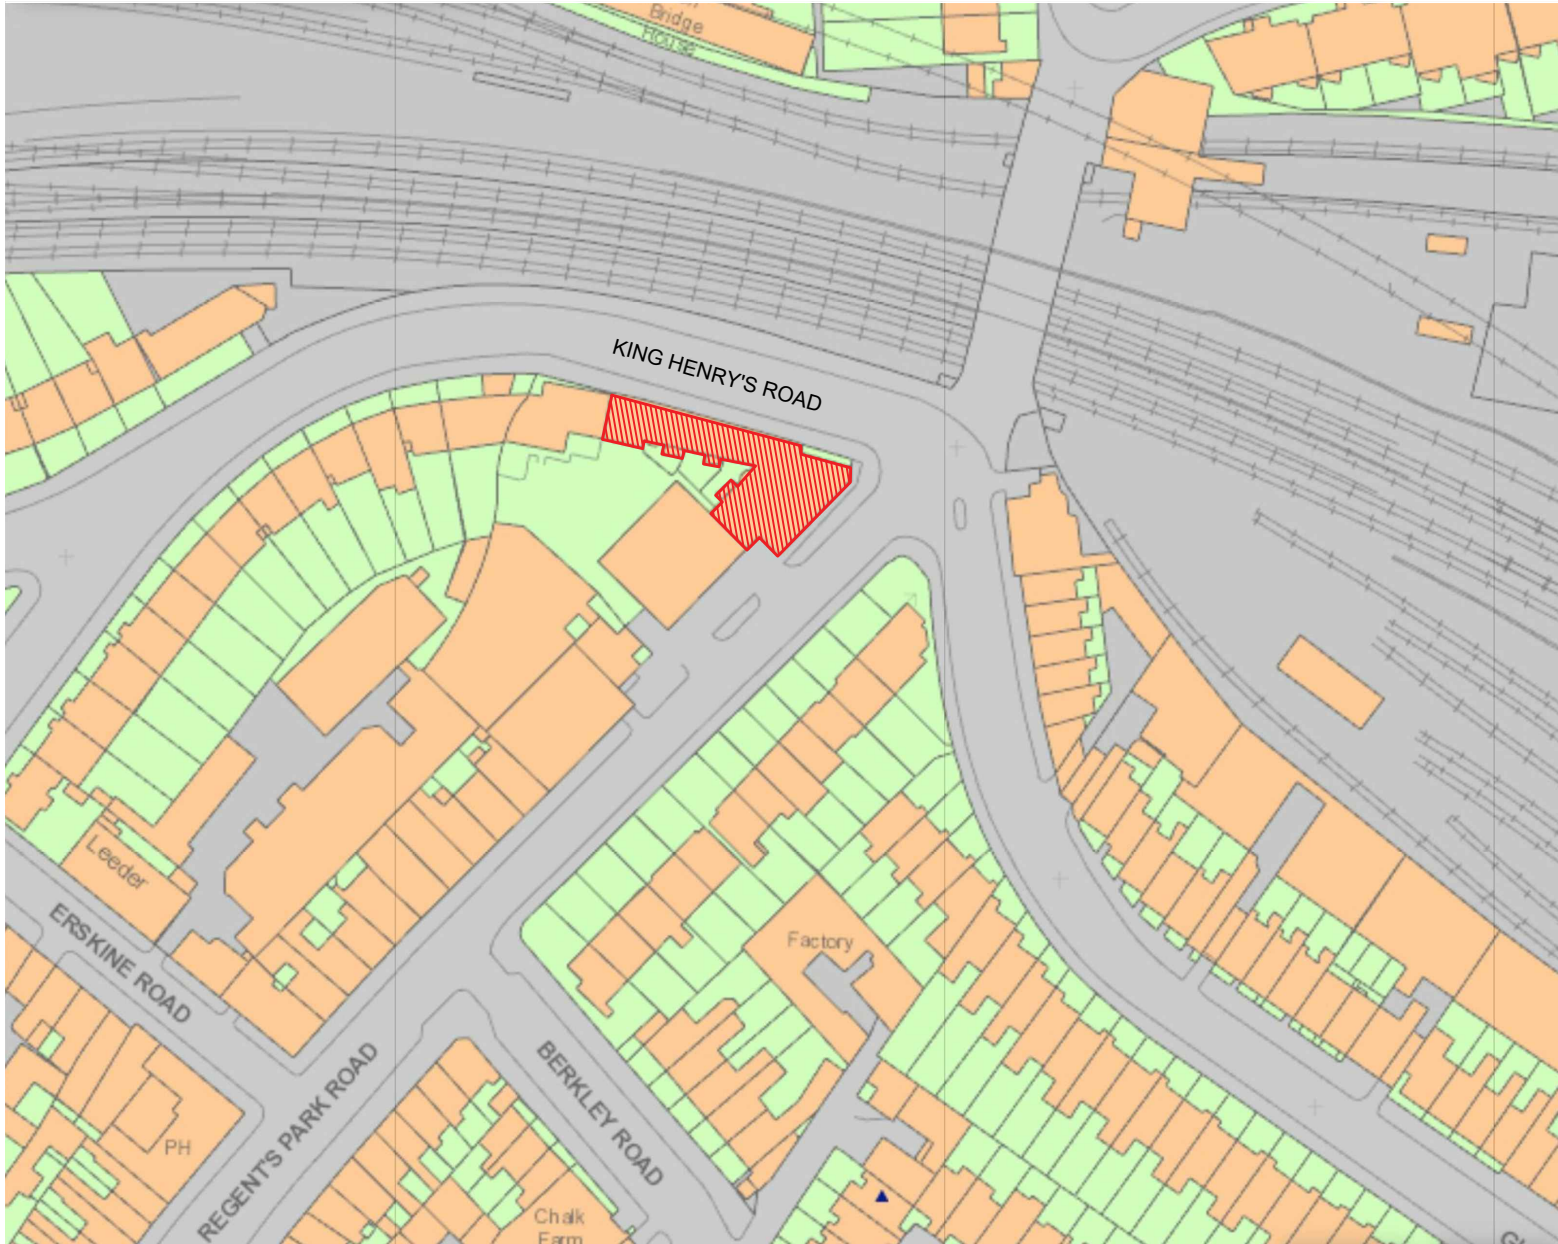

<div>DO NOT SCALE THIS DRAWING</div> <div>THE CONTRACTOR IS TO CHECK AND VERIFY ALL BUILDING AND SITE DIMENSIONS BEFORE ANY WORKS START AND SHOULD ANY DISCREPANCIES BE DISCOVERED PLEASE INFORM THE ARCHITECT IMMEDIATELY.</div> <div>THIS DRAWING IS TO READ IN CONJUNCTION WITH RELEVANT STRUCTURAL, ENGINEERS, M&E ENGINEERS AND SPECIALIST CONSULTANTS DRAWINGS.</div> <div>NOT FOR CONSTRUCTION</div>				CLIENT				NOTES:				NOTES:				NOTES:				REV. DATE DESCRIPTION				<div>OmniDe</div> <div>ARCHITECTURE PLANNING INTERIOR DESIGN</div> <div>96 BELSIZE LANE LONDON NW3 9BE, UK</div> <div>TEL +44 (0)20 3475 9456 WWW.OMNIDE.COM</div>				STAGE: PLANNING DWG. BIRTHDATE: 05 / 06 / 2020 SCALE: 1:1250 @ A3 / 1:625 @ A1 TITLE: LOCATION PLAN BUILDING: CHESTERFIELD HOUSE, KING HENRY'S ROAD SHEET.NO.: A-0.01 REV.			
---	--	--	--	--------	--	--	--	--------	--	--	--	--------	--	--	--	--------	--	--	--	-----------------------	--	--	--	--	--	--	--	---	--	--	--

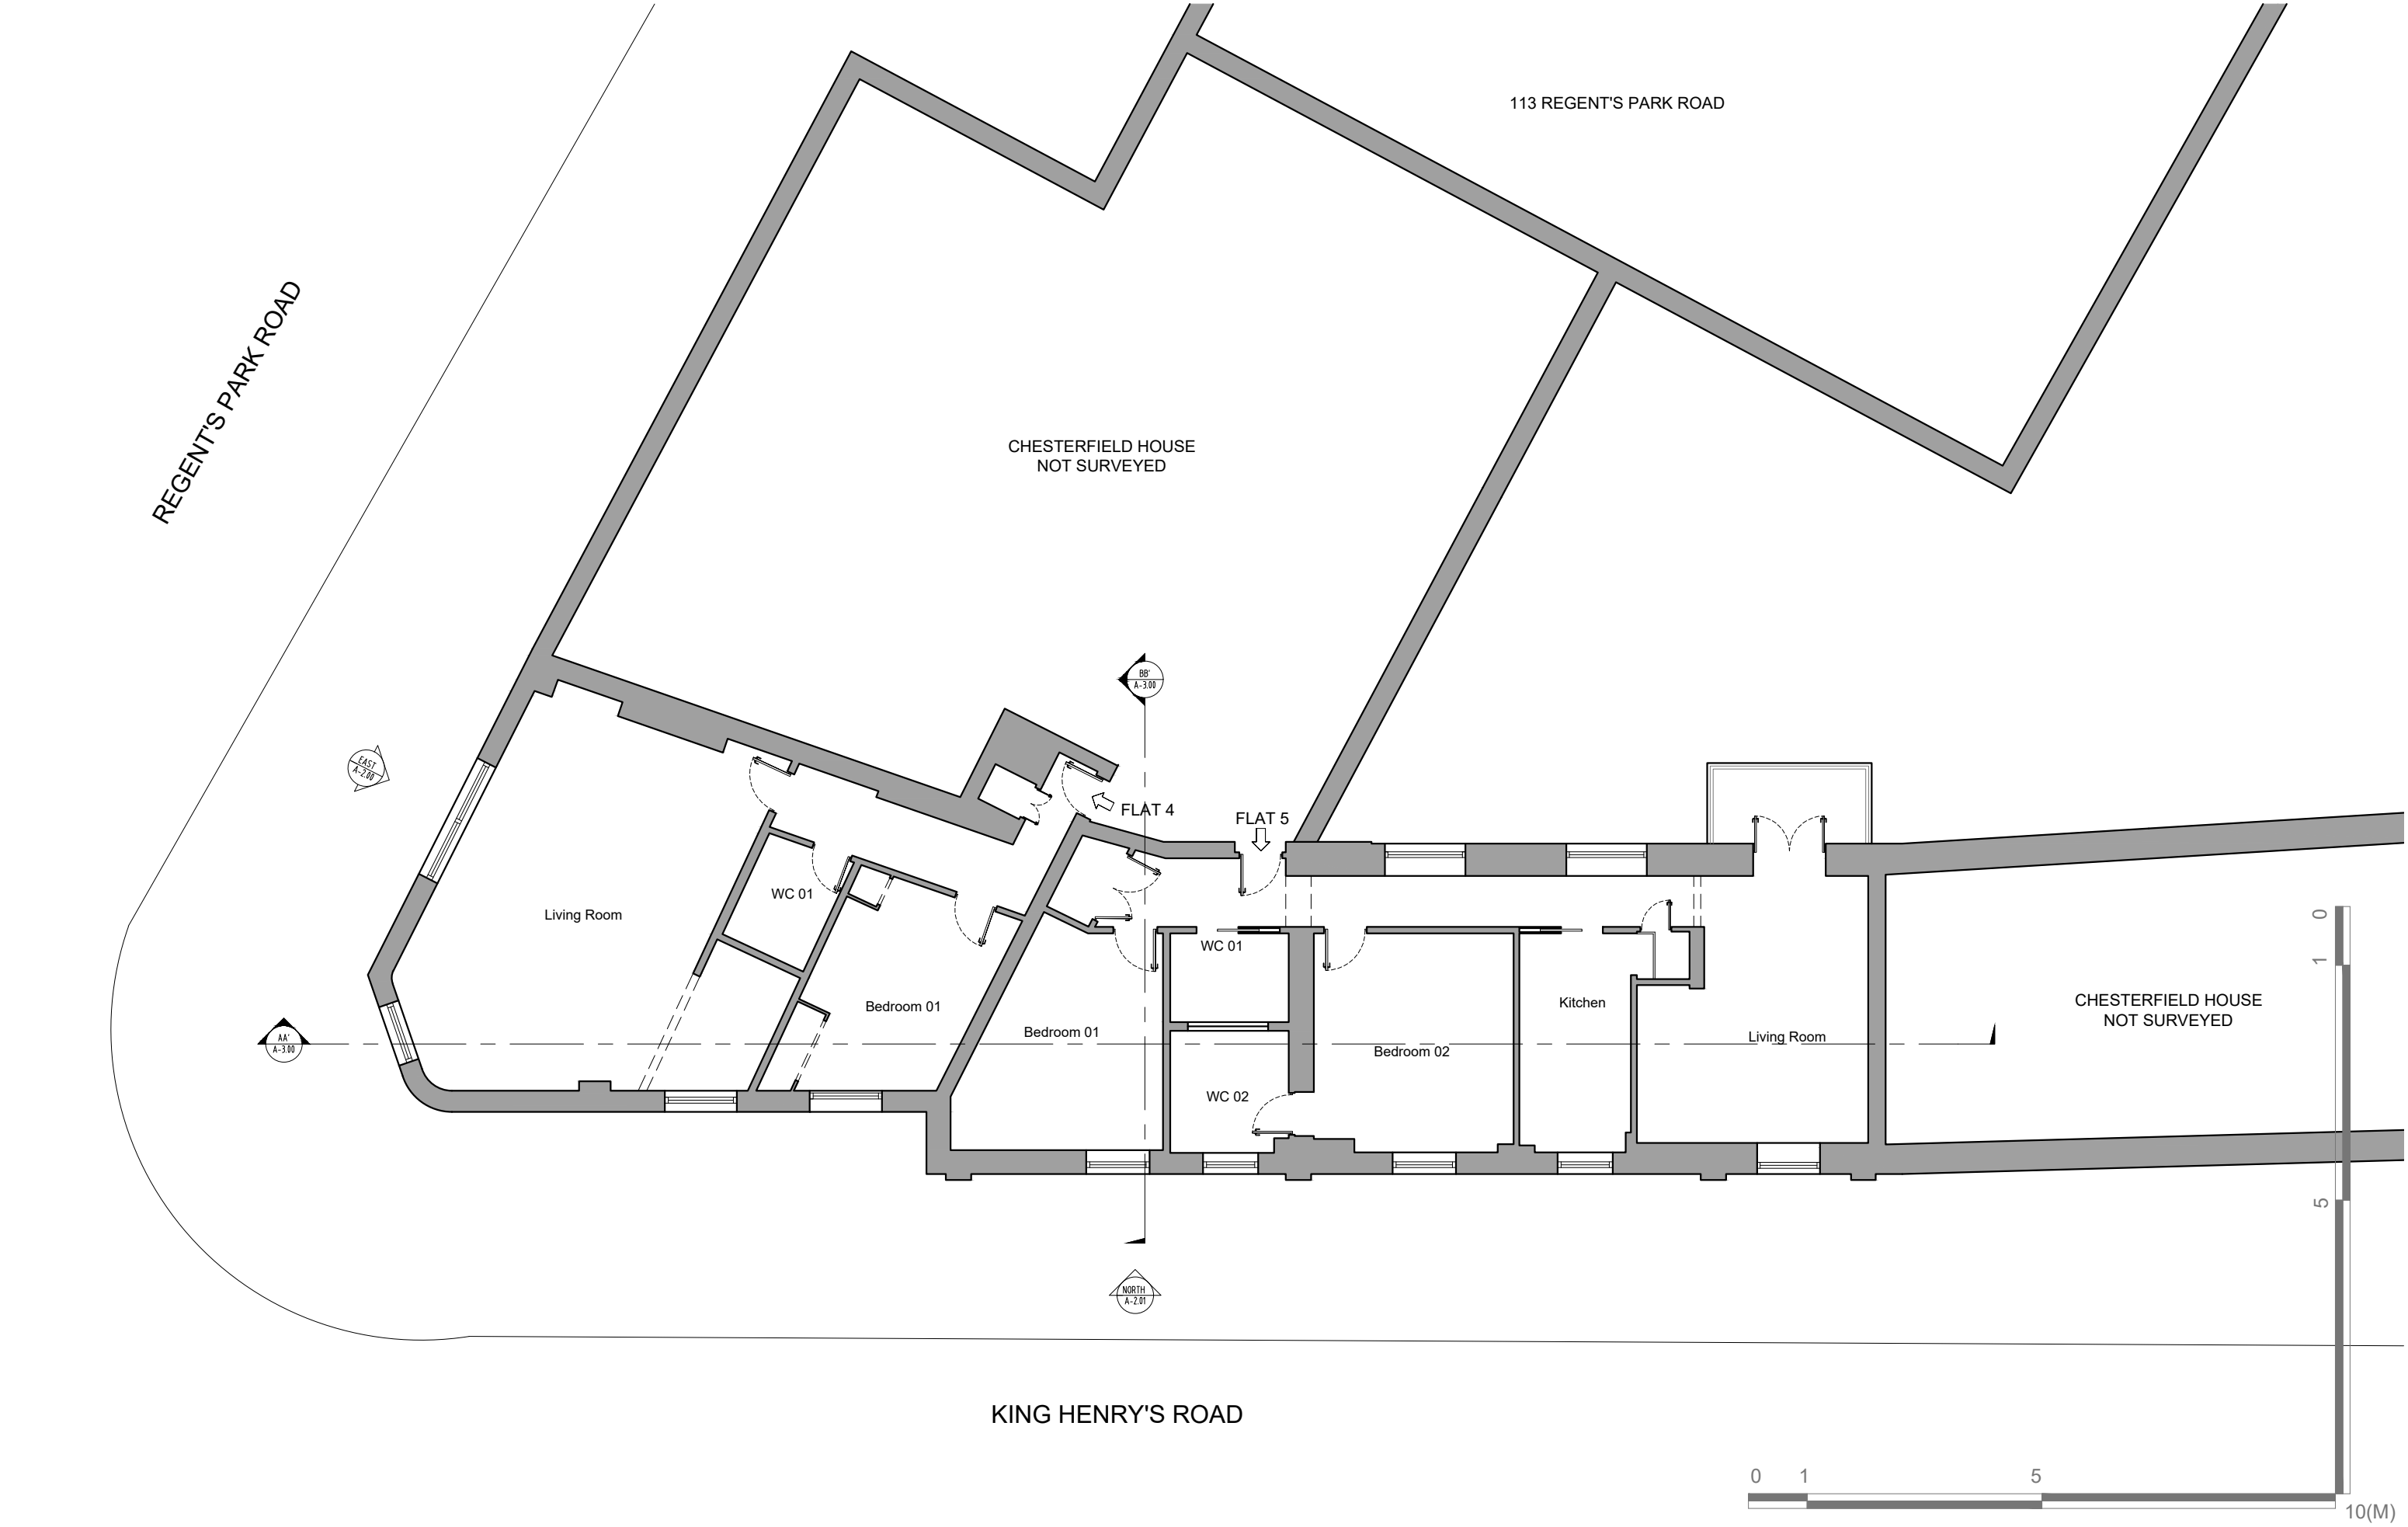

<div>DO NOT SCALE THIS DRAWING</div> <div>THE CONTRACTOR IS TO CHECK AND VERIFY ALL BUILDING AND SITE DIMENSIONS BEFORE ANY WORKS START AND SHOULD ANY DISCREPANCIES BE DISCOVERED PLEASE INFORM THE ARCHITECT IMMEDIATELY.</div> <div>THIS DRAWING IS TO READ IN CONJUNCTION WITH RELEVANT STRUCTURAL ENGINEERS, M&E ENGINEERS AND SPECIALIST CONSULTANTS DRAWINGS.</div> <div>NOT FOR CONSTRUCTION</div>				<div>CLIENT</div> <div></div> <div></div> <div></div>		<div>NOTES:</div> <div></div>	<div>NOTES:</div> <div>Floor Area: Flat 4: 56.44m² Flat 5: 73.91m² Total Area: 131.63m²</div>	<div>NOTES:</div> <div></div>	<div>REV. DATE</div> <div>01 24/09/20</div> <div>DESCRIPTION</div> <div>Layout to revert back to existing. No changes to be made.</div>	<div></div> <div>96 BELSIZE LANE LONDON NW3 5BE, UK</div> <div>TEL +44 (0)20 3475 9456 WWW.OMNIDE.COM</div>	<div>STAGE: PLANNING</div> <div>DWG. BIRTHDATE: 05 / 06 / 2020</div> <div>SCALE: 1:100 @ A3 / 1:50 @ A1</div> <div>TITLE: PROPOSED LAYOUT</div> <div>BUILDING: CHESTERFIELD HOUSE, KING HENRY'S ROAD</div> <div>SHEET.NO.: A-1.00 REV.01</div>
--	--	--	--	---	--	-------------------------------	--	-------------------------------	---	---	--




NEW UPGRADED DOUBLE-GLAZED WINDOWS


REGENT'S PARK ROAD




<p>DO NOT SCALE THIS DRAWING</p> <p><small>THE CONTRACTOR IS TO CHECK AND VERIFY ALL BUILDING AND SITE DIMENSIONS BEFORE ANY WORKS START AND SHOULD ANY DISCREPANCIES BE DISCOVERED PLEASE INFORM THE ARCHITECT IMMEDIATELY.</small></p> <p><small>THIS DRAWING IS TO READ IN CONJUNCTION WITH RELEVANT STRUCTURAL ENGINEERS, M&E ENGINEERS AND SPECIALIST CONSULTANTS DRAWINGS.</small></p> <p>NOT FOR CONSTRUCTION</p>	<p>CLIENT</p>			<p>NOTES:</p>	<p>NOTES:</p>	<p>NOTES: WINDOWS W1, W2, W3, AND W4 ARE TO BE UPGRADED TO DOUBLE-GLAZING.</p>	<p>REV. DATE DESCRIPTION</p>	<div><div><div>OmniDe</div><div>ARCHITECTURE PLANNING INTERIOR DESIGN</div></div><div>96 BELSIZE LANE LONDON NW3 5BE, UK TEL +44 (0)20 3475 9456 WWW.OMNIDE.COM</div></div>	<p>STAGE: PLANNING DWG. BIRTHDATE: 05 / 06 / 2020 SCALE: 1:100 @ A3 / 1:50 @ A1 TITLE: PROPOSED EAST ELEVATION BUILDING: CHESTERFIELD HOUSE, KING HENRY'S ROAD SHEET.NO.: A-2.00 REV.</p>
--	---------------	--	--	---------------	---------------	--	------------------------------	---	---

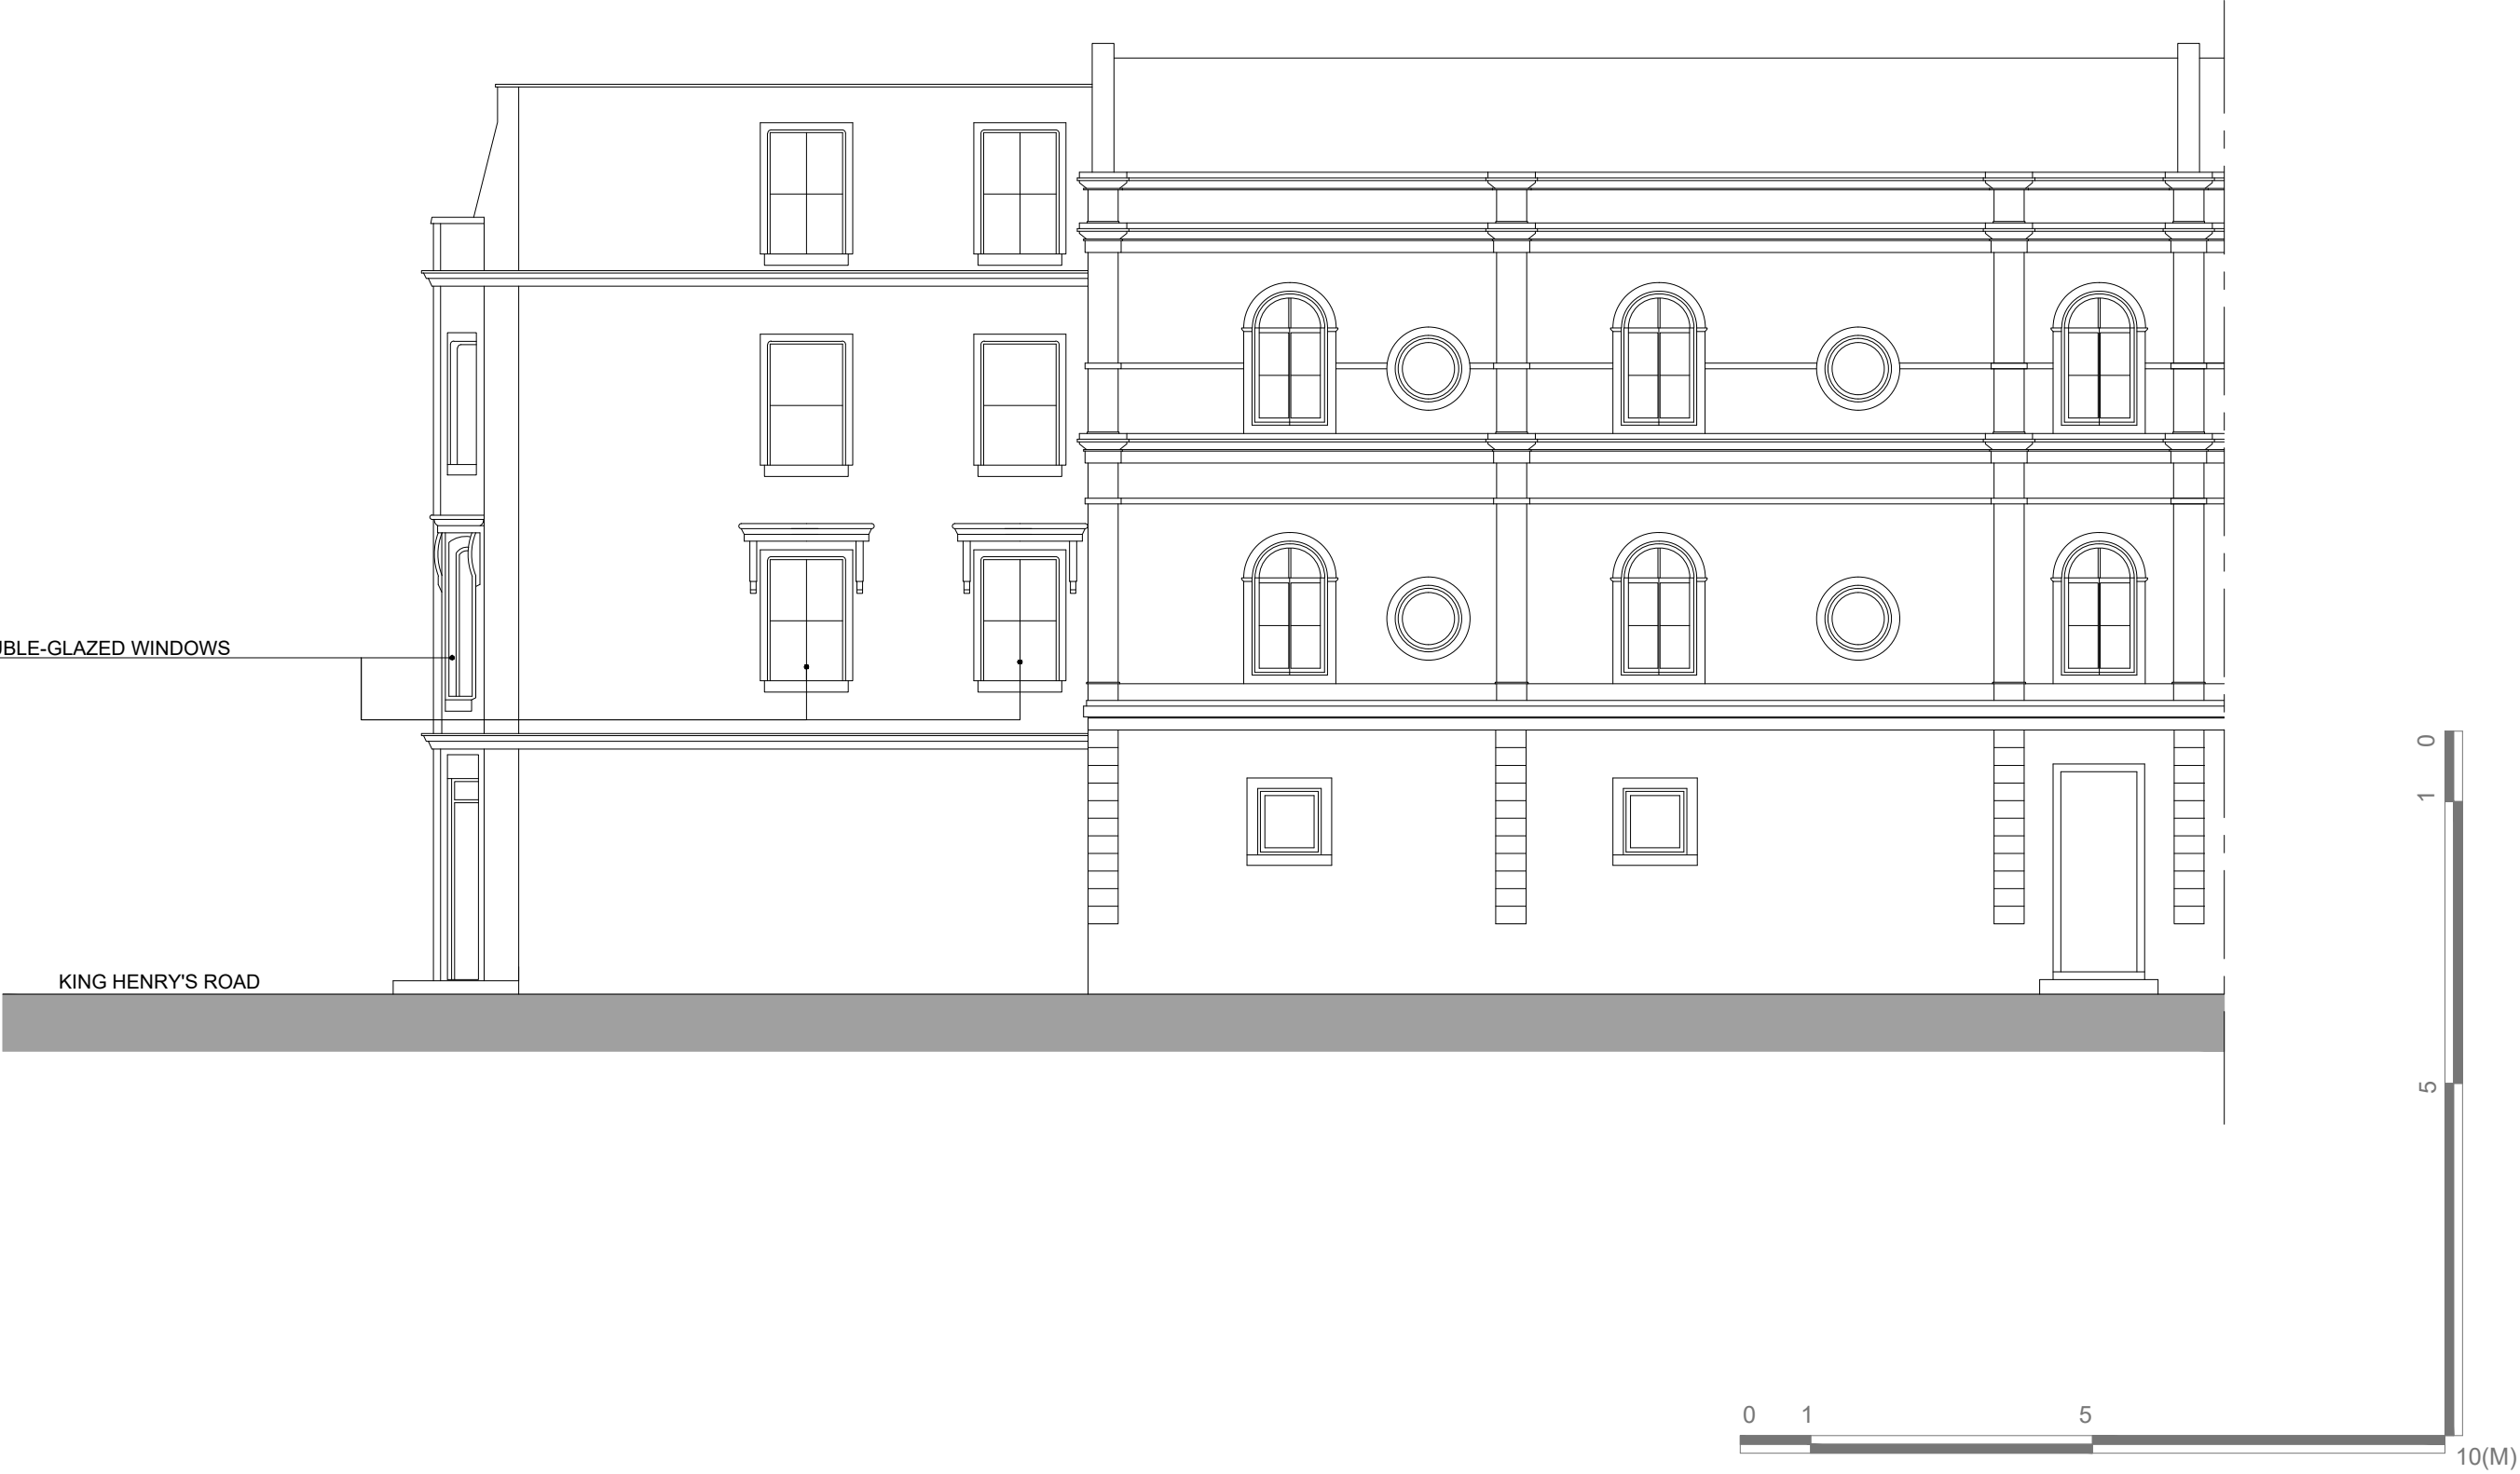

<p>DO NOT SCALE THIS DRAWING</p> <p>THE CONTRACTOR IS TO CHECK AND VERIFY ALL BUILDING AND SITE DIMENSIONS BEFORE ANY WORKS START AND SHOULD ANY DISCREPANCIES BE DISCOVERED PLEASE INFORM THE ARCHITECT IMMEDIATELY.</p> <p>THIS DRAWING IS TO READ IN CONJUNCTION WITH RELEVANT STRUCTURAL ENGINEERS, M&E ENGINEERS AND SPECIALIST CONSULTANTS DRAWINGS.</p> <p>NOT FOR CONSTRUCTION</p>	CLIENT				NOTES:	NOTES:	NOTES: WINDOWS W1, W2, W3, AND W4 ARE TO BE UPGRADED TO DOUBLE-GLAZING.	REV. DATE DESCRIPTION	<p>OmniDe</p> <p>ARCHITECTURE PLANNING INTERIOR DESIGN</p> <p>96 BELSIZE LANE LONDON NW3 5BE, UK</p> <p>TEL +44 (0)20 3475 9456 WWW.OMNIDE.COM</p>	<p>STAGE: PLANNING DWG. BIRTHDATE: 05 / 06 / 2020</p> <p>SCALE: 1:100 @ A3 / 1:50 @ A1</p> <p>TITLE: PROPOSED NORTH ELEVATION BUILDING: CHESTERFIELD HOUSE, KING HENRY'S ROAD</p> <p>SHEET.NO.: A-2.01 REV.</p>
--	--------	--	--	--	--------	--------	--	-----------------------	---	---

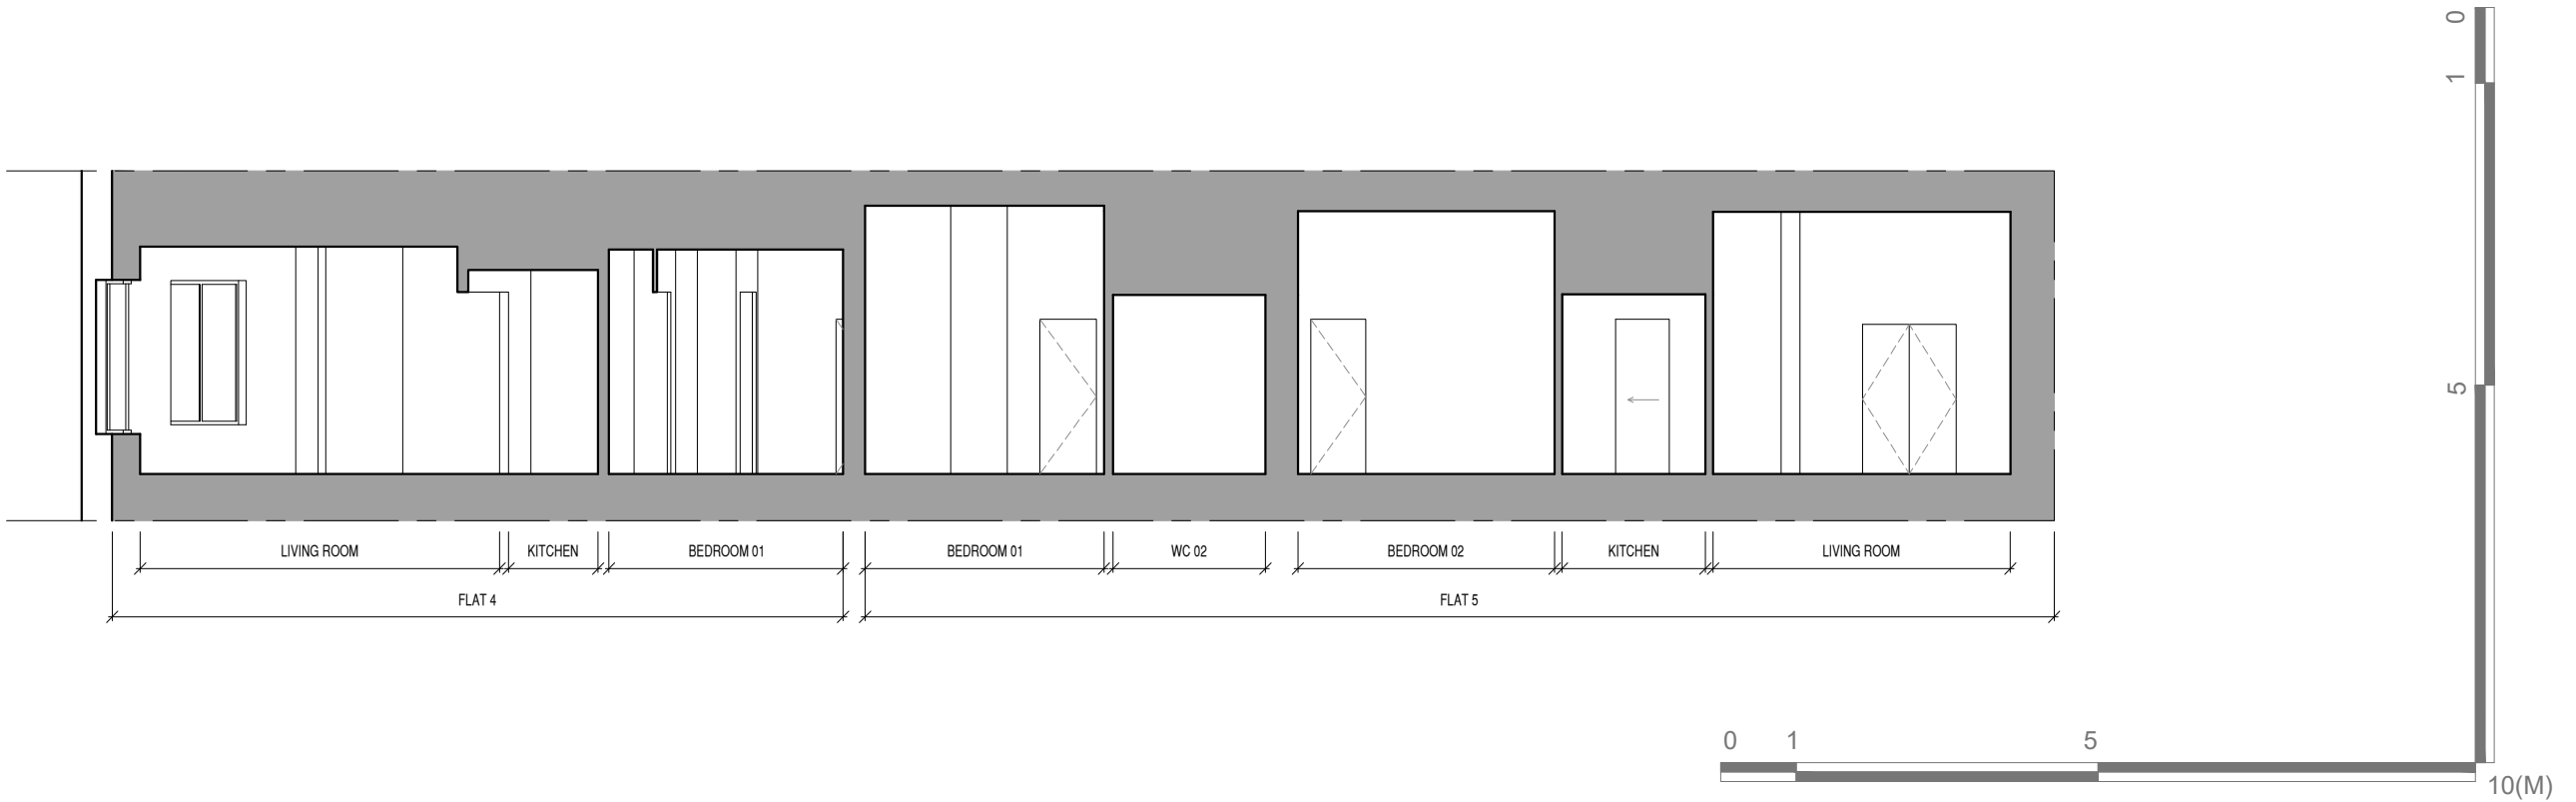


1 PROPOSED SECTION AA': 1:100@A3 / 1:50@A1

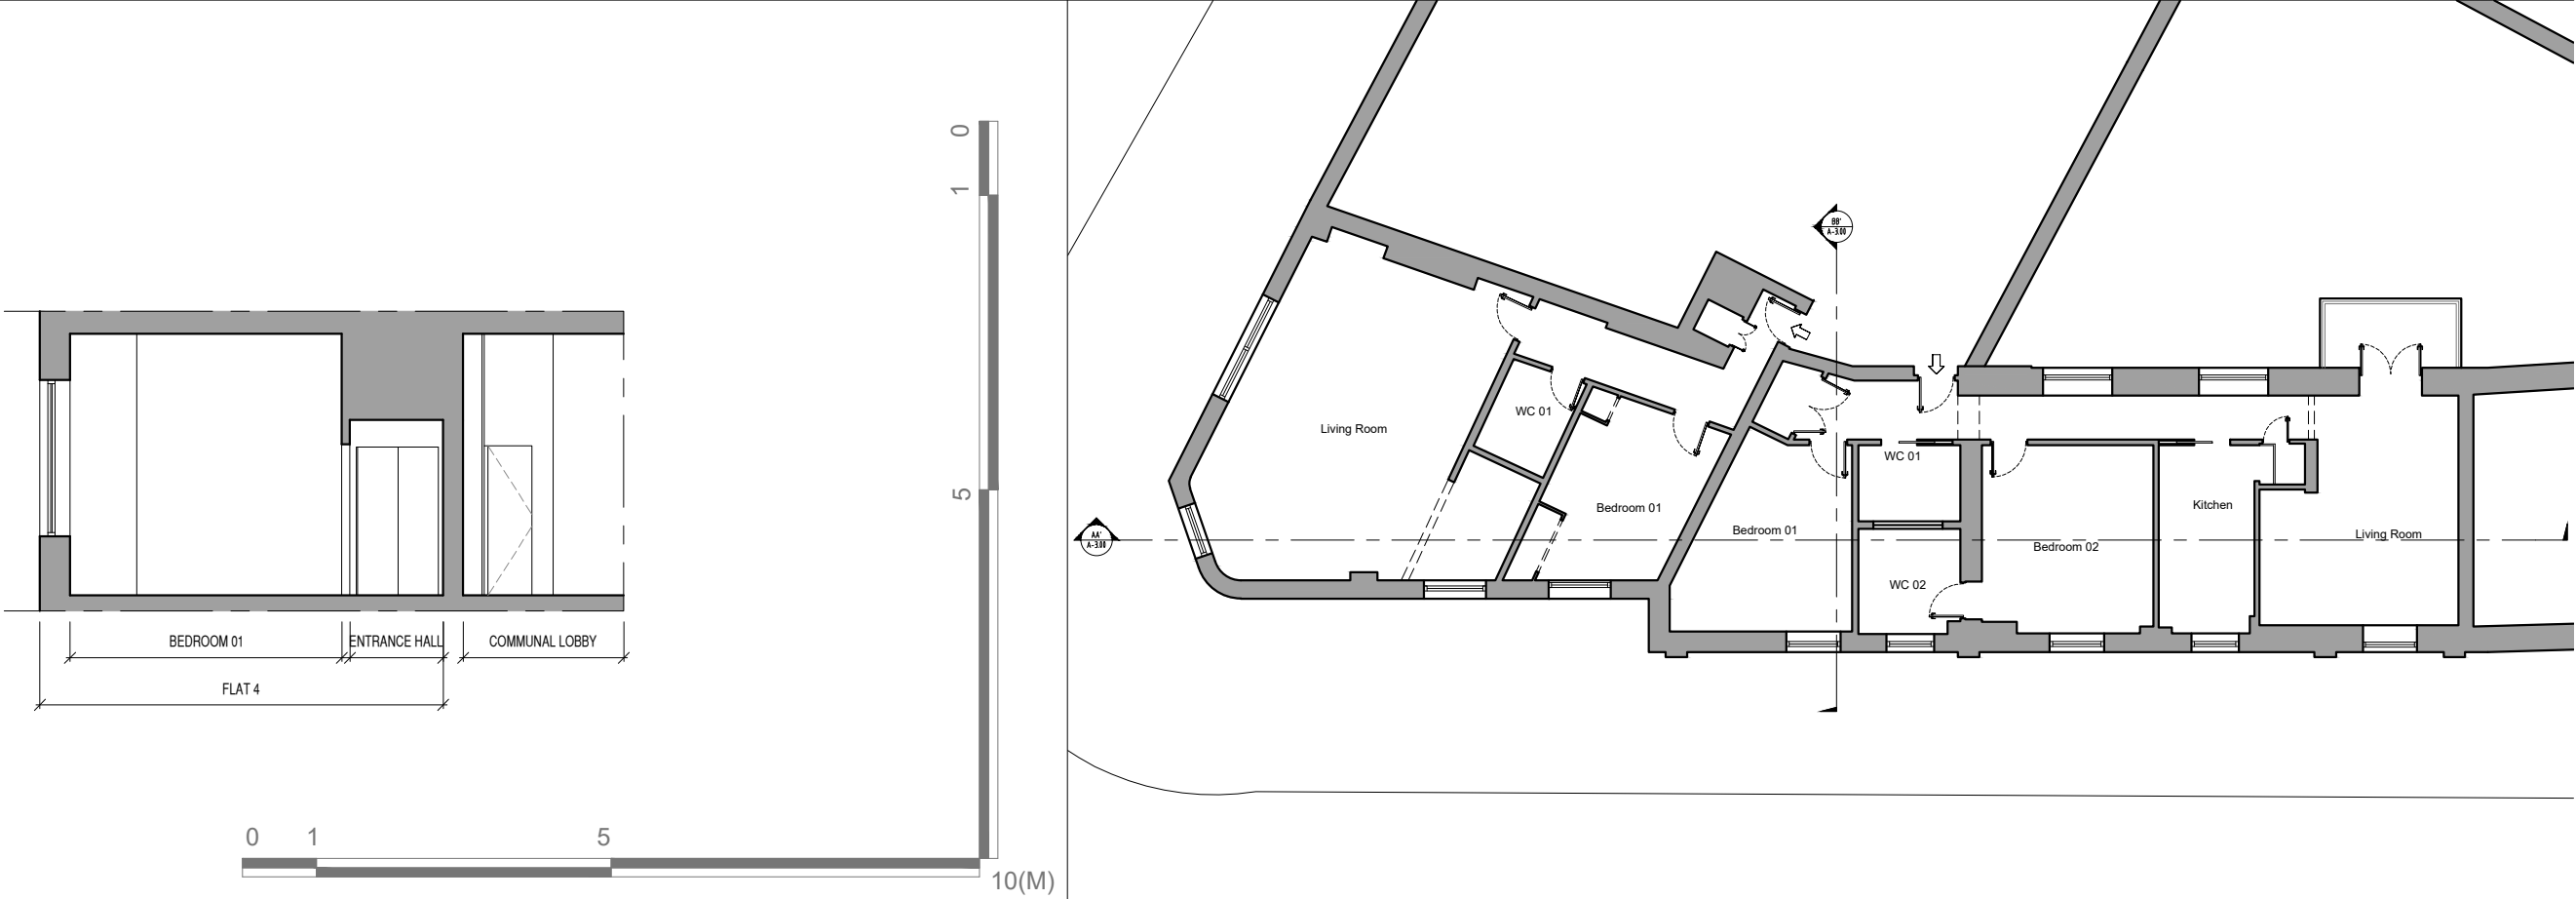


2 PROPOSED SECTION BB': 1:100@A3 / 1:50@A1

3 KEY PLAN: NOT TO SCALE


DO NOT SCALE THIS DRAWING <small>THE CONTRACTOR IS TO CHECK AND VERIFY ALL BUILDING AND SITE DIMENSIONS BEFORE ANY WORKS START AND SHOULD ANY DISCREPANCIES BE DISCOVERED PLEASE INFORM THE ARCHITECT IMMEDIATELY.</small> <small>THIS DRAWING IS TO READ IN CONJUNCTION WITH RELEVANT STRUCTURAL ENGINEERS, M&E ENGINEERS AND SPECIALIST CONSULTANTS DRAWINGS.</small> NOT FOR CONSTRUCTION				CLIENT		NOTES:		NOTES:		REV. DATE DESCRIPTION 01 24/09/20 Layout to revert back to existing. No changes to be made.		OmniDe <small>ARCHITECTURE PLANNING INTERIOR DESIGN</small> 96 BELSIZE LANE LONDON NW3 5BE, UK TEL +44 (0)20 3475 9456 WWW.OMNIDE.COM		STAGE: PLANNING DWG. BIRTHDATE: 05 / 06 / 2020 SCALE: 1:100 @ A3 / 1:50 @ A1 TITLE: PROPOSED SECTIONS AA' & BB' BUILDING: CHESTERFIELD HOUSE, KING HENRY'S ROAD SHEET.NO.: A-3.00 REV. 01	
---	--	--	--	--------	--	--------	--	--------	--	--	--	--	--	---	--

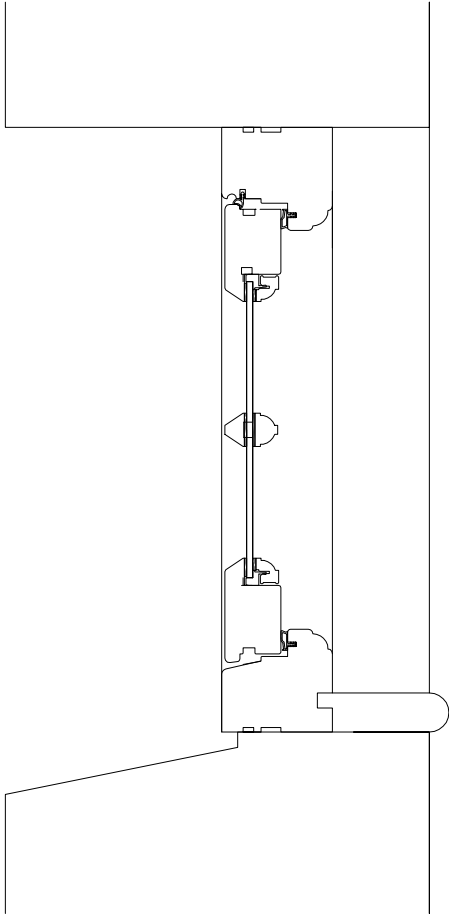

EXISTING TYPICAL SECTION

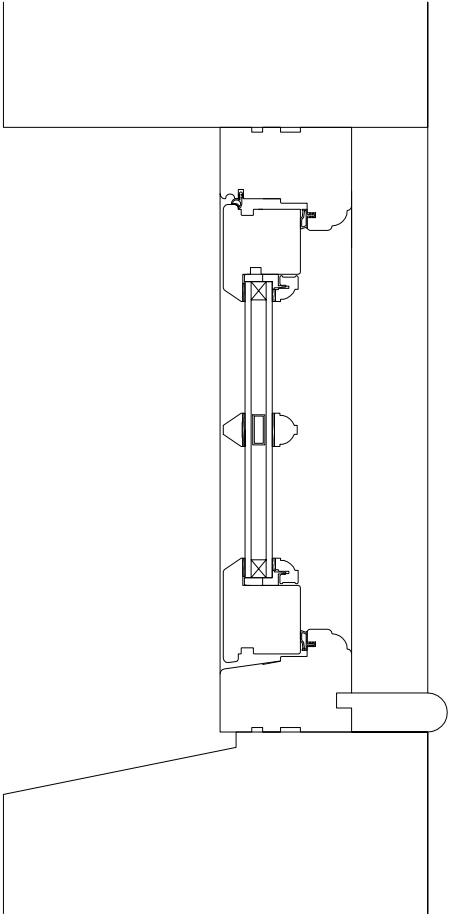

PROPOSED TYPICAL SECTION SHOWING
EXTRA DEPTH OF DOUBLE GLAZED UNIT
TO BE TAKEN INTERNALLY AS TO NOT
ALTER THE EXTERNAL VIEW

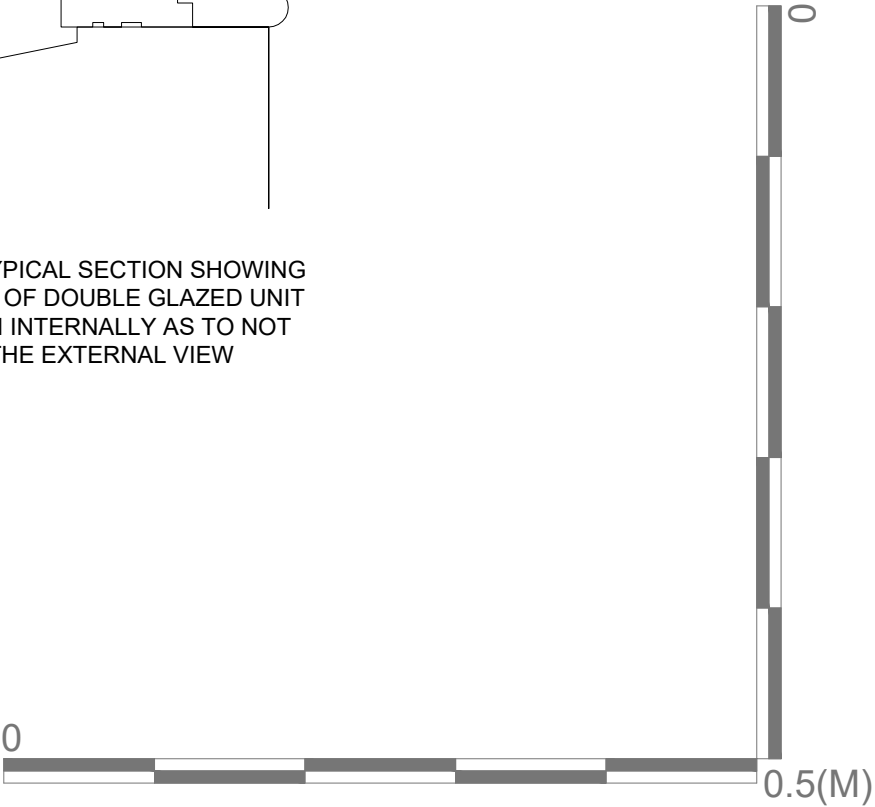

<div><div>DO NOT SCALE THIS DRAWING</div><div><div>THE CONTRACTOR IS TO CHECK AND VERIFY ALL BUILDING AND SITE DIMENSIONS BEFORE ANY WORKS START AND SHOULD ANY DISCREPANCIES BE DISCOVERED PLEASE INFORM THE ARCHITECT IMMEDIATELY.</div><div>THIS DRAWING IS TO READ IN CONJUNCTION WITH RELEVANT STRUCTURAL ENGINEERS, M&E ENGINEERS AND SPECIALIST CONSULTANTS DRAWINGS.</div></div><div>NOT FOR CONSTRUCTION</div></div> <div>CLIENT</div> <td data-cs="3" data-kind="parent"><div>NOTES:</div><div>NOTES:</div><div>NOTES:</div></td> <td data-cs="2" data-kind="parent"><div>REV. DATE DESCRIPTION</div><div><div><div><div>OmniDe</div><div>ARCHITECTURE PLANNING INTERIOR DESIGN</div></div><div>96 BELSIZE LANE LONDON NW3 5BE, UK TEL +44 (0)20 3475 9456 WWW.OMNIDE.COM</div></div></div></td> <td><div><div>STAGE: PLANNING DWG. BIRTHDATE: 05 / 06 / 2020</div><div>SCALE: 1:5 @ A3 / 1:2.5 @ A1</div><div>TITLE: WINDOW DETAILS BUILDING: CHESTERFIELD HOUSE, KING HENRY'S ROAD</div><div>SHEET.NO.: A-4.00 REV.</div></div></td>	<div>NOTES:</div> <div>NOTES:</div> <div>NOTES:</div>	<div>REV. DATE DESCRIPTION</div> <div><div><div><div>OmniDe</div><div>ARCHITECTURE PLANNING INTERIOR DESIGN</div></div><div>96 BELSIZE LANE LONDON NW3 5BE, UK TEL +44 (0)20 3475 9456 WWW.OMNIDE.COM</div></div></div>	<div><div>STAGE: PLANNING DWG. BIRTHDATE: 05 / 06 / 2020</div><div>SCALE: 1:5 @ A3 / 1:2.5 @ A1</div><div>TITLE: WINDOW DETAILS BUILDING: CHESTERFIELD HOUSE, KING HENRY'S ROAD</div><div>SHEET.NO.: A-4.00 REV.</div></div>
--	---	---	--

Prepared by



96 Belsize lane,
London NW3 5BE

T: +44 (0)20 3475 9456
admin@omnide.com