

01 EXISTING SITE PLAN
A-(10)-010 1:100 @ A1, 1:200 @ A3

PROJECT NAME: 1015
CLIENT/PROJECT: 2 St Crispins Cl, NW3 2QF

NOTES
All dimensions in millimetres.
All dimensions and levels are to be checked on site by the main contractor prior to commencing excavation works. Any discrepancy is to be reported back to the designer for instruction.
This drawing is the property of VORBILD ARCHITECTURE LIMITED and may not be reproduced or disclosed to a third party in any form without written permission.


ARCHITECTURE:
VORBILD
ARCHITECTURE
www.vorbild.co.uk info@vorbild.co.uk



CONSTRUCTION:
INSTALLATIONS:
INSTALLATIONS:

SHEET TITLE:
EXISTING SITE PLAN


DRAWING STATUS: FOR PLANNING
DRAWN BY: TP/MS
APPROVED: MS

JOB NUMBER: 1015
DRAWING No: A-(10)-010
SCALE: 1:200
DATE: 30.09.2020
Rev. No.:

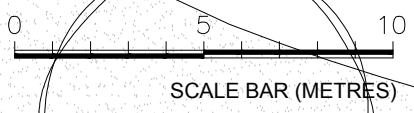


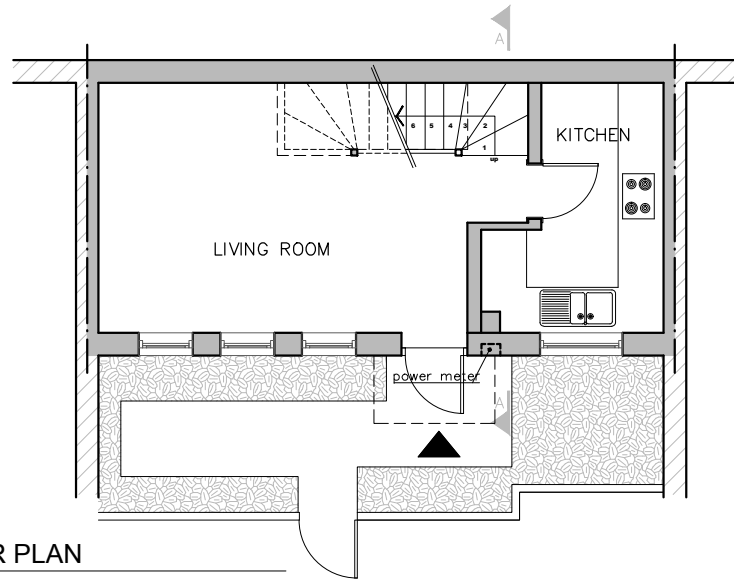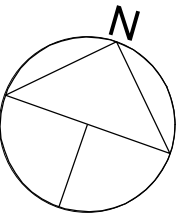


02 EXISTING GROUND FLOOR PLAN
A-(10)-011 1:50 @ A1, 1:100 @ A3

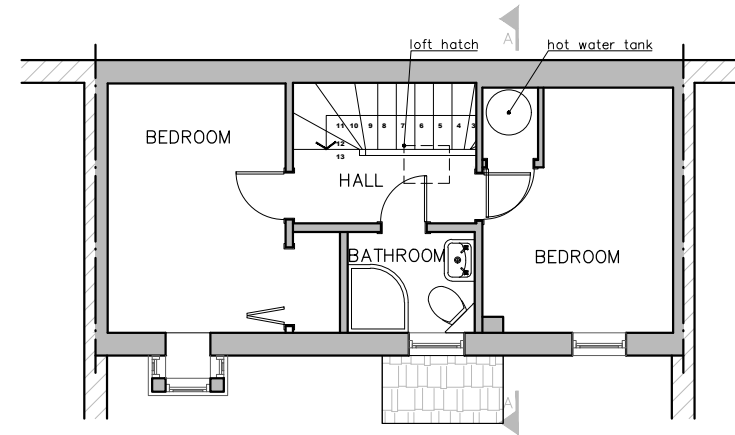


03 EXISTING FIRST FLOOR PLAN
A-(10)-011 1:50 @ A1, 1:100 @ A3

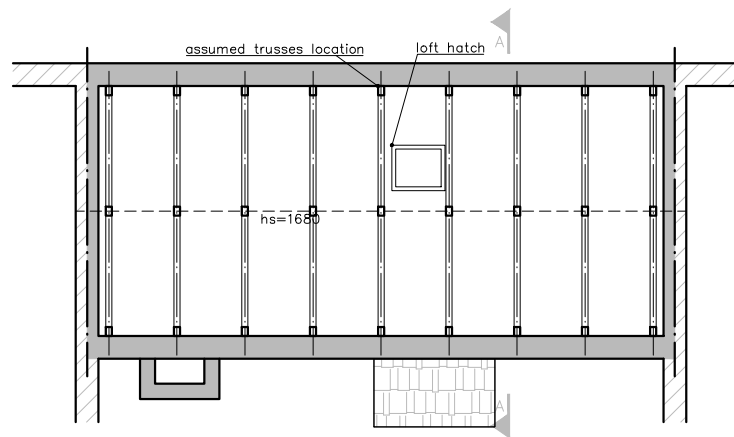

04 EXISTING LOFT PLAN
A-(10)-011 1:50 @ A1, 1:100 @ A3

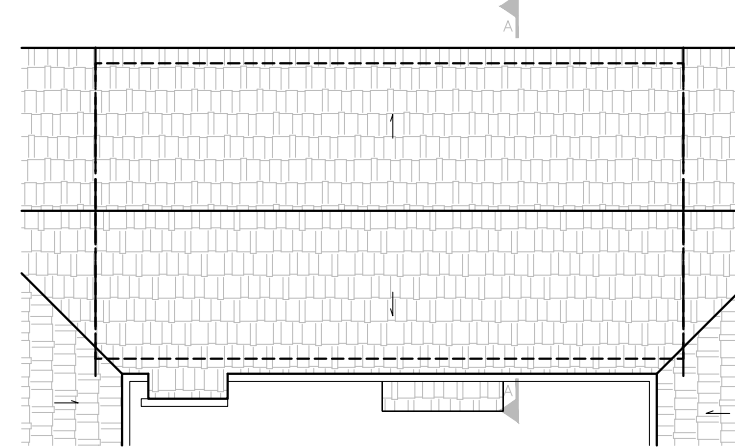

05 EXISTING ROOF PLAN
A-(10)-011 1:50 @ A1, 1:100 @ A3

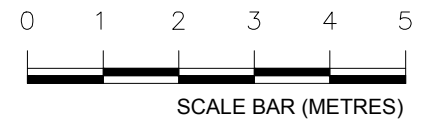


PROJECT NAME: 1015
CLIENT/PROJECT: 2 St Crispins Cl, NW3 2QF

NOTES:
All dimensions in millimetres.
All dimensions and levels are to be checked on site by the main contractor prior to commencing excavation works. Any discrepancy is to be reported back to the designer for instruction.
This drawing is the property of VORBILD ARCHITECTURE LIMITED and may not be reproduced or disclosed to a third party in any form without written permission.




CONSTRUCTION: _____ SHEET TITLE: EXISTING FLOORS AND ROOF PLANS
INSTALLATIONS: _____
INSTALLATIONS: _____

DRAWING STATUS: FOR PLANNING
DRAWN BY: TP/MS
APPROVED: MS
JOB NUMBER: 1015
DRAWING No: A-(10)-011
SCALE: 1:100 DATE: 30.09.2020 Rev. No.:

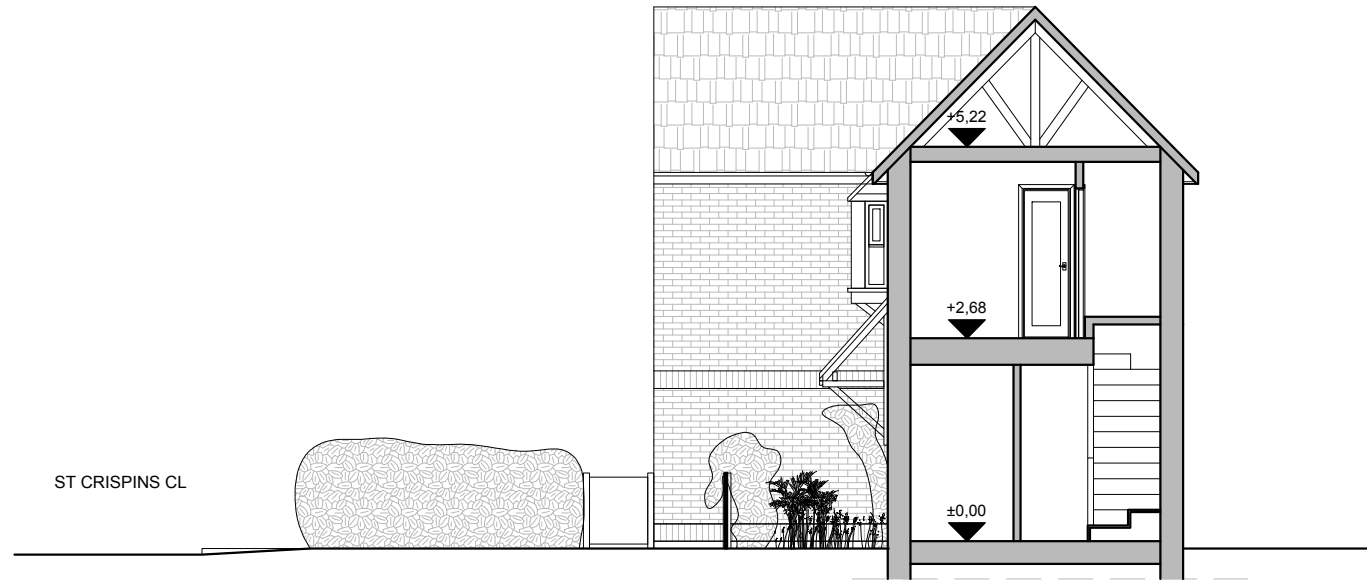


06 EXISTING SECTION A-A
A-(11)-010 1:50 @ A1, 1:100 @ A3

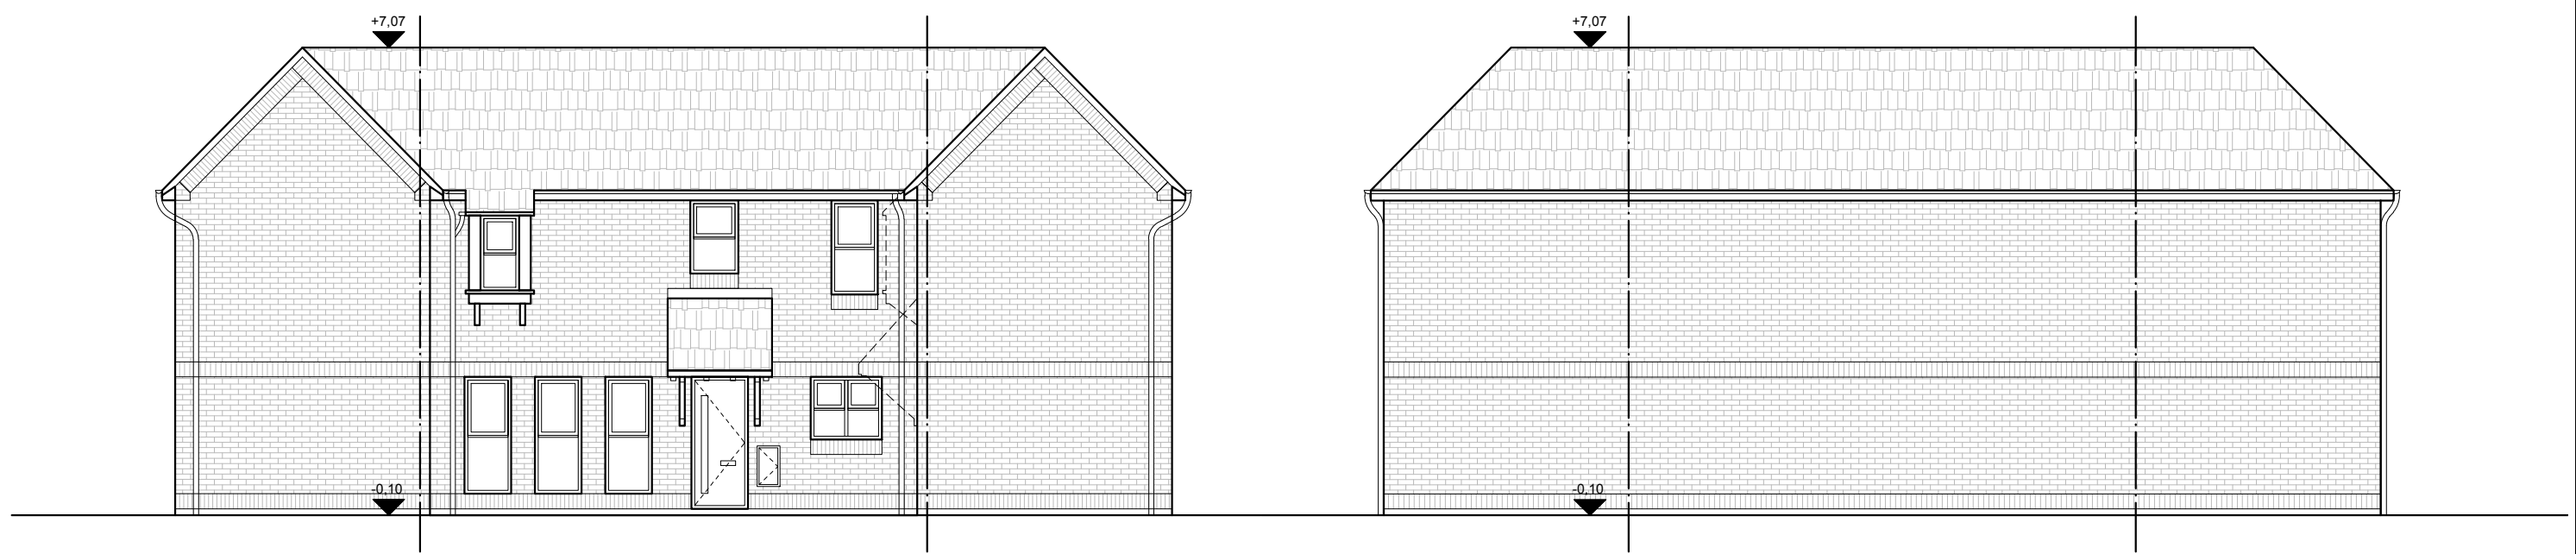


07 EXISTING FRONT ELEVATION
A-(11)-010 1:50 @ A1, 1:100 @ A3

08 EXISTING REAR ELEVATION
A-(11)-010 1:50 @ A1, 1:100 @ A3

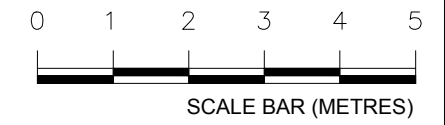

PROJECT NAME: 1015	CLIENT/PROJECT: 2 St Crispins Cl, NW3 2QF	NOTES: All dimensions in millimetres. All dimensions and levels are to be checked on site by the main contractor prior to commencing excavation works. Any discrepancy is to be reported back to the designer for instruction. This drawing is the property of VORBILD ARCHITECTURE LIMITED and may not be reproduced or disclosed to a third party in any form without written permission.	ARCHITECTURE:  www.vorbild.co.uk info@vorbild.co.uk	CONSTRUCTION: INSTALLATIONS: INSTALLATIONS:	SHEET TITLE: EXISTING SECTION A-A AND ELEVATIONS	DRAWING STATUS: FOR PLANNING DRAWN BY: TP/MS APPROVED: MS	JOB NUMBER: 1015 DRAWING No: A-(11)-010 SCALE: 1:100 DATE: 30.09.2020 Rev. No.:
---------------------------	--	--	---	---	---	--	---

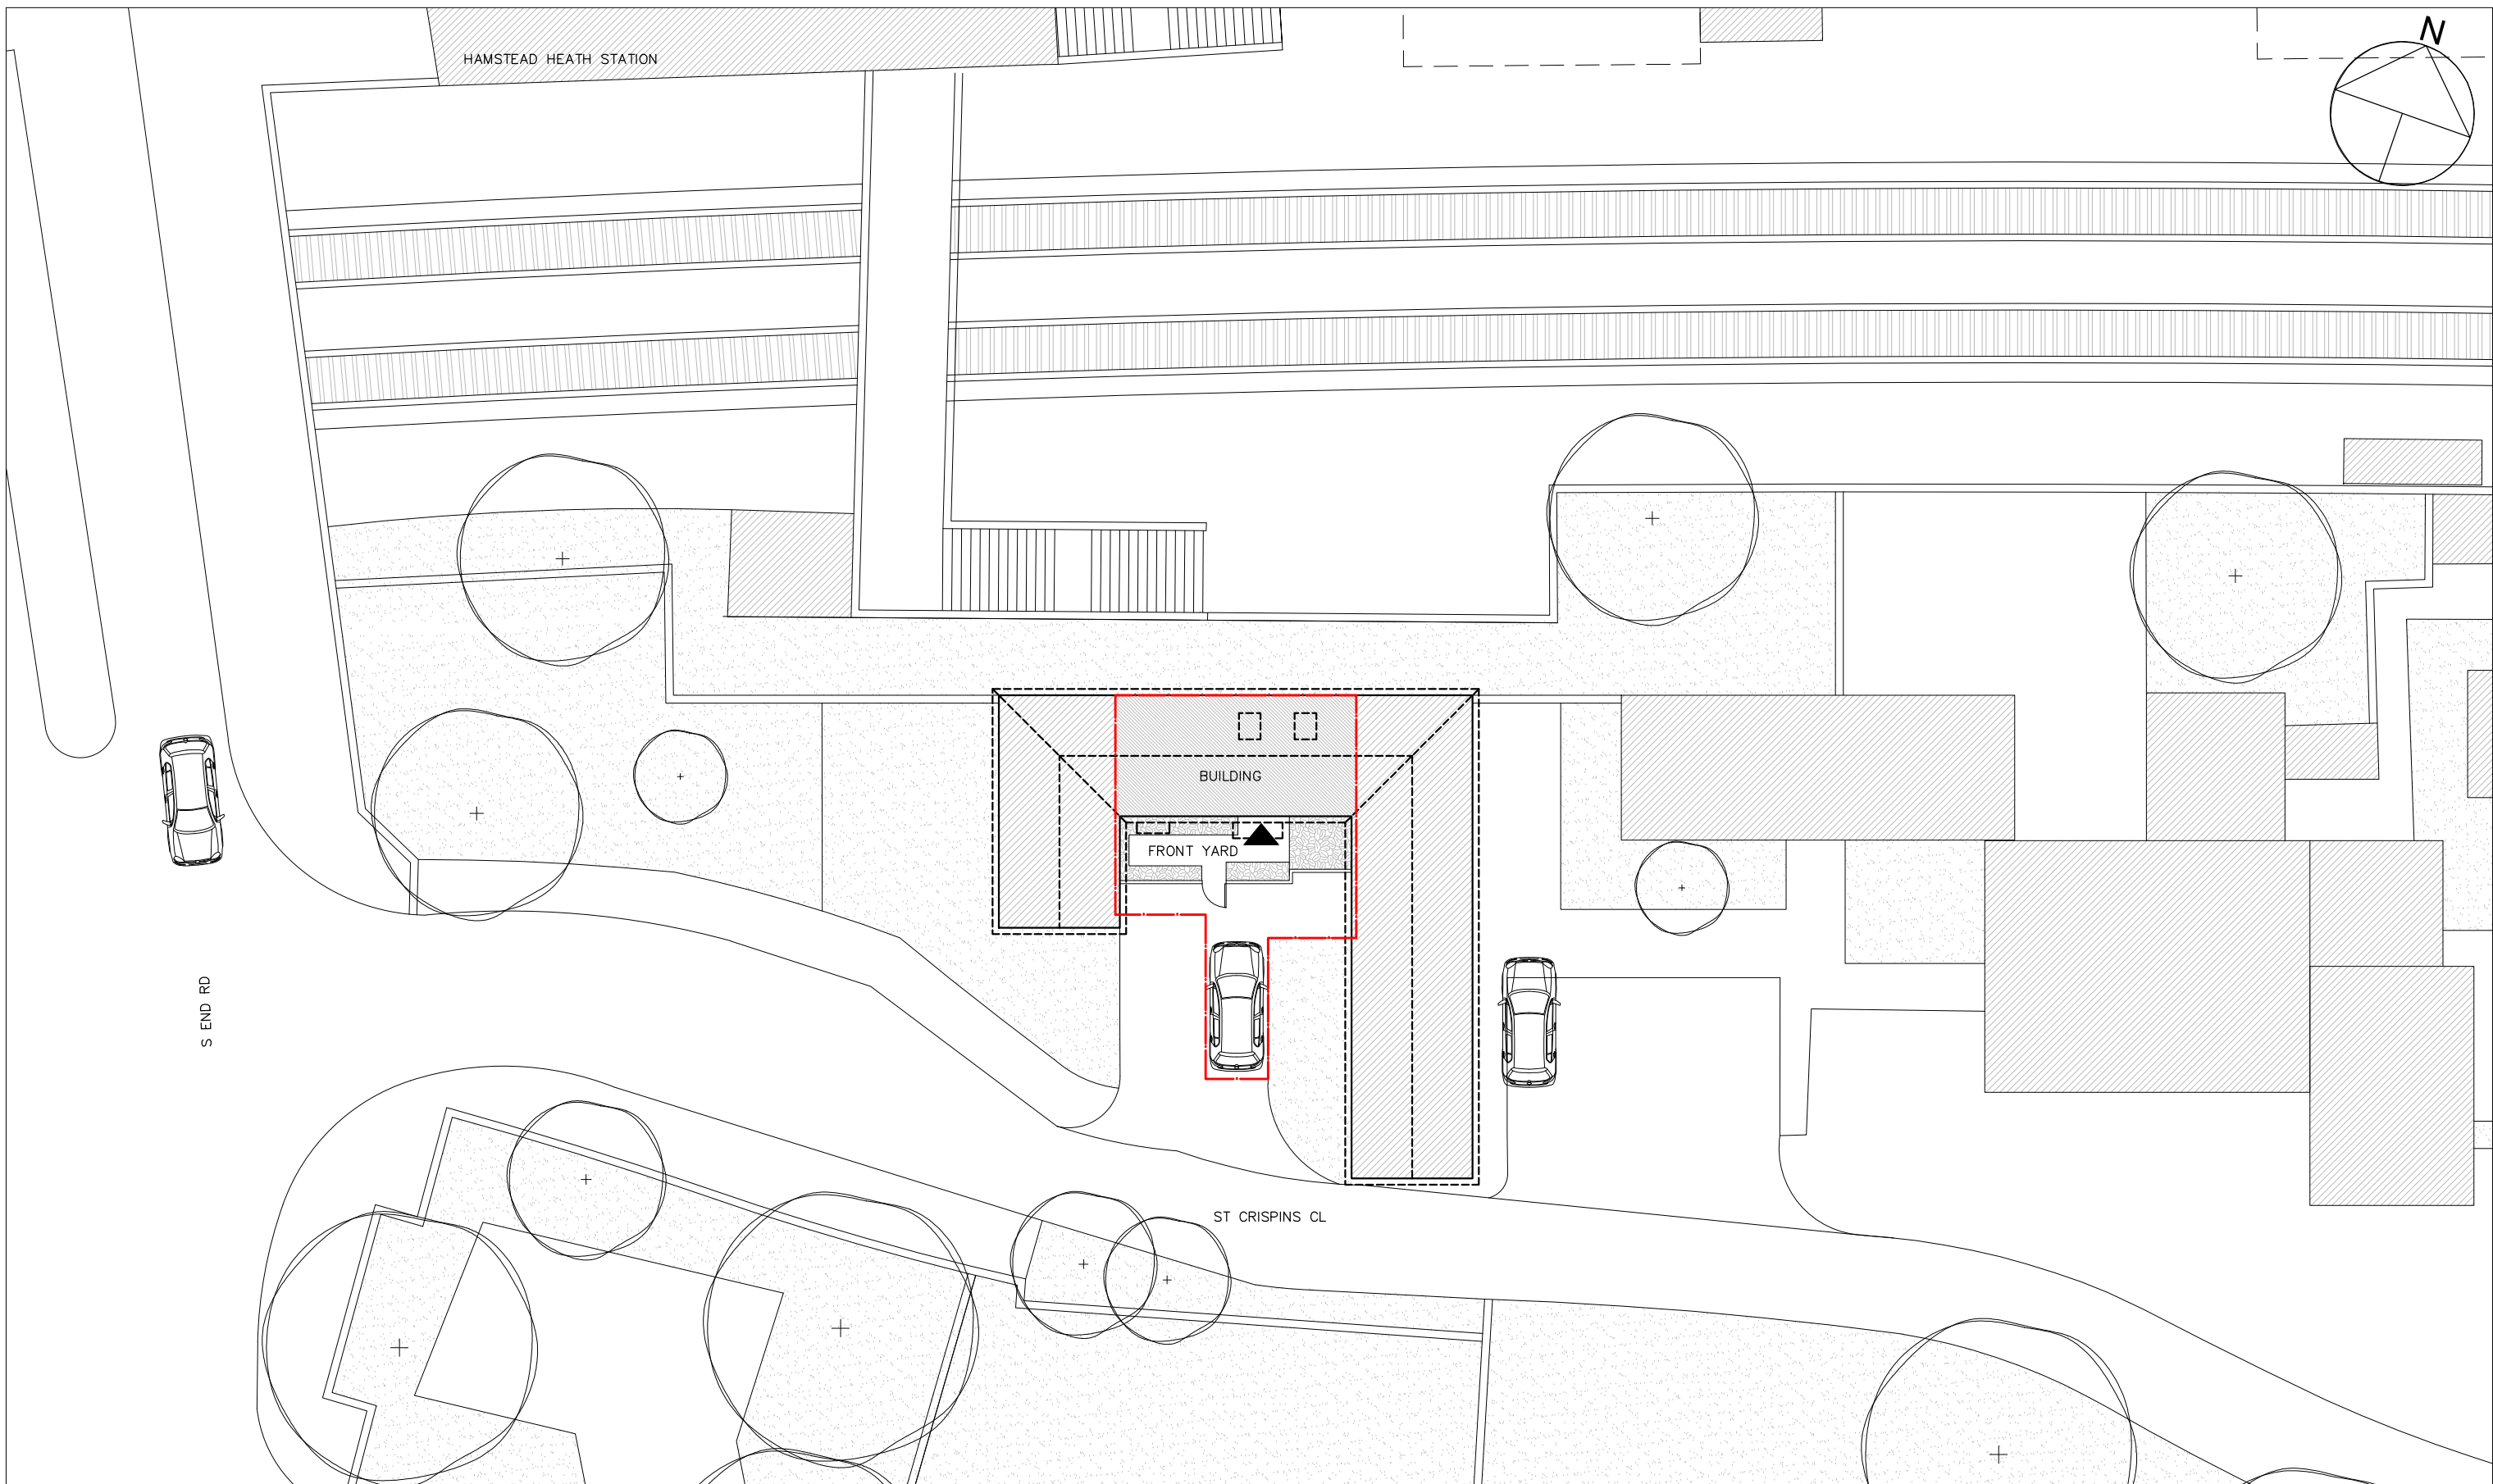

01 PROPOSED SITE PLAN
 A-(13)-010 1:100 @ A1, 1:200 @ A3

PROJECT NAME: 1015
 CLIENT/PROJECT: 2 St Crispins Cl, NW3 2QF

NOTES
 All dimensions in millimetres.
 All dimensions and levels are to be checked on site by the main contractor prior to commencing excavation works. Any discrepancy is to be reported back to the designer for instruction.
 This drawing is the property of VORBILD ARCHITECTURE LIMITED and may not be reproduced or disclosed to a third party in any form without written permission.


ARCHITECTURE:
VORBILD
 ARCHITECTURE
 www.vorbild.co.uk info@vorbild.co.uk



CONSTRUCTION:
 INSTALLATIONS:
 INSTALLATIONS:

SHEET TITLE:
PROPOSED SITE PLAN


DRAWING STATUS: **FOR PLANNING**
 DRAWN BY: TP/MS
 APPROVED: MS

JOB NUMBER: 1015
 DRAWING No: A-(13)-010
 SCALE: 1:200
 DATE: 28.09.2020
 Rev. No.: A

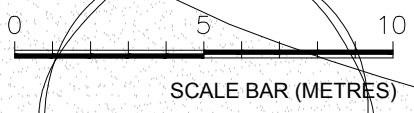


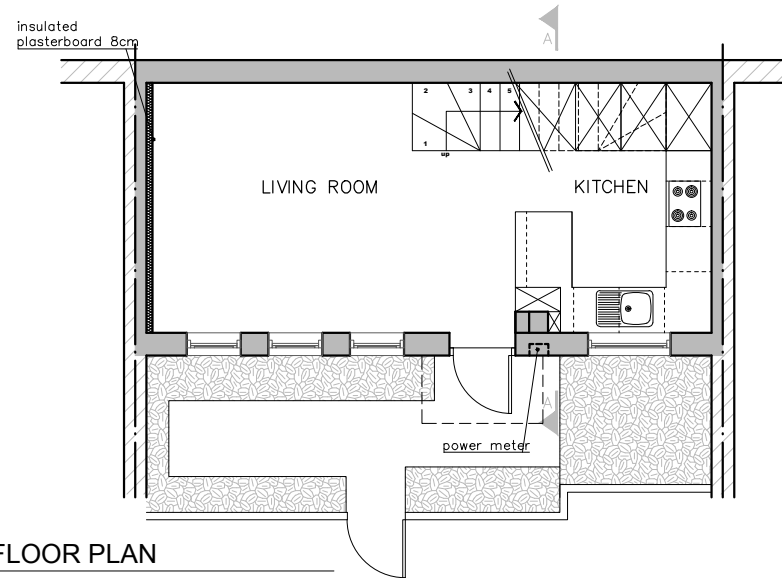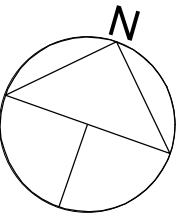


02 PROPOSED GROUND FLOOR PLAN
A-(13)-011 1:50 @ A1, 1:100 @ A3

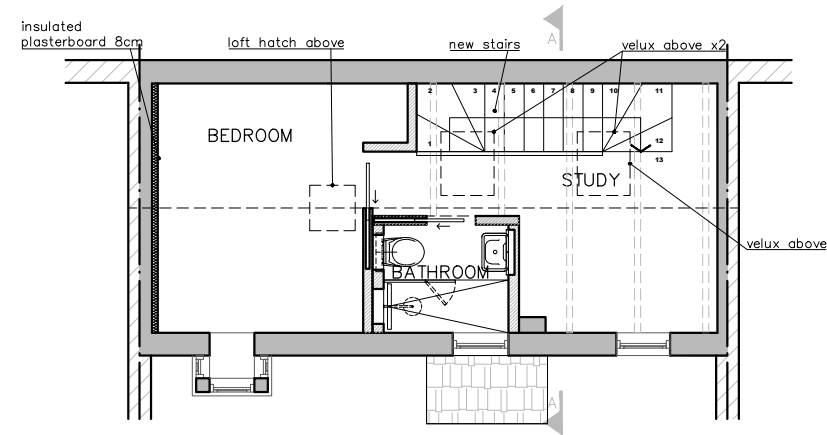

03 PROPOSED FIRST FLOOR PLAN
A-(13)-011 1:50 @ A1, 1:100 @ A3

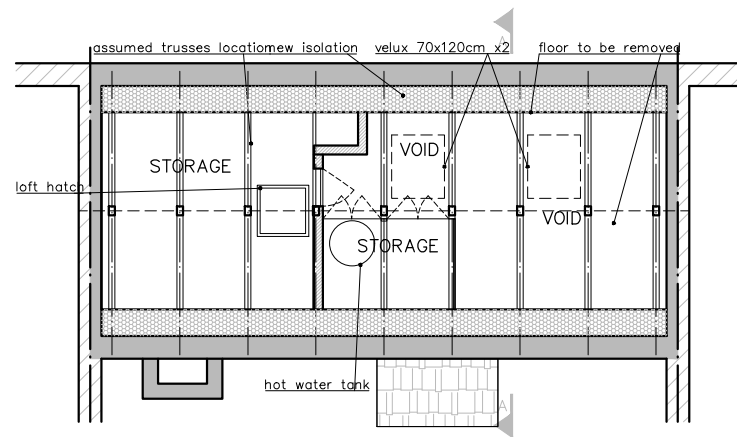


04 PROPOSED LOFT PLAN
A-(13)-011 1:50 @ A1, 1:100 @ A3

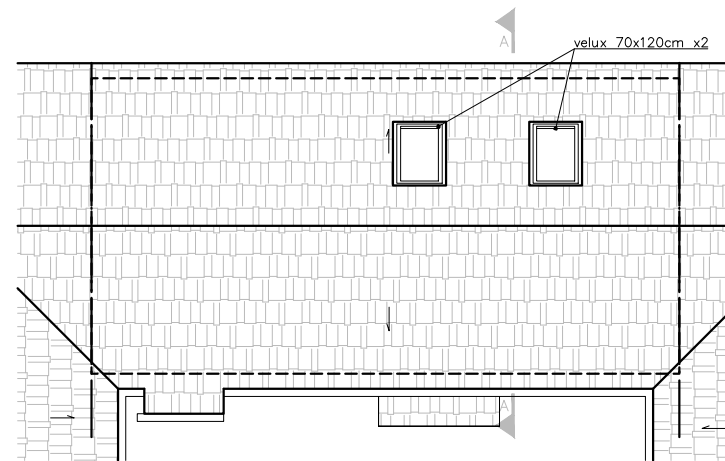

05 PROPOSED ROOF PLAN
A-(13)-011 1:50 @ A1, 1:100 @ A3

ALL WINDOWS
TO BE REPLACED
WITH SIMILAR ONES

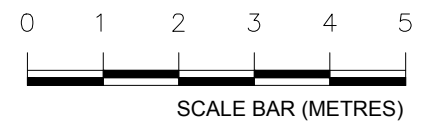

PROJECT NAME: 1015
CLIENT/PROJECT: 2 St Crispins Cl, NW3 2QF


NOTES:
All dimensions in millimetres.
All dimensions and levels are to be checked on site by the main contractor prior to commencing excavation works. Any discrepancy is to be reported back to the designer for instruction.
This drawing is the property of VORBILD ARCHITECTURE LIMITED and may not be reproduced or disclosed to a third party in any form without written permission.

ARCHITECTURE:
VORBILD
ARCHITECTURE
www.vorbild.co.uk info@vorbild.co.uk


CONSTRUCTION:
INSTALLATIONS:
INSTALLATIONS:
SHEET TITLE: PROPOSED FLOORS AND ROOF PLANS

DRAWING STATUS: FOR PLANNING
DRAWN BY: TP/MS
APPROVED: MS
JOB NUMBER: 1015
DRAWING No: A-(13)-011
SCALE: 1:100
DATE: 28/9/2020
Rev. No.: A


ALL WINDOWS
TO BE REPLACED
WITH SIMILAR ONES

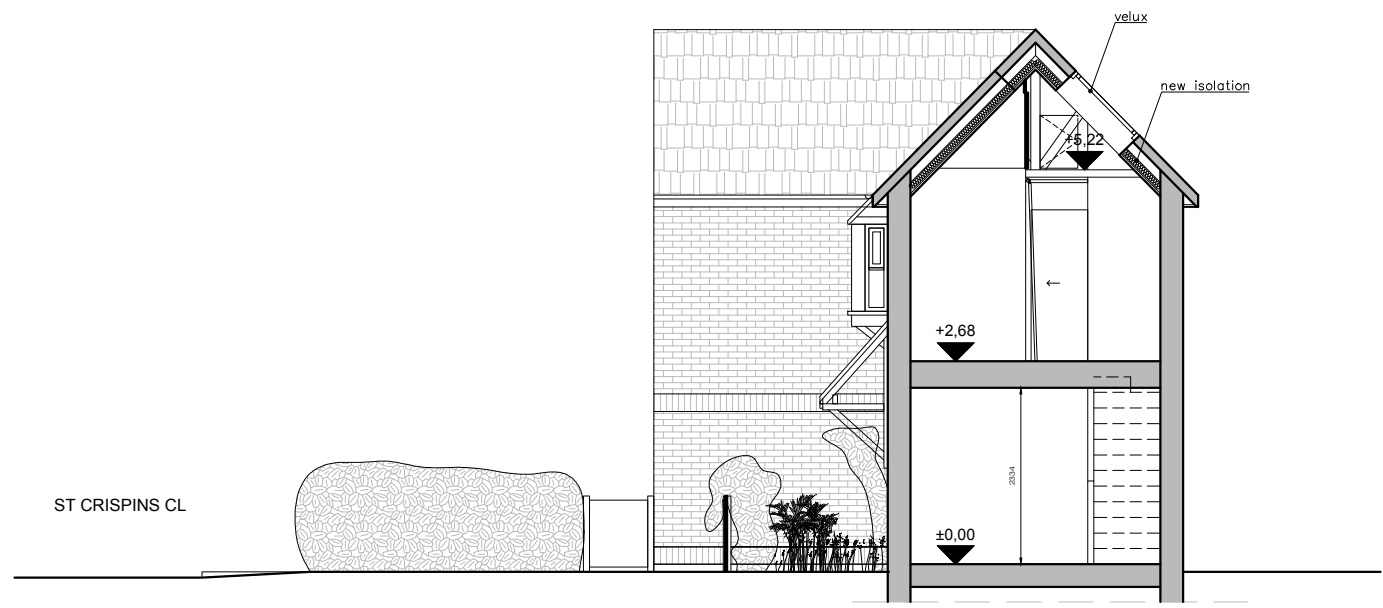


06 PROPOSED SECTION A-A
A-(14)-010 1:50 @ A1, 1:100 @ A3

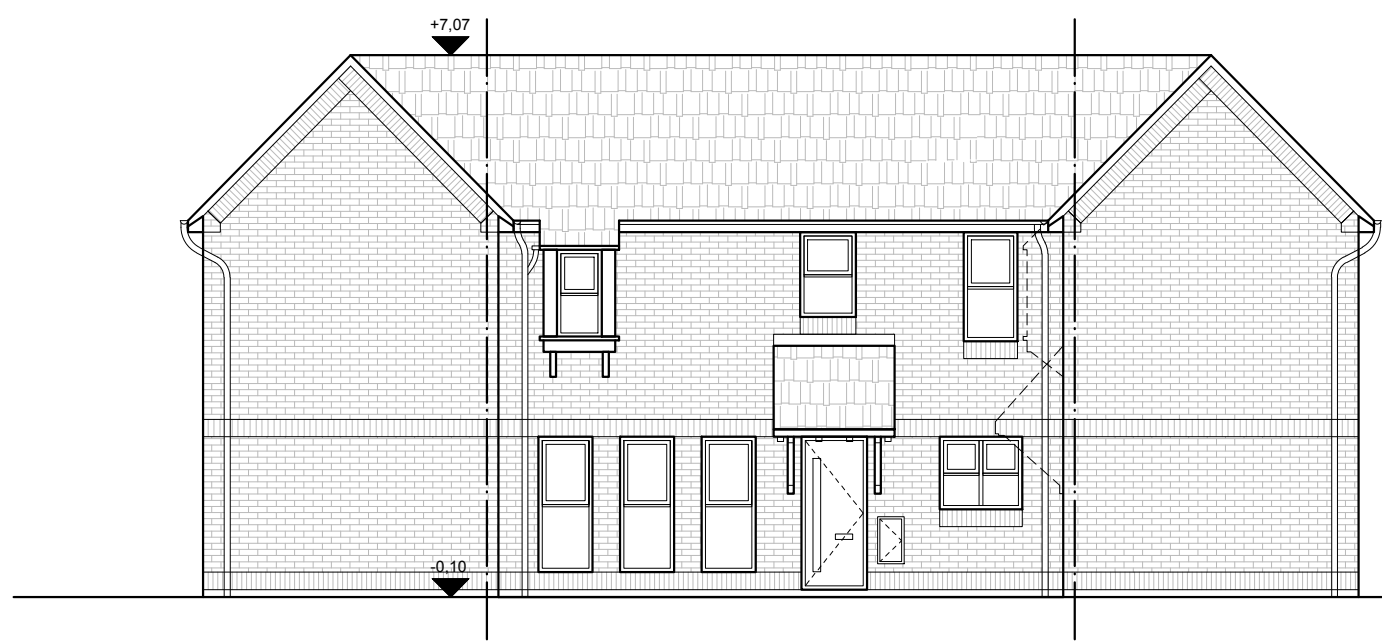

07 PROPOSED FRONT ELEVATION
A-(14)-010 1:50 @ A1, 1:100 @ A3

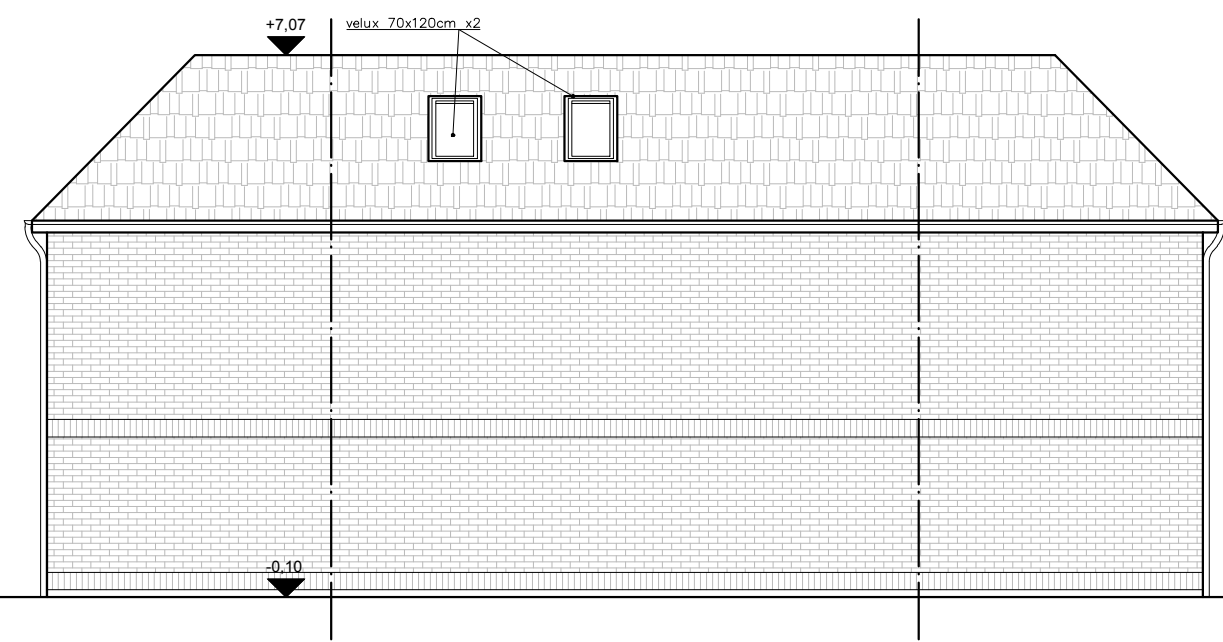

08 PROPOSED REAR ELEVATION
A-(14)-010 1:50 @ A1, 1:100 @ A3

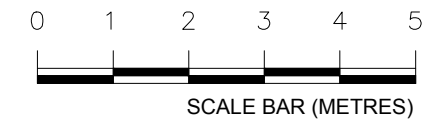

PROJECT NAME: 1015	CLIENT/PROJECT: 2 St Crispins Cl, NW3 2QF	NOTES: All dimensions in millimetres. All dimensions and levels are to be checked on site by the main contractor prior to commencing excavation works. Any discrepancy is to be reported back to the designer for instruction. This drawing is the property of VORBILD ARCHITECTURE LIMITED and may not be reproduced or disclosed to a third party in any form without written permission.	ARCHITECTURE: VORBILD ARCHITECTURE www.vorbild.co.uk info@vorbild.co.uk	CONSTRUCTION: INSTALLATIONS: INSTALLATIONS:	SHEET TITLE: PROPOSED SECTION A-A AND ELEVATIONS	DRAWING STATUS: FOR PLANNING	JOB NUMBER: 1015
						DRAWN BY: TP/MS	SIGNATURE: DRAWING No: A-(14)-010
						APPROVED: MS	SIGNATURE: SCALE: 1:100 DATE: 28.09.2020 Rev. No.: A