


GRANTED PLANNING PERMISSION 2016/2258/P
GROUND FLOOR PLAN

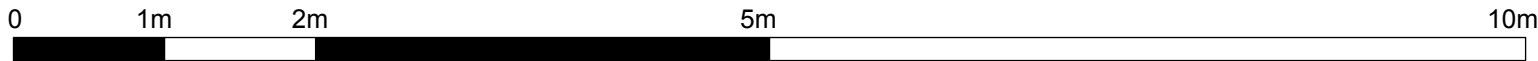

fabrizio lepore architect a_ 63b fairbridge road / london N19 3EP / UK t_ +44 (0)7535 347790 e_ lepore@fabriziolepore.com w_ www.fabriziolepore.com	sheet n° AS-ST am 9	scale 1:50 / A3	project Relocation of the entrance door and new window to Unit 7 on the ground floor. New lift/stairs base - Apollo Studios, Charlton King's Road, London NW5 2SB
		date 20-07-2020	drawing GRANTED PLANNING PERMISSION 2016/2258/P - Ground floor plan