
Planning Application no. 2019 / 4077 / P



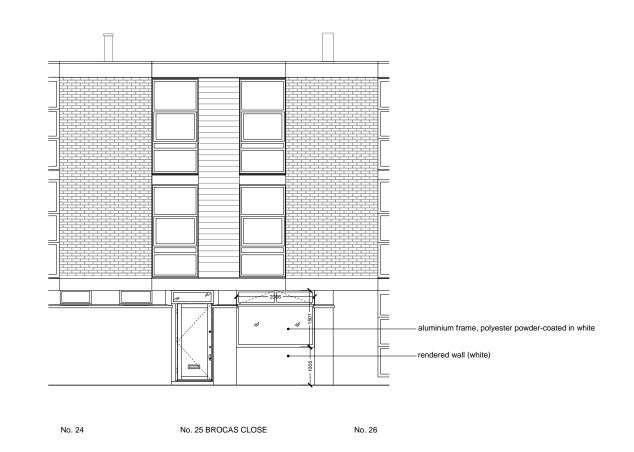

167_BRC 25 BROCAS CLOSE 25 Brocas Close, London NW3 3LD

FRONT ELEVATION - PROPOSED GENERAL ARRANGEMENT

FILE NAME.DWG 159-(01)250

PROJECT PACKAGE DRAWING NO. REVISION 167 (01) 250 P1

SCALE 1:100@A3	DATE 2020.09.23
1:100@A3	2020.09.23
	STATUS
OS REFERENCE LEVEL	
N/A	PLANNING
ARCHITECT DF_DC A 42 Theobalds Road, Lone T +44 (0)20 7405 9361 E info	

GENERAL NOTES Do not scale from this drawing, Use only annotated dimensions. All dimensions to be verified on site by contractor. All dimensions in millimetres unless otherwise noted, Products installation to be confirmed by contractor as per manufacturers' recommendations. Any discrepancies to be notified to DF_DC and contract administrator.

© 2016 DF_DC All rights reserved.

REVISIONS REV. DATE

AMENDMENT P1 2020.09.23 Submitted for minor Amendment

| | | 0 0<u>.</u>5 1 | 3m