



PART EXISTING FLOOR PLAN 1:100

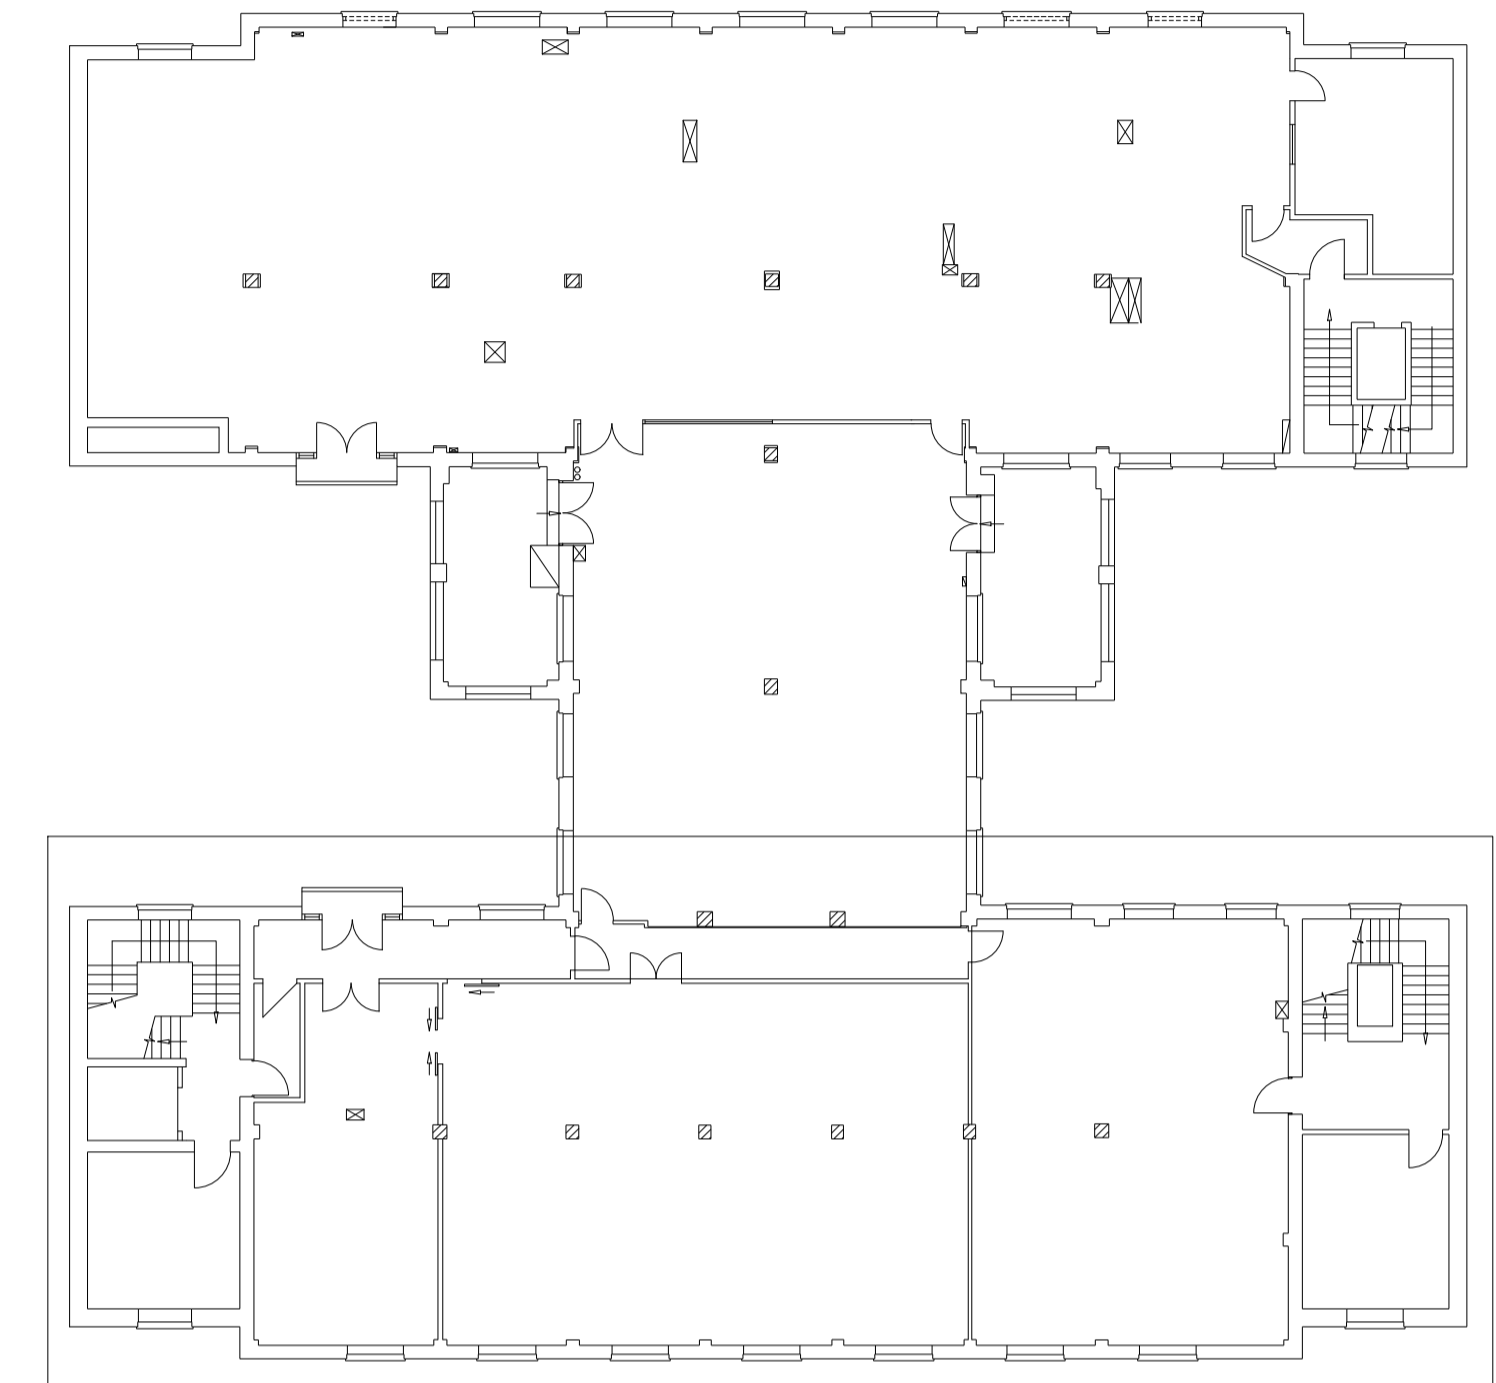



FULL FLOOR PLAN 1:200

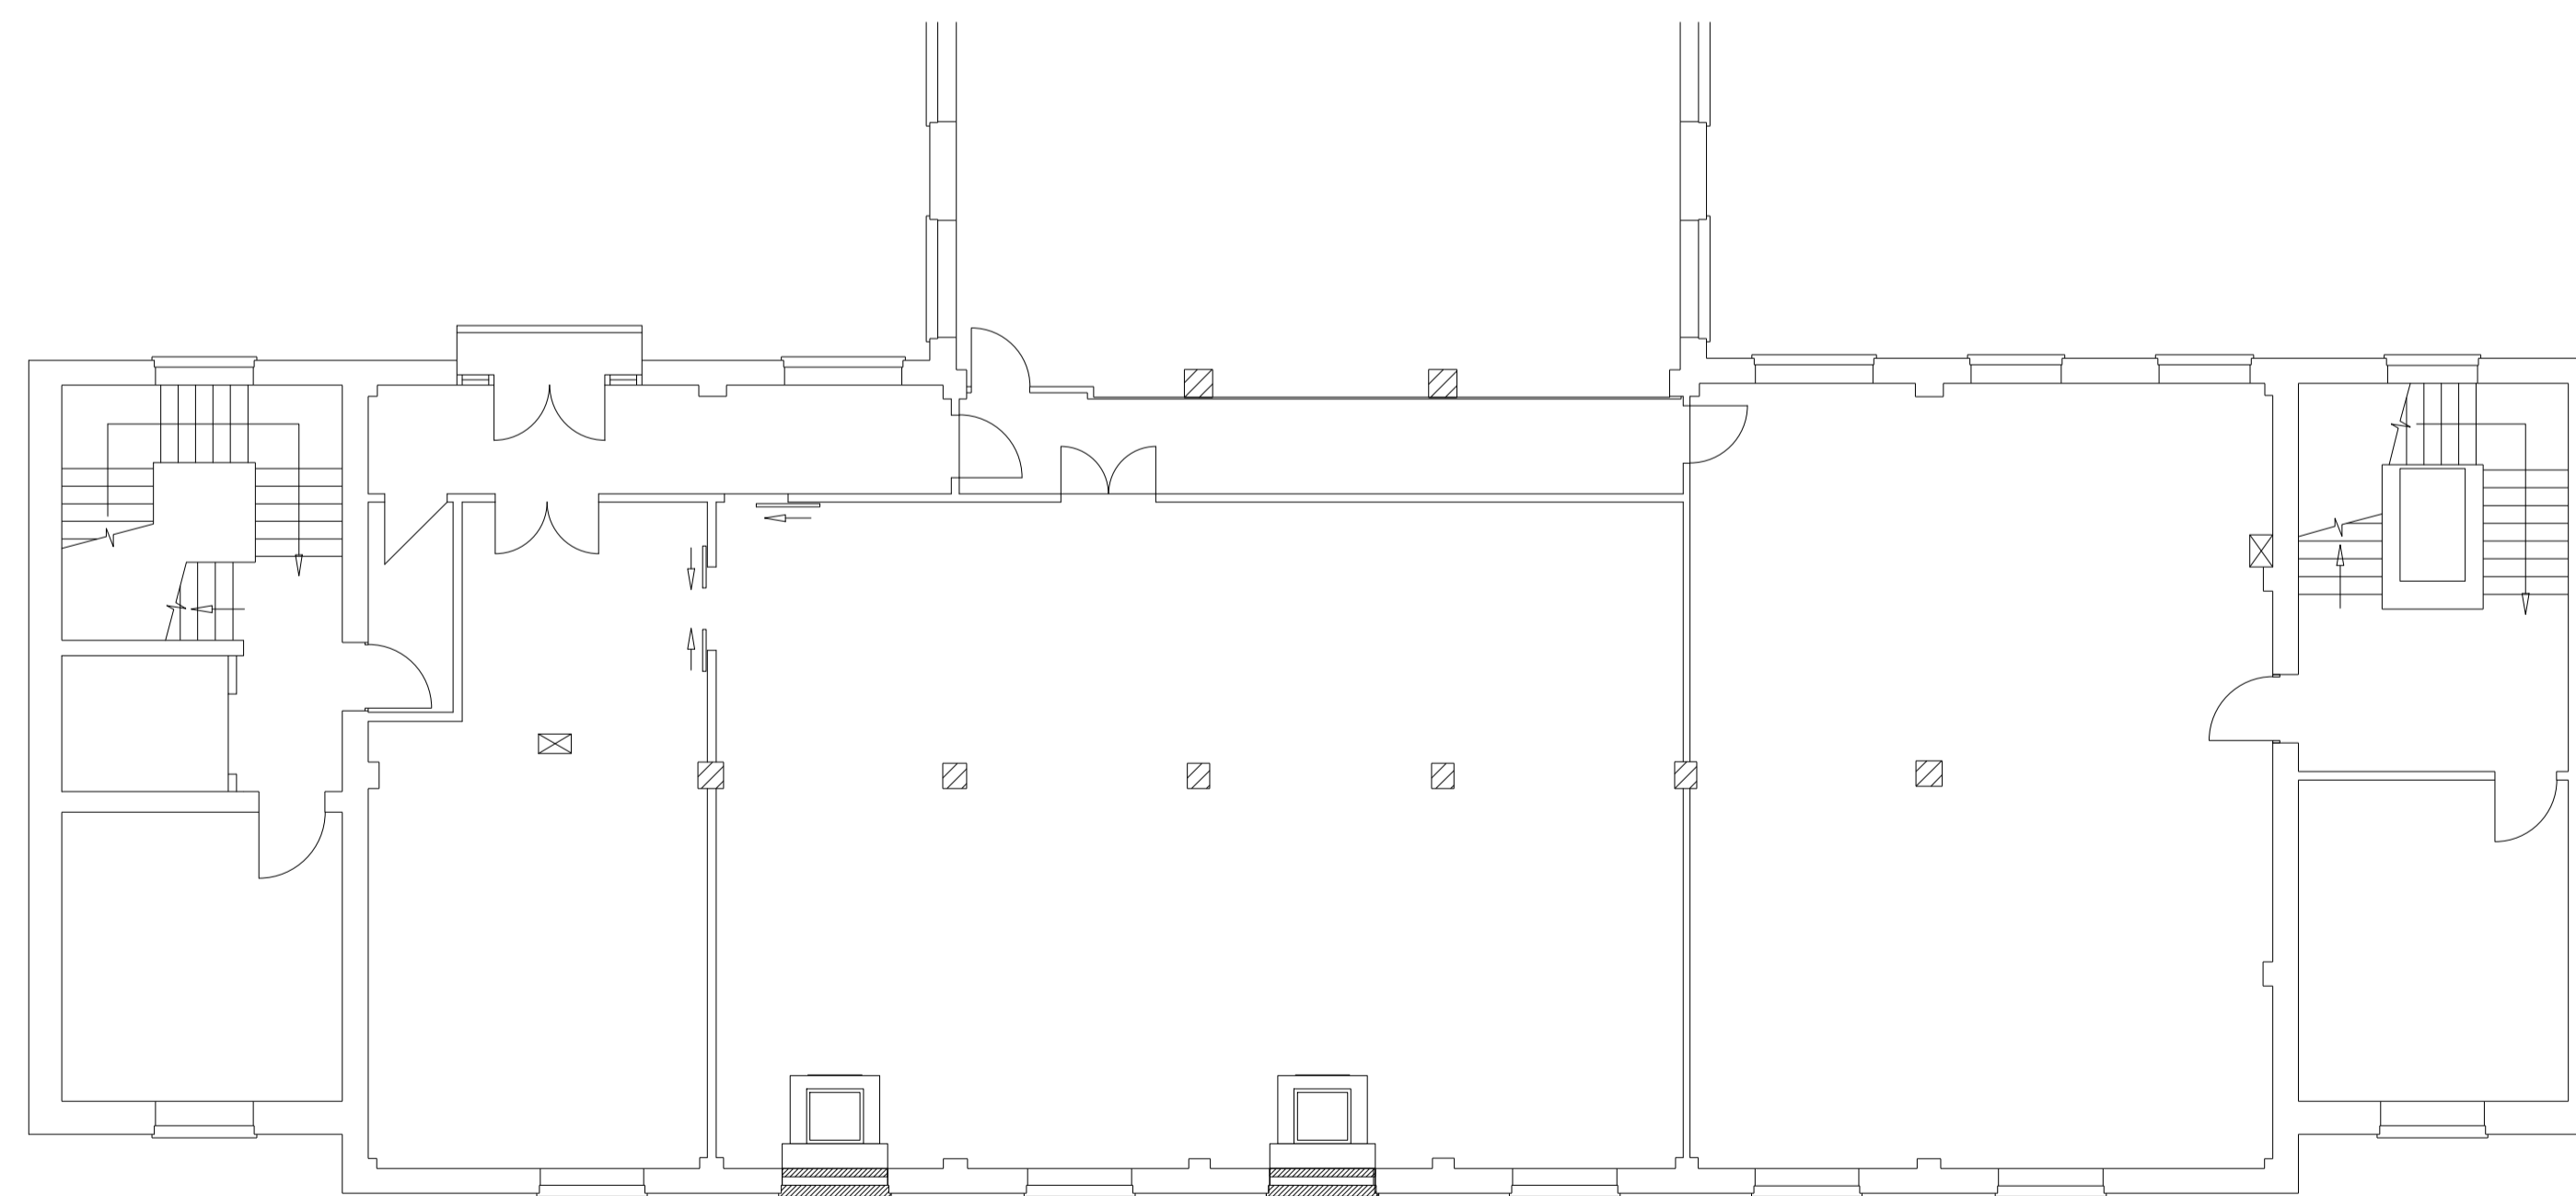

Install new QE Adiabatic unit with acoustic rear plenum and new louvre. Louvre to sit behind existing window frame with glazing only removed.

Install new QE Adiabatic unit with acoustic rear plenum and new louvre. Louvre to sit behind existing window frame with glazing only removed.

PART PROPOSED FLOOR PLAN 1:100

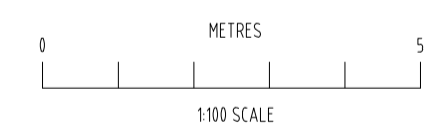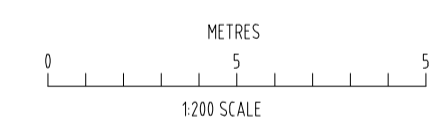

Rev	Notes	date
-----	-------	------

Status	PLANNING	
--------	----------	--

Client	BT	
--------	----	--

Project title	Proposed Works at Euston Telephone Exchange	
---------------	---	--

Drawing title	Existing & Proposed 2nd Floor Plans	
---------------	-------------------------------------	--

Date	05/2020	Scale	As stated @ A1	Job No.	21/2/202
Drawn	JMc			Dwg. No.	134/02

McGrath Associates
 Chartered Surveyors Project Management
 Suite 12 Airsea Building
 Active Business Park
 Liverpool
 L35 6DQ
 0151 825 9549
 info@mcgrathassociates.co.uk
 www.mcgrathassociates.co.uk