




AIR CONDITIONING CONDENSING UNITS								
UNIT REF.	MODEL	SYSTEM	COOLING (kW, UK)	HEATING (kW, UK)	DIMENSIONS			NOISE (dB(A))
					L (mm)	W (mm)	H (mm)	
CU01	PUMY-P112VKMR1	MINI VRF	12.90	11.04	1050	330	981	93
CU02	MXZ-3F68VF-E2	MULTI SPLIT	4.90	5.85	840	330	710	58
CU03	MUZ-HR25VF	SINGLE SPLIT	2.60	2.38	699	249	538	23
CU04	PUHZ-ZRP140VKA2	SINGLE SPLIT	-	15.70	1050	330	1338	118

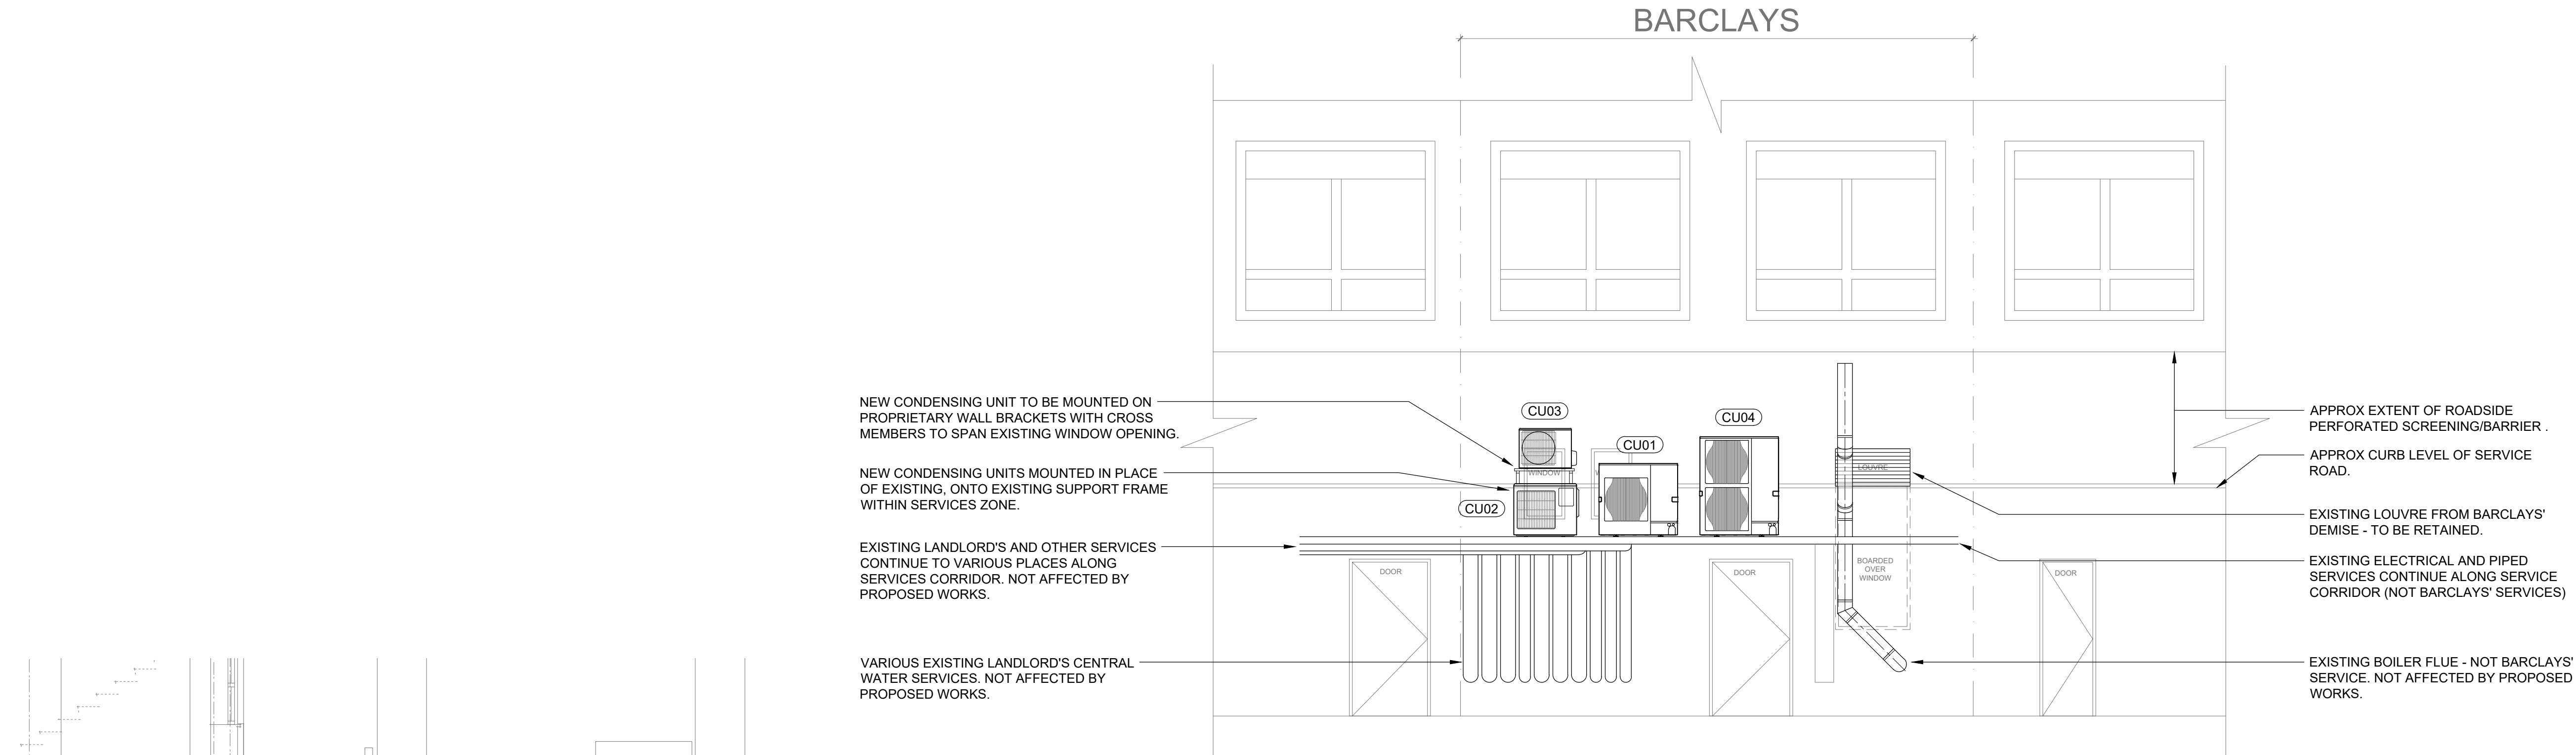

REAR ELEVATION - PROPOSED SERVICES

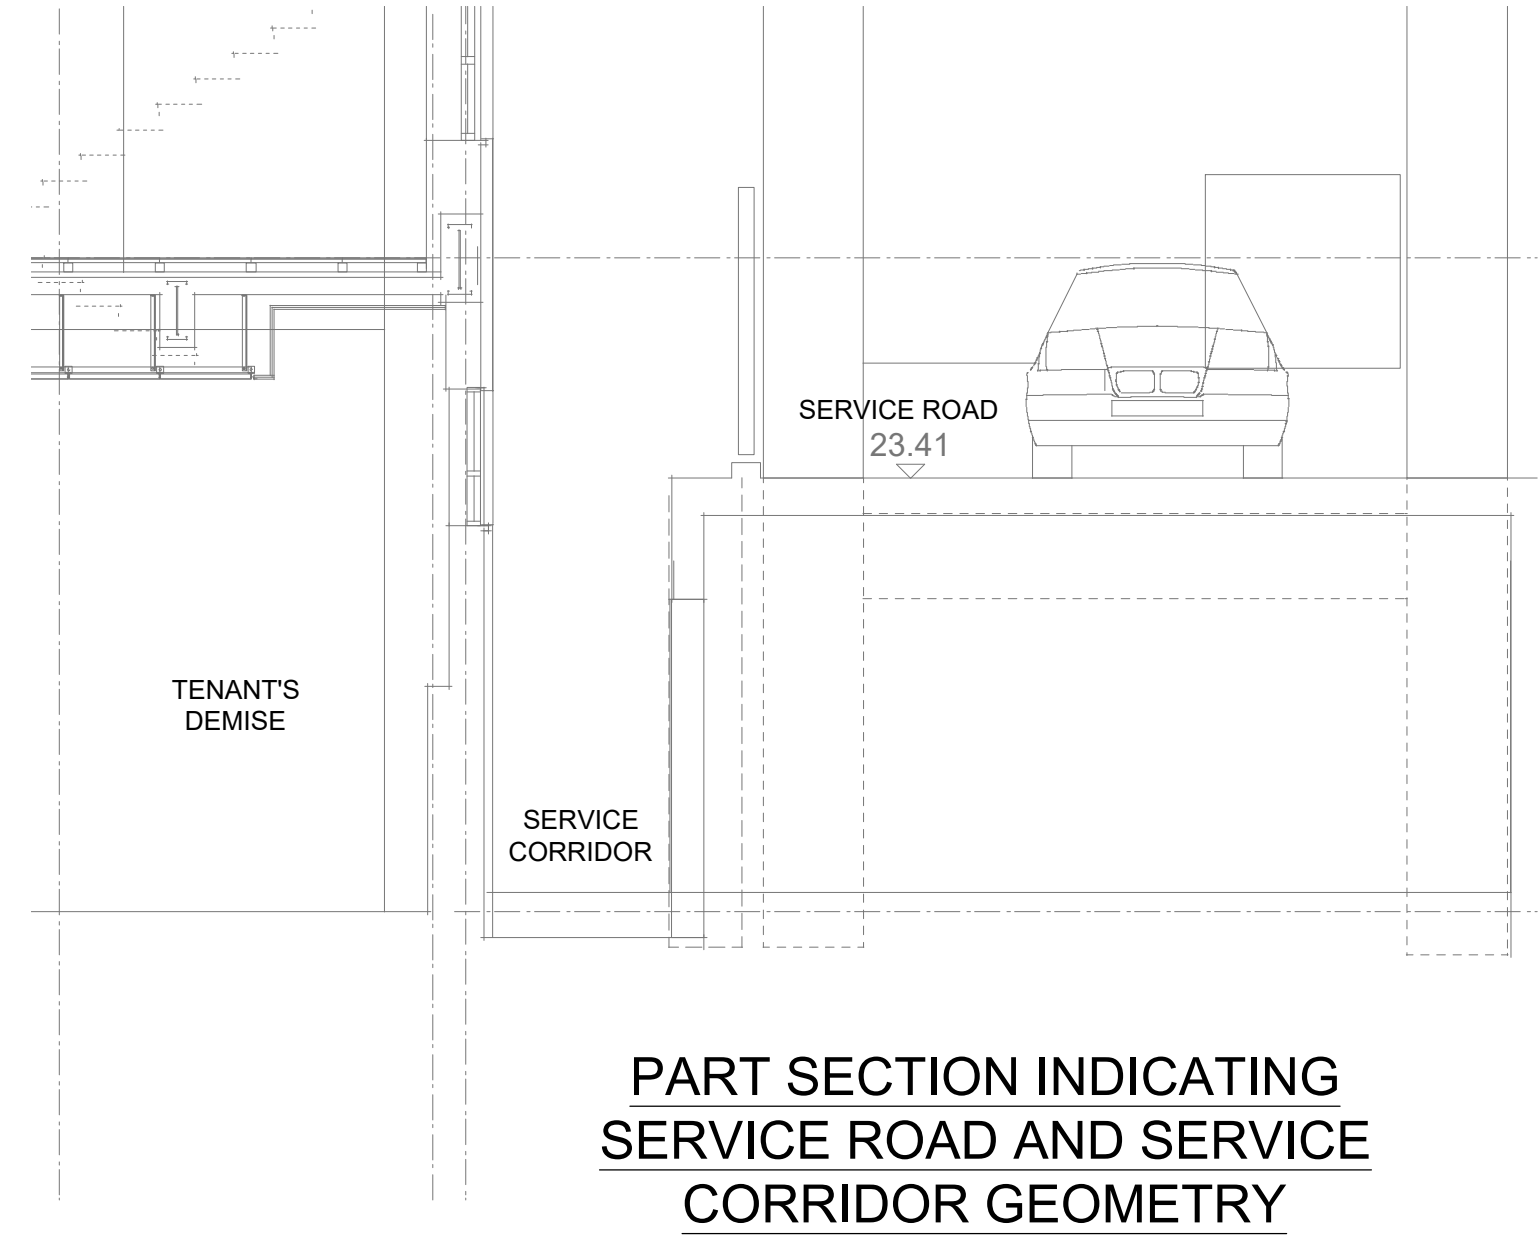

PART SECTION INDICATING SERVICE ROAD AND SERVICE CORRIDOR GEOMETRY

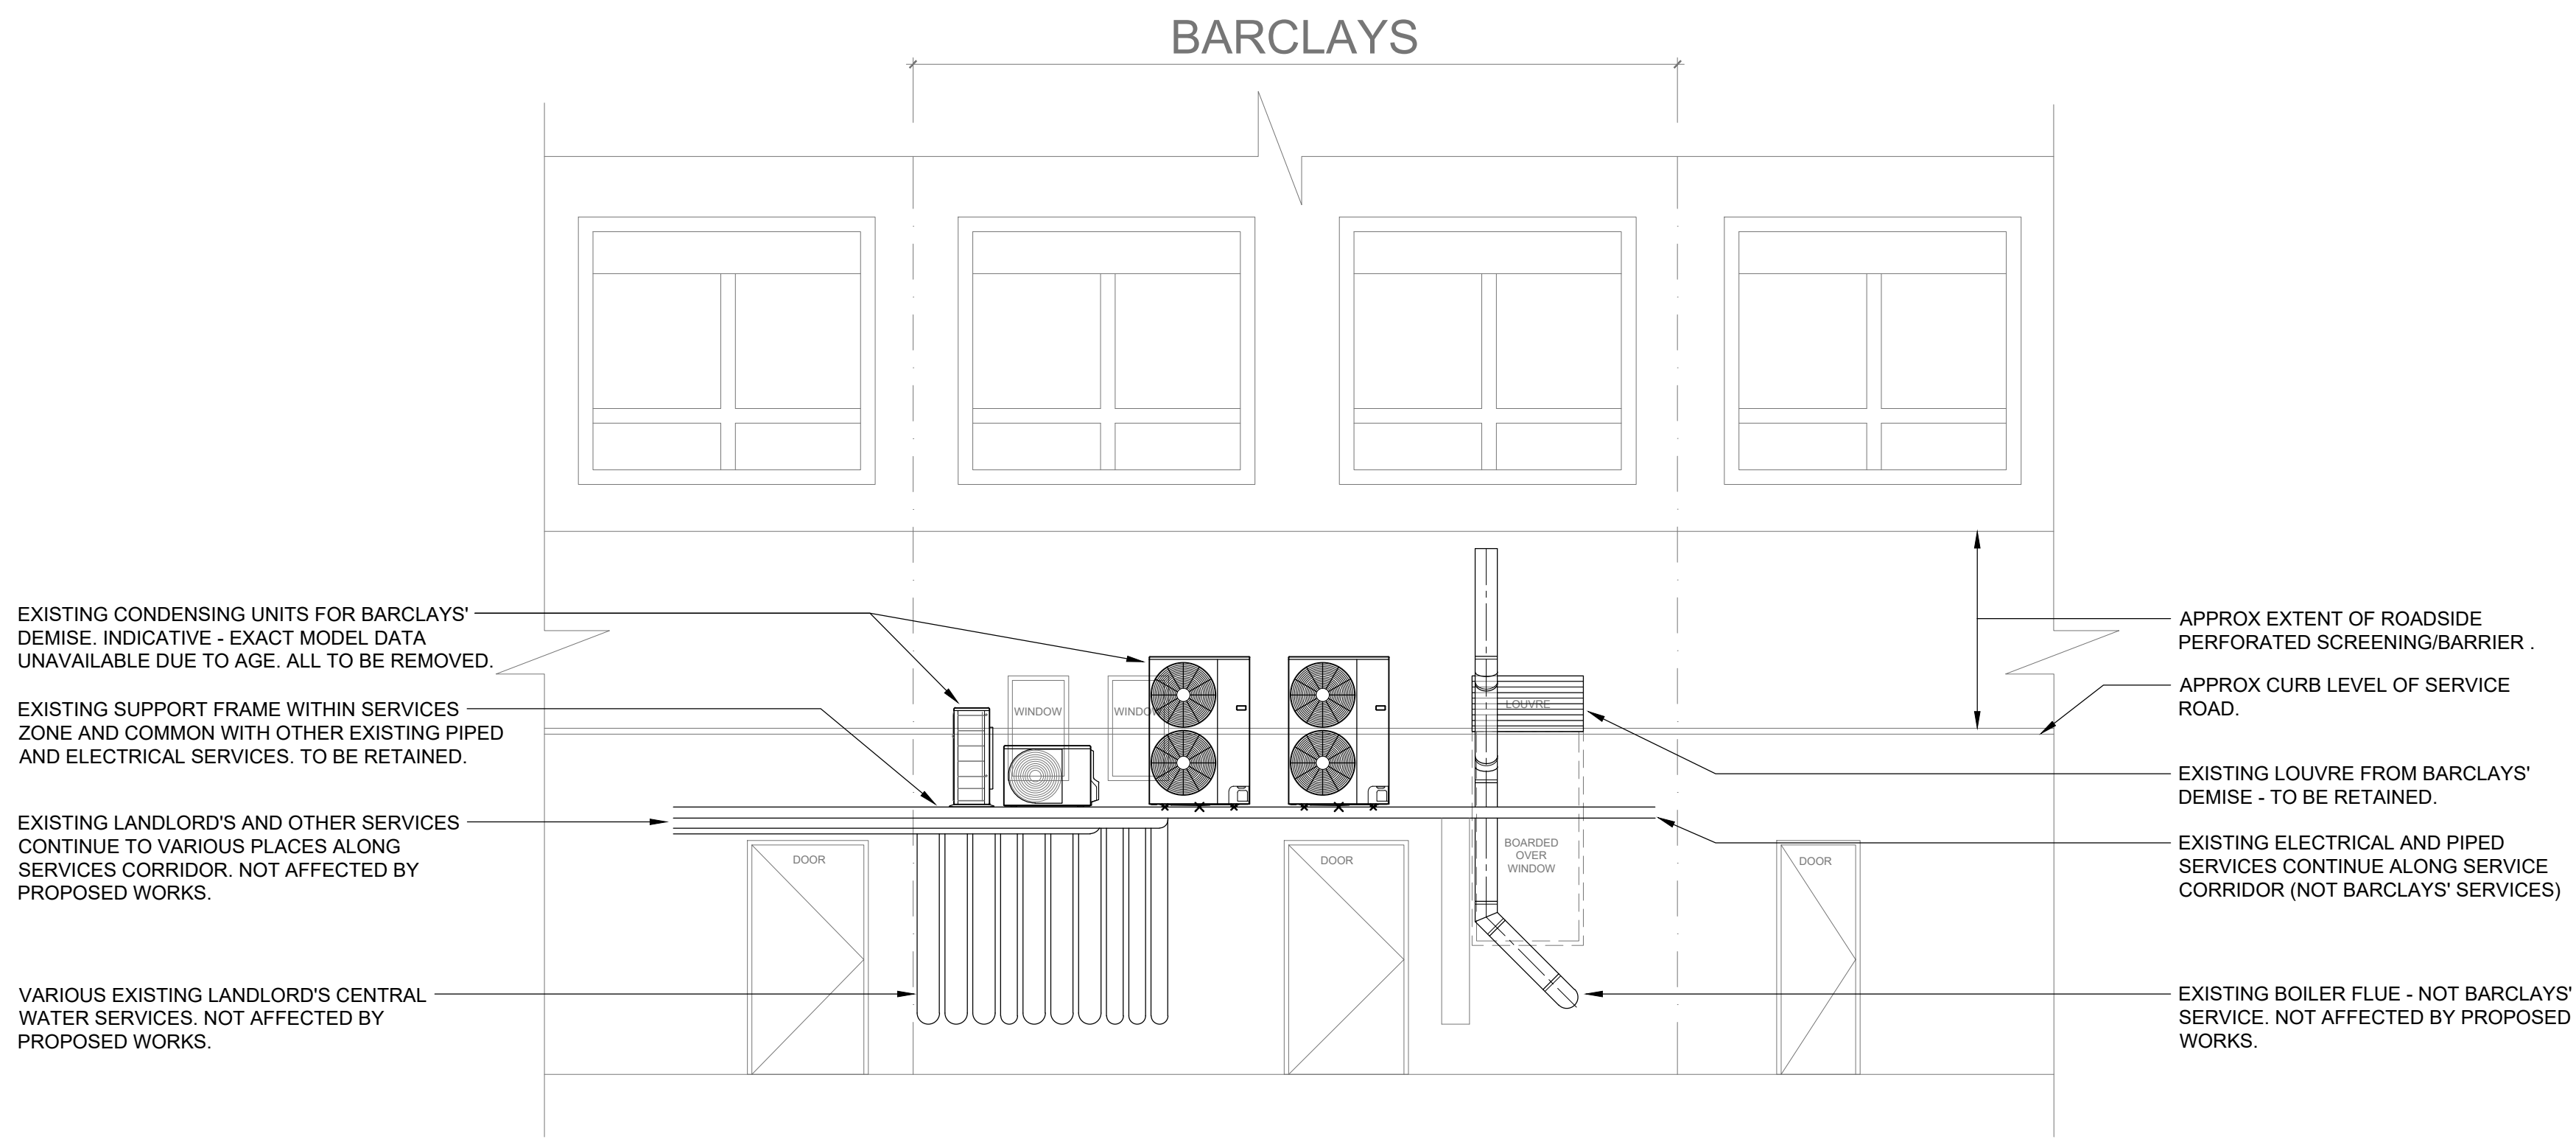

REAR ELEVATION - EXISTING SERVICES

HAZARD IDENTIFICATION SCHEDULE	
HAZARD IDENTIFICATION	CONTROL AND MITIGATION MEASURES
None relevant.	n/a

Hazards listed above are only those considered significant risks and:

- not likely to be obvious to a competent contractor or other designers
- unusual
- likely to be difficult to manage effectively

The above should be read in conjunction with all other project documentation and drawings.

NOTES

TO BE READ IN CONJUNCTION WITH ALL OTHER PROJECT DRAWINGS, REPORTS AND SPECIFICATIONS. REFER TO DRAWING ME-001 FOR SYMBOLS LEGEND

DO NOT SCALE FROM DRAWINGS. ALL DIMENSIONS TO BE CONFIRMED ON SITE.

ALL PLANT AND EQUIPMENT POSITIONS AND DISTRIBUTION SERVICE RUNS ARE INDICATIVE AND APPROXIMATE. EXACT POSITIONS TO BE DETERMINED ON SITE.

FIRE STOPPING TO BE PROVIDED AROUND ALL SERVICE PENETRATIONS THROUGH FIRE RATED PARTITIONS, BARRIERS AND FLOORS, BY OTHERS, (BUILDERSWORK) REFER TO THE ARCHITECT'S CP DRAWINGS FOR THE IDENTIFICATION OF THE LOCATIONS AND RATINGS OF ALL FIRE RATED ELEMENTS, FIRE DAMPERS, FIRE COLLARS AND THE LIKE ARE IDENTIFIED ON DRAWINGS WHERE REQUIRED. FIRE STOPPING TO BE AROUND THESE ELEMENTS, WHERE FITTED.

IN THE EVENT OF FIRE ALARM ACTIVATION, ALL MECHANICAL EQUIPMENT TO SHUT OFF AND BE SUBJECT TO A MANUAL RESET ONCE FIRE ALARM CLEARED.

0	29/09/2020	MH	Contractor's Proposal Issue.	GC	RC
REV	DATE	BY		CHK	APP

STATUS	For Approval
--------	--------------

CLIENT



ISG  
Boleyn House,  
St Augustines  
Business Park,  
Whitstable,  
Kent CT5 2QJ

PROJECT



93 EUSTON ROAD, KINGS CROSS  
LONDON, NW1 2RA

TITLE

MECHANICAL SERVICES  
GROUND FLOOR  
REAR ELEVATION



Jupiter House  
Orbital One  
Green Street Green Road  
Dartford, Kent  
DA1 1QG  
Tel: 01322 842200  
Fax: 01322 842219

DRAWN	CHECKED	APPROVED
MH	GC	RC
SCALE	1:50 @ A1	DATE 29/09/2020
PROJECT No. E8976	DRAWING No. M-010	REV. 0

