
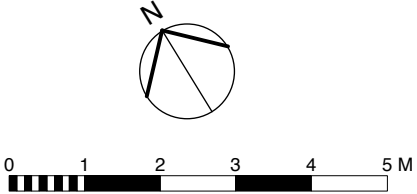
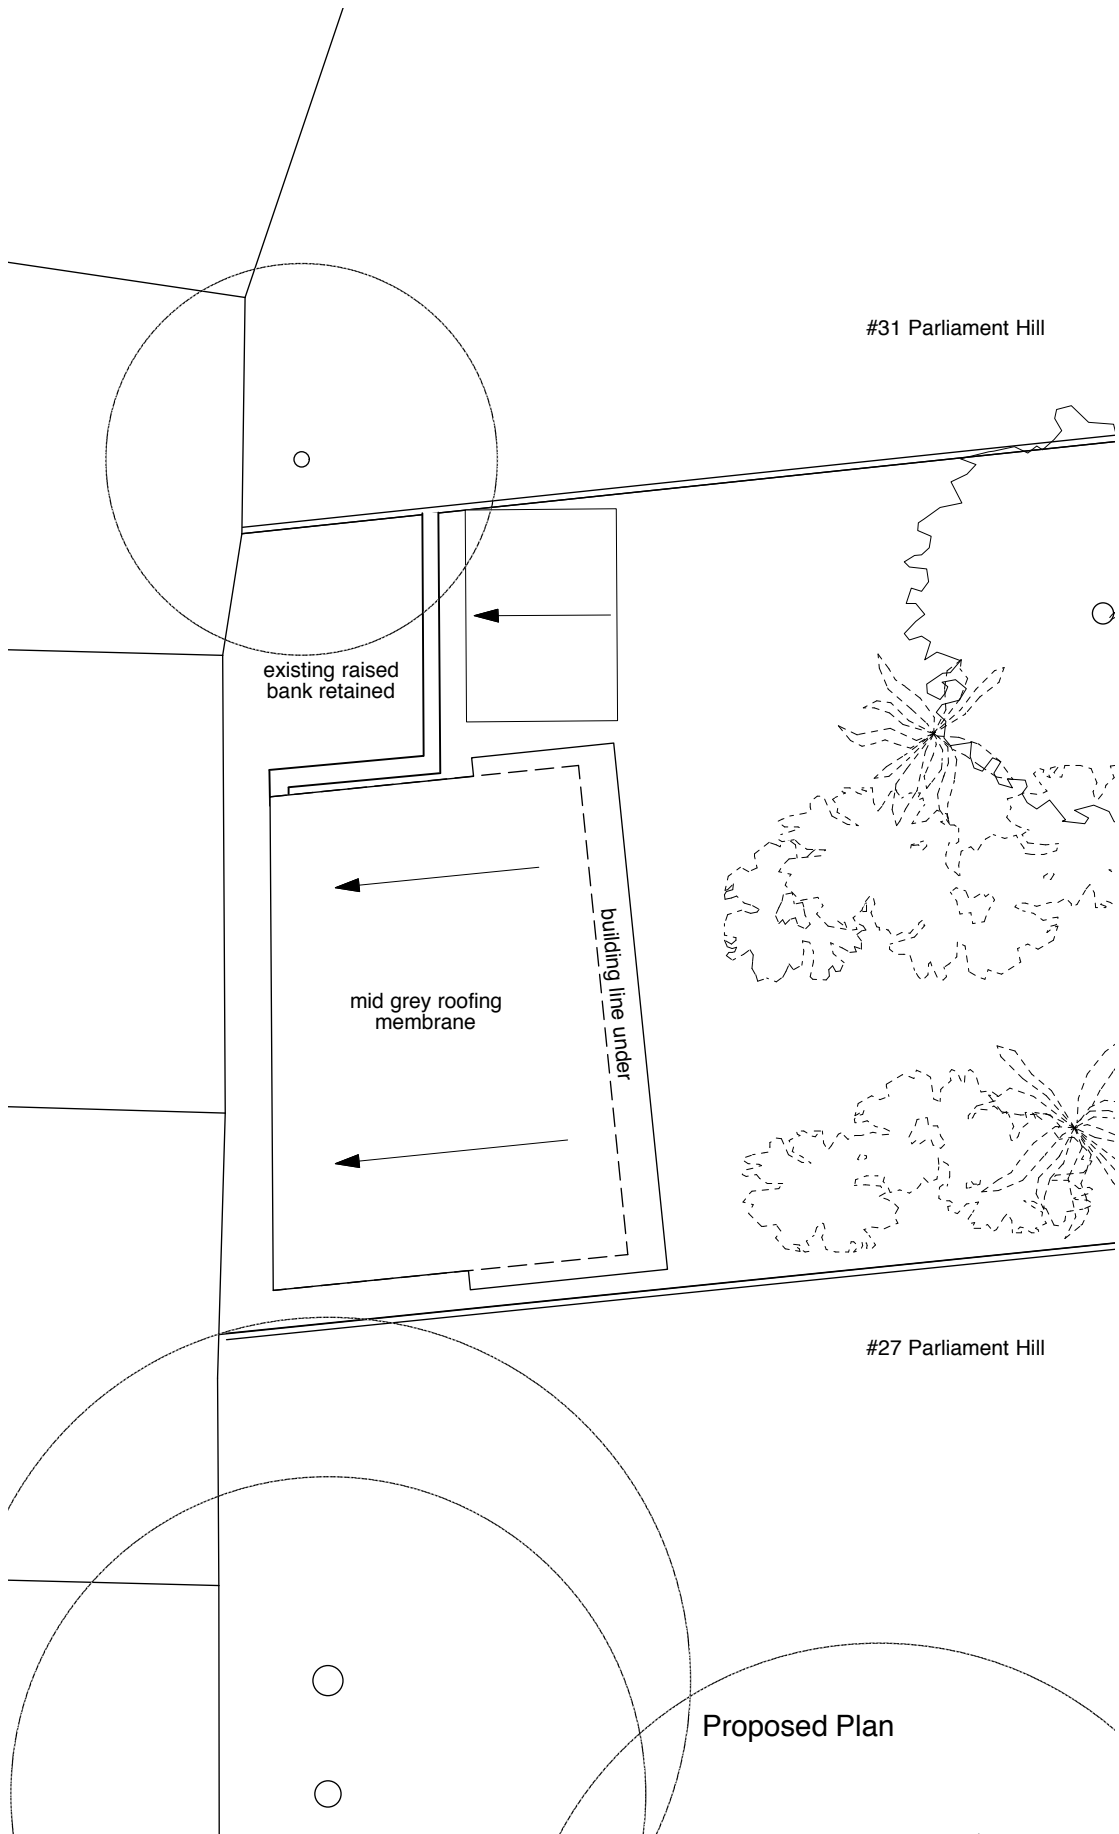


This drawing is prepared from 'as existing' DWG base file provided by the client.
Do not scale from this drawing for construction.
Dimensions are to be verified on site prior to construction.
Legal boundaries to be determined by others.

Notes

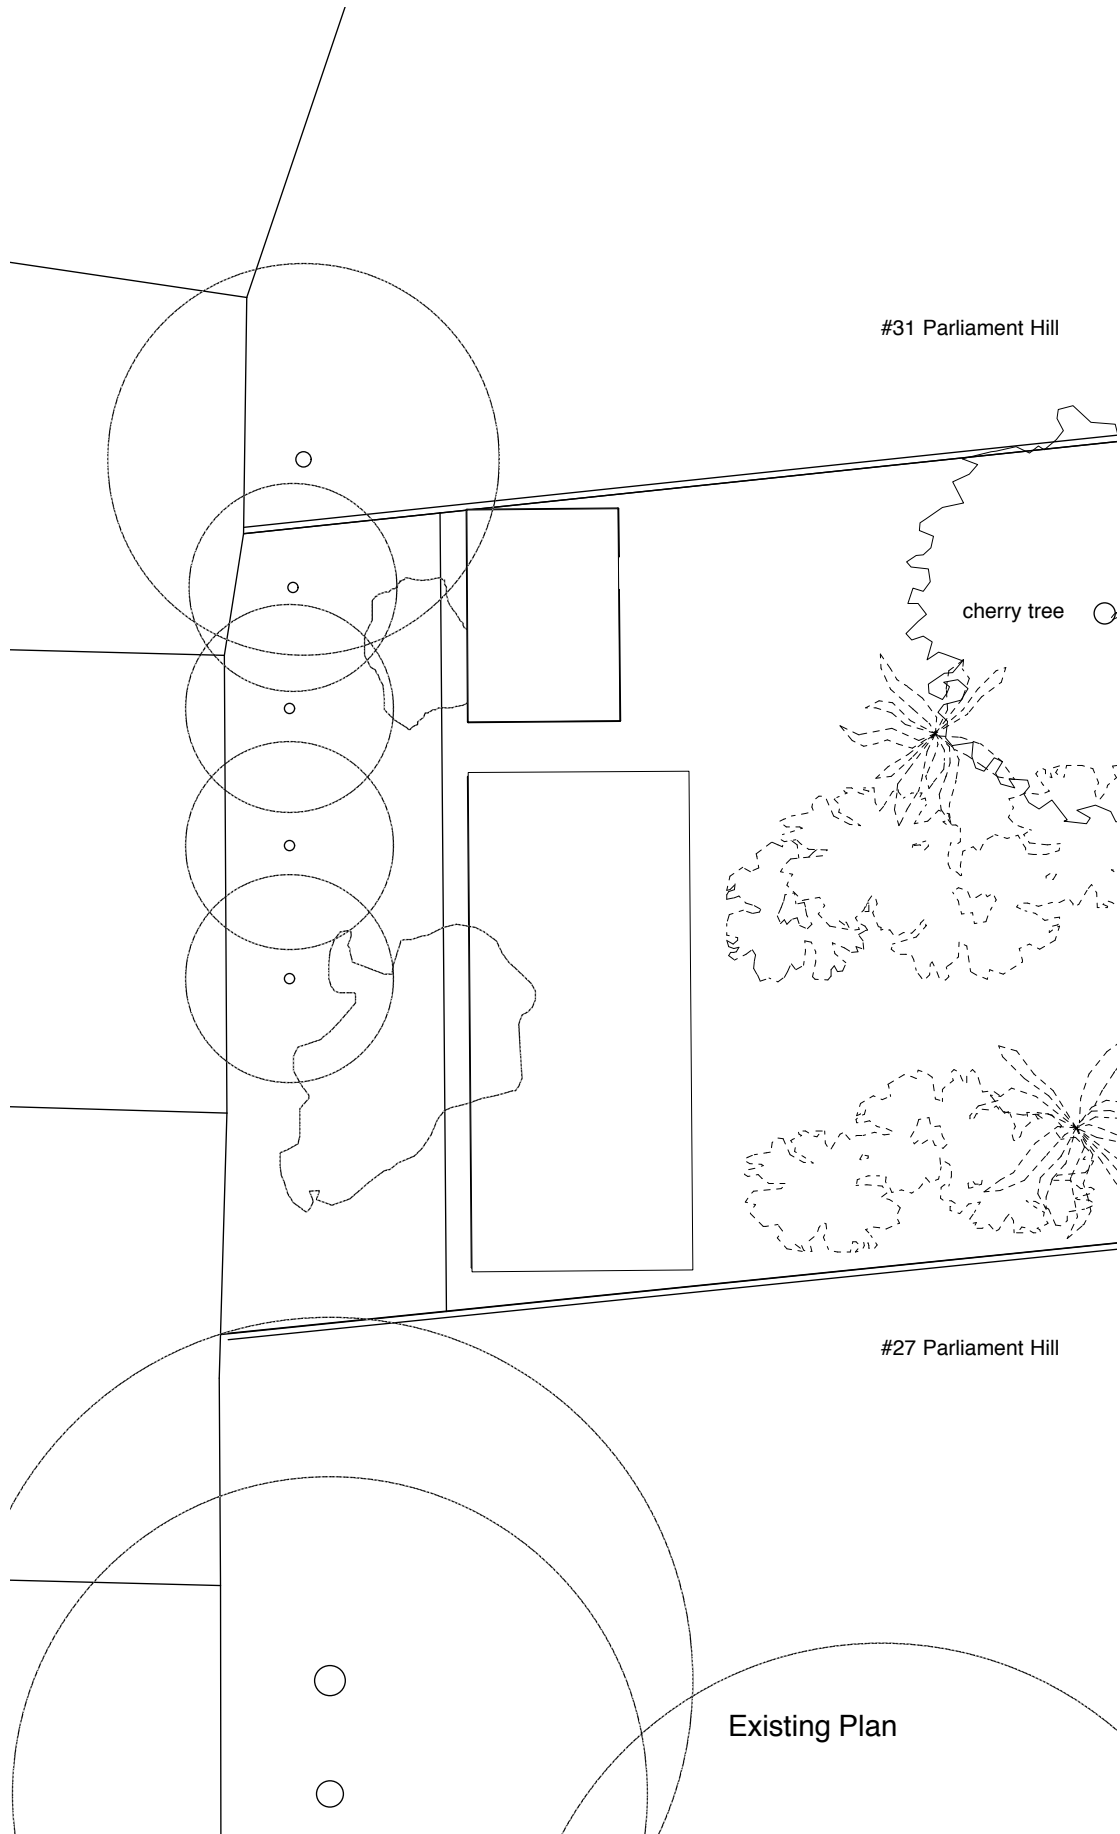

Revisions

4orm

1-5 Offord Street London N1 1DH

studio@4orm.co.uk
www.4orm.co.uk

Project
ground floor apartment
29 Parliament Hill NW3 2TA

Drawing Title
Existing + Proposed
Roof Plans

Drawing Status

Date Scale @ A3 Drawn
September 2020 1:100

Drawing Number
4112-XP.104B