



All dimensions are to be checked on site. Any discrepancy is to be reported to the Architect. This drawing is subject to copyright and cannot be used without the written permission by the Architect.

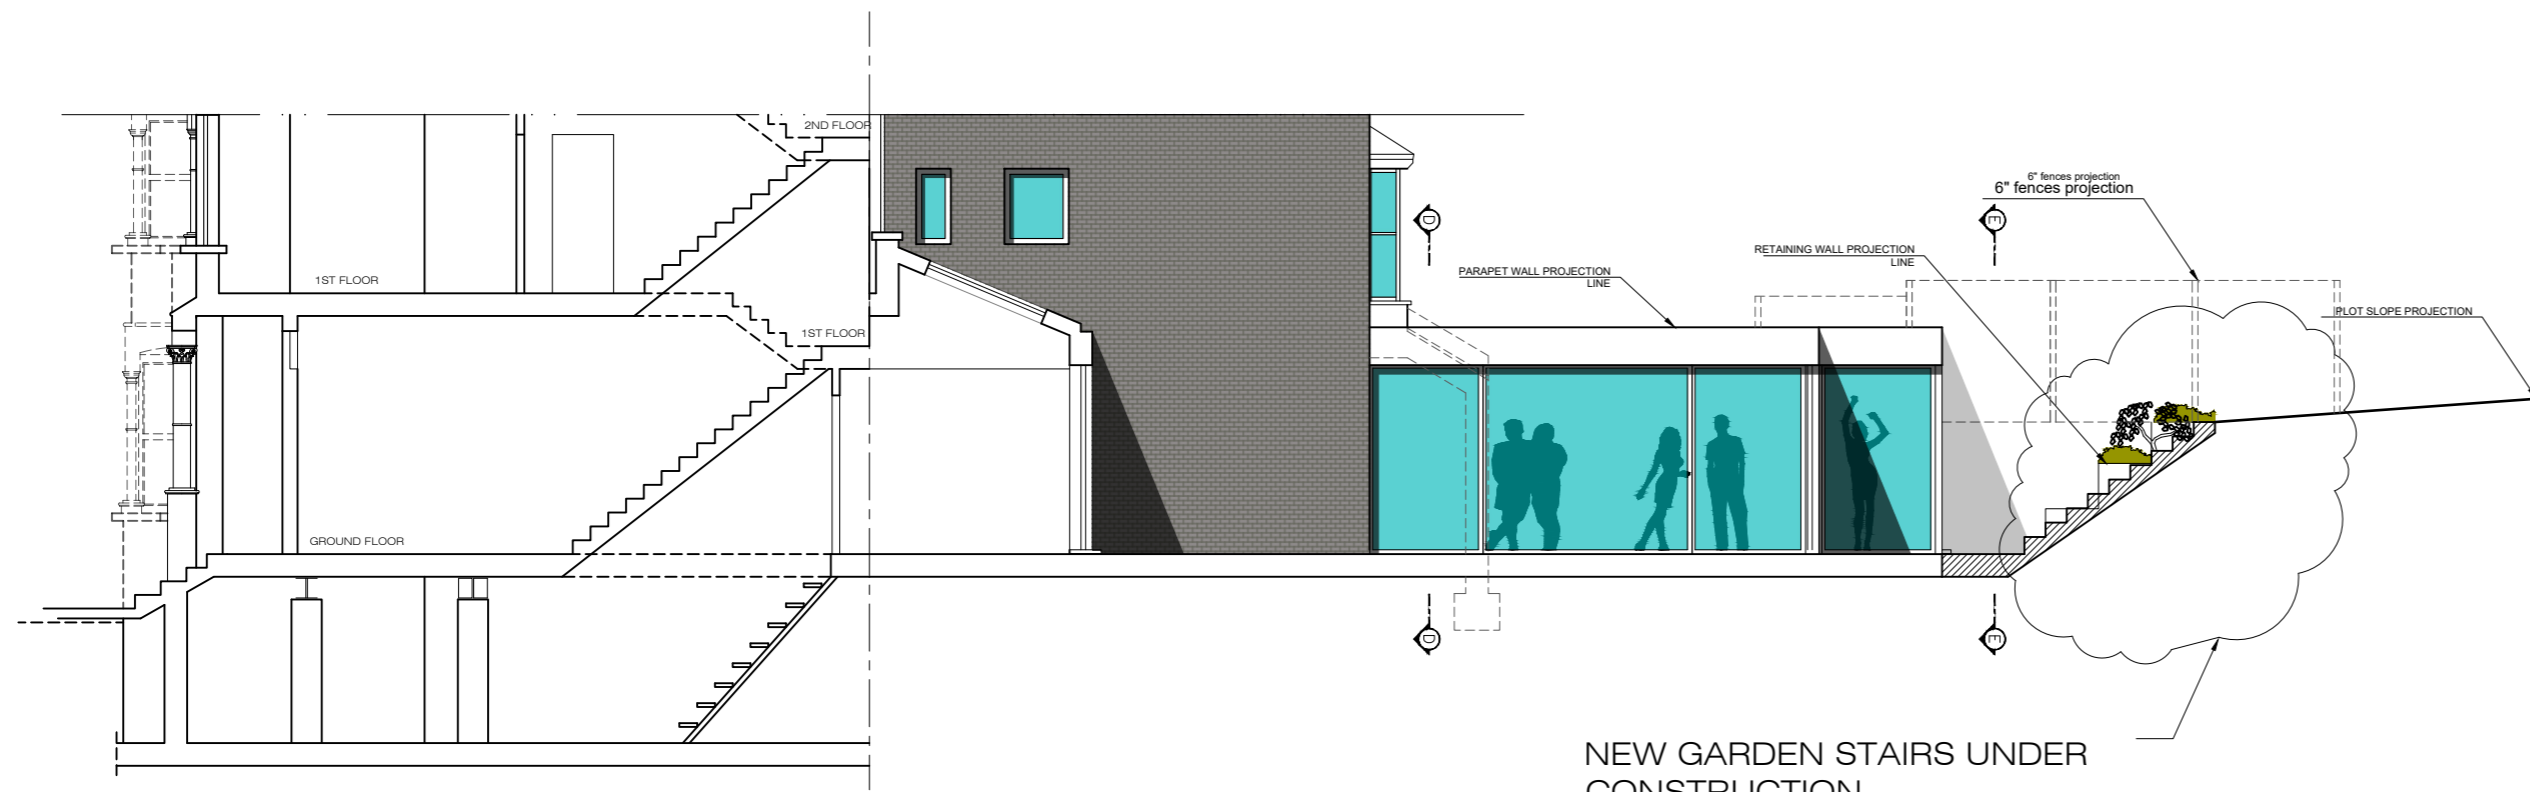


PROPOSED CROSS SECTION B-B
SCALE 1:100

NEW GARDEN STAIRS UNDER
CONSTRUCTION


EXISTING ROOF LAYOUT
SCALE 1:100

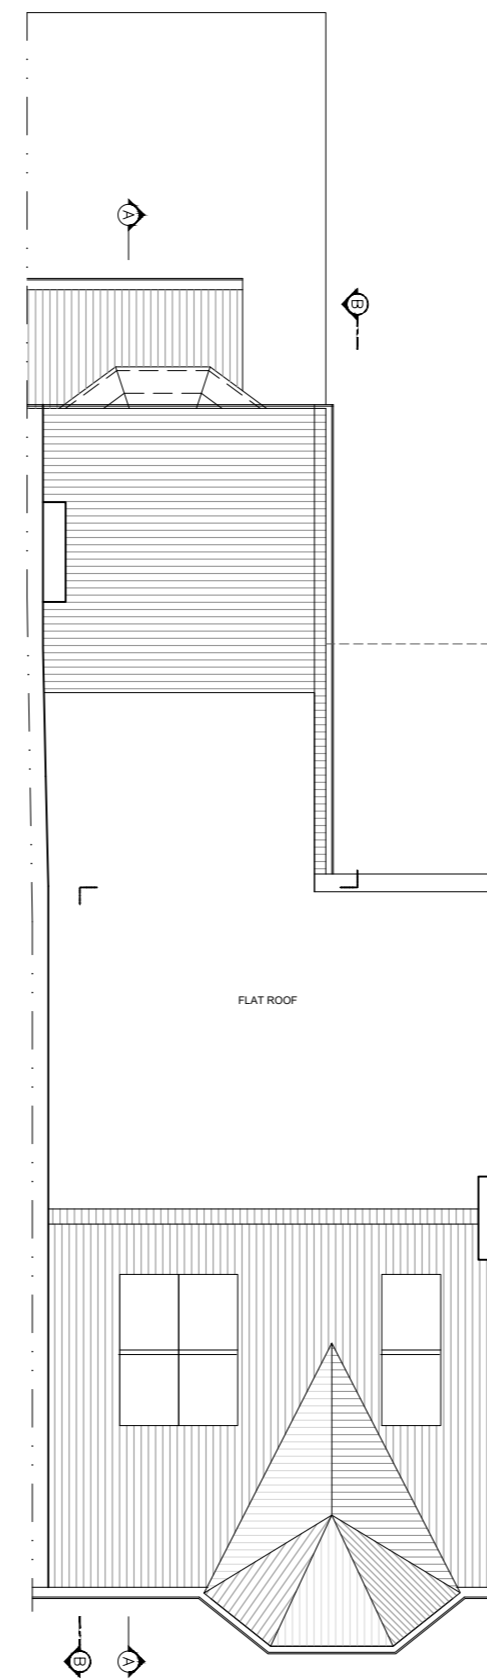

EXISTING GROUND FLOOR
SCALE 1:100

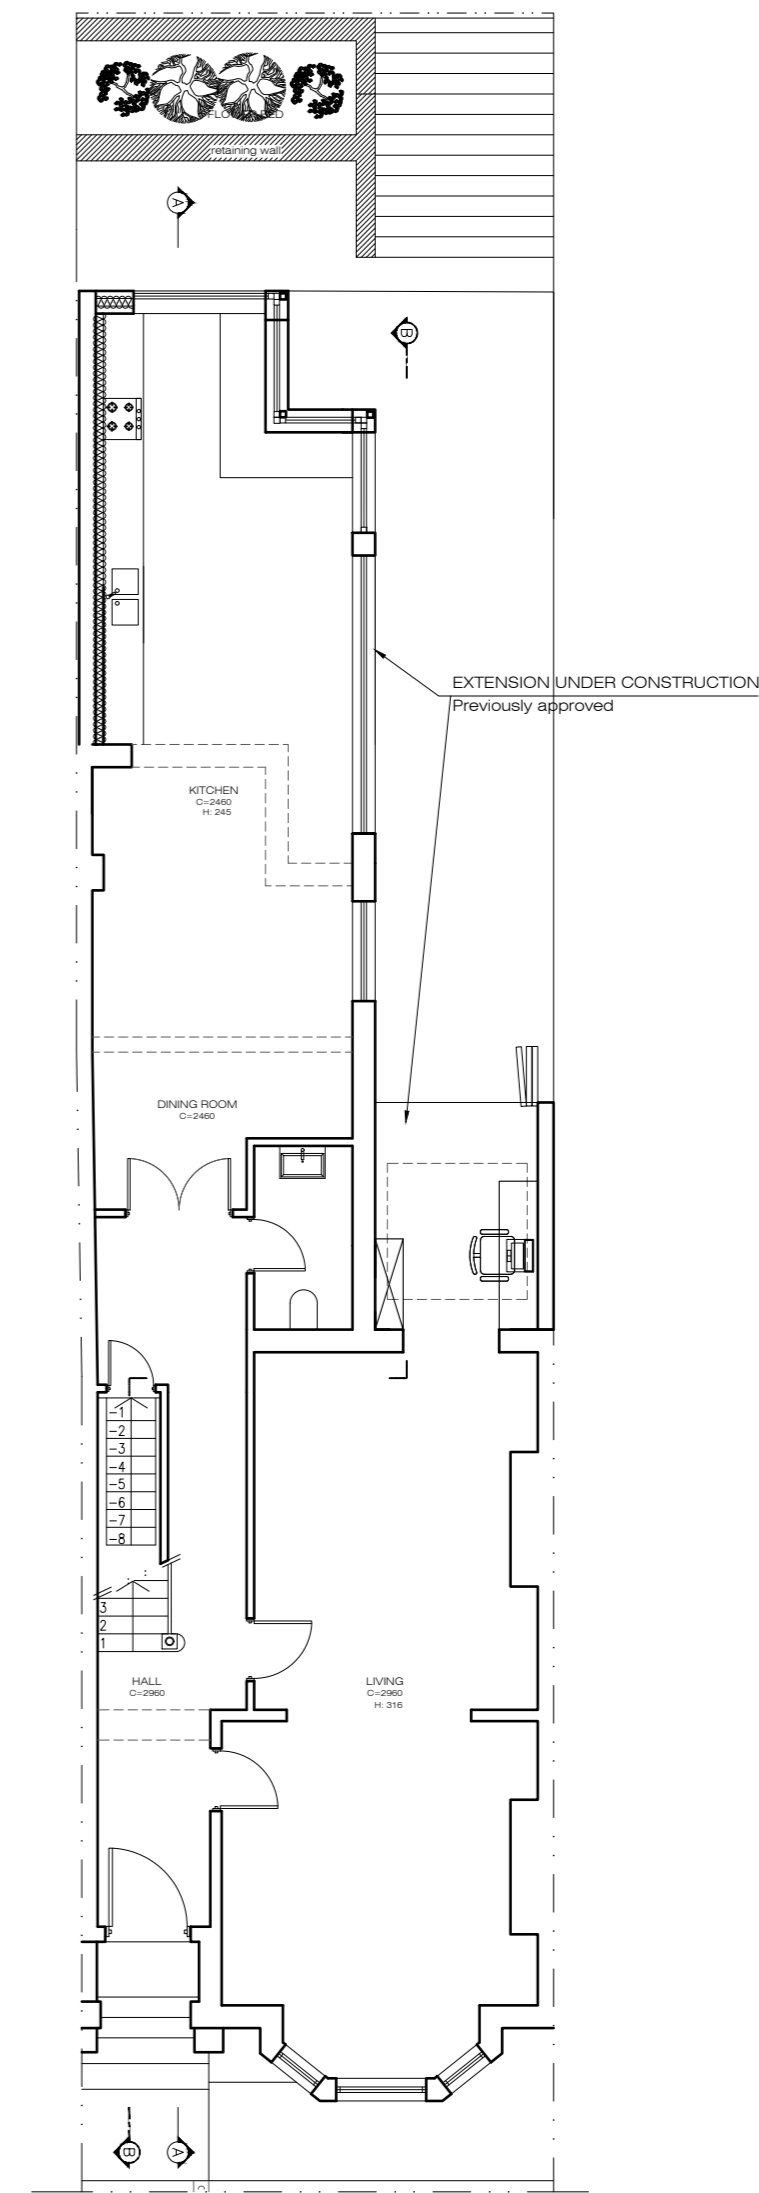


EXISTING 1ST FLOOR
SCALE 1:100

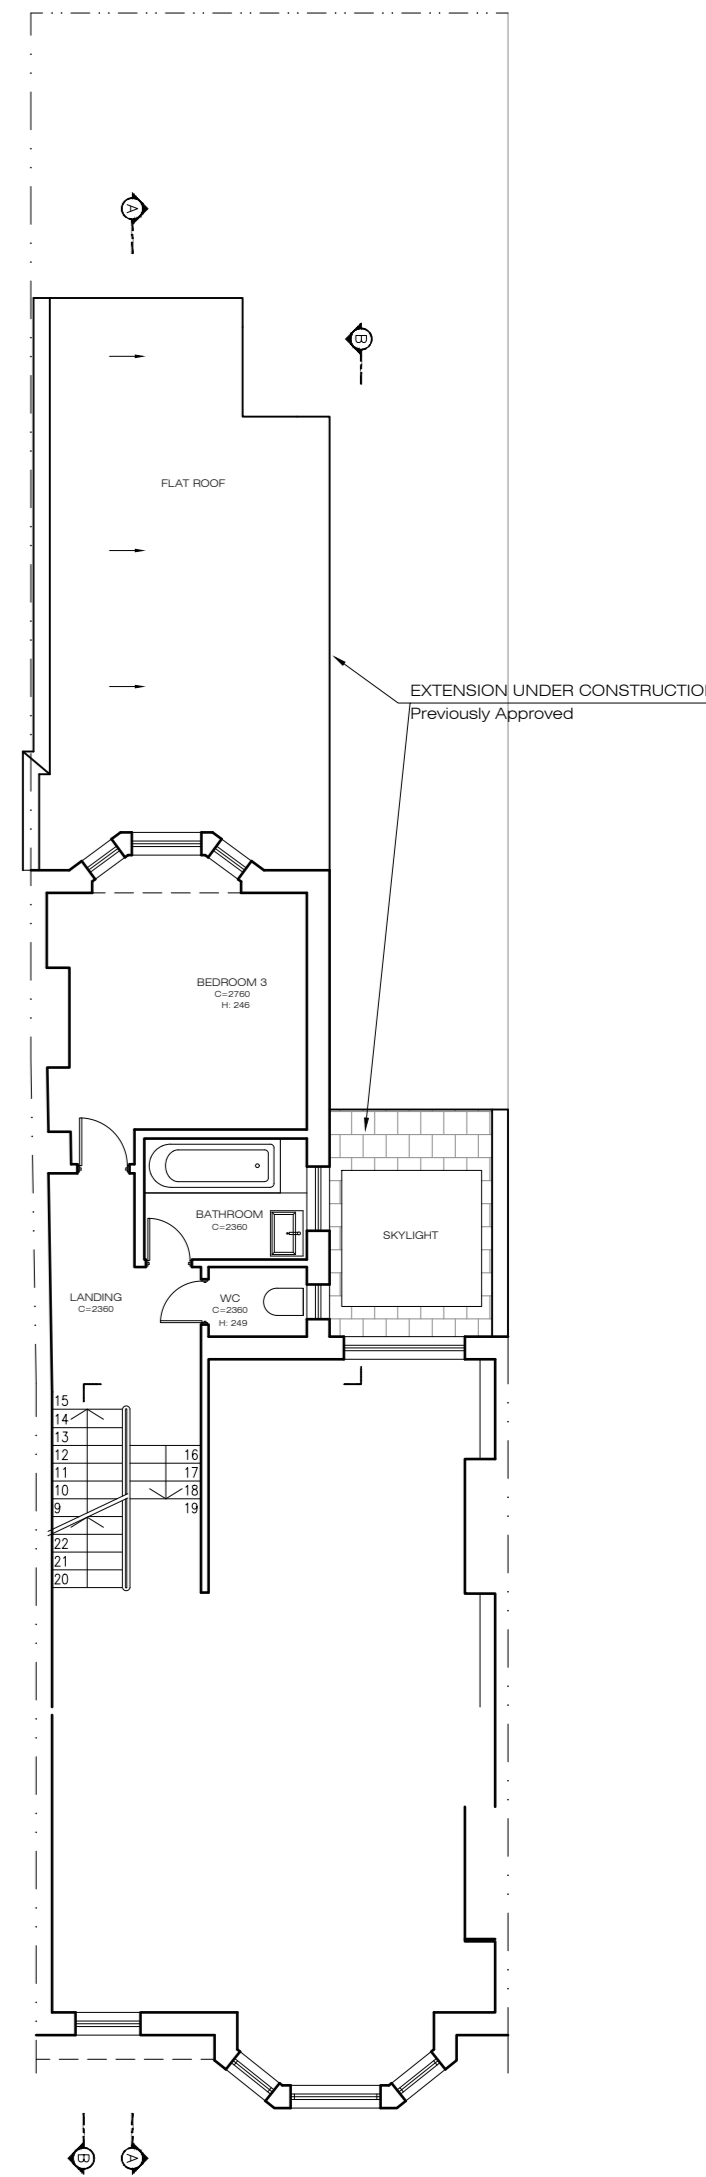

REAR ELEVATION UNDER
CONSTRUCTION
SCALE 1:100



EXISTING FRONT ELEVATION
SCALE 1:100

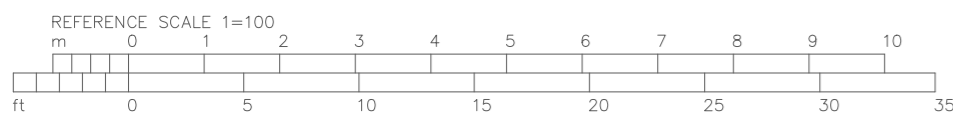

ELEVATIONS

55-57 Maygrove Road, West Hampstead, London NW6 2EE
Phone: +44(0)207 624 6100 Fax: +44(0)207 624 5551 ; info@elevationsltd.co.uk

Project Address: 3 Hillfield Road

Scale: 1:100@A2

Client: Alexander Sebba

Date: August 12, 2020

A_01_08_20 PLANNING ISSUE	
Rev/Date:	Note:
Title: Ground Floor Plan (Rear Extension)	
Number: PD-012	A