


▲
A
A'

Existing Roof Plan
Scale 1:50

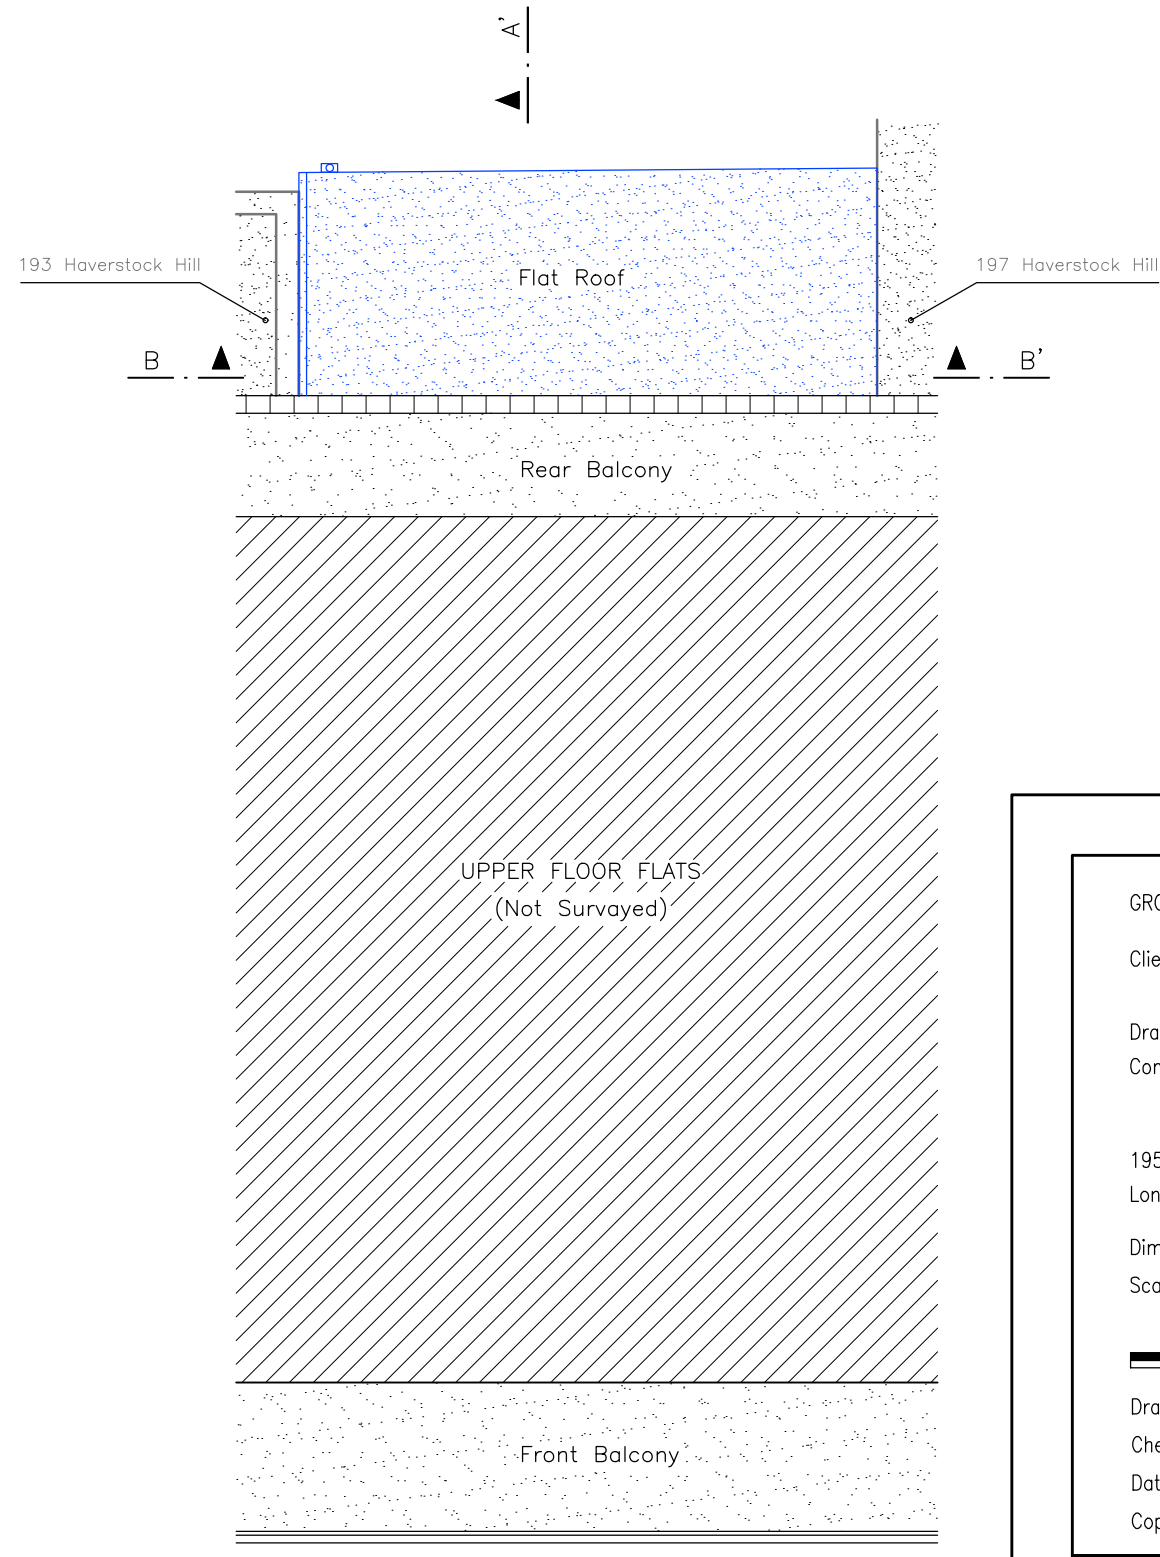

▲
A
A'

Proposed Roof Plan
Scale 1:50

GROUND FLOOR RETAIL EXTENSION

Client: MDDT Nominees SA & Wolfe Properties Limited

Drawing No: 0726/3A

Content: Existing and Proposed Roof Plan

195 Haverstock Hill
London, NW3 4QG

Dimensions in centimetres
Scale: 1/100 @ A3



Drawn by: Fabiola Lima
Checked by: Huw Thomas
Date: 07/10/2020
Copyright Black Stanniland Ltd



The Smiths Building
179 Great Portland Street
London W1W 5PL
Tel. 02075262010