


Planning Application

June 2020

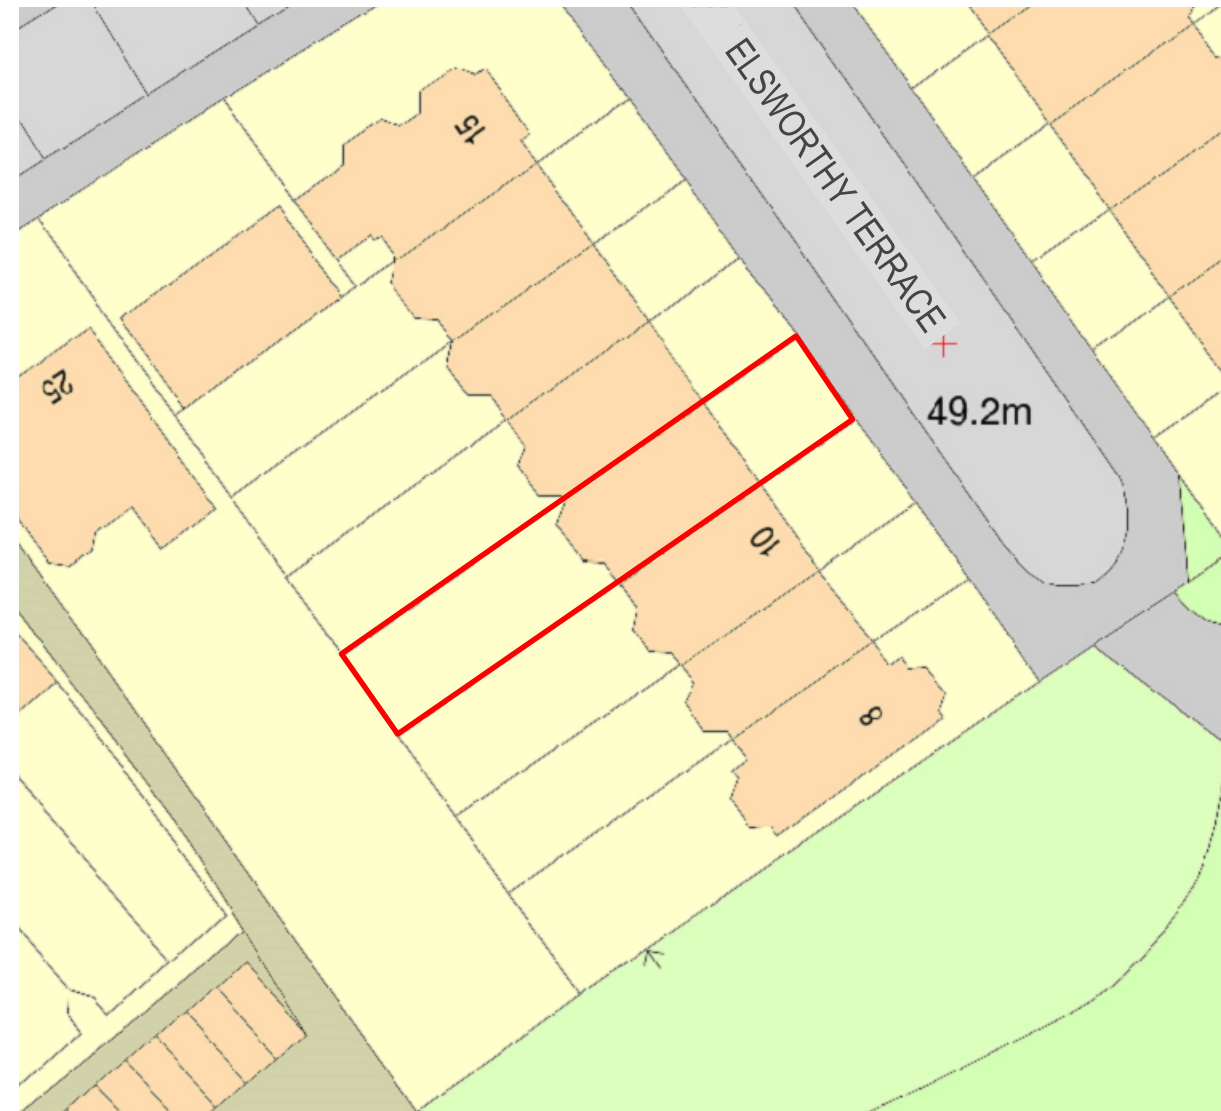



OS Map
1:1250




Site Block Plan
1:500

Planning

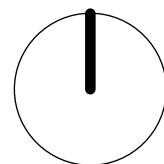

Rev: 00	Date: 05.06.2020	Description: Issue for planning	Project: 11 Elsworthy Terrace NW3 3DR				 love your home	
			Dwg no: 1927 / PL.00a					
			Drawing: Cover Page, OS Map, Existing Site Block Plan					
NOTES: Do not scale from this drawing. All dimensions in millimeters. All dimensions to be checked on site. All omissions and discrepancies to be reported to the architect immediately. This drawing is © betterPAD.			Date: June 2020	Scale: as shown	C bP	D bP	Rev: 00	W www.betterpad.co.uk E hello@betterpad.co.uk

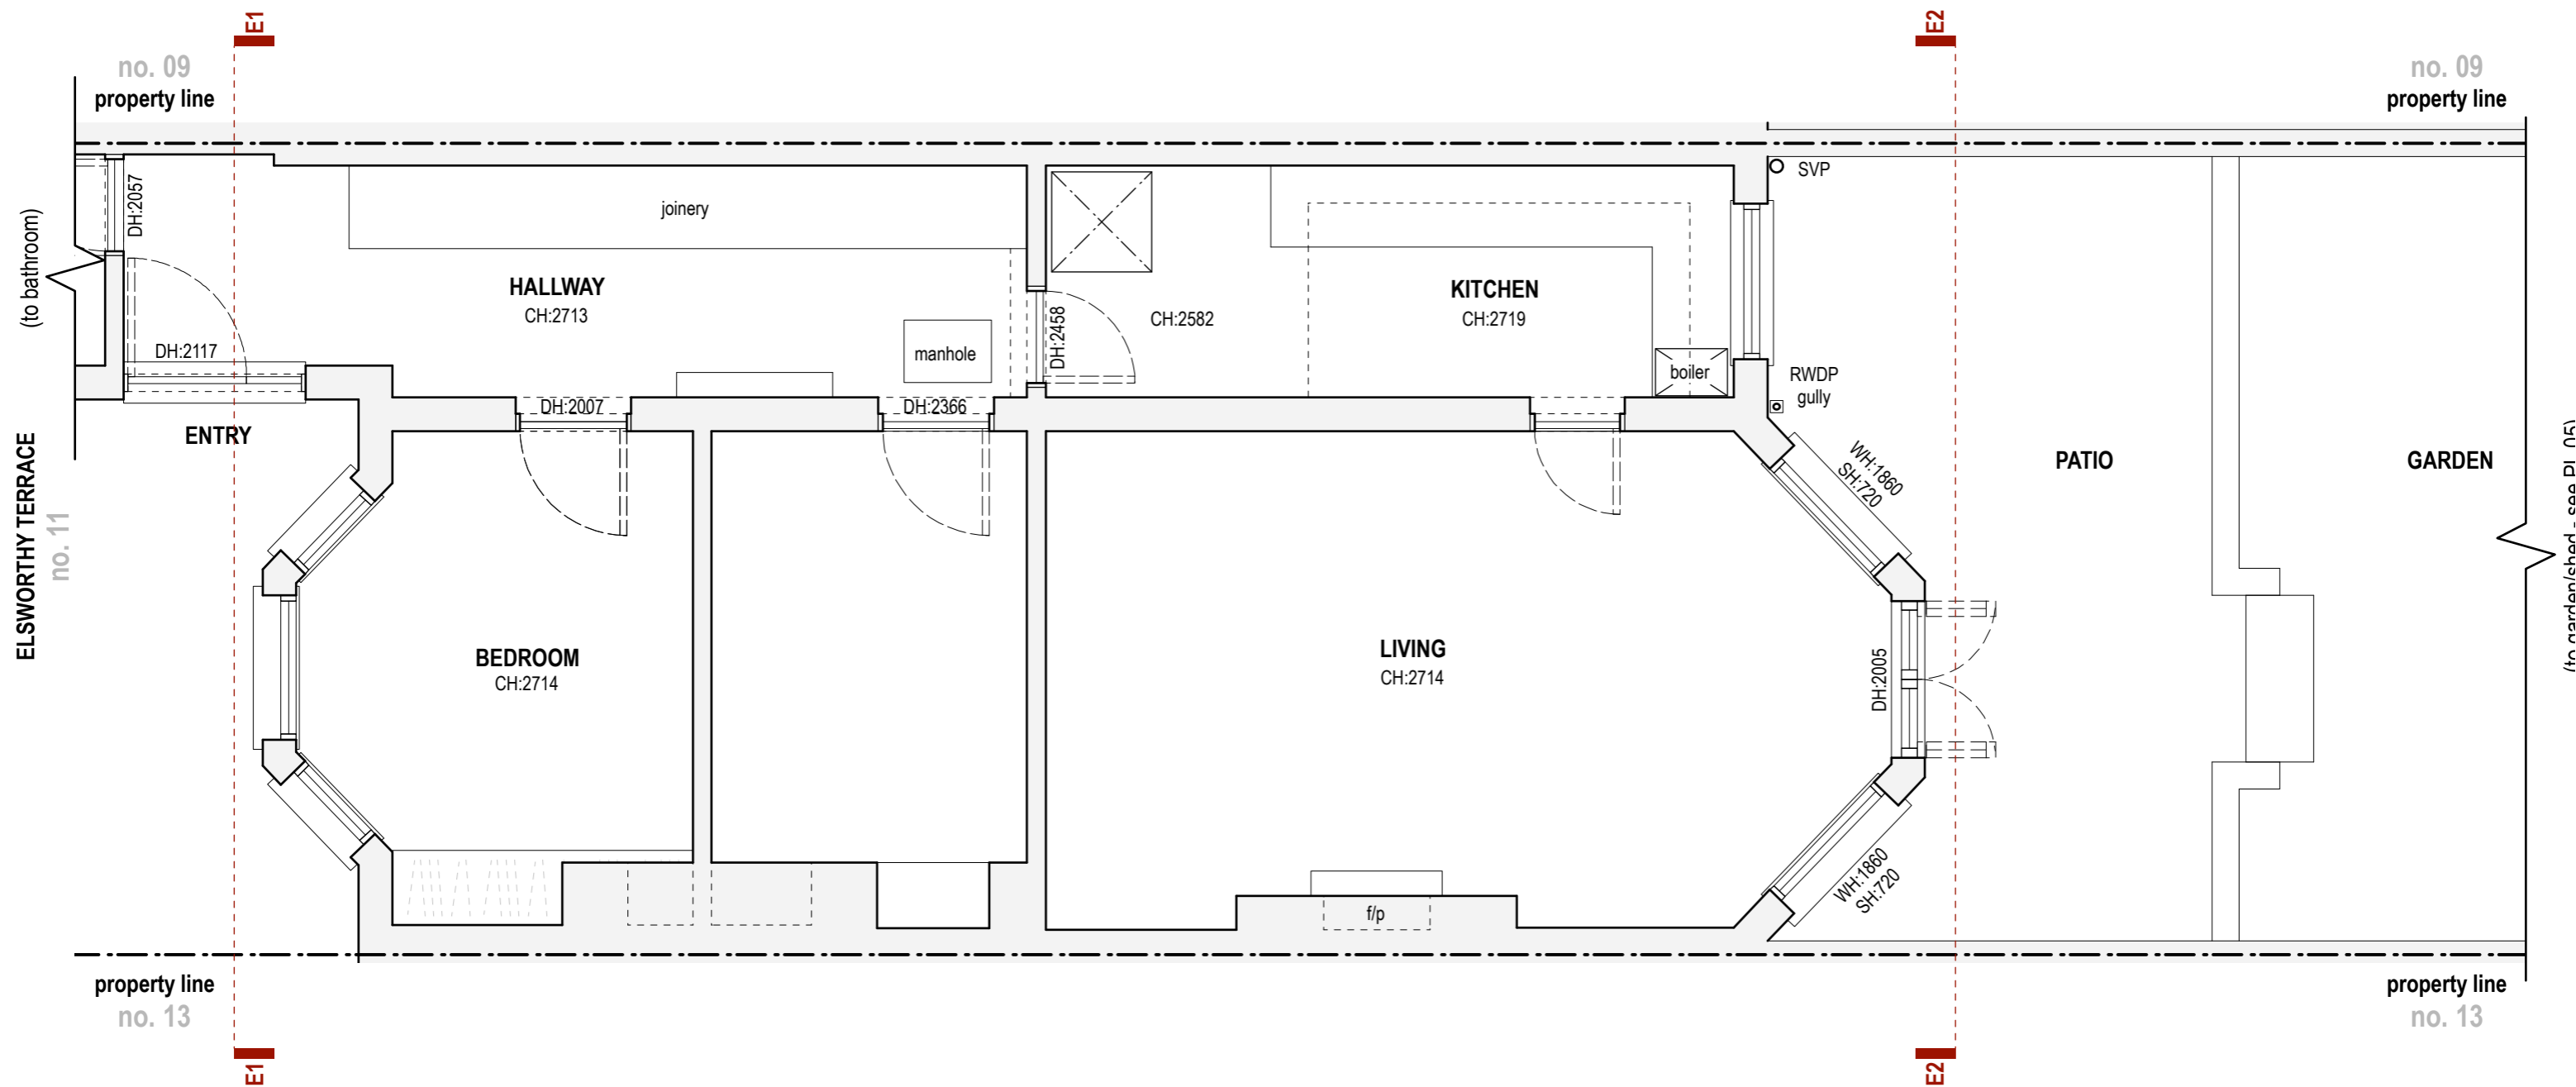


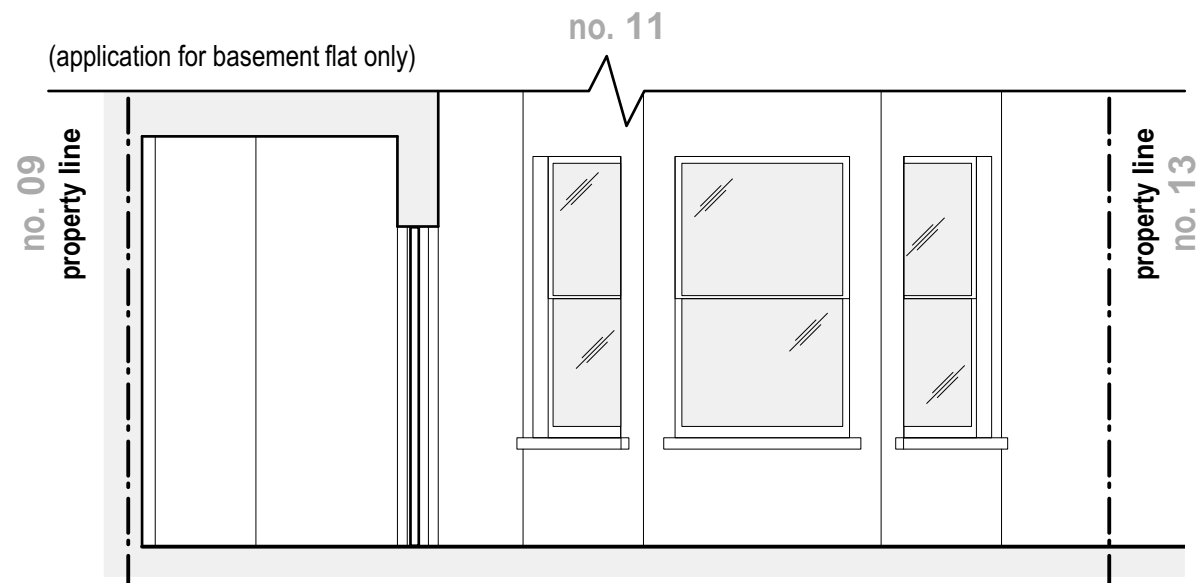
Existing Ground Floor Plan

1:50




Planning

<table border="1"> <thead> <tr> <th>Rev:</th> <th>Date:</th> <th>Description:</th> </tr> </thead> <tbody> <tr> <td>00</td> <td>18.02.2020</td> <td>Issue for planning</td> </tr> <tr> <td>01</td> <td>05.06.2020</td> <td>Issue for planning</td> </tr> <tr> <td>02</td> <td>18.06.2020</td> <td>Issue for planning</td> </tr> </tbody> </table>	Rev:	Date:	Description:	00	18.02.2020	Issue for planning	01	05.06.2020	Issue for planning	02	18.06.2020	Issue for planning	<p>Project: 11 Elsworthy Terrace NW3 3DR</p>		<div style="text-align: center;">  <p>love your home</p> </div>			
	Rev:	Date:	Description:															
	00	18.02.2020	Issue for planning															
01	05.06.2020	Issue for planning																
02	18.06.2020	Issue for planning																
<p>Dwg no: 1927 / PL.01</p>		<p>Drawing: Existing Floor Plan</p>																
<p>Date: June 2020</p>	<p>Scale: 1:50 @ A3</p>	<p>C bP</p>	<p>D bP</p>	<p>Rev: 02</p>														
<p>NOTES: Do not scale from this drawing. All dimensions in millimeters. All dimensions to be checked on site. All omissions and discrepancies to be reported to the architect immediately. This drawing is © betterPAD.</p>		<p>W www.betterpad.co.uk</p>		<p>E hello@betterpad.co.uk</p>														



Elevation E1: Existing Front Elevation

1:50

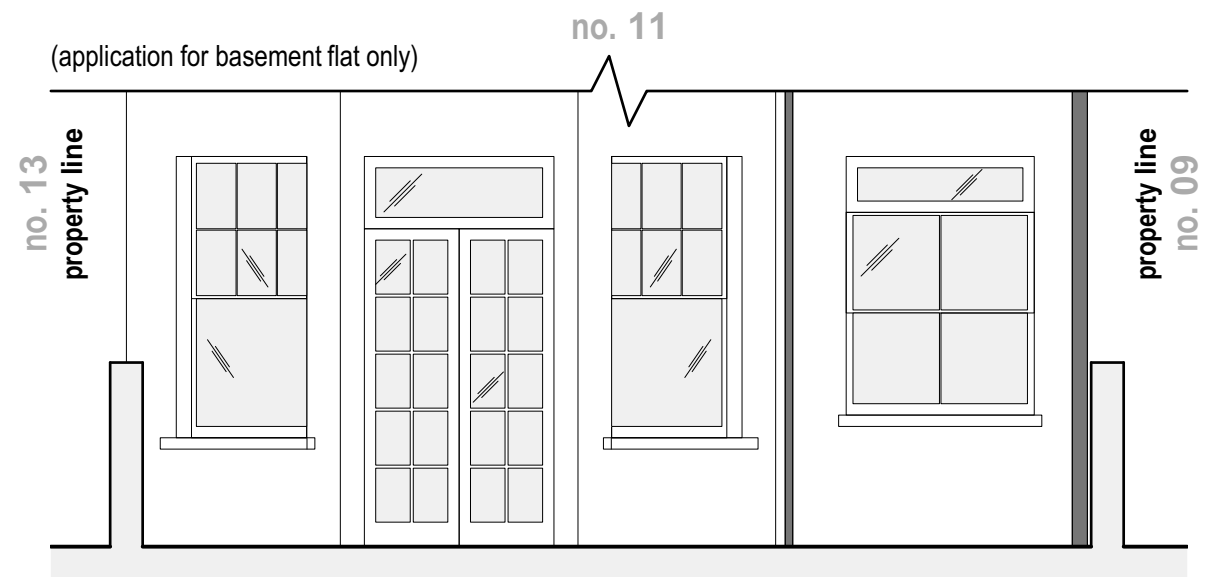

Elevation E2: Existing Rear Elevation


1:50



Planning

<table border="1"> <thead> <tr> <th>Rev:</th> <th>Date:</th> <th>Description:</th> </tr> </thead> <tbody> <tr> <td>00</td> <td>18.02.2020</td> <td>Issue for planning</td> </tr> <tr> <td>01</td> <td>05.06.2020</td> <td>Issue for planning</td> </tr> </tbody> </table>	Rev:	Date:	Description:	00	18.02.2020	Issue for planning	01	05.06.2020	Issue for planning	Project: 11 Elsworthy Terrace NW3 3DR		<div style="text-align: center;"> <h2>better PAD</h2> <p>love your home</p> </div>			
	Rev:	Date:	Description:												
	00	18.02.2020	Issue for planning												
01	05.06.2020	Issue for planning													
Dwg no: 1927 / PL.02															
Drawing: Existing Front & Rear Elevations															
NOTES: Do not scale from this drawing. All dimensions in millimeters. All dimensions to be checked on site. All omissions and discrepancies to be reported to the architect immediately. This drawing is © betterPAD.		Date: June 2020	C bP	D bP	Rev: 01	W www.betterpad.co.uk E hello@betterpad.co.uk									


ELSWORTHY TERRACE
no. 11

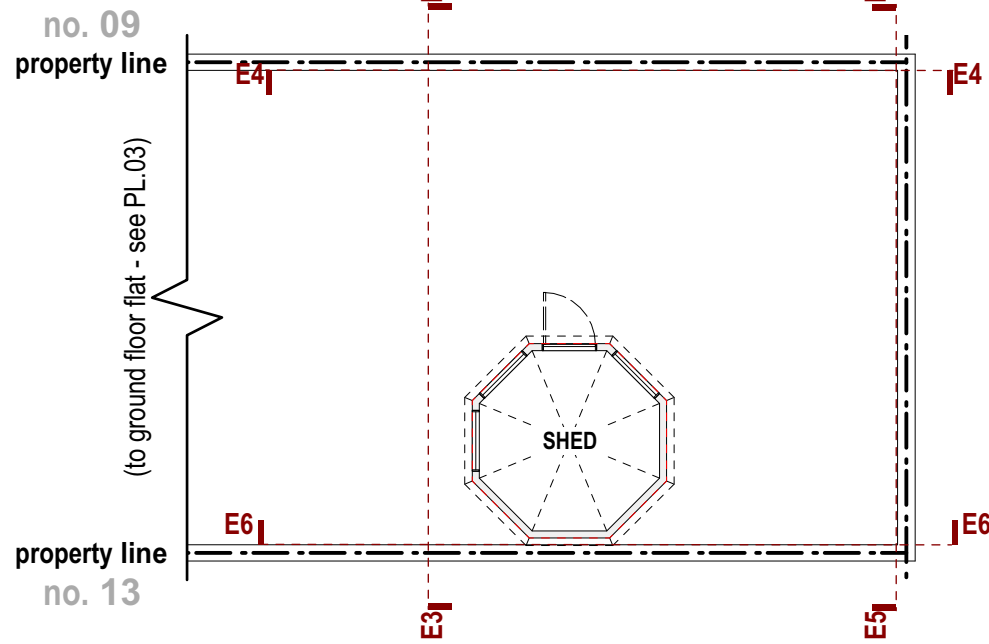

Existing Garden Shed/Outhouse Plan


1:100

ELSWORTHY TERRACE
no. 11

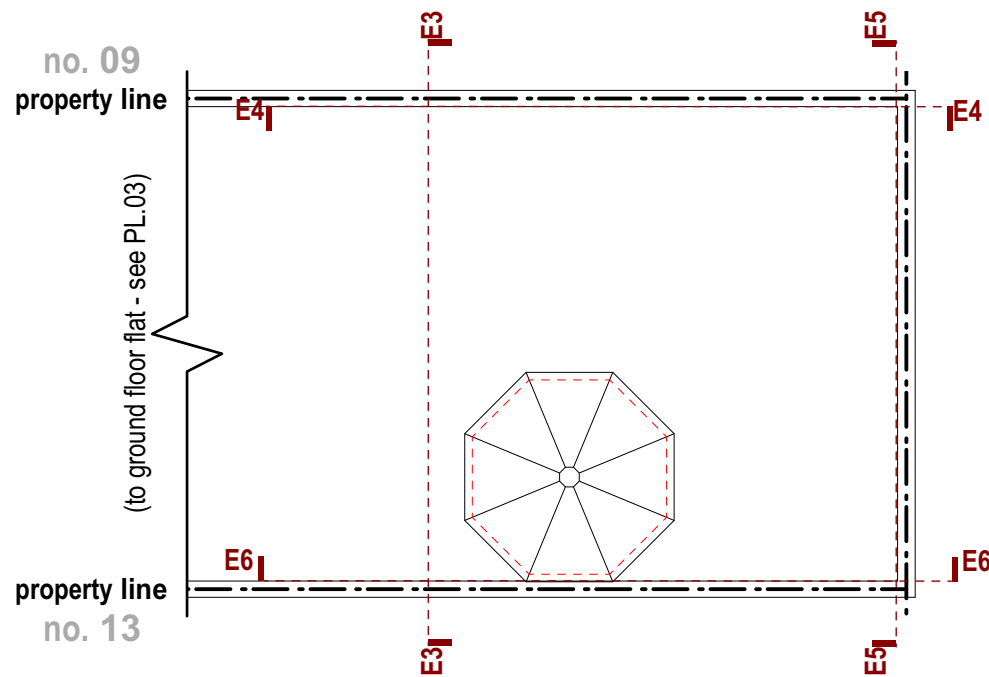

Existing Garden Shed/Outhouse Roof Plan


1:100

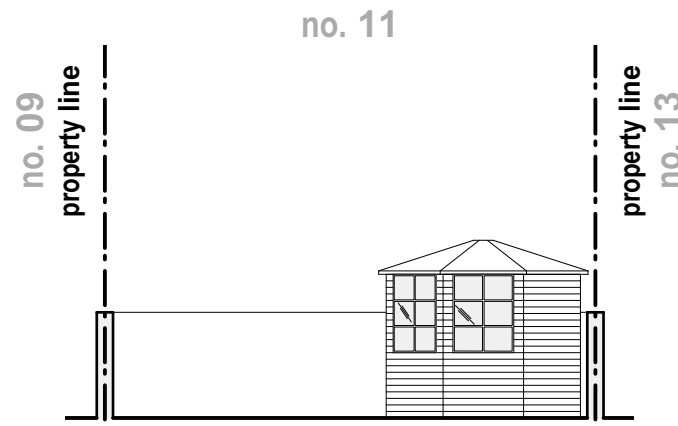

Elevation E3: Existing
Garden/Shed Front Elevation


1:100

ELSWORTHY ROAD

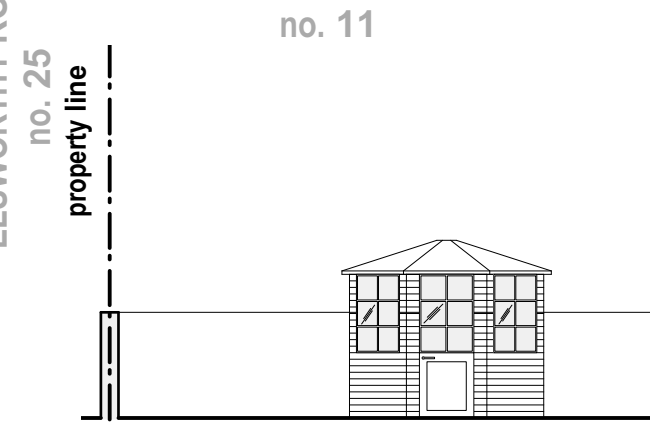


Elevation E4: Existing
Garden/Shed Side Elevation

1:100

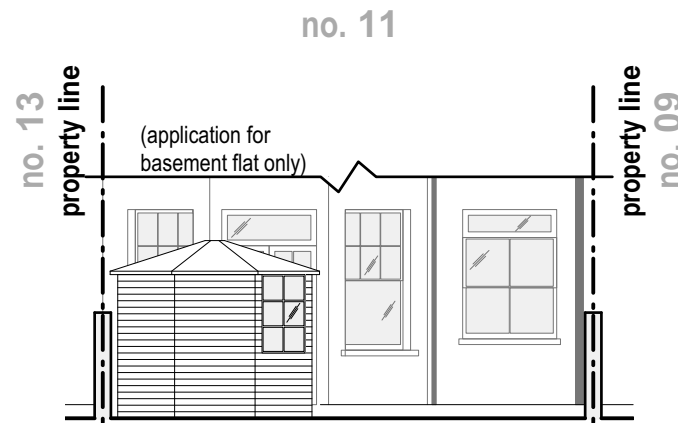

Elevation E5: Existing
Garden/Shed Rear Elevation

1:100

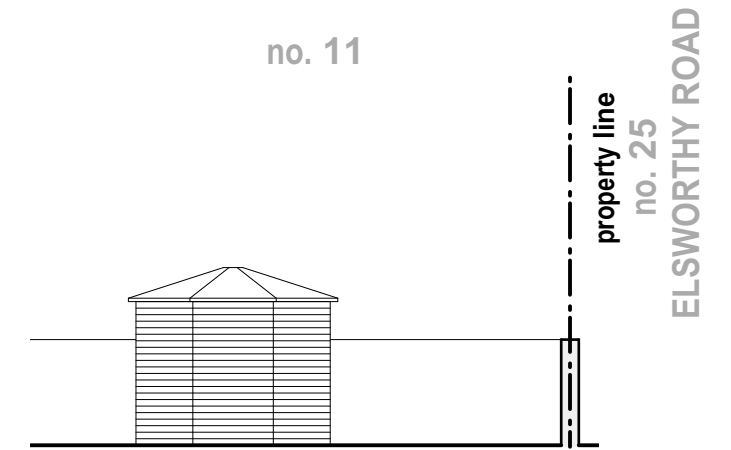


Elevation E6: Existing
Garden/Shed Side Elevation

1:100



Rev:	Date:	Description:
00	18.02.2020	Issue for planning
01	04.05.2020	Issue for planning
02	18.05.2020	Update for planning
03	05.06.2020	Update for planning

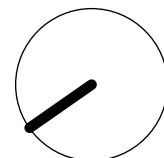


NOTES: Do not scale from this drawing. All dimensions in millimeters. All dimensions to be checked on site. All omissions and discrepancies to be reported to the architect immediately. This drawing is © betterPAD.

Project:	11 Elsworthy Terrace NW3 3DR				
Dwg no:	1927 / PL.05				
Drawing:	Existing Garden Shed Drawings				
Date:	June 2020	C	D	Rev:	03
Scale:	as shown @ A3	bP	bP		

Planning

better PAD
love your home

W www.betterpad.co.uk
E hello@betterpad.co.uk

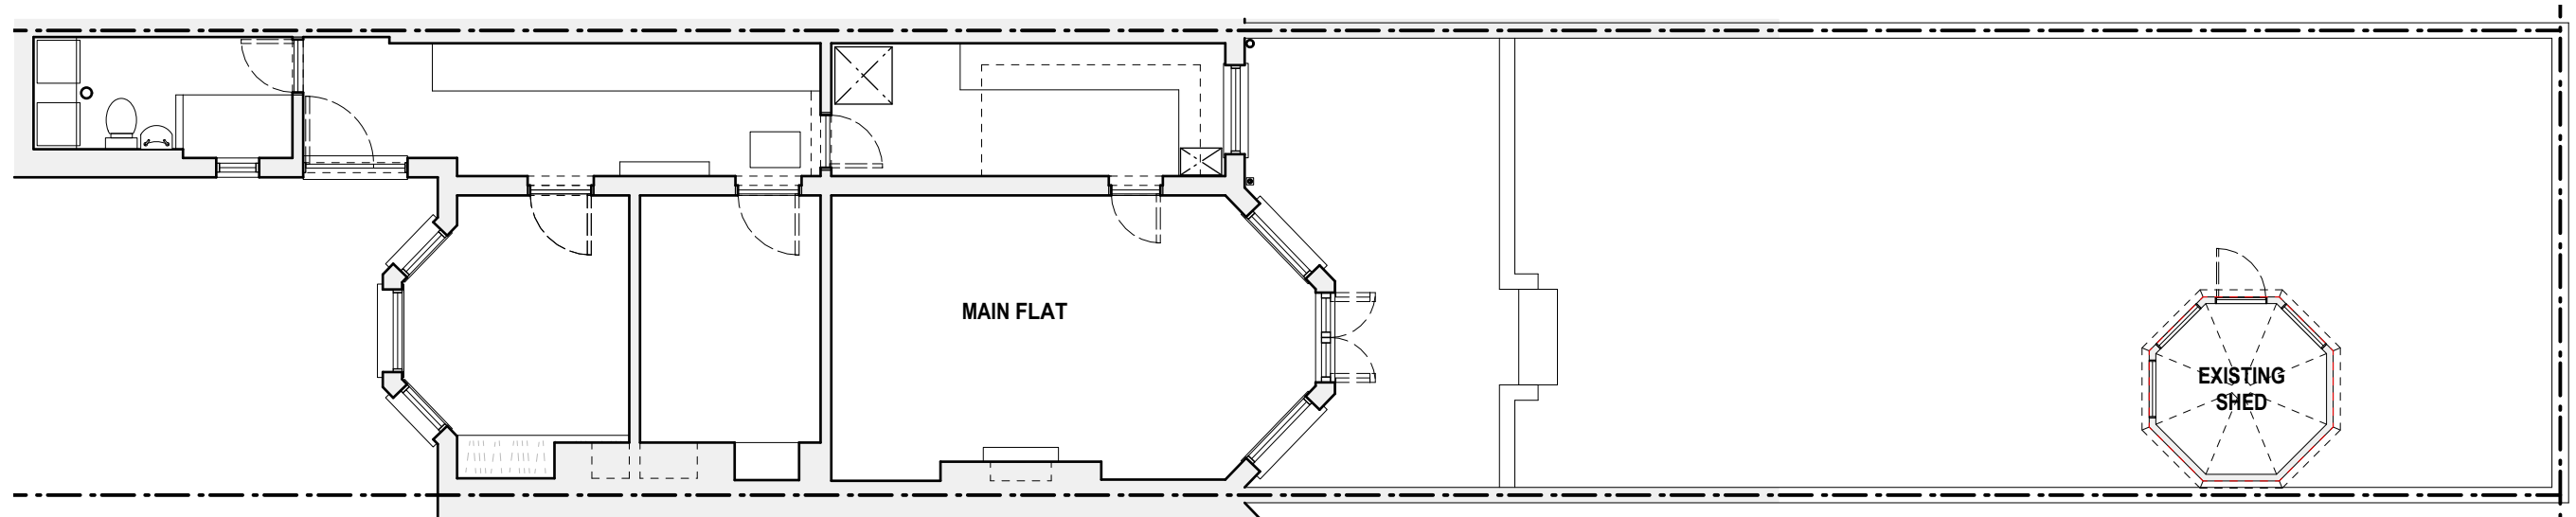


Existing Ground Floor Plan

1:100



Planning
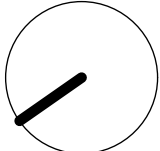
<p>Rev: 00 Date: 05.06.2020 Description: Issue for planning</p> 	<p>Project: 11 Elsworthy Terrace NW3 3DR</p>	<p style="text-align: center;">better PAD love your home</p>		
<p>NOTES: Do not scale from this drawing. All dimensions in millimeters. All dimensions to be checked on site. All omissions and discrepancies to be reported to the architect immediately. This drawing is © betterPAD.</p>	<p>Dwg no: 1927 / PL.07a</p>			<p>Drawing: Existing Site Plan</p>
<p>Date: June 2020 Scale: as shown @ A3</p>	<p>C bP</p>	<p>D bP</p>	<p>Rev: 00</p>	<p>W www.betterpad.co.uk E hello@betterpad.co.uk</p>