



© Crown copyright and database rights 2020 OS 100035409
Reproduction in whole or in part is prohibited without the permission of Ordnance Survey.





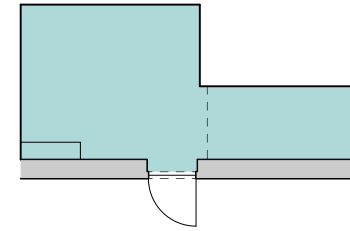

2 Existing Basement Floor - Below stair area
Scale: 1:100

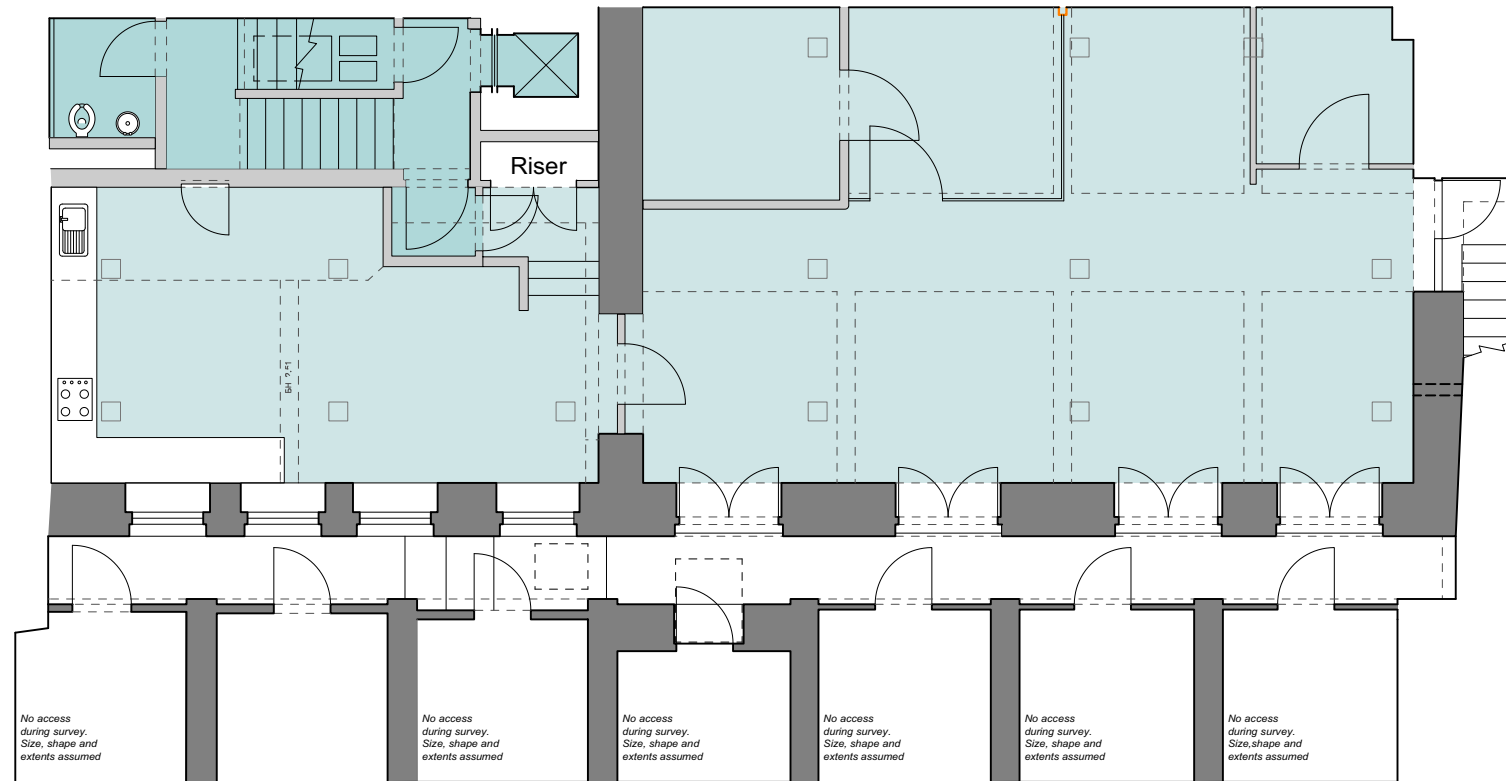


1 Existing Basement Floor
Scale: 1:100

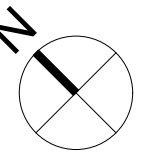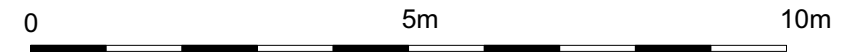

All dimensions to be checked on site prior to commencement of any works, and/or preparation of any shop drawings.
 Sizes of and dimensions to any structural or services elements are indicative only. See structural and service engineers drawings for actual sizes / dimensions.
 This drawing to be read in conjunction with all other Architect's drawings, specifications and other Consultant's information.
 All proprietary systems shown on this drawing are to be installed strictly in accordance with the Manufacturers/Suppliers recommended details.
 Any discrepancies between information shown on this drawing and any other contract information or manufacturers/suppliers recommendations is to be brought to the attention of the Architect.


Revision	Date	Amendment

Date	04/06/2020	Project	22 Endell Street, Covent Garden	Job Ref.	355
Scale	1:100	Drawn	MK	Check	MH
Status	Planning	Client Ref	GH	Title	Existing Basement Floor Plan
		Drwg. no.	355(EX) 100	Rev.	
Hale Brown Architects Ltd. Unit 1.04, Edinburgh House, 170 Kennington Lane, London, SE11 5DP T: 020 3735 7442 E: mail@halebrown.com W: www.halebrown.com					

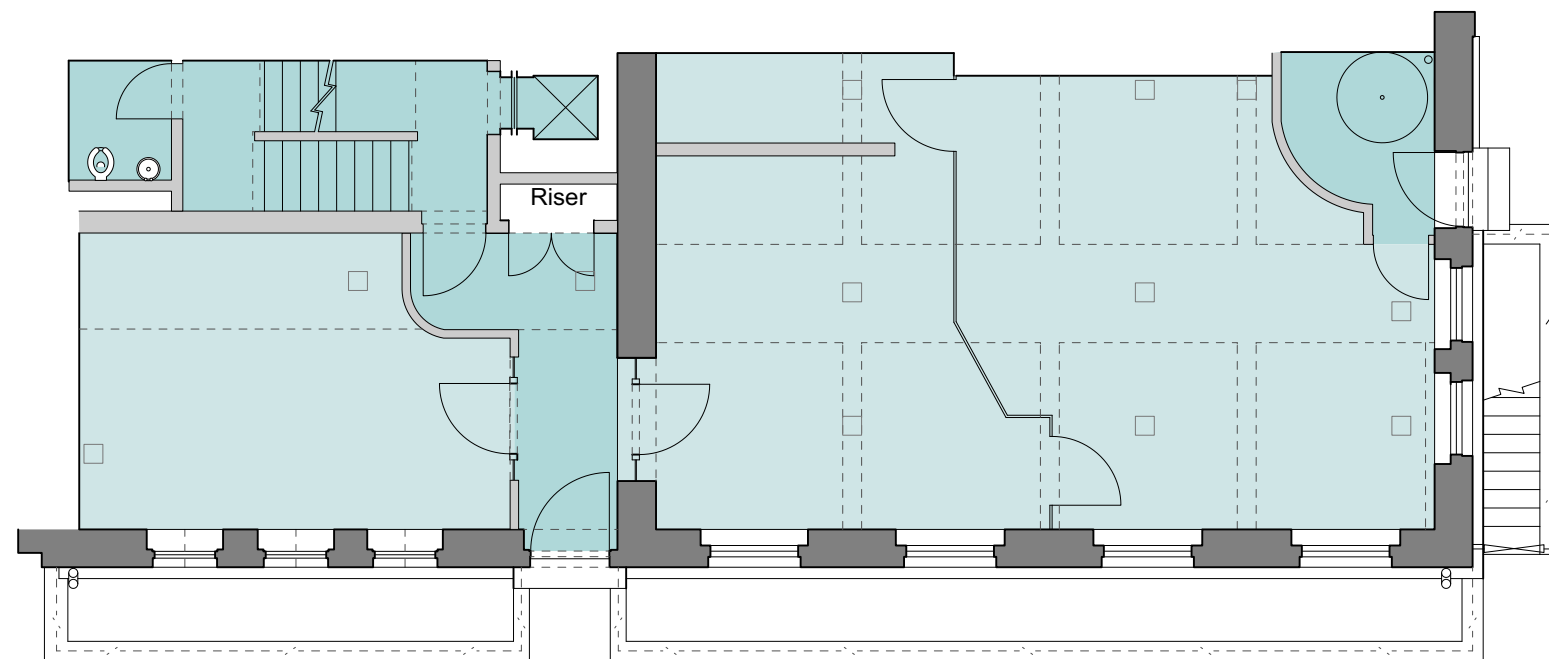

1 Existing Ground Floor
Scale: 1:100


0 5m 10m

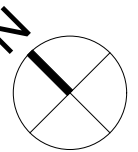

All dimensions to be checked on site prior to commencement of any works, and/or preparation of any shop drawings.
 Sizes of and dimensions to any structural or services elements are indicative only. See structural and service engineers drawings for actual sizes / dimensions.
 This drawing to be read in conjunction with all other Architect's drawings, specifications and other Consultant's information.
 All proprietary systems shown on this drawing are to be installed strictly in accordance with the Manufacturers/Suppliers recommended details.
 Any discrepancies between information shown on this drawing and any other contract information or manufacturers/suppliers recommendations is to be brought to the attention of the Architect.


Revision	Date	Amendment

Date	04/06/2020	Project	22 Endell Street, Covent Garden	Job Ref.	355
Scale	1:100	Drawn	MK	Check	MH
Status	Planning	Client Ref	GH	Title	Existing Ground Floor Plan
		Drwg. no.	355(EX) 101	Rev.	
Hale Brown Architects Ltd. Unit 1.04, Edinburgh House, 170 Kennington Lane, London, SE11 5DP T: 020 3735 7442 E: mail@halebrown.com W: www.halebrown.com					

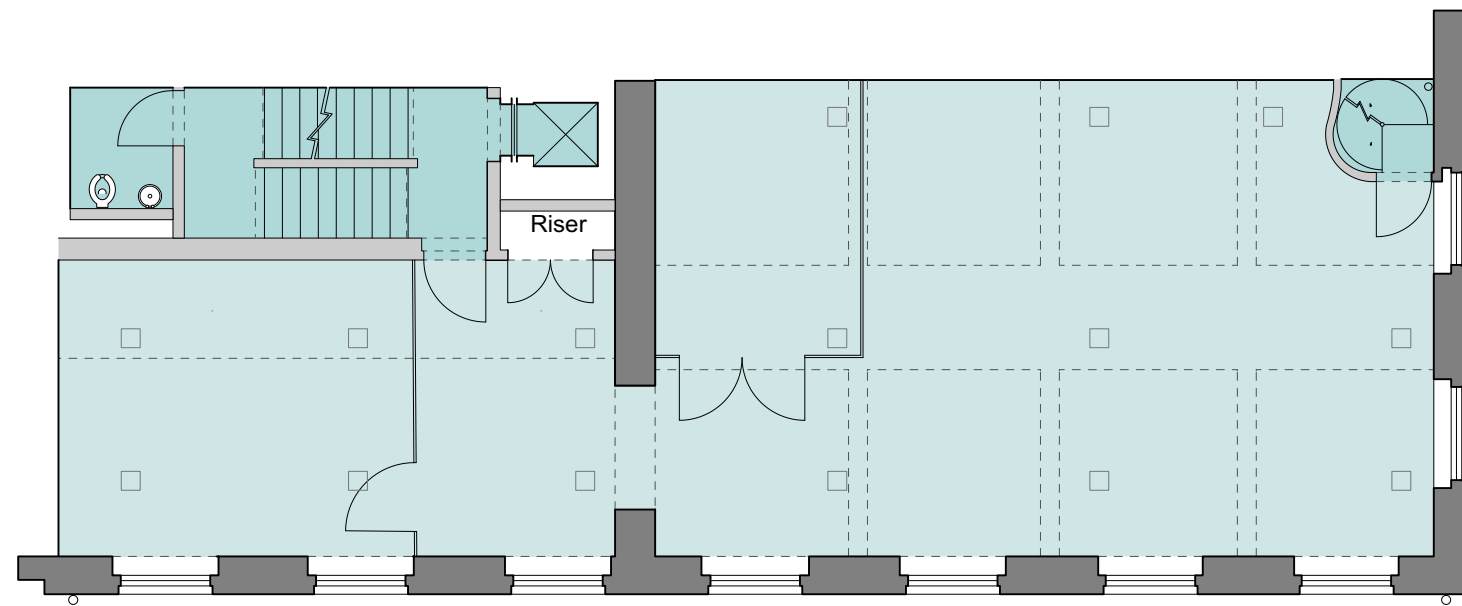

1 Existing First Floor
Scale: 1:100


0 5m 10m

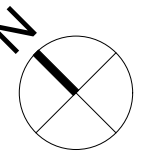



All dimensions to be checked on site prior to commencement of any works, and/or preparation of any shop drawings.
 Sizes of and dimensions to any structural or services elements are indicative only. See structural and service engineers drawings for actual sizes / dimensions.
 This drawing to be read in conjunction with all other Architect's drawings, specifications and other Consultant's information.
 All proprietary systems shown on this drawing are to be installed strictly in accordance with the Manufacturers/Suppliers recommended details.
 Any discrepancies between information shown on this drawing and any other contract information or manufacturers/suppliers recommendations is to be brought to the attention of the Architect.

Revision	Date	Amendment

Date	04/06/2020		Project	22 Endell Street, Covent Garden		Job Ref.	355
Scale	1:100	Drawn	MK	Check	MH	Title	Existing First Floor Plan
Status	Planning	Client Ref	GH	Drwg. no.	355(EX) 102	Rev.	
Hale Brown Architects Ltd. Unit 1.04, Edinburgh House, 170 Kennington Lane, London, SE11 5DP T: 020 3735 7442 E: mail@halebrown.com W: www.halebrown.com							

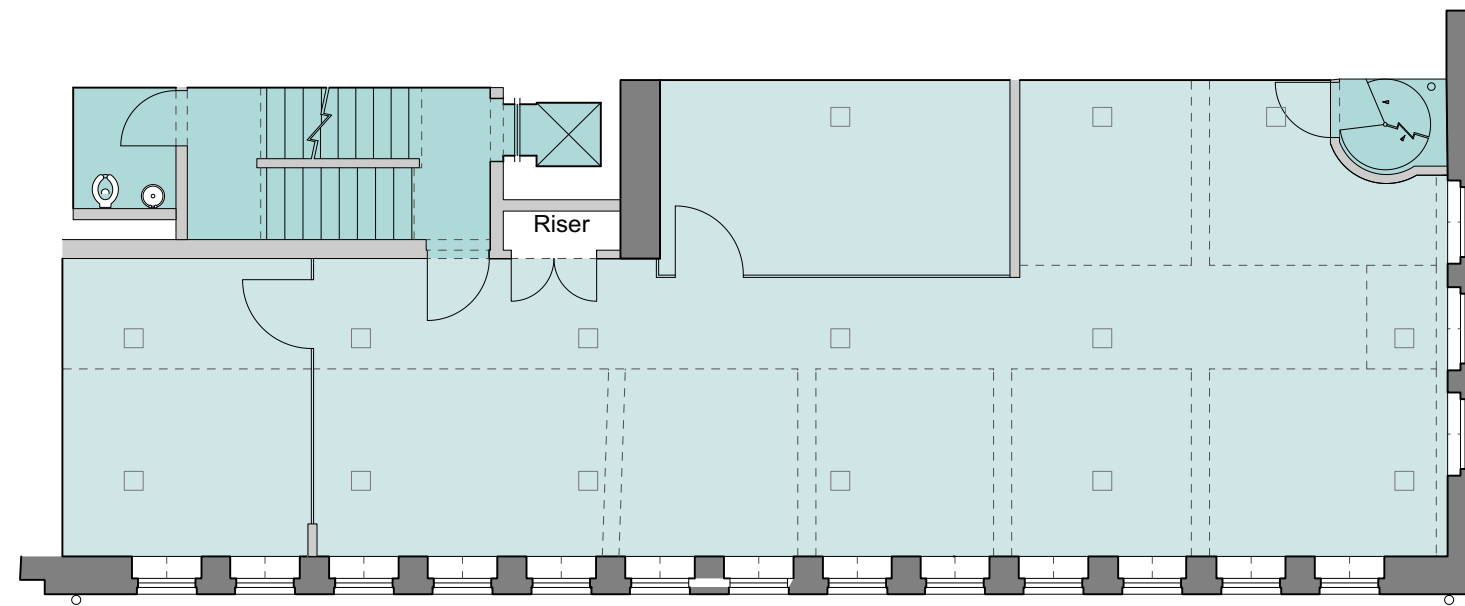


1 Existing Second Floor
Scale: 1:100

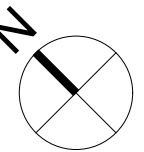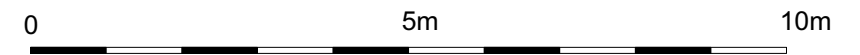



All dimensions to be checked on site prior to commencement of any works, and/or preparation of any shop drawings.
 Sizes of and dimensions to any structural or services elements are indicative only. See structural and service engineers drawings for actual sizes / dimensions.
 This drawing to be read in conjunction with all other Architect's drawings, specifications and other Consultant's information.
 All proprietary systems shown on this drawing are to be installed strictly in accordance with the Manufacturers/Suppliers recommended details.
 Any discrepancies between information shown on this drawing and any other contract information or manufacturers/suppliers recommendations is to be brought to the attention of the Architect.

Revision	Date	Amendment

Date	04/06/2020	Project	22 Endell Street, Covent Garden	Job Ref.	355
Scale	1:100	Drawn	MK	Check	MH
Status	Planning	Client Ref	GH	Title	Existing Second Floor Plan
				Drwg. no.	355(EX) 103
				Rev.	
Hale Brown Architects Ltd. Unit 1.04, Edinburgh House, 170 Kennington Lane, London, SE11 5DP T: 020 3735 7442 E: mail@halebrown.com W: www.halebrown.com					

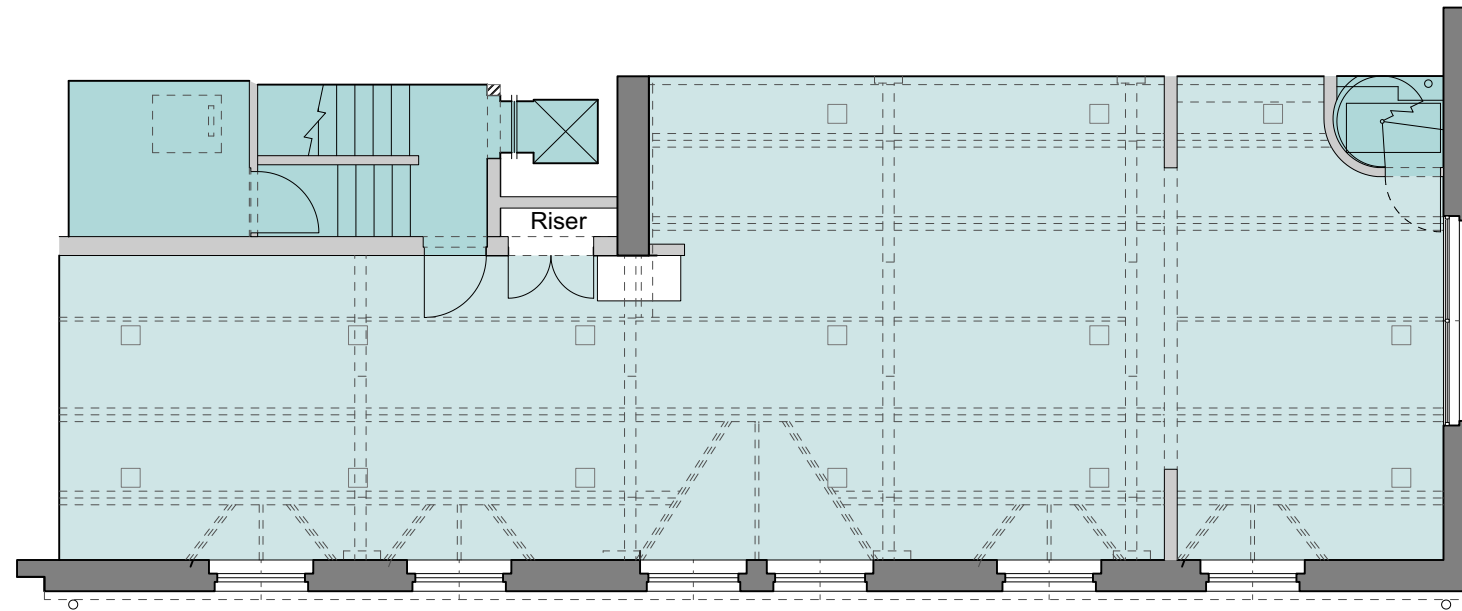


1 Existing Third Floor Plan
Scale: 1:100

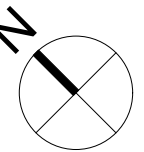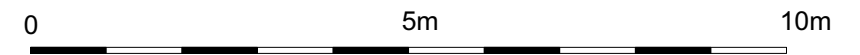



All dimensions to be checked on site prior to commencement of any works, and/or preparation of any shop drawings.
 Sizes of and dimensions to any structural or services elements are indicative only. See structural and service engineers drawings for actual sizes / dimensions.
 This drawing to be read in conjunction with all other Architect's drawings, specifications and other Consultant's information.
 All proprietary systems shown on this drawing are to be installed strictly in accordance with the Manufacturers/Suppliers recommended details.
 Any discrepancies between information shown on this drawing and any other contract information or manufacturers/suppliers recommendations is to be brought to the attention of the Architect.

Revision	Date	Amendment

Date	04/06/2020		Project	22 Endell Street, Covent Garden	Job Ref.	355	
Scale	1:100	Drawn	MK	Check	MH	Title	Existing Third Floor Plan
Status	Planning	Client Ref	GH	Drwg. no.	355(EX) 104	Rev.	
Hale Brown Architects Ltd. Unit 1.04, Edinburgh House, 170 Kennington Lane, London, SE11 5DP							
T: 020 3735 7442		E: mail@halebrown.com		W: www.halebrown.com			

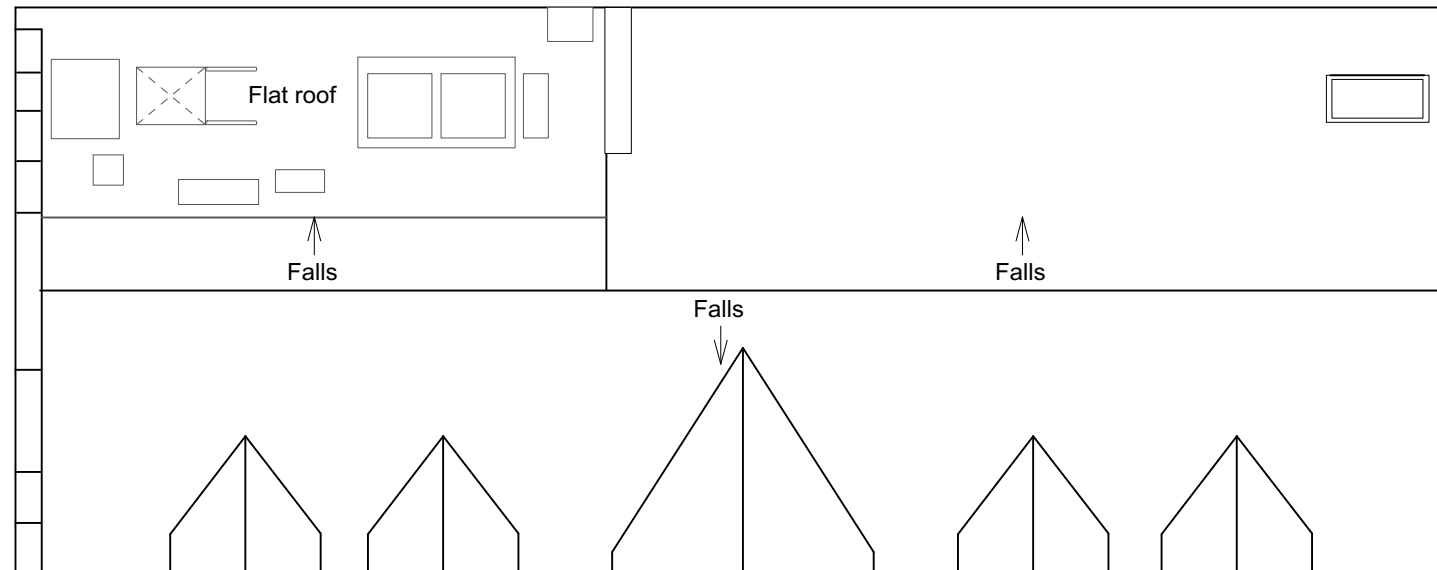


1 Existing Roof Plan
Scale: 1:100

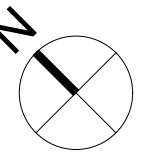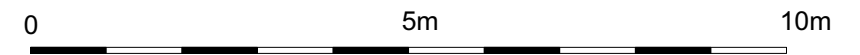

All dimensions to be checked on site prior to commencement of any works, and/or preparation of any shop drawings.
 Sizes of and dimensions to any structural or services elements are indicative only. See structural and service engineers drawings for actual sizes / dimensions.
 This drawing to be read in conjunction with all other Architect's drawings, specifications and other Consultant's information.
 All proprietary systems shown on this drawing are to be installed strictly in accordance with the Manufacturers/Suppliers recommended details.
 Any discrepancies between information shown on this drawing and any other contract information or Manufacturers/suppliers recommendations is to be brought to the attention of the Architect.

Revision	Date	Amendment


Date	04/06/2020	Project	22 Endell Street, Covent Garden	Job Ref.	355
Scale	1:100	Drawn	MK	Check	MH
Status	Planning	Client Ref	GH	Drwg. no.	355(EX)105
Hale Brown Architects Ltd. Unit 1.04, Edinburgh House, 170 Kennington Lane, London, SE11 5DP		T: 020 3735 7442 E: mail@halebrown.com W: www.halebrown.com			

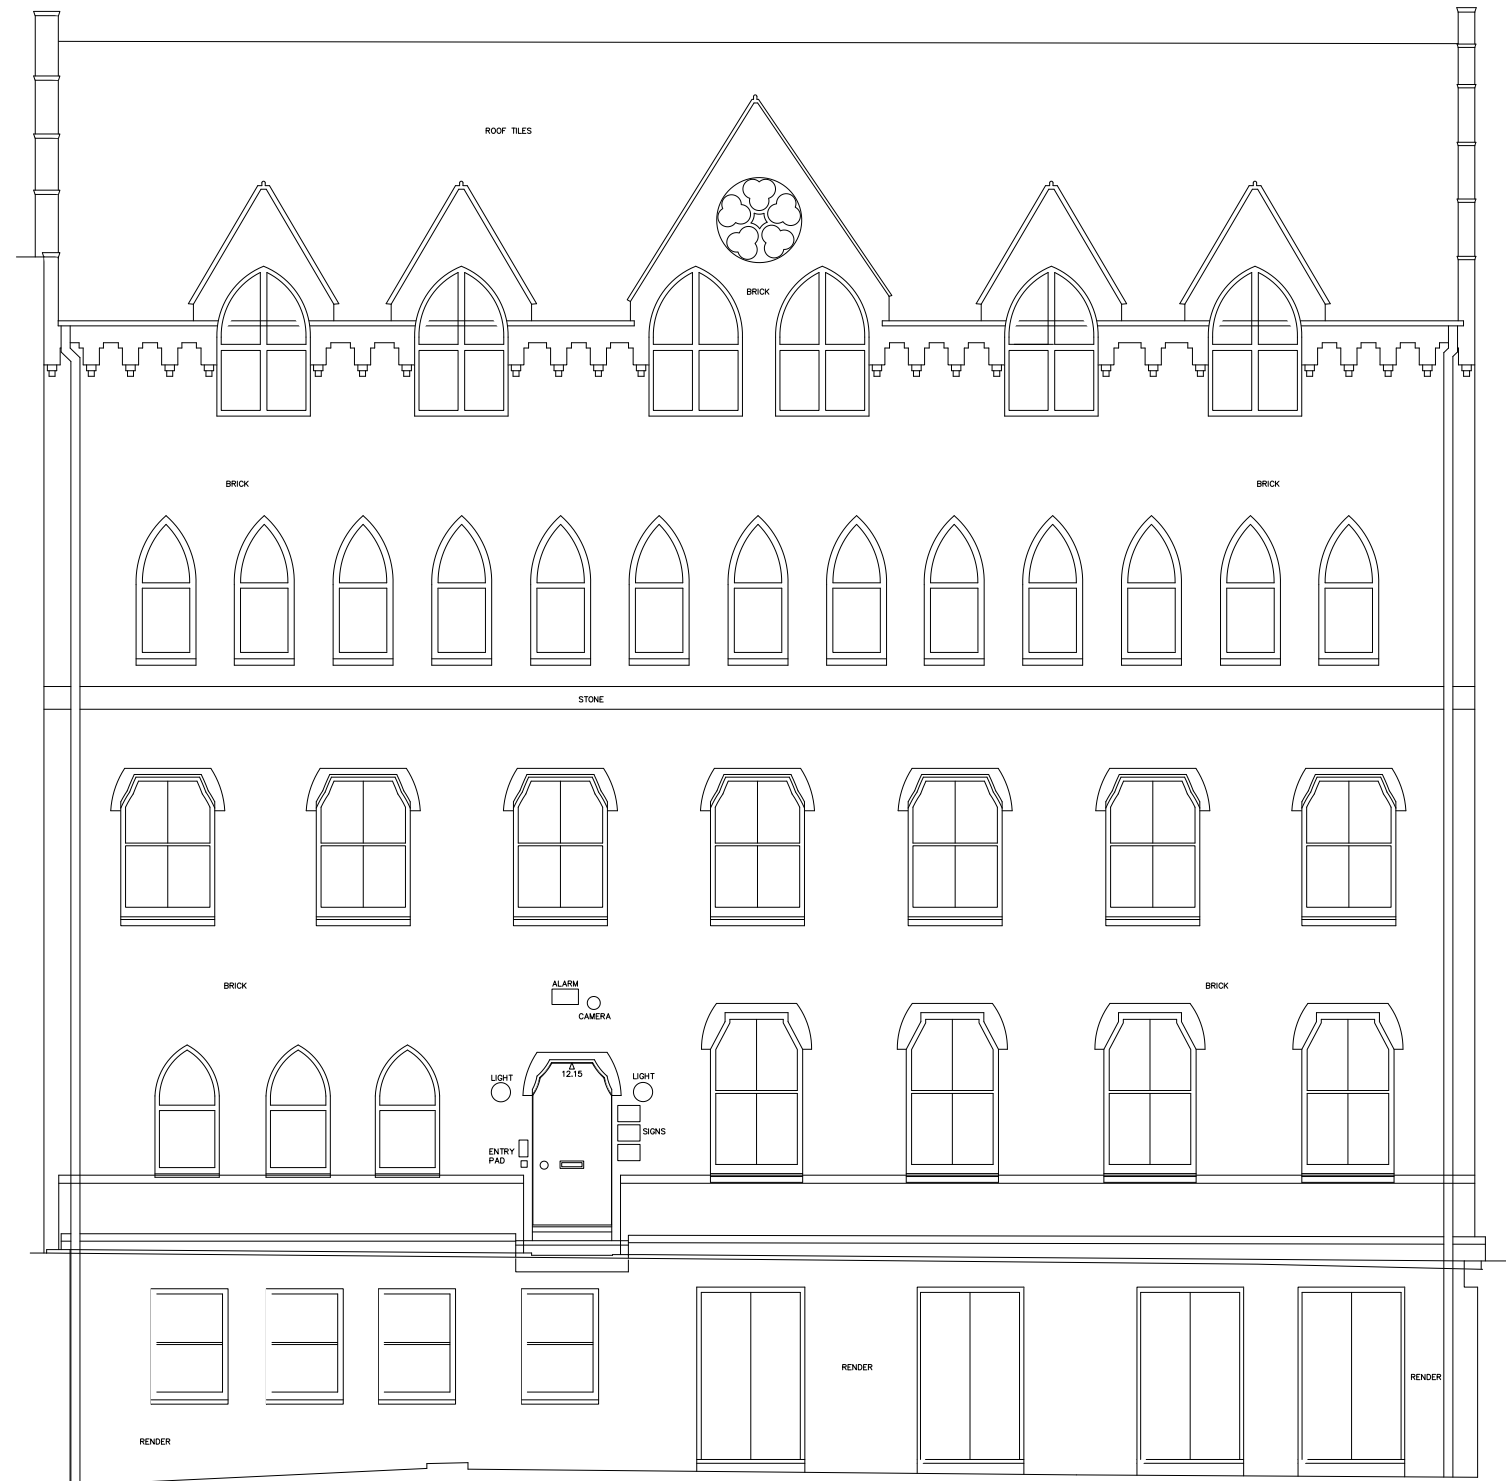

ENDELL STREET ELEVATION

1

Endell Street Existing Elevation
Scale: 1:100

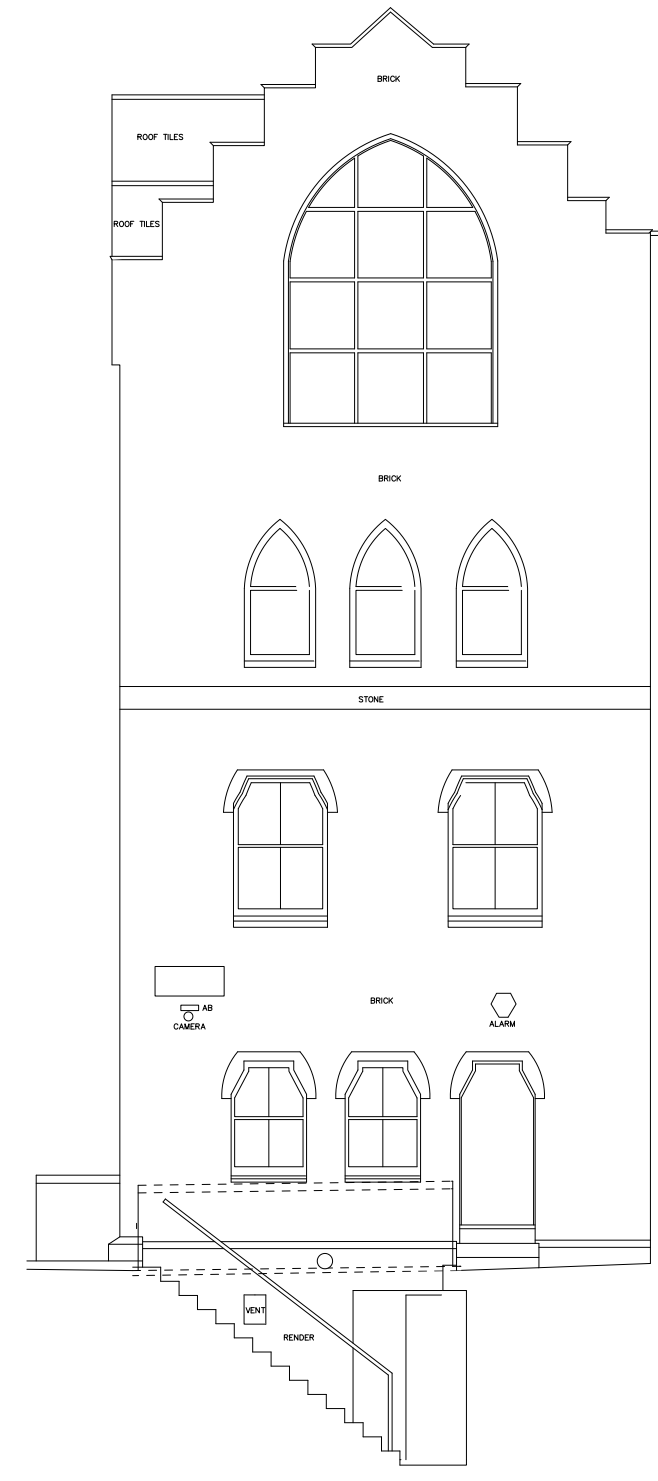



2

Betterton Street Existing Elevation
Scale: 1:100


All dimensions to be checked on site prior to commencement of any works, and/or preparation of any shop drawings.
 Sizes of and dimensions to any structural or services elements are indicative only. See structural and service engineers drawings for actual sizes / dimensions.
 This drawing to be read in conjunction with all other Architect's drawings, specifications and other Consultant's information.
 All proprietary systems shown on this drawing are to be installed strictly in accordance with the Manufacturers/Suppliers recommended details.
 Any discrepancies between information shown on this drawing and any other contract information or manufacturer/suppliers recommendations is to be brought to the attention of the Architect.

Revision	Date	Amendment

Date	04/06/2020	Project	22 Endell Street, Covent Garden	Job Ref.	355
Scale	1:100	Drawn	MK	Check	MH
Status	Planning	Client Ref	GH	Drwg. no.	355(EX) 200
Hale Brown Architects Ltd. Unit 1.04, Edinburgh House, 170 Kennington Lane, London, SE11 5DP		T: 020 3735 7442		E: mail@halebrown.com W: www.halebrown.com	

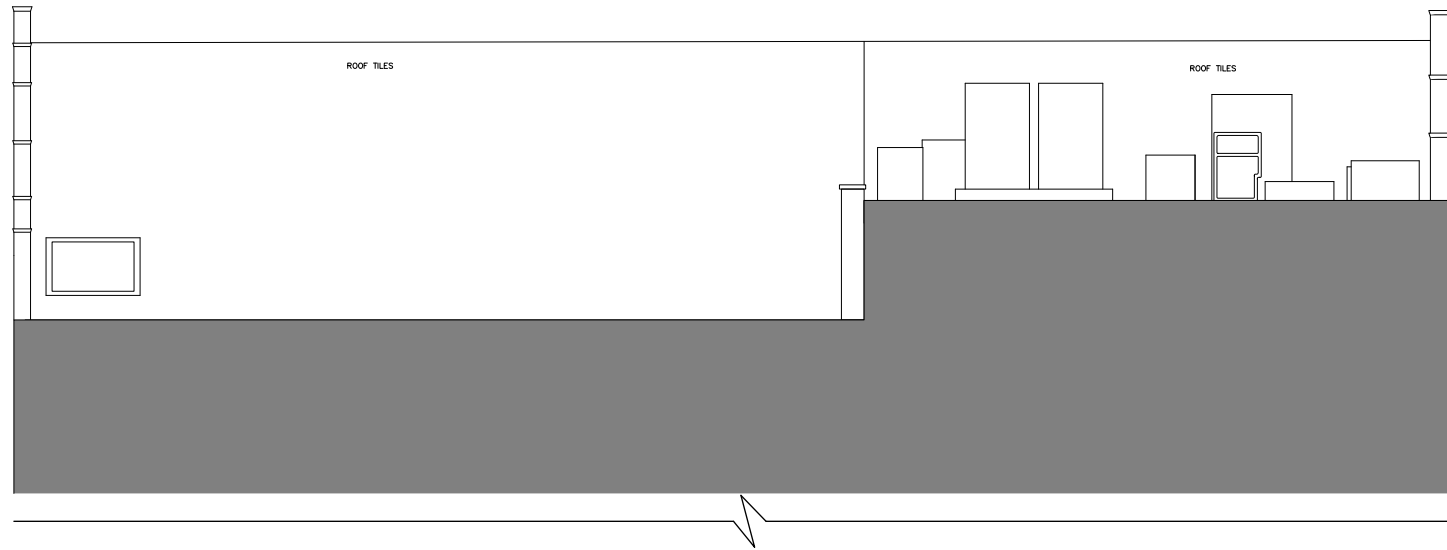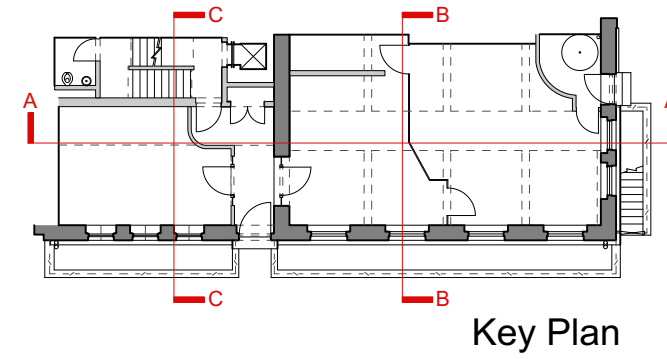

1 Existing Rear Roof Slope Elevation
Scale: 1:100

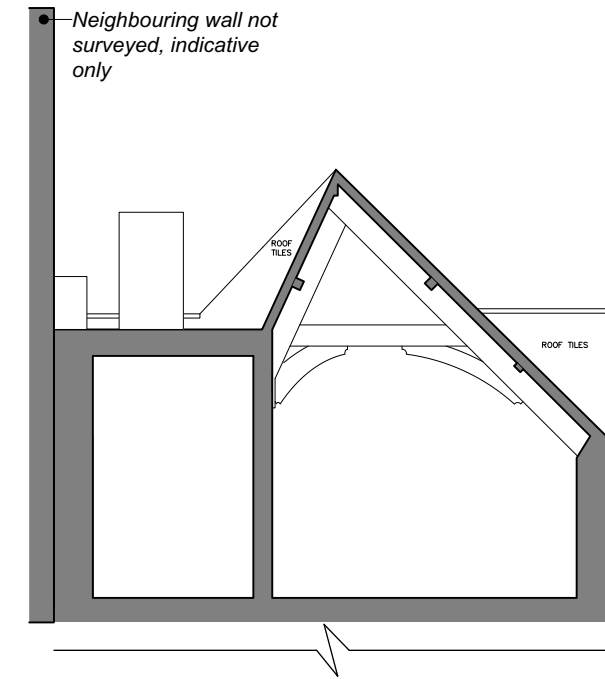


2 Existing Section CC
Scale: 1:100


All dimensions to be checked on site prior to commencement of any works, and/or preparation of any shop drawings.
 Sizes of and dimensions to any structural or services elements are indicative only. See structural and service engineers drawings for actual sizes / dimensions.
 This drawing to be read in conjunction with all other Architect's drawings, specifications and other Consultant's information.
 All proprietary systems shown on this drawing are to be installed strictly in accordance with the Manufacturers/Suppliers recommended details.
 Any discrepancies between information shown on this drawing and any other contract information or manufacturer/suppliers recommendations is to be brought to the attention of the Architect.

Revision	Date	Amendment


Date	04/06/2020	Project	22 Endell Street, Covent Garden	Job Ref.	355
Scale	1:100	Drawn	MK	Check	MH
Status	Planning	Client Ref	GH	Drwg. no.	355(EX) 201
Hale Brown Architects Ltd. Unit 1.04, Edinburgh House, 170 Kennington Lane, London, SE11 5DP		T: 020 3735 7442		E: mail@halebrown.com W: www.halebrown.com	

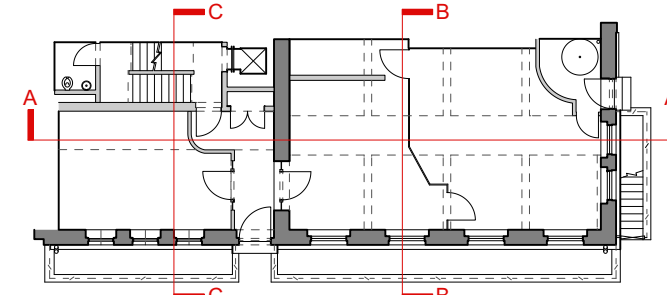

Key Plan

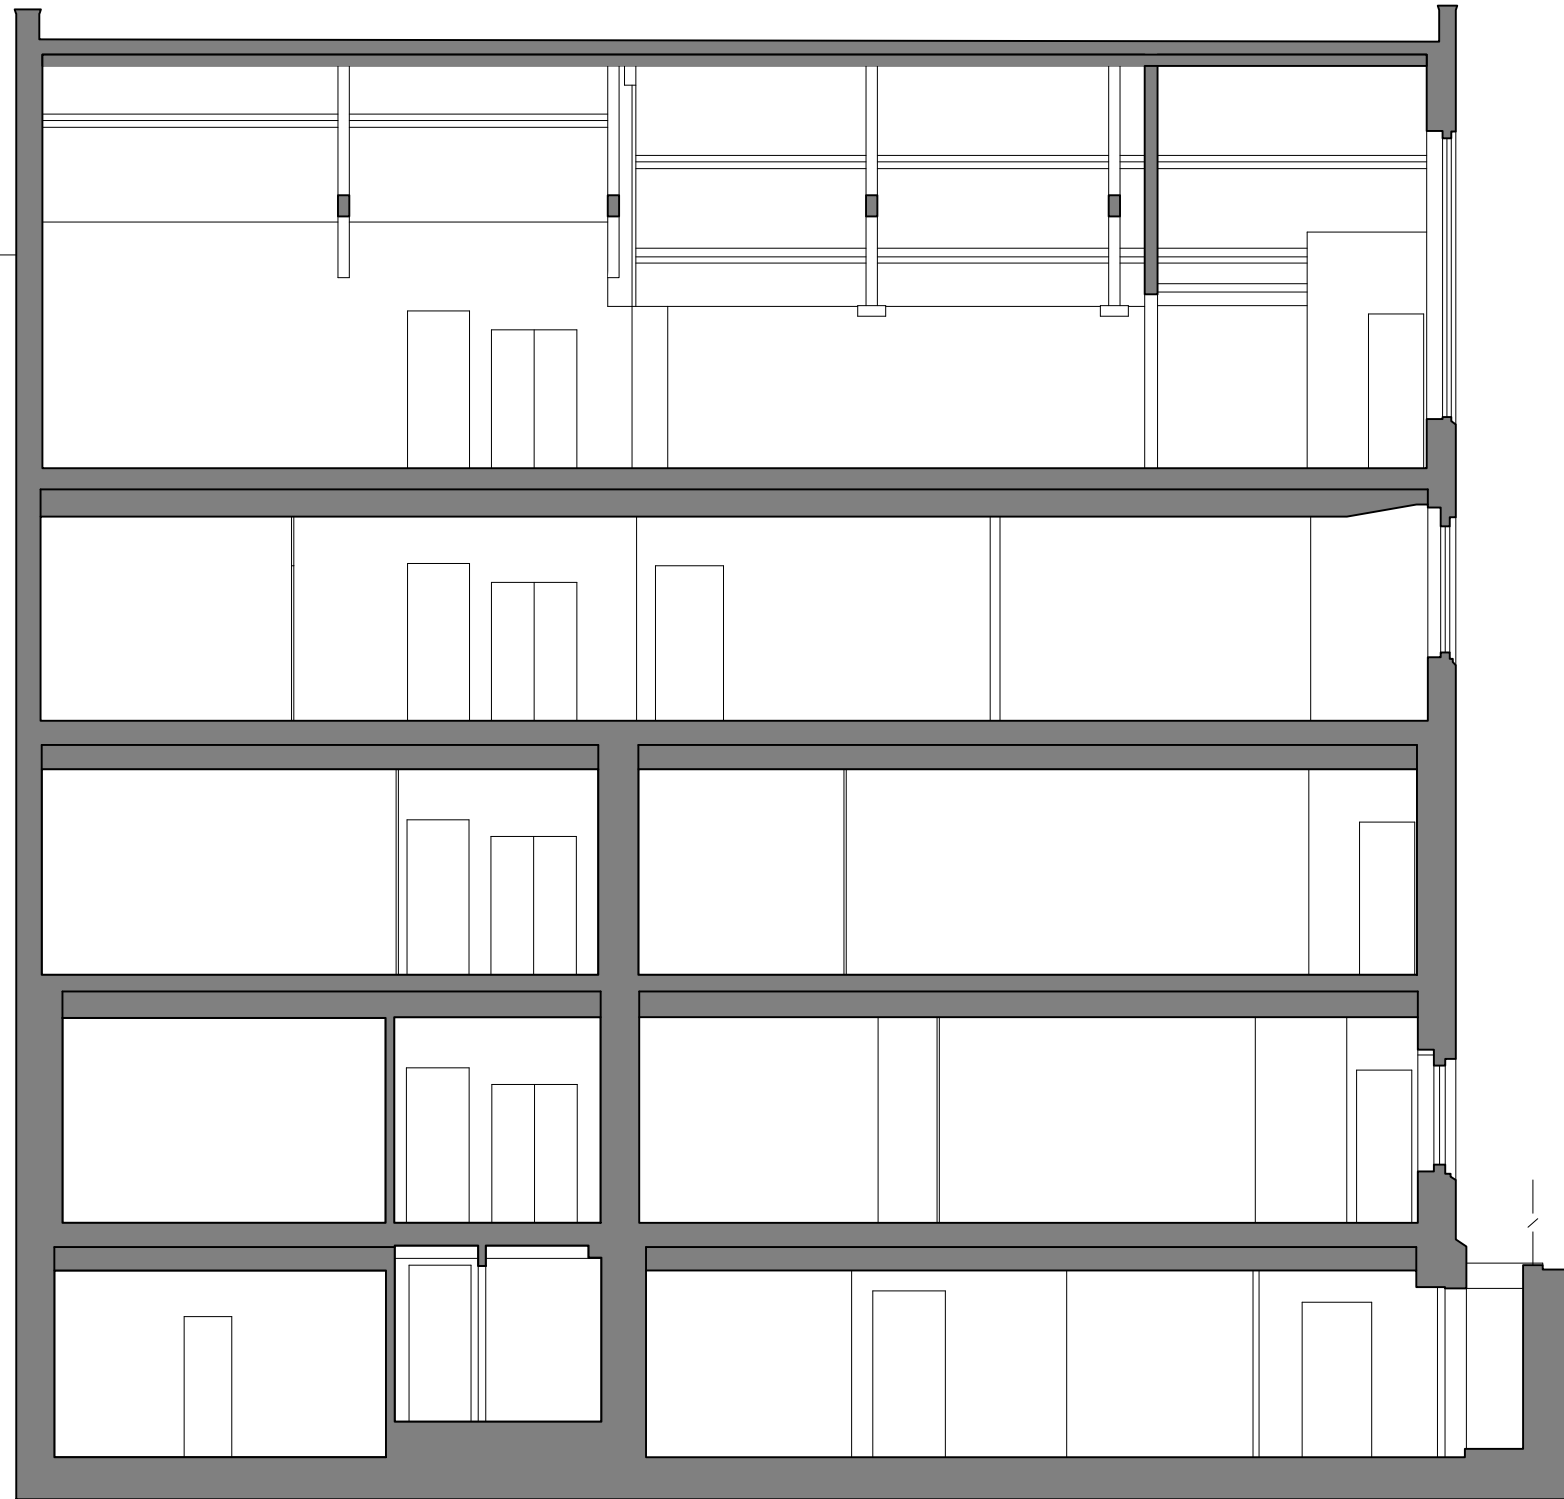

1 Existing Section AA
Scale: 1:100

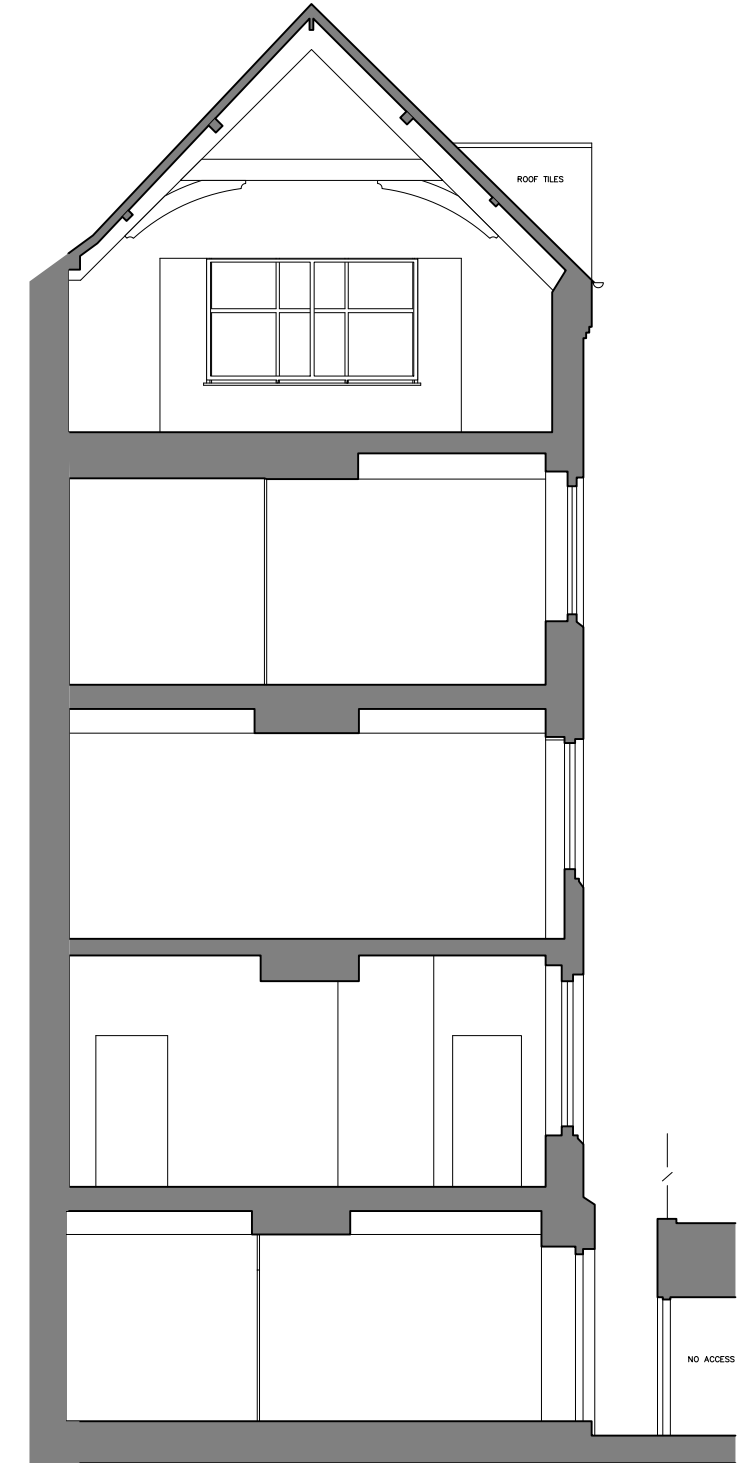

2 Existing Section BB
Scale: 1:100

All dimensions to be checked on site prior to commencement of any works, and/or preparation of any shop drawings.
 Sizes of and dimensions to any structural or services elements are indicative only. See structural and service engineers drawings for actual sizes / dimensions.
 This drawing to be read in conjunction with all other Architect's drawings, specifications and other Consultant's information.
 All proprietary systems shown on this drawing are to be installed strictly in accordance with the Manufacturers/Suppliers recommended details.
 Any discrepancies between information shown on this drawing and any other contract information or manufacturers/suppliers recommendations is to be brought to the attention of the Architect.

Revision	Date	Amendment

Date	04/06/2020	Project	22 Endell Street, Covent Garden	Job Ref.	355
Scale	1:100	Drawn	MK	Check	MH
Status	Planning	Client Ref	GH	Drwg. no.	355(EX) 300
Hale Brown Architects Ltd. Unit 1.04, Edinburgh House, 170 Kennington Lane, London, SE11 5DP		T: 020 3735 7442 E: mail@halebrown.com W: www.halebrown.com			