

DO NOT SCALE FOR CONSTRUCTION PURPOSES.

THE CONTRACTOR IS TO CHECK AND VERIFY ALL BUILDING AND SITE DIMENSIONS, LEVELS AND SEWER INVERT LEVELS AT CONNECTION POINTS BEFORE WORK STARTS.

THIS DRAWING IS TO BE READ AND CHECKED IN CONJUNCTION WITH ENGINEERS AND OTHER SPECIALIST DRAWINGS.


THE DRAWING AND THE WORKS DEPICTED ARE THE COPYRIGHT OF PHILIP MEADOWCROFT ARCHITECTS LTD AND MAY NOT BE REPRODUCED EXCEPT BY WRITTEN PERMISSION.

SCALE BAR IN METERS

0 1m 2m

- 1 Brick / brick slips
- 2 Render
- 3 Ppc metal

A	18/09/20	Elevation amended
REV	DATE	DESCRIPTION
PHILIP MEADOWCROFT ARCHITECTS		
33 GREENWOOD PLACE LONDON. NW5 1LB +44 (0)207 693 8514 www.philipmeadowcroftarchitects.co.uk		
JOB CORAM GREGORY HOUSE EXTENSION		
DRG Proposed South East Elevation Phase 2		
SCALE 1:100@ A1 1:200 @ A3		DATE 03/03/2020
DRAWN BY PM		CHECKED BY PM
STATUS PLANNING		
DRG NO		REV
1910-P2-120 A		

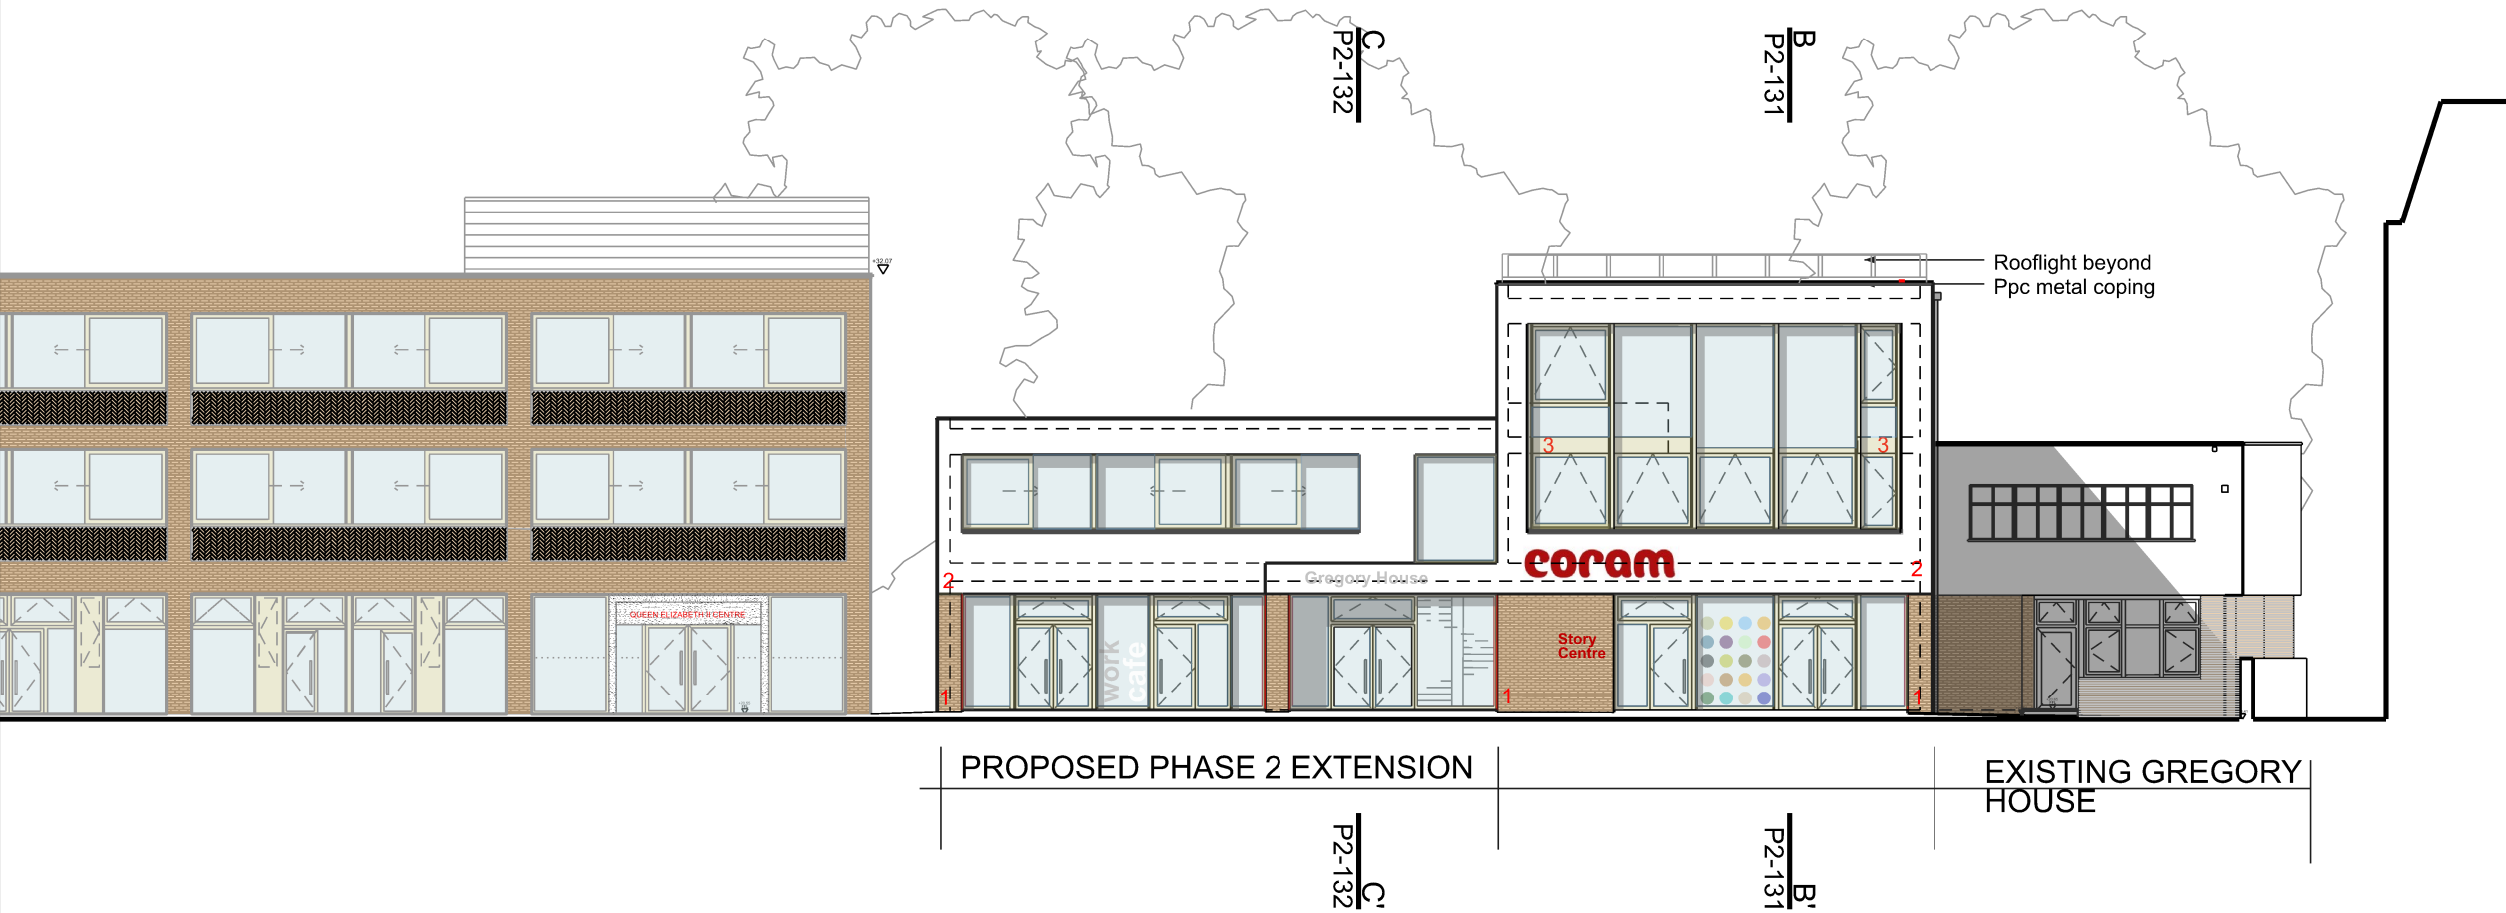

1 Proposed South-East Elevation - Phase 2  
1:100 @ A3