




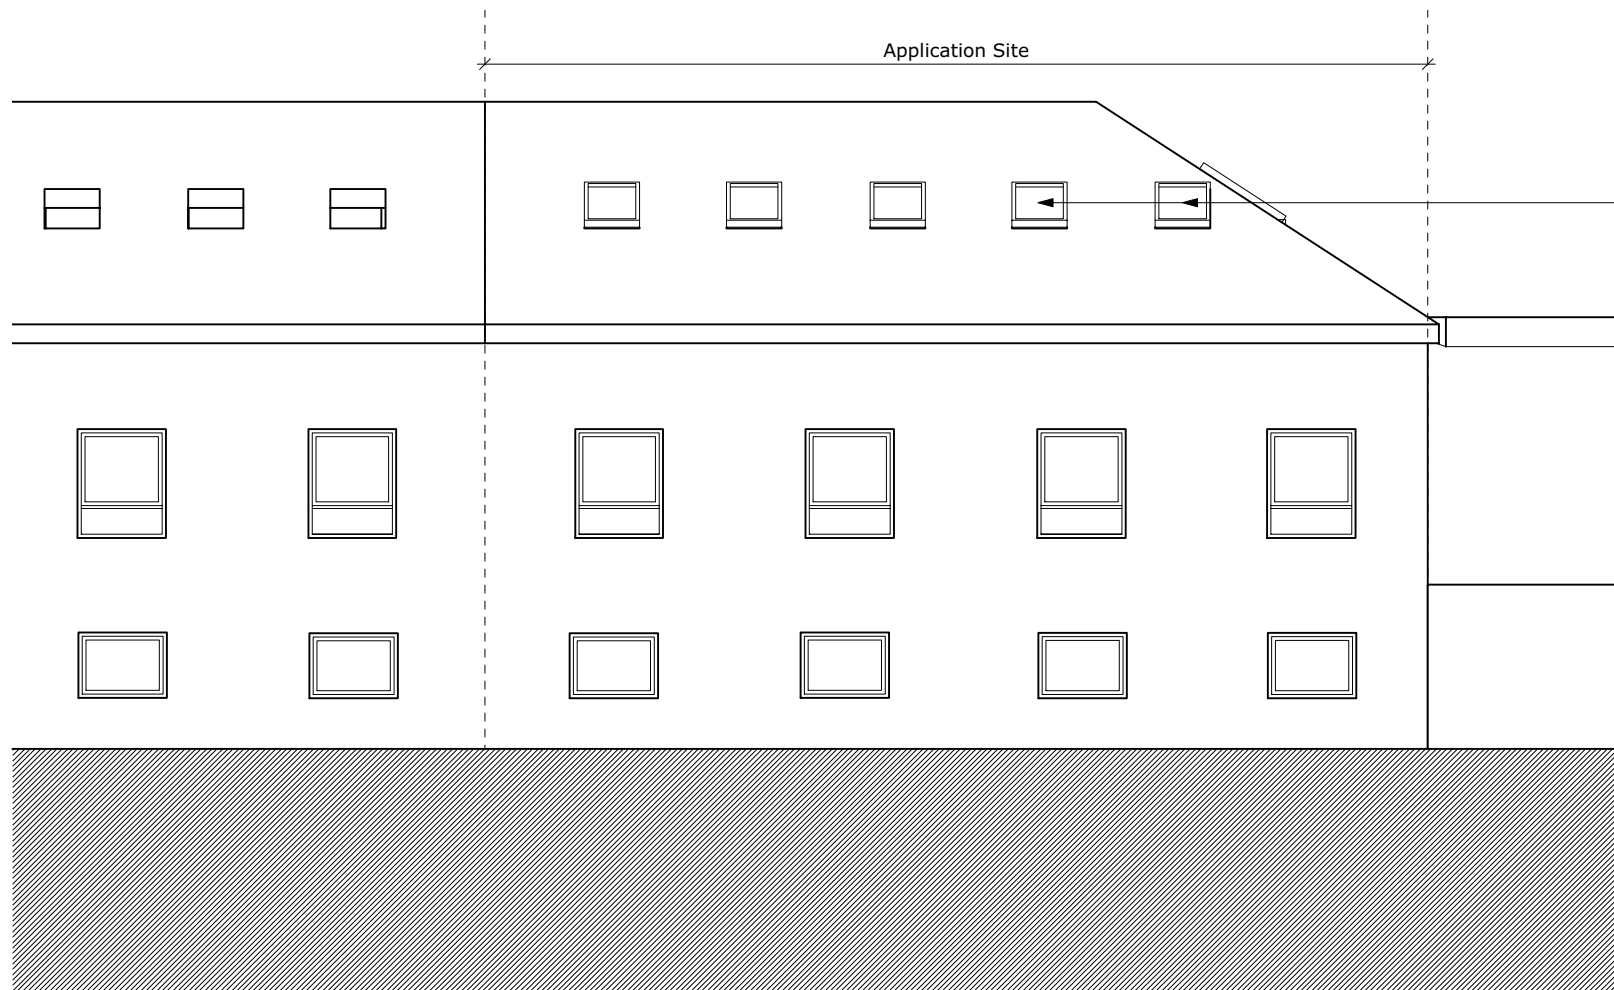

1 Front Elevation

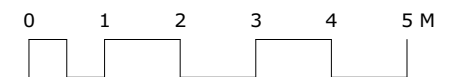

2 Rear Elevation

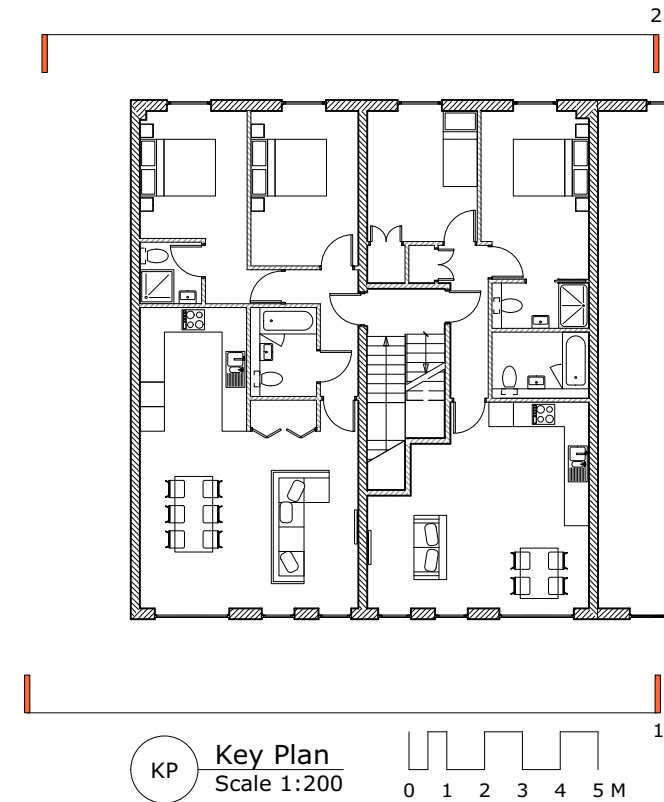

P3 24/09/20 GDCPV Panels & Context Amendments
revisions:
All dimensions and areas are approximate and are to be verified on site.
Do not scale.

Purpose of issue:

For Coordination

Norton Mayfield Architects
Harland Works, Unit 7
70 John Street
Sheffield
S2 4QU
Tel: 0114 270 0014
Sheffield & London
www.nortonmayfield.co.uk

Client:

Torriano Ltd.

Project Title:

**4-5 Torriano Mews,
London, NW5 2RZ**

Drawing No:

2038-NMA-00-ZZ-DR-A-10200

Drawing title:

Proposed Elevations

Project No: Status: Rev: Scale:

2038 S1 P3 1:100@A3

3-NMA-00-ZZ-M3-A-00001-Conversion Scheme.vwx