


Rev.	Date	By	Description	Do not scale from this drawing All dimensions to be checked on site Notify the Architect immediately of any discrepancies This drawing remains the copyright of the Architect	6 HOLLY VILLAGE, N6 6QJ DRAWING : ORIGINAL GROUND FLOOR PLAN SCALE : 1:50 at A3 DATE : 19.07.20	JOB NO.	SERIES	NO.	REV
A	17.08.20	Updated		<b>AAB architects</b> Studio 35, Bickerton House, 25 Bickerton Road, London N19 5JT Tel 020 7281 8955 mail@aabarchitects.co.uk www.aabarchitects.co.uk		<b>371LB 0</b>		<b>01</b>	<b>A</b>




1:50 scale bar

Rev.	Date	By	Description	<p>Do not scale from this drawing All dimensions to be checked on site</p> <p>Notify the Architect immediately of any discrepancies</p> <p>This drawing remains the copyright of the Architect</p> <p><b>AAB architects</b></p> <p>Studio 35, Bickerton House, 25 Bickerton Road, London N19 5JT</p> <p>Tel 020 7281 8955 mail@aabarchitects.co.uk www.aabarchitects.co.uk</p>	<p><b>6 HOLLY VILLAGE, N6 6QJ</b></p> <p><b>DRAWING : ORIGINAL SECTION B-B</b></p> <p><b>SCALE : 1:50 at A3</b></p> <p><b>DATE : 19.07.20</b></p>	<p>JOB NO.</p> <p><b>371</b></p>	<p></p> <p><b>LB</b></p>	<p>SERIES</p> <p><b>0</b></p>	<p>NO.</p> <p><b>02</b></p>	<p>REV</p> <p><b>_</b></p>
------	------	----	-------------	--	---	----------------------------------	--------------------------	-------------------------------	-----------------------------	----------------------------

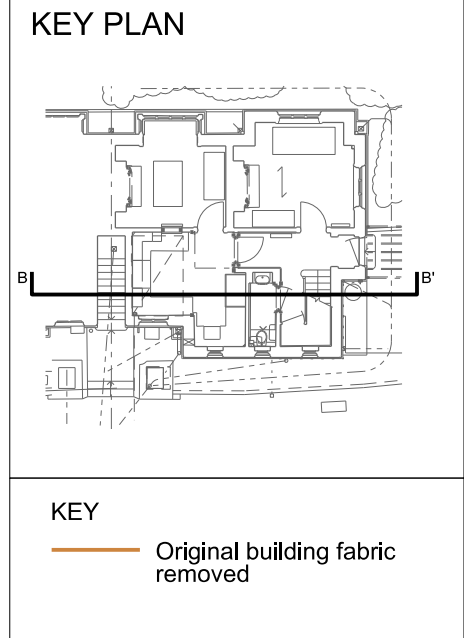



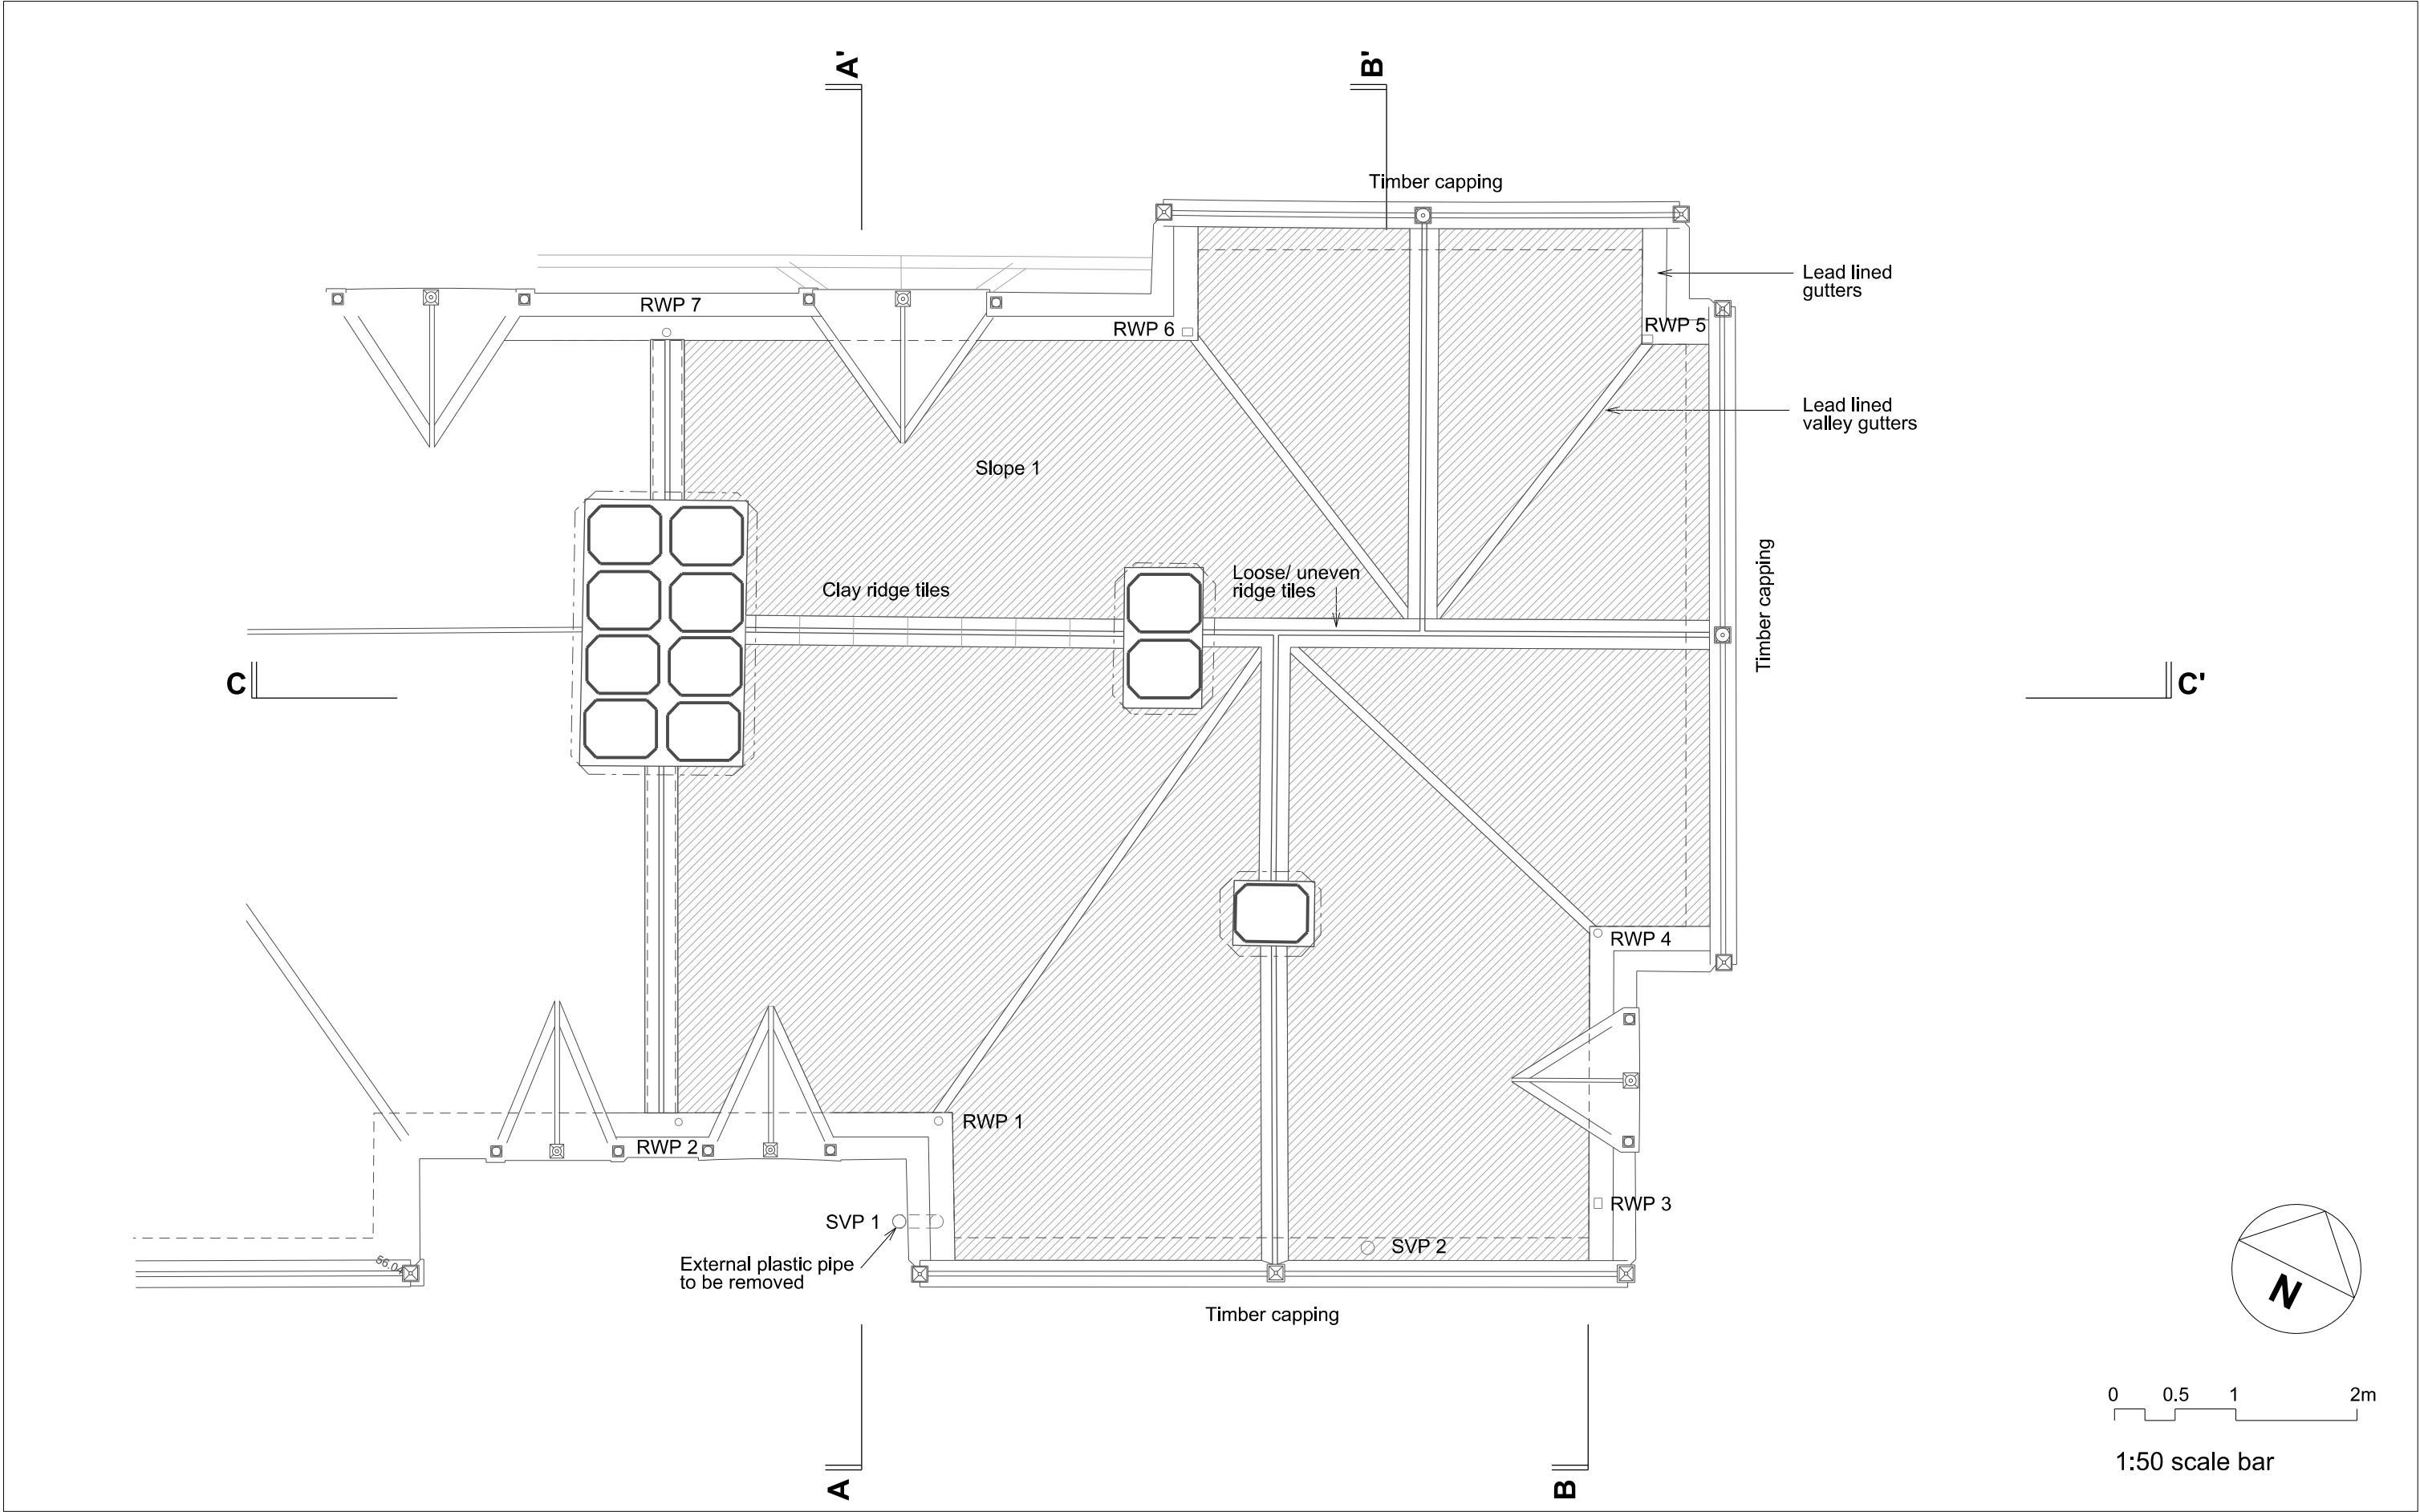


Rev.	Date	By	Description

Do not scale from this drawing All dimensions to be checked on site  
Notify the Architect immediately of any discrepancies  
This drawing remains the copyright of the Architect  
**AAB architects**  
Studio 35, Bickerton House, 25 Bickerton Road, London N19 5JT  
Tel 020 7281 8955 mail@aabarchitects.co.uk www.aabarchitects.co.uk

**6 HOLLY VILLAGE, N6 6QJ**  
DRAWING : EXISTING ROOF PLAN  
SCALE : 1:50 at A3  
DATE : 19.03.20


JOB NO.	SERIES	NO.	REV
<b>371LB 0</b>	<b>13</b>	<b>_</b>	

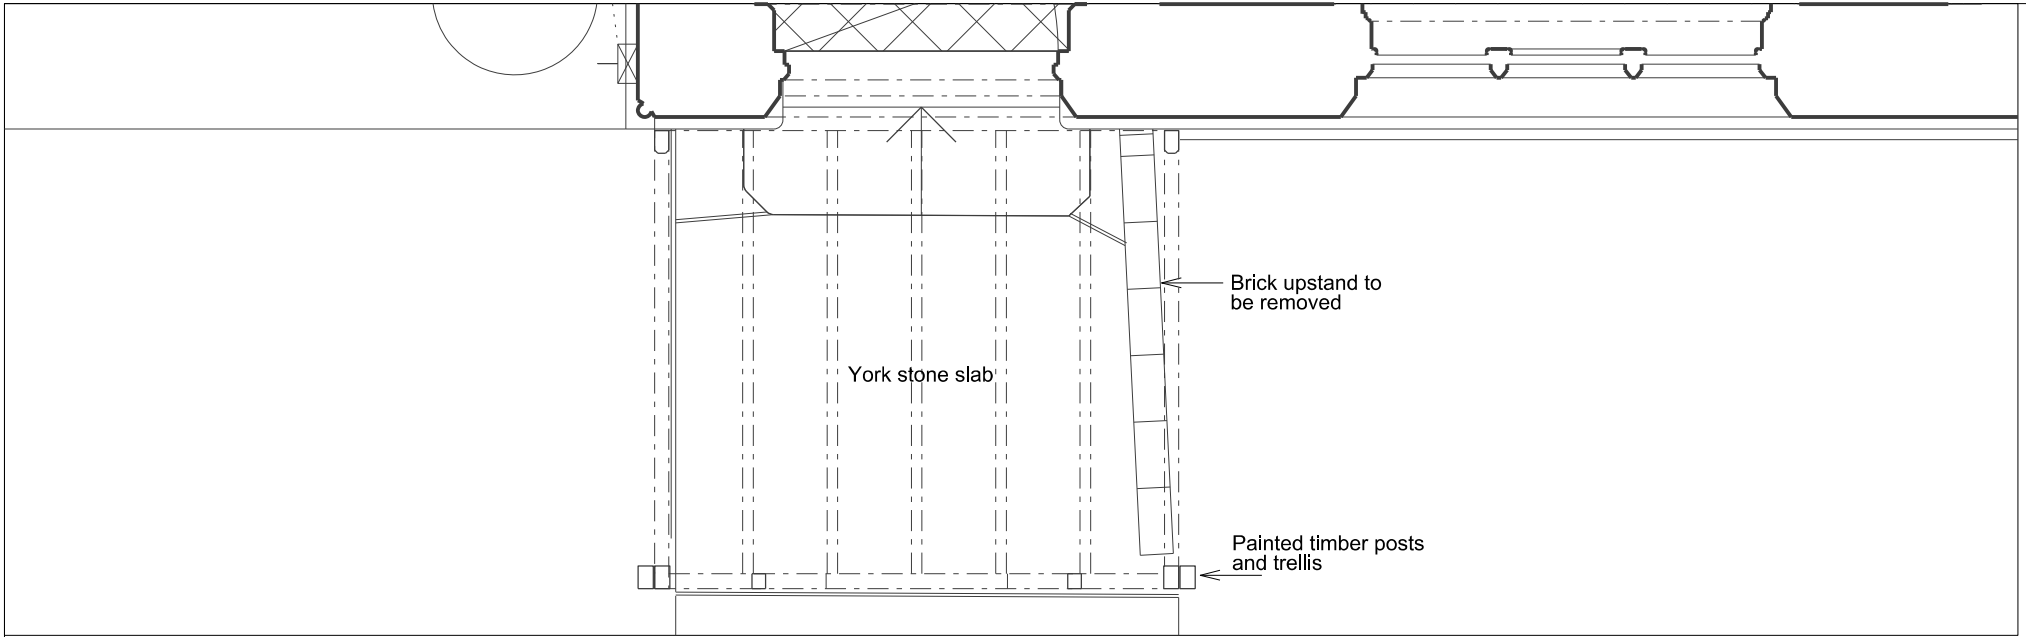

PLAN



ELEVATION

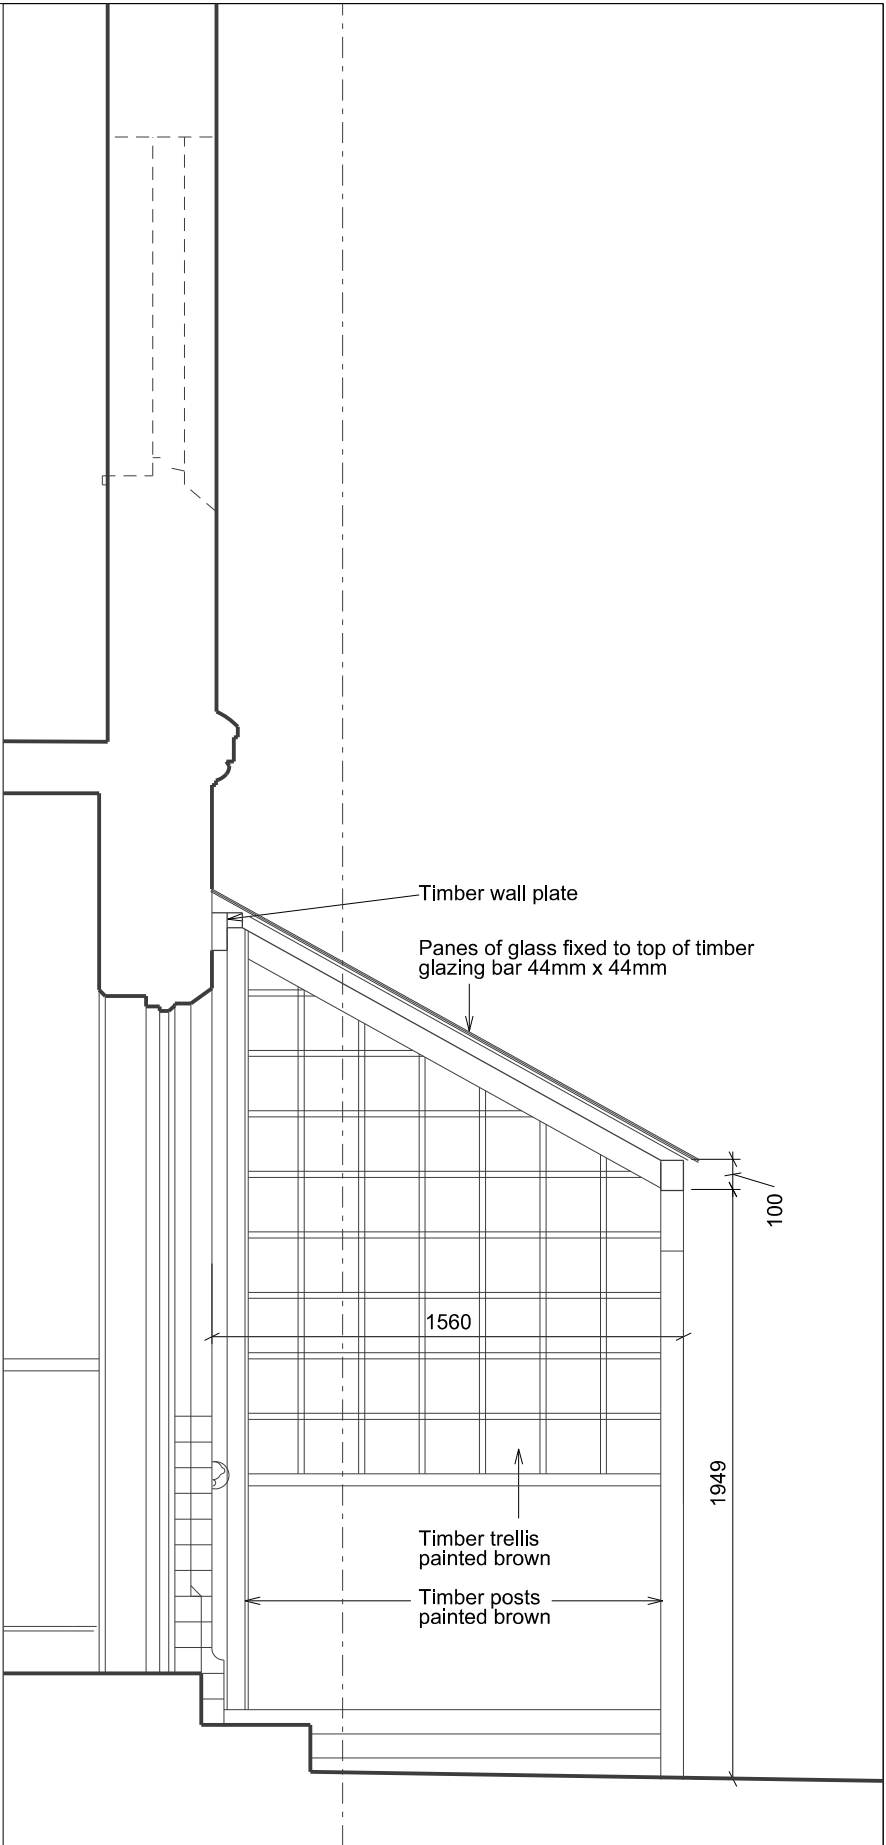

SECTION

Rev.	Date	By	Description

Do not scale from this drawing All dimensions to be checked on site  
Notify the Architect immediately of any discrepancies  
This drawing remains the copyright of the Architect  
**AAB architects**  
Studio 35, Bickerton House, 25 Bickerton Road, London N19 5JT  
Tel 020 7281 8955 mail@aabarchitects.co.uk www.aabarchitects.co.uk

**6 HOLLY VILLAGE, N6 6QJ**

DRAWING : EXISTING PORCH

SCALE : 1:25 at A3

DATE : 28.07.20

JOB NO.	LEVEL	SERIES	NO.	REV
<b>371 LB 0</b>			<b>15</b>	<b>_</b>






Rev.	Date	By	Description

Do not scale from this drawing All dimensions to be checked on site  
Notify the Architect immediately of any discrepancies  
This drawing remains the copyright of the Architect  
**AAB architects**  
Studio 35, Bickerton House, 25 Bickerton Road, London N19 5JT  
Tel 020 7281 8955 mail@aabarchitects.co.uk www.aabarchitects.co.uk


**6 HOLLY VILLAGE, N6 6QJ**  
DRAWING : EXISTING SECTION A-A  
SCALE : 1:50 at A3  
DATE : 19.03.20

JOB NO.	SERIES	NO.	REV
<b>371 LB 0</b>	<b>20</b>	<b>—</b>	



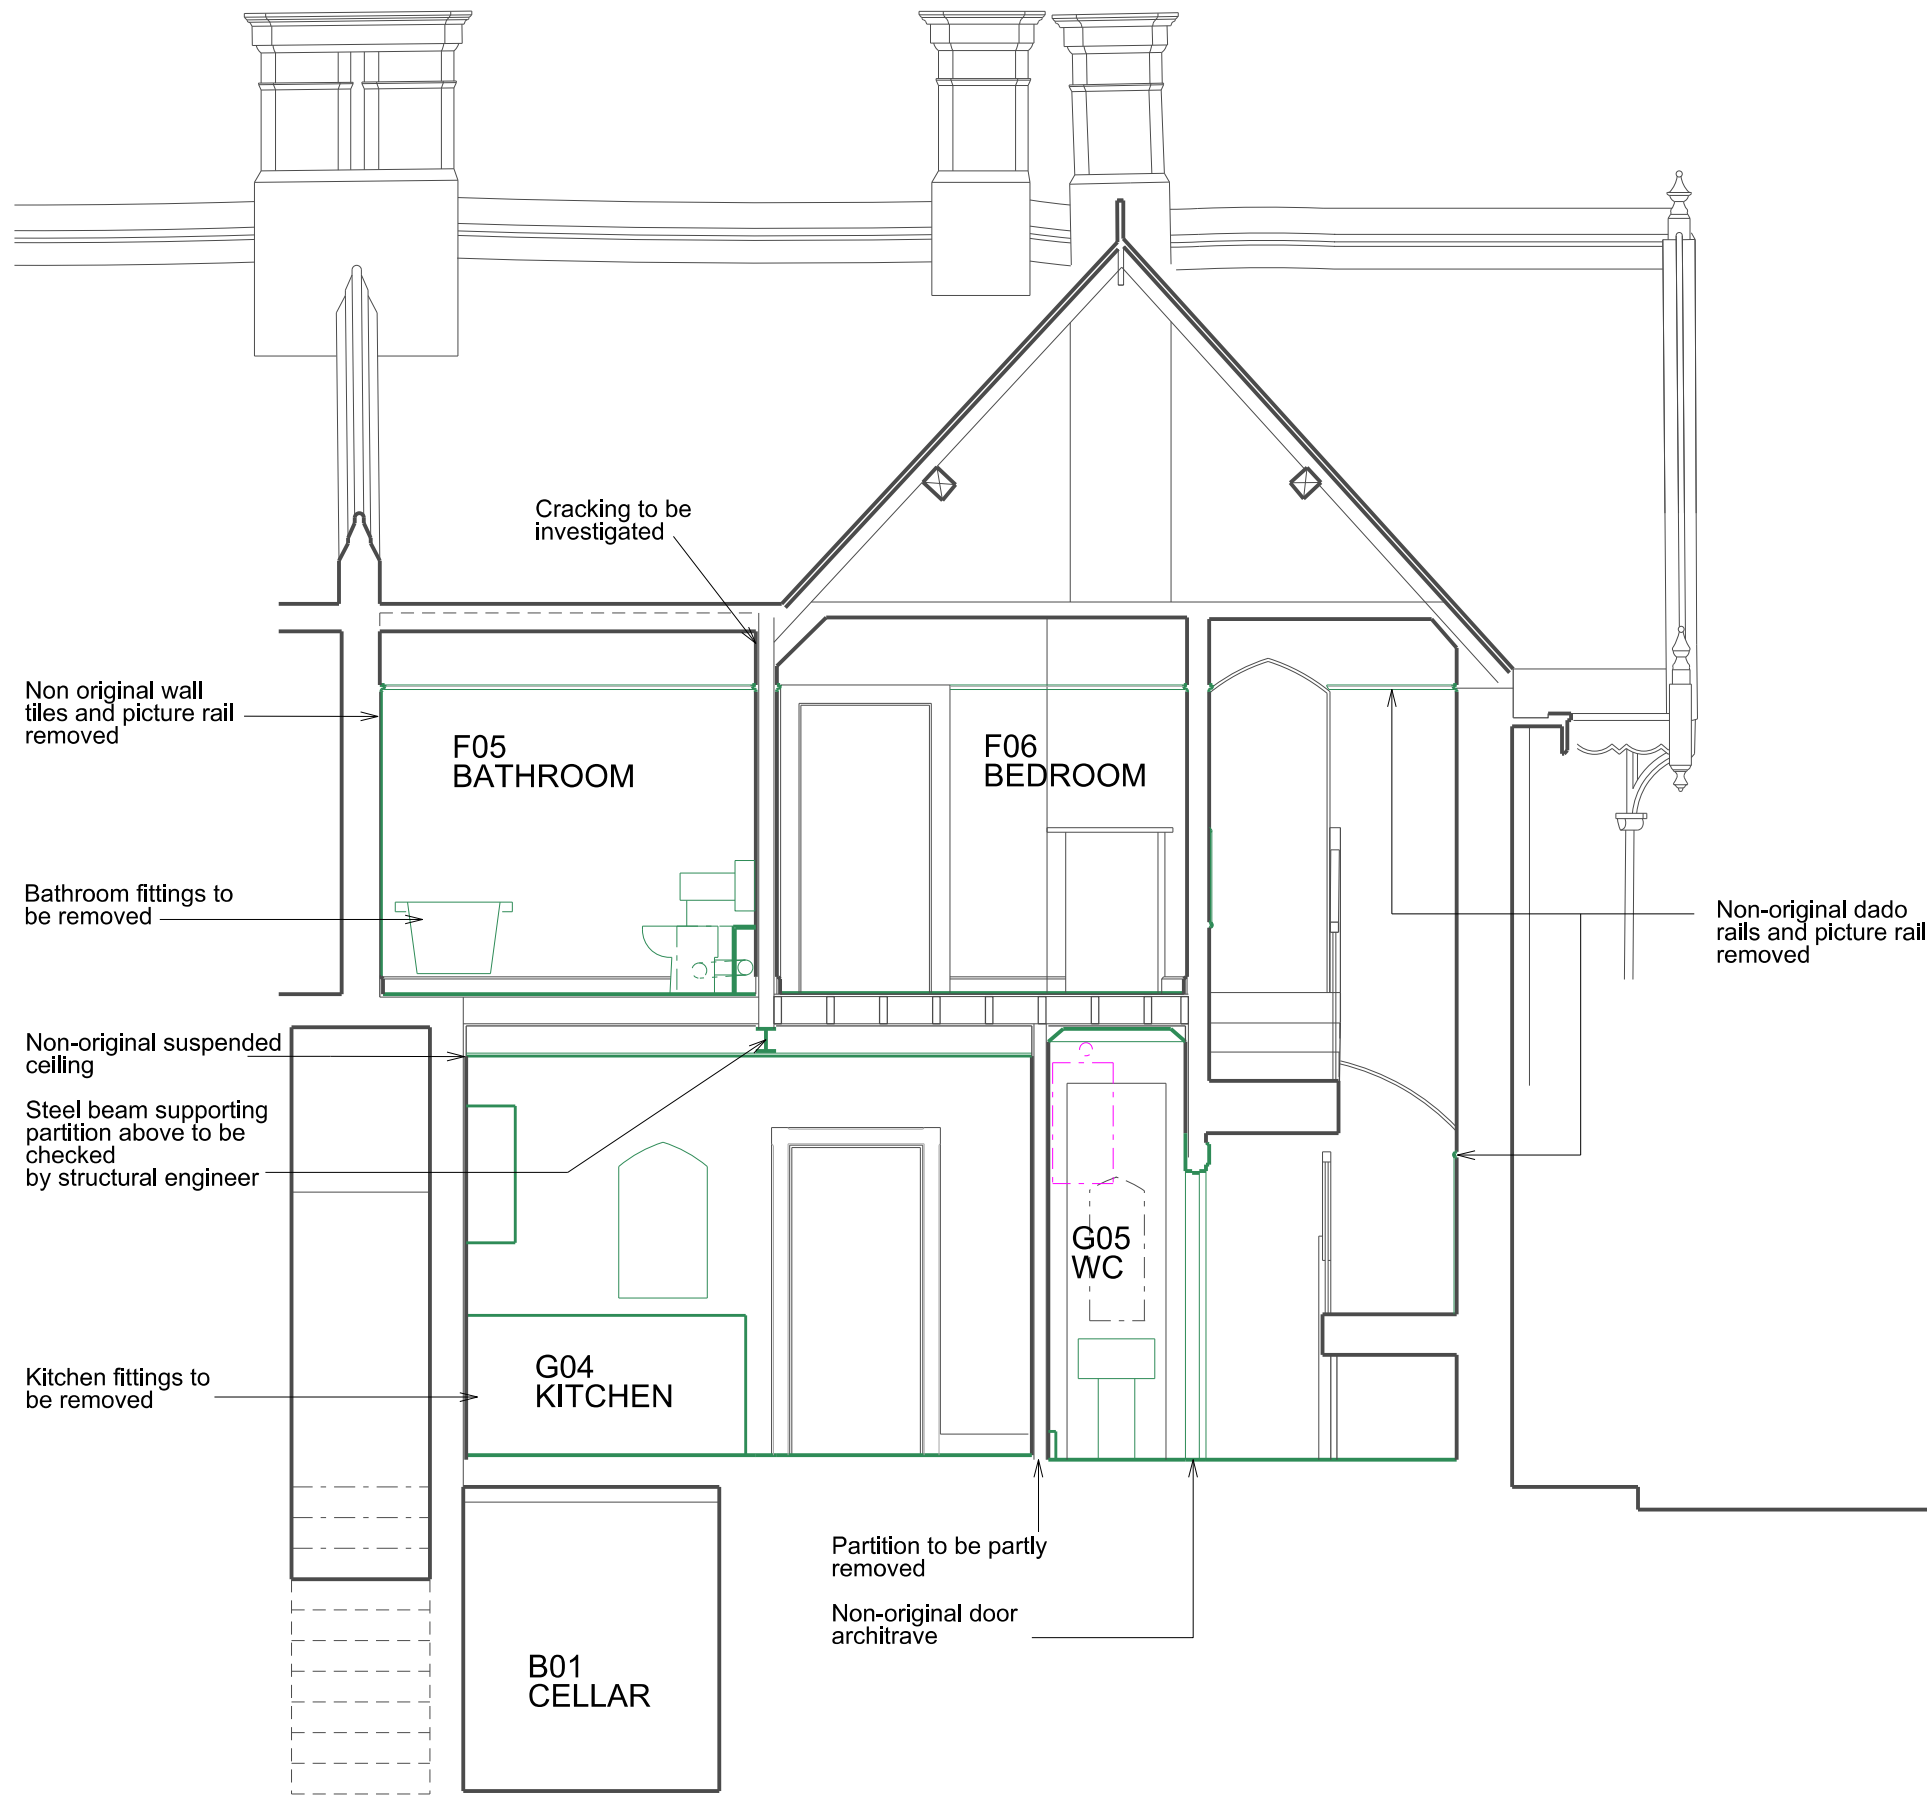


KEY PLAN

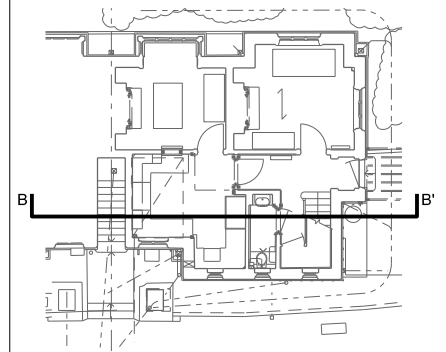


KEY

Non-original building fabric

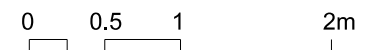


1:50 scale bar

Rev.	Date	By	Description	Do not scale from this drawing All dimensions to be checked on site Notify the Architect immediately of any discrepancies This drawing remains the copyright of the Architect <b>AAB architects</b> Studio 35, Bickerton House, 25 Bickerton Road, London N19 5JT Tel 020 7281 8955 mail@aabarchitects.co.uk www.aabarchitects.co.uk	<b>6 HOLLY VILLAGE, N6 6QJ</b> DRAWING : EXISTING SECTION B-B SCALE : 1:50 at A3 DATE : 19.07.20					JOB NO.	SERIES	NO.	REV
										<b>371 LB 0</b>	<b>21</b>	<b>_</b>	

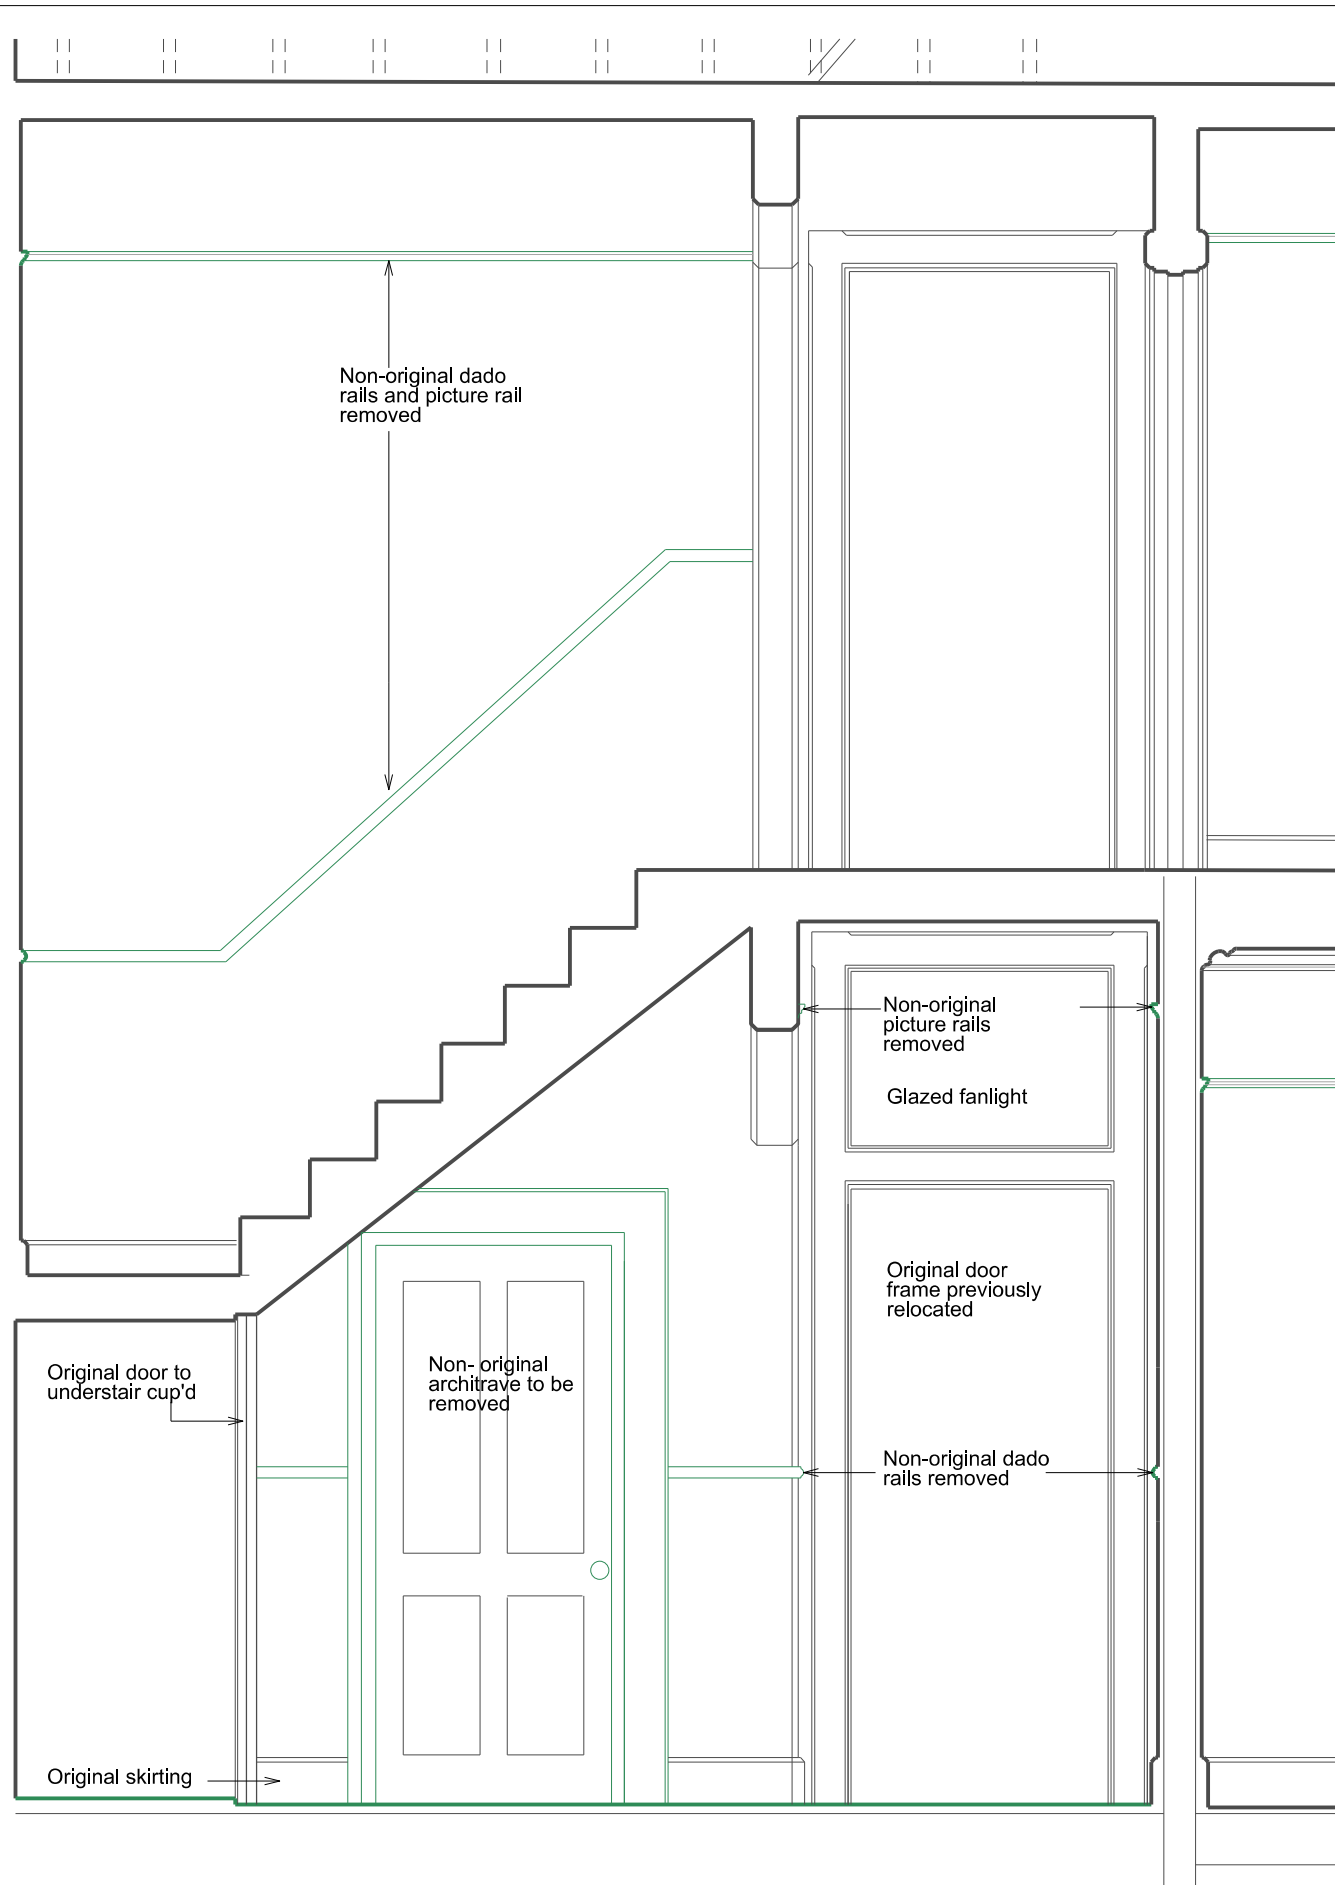

KEY PLAN

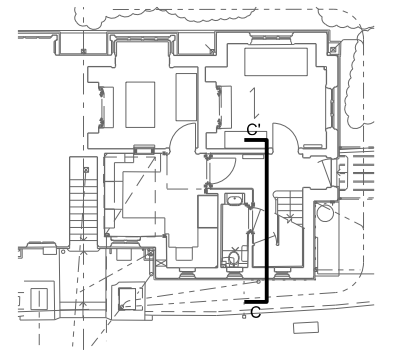

KEY

— Non-original building fabric




Rev.	Date	By	Description

Do not scale from this drawing All dimensions to be checked on site  
Notify the Architect immediately of any discrepancies  
This drawing remains the copyright of the Architect  
**AAB architects**  
Studio 35, Bickerton House, 25 Bickerton Road, London N19 5JT  
Tel 020 7281 8955 mail@aabarchitects.co.uk www.aabarchitects.co.uk



**6 HOLLY VILLAGE, N6 6QJ**  
DRAWING : EXISTING SECTION C-C  
SCALE : 1:25 at A3  
DATE : 19.07.20

JOB NO.	SERIES	NO.	REV
<b>371 LB 0</b>	<b>22</b>	<b>—</b>	

KEY PLAN

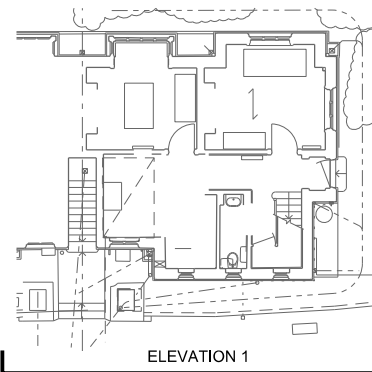

ELEVATION 1

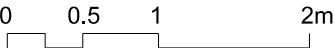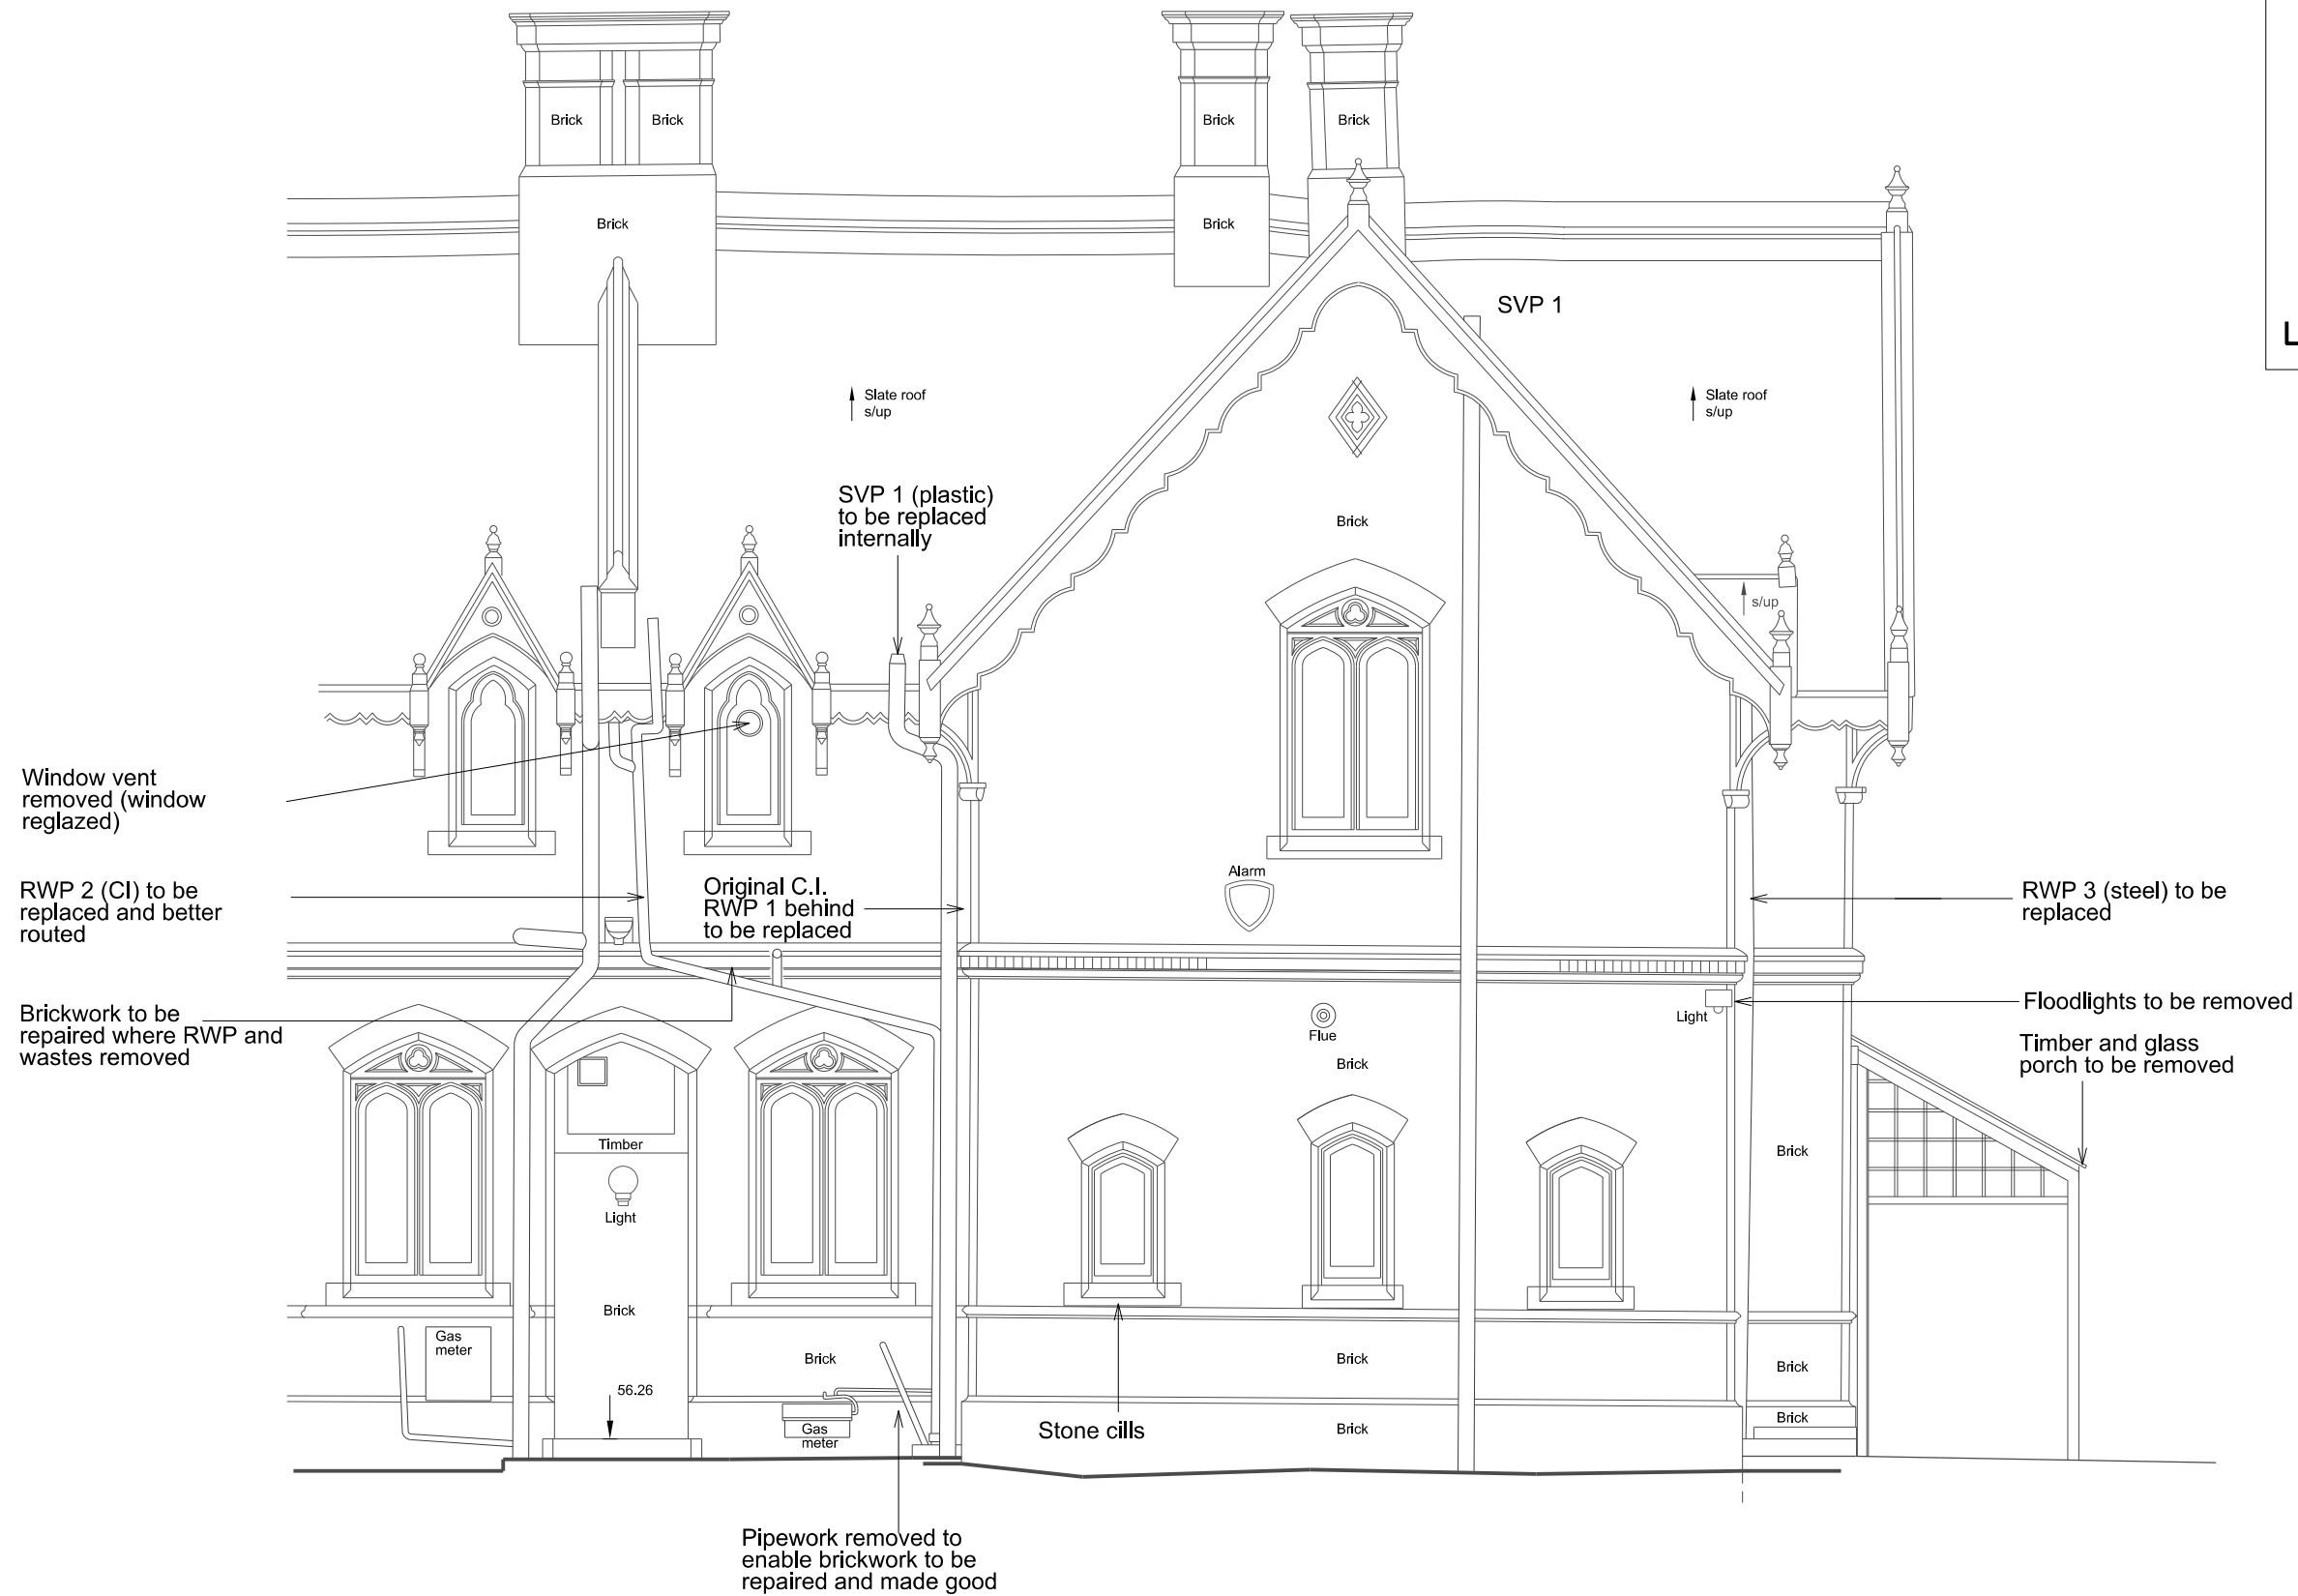

1:50 scale bar


Rev.	Date	By	Description

Do not scale from this drawing All dimensions to be checked on site  
Notify the Architect immediately of any discrepancies  
This drawing remains the copyright of the Architect  
**AAB architects**  
Studio 35, Bickerton House, 25 Bickerton Road, London N19 5JT  
Tel 020 7281 8955 mail@aabarchitects.co.uk www.aabarchitects.co.uk



**6 HOLLY VILLAGE, N6 6QJ**  
DRAWING : EXISTING ELEVATION 1- SOUTH  
SCALE : 1:50 at A3  
DATE : 19.07.20

JOB NO.	SERIES	NO.	REV
<b>371 LB 0 30</b>			

KEY PLAN

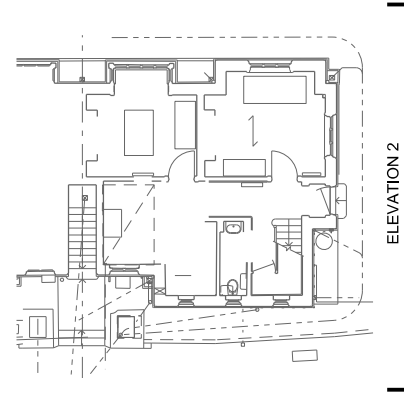

ELEVATION 2

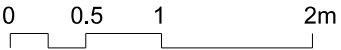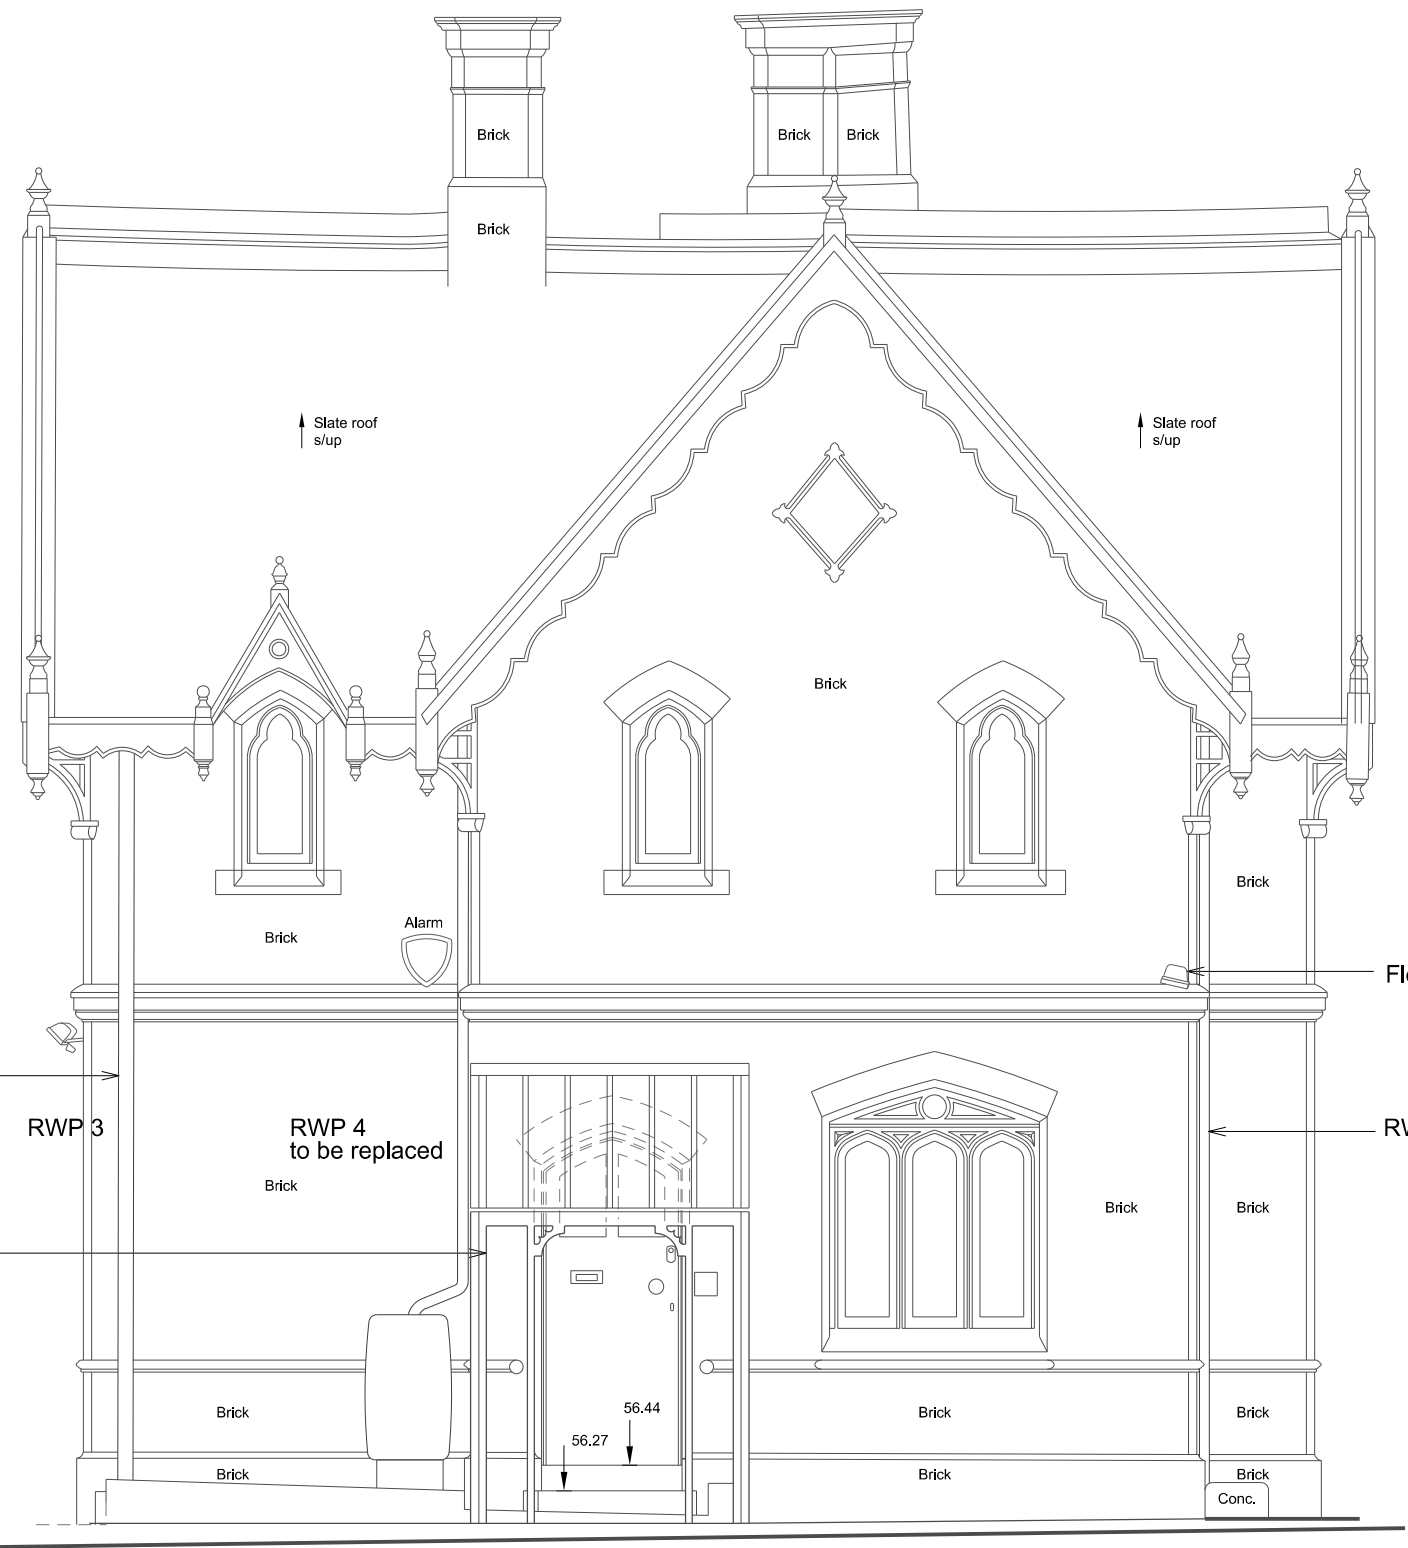

1:50 scale bar



Rev.	Date	By	Description

Do not scale from this drawing All dimensions to be checked on site  
Notify the Architect immediately of any discrepancies  
This drawing remains the copyright of the Architect  
**AAB architects**  
Studio 35, Bickerton House, 25 Bickerton Road, London N19 5JT  
Tel 020 7281 8955 mail@aabarchitects.co.uk www.aabarchitects.co.uk

**6 HOLLY VILLAGE, N6 6QJ**  
DRAWING : EXISTING ELEVATION 2  
SCALE : 1:50 at A3  
DATE : 19.07.20

JOB NO.	SERIES	NO.	REV
<b>371 LB 0</b>	<b>31</b>	<b>—</b>	

KEY PLAN

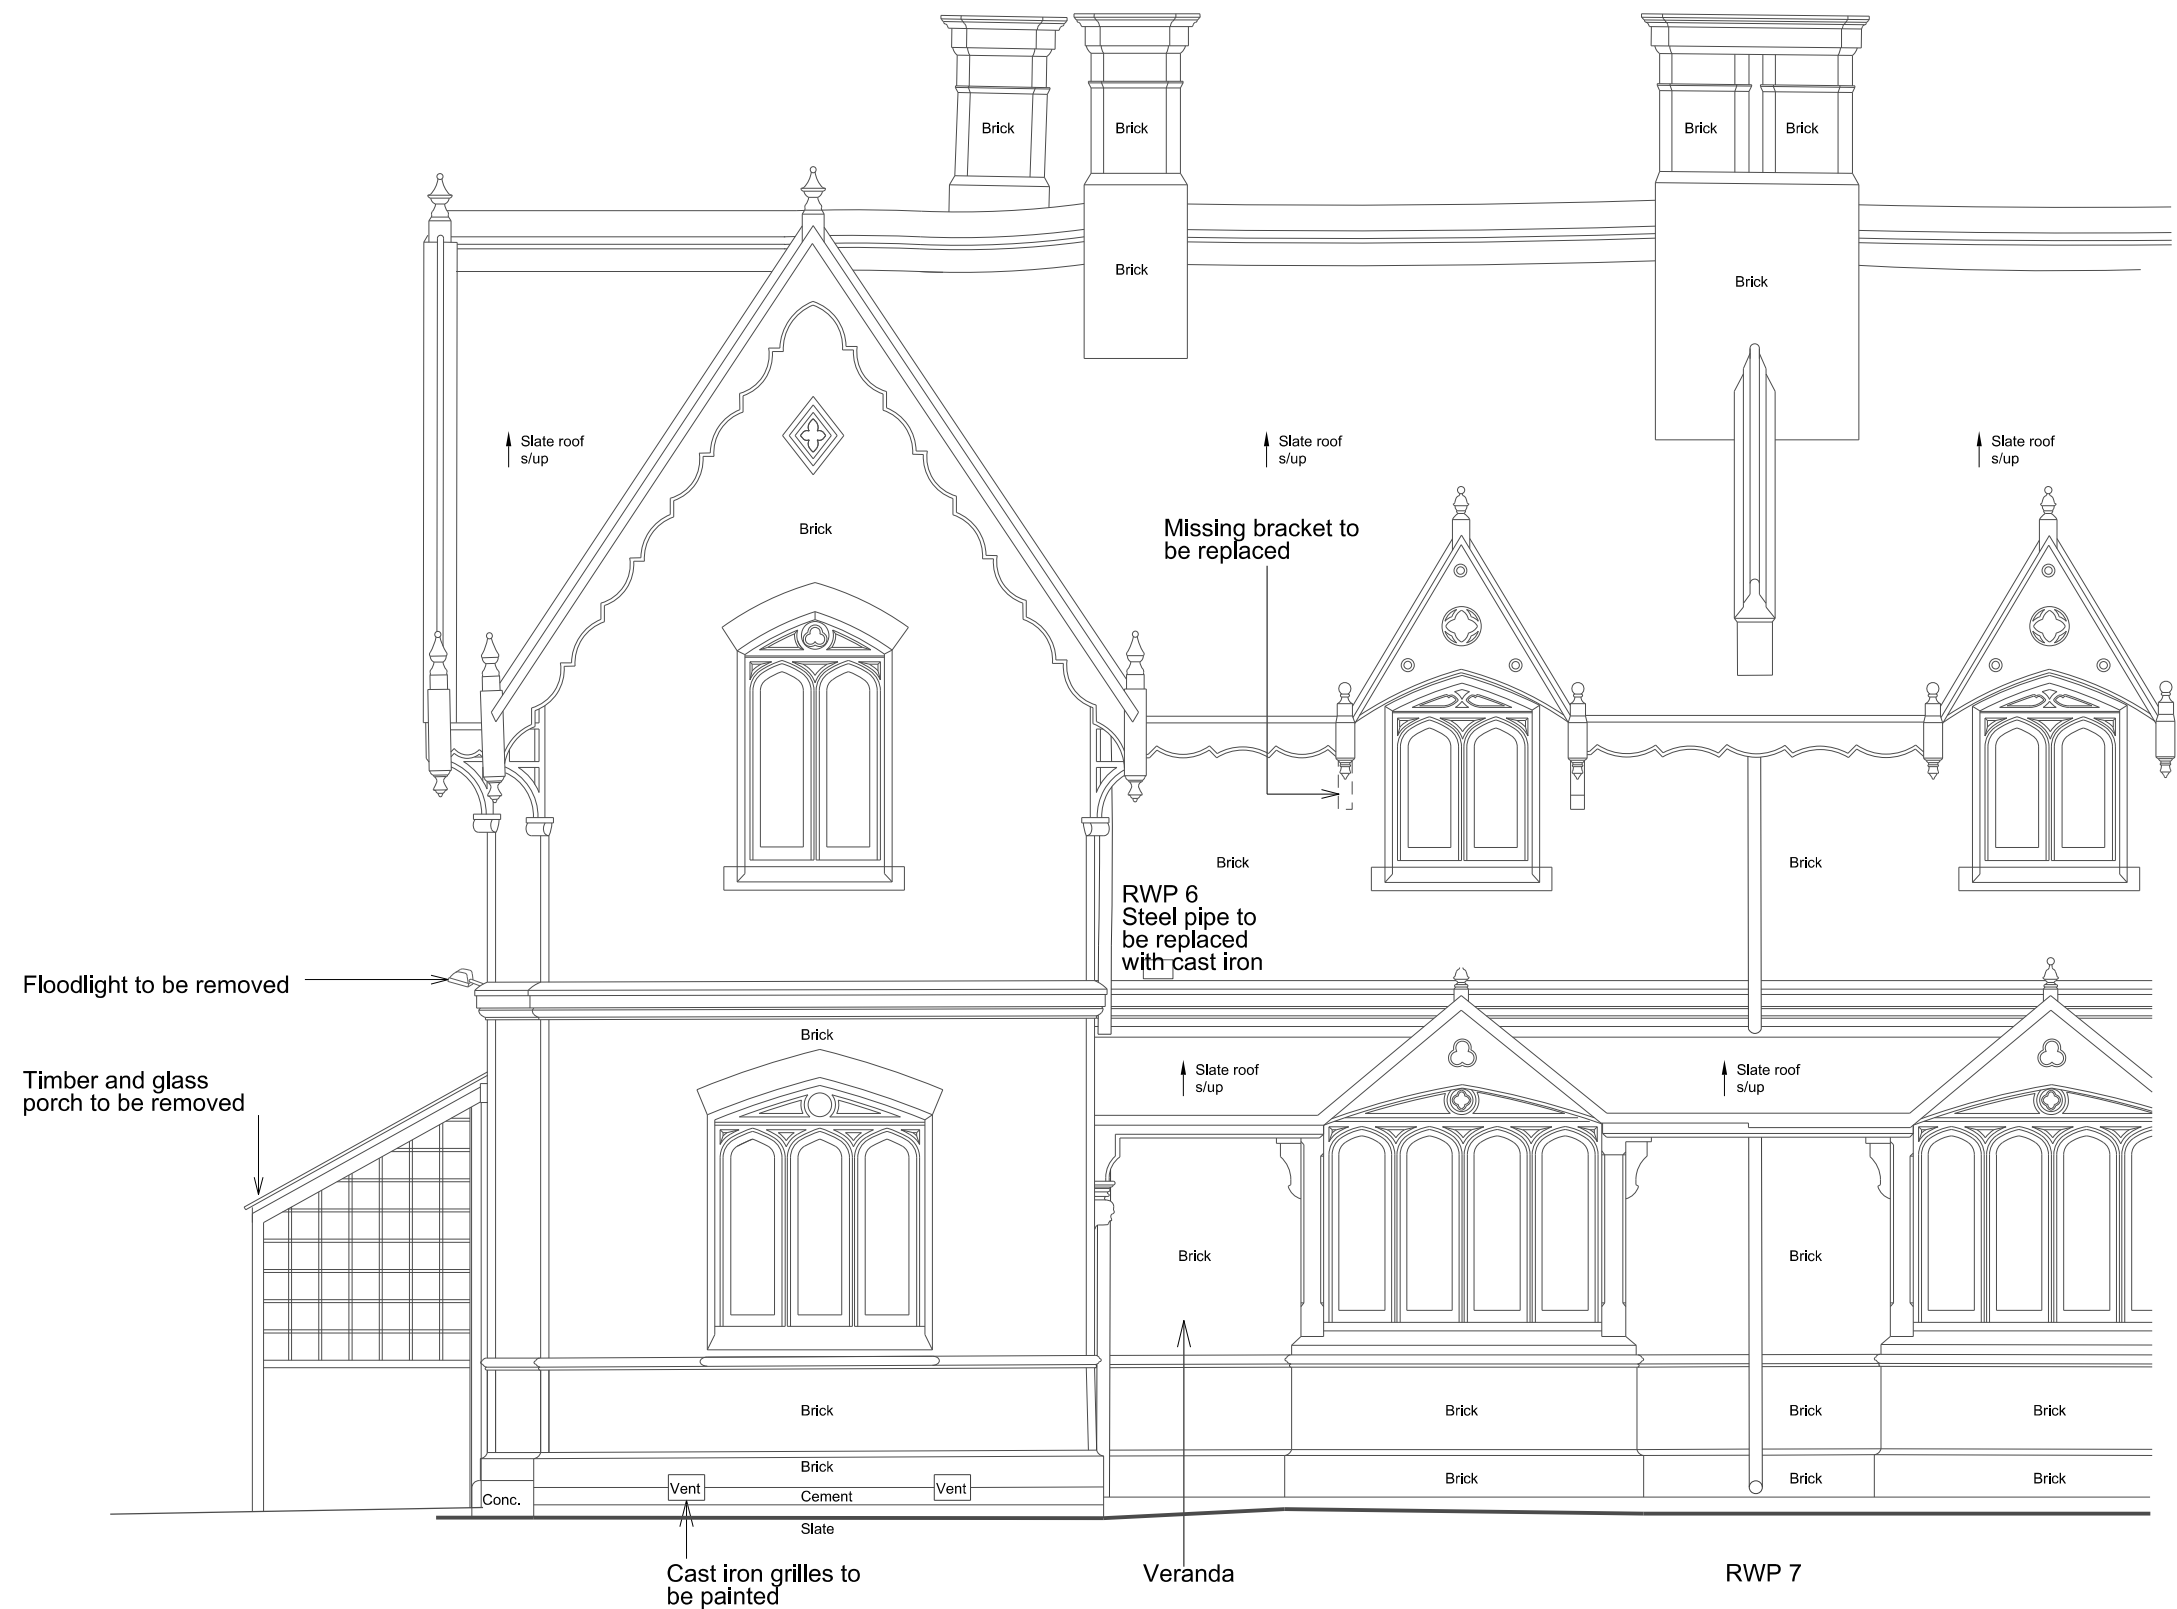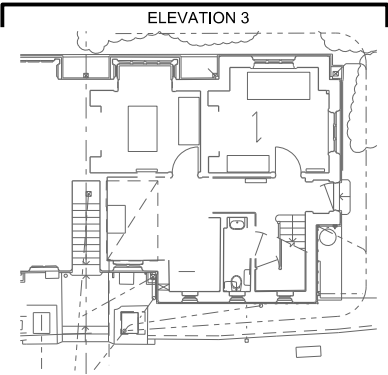

1:50 scale bar

Rev.	Date	By	Description

Do not scale from this drawing All dimensions to be checked on site  
Notify the Architect immediately of any discrepancies  
This drawing remains the copyright of the Architect  
**AAB architects**  
Studio 35, Bickerton House, 25 Bickerton Road, London N19 5JT  
Tel 020 7281 8955 mail@aabarchitects.co.uk www.aabarchitects.co.uk

**6 HOLLY VILLAGE, N6 6QJ**  
DRAWING : EXISTING ELEVATION 3  
SCALE : 1:50 at A3  
DATE : 19.07.20

JOB NO.	SERIES	NO.	REV
<b>371 LB 0</b>	<b>32</b>	<b>—</b>	