

Rev.	Date	By	Description
			Listed building consent application


Do not scale from this drawing All dimensions to be checked on site  
 Notify the Architect immediately of any discrepancies  
 This drawing remains the copyright of the Architect  
**AAB architects**  
 Studio 35, Bickerton House, 25 Bickerton Road, London N19 5JT  
 Tel 020 7281 8955 mail@aabarchitects.co.uk www.aabarchitects.co.uk

**6 HOLLY VILLAGE, N6 6QJ**  
 DRAWING : PROPOSED GROUND FLOOR PLAN  
 SCALE : 1:50 at A3  
 DATE : 14.07.20

JOB NO.	SERIES	NO.	REV
<b>371 LB 1</b>	<b>1</b>	<b>10</b>	<b>_</b>

ELEVATION 3

A'

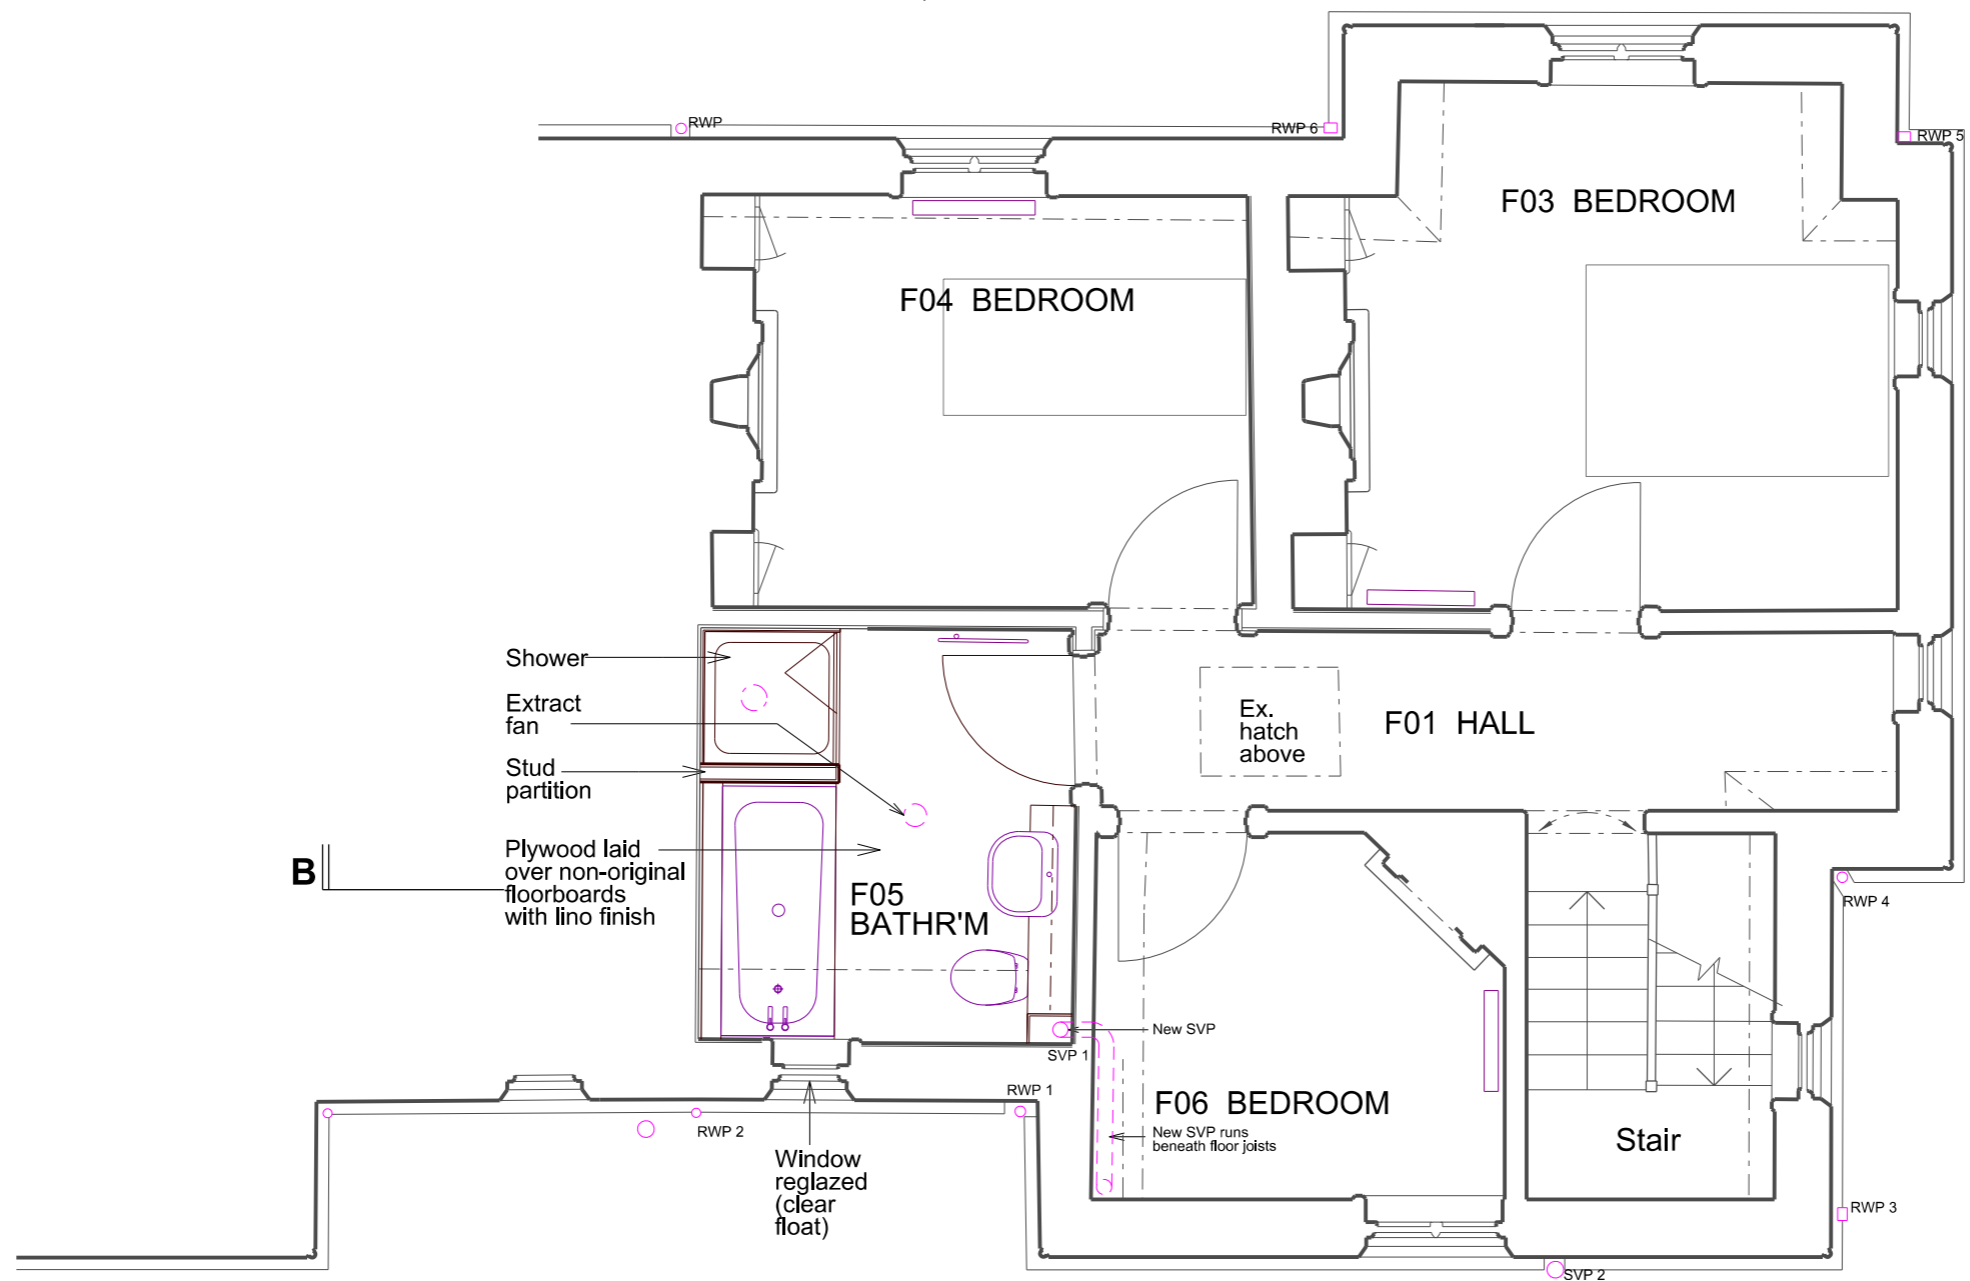



B

B'

A

ELEVATION 1

ELEVATION 2

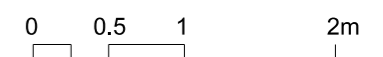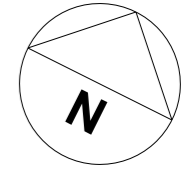

1:50 scale bar



DRAFT

Rev.	Date	By	Description

Do not scale from this drawing All dimensions to be checked on site  
 Notify the Architect immediately of any discrepancies  
 This drawing remains the copyright of the Architect  
**AAB architects**  
 Studio 9, Bickerton House, 25 Bickerton Road, London N19 5JT  
 Tel 020 7281 8955 mail@aabarchitects.co.uk www.aabarchitects.co.uk

**6 HOLLY VILLAGE, N6**  
 DRAWING : PROPOSED FIRST FLOOR PLAN  
 SCALE : 1:50 at A3  
 DATE : 14.07.20

JOB NO.	SERIES	NO.	REV
<b>371 LB 1</b>	<b>1</b>	<b>11</b>	<b>_</b>

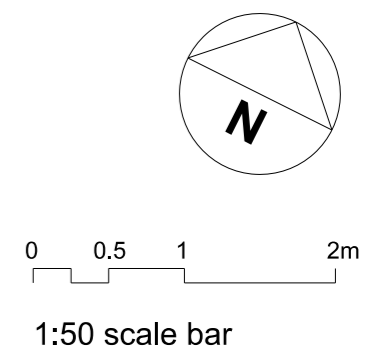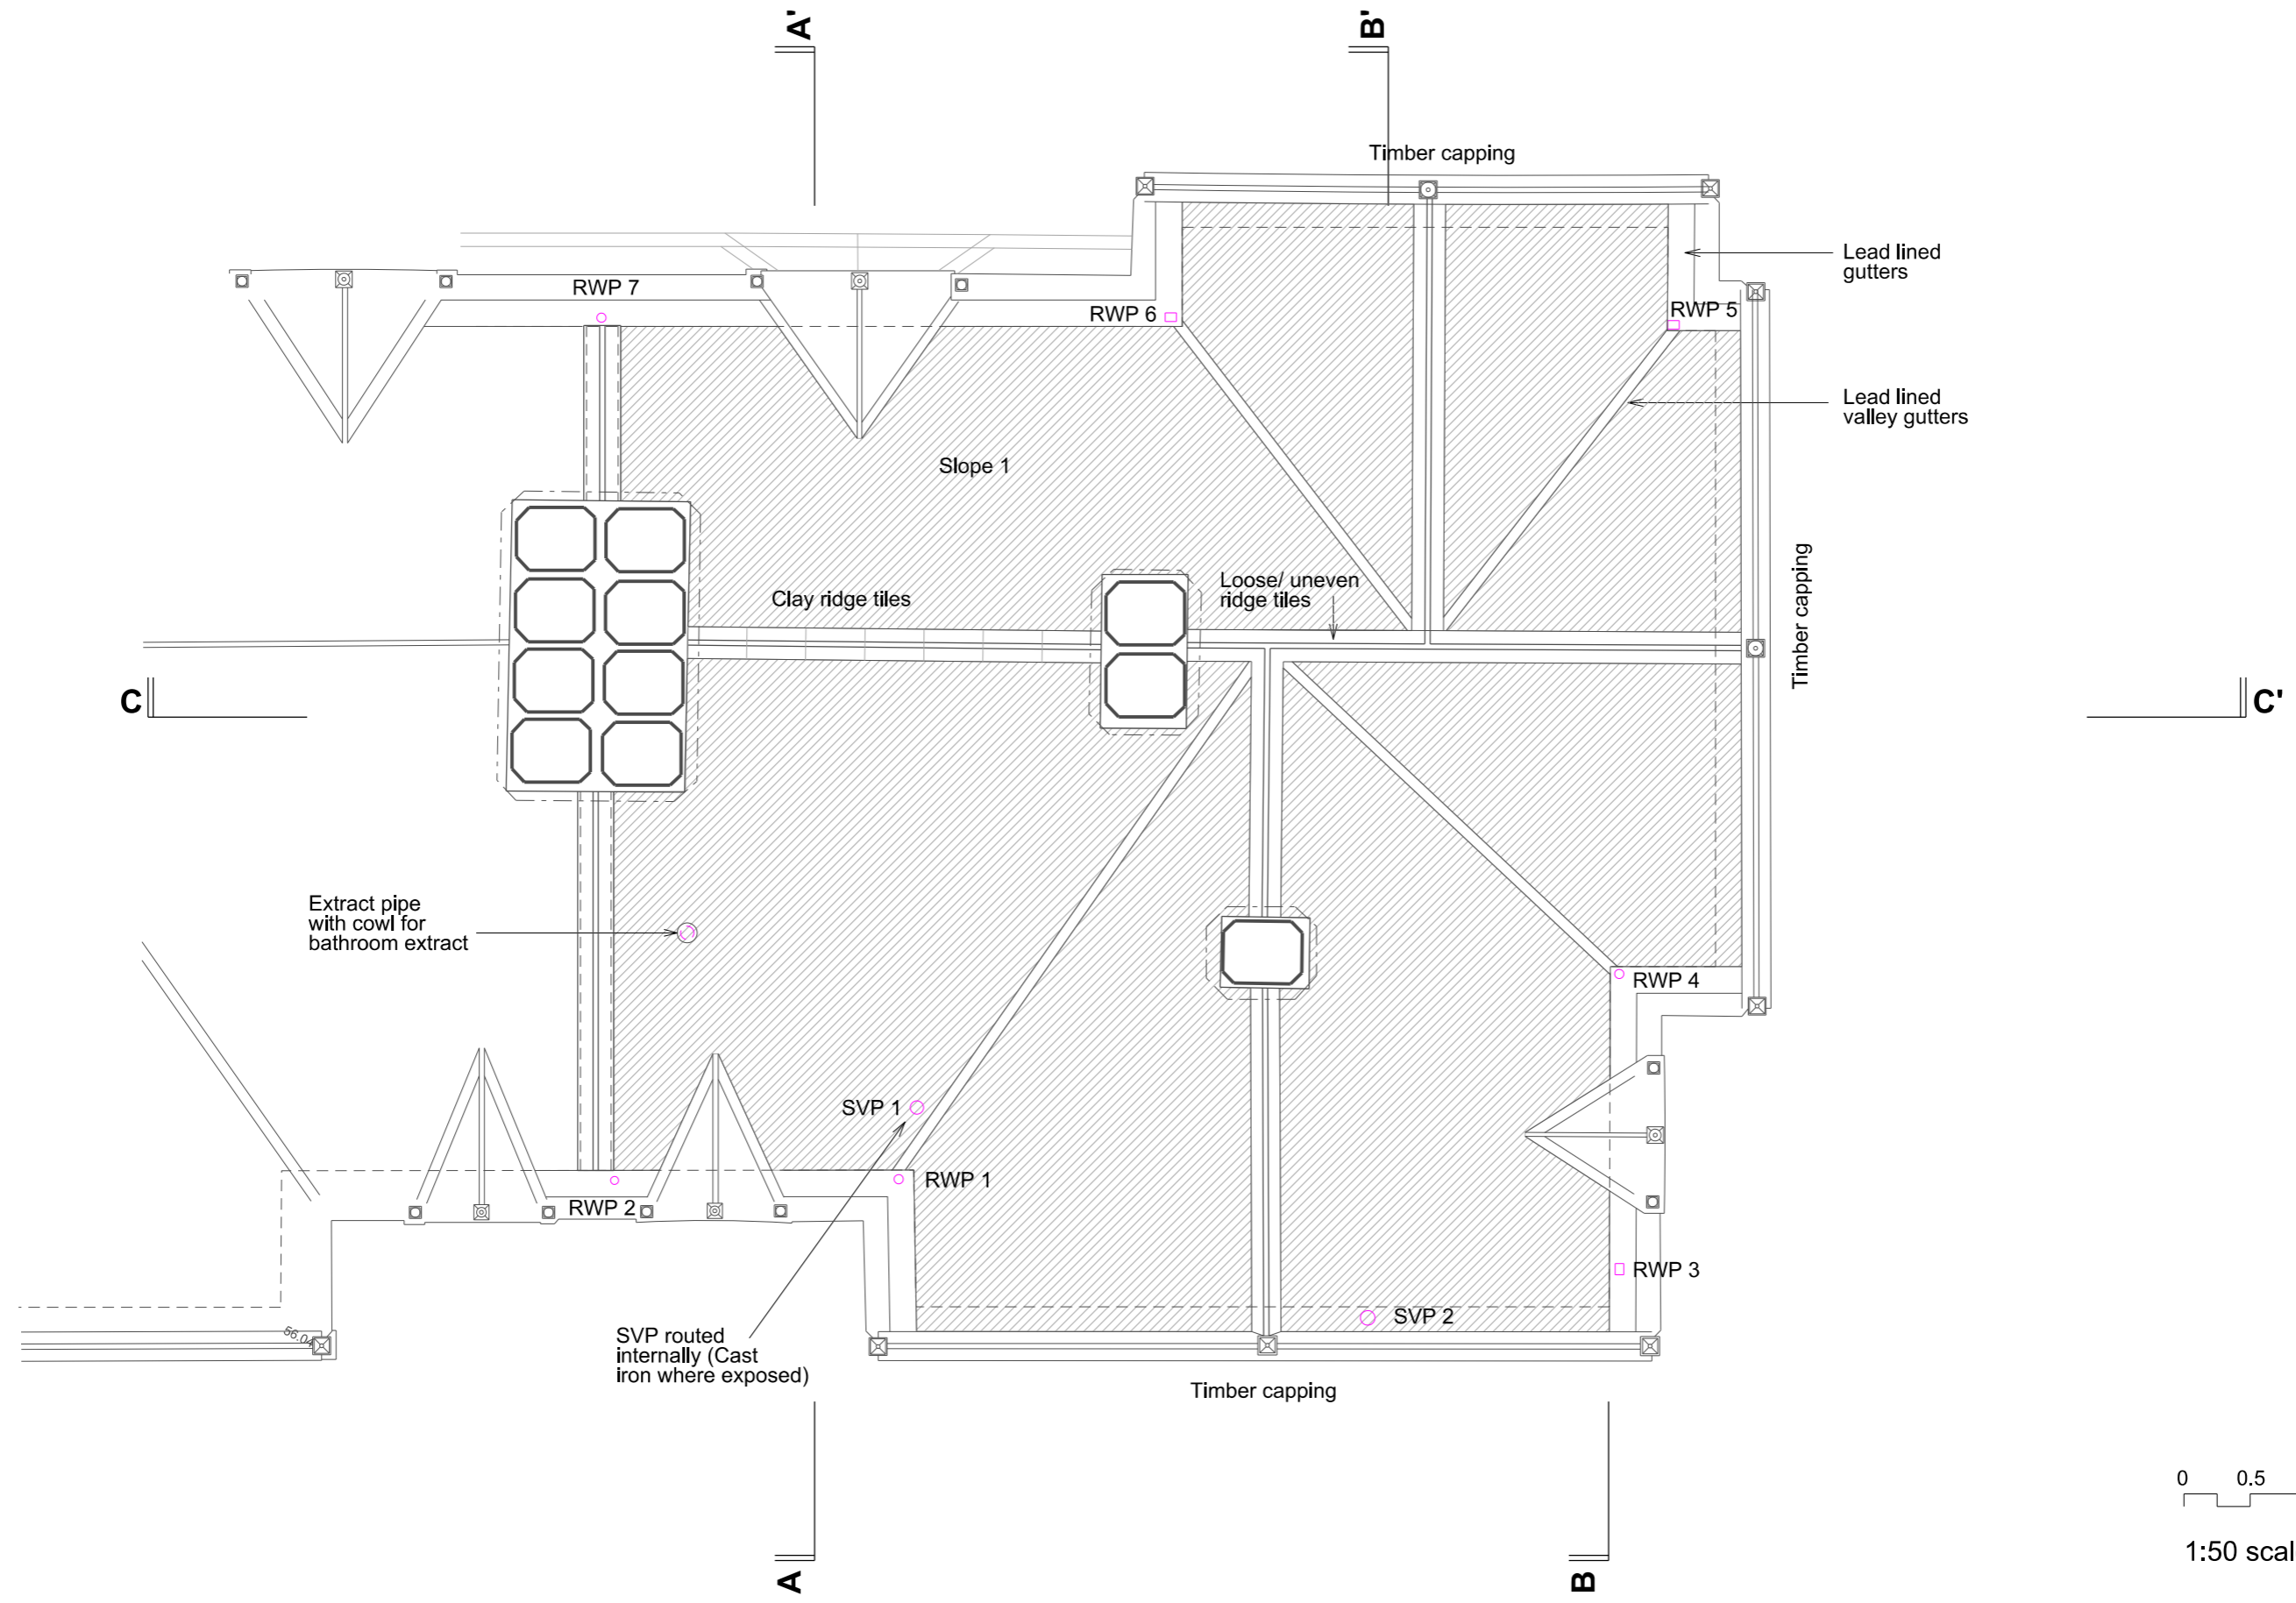


Rev.	Date	By	Description


Do not scale from this drawing All dimensions to be checked on site  
 Notify the Architect immediately of any discrepancies  
 This drawing remains the copyright of the Architect  
**AAB architects**  
 Studio 9, Bickerton House, 25 Bickerton Road, London N19 5JT  
 Tel 020 7281 8955 mail@aabarchitects.co.uk www.aabarchitects.co.uk

**6 HOLLY VILLAGE, N6**  
 DRAWING : PROPOSED ROOF PLAN  
 SCALE : 1:50 at A3  
 DATE : 19.07.20


JOB NO.	SERIES	NO.	REV
<b>371 LB 1</b>	<b>1</b>	<b>13</b>	<b>_</b>

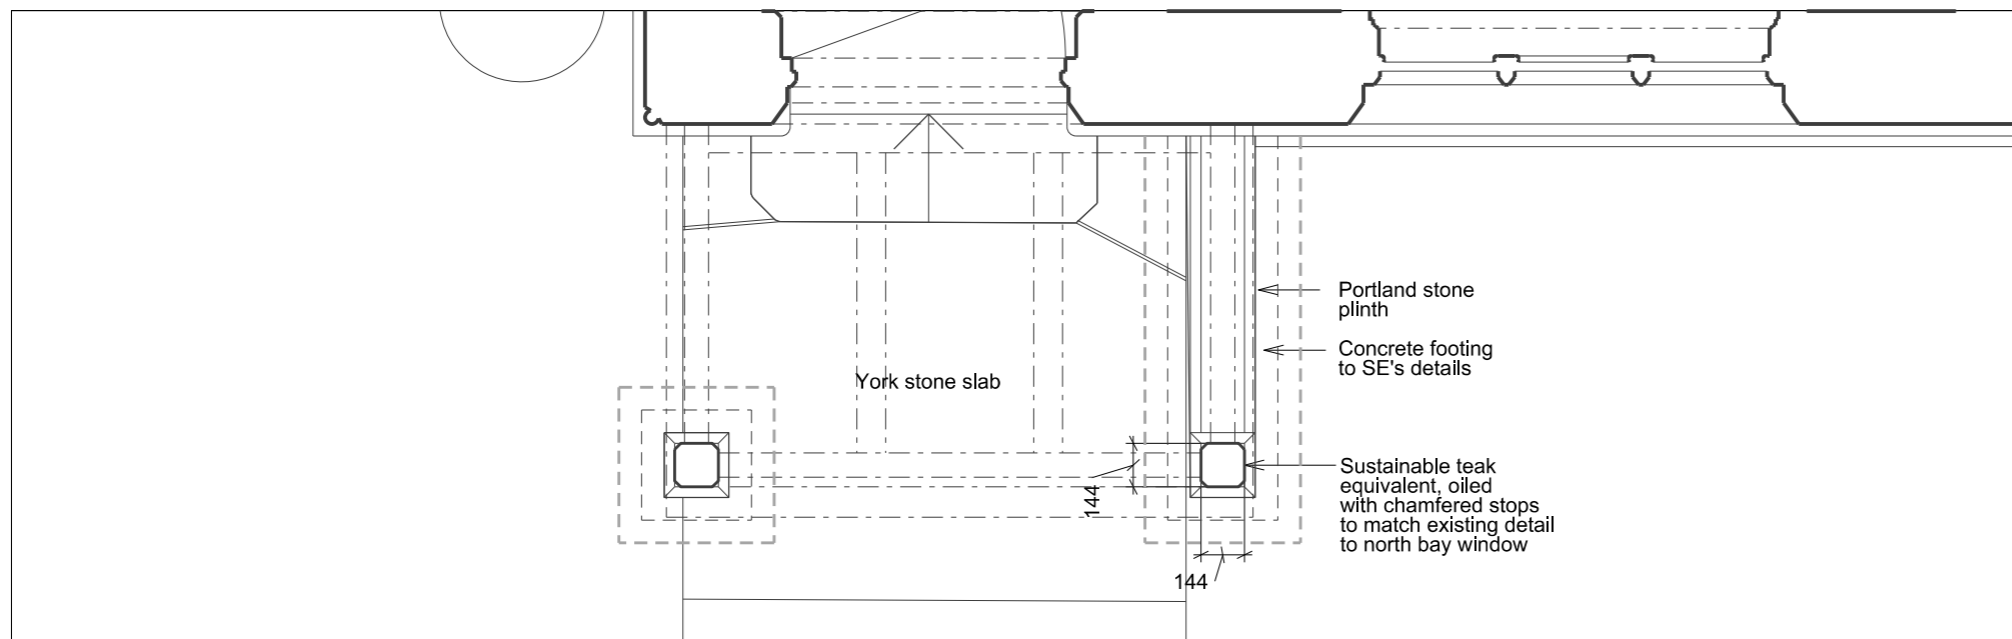

PLAN

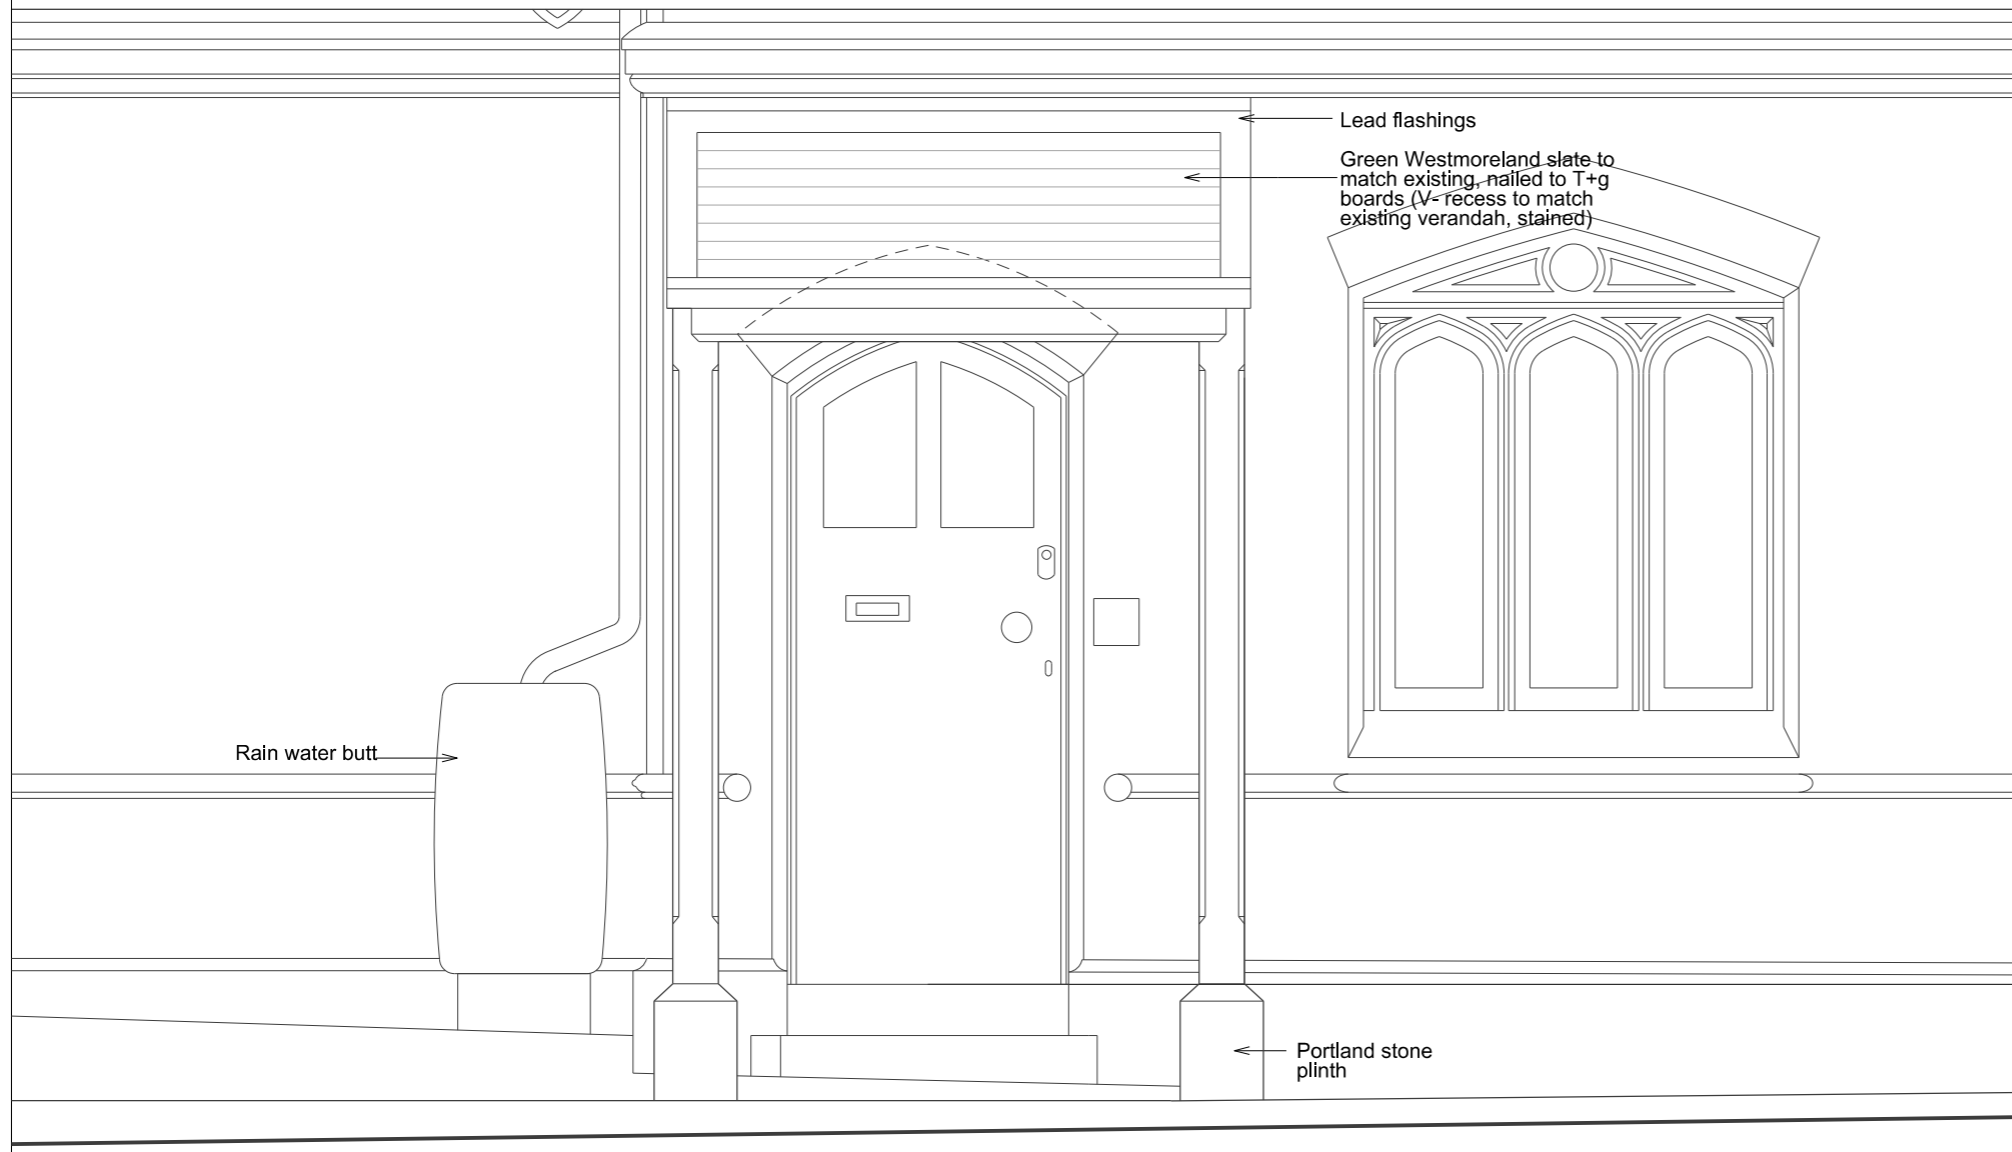

ELEVATION

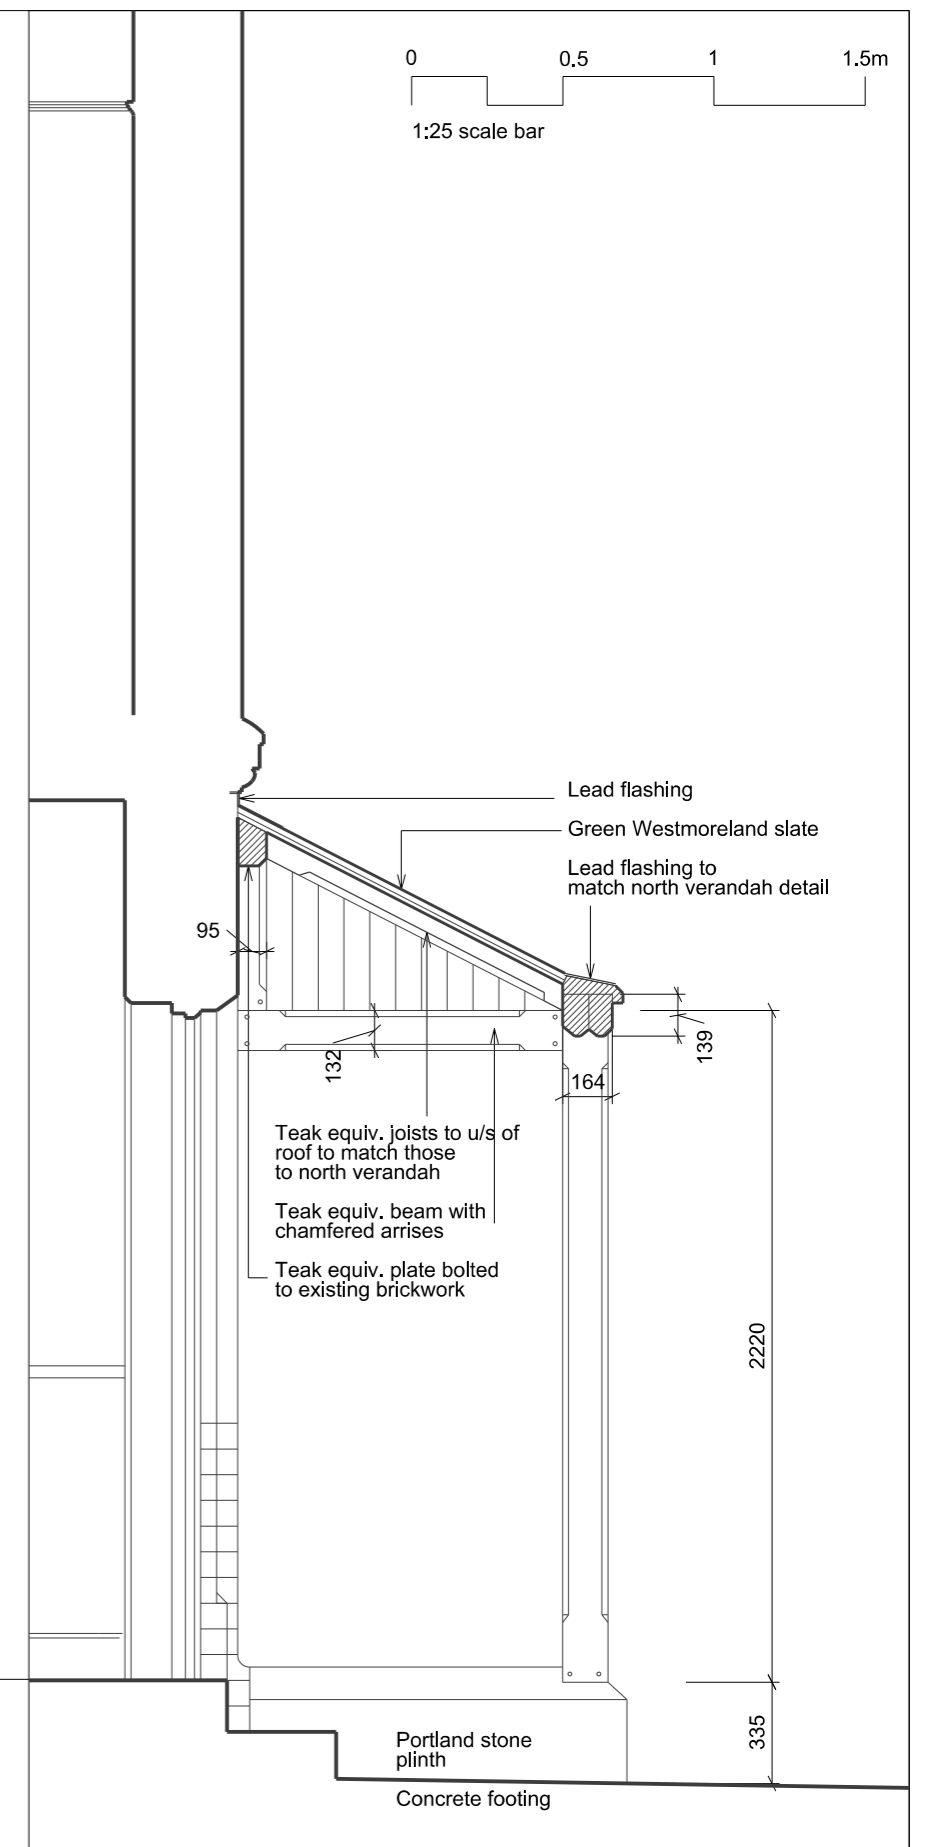

SECTION



Rev.	Date	By	Description

Do not scale from this drawing All dimensions to be checked on site  
 Notify the Architect immediately of any discrepancies  
 This drawing remains the copyright of the Architect  
**AAB architects**  
 Studio 35, Bickerton House, 25 Bickerton Road, London N19 5JT  
 Tel 020 7281 8955 mail@aabarchitects.co.uk www.aabarchitects.co.uk

**6 HOLLY VILLAGE, N6 6QJ**

DRAWING : PROPOSED PORCH  
 SCALE : 1:25 at A3  
 DATE : 28.07.20

JOB NO.	LEVEL	SERIES	NO.	REV
<b>371</b>	<b>LB</b>	<b>1</b>	<b>15</b>	<b>_</b>

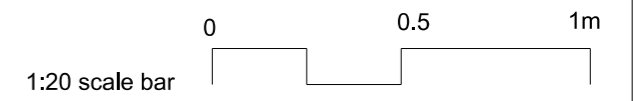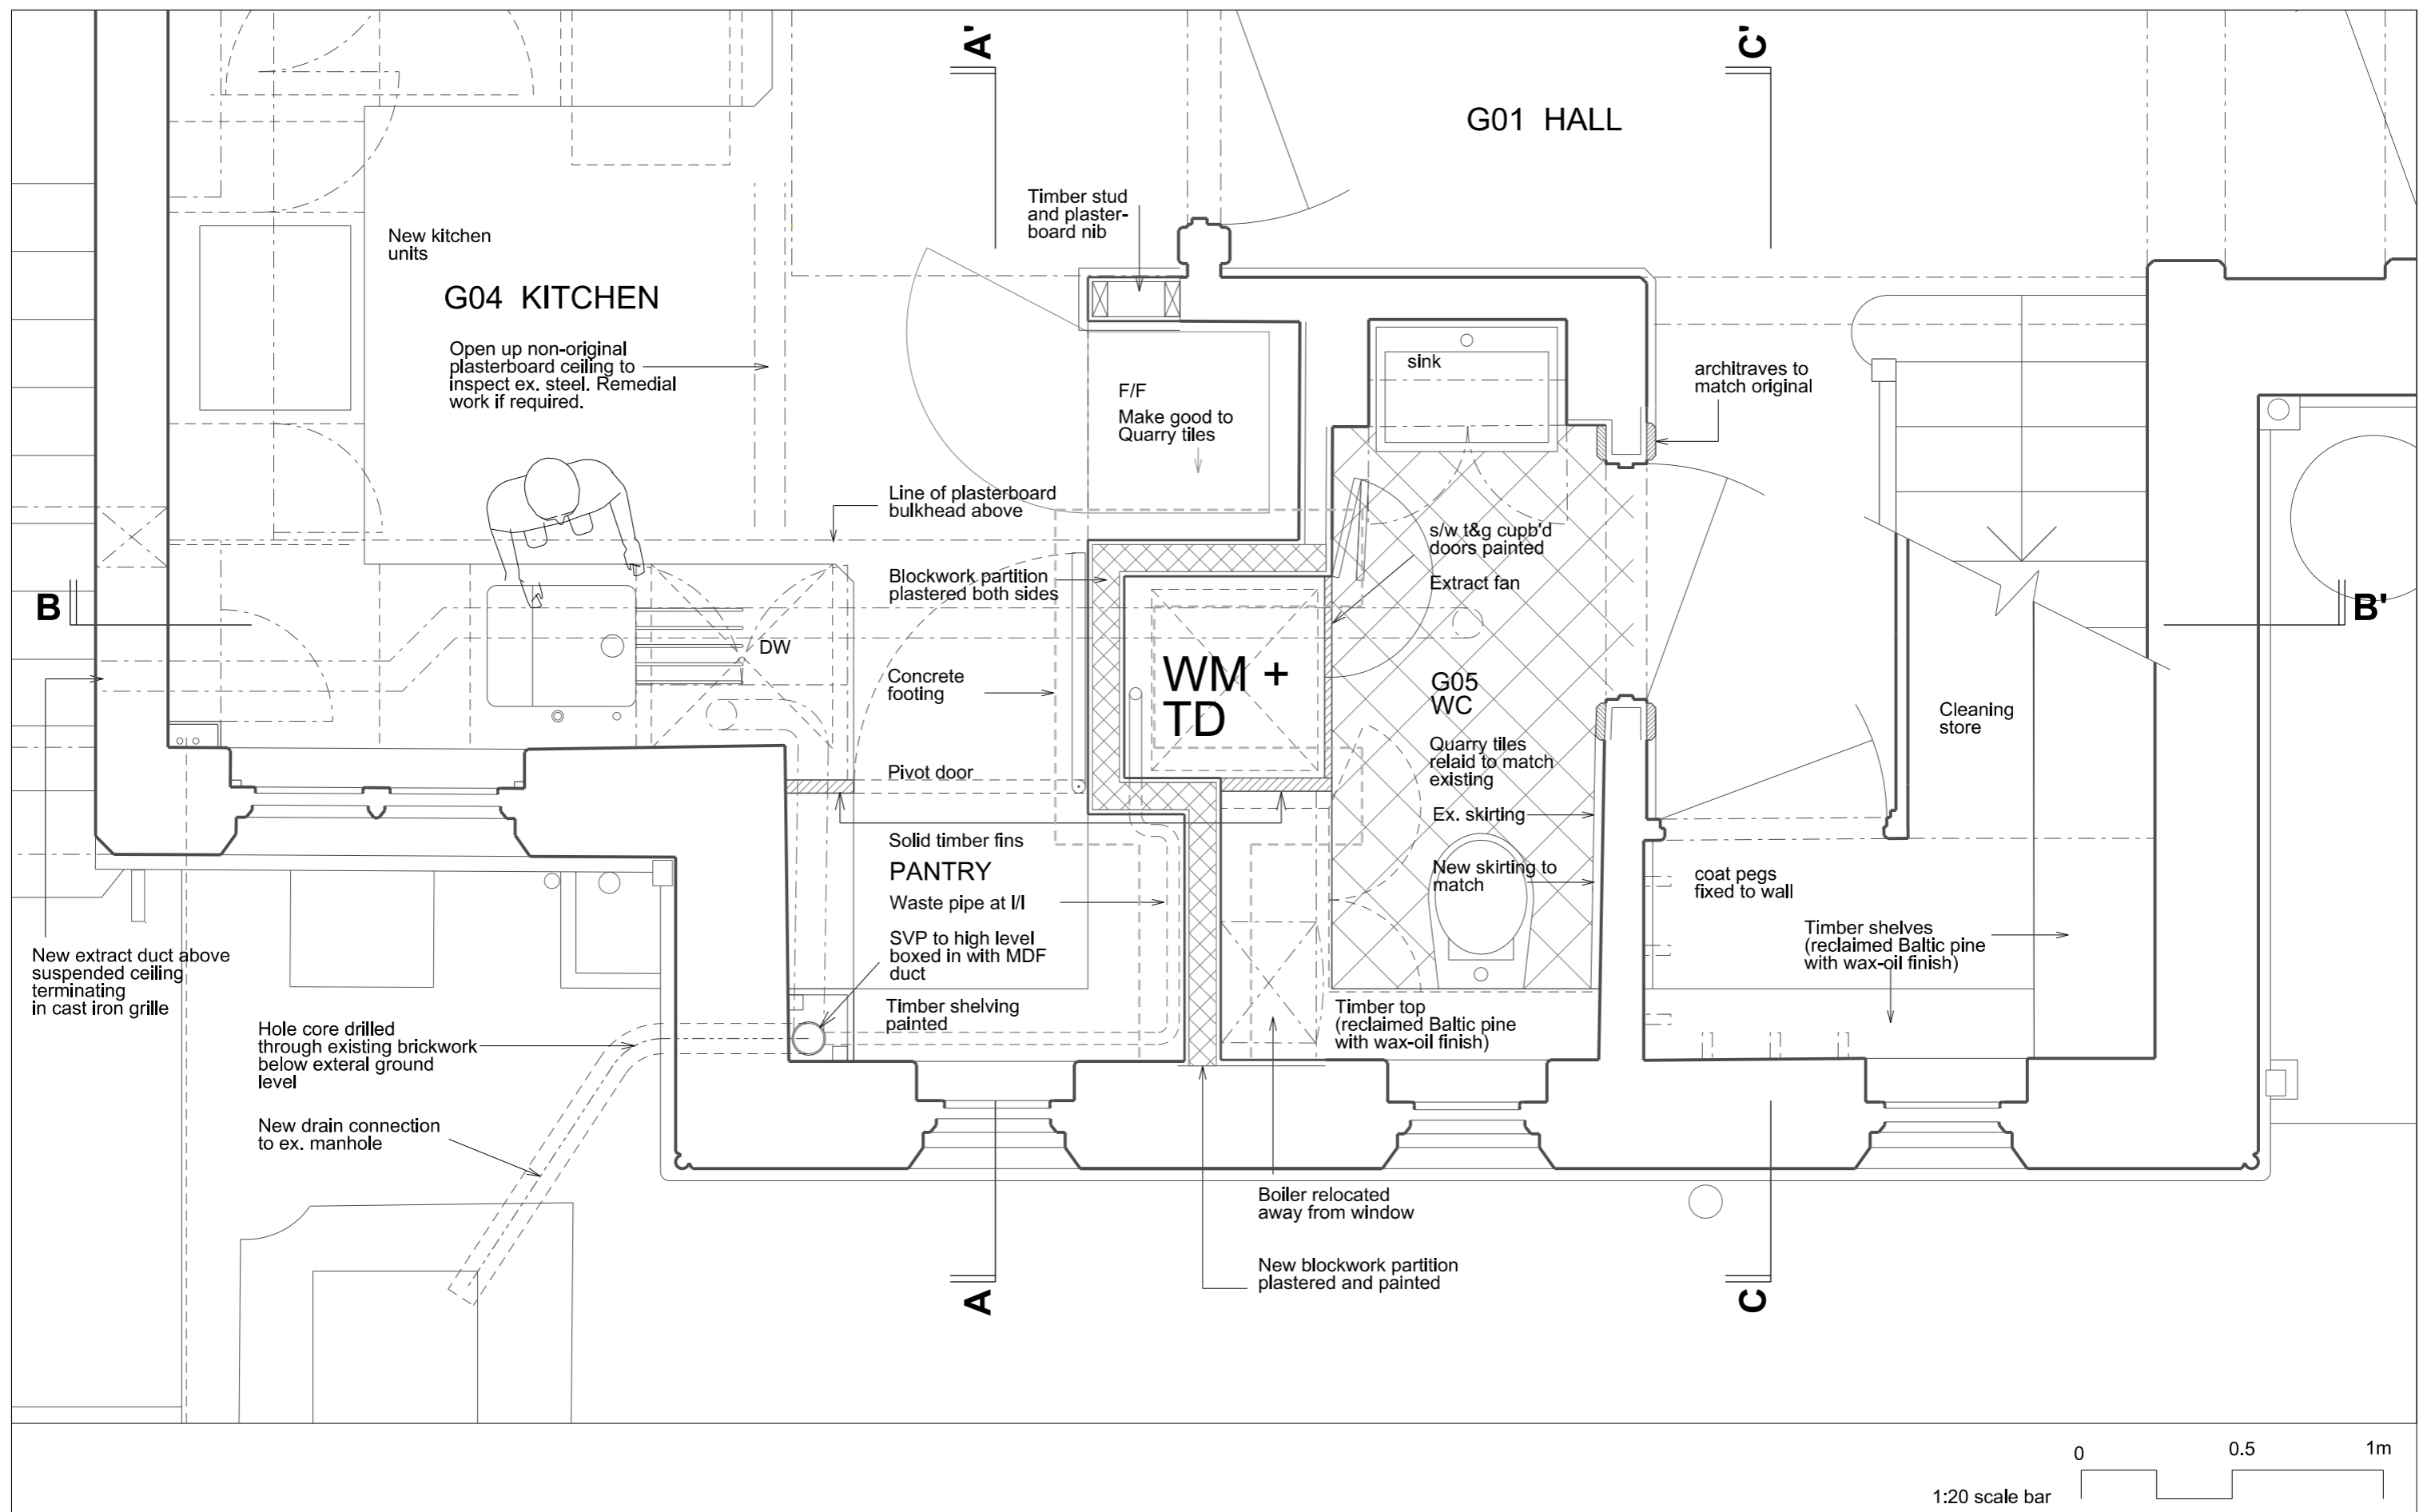


Rev.	Date	By	Description
			Listed building consent application

Do not scale from this drawing All dimensions to be checked on site  
 Notify the Architect immediately of any discrepancies  
 This drawing remains the copyright of the Architect  
**AAB architects**  
 Studio 35, Bickerton House, 25 Bickerton Road, London N19 5JT  
 Tel 020 7281 8955 mail@aabarchitects.co.uk www.aabarchitects.co.uk

**6 HOLLY VILLAGE, N6 6QJ**  
 DRAWING : PROPOSED KITCHEN AND WC/UTILITY  
 SCALE : 1:20 at A3  
 DATE : 14.07.20

JOB NO.	SERIES	NO.	REV
<b>371LB</b>	<b>1</b>	<b>16</b>	<b>_</b>



KEY PLAN

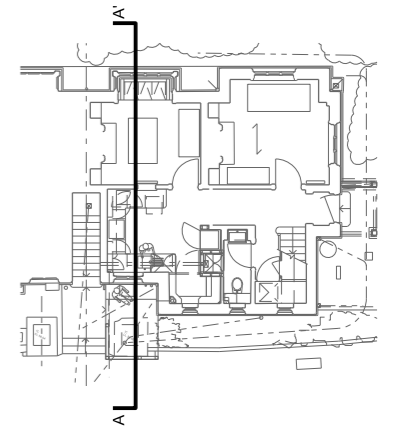

Metal pipe painted with cowl (termination to vent. duct)

New wastes and SVP to run internally  
New plasterboard bulkhead

Walls made good where architraves removed

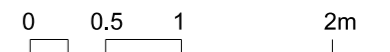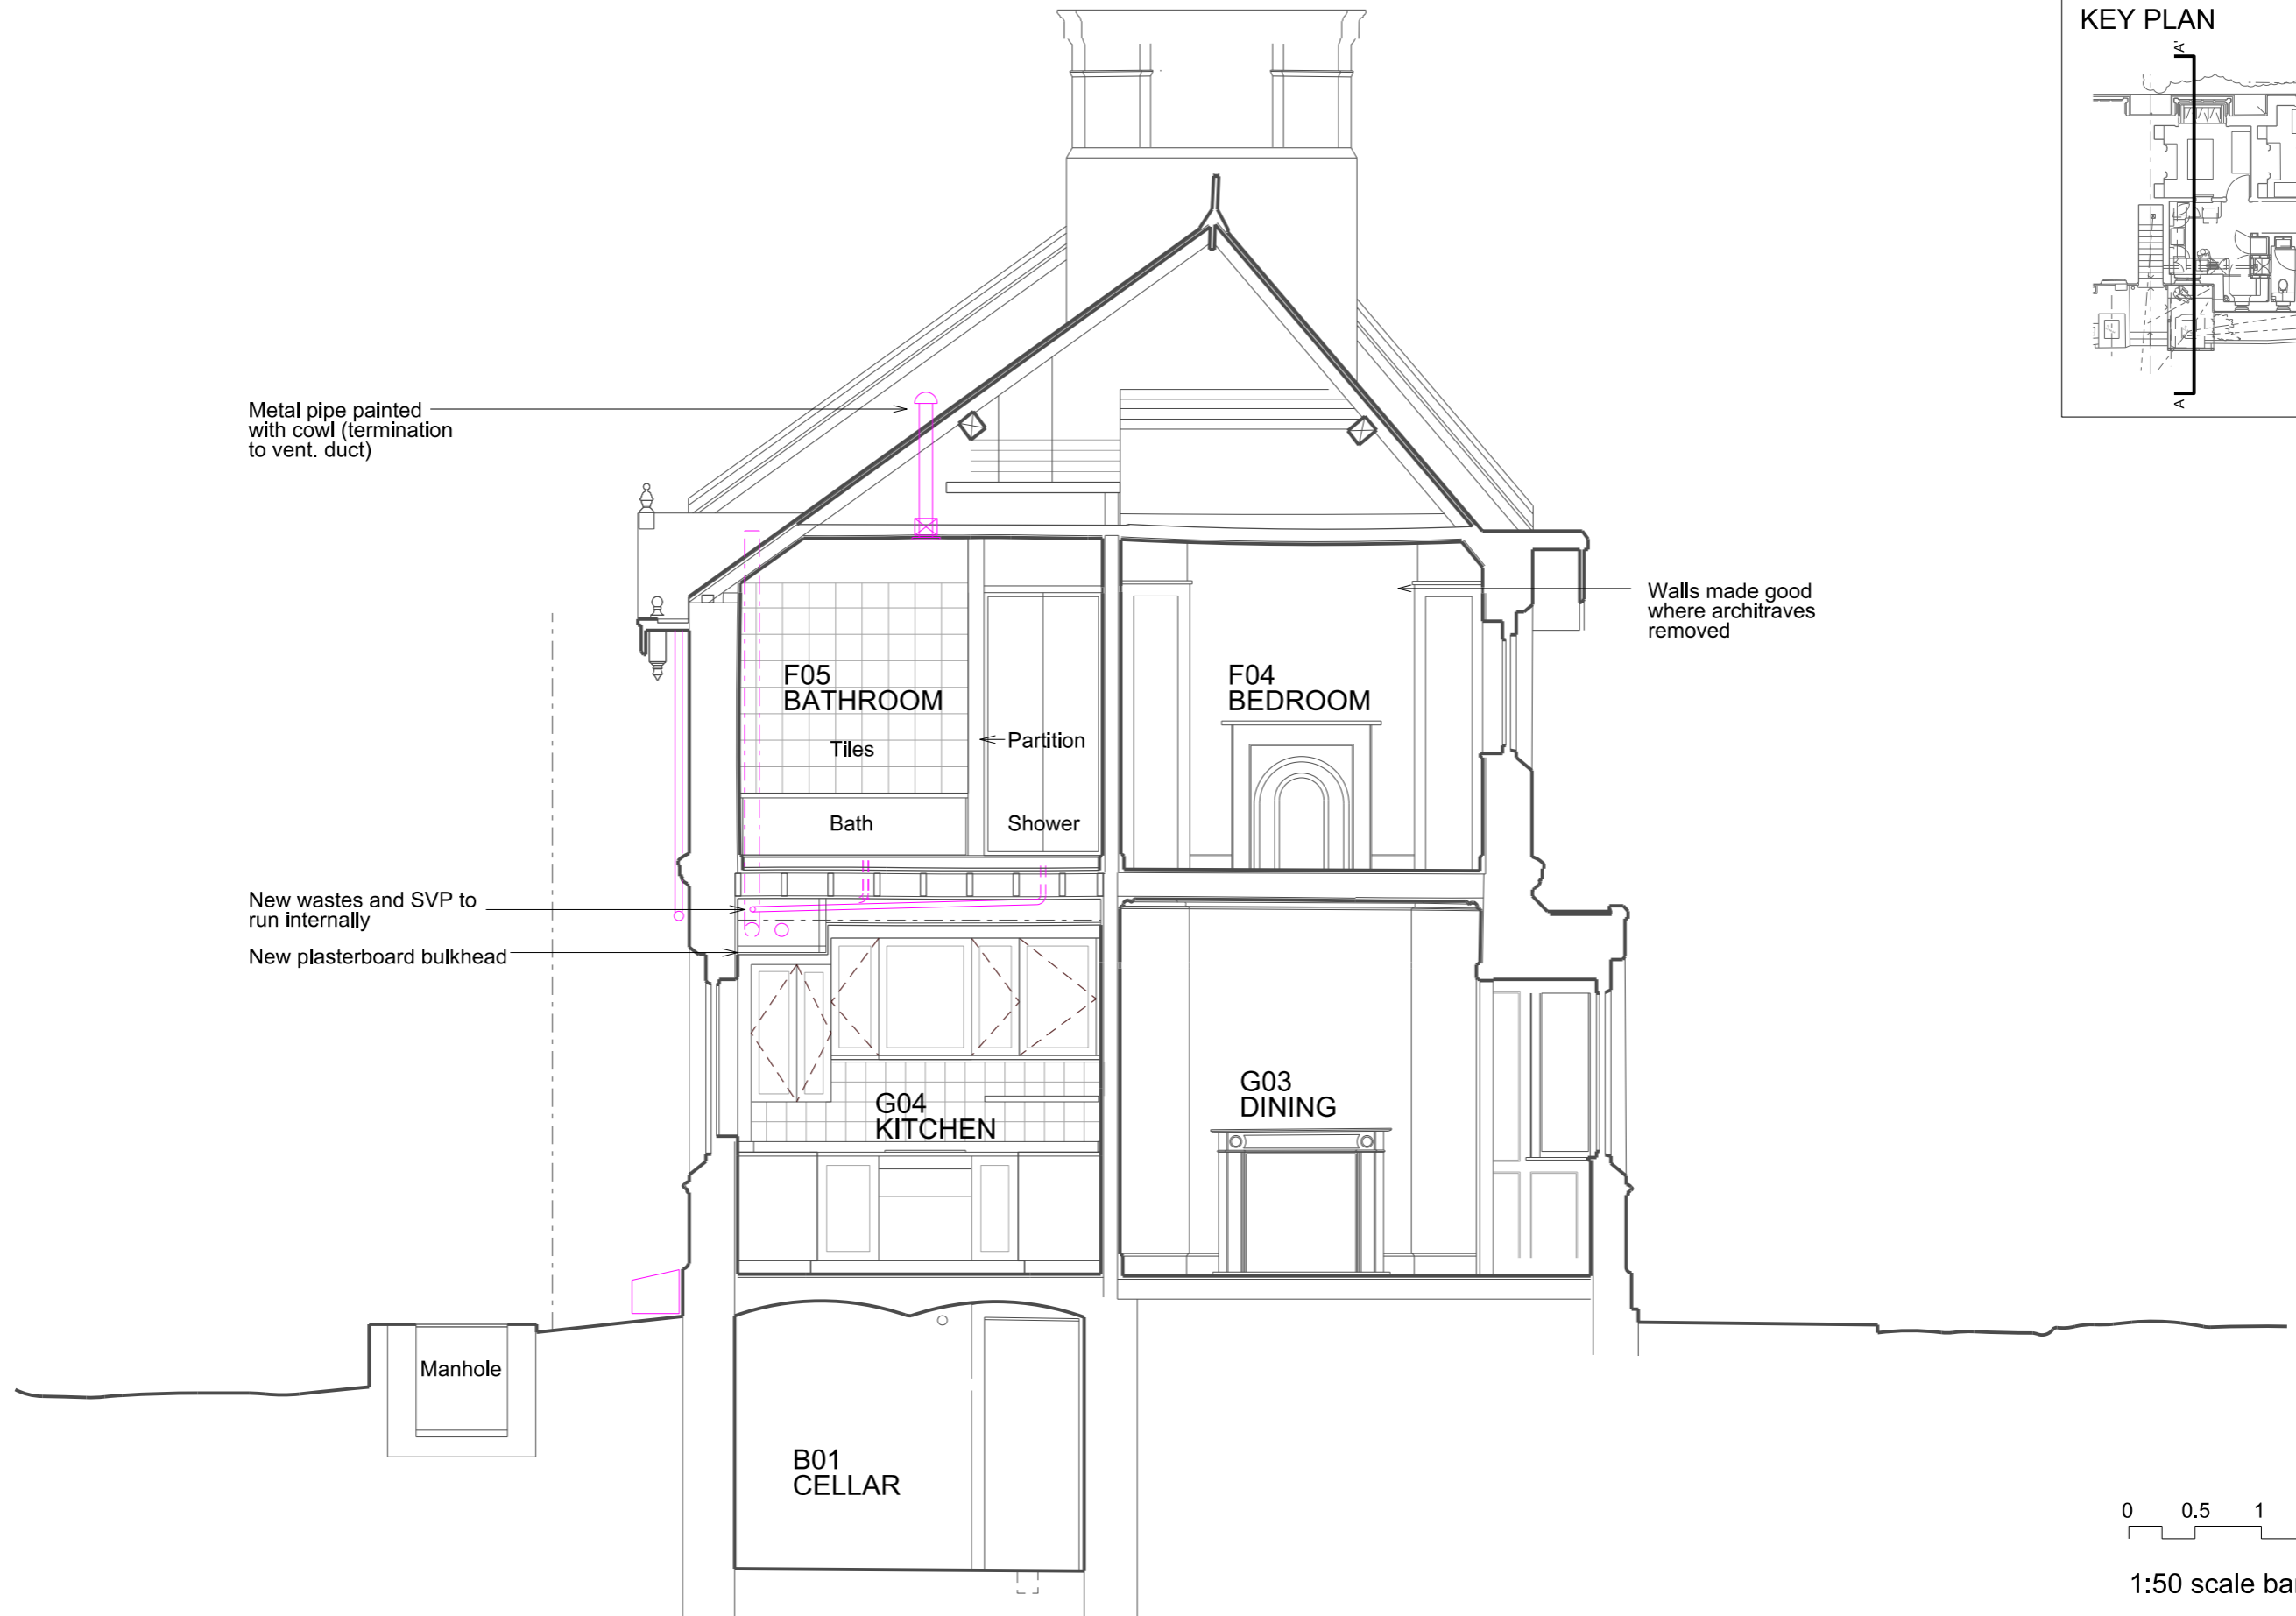




1:50 scale bar

Rev.	Date	By	Description
			Updated

Do not scale from this drawing All dimensions to be checked on site  
Notify the Architect immediately of any discrepancies  
This drawing remains the copyright of the Architect  
**AAB architects**  
Studio 9, Bickerton House, 25 Bickerton Road, London N19 5JT  
Tel 020 7281 8955 mail@aabarchitects.co.uk www.aabarchitects.co.uk

**6 HOLLY VILLAGE, N6**  
DRAWING : PROPOSED SECTION A-A  
SCALE : 1:50 at A3  
DATE : 19.03.20

JOB NO.	SERIES	NO.	REV
<b>371 LB 2</b>	<b>01</b>	<b>01</b>	<b>_</b>

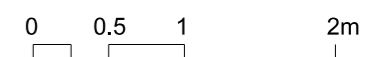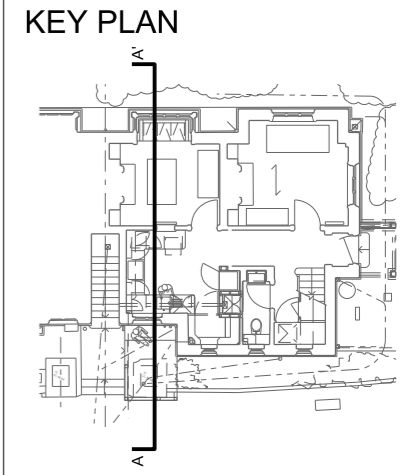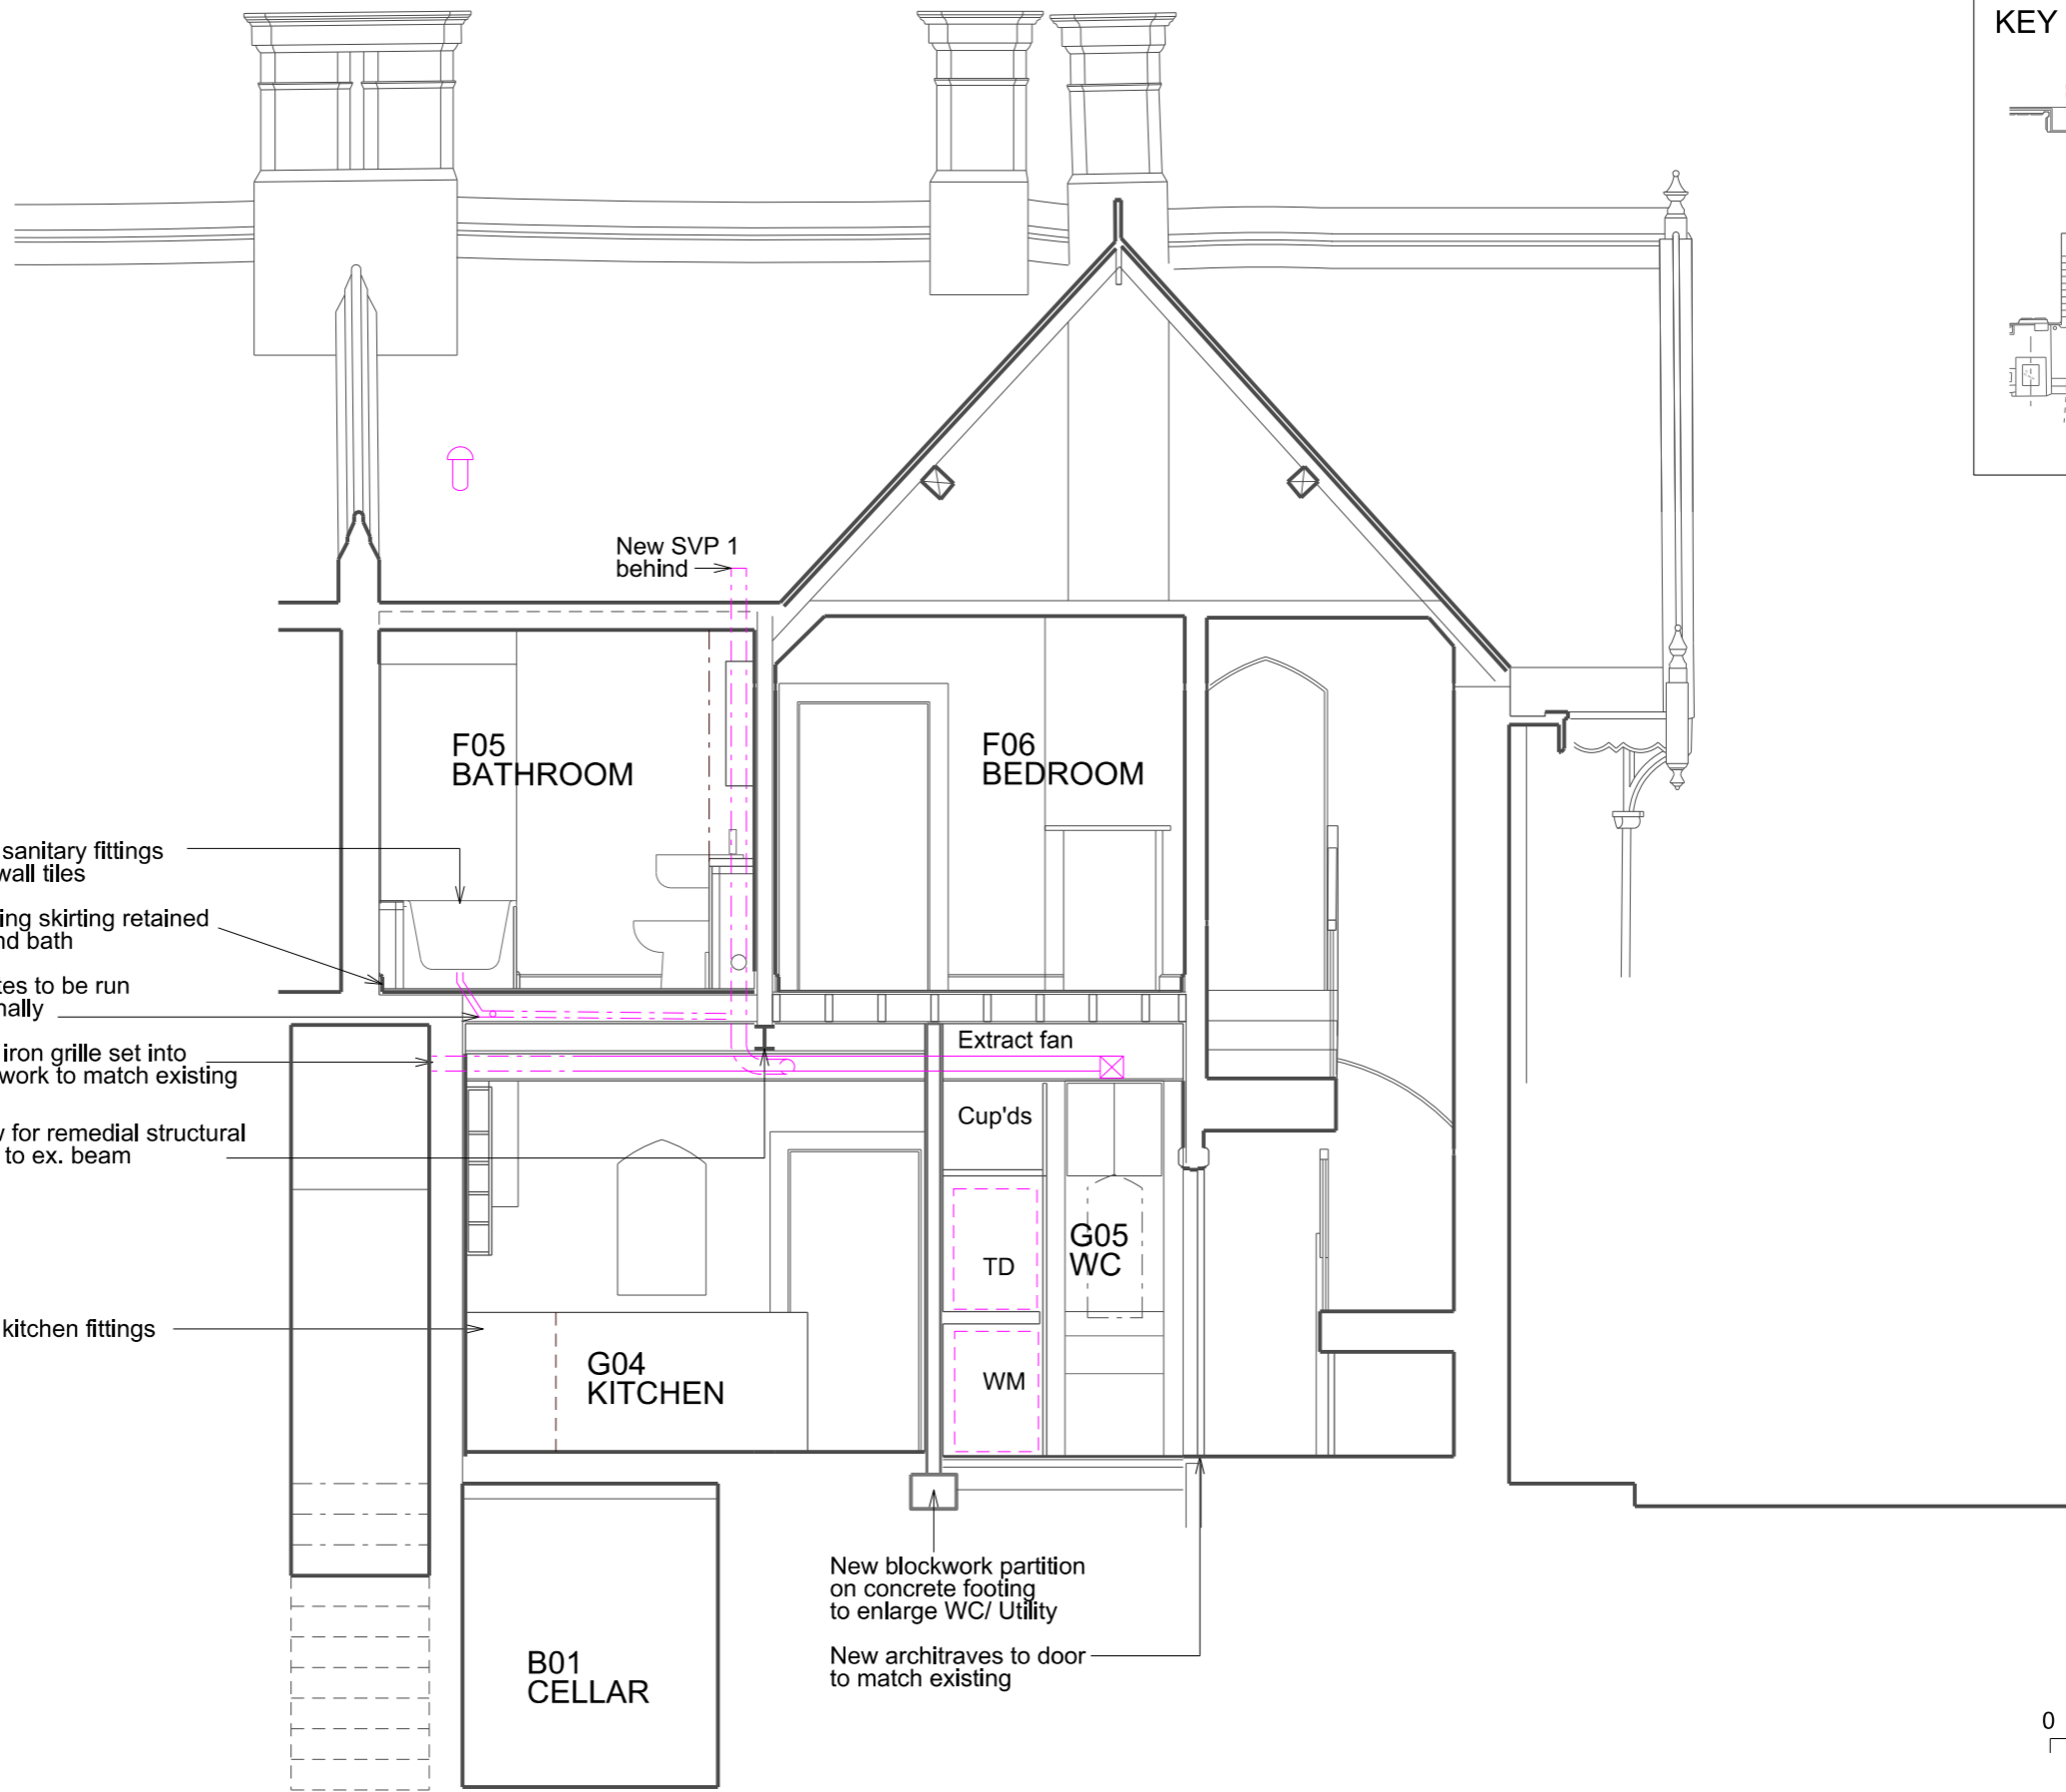

1:50 scale bar



Rev.	Date	By	Description
			Updated

Do not scale from this drawing All dimensions to be checked on site  
 Notify the Architect immediately of any discrepancies  
 This drawing remains the copyright of the Architect  
**AAB architects**  
 Studio 9, Bickerton House, 25 Bickerton Road, London N19 5JT  
 Tel 020 7281 8955 mail@aabarchitects.co.uk www.aabarchitects.co.uk

**6 HOLLY VILLAGE, N6**  
 DRAWING : PROPOSED SECTION A-A  
 SCALE : 1:50 at A3  
 DATE : 19.03.20

JOB NO.	SERIES	NO.	REV
<b>371 LB 2</b>	<b>01</b>	<b>01</b>	<b>_</b>

KEY PLAN

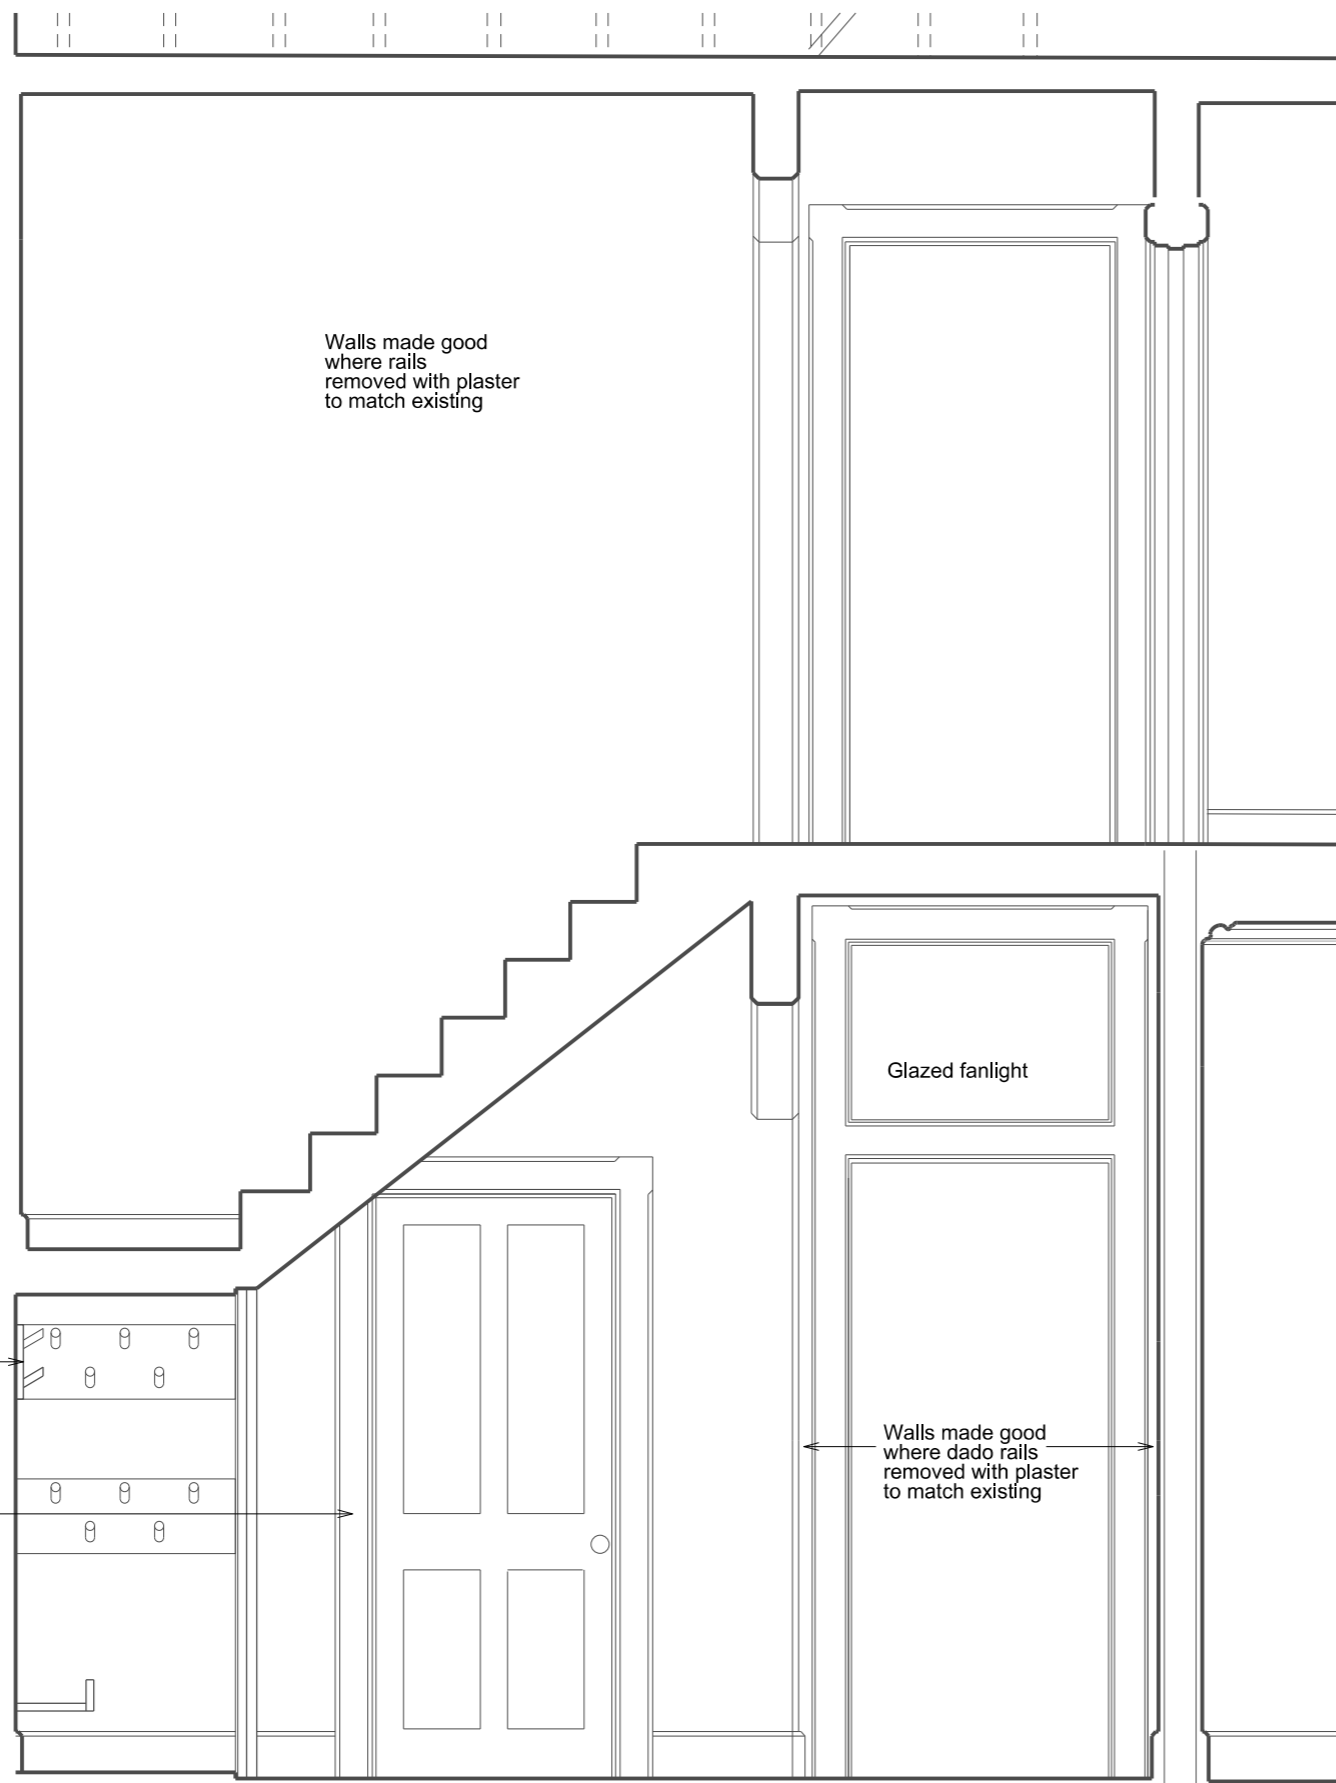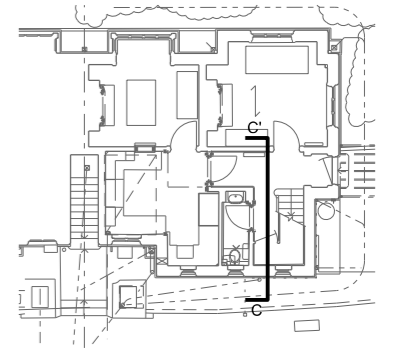

Walls made good where picture rails removed with plaster to match existing

Walls made good where rails removed with plaster to match existing

Walls made good where picture rails removed with plaster to match existing

Glazed fanlight

Walls made good where dado rails removed with plaster to match existing

Pine pegs and shelves

New architraves to existing door opening to match original

0 0.5 1

1:25 scale bar

Rev.	Date	By	Description

Do not scale from this drawing All dimensions to be checked on site  
 Notify the Architect immediately of any discrepancies  
 This drawing remains the copyright of the Architect  
**AAB architects**  
 Studio 35, Bickerton House, 25 Bickerton Road, London N19 5JT  
 Tel 020 7281 8955 mail@aabarchitects.co.uk www.aabarchitects.co.uk

**6 HOLLY VILLAGE, N6 6QJ**  
 DRAWING : PROPOSED SECTION C-C  
 SCALE : 1:25 at A3  
 DATE : 19.07.20

JOB NO.	SERIES	NO.	REV
<b>371 LB 2</b>	<b>03</b>	<b>03</b>	<b>_</b>



KEY PLAN



ELEVATION 1



1:50 scale bar


Rev.	Date	By	Description

Do not scale from this drawing All dimensions to be checked on site  
 Notify the Architect immediately of any discrepancies  
 This drawing remains the copyright of the Architect  
**AAB architects**  
 Studio 35, Bickerton House, 25 Bickerton Road, London N19 5JT  
 Tel 020 7281 8955 mail@aabarchitects.co.uk www.aabarchitects.co.uk

**6 HOLLY VILLAGE, N6 6QJ**  
 DRAWING : PROPOSED ELEVATION 1- SOUTH  
 SCALE : 1:50 at A3  
 DATE : 19.07.20

JOB NO.	SERIES	NO.	REV
<b>371 LB</b>	<b>3</b>	<b>01</b>	<b>_</b>

KEY PLAN

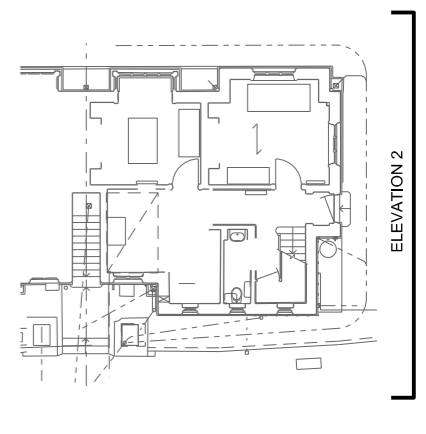

ELEVATION 2




Cast iron RWPs, painted

Porch as drg. 371\_1\_15

CCTV camera behind eaves, black

Cast iron RWP painted

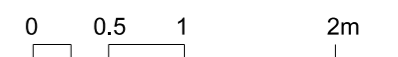

1:50 scale bar


Rev.	Date	By	Description

Do not scale from this drawing All dimensions to be checked on site  
 Notify the Architect immediately of any discrepancies  
 This drawing remains the copyright of the Architect  
**AAB architects**  
 Studio 35, Bickerton House, 25 Bickerton Road, London N19 5JT  
 Tel 020 7281 8955 mail@aabarchitects.co.uk www.aabarchitects.co.uk

**6 HOLLY VILLAGE, N6 6QJ**  
 DRAWING : PROPOSED ELEVATION 2  
 SCALE : 1:50 at A3  
 DATE : 19.07.20


JOB NO.	SERIES	NO.	REV
<b>371 LB 1</b>	<b>02</b>	<b>02</b>	<b>_</b>

KEY PLAN

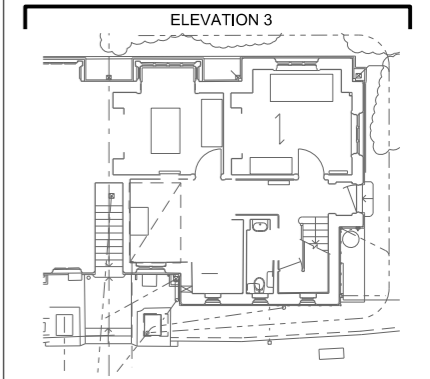

Porch as drg.  
371\_3\_03 →

Missing bracket to be replaced

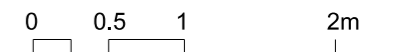

1:50 scale bar

Rev.	Date	By	Description

Do not scale from this drawing All dimensions to be checked on site  
 Notify the Architect immediately of any discrepancies  
 This drawing remains the copyright of the Architect  
**AAB architects**  
 Studio 35, Bickerton House, 25 Bickerton Road, London N19 5JT  
 Tel 020 7281 8955 mail@aabarchitects.co.uk www.aabarchitects.co.uk

**6 HOLLY VILLAGE, N6 6QJ**  
 DRAWING : PROPOSED ELEVATION 3  
 SCALE : 1:50 at A3  
 DATE : 19.07.20

JOB NO.	SERIES	NO.	REV
<b>371 LB 3</b>	<b>03</b>	<b>03</b>	<b>_</b>