
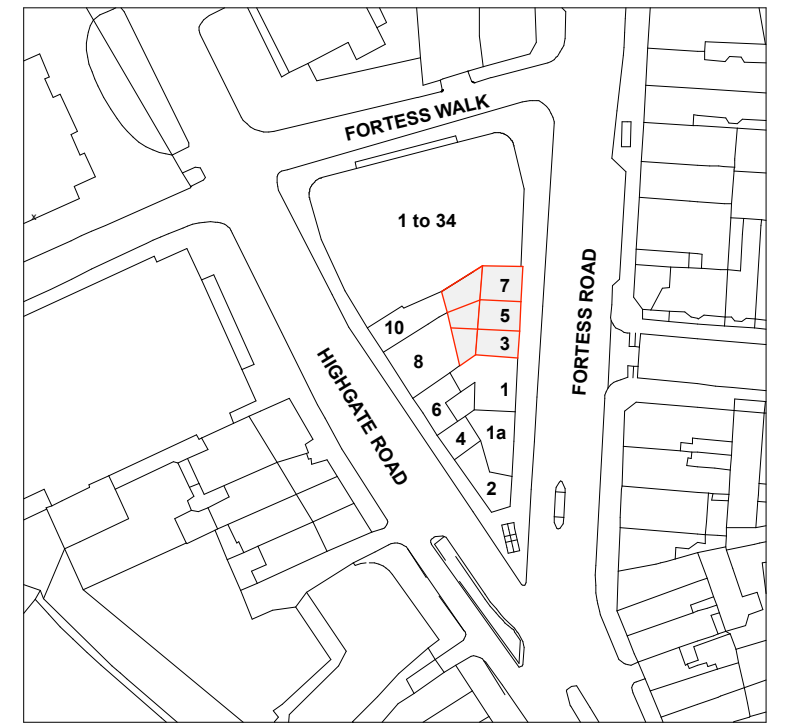




Existing Site Plan

Scale 1:500

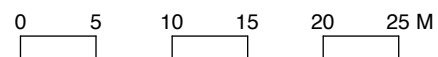

Existing Site Plan

Scale 1:1250

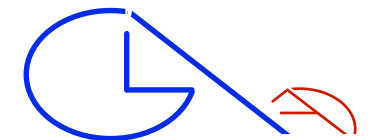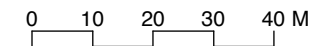

GLA Architecture and Design

Southgate Office Village, Block E, First Floor,
286A Chase Road, London, N14 6HF

T 020 8886 5100 F 020 8886 0669 E g@glad.co.uk

Revision:- **A1** : 24.10.19: dk : Site plan at 1:1250 added.

Client MR. MARIO TYRIMOU		
Main Contractor		
Project RESIDENTIAL & COMMERCIAL DEVELOPMENT TO No 3,5 & 7 FORTESS ROAD KENTISH TOWN, LONDON, NW5 1AA		
Drawing Title EXISTING SITE PLAN		
Scale 1:500 & 1:1250@A3	Date August 2015	Drawn By SH
Project No. 1539	Drawing No. 01	Rev. A1
DO NOT SCALE THIS DRAWING. ALL DIMENSIONS TO BE CHECKED ON SITE © Copyright		
DRAWING STATUS		
A SCHEME - Outline/Scheme drawings for proposals, budgets, etc.		
B DESIGN DEVELOPMENT - Evolving final design drawings for approvals, tenders, billing etc.		
C CONSTRUCTION - Fully developed drawings issued under instruction for construction.		
ONLY STATUS 'C' DRAWINGS TO BE USED FOR CONSTRUCTION PURPOSES		