



EXISTING
Side Elevation 1:100@A3

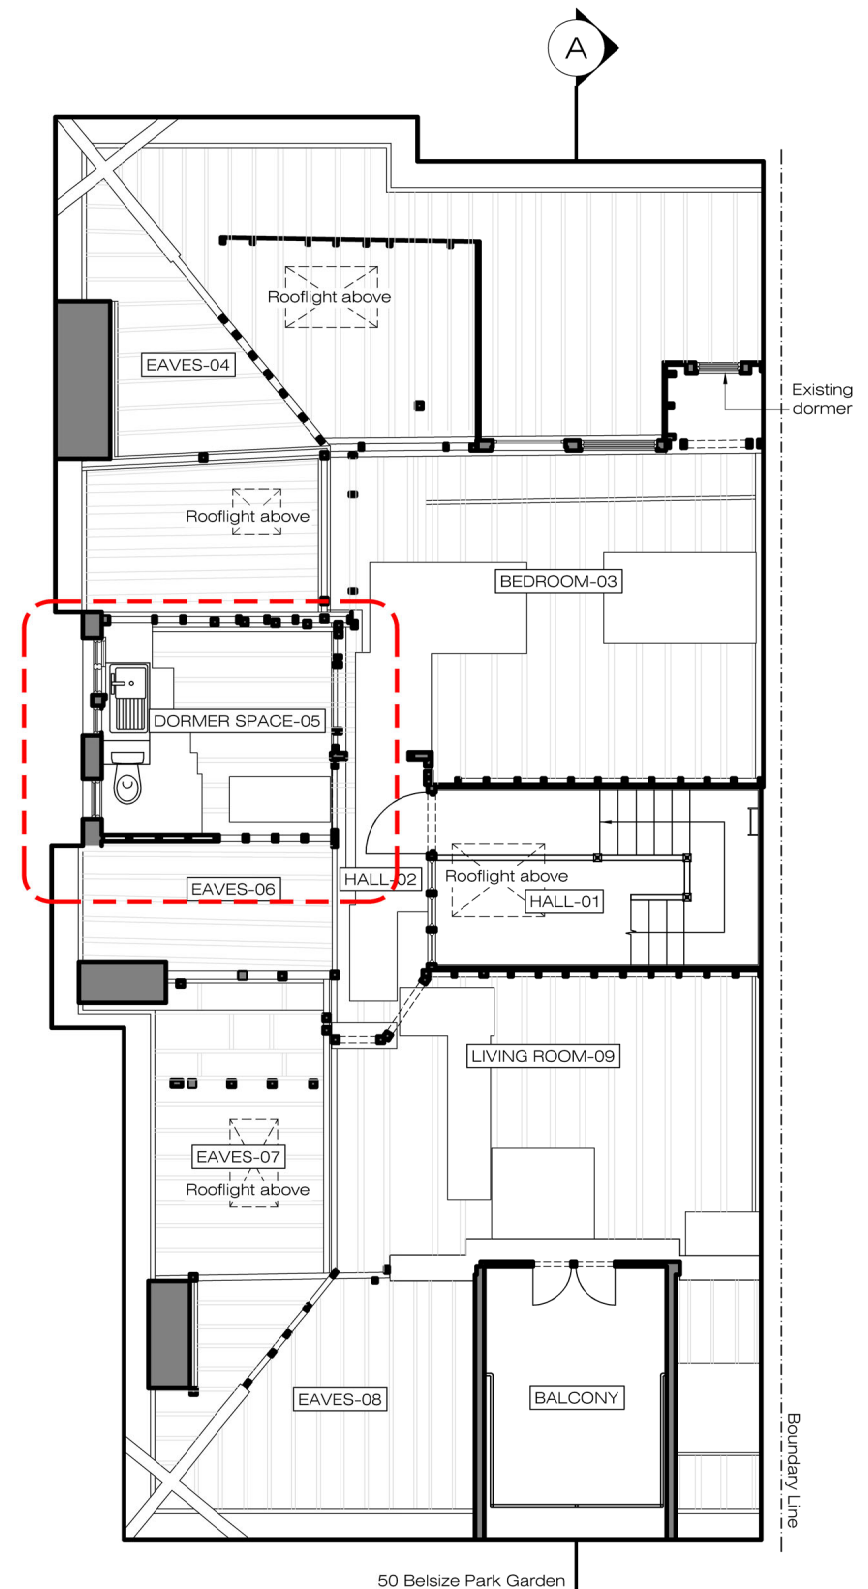

EXISTING
Third Floor Plan 1:100@A3

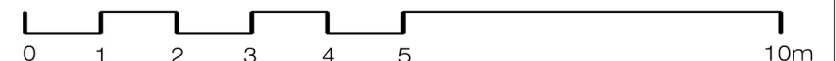

PLEASE NOTE:

- All dimensions to be checked on site before fabrication.
- Contractor to refer to engineers drawings before proceeding with works.
- All drawings and designs are covered by design right (intellectual property), and may not be distributed, copied or issued without written permission by the Architect.
- All design concepts are the sole property of the Architect and no adaptations, reproductions or copies may be made without written permission of the Architect.
- These drawings are subject to any variation required or recommendation by any statutory authority, or for the better carrying out of the works.
- Samples to be provided by contractor for XUL Architecture's approval.
- All finishes to XUL Architecture's satisfaction.
- All drawings to be approved by XUL Architecture prior to construction.

ADDITIONNAL NOTE:

Issue key:

- Information (I)
Planning (P)
Tender (T)
Construction (C)
As Built (B)

Project Address

50 Belsize Park Gardens, NW3 4ND

Scale 1:100@A3 EXISTING

Rev. Date 12.10.20

Drawn TP

Checked SS

3rd Floor Plan & Side Elevation

Dwg. No. EX-01 Rev. P-01

Project Number 19175

Issue For:

PLANNING