

1 LW.04 - NORTH ELEVATION
92110 1:50 @ A1

▼ FFL + 38.42m


▼ FFL + 33.42m

▼ FFL + 29.75m

▼ FFL + 24.88m

▼ FFL + 19.56m

▼ FFL + 15.75m

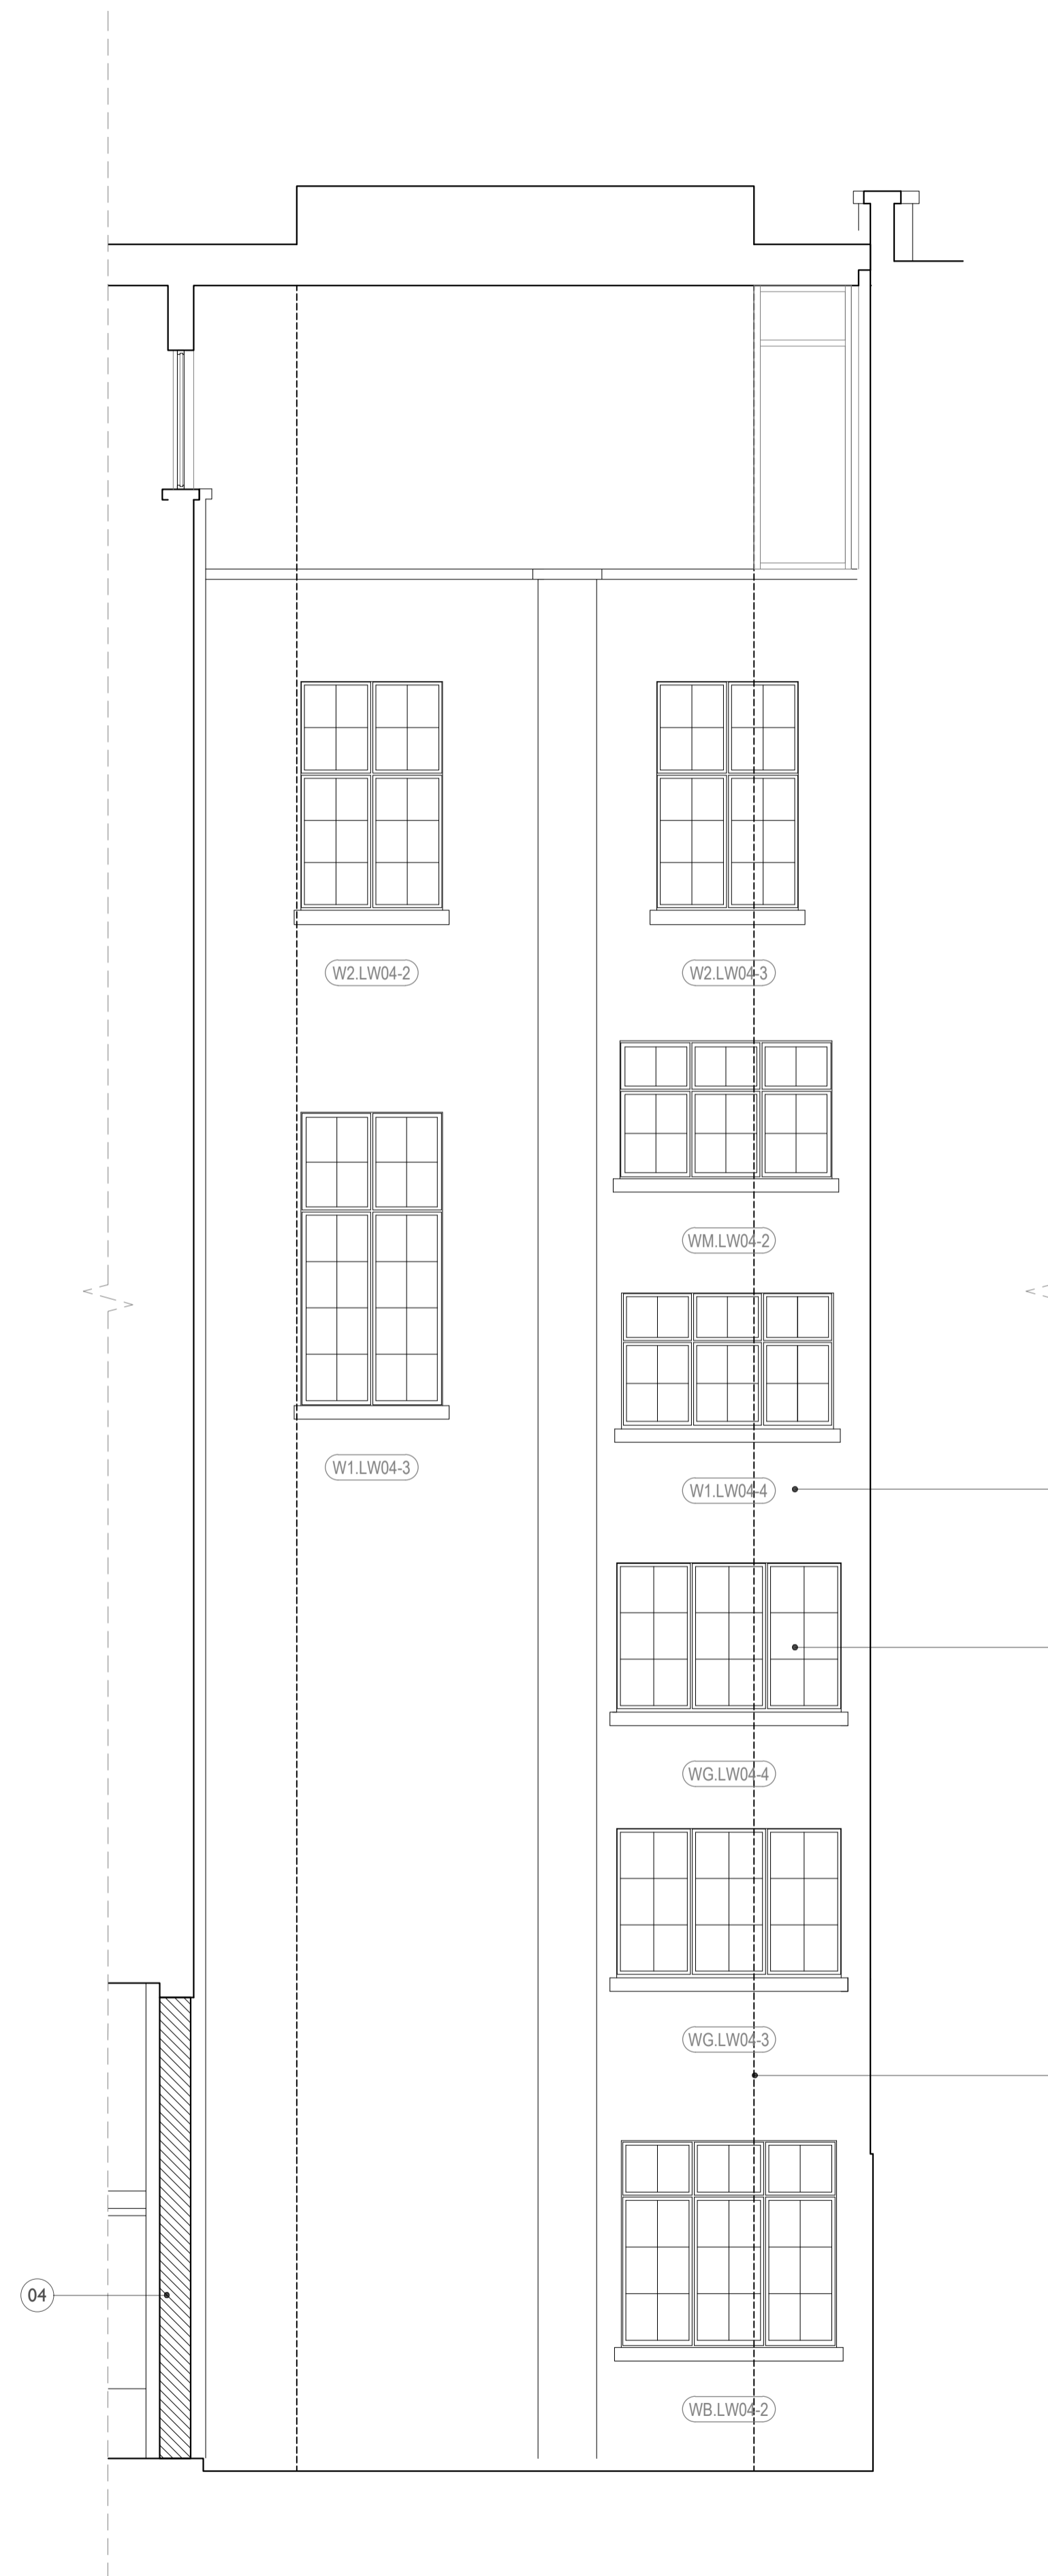

2 LW.04 - EAST ELEVATION
92110 1:50 @ A1

1. Lift inserted into lightwell. For lift core elevation refer to drawing 94015
2. Existing windows to be retained and refurbished with obscured glazing. Secondary glazing to be installed internally to achieve a 60min FR.
3. Removal of redundant services and repair and cleaning of glazed brick façade
4. New 60min FR wall inserted to enclose lightwell for lift lobby
5. 2No. new passenger lifts inserted into lightwells.
6. Lift landing structures cantilevered off steel lift structure to allow them to sit away from lightwell facade.
7. 3rd floor pavilion construction to enclose circulation lightwell.
8. Doors to be replaced with new 60min FR doors.
9. Access platform to be inserted into lightwell for access and maintenance of ductwork



Notes:

Drawings are based on survey data and may not accurately represent what is physically present.

All dimensions are to be verified on site before proceeding with the work.

All dimensions are in millimeters unless noted otherwise.

Purcell shall be notified in writing of any discrepancies.

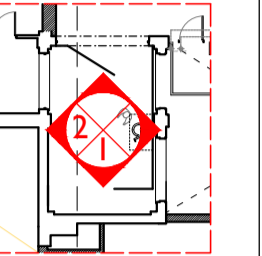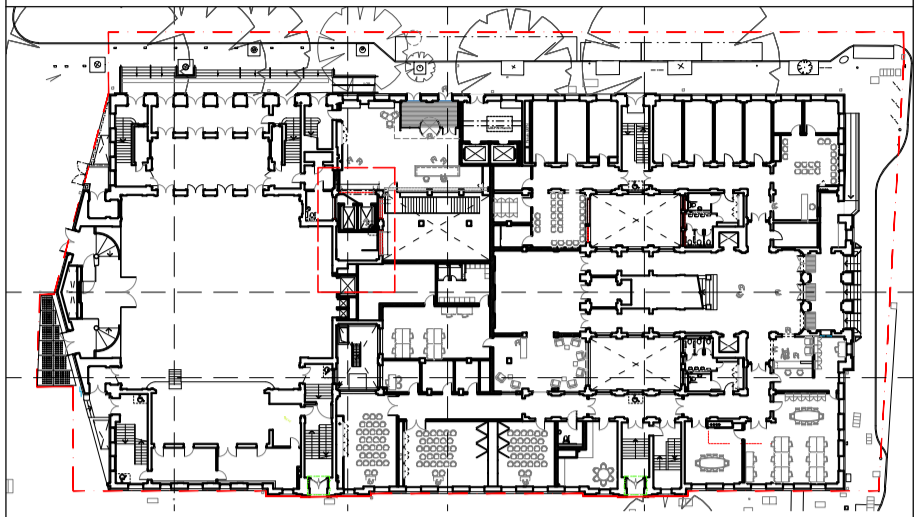

Proposed Works Key

- Proposed Wall
- Window Number
- Door Number
- Refuge Point
- Annotation Item
- Manhole Location

Drawings to be read in conjunction with:

- Use Designation Plans: Drawing Series (92)900
- Conservation Strategy Report CTH-PUR-MP-00-SP-A-00005
- Window Strategy Report CTH-PUR-XX-XX-RP-A-00012


1:50 Scale



SS P00 18 Apr 2019 NS NS

ISSUE	DATE	DRAWN	CHECKED	DESCRIPTION
DRAWING TITLE	GA PROPOSED SOUTH-EAST LIGHTWELL 4 - ELEVATIONS			
DRAWING NO.	CTH-PUR-MP-ZZ-DR-A-92110			
REVISION	SS P00			
SIZE & SCALE	A1L 1:50			
DRAWING STATUS	SS SUITABLE FOR PLANNING			

CLIENT Lendlease
PROJECT Camden Town Hall
JOB NUMBER 238664

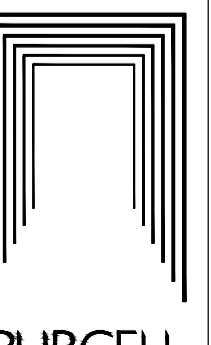

PURCELL