


B2 Proposed development

Proposed Building Drawings

Drawing No.	Drawing Title
13491-AP-L00-00-100:	Ground Floor Plan
13491-AP-L00-00-101:	First Floor Plan
13491-AP-L00-00-102:	Second Floor Plan
13491-AP-L00-00-103:	Third Floor Plan
13491-AP-L00-00-104:	Fourth Floor Plan
13491-AP-L00-00-104.01:	Affordable Fifth Floor Plan
13491-AP-L00-00-105:	Fifth Floor Plan
13491-AP-L00-00-106:	Sixth Floor Plan
13491-AP-L00-00-107:	Seventh Floor Plan
13491-AP-LXX-04-130:	East Elevation
13491-AP-LXX-04-131:	North Elevation
13491-AP-LXX-04-132:	South Elevation
13491-AP-LXX-04-133:	West Elevation
13491-AP-LXX-05-150:	Section A-A
13491-AP-LXX-05-151:	Section B-B
13491-AP-LXX-05-152:	Section C-C
13491-AP-LXX-21-300:	Haverstock Hill Gable End - Window Detail
13491-AP-LXX-21-301:	Haverstock Hill Facade - Window Detail
13491-AP-LXX-21-302:	Haverstock Hill Facade - Balcony Detail
13491-AP-LXX-21-303:	Haverstock Hill Gable End - Balcony Detail

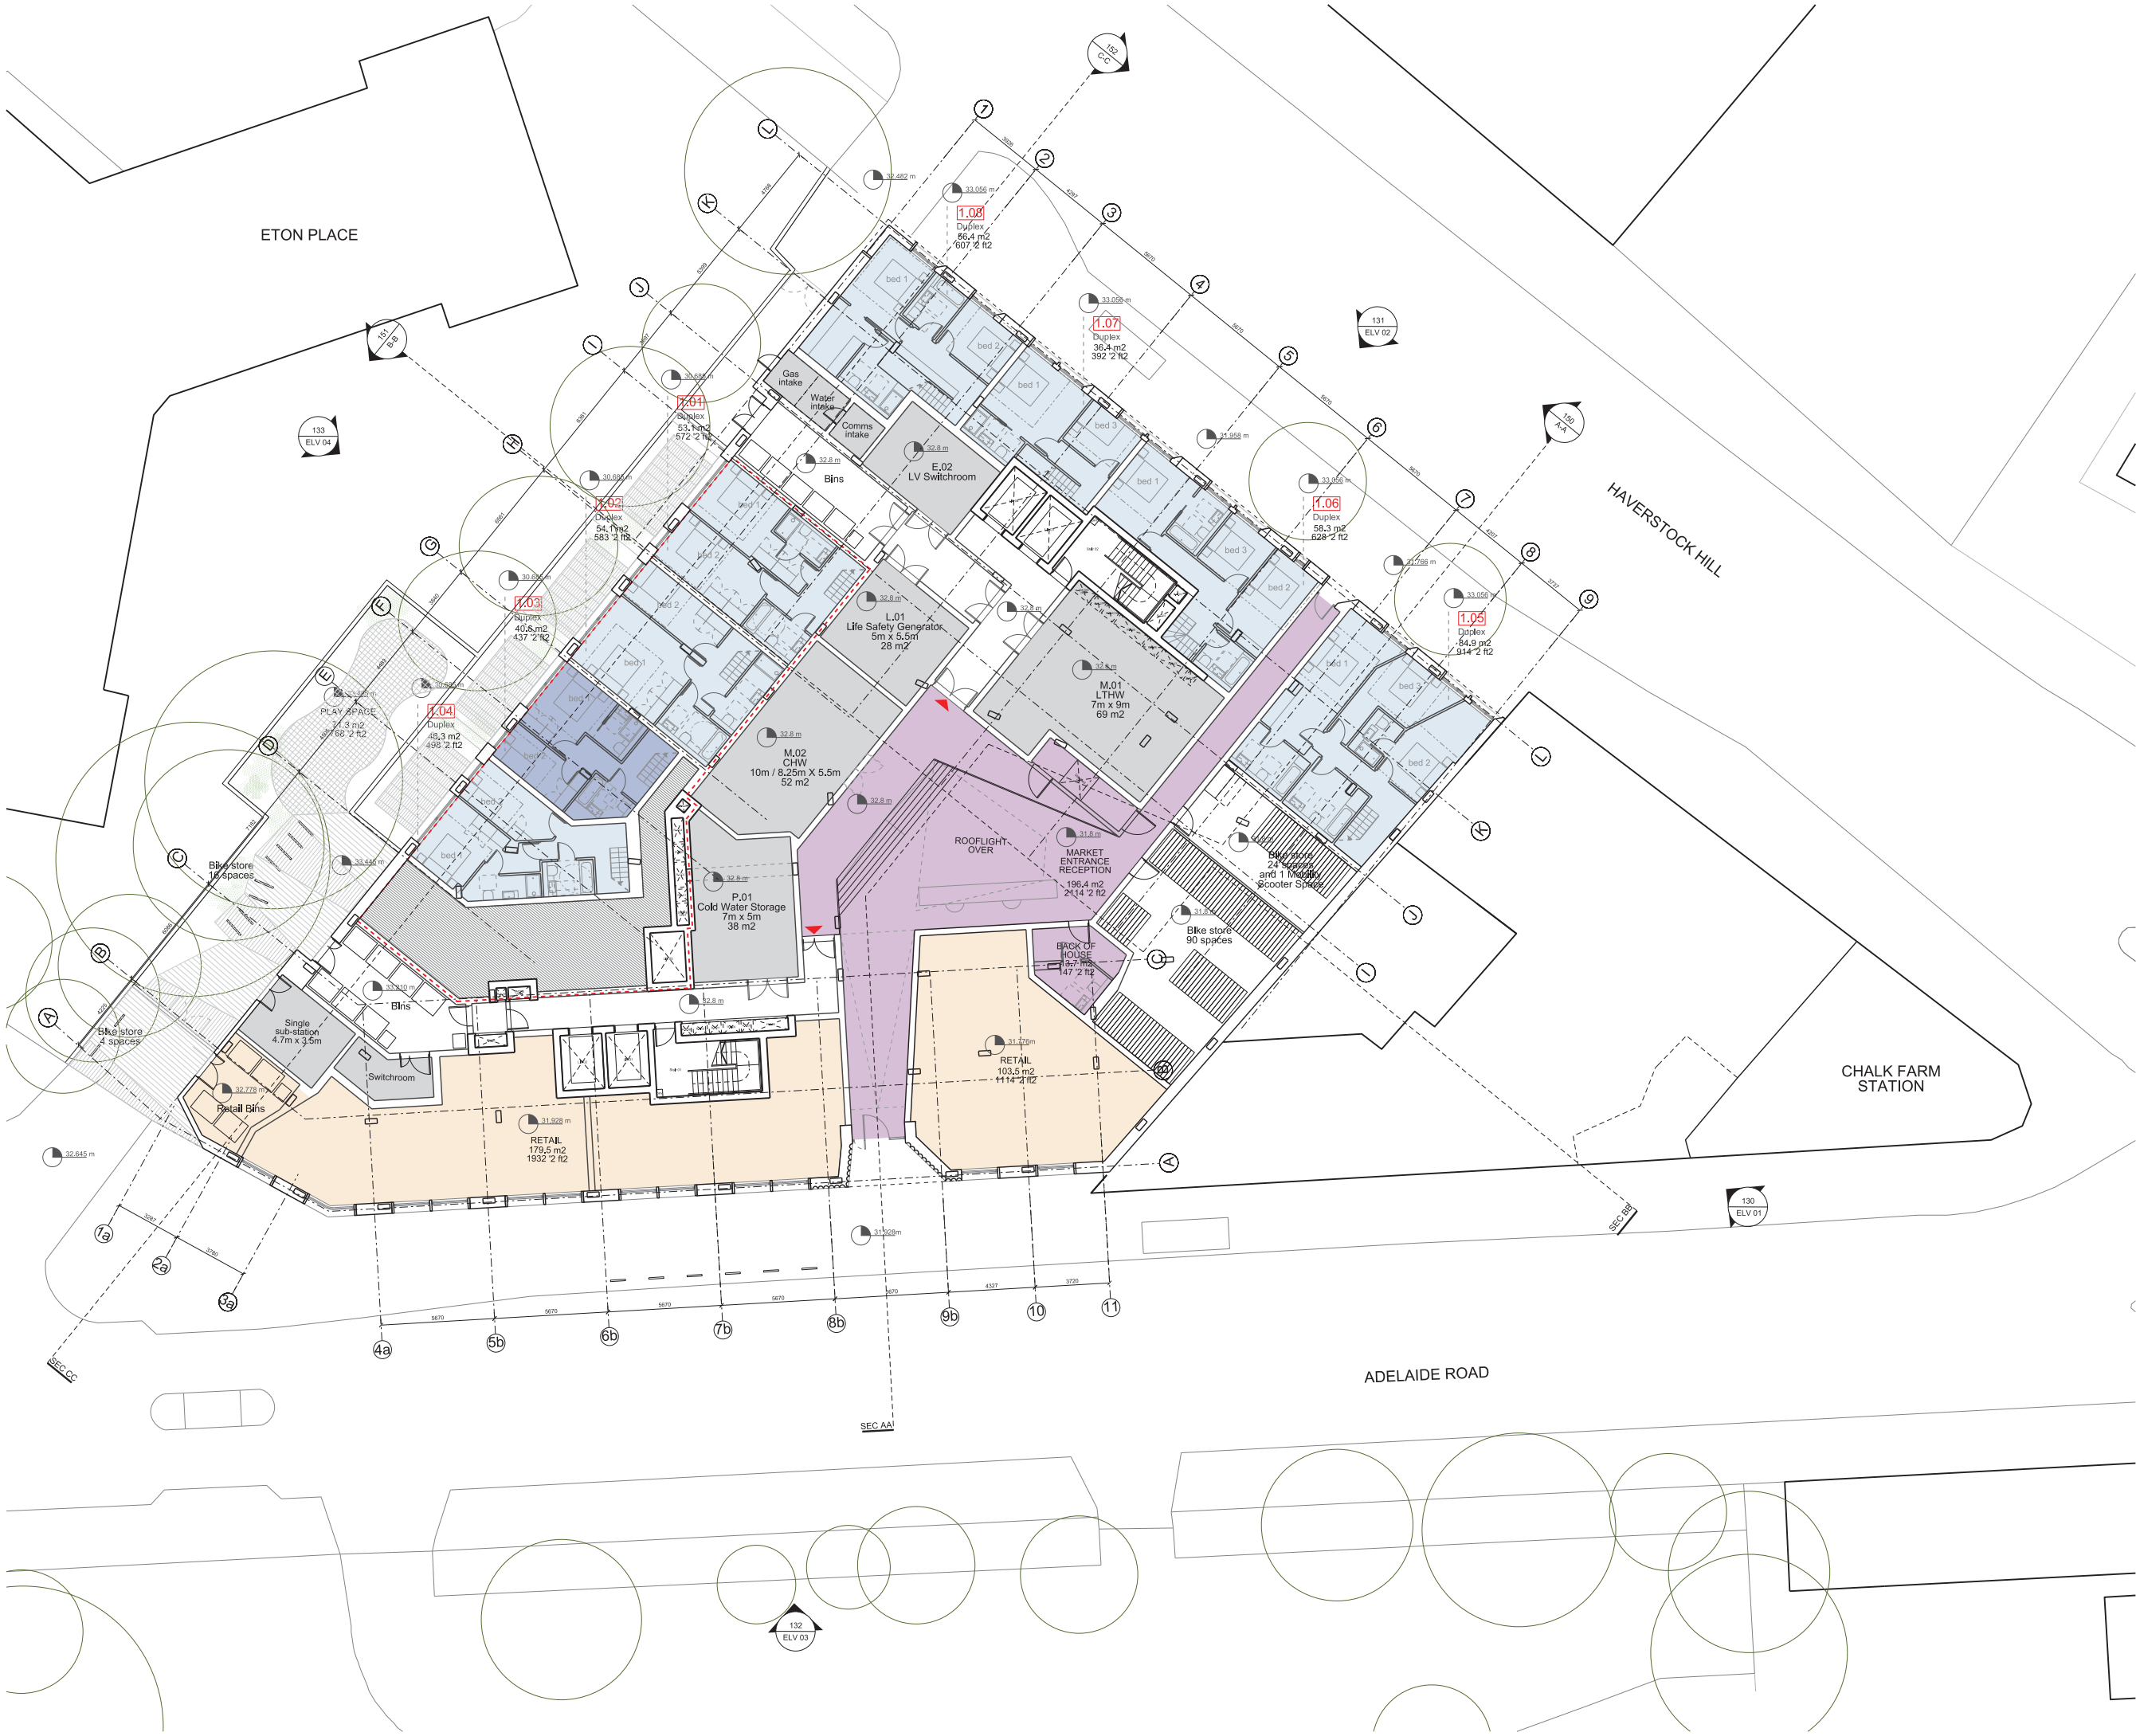

Notes
This drawing is copyright Piercy&Company.
Do not scale from this drawing.
All dimensions and levels to be checked on site by the contractor and such dimensions to be his responsibility.
Report all drawing errors, omissions and discrepancies to the architect.
DISCLAIMER
This document may be issued in an editable digital CAD format to enable others to use it as background information to make alterations and/or additions. In that instance the file will be accompanied by a PDF version as a record of the original file. It is for those parties making such alterations and/or additions to ensure that they make use of current background information.
Piercy&Company accepts no liability for either; any such alterations and/or additions to the background information by others; or any other changes made by others to the architectural content of the background information itself.

- Key
- STUDIO
 - 1 BED
 - 2 BED
 - 3 BED
 - PLANT
 - RETAIL
 - MARKET AND RETAIL ACCESS
 - VOID BELOW
 - XX.X m METRES ABOVE ORDINANCE DATUM LEVEL
 - SOCIAL RENTED
 - INTERMEDIATE HOUSING

Rev	Date	Description
-----	------	-------------



Project
HAVERSTOCK HILL

Client
CAMBRIDGE GATE PROPERTIES

Date
JULY 2016

Scale
1:150 @ A1
1:300 @ A3

Drawing Title
Proposed Ground Floor Plan

Drawn
VP

Checked
DC

Approved
SNP

Drawing Status
PLANNING

Project
13491

DISC
AP

LEVEL
L00

SERIES
00

Dwg No.
100


Rev.
/

122 Arlington Road
London NW1 7HP

info@piercyandco.com
www.piercyandco.com

Telephone
+44 (0)20 7424 9611


Piercy&Company

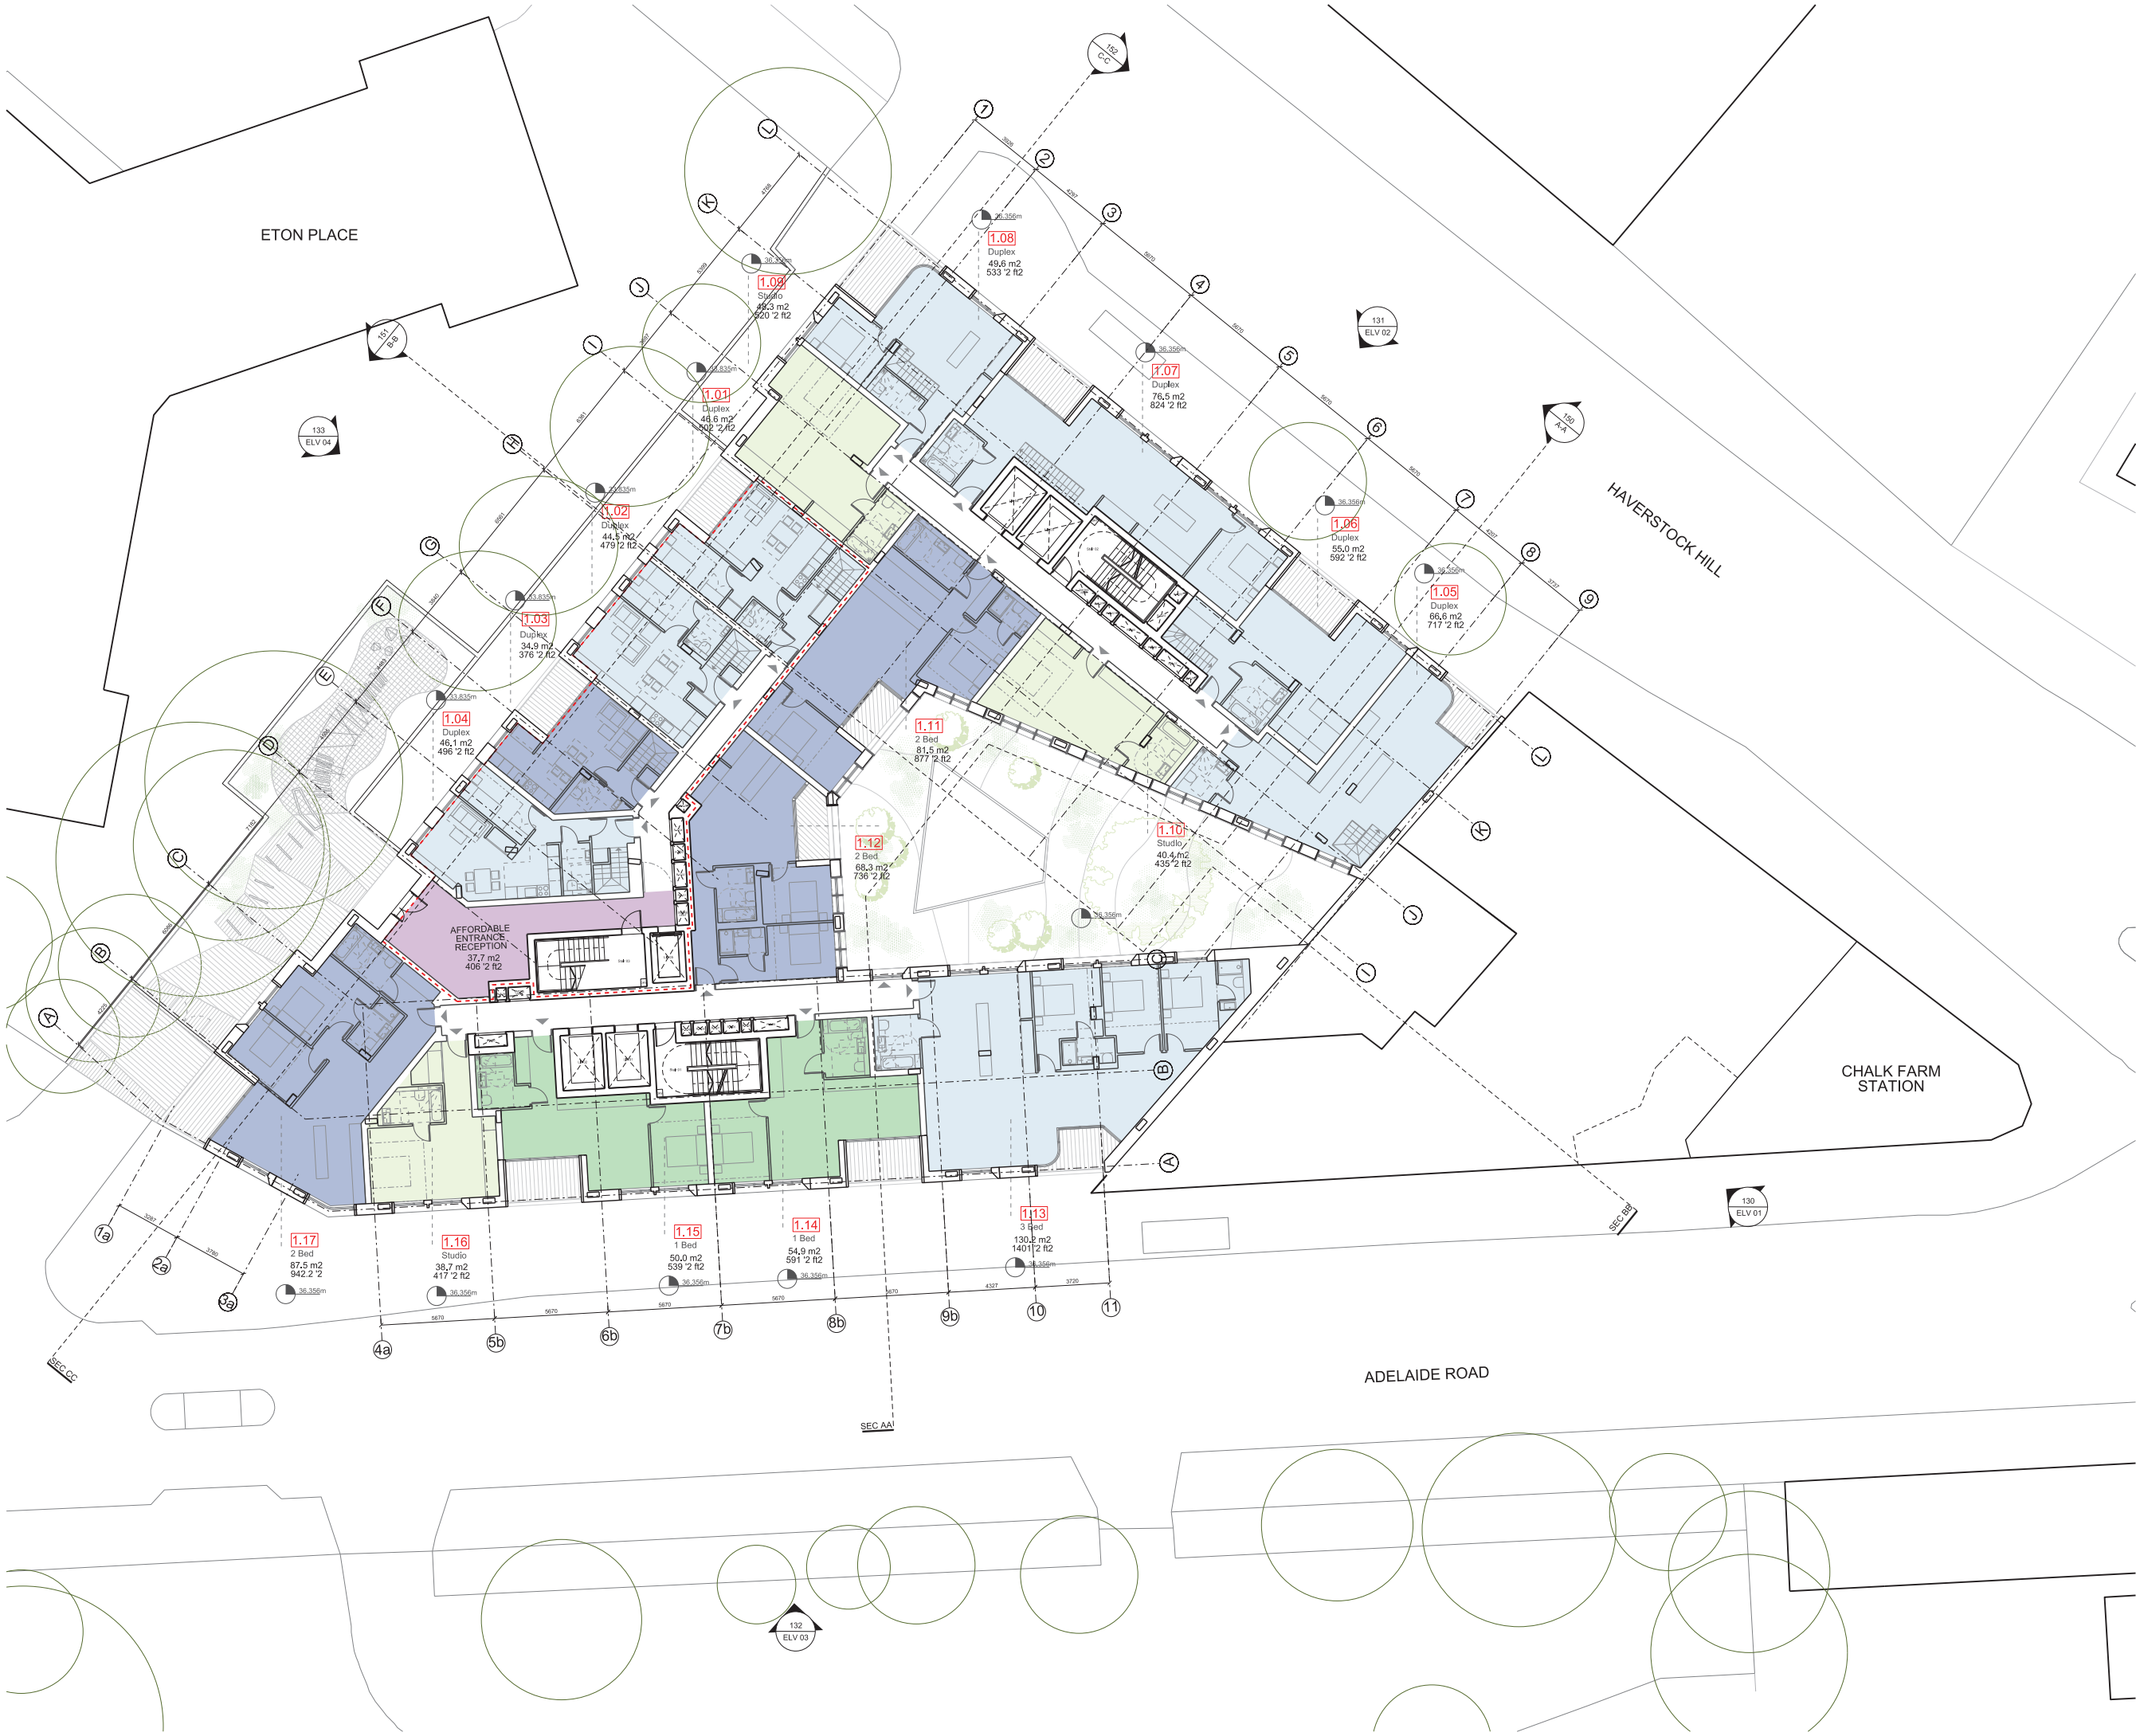

Notes
This drawing is copyright Piercy&Company.
Do not scale from this drawing.
All dimensions and levels to be checked on site by the contractor and such dimensions to be his responsibility.
Report all drawing errors, omissions and discrepancies to the architect.
DISCLAIMER
This document may be issued in an editable digital CAD format to enable others to use it as background information to make alterations and/or additions. In that instance the file will be accompanied by a PDF version as a record of the original file. It is for those parties making such alterations and/or additions to ensure that they make use of current background information.
Piercy&Company accepts no liability for either; any such alterations and/or additions to the background information by others; or any other changes made by others to the architectural content of the background information itself.

- Key
- STUDIO
 - 1 BED
 - 2 BED
 - 3 BED
 - PLANT
 - RETAIL
 - MARKET AND RETAIL ACCESS
 - VOID BELOW
 - XX.Xm METRES ABOVE ORDINANCE DATUM LEVEL
 - SOCIAL RENTED
 - INTERMEDIATE HOUSING

Rev	Date	Description
-----	------	-------------

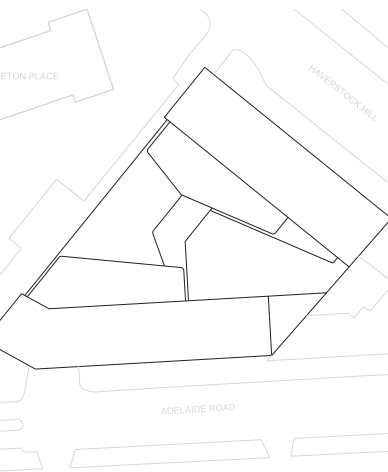

Project
HAVERSTOCK HILL

Client
CAMBRIDGE GATE PROPERTIES

Date
JULY 2016

Scale
1:150 @ A1
1:300 @ A3

Drawing Title
Proposed First Floor Plan

Drawn
VP

Checked
DC

Approved
SNP


Drawing Status
PLANNING

Project	DISC	LEVEL	SERIES	Dwg No.	Rev.
13491	AP	L01	00	101	/

122 Arlington Road
London NW1 7HP

Telephone
+44 (0)20 7424 9611


Piercy&Company

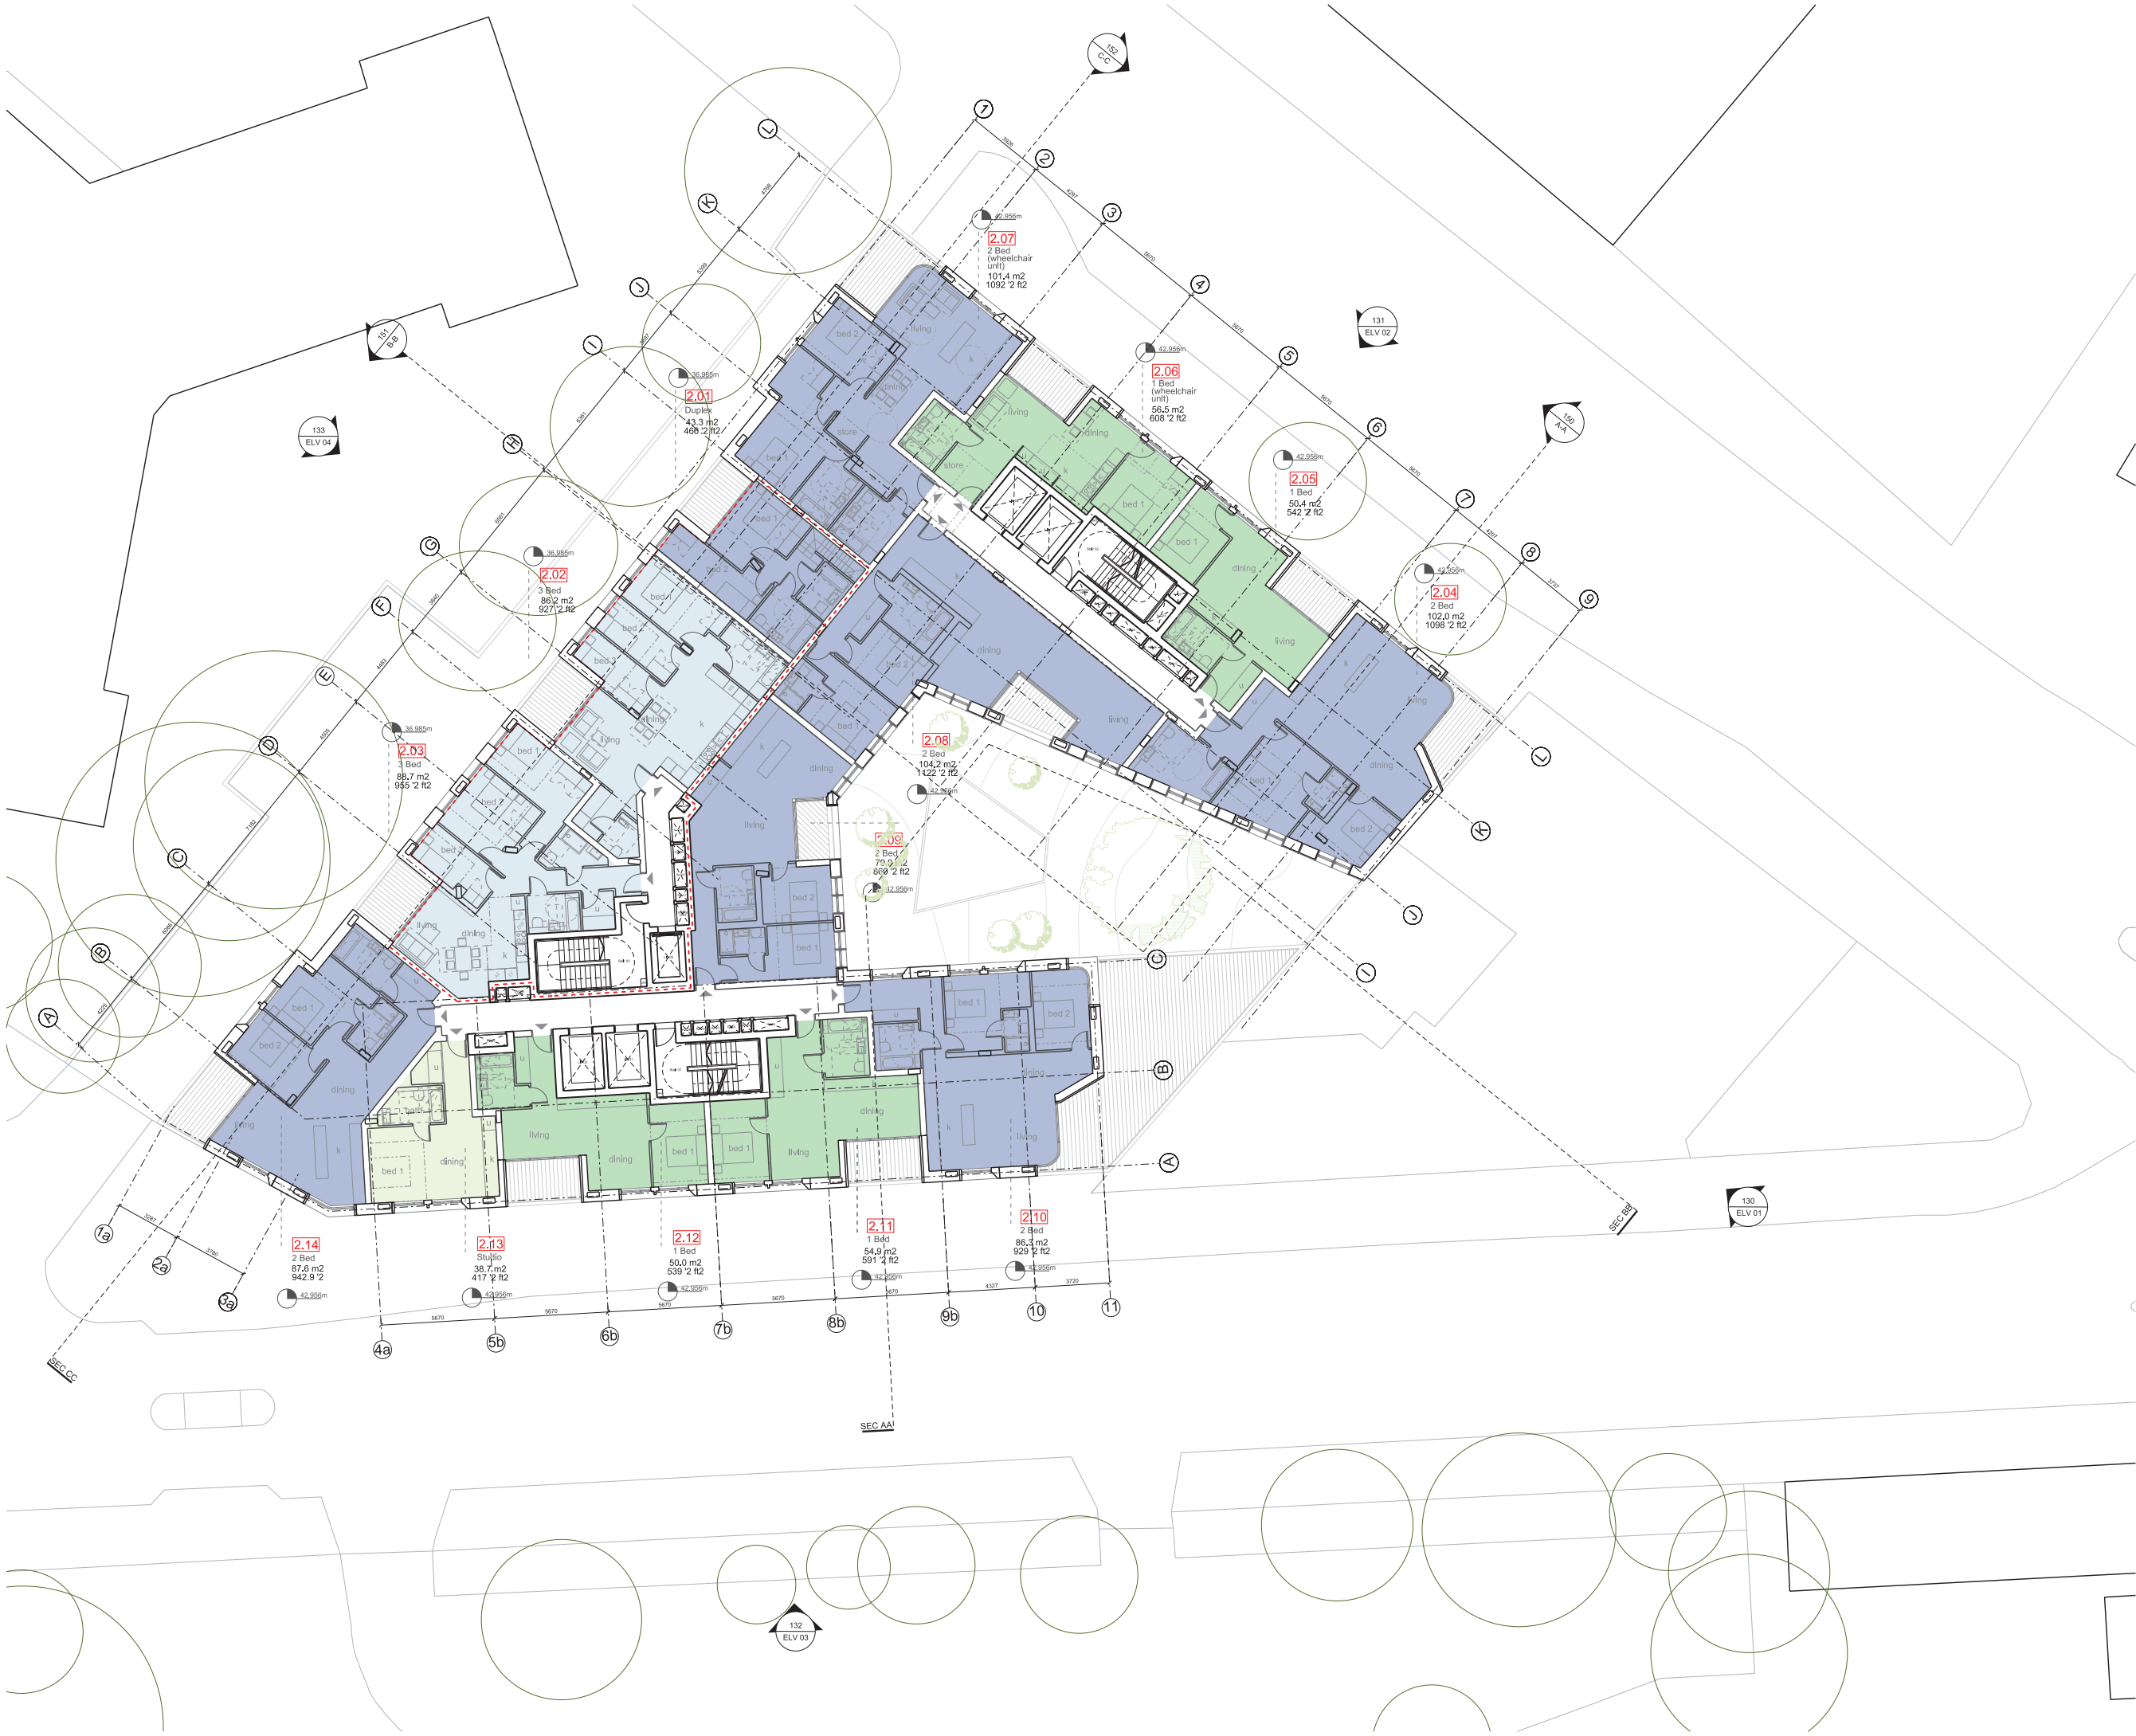

Notes
This drawing is copyright Piercy&Company.
Do not scale from this drawing.
All dimensions and levels to be checked on site by the contractor and such dimensions to be his responsibility.
Report all drawing errors, omissions and discrepancies to the architect.
DISCLAIMER
This document may be issued in an editable digital CAD format to enable others to use it as background information to make alterations and/or additions. In that instance the file will be accompanied by a PDF version as a record of the original file. It is for those parties making such alterations and/or additions to ensure that they make use of current background information.
Piercy&Company accepts no liability for either; any such alterations and/or additions to the background information by others; or any other changes made by others to the architectural content of the background information itself.

- Key
- STUDIO
 - 1 BED
 - 2 BED
 - 3 BED
 - PLANT
 - RETAIL
 - MARKET AND RETAIL ACCESS
 - VOID BELOW
 - XX.Xm METRES ABOVE ORDINANCE DATUM LEVEL
 - SOCIAL RENTED
 - INTERMEDIATE HOUSING

Rev	Date	Description
-----	------	-------------

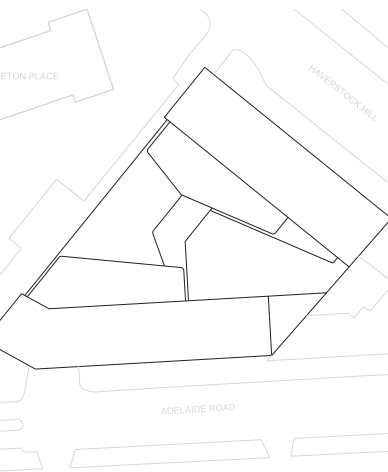

Project
HAVERSTOCK HILL

Client
CAMBRIDGE GATE PROPERTIES

Date
JULY 2016

Scale
1:150 @ A1
1:300 @ A3

Drawing Title
Proposed Second Floor Plan

Drawn
VP

Checked
DC

Approved
SNP

Drawing Status
PLANNING


Project	DISC	LEVEL	SERIES	Dwg No.	Rev.
13491	AP	L02	00	102	/

122 Arlington Road
London NW1 7HP

info@piercyandco.com
www.piercyandco.com

Telephone
*44 (0)20 7424 9611

Piercy&Company

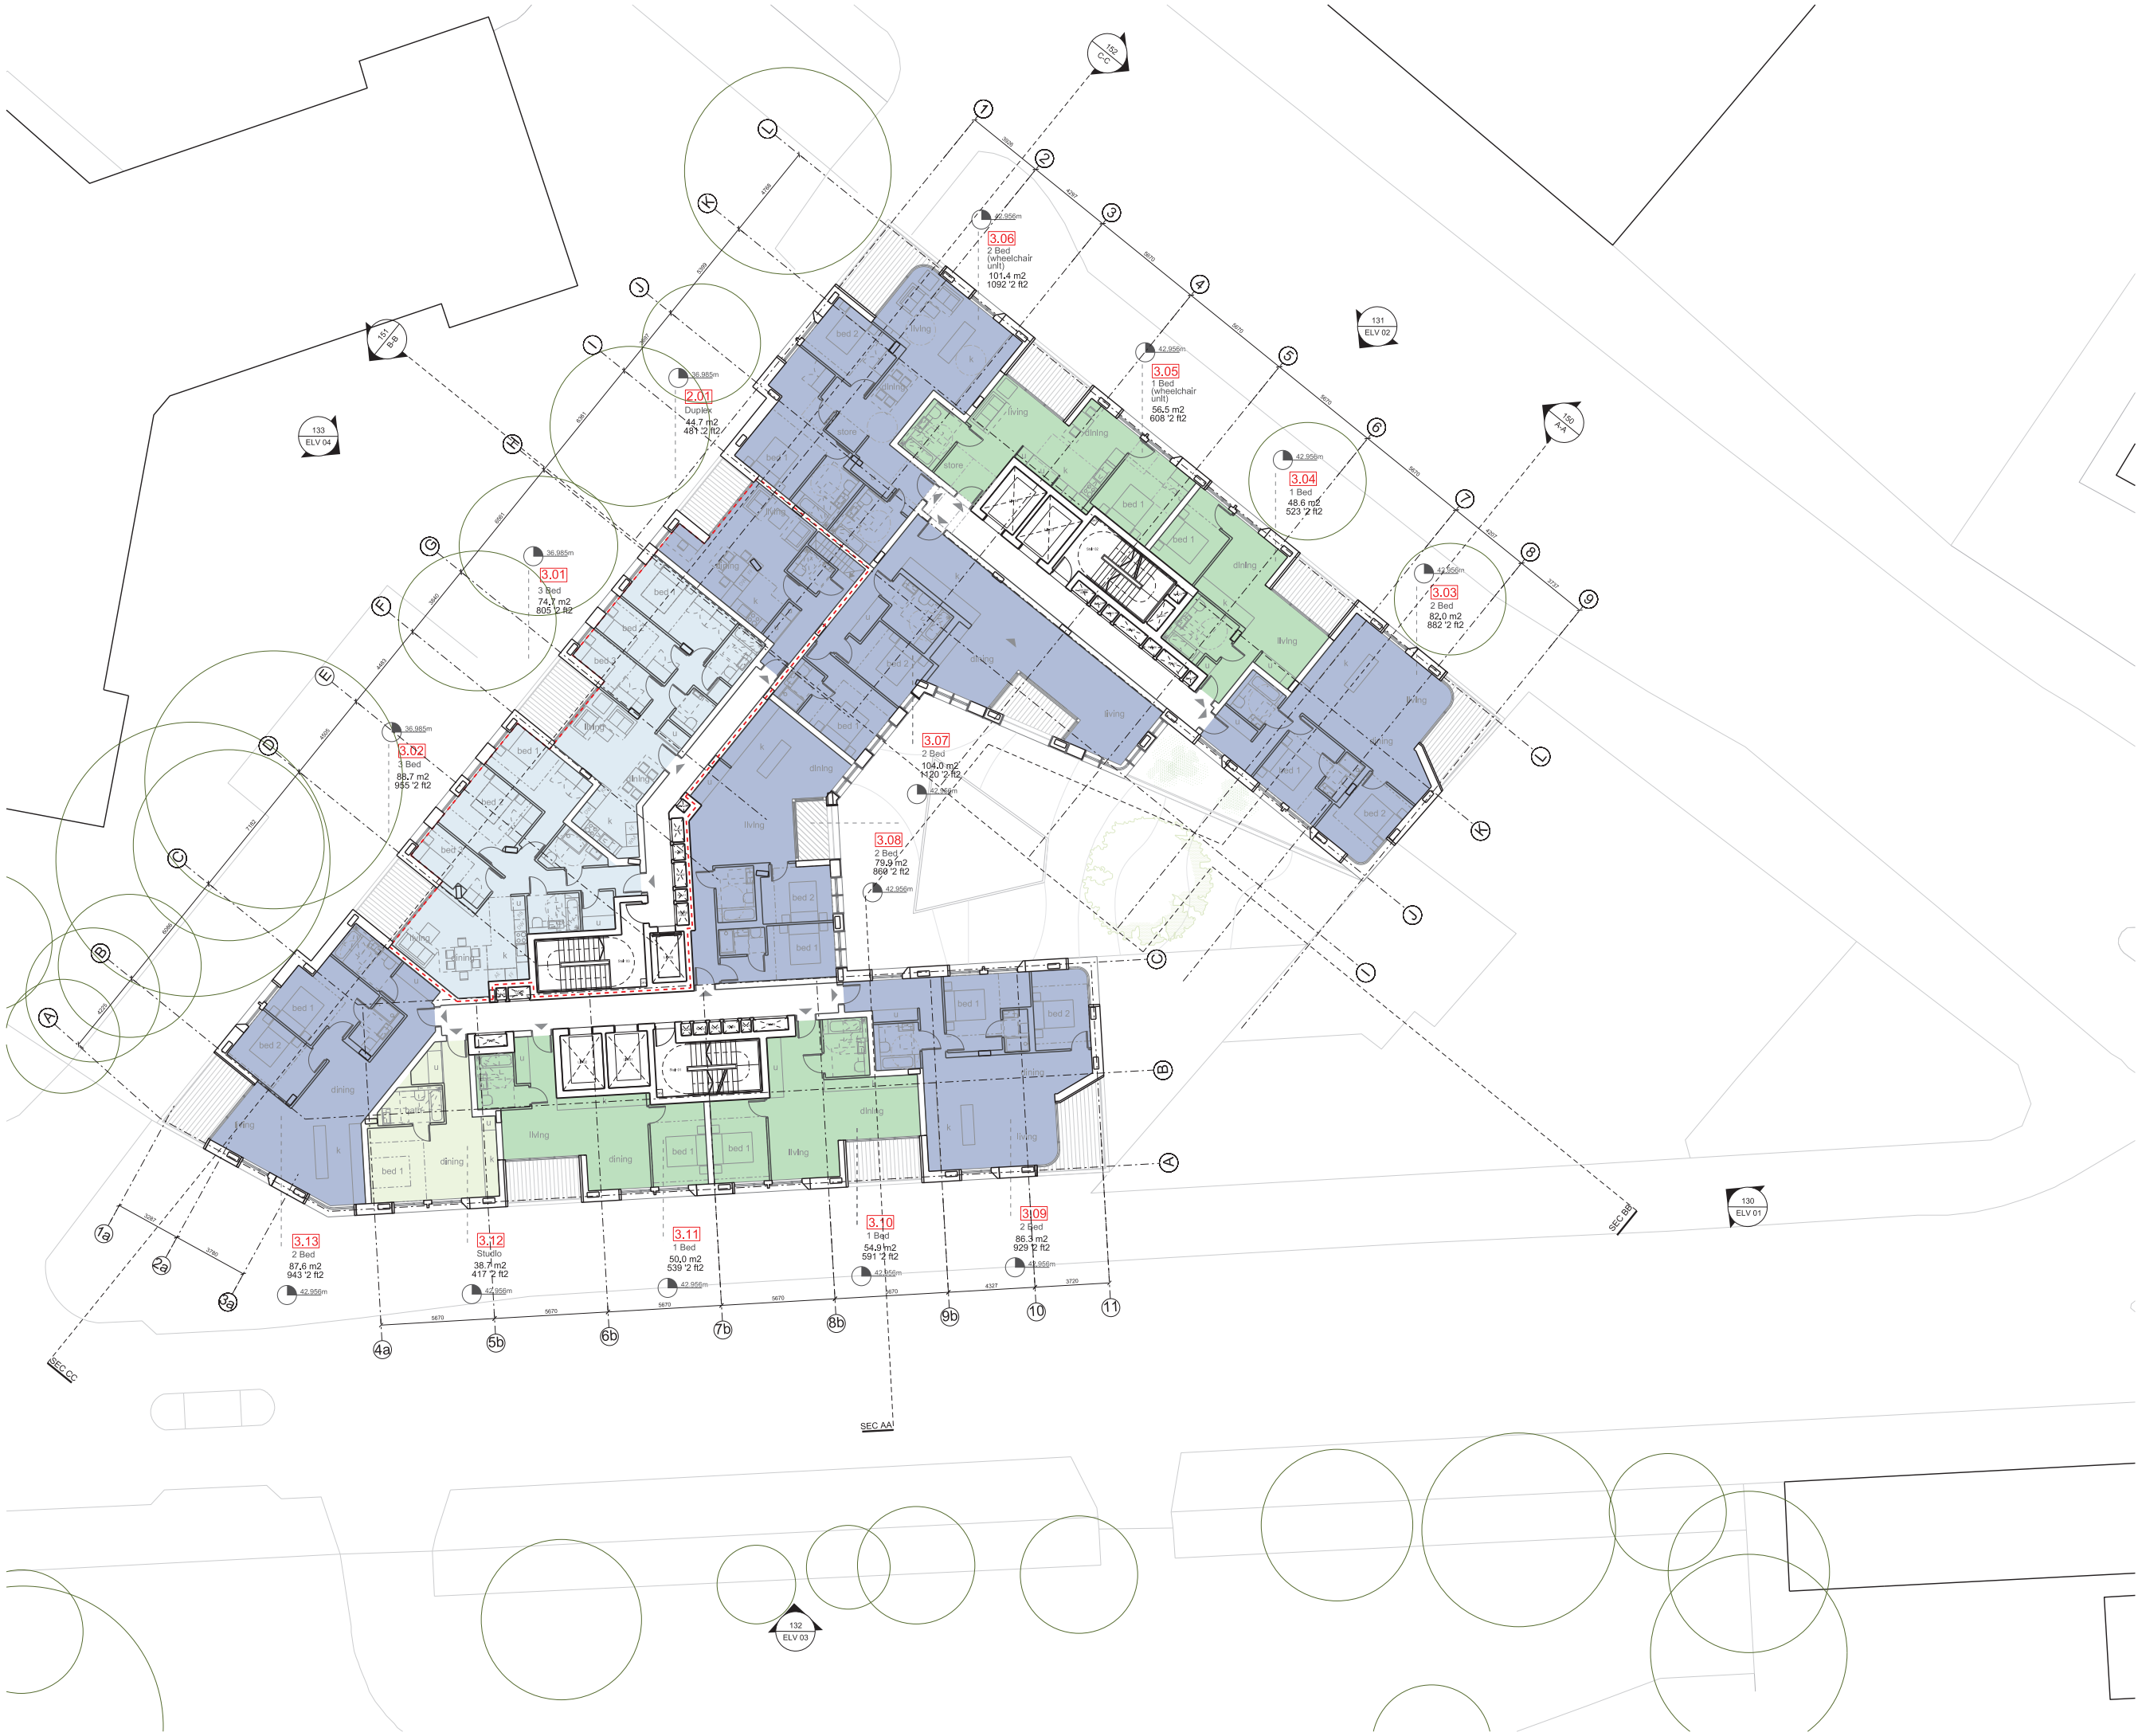

Notes
This drawing is copyright Piercy&Company.
Do not scale from this drawing.
All dimensions and levels to be checked on site by the contractor and such dimensions to be his responsibility.
Report all drawing errors, omissions and discrepancies to the architect.
DISCLAIMER
This document may be issued in an editable digital CAD format to enable others to use it as background information to make alterations and/or additions. In that instance the file will be accompanied by a PDF version as a record of the original file. It is for those parties making such alterations and/or additions to ensure that they make use of current background information.
Piercy&Company accepts no liability for either; any such alterations and/or additions to the background information by others; or any other changes made by others to the architectural content of the background information itself.

- Key
- STUDIO
 - 1 BED
 - 2 BED
 - 3 BED
 - PLANT
 - RETAIL
 - MARKET AND RETAIL ACCESS
 - VOID BELOW
 - XX.X m METRES ABOVE ORDINANCE DATUM LEVEL
 - SOCIAL RENTED
 - INTERMEDIATE HOUSING

Rev	Date	Description
-----	------	-------------



Project
HAVERSTOCK HILL

Client
CAMBRIDGE GATE PROPERTIES

Date	Scale
JULY 2016	1:150 @ A1
	1:300 @ A3

Drawing Title
Proposed Third Floor Plan

Drawn	Checked	Approved
VP	DC	SNP


Drawing Status
PLANNING

Project	DISC	LEVEL	SERIES	Dwg No.	Rev.
13491	AP	L03	00	103	/

122 Arlington Road
London NW1 7HP
Telephone
*44 (0)20 7424 9611

info@piercyandco.com
www.piercyandco.com

Piercy&Company

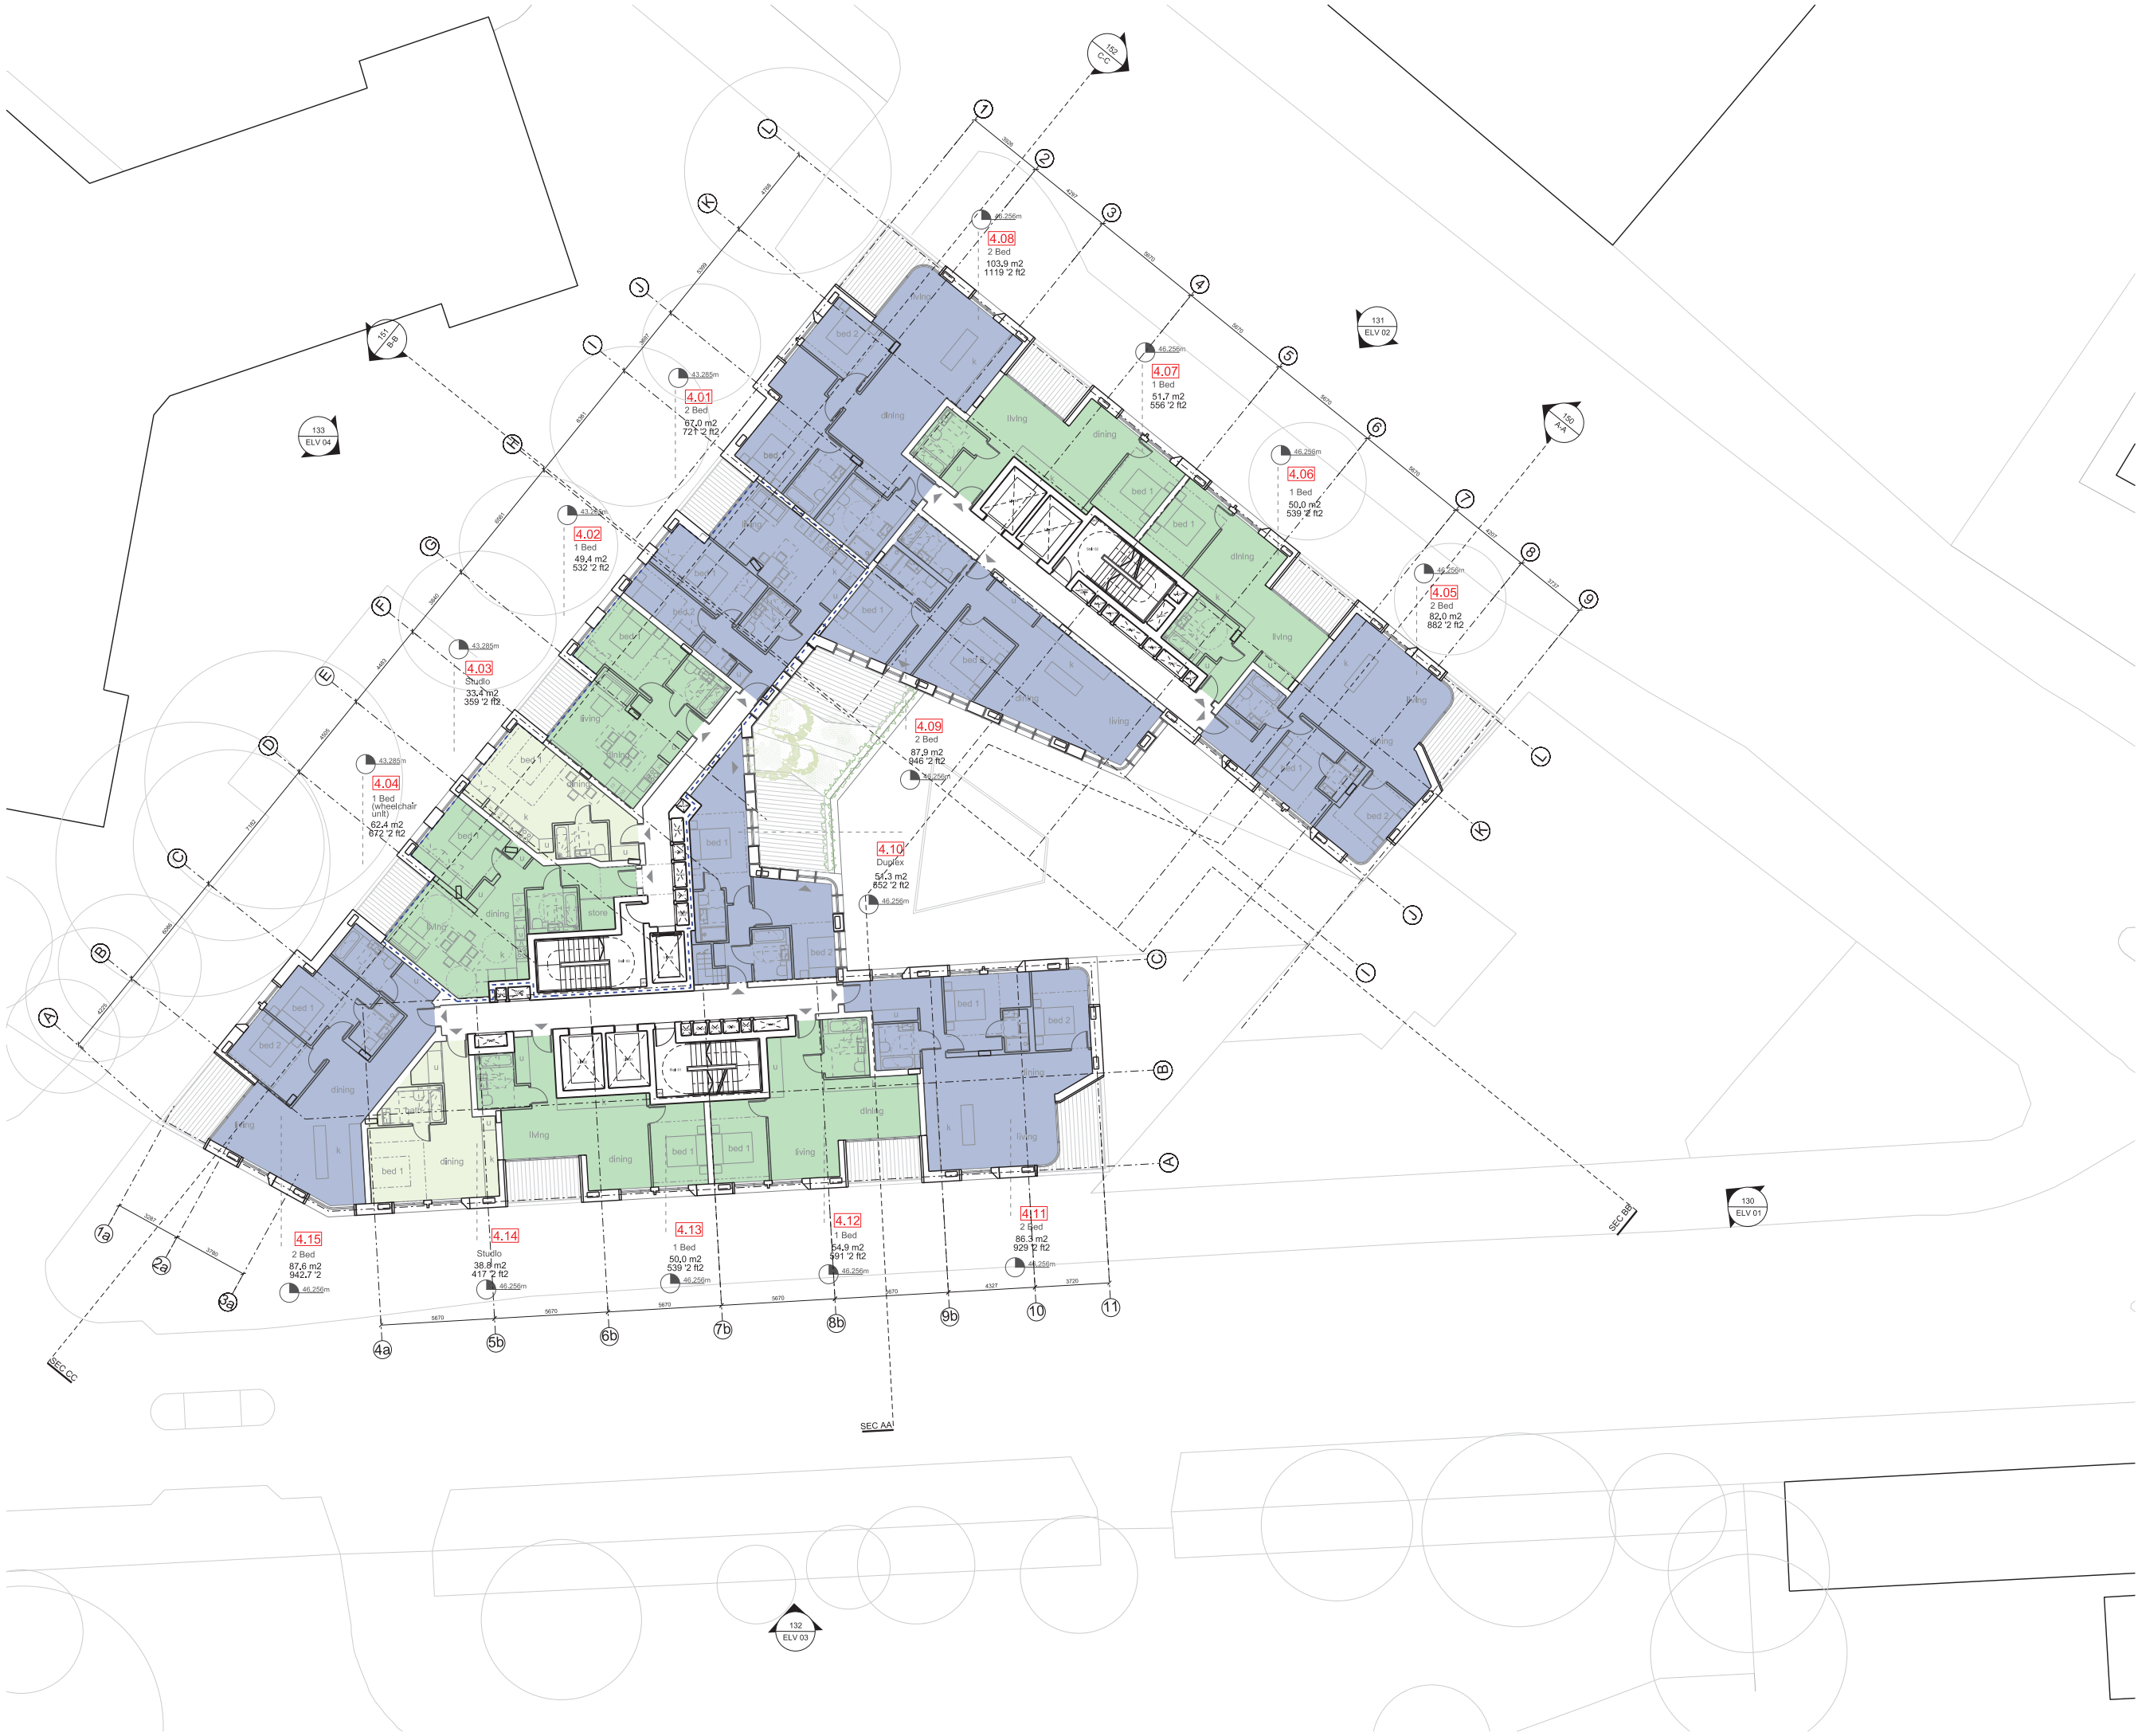

Notes
This drawing is copyright Piercy&Company.
Do not scale from this drawing.
All dimensions and levels to be checked on site by the contractor and such dimensions to be his responsibility.
Report all drawing errors, omissions and discrepancies to the architect.
DISCLAIMER
This document may be issued in an editable digital CAD format to enable others to use it as background information to make alterations and/or additions. In that instance the file will be accompanied by a PDF version as a record of the original file. It is for those parties making such alterations and/or additions to ensure that they make use of current background information.
Piercy&Company accepts no liability for either; any such alterations and/or additions to the background information by others; or any other changes made by others to the architectural content of the background information itself.

- Key
- STUDIO
 - 1 BED
 - 2 BED
 - 3 BED
 - PLANT
 - RETAIL
 - MARKET AND RETAIL ACCESS
 - VOID BELOW
 - XX.Xm METRES ABOVE ORDINANCE DATUM LEVEL
 - SOCIAL RENTED
 - INTERMEDIATE HOUSING

Rev	Date	Description
-----	------	-------------



Project
HAVERSTOCK HILL

Client
CAMBRIDGE GATE PROPERTIES

Date
JULY 2016

Scale
1:150 @ A1
1:300 @ A3

Drawing Title
Proposed Fourth Floor Plan

Drawn
VP

Checked
DC

Approved
SNP

Drawing Status
PLANNING


Project	DISC	LEVEL	SERIES	Dwg No.	Rev.
13491	AP	L04	00	104	/

122 Arlington Road
London NW1 7HP

info@piercyandco.com
www.piercyandco.com

Telephone
*44 (0)20 7424 9611

Piercy&Company

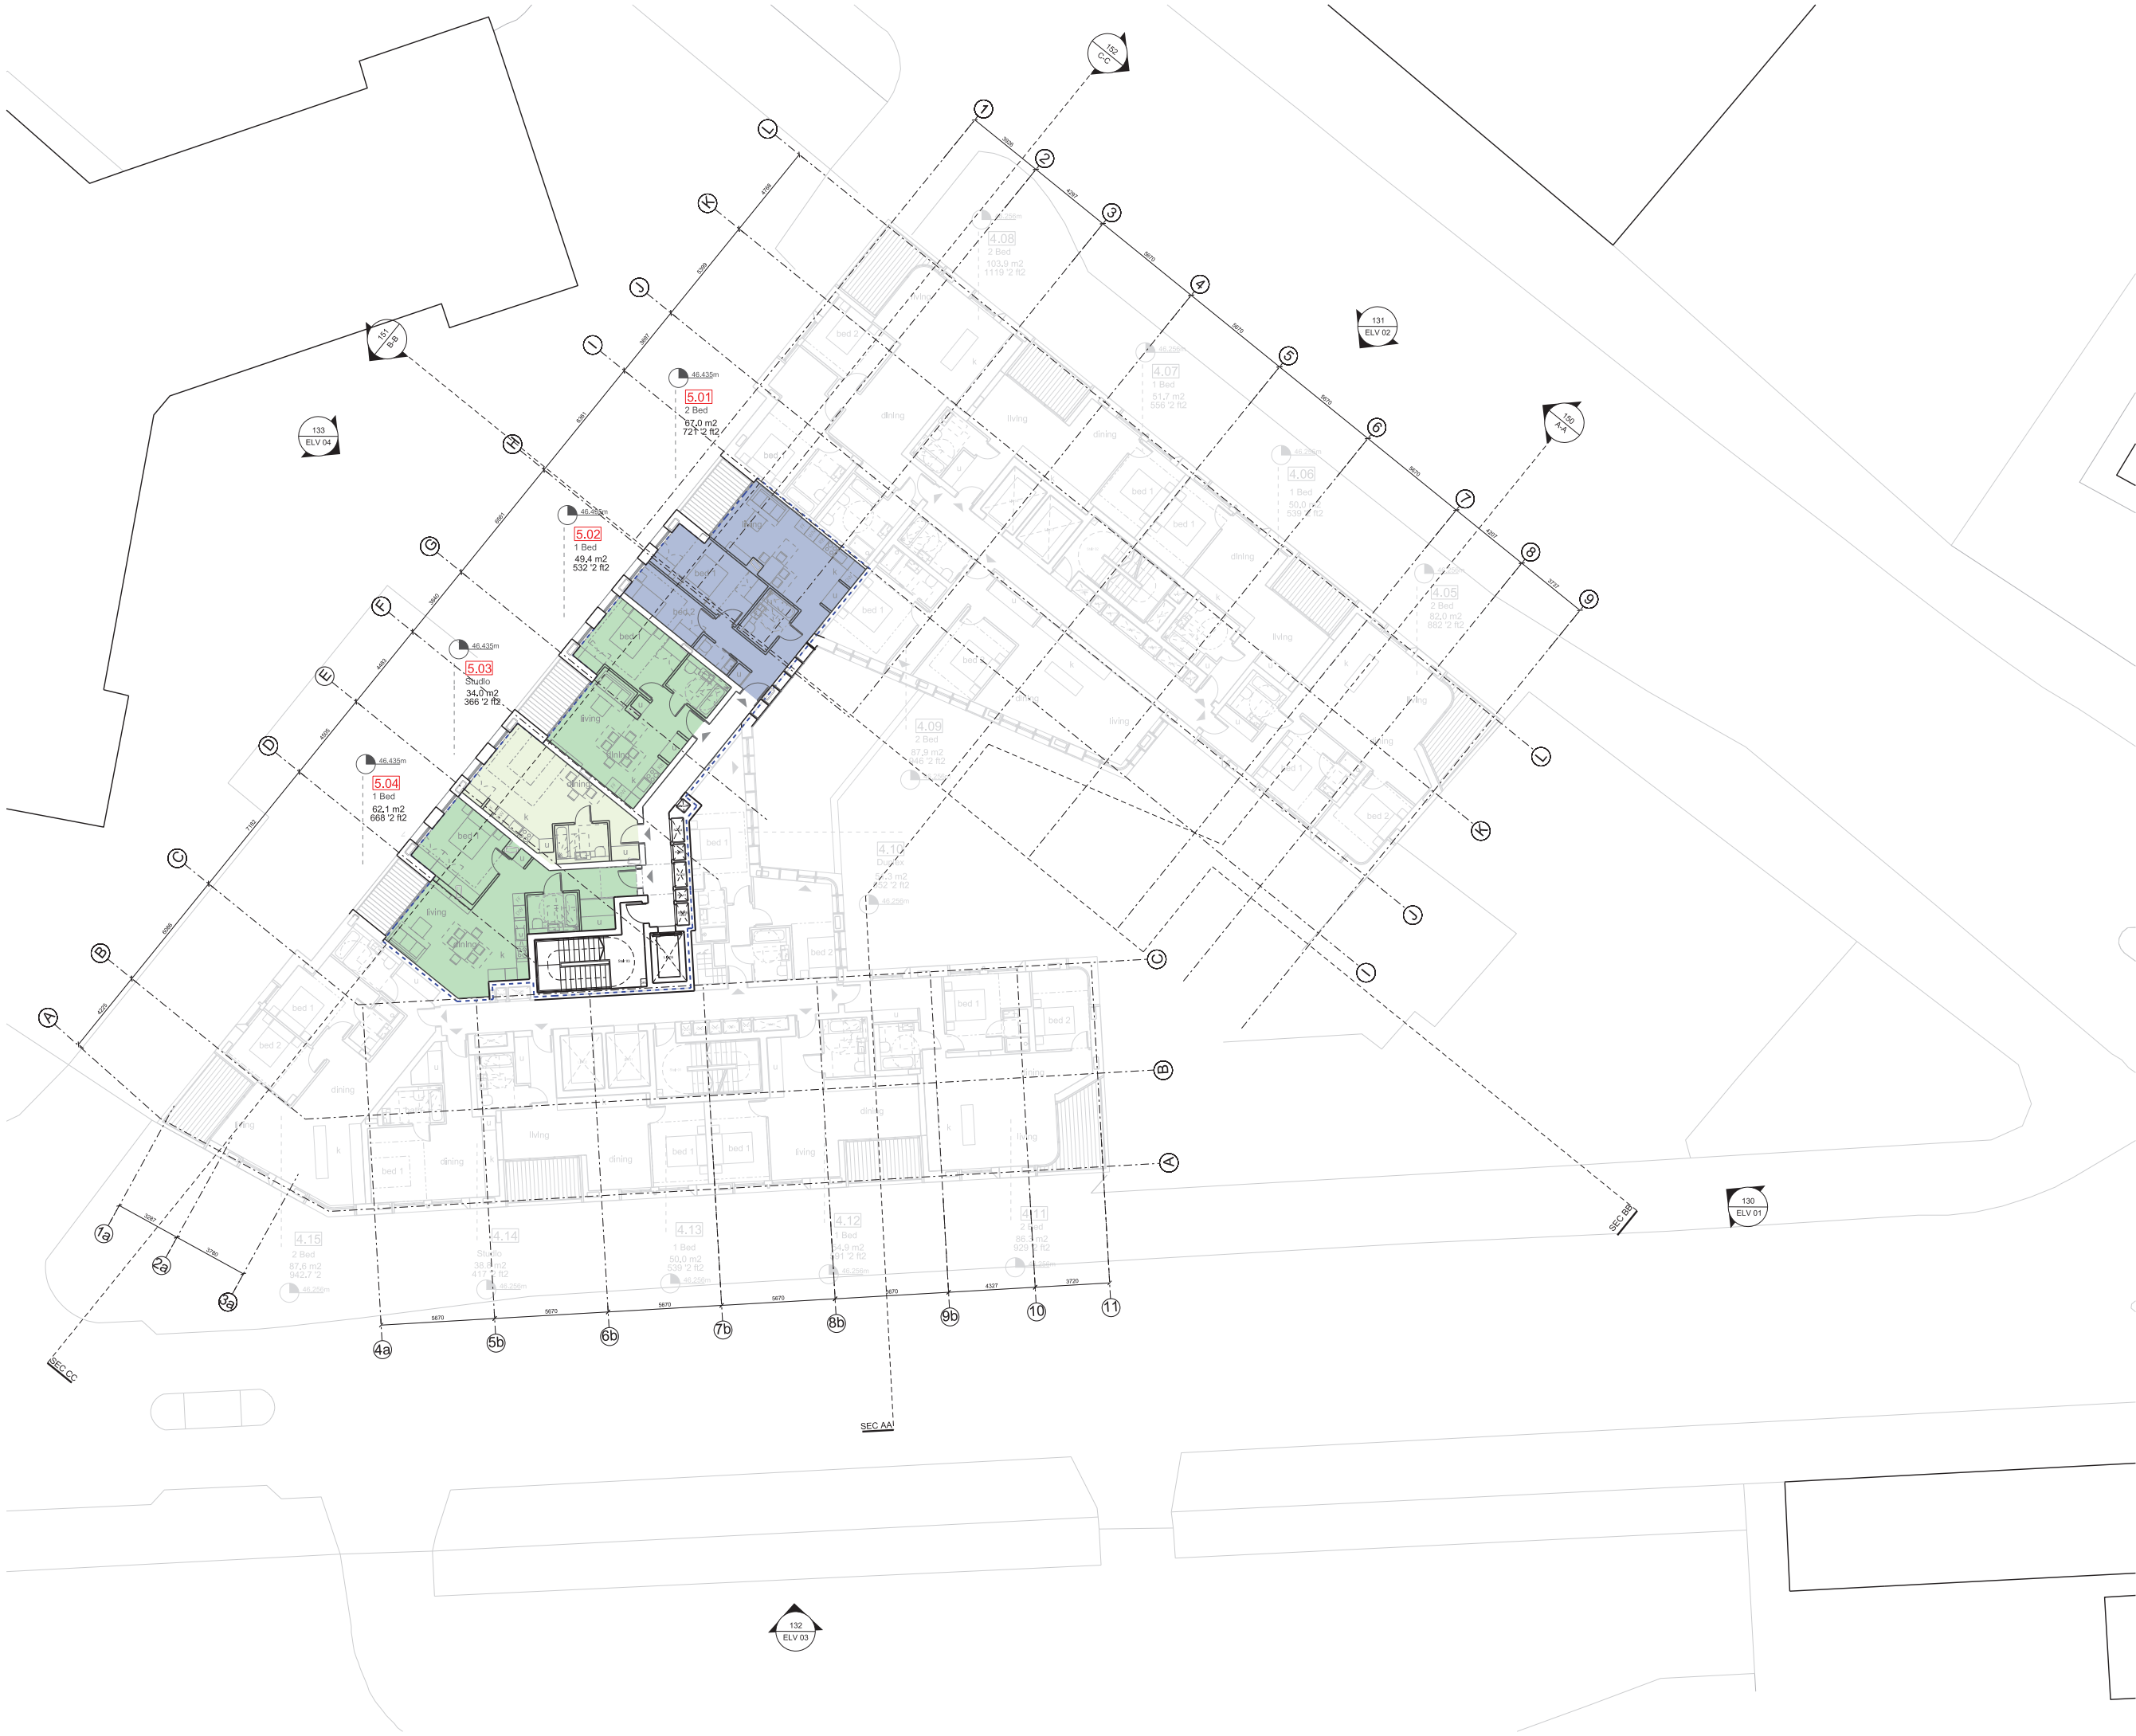

Notes
This drawing is copyright Piercy&Company.
Do not scale from this drawing.
All dimensions and levels to be checked on site by the contractor and such dimensions to be his responsibility.
Report all drawing errors, omissions and discrepancies to the architect.
DISCLAIMER
This document may be issued in an editable digital CAD format to enable others to use it as background information to make alterations and/or additions. In that instance the file will be accompanied by a PDF version as a record of the original file. It is for those parties making such alterations and/or additions to ensure that they make use of current background information.
Piercy&Company accepts no liability for either; any such alterations and/or additions to the background information by others; or any other changes made by others to the architectural content of the background information itself.

- Key
- STUDIO
 - 1 BED
 - 2 BED
 - 3 BED
 - PLANT
 - RETAIL
 - MARKET AND RETAIL ACCESS
 - VOID BELOW
 - XX.X m METRES ABOVE ORDINANCE DATUM LEVEL
 - SOCIAL RENTED
 - INTERMEDIATE HOUSING

Rev	Date	Description
-----	------	-------------



Project
HAVERSTOCK HILL

Client
CAMBRIDGE GATE PROPERTIES

Date	Scale
JULY 2016	1:150 @ A1
	1:300 @ A3

Drawing Title
Proposed Affordable Fifth Floor Plan

Drawn	Checked	Approved
VP	DC	SNP


Drawing Status
PLANNING

Project	DISC	LEVEL	SERIES	Dwg No.	Rev.
13491	AP	L05	00	104.01	/

122 Arlington Road
London NW1 7HP
Telephone
*44 (0)20 7424 9611

info@piercyandco.com
www.piercyandco.com

Piercy&Company

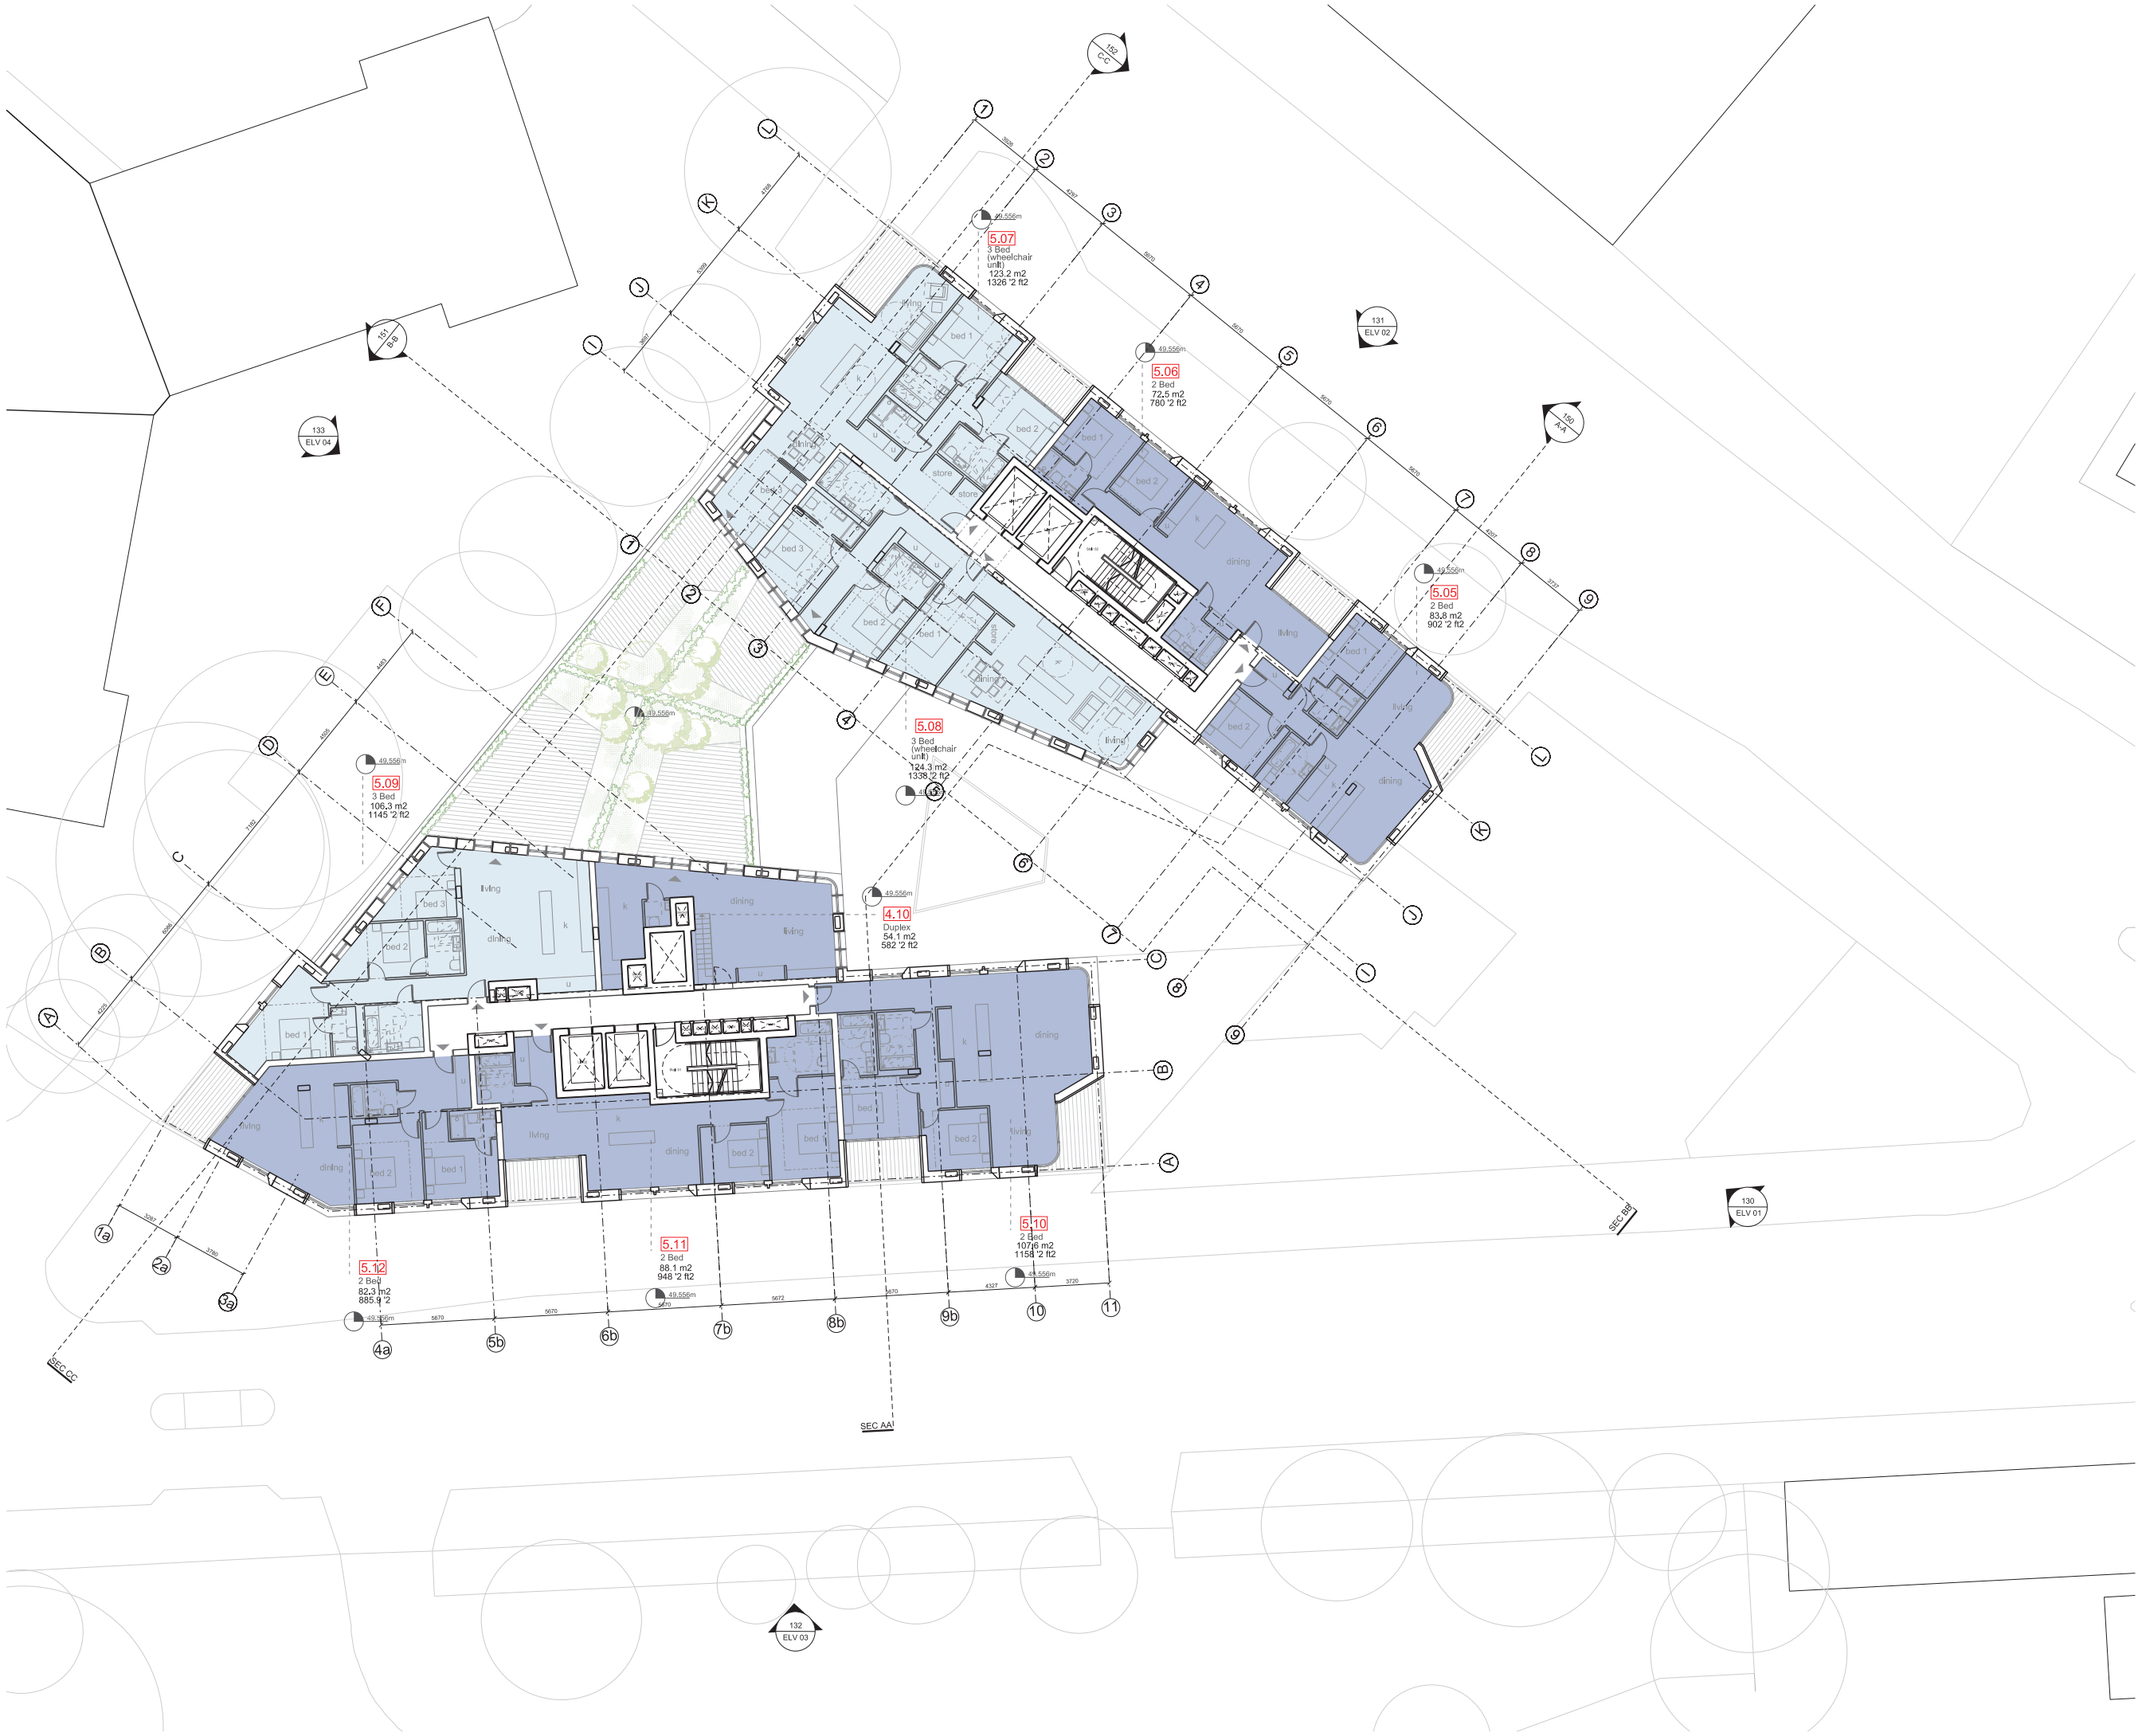

Notes
This drawing is copyright Piercy&Company.
Do not scale from this drawing.
All dimensions and levels to be checked on site by the contractor and such dimensions to be his responsibility.
Report all drawing errors, omissions and discrepancies to the architect.
DISCLAIMER
This document may be issued in an editable digital CAD format to enable others to use it as background information to make alterations and/or additions. In that instance the file will be accompanied by a PDF version as a record of the original file. It is for those parties making such alterations and/or additions to ensure that they make use of current background information.
Piercy&Company accepts no liability for either; any such alterations and/or additions to the background information by others; or any other changes made by others to the architectural content of the background information itself.

- Key**
- STUDIO
 - 1 BED
 - 2 BED
 - 3 BED
 - PLANT
 - RETAIL
 - MARKET AND RETAIL ACCESS
 - VOID BELOW
 - XX.Xm METRES ABOVE ORDINANCE DATUM LEVEL
 - SOCIAL RENTED
 - INTERMEDIATE HOUSING

Rev	Date	Description
-----	------	-------------



Project
HAVERSTOCK HILL

Client
CAMBRIDGE GATE PROPERTIES

Date JULY 2016	Scale 1:150 @ A1 1:300 @ A3
--------------------------	------------------------------------------

Drawing Title
Proposed Fifth Floor Plan

Drawn VP	Checked DC	Approved SNP
--------------------	----------------------	------------------------

Drawing Status
PLANNING

Project 13491	DISC AP	LEVEL L05	SERIES 00	Dwg No. 105	Rev. /
-------------------------	-------------------	---------------------	---------------------	-----------------------	------------------


122 Arlington Road London NW1 7HP Telephone *44 (0)20 7424 9611	info@piercyandco.com www.piercyandco.com
--------------------------------------------------------------------------	---------------------------------------------

Piercy&Company

Notes
This drawing is copyright Piercy&Company.
Do not scale from this drawing.
All dimensions and levels to be checked on site by the contractor and such dimensions to be his responsibility.
Report all drawing errors, omissions and discrepancies to the architect.
DISCLAIMER
This document may be issued in an editable digital CAD format to enable others to use it as background information to make alterations and/or additions. In that instance the file will be accompanied by a PDF version as a record of the original file. It is for those parties making such alterations and/or additions to ensure that they make use of current background information.
Piercy&Company accepts no liability for either; any such alterations and/or additions to the background information by others; or any other changes made by others to the architectural content of the background information itself.

- Key
- STUDIO
 - 1 BED
 - 2 BED
 - 3 BED
 - PLANT
 - RETAIL
 - MARKET AND RETAIL ACCESS
 - VOID BELOW
 - XX.Xm METRES ABOVE ORDINANCE DATUM LEVEL
 - SOCIAL RENTED
 - INTERMEDIATE HOUSING

Rev	Date	Description
-----	------	-------------

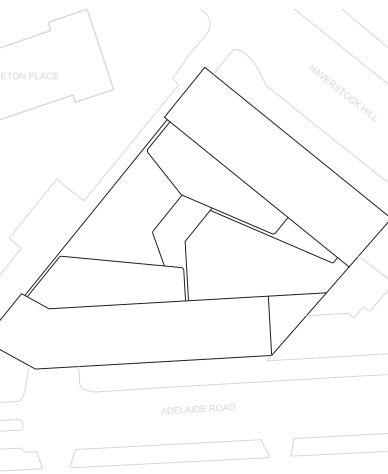

Project
HAVERSTOCK HILL

Client
CAMBRIDGE GATE PROPERTIES

Date
JULY 2016

Scale
1:150 @ A1
1:300 @ A3

Drawing Title
Proposed Sixth Floor Plan

Drawn
VP

Checked
DC

Approved
SNP

Drawing Status
PLANNING


Project	DISC	LEVEL	SERIES	Dwg No.	Rev.
13491	AP	L06	00	106	/

122 Arlington Road
London NW1 7HP

info@piercyandco.com
www.piercyandco.com

Telephone
*44 (0)20 7424 9611

Piercy&Company

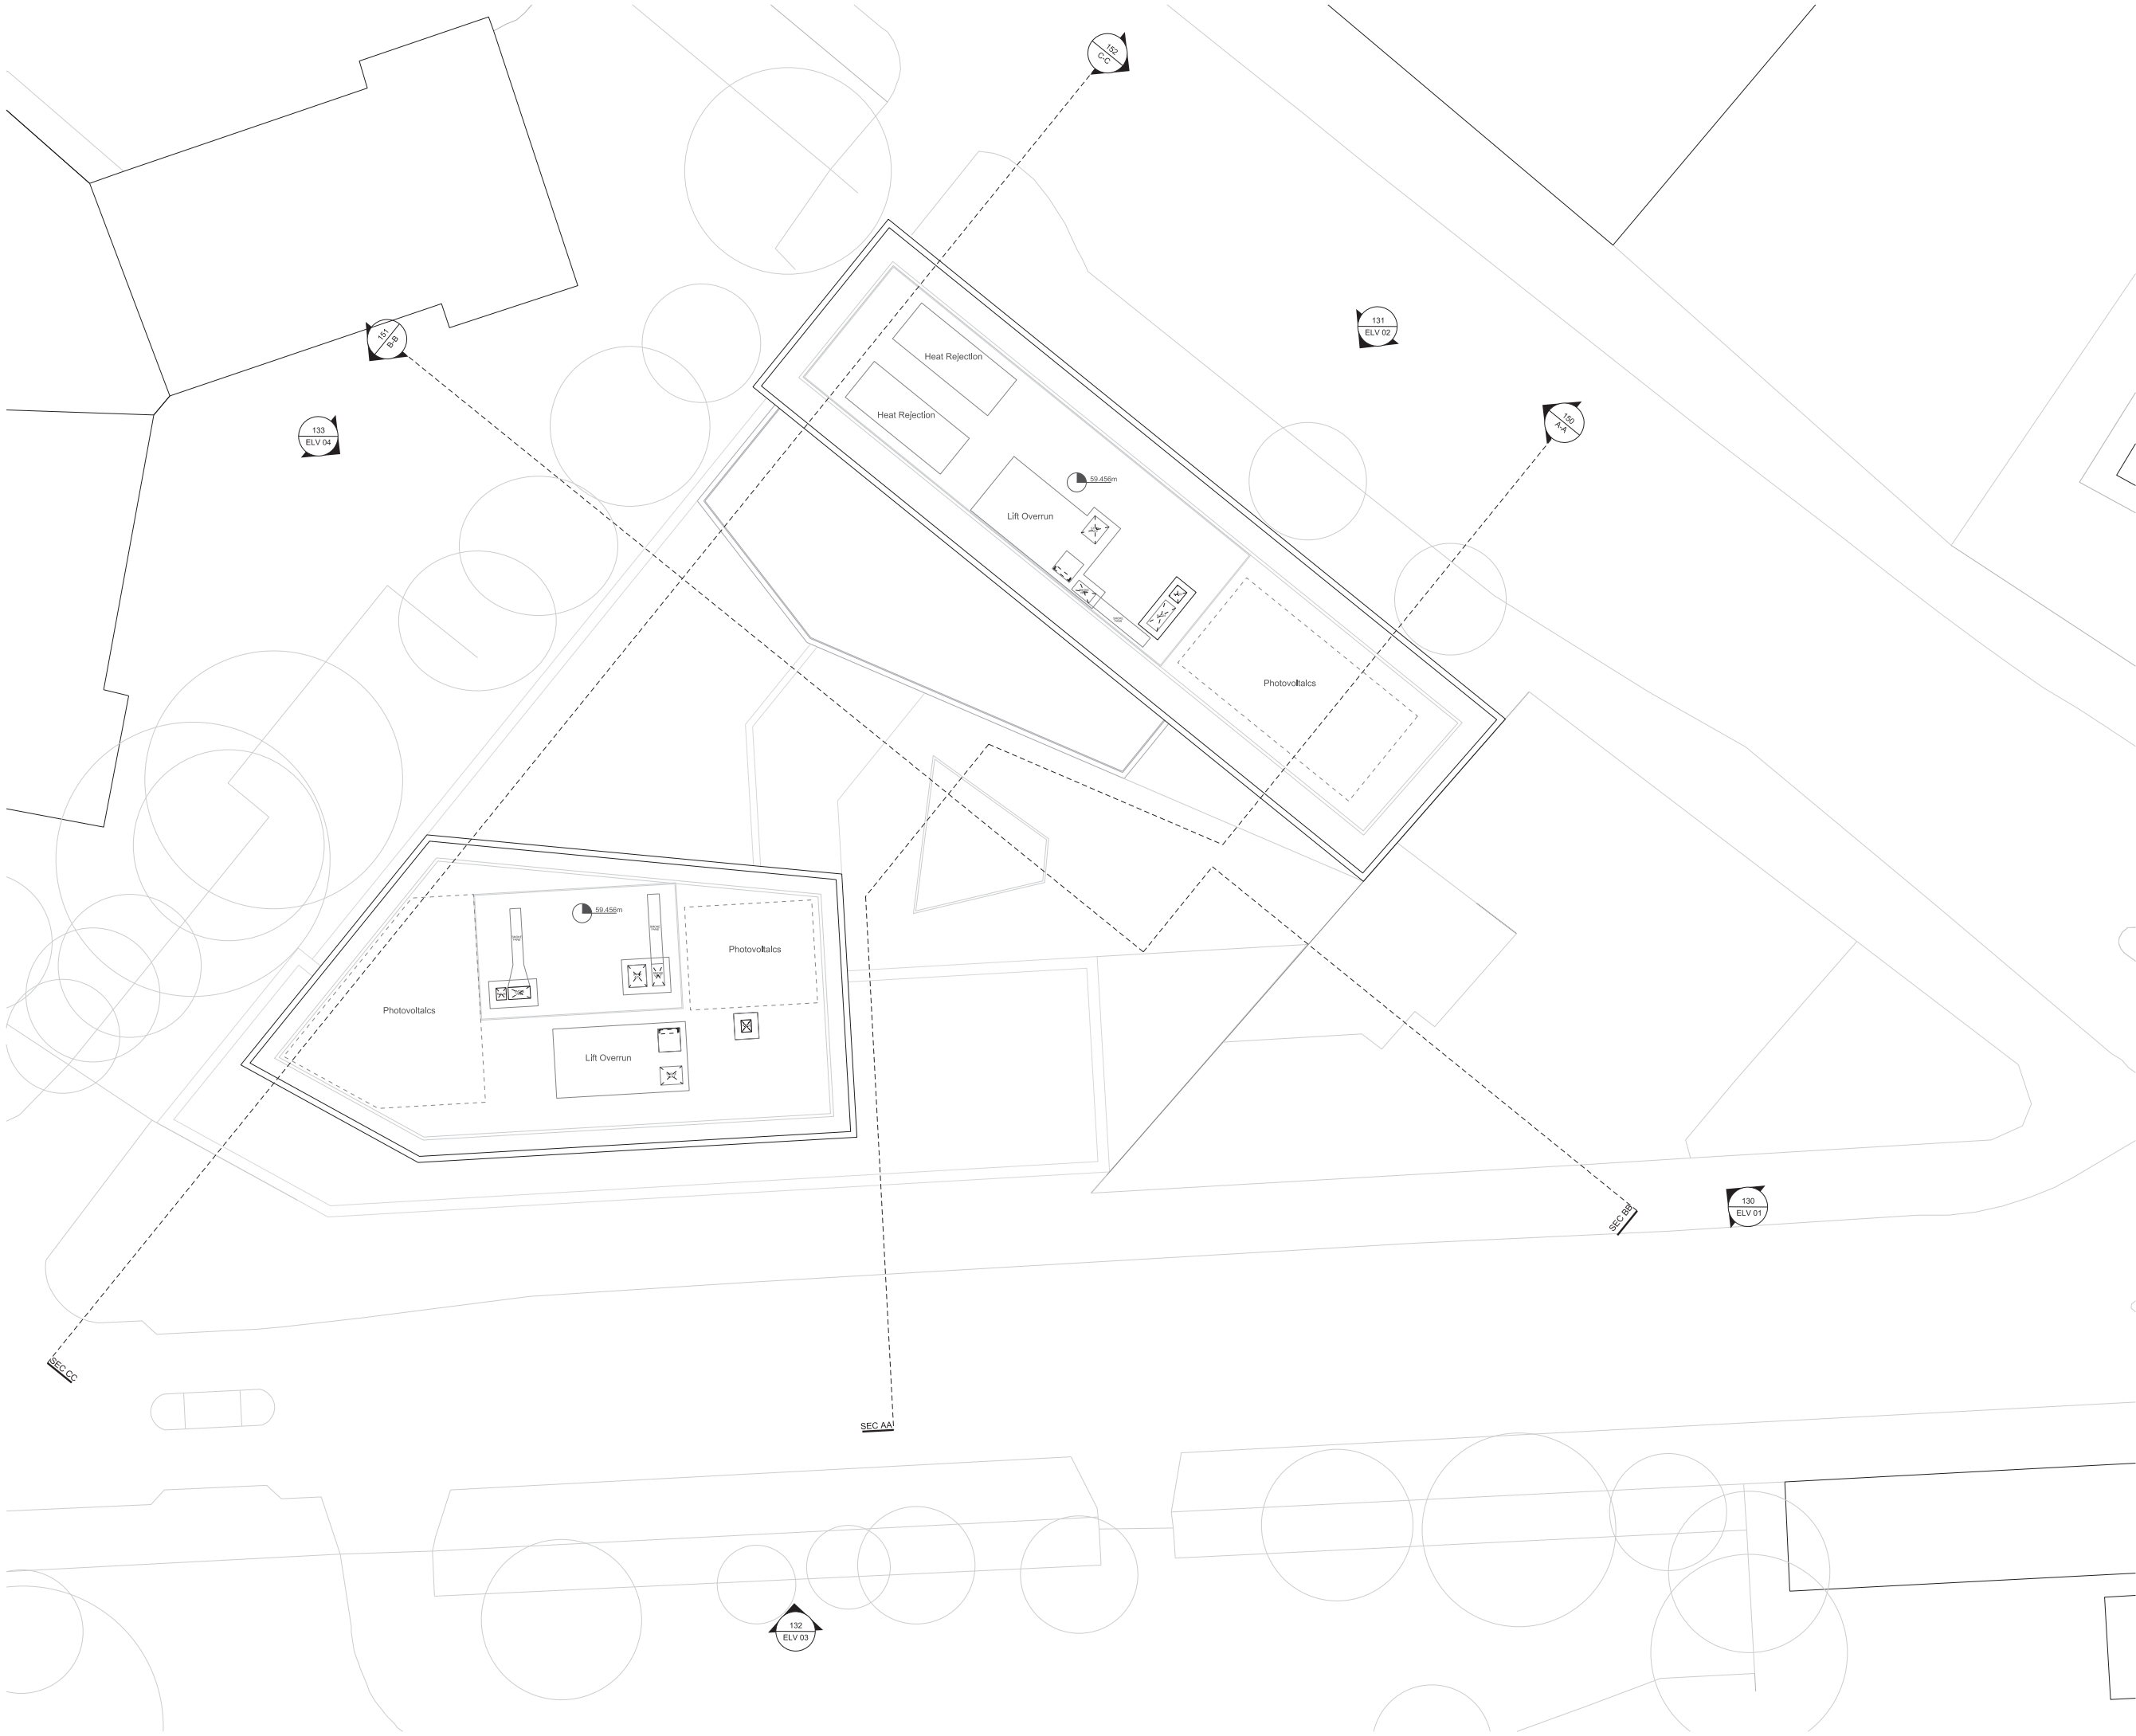

Notes
This drawing is copyright Piercy&Company.
Do not scale from this drawing.
All dimensions and levels to be checked on site by the contractor and such dimensions to be his responsibility.
Report all drawing errors, omissions and discrepancies to the architect.
DISCLAIMER
This document may be issued in an editable digital CAD format to enable others to use it as background information to make alterations and/or additions. In that instance the file will be accompanied by a PDF version as a record of the original file. It is for those parties making such alterations and/or additions to ensure that they make use of current background information.
Piercy&Company accepts no liability for either; any such alterations and/or additions to the background information by others; or any other changes made by others to the architectural content of the background information itself.

- Key
- STUDIO
 - 1 BED
 - 2 BED
 - 3 BED
 - PLANT
 - RETAIL
 - MARKET AND RETAIL ACCESS
 - VOID BELOW
 - XX.Xm METRES ABOVE ORDINANCE DATUM LEVEL
 - SOCIAL RENTED
 - INTERMEDIATE HOUSING

Rev	Date	Description
-----	------	-------------



Project
HAVERSTOCK HILL

Client
CAMBRIDGE GATE PROPERTIES

Date	Scale
JULY 2016	1:150 @ A1
	1:300 @ A3

Drawing Title
Proposed Roof Plan

Drawn	Checked	Approved
VP	DC	SNP

Drawing Status
PLANNING


Project	DISC	LEVEL	SERIES	Dwg No.	Rev.
13491	AP	L07	00	107	/

122 Arlington Road London NW1 7HP	info@piercyandco.com www.piercyandco.com
--------------------------------------	---------------------------------------------

Telephone
+44 (0)20 7424 9611

Piercy&Company

Notes
This drawing is copyright Piercy&Company.
Do not scale from this drawing.
All dimensions and levels to be checked on site by the contractor and such dimensions to be his responsibility.
Report all drawing errors, omissions and discrepancies to the architect.
DISCLAIMER
This document may be issued in an editable digital CAD format to enable others to use it as background information to make alterations and/or additions. In that instance the file will be accompanied by a PDF version as a record of the original file. It is for those parties making such alterations and/or additions to ensure that they make use of current background information.
Piercy&Company accepts no liability for either; any such alterations and/or additions to the background information by others; or any other changes made by others to the architectural content of the background information itself.

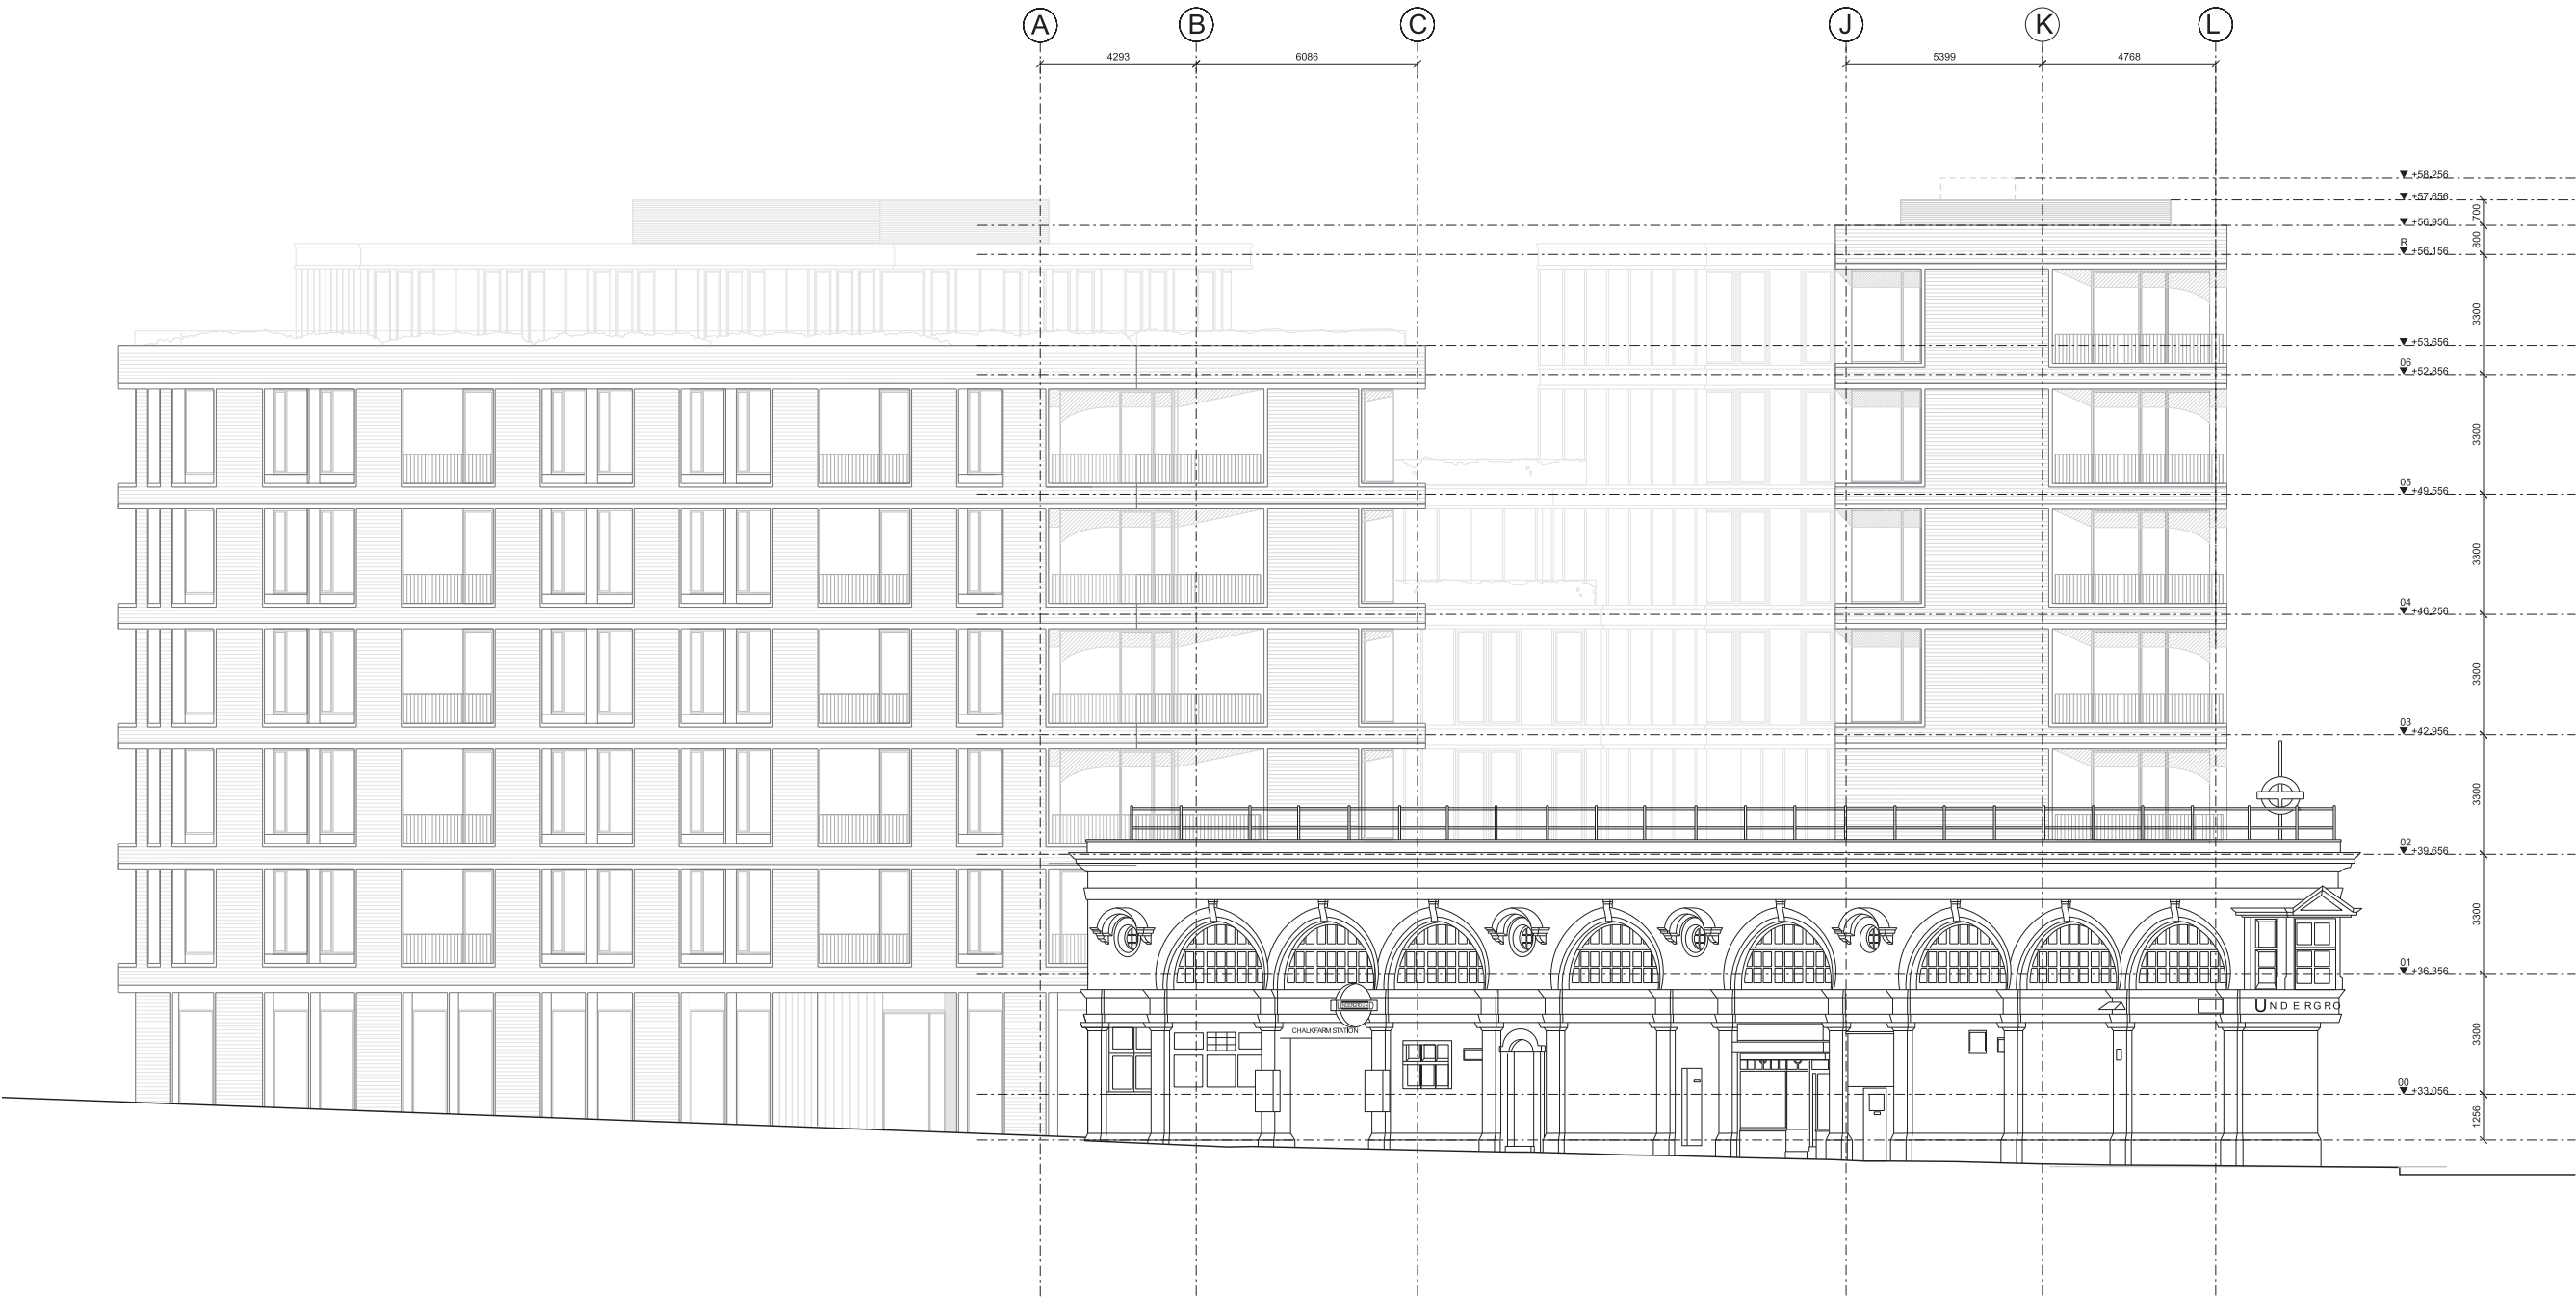

Project
HAVERSTOCK HILL
Client
CAMBRIDGE GATE PROPERTIES
Date
JULY 2016
Scale
1:100 @ A1
1:200 @ A3
Drawing Title
PROPOSED EAST ELEVATION

Drawn
BK
Checked
DC
Approved
SNP

Drawing Status
PLANNING


Project	DISC	LEVEL	SERIES	Dwg No.	Rev.
13491	AP	LXX	04	130	/

122 Arlington Road
London NW1 7HP
info@piercyandco.com
www.piercyandco.com


Telephone
+44 (0)20 7424 9611

Piercy&Company

Notes
This drawing is copyright Piercy&Company.
Do not scale from this drawing.
All dimensions and levels to be checked on site by the contractor and such dimensions to be his responsibility.
Report all drawing errors, omissions and discrepancies to the architect.
DISCLAIMER
This document may be issued in an editable digital CAD format to enable others to use it as background information to make alterations and/or additions. In that instance the file will be accompanied by a PDF version as a record of the original file. It is for those parties making such alterations and/or additions to ensure that they make use of current background information.
Piercy&Company accepts no liability for either; any such alterations and/or additions to the background information by others; or any other changes made by others to the architectural content of the background information itself.

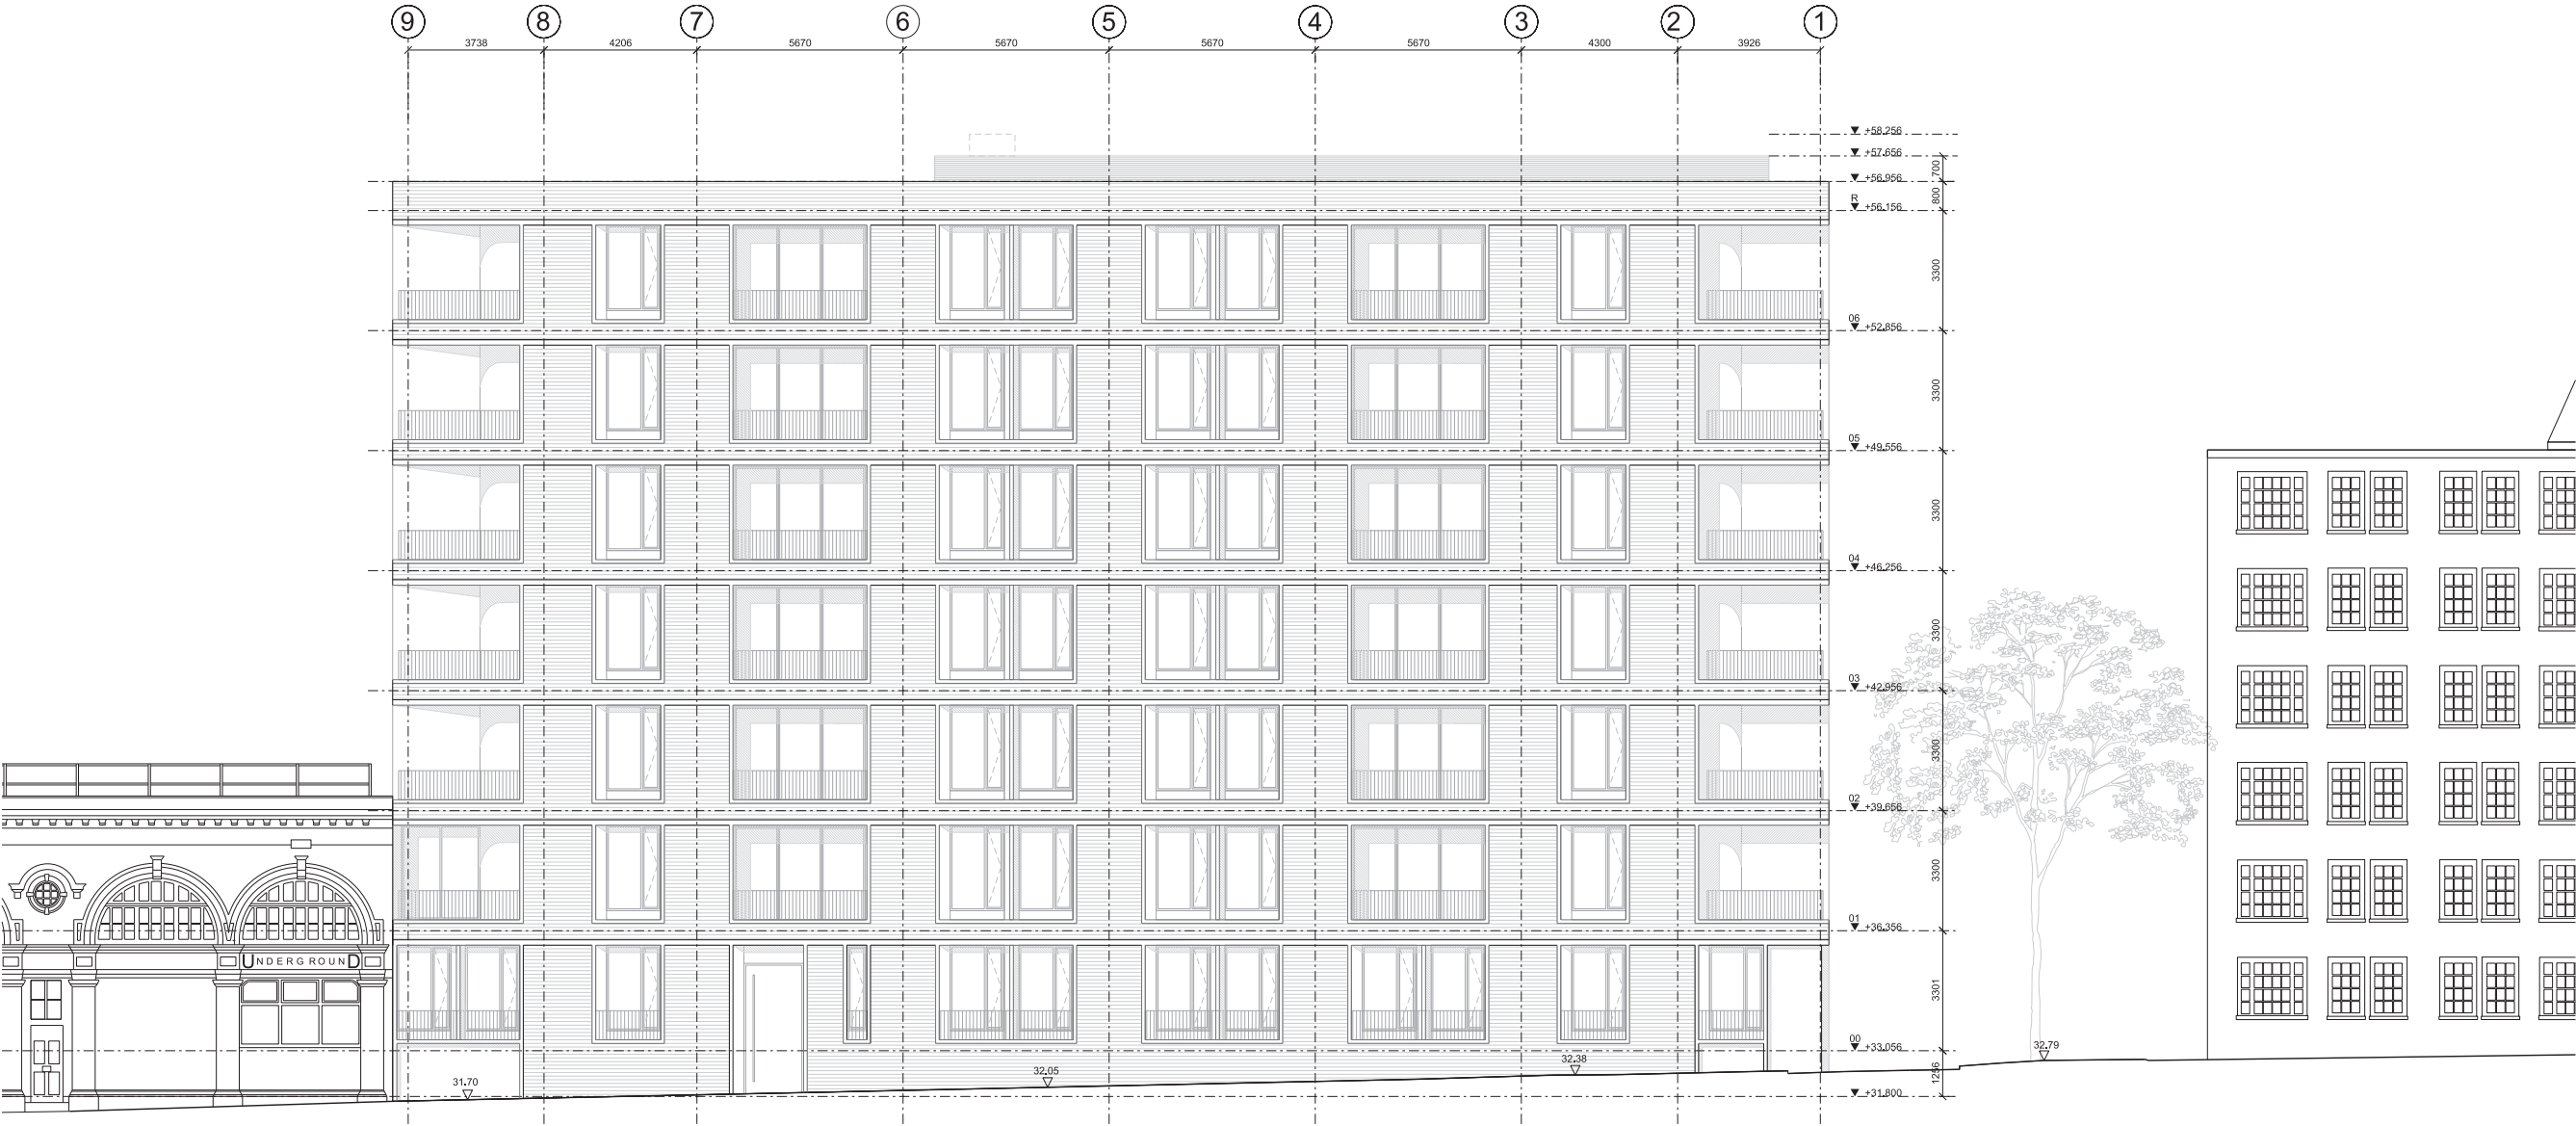

Rev	Date	Description
-----	------	-------------

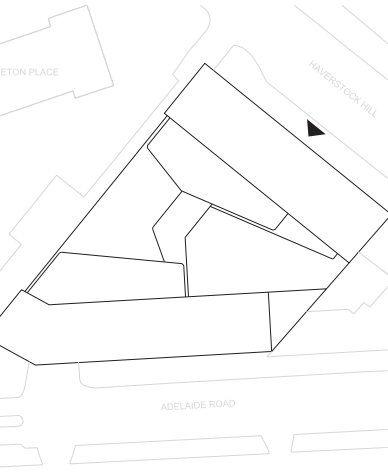

Project
HAVERSTOCK HILL

Client
CAMBRIDGE GATE PROPERTIES

Date
JULY 2016

Scale
1:100 @ A1
1:200 @ A3

Drawing Title
PROPOSED NORTH ELEVATION

Drawn
BK

Checked
DC

Approved
SNP

Drawing Status
PLANNING

Project	DISC	LEVEL	SERIES	Dwg No.	Rev.
13491	AP	LXX	04	131	/


122 Arlington Road
London NW1 7HP

info@piercyandco.com
www.piercyandco.com

Telephone
+44 (0)20 7424 9611

Piercy&Company

Notes
This drawing is copyright Piercy&Company.
Do not scale from this drawing.
All dimensions and levels to be checked on site by the contractor and such dimensions to be his responsibility.
Report all drawing errors, omissions and discrepancies to the architect.
DISCLAIMER
This document may be issued in an editable digital CAD format to enable others to use it as background information to make alterations and/or additions. In that instance the file will be accompanied by a PDF version as a record of the original file. It is for those parties making such alterations and/or additions to ensure that they make use of current background information.
Piercy&Company accepts no liability for either; any such alterations and/or additions to the background information by others; or any other changes made by others to the architectural content of the background information itself.

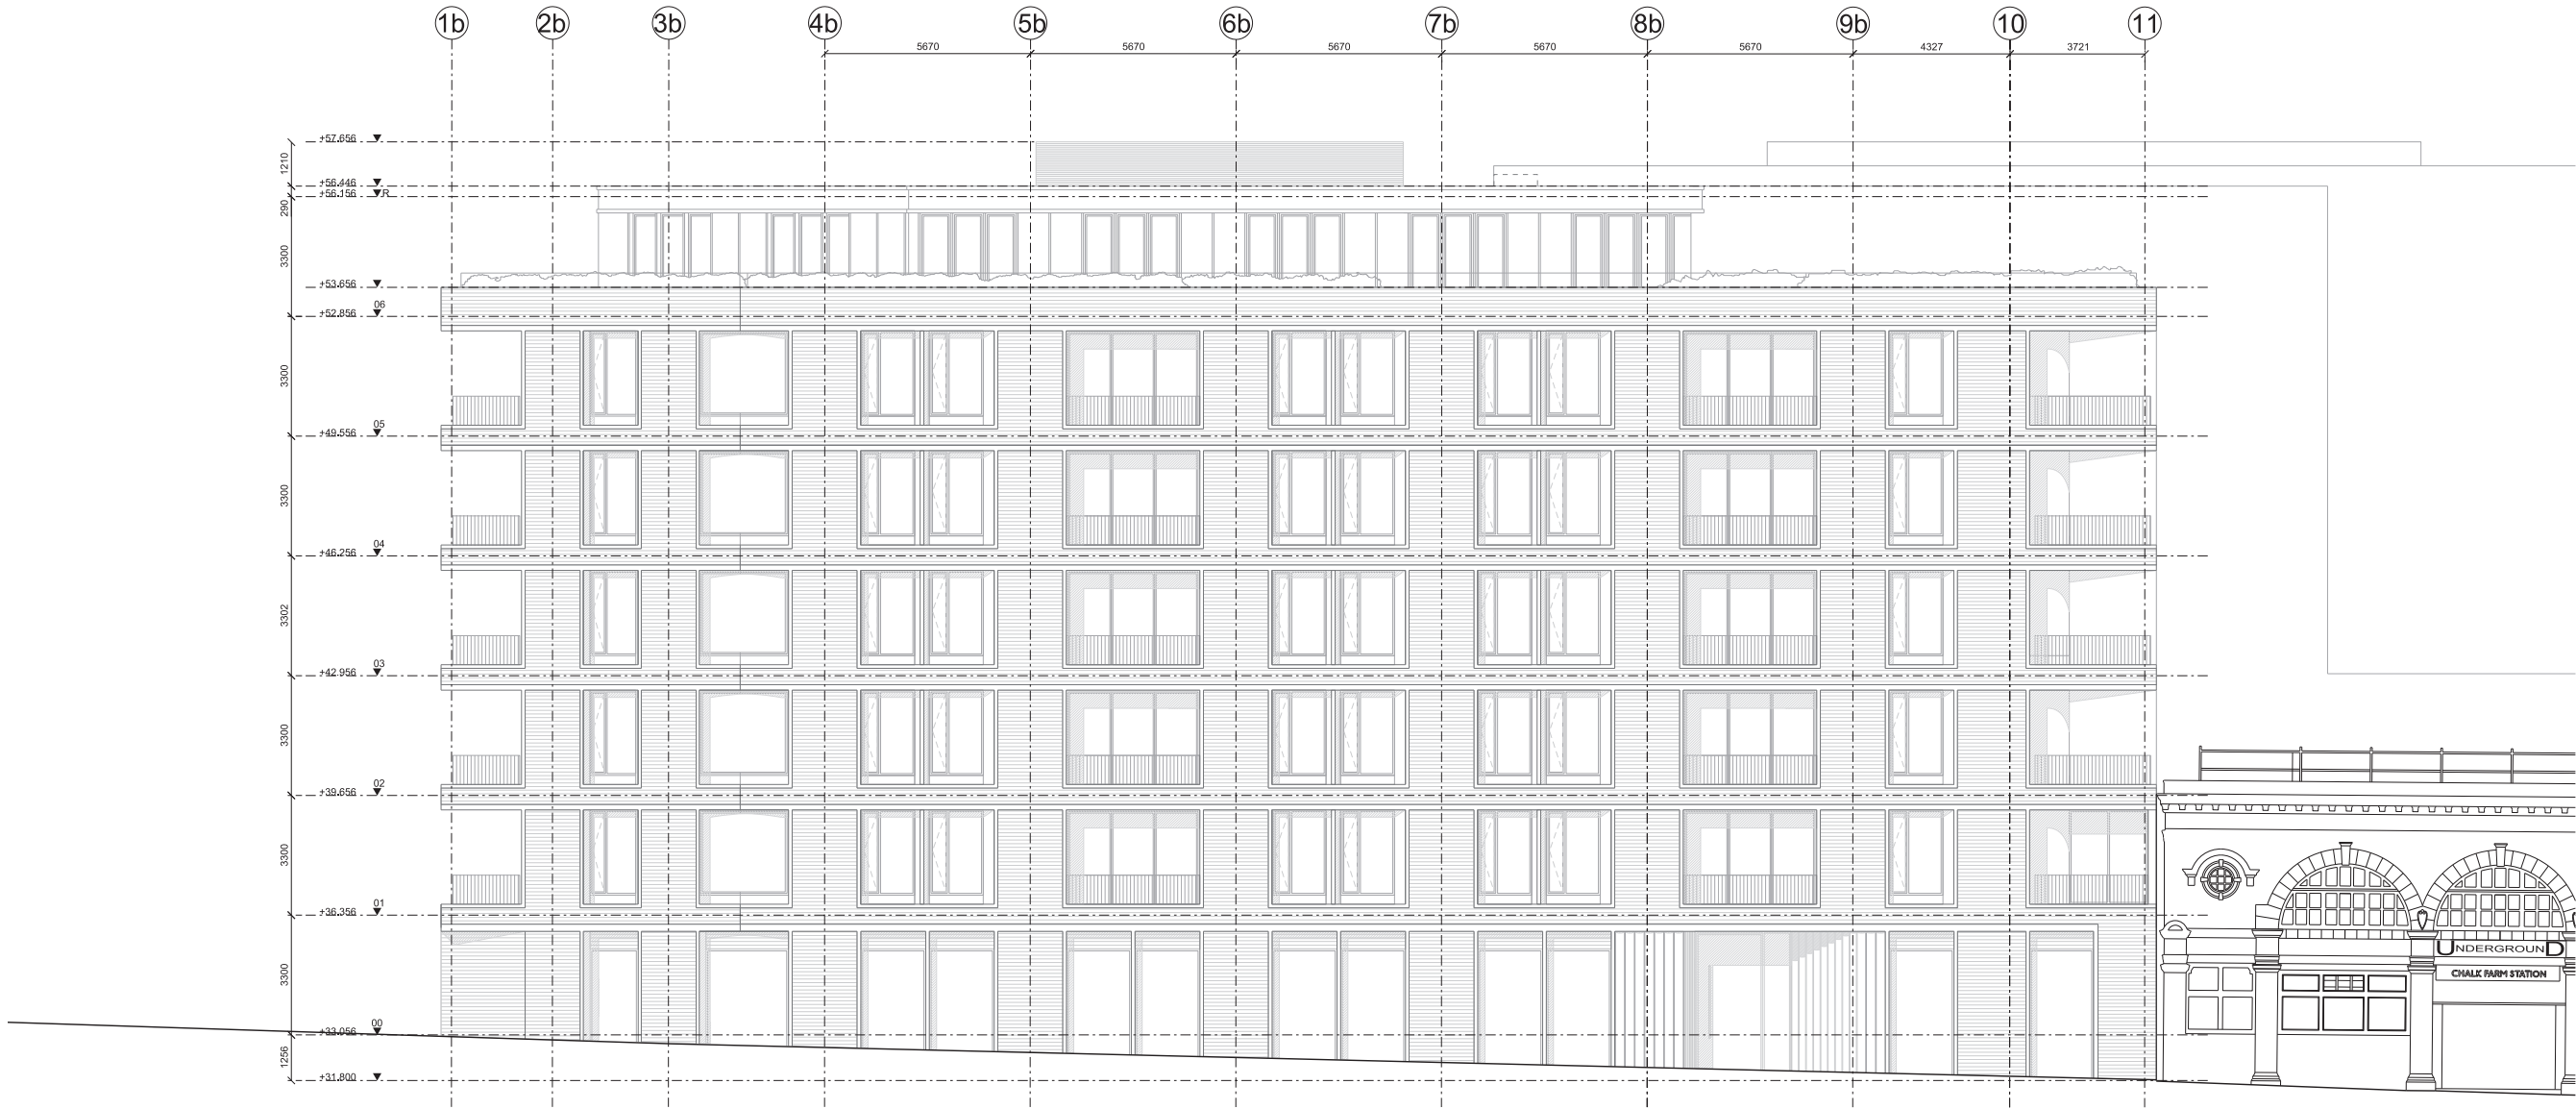

Rev	Date	Description

Project
HAVERSTOCK HILL

Client
CAMBRIDGE GATE PROPERTIES

Date
JULY 2016

Scale
1:100 @ A1
1:200 @ A3

Drawing Title
PROPOSED SOUTH ELEVATION

Drawn	Checked	Approved
VP	DC	SNP

Drawing Status
PLANNING

Project	DISC	LEVEL	SERIES	Dwg No.	Rev.
13491	AP	LXX	04	132	/

122 Arlington Road
London NW1 7HP

info@piercyandco.com
www.piercyandco.com

Telephone
*44 (0)20 7424 9611

Notes
This drawing is copyright Piercy&Company.
Do not scale from this drawing.
All dimensions and levels to be checked on site by the contractor and such dimensions to be his responsibility.
Report all drawing errors, omissions and discrepancies to the architect.
DISCLAIMER
This document may be issued in an editable digital CAD format to enable others to use it as background information to make alterations and/or additions. In that instance the file will be accompanied by a PDF version as a record of the original file. It is for those parties making such alterations and/or additions to ensure that they make use of current background information.
Piercy&Company accepts no liability for either; any such alterations and/or additions to the background information by others; or any other changes made by others to the architectural content of the background information itself.

Key

STUDIO

1 BED

2 BED

3 BED

PLANT

RETAIL

MARKET AND RETAIL ACCESS

VOID BELOW


XX.Xm

METRES ABOVE ORDINANCE DATUM LEVEL

SOCIAL RENTED

INTERMEDIATE HOUSING

Rev	Date	Description
-----	------	-------------

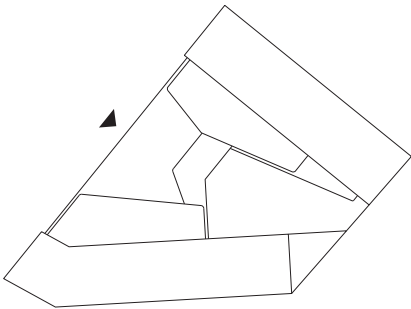

Project
HAVERSTOCK HILL

Client
CAMBRIDGE GATE PROPERTIES

Date
JULY 2016

Scale
1:100 @ A1
1:200 @ A3

Drawing Title
PROPOSED WEST ELEVATION

Drawn
BK

Checked
DC

Approved
SNP

Drawing Status
PLANNING


Project	DISC	LEVEL	SERIES	Dwg No.	Rev.
13491	AP	LXX	04	133	/

122 Arlington Road
London NW1 7HP

info@piercyandco.com
www.piercyandco.com


Telephone
+44 (0)20 7424 9611

Piercy&Company

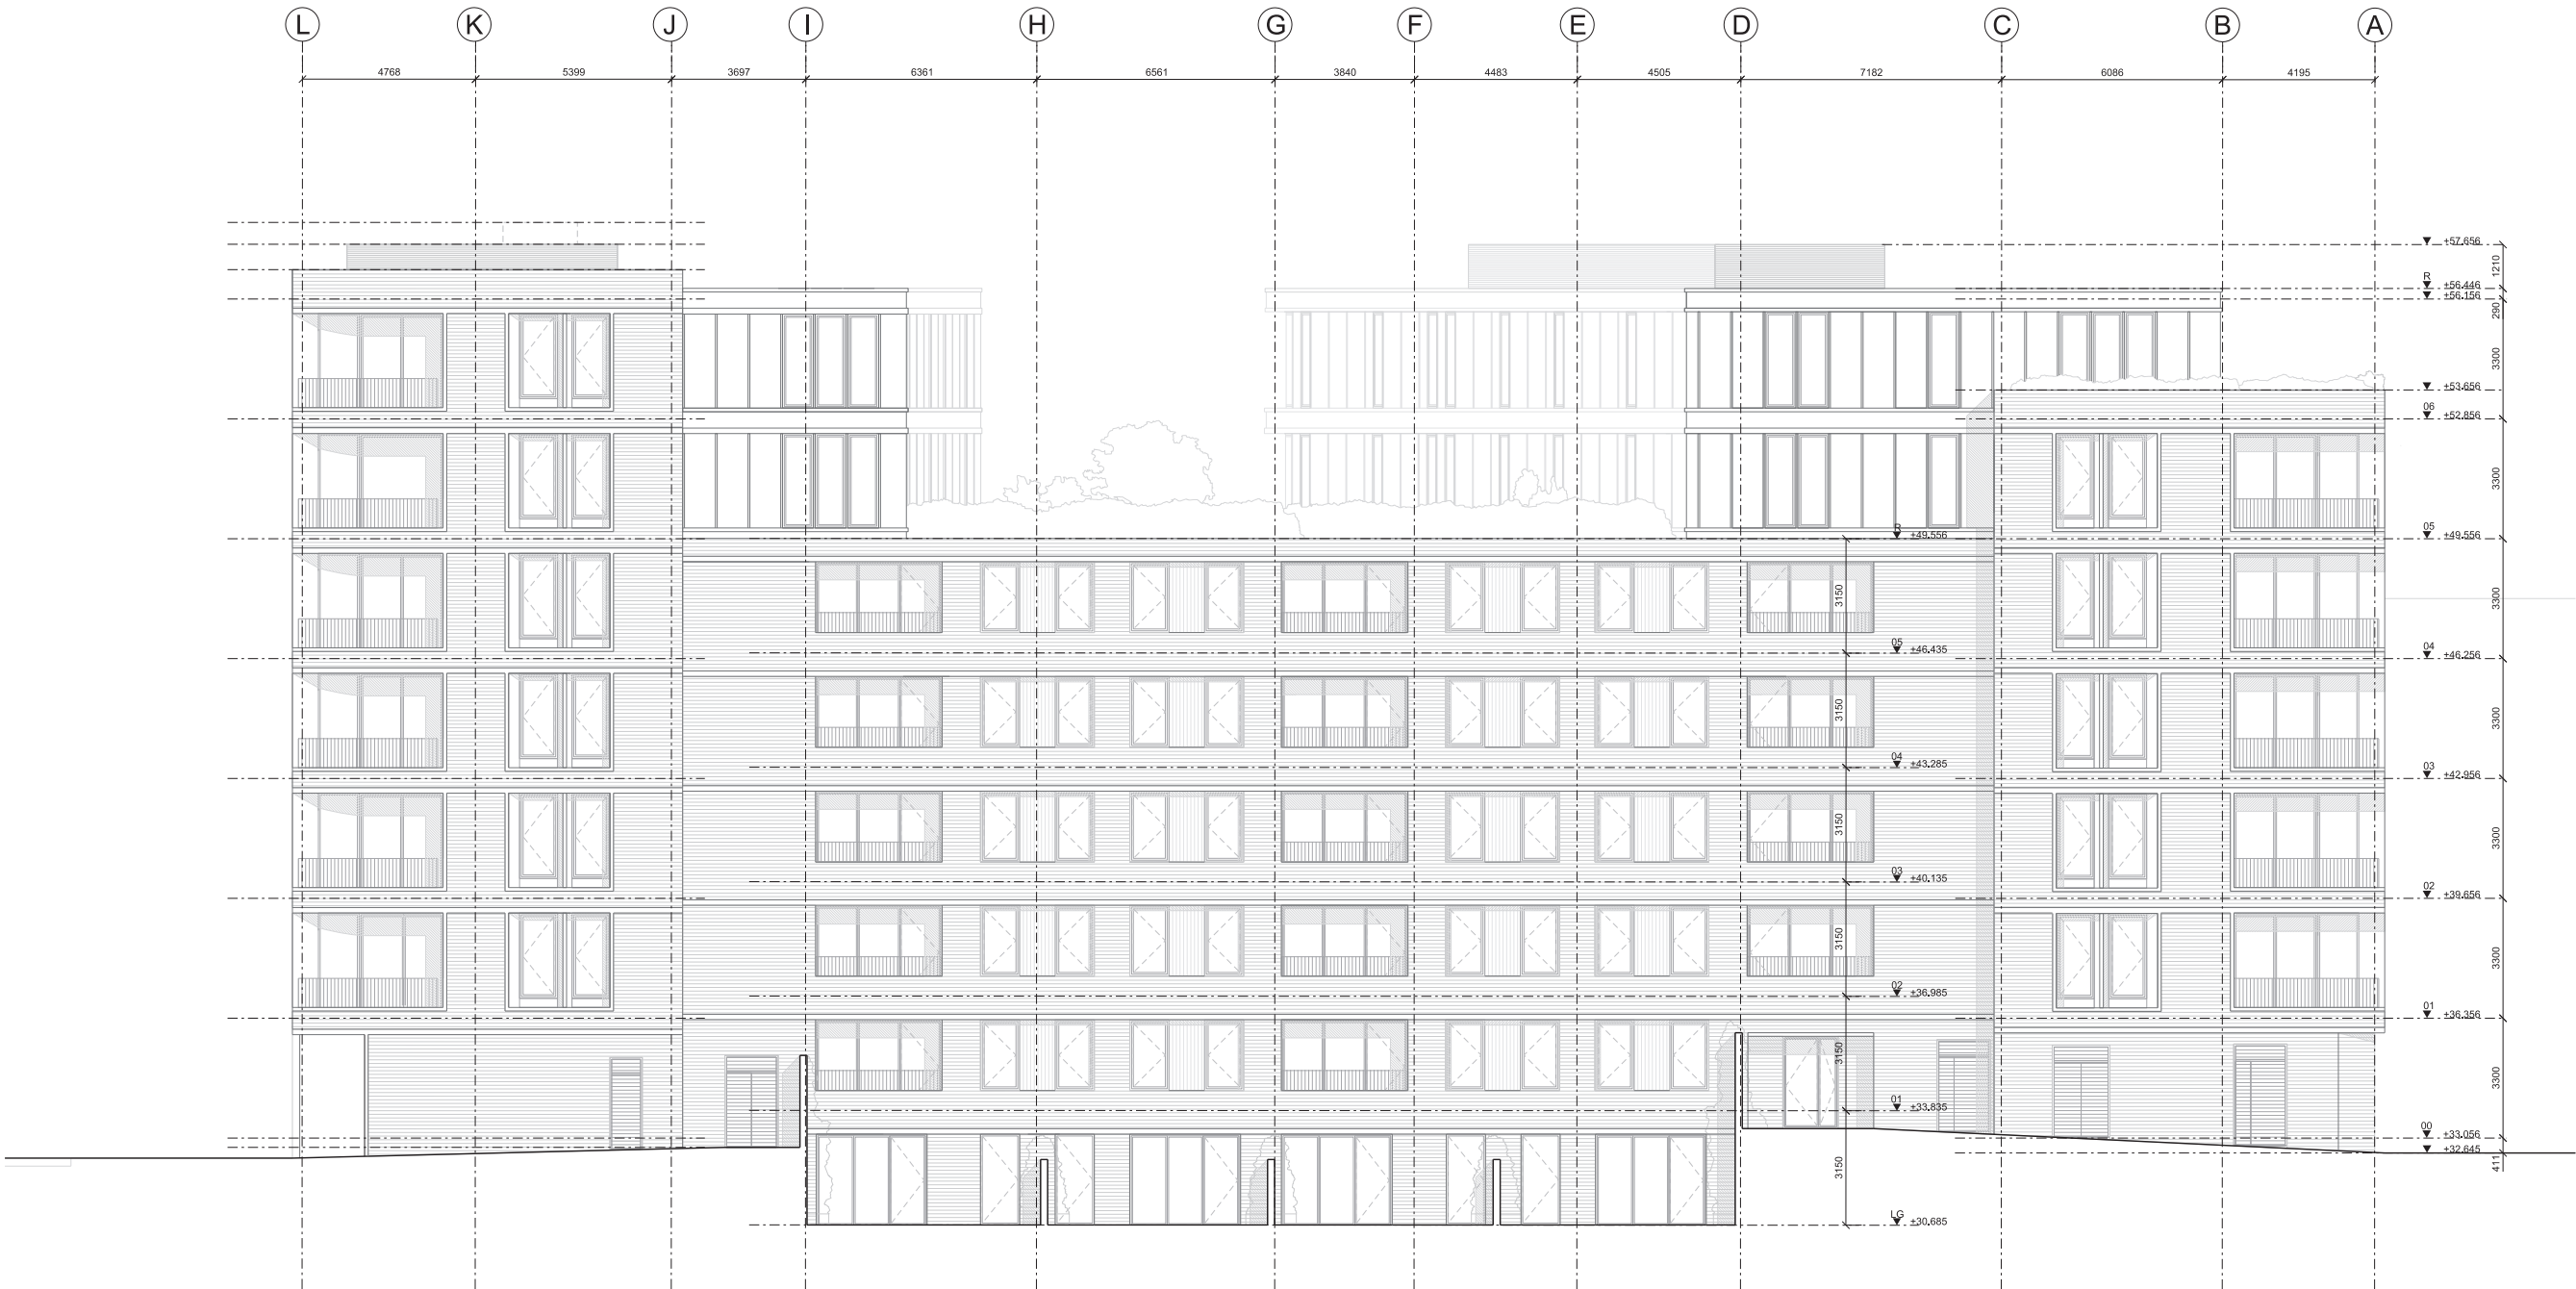

AFFORDABLE BLOCK

Notes
This drawing is copyright Piercy&Company.
Do not scale from this drawing.
All dimensions and levels to be checked on site by the contractor and such dimensions to be his responsibility.
Report all drawing errors, omissions and discrepancies to the architect.
DISCLAIMER
This document may be issued in an editable digital CAD format to enable others to use it as background information to make alterations and/or additions. In that instance the file will be accompanied by a PDF version as a record of the original file. It is for those parties making such alterations and/or additions to ensure that they make use of current background information.
Piercy&Company accepts no liability for either; any such alterations and/or additions to the background information by others; or any other changes made by others to the architectural content of the background information itself.

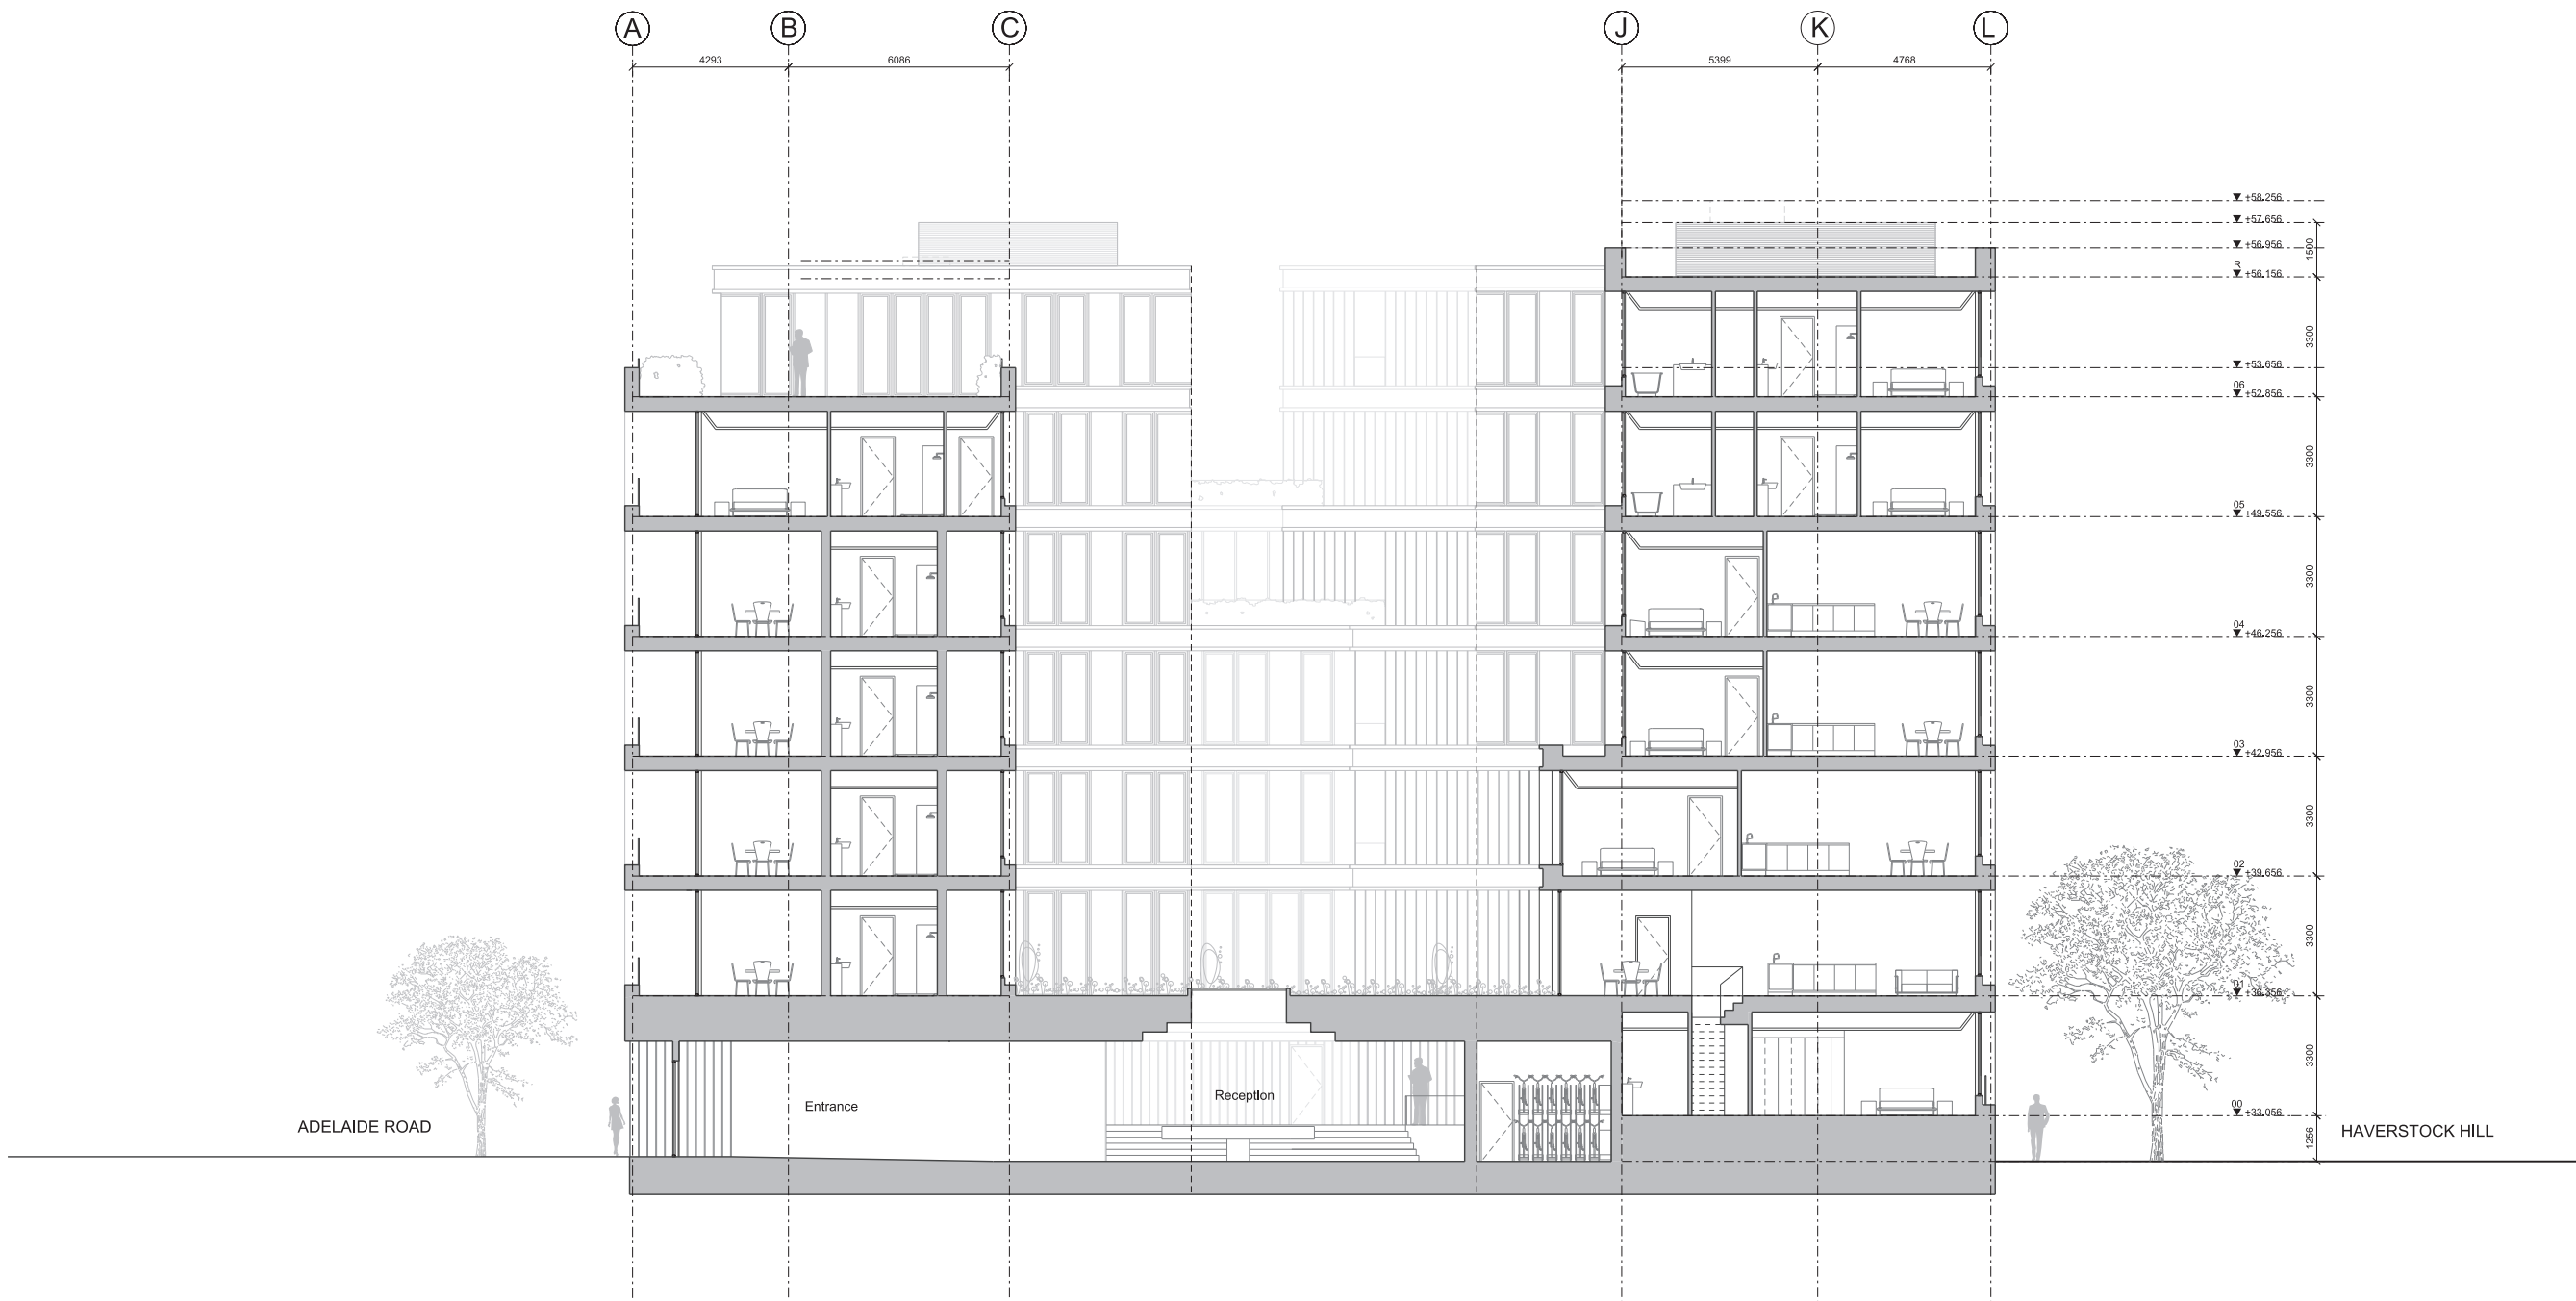

Rev	Date	Description

Project HAVERSTOCK HILL	
Client CAMBRIDGE GATE PROPERTIES	
Date JULY 2016	Scale 1:100 @ A1 1:200 @ A3
Drawing Title Proposed Section AA	


Drawn BK	Checked DC	Approved SNP
-------------	---------------	-----------------

Drawing Status PLANNING					
Project 13491	DISC AP	LEVEL LXX	SERIES 05	Dwg No. 150	Rev. /

122 Arlington Road
London NW1 7HP
info@piercyandco.com
www.piercyandco.com
Telephone
+44 (0)20 7424 9611

Piercy&Company

Notes
This drawing is copyright Piercy&Company.
Do not scale from this drawing.
All dimensions and levels to be checked on site by the contractor and such dimensions to be his responsibility.
Report all drawing errors, omissions and discrepancies to the architect.
DISCLAIMER
This document may be issued in an editable digital CAD format to enable others to use it as background information to make alterations and/or additions. In that instance the file will be accompanied by a PDF version as a record of the original file. It is for those parties making such alterations and/or additions to ensure that they make use of current background information.
Piercy&Company accepts no liability for either; any such alterations and/or additions to the background information by others; or any other changes made by others to the architectural content of the background information itself.

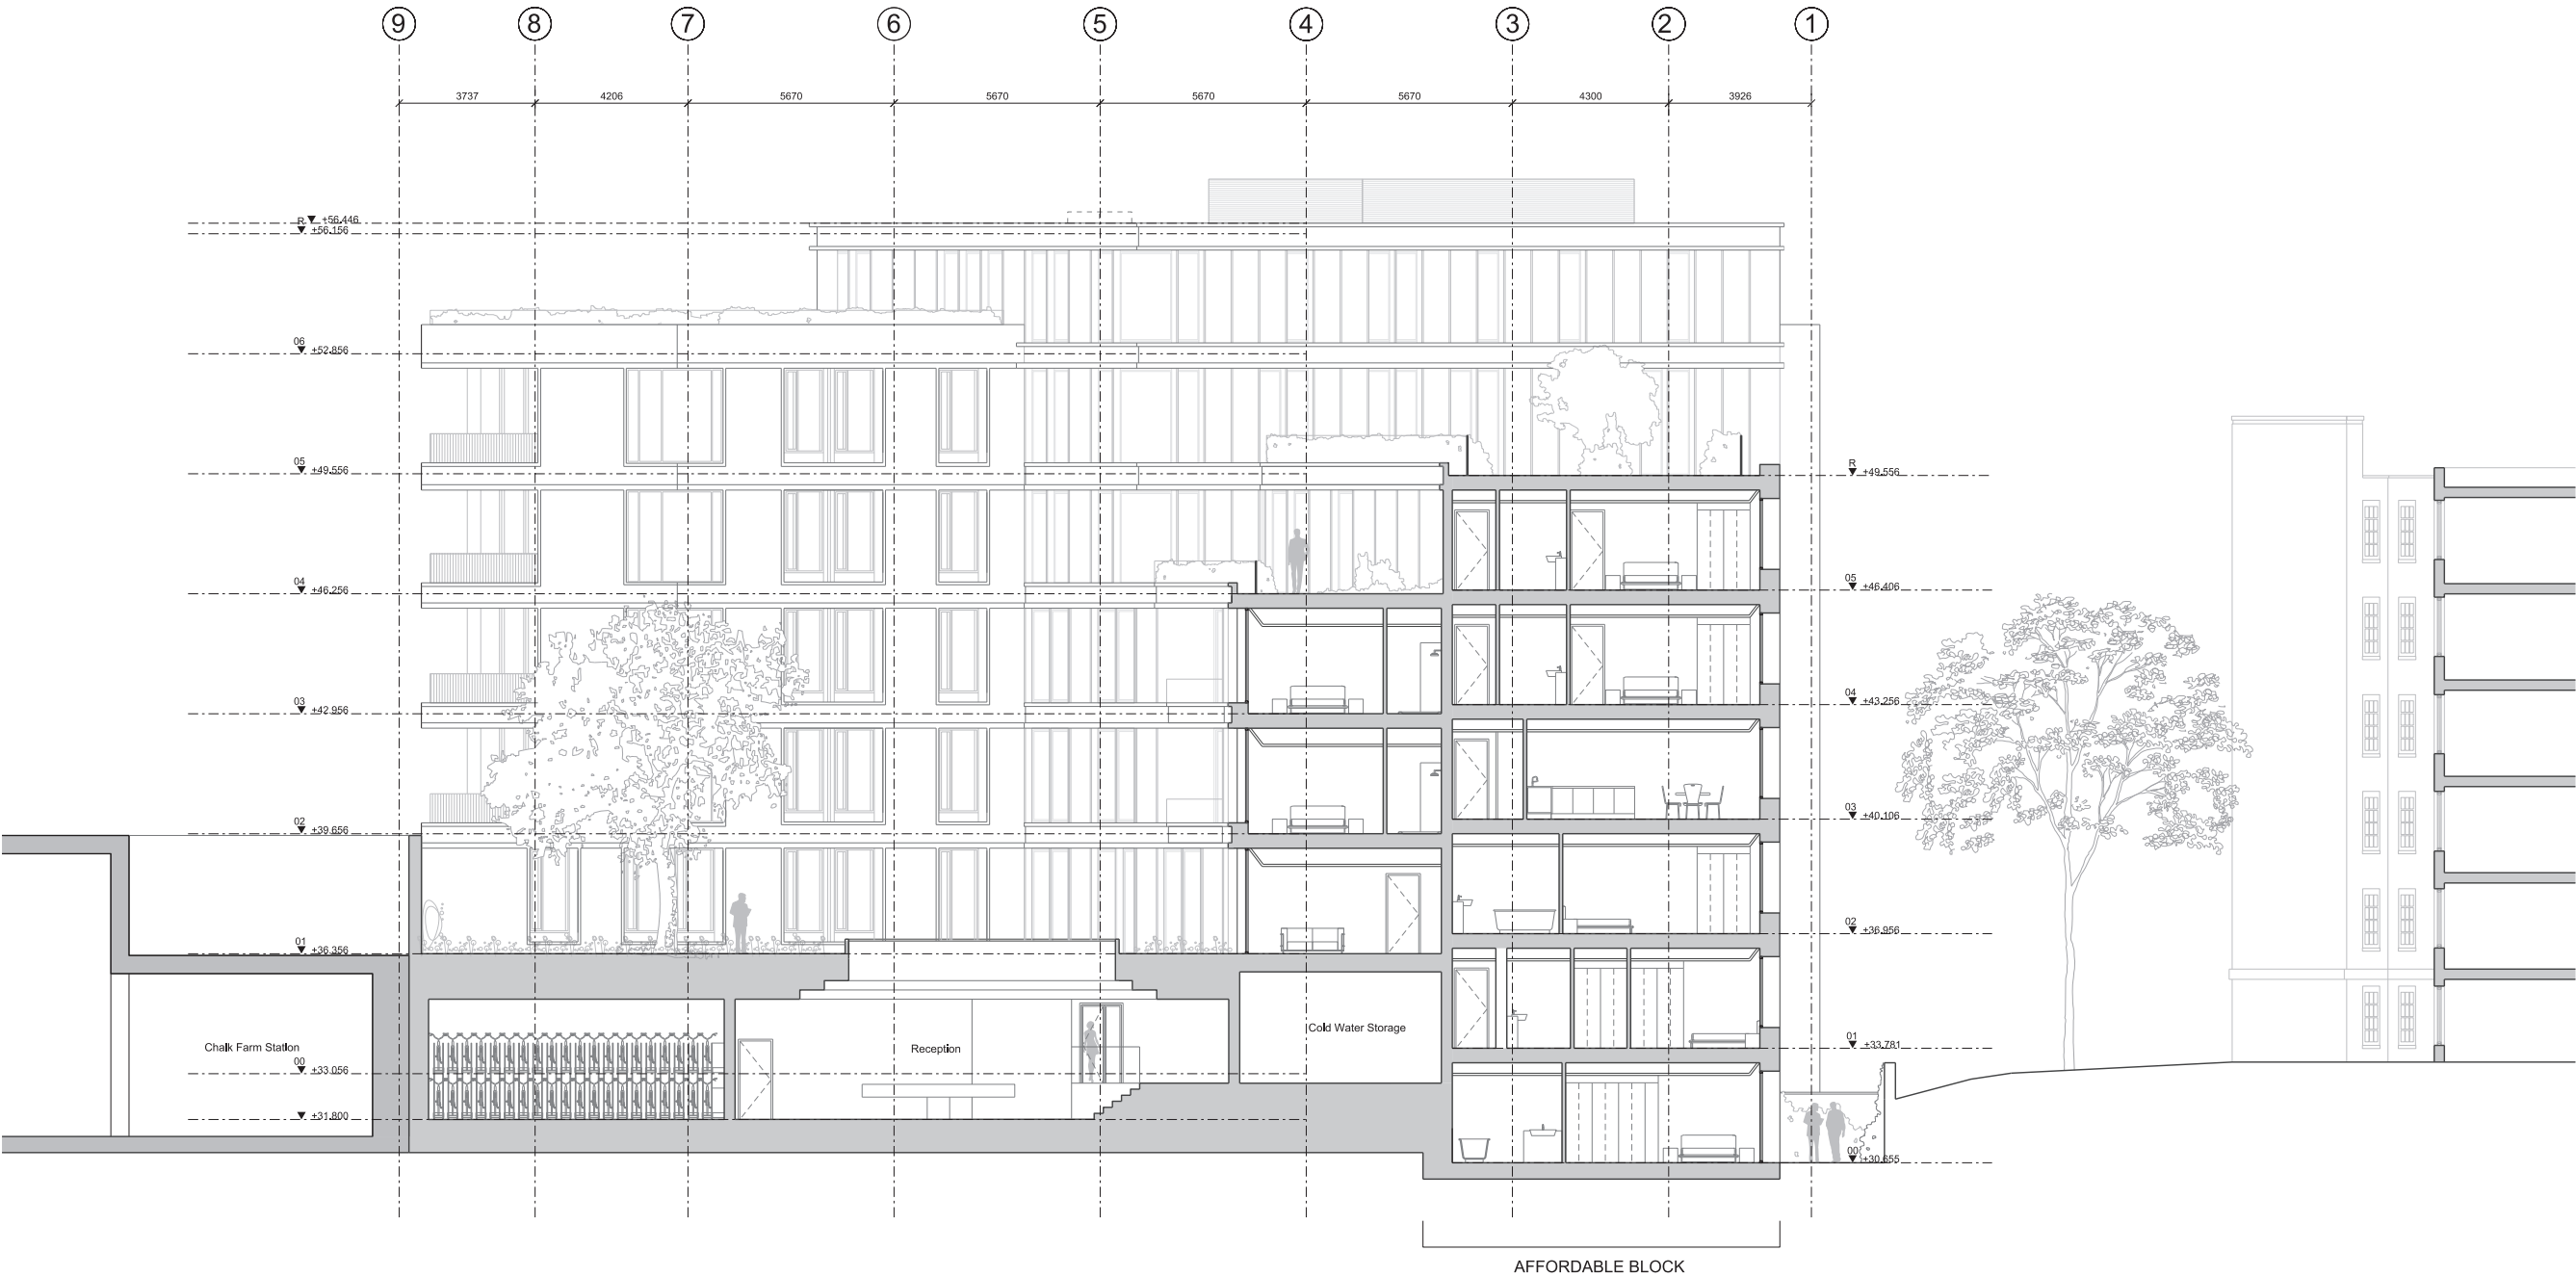


Project HAVERSTOCK HILL				
Client CAMBRIDGE GATE PROPERTIES				
Date JULY 2016		Scale 1:100 @ A1 1:200 @A3		
Drawing Title Proposed Section BB				
Drawn BE	Checked DC	Approved SNP		
Drawing Status PLANNING				
Project 13491	DISC AP	LEVEL LXX	SERIES 05	Dwg No. 151
				Rev. /


122 Arlington Road
London NW1 7HP
info@piercyandco.com
www.piercyandco.com
Telephone
+44 (0)20 7424 9611

Piercy&Company

Notes
This drawing is copyright Piercy&Company.
Do not scale from this drawing.
All dimensions and levels to be checked on site by the contractor and such dimensions to be his responsibility.
Report all drawing errors, omissions and discrepancies to the architect.
DISCLAIMER
This document may be issued in an editable digital CAD format to enable others to use it as background information to make alterations and/or additions. In that instance the file will be accompanied by a PDF version as a record of the original file. It is for those parties making such alterations and/or additions to ensure that they make use of current background information.
Piercy&Company accepts no liability for either; any such alterations and/or additions to the background information by others; or any other changes made by others to the architectural content of the background information itself.

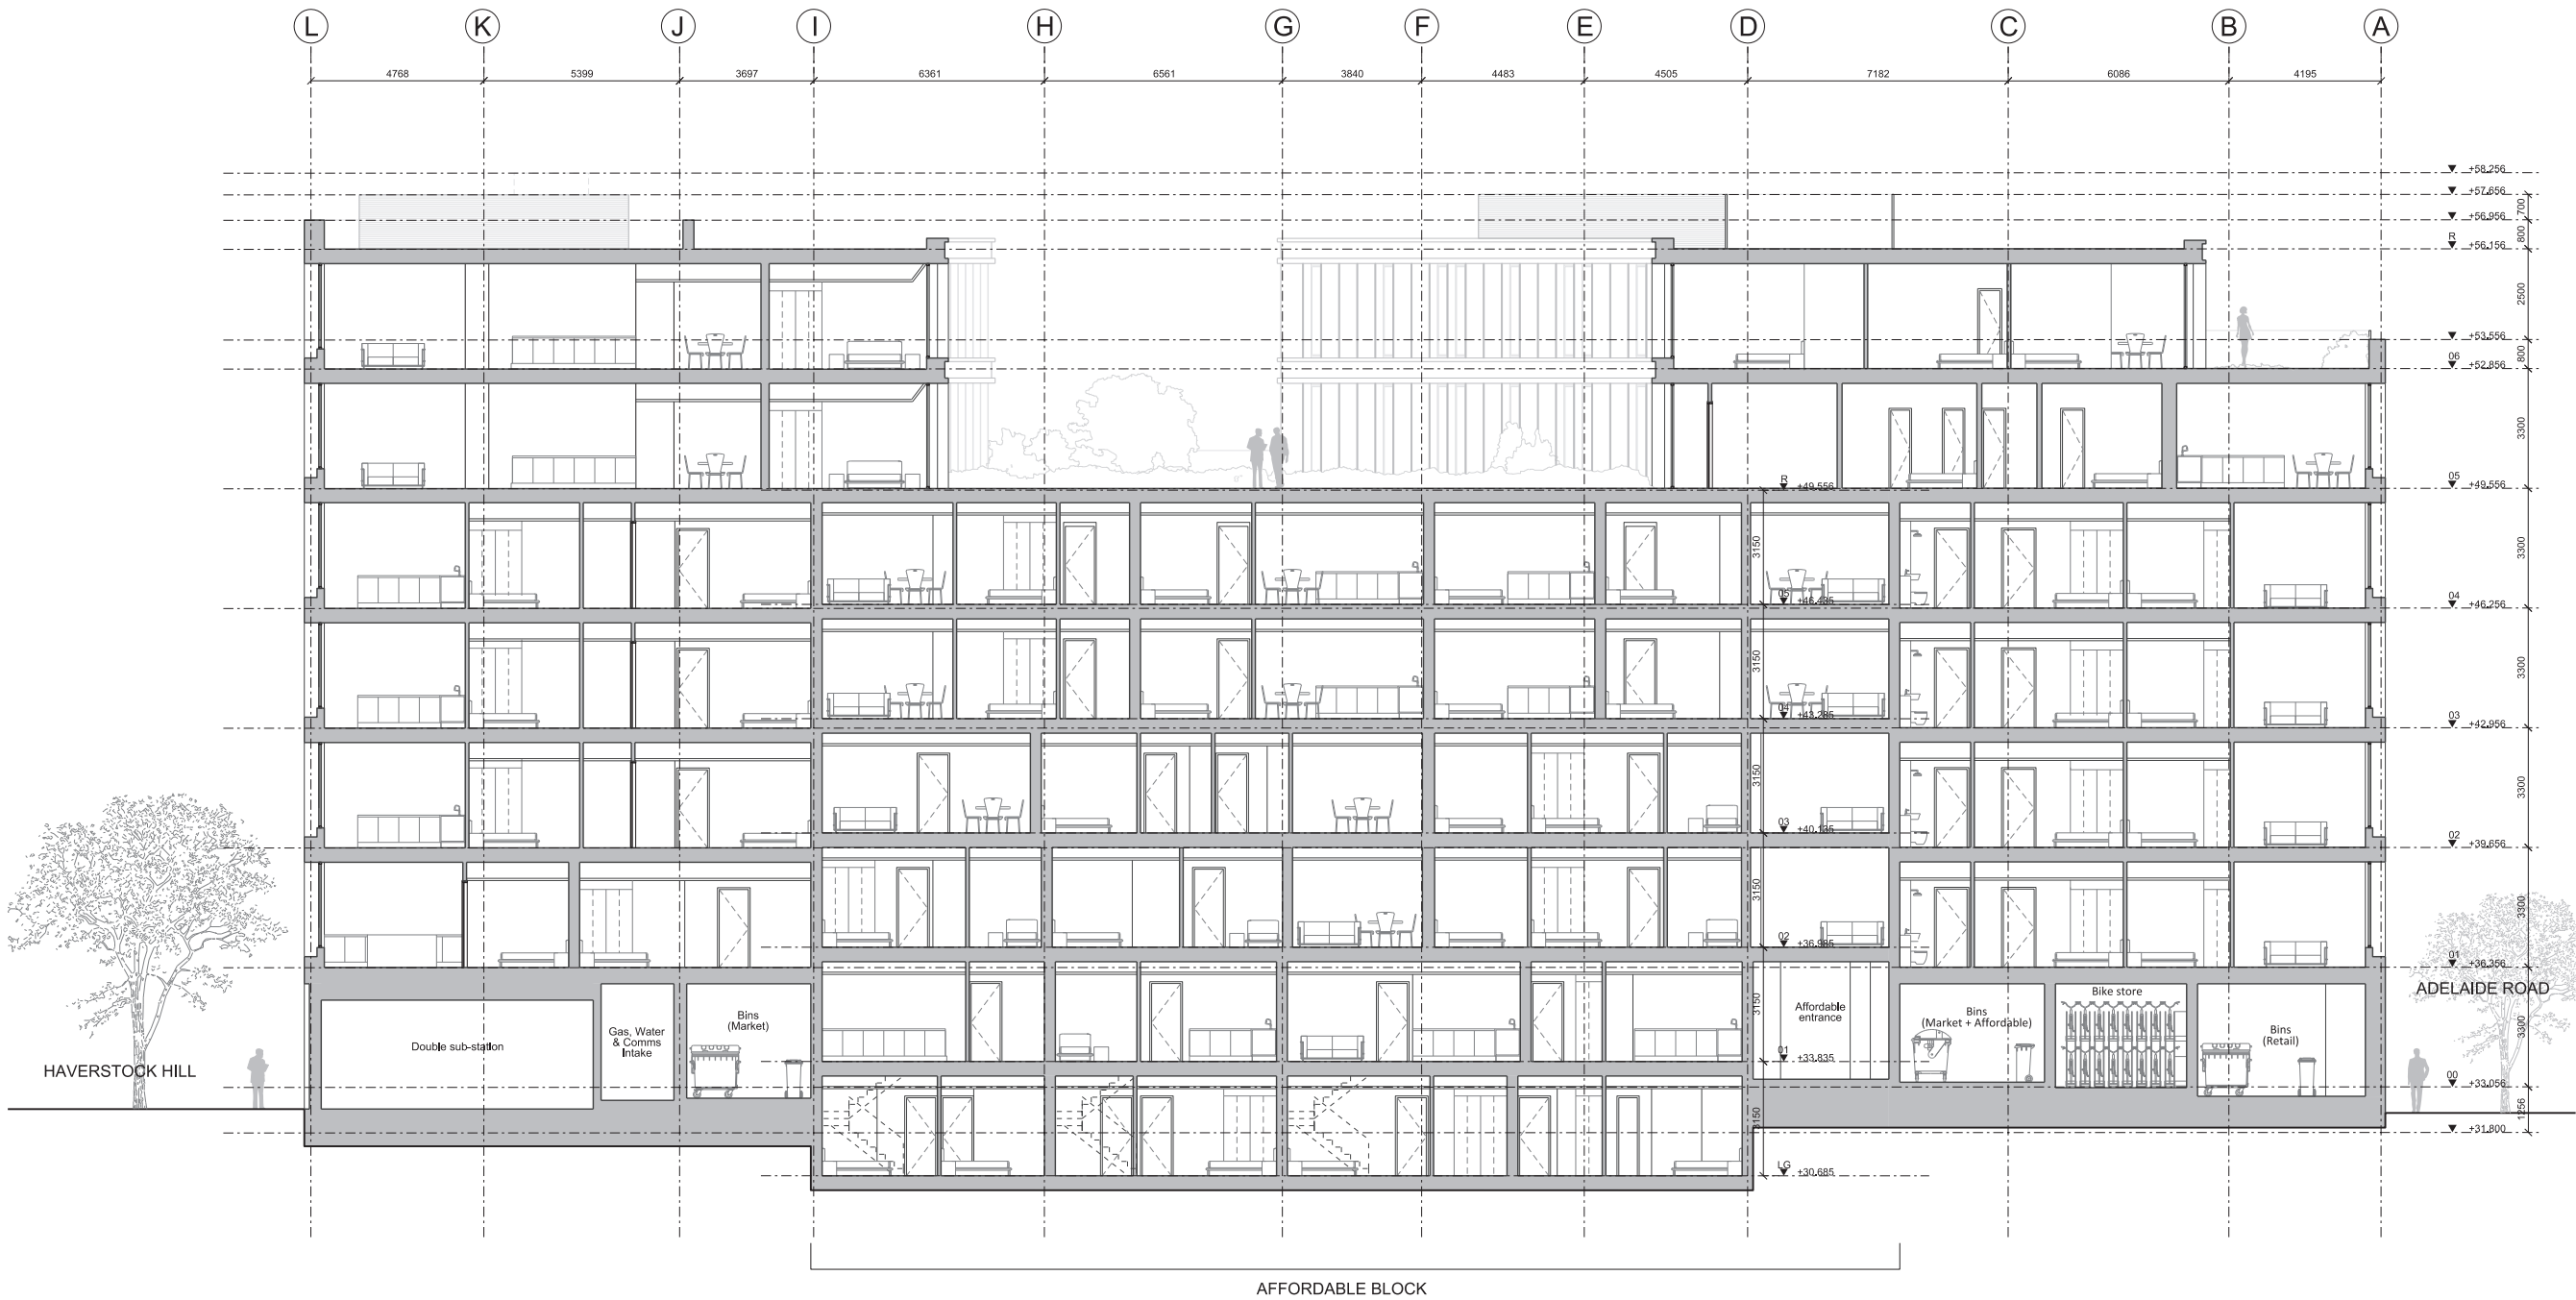

Rev	Date	Description
-----	------	-------------

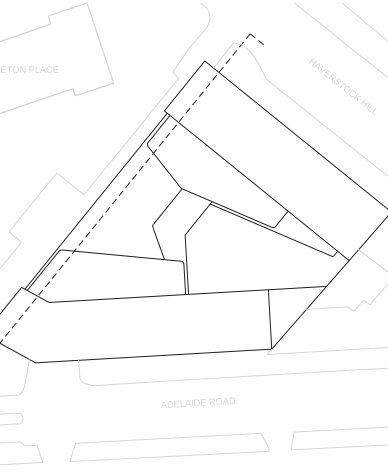

Project
HAVERSTOCK HILL
Client
CAMBRIDGE GATE PROPERTIES
Date
JULY 2016
Scale
1:100 @ A1
1:200 @ A3
Drawing Title
Proposed Section CC

Drawn	Checked	Approved
BK	DC	SNP

Drawing Status
PLANNING

Project	DISC	LEVEL	SERIES	Dwg No.	Rev.
13491	AP	LXX	05	152	/

122 Arlington Road
London NW1 7HP
info@piercyandco.com
www.piercyandco.com

Telephone
+44 (0)20 7424 9611

Piercy&Company