


rev.	date	revisions
A	07.07.20	planting along no. 42 building line omitted
B	25.09.20	details of resin bound gravel added

PILGRIM'S LANE

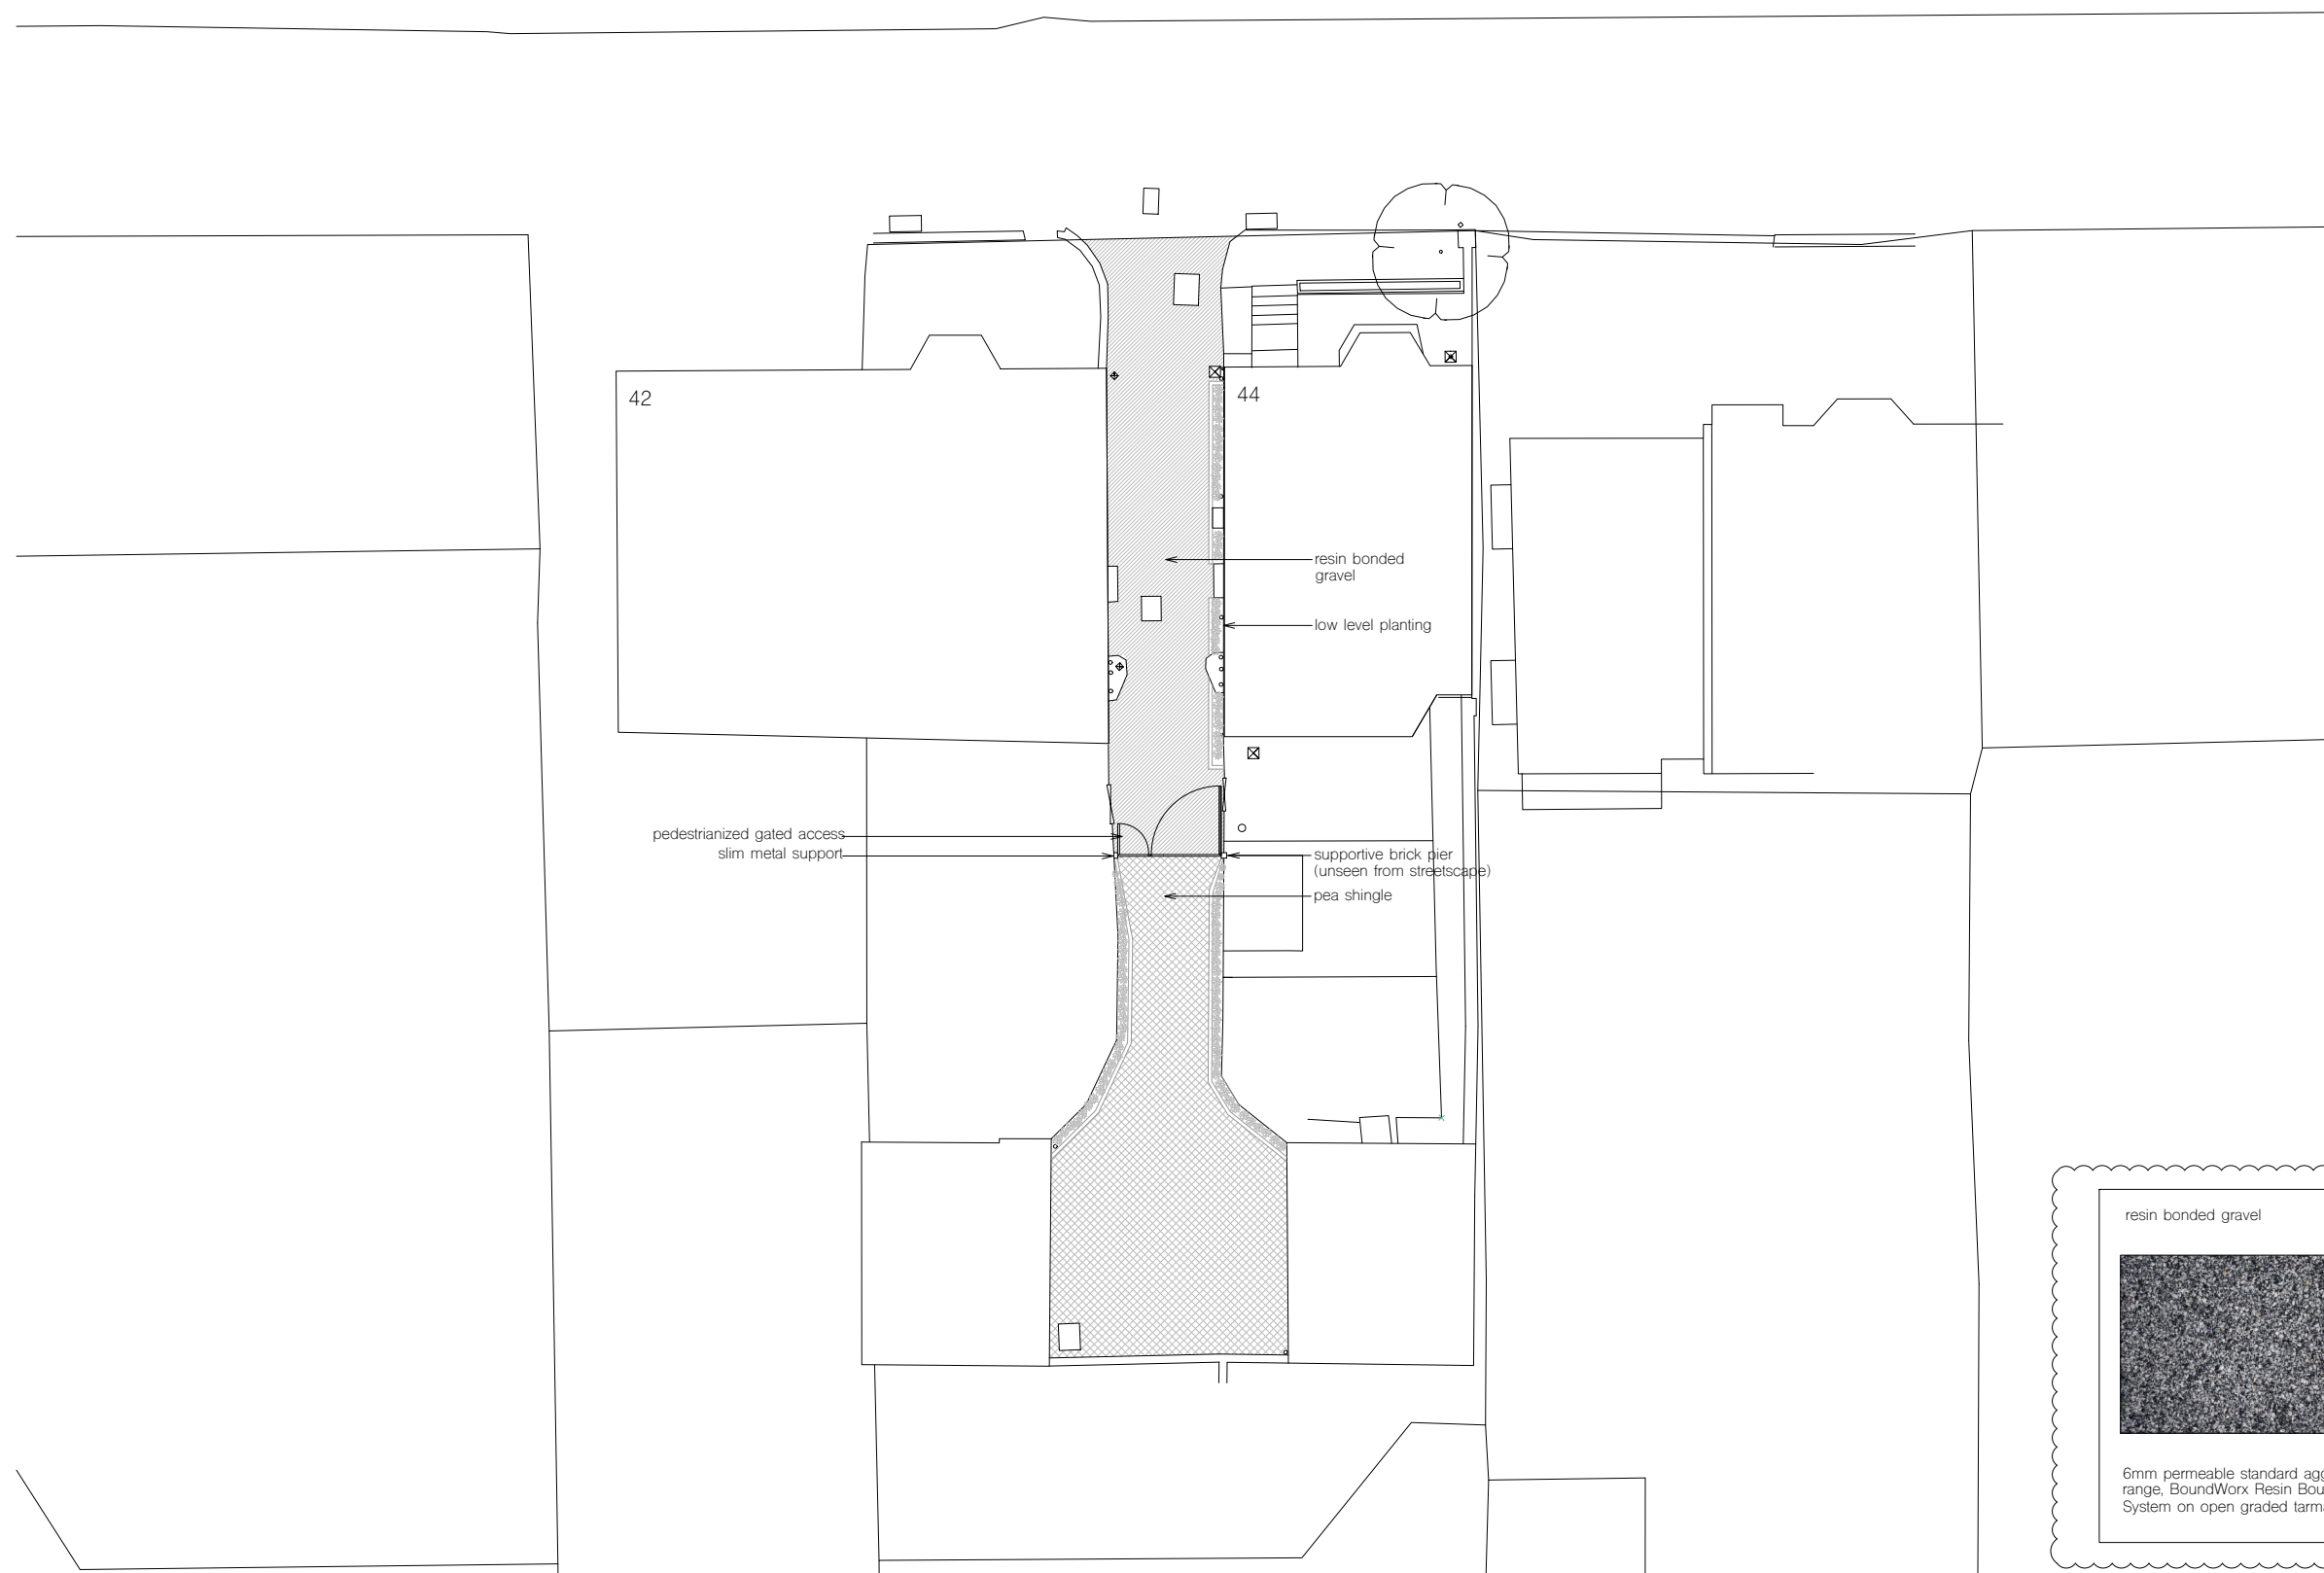

notes


All information subject to design development and site verification.

This drawing is the property of ROAR CR Ltd. No disclosure or copy of it may be made without written permission. This drawing is for planning purposes only, no guarantee is given to its accuracy or correctness and is subject to site verification.


project
 The Land and Garages
 adjoining 44 Pilgrims Lane
 Hampstead
 NW3 1SN
 client
 Ms. Kaye

architect
ROAR

drawing title
 proposed plan

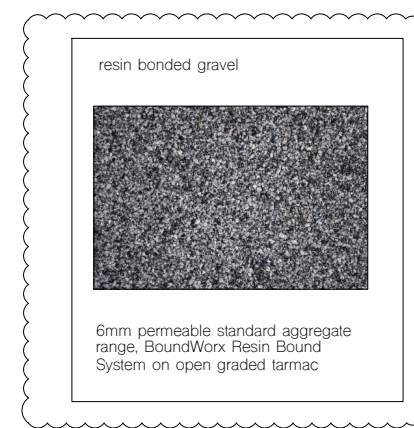

1 proposed ground floor plan

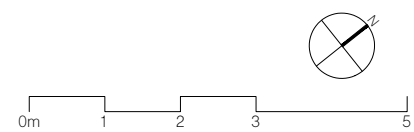

scale at A1 scale at A3 date
 1:50 1:100 03.20

job no. drawing rev.
 110 P001 B