


Proposed Ground Floor Plan
1:50

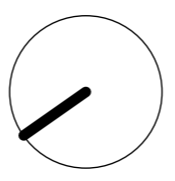

- ① Modification to windows within existing opening; to match consented windows within adjacent bay.
- ② Consented; Full height, timber-framed*, windows/doors. *painted in white to match existing.

Rev:	Date:	Description:
00	18.02.2020	Issue for planning
01	23.02.2020	Update for planning
02	18.05.2020	Update for planning
03	05.06.2020	Update for planning
04	18.06.2020	Update for planning
05	19.08.2020	Issue for NMA

NOTES: Do not scale from this drawing. All dimensions in millimeters. All dimensions to be checked on site. All omissions and discrepancies to be reported to the architect immediately. This drawing is © betterPAD.


Project:	11 Elsworthy Terrace NW3 3DR
Dwg no:	1927 / PL.03
Drawing:	Proposed Floor Plan

Date:	August 2020	C	D	Rev:	05
Scale:	1:50 @ A3	bP	bP		

Planning


better PAD
love your home

W www.betterpad.co.uk
E hello@betterpad.co.uk

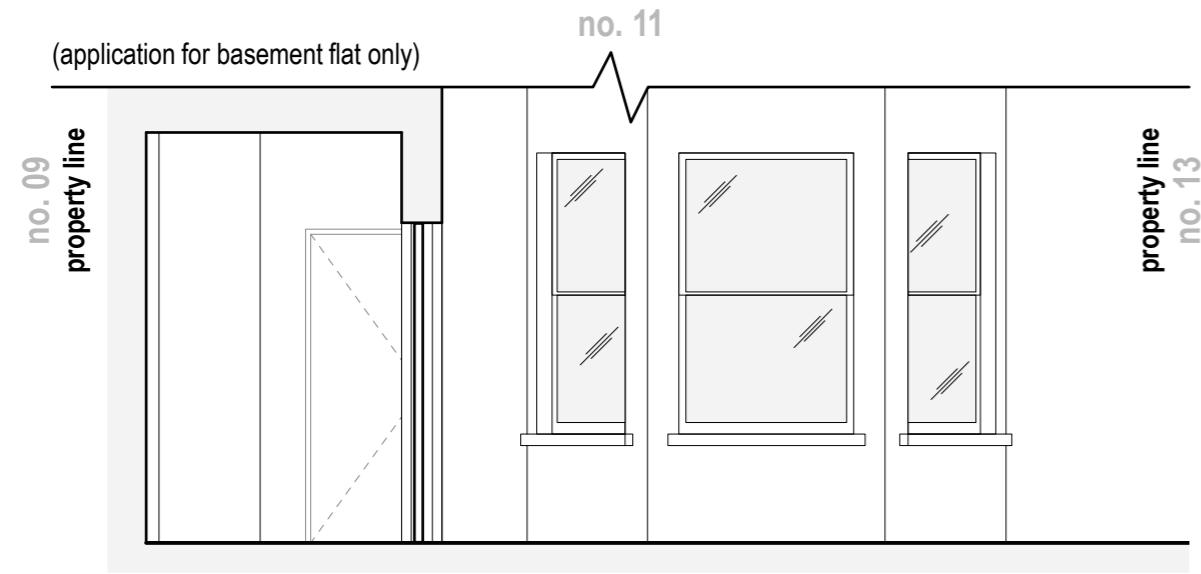

Elevation P1: Proposed Front Elevation

1:50

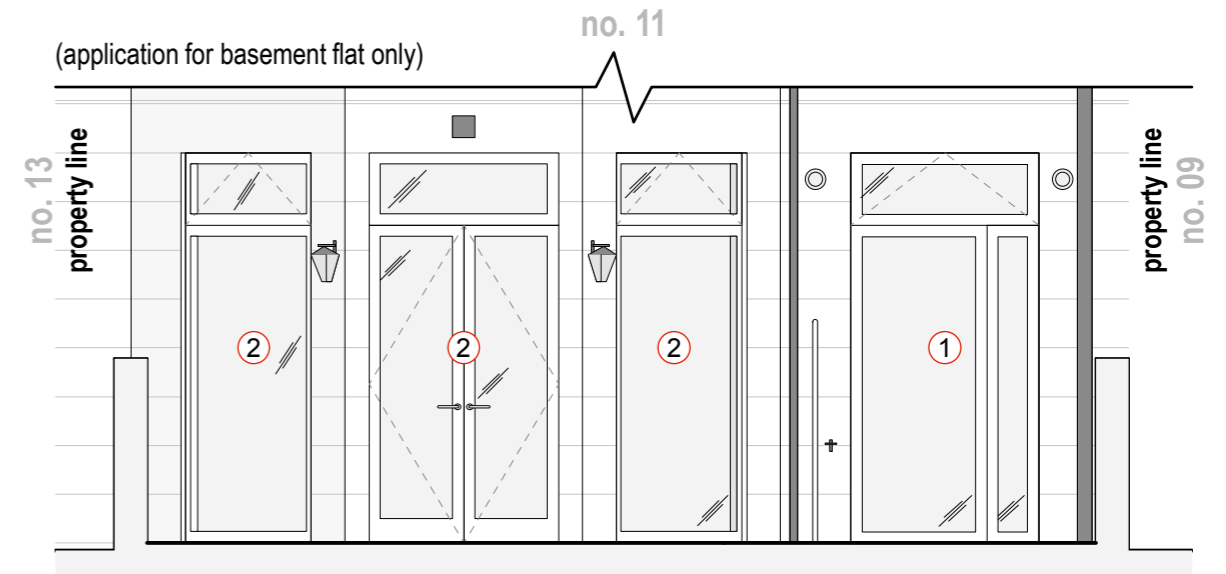

Elevation P2: Proposed Rear Elevation

1:50



① Modification to windows within existing opening; to match consented windows within adjacent bay.

② Consented; Full height, timber-framed*, windows/doors. *painted in white to match existing.

Rev:	Date:	Description:
00	18.02.2020	Issue for planning
01	23.03.2020	Update for planning
02	05.06.2020	Update for planning
03	18.06.2020	Update for planning
04	19.08.2020	Update for planning

NOTES: Do not scale from this drawing. All dimensions in millimeters. All dimensions to be checked on site. All omissions and discrepancies to be reported to the architect immediately. This drawing is © betterPAD.


Project:	11 Elsworthy Terrace NW3 3DR			
Dwg no:	1927 / PL.04			
Drawing:	Proposed Front & Rear Elevations			

Date:	August 2020	C	D	Rev:	04
Scale:	1:50 @ A3	bP	bP		

Planning

better PAD
love your home

W www.betterpad.co.uk
E hello@betterpad.co.uk

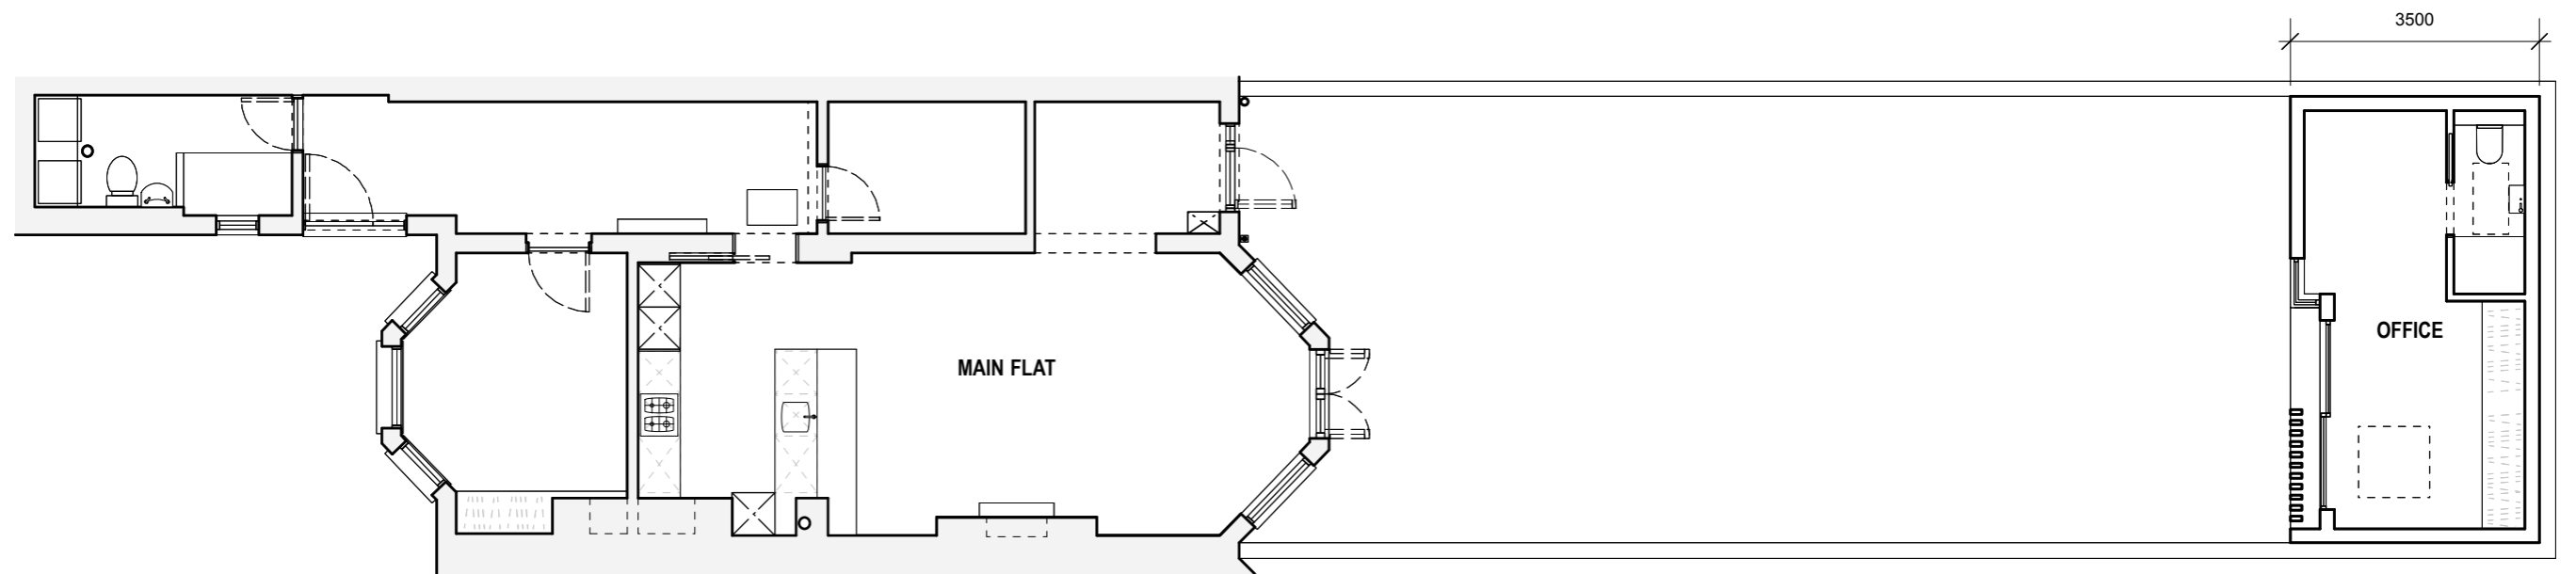

Proposed Ground Floor Plan

1:100



Rev:	Date:	Description:
00	05.06.2020	Issue for planning
01	18.06.2020	Issue for planning
02	19.08.2020	Issue for NMA

NOTES: Do not scale from this drawing. All dimensions in millimeters. All dimensions to be checked on site. All omissions and discrepancies to be reported to the architect immediately. This drawing is © betterPAD.

Project: 11 Elsworthy Terrace NW3 3DR	
Dwg no: 1927 / PL.07b	
Drawing: Proposed Site Plan	
Date: June 2020	C bP D bP Rev: 02
Scale: as shown @ A3	

Planning

love your home

W www.betterpad.co.uk
E hello@betterpad.co.uk