




**A** Existing Front Elevation

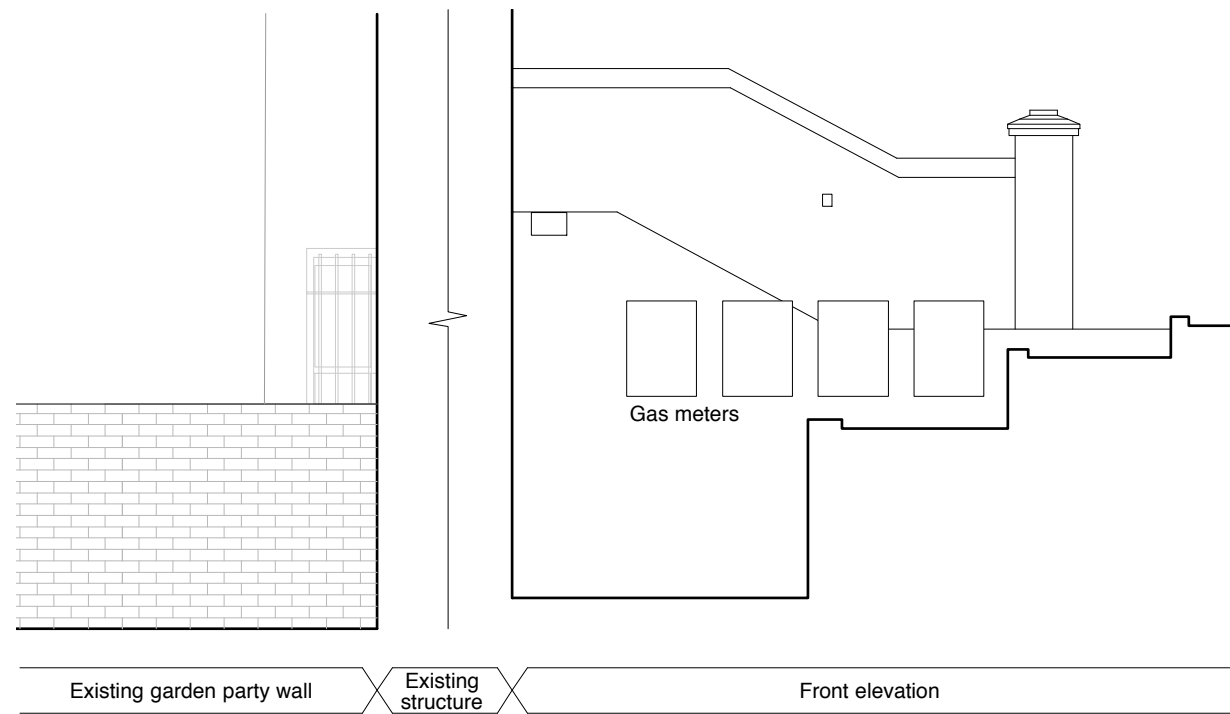

**B** Existing Side Elevation 01

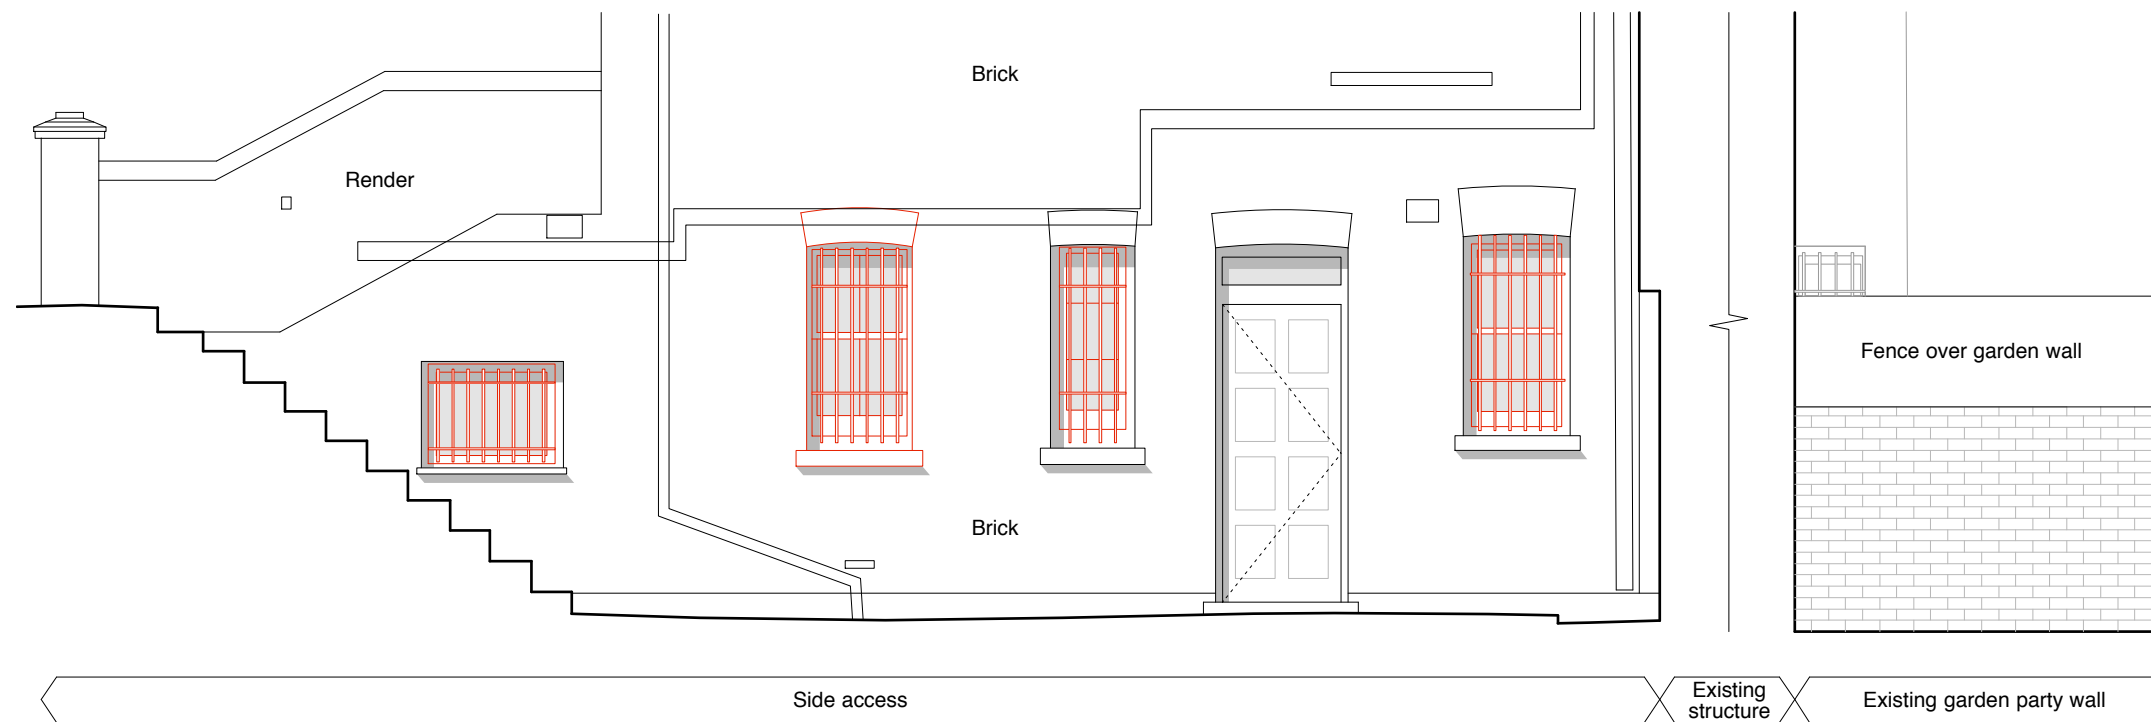

**C** Existing Side Elevation 02

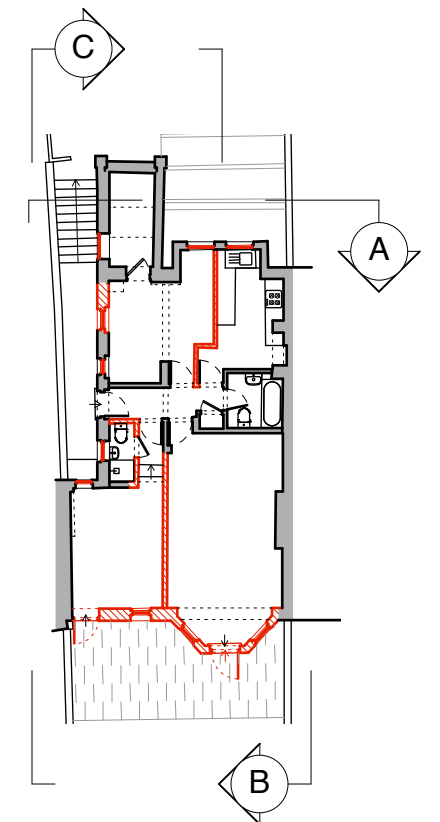

**D** Key plan



**Key**  
 — Existing structure to be demolished

Drawings based on measured survey carried out by Omega Geo on 12.05.20

**PITMAN TOZER ARCHITECTS**

209 Old Marylebone Road  
 London  
 NW1 5QT  
 tel 020 3214 3255  
 mail@pitmantozer.com  
 www.pitmantozer.com

**General Notes**  
 1. This drawing remains copyright of Pitman Tozer Architects Limited and may not be reproduced or copied without consent in writing.  
 2. Do not scale drawing - use figured dimensions only.  
 3. Any discrepancies between site and drawings to be reported to the architect immediately.  
 4. Read in conjunction with all relevant structural and mechanical & electrical engineers drawings.  
 5. Dimensions critical to proposed building works must be checked on site before building works commence, as certain assumptions have been made due to lack of accessibility and anomalies in the existing building.

Revision	Date	By	Ck	Note
A	15.10.20	OJ	MB	Demolition for AC unit omitted

Project Address  
 55a Broadhurst Gardens

Drawing  
 Other Existing Elevations

Drawing number  
 1923 PL04

Drawing status  
 Planning

Date  
 22.06.2020

Scale  
 1:50 @ A3

Drawn  
 OJ

Checked  
 MB

Revision  
 A