


A Proposed Lower Ground Front Elevation

B Proposed Side Elevation 01

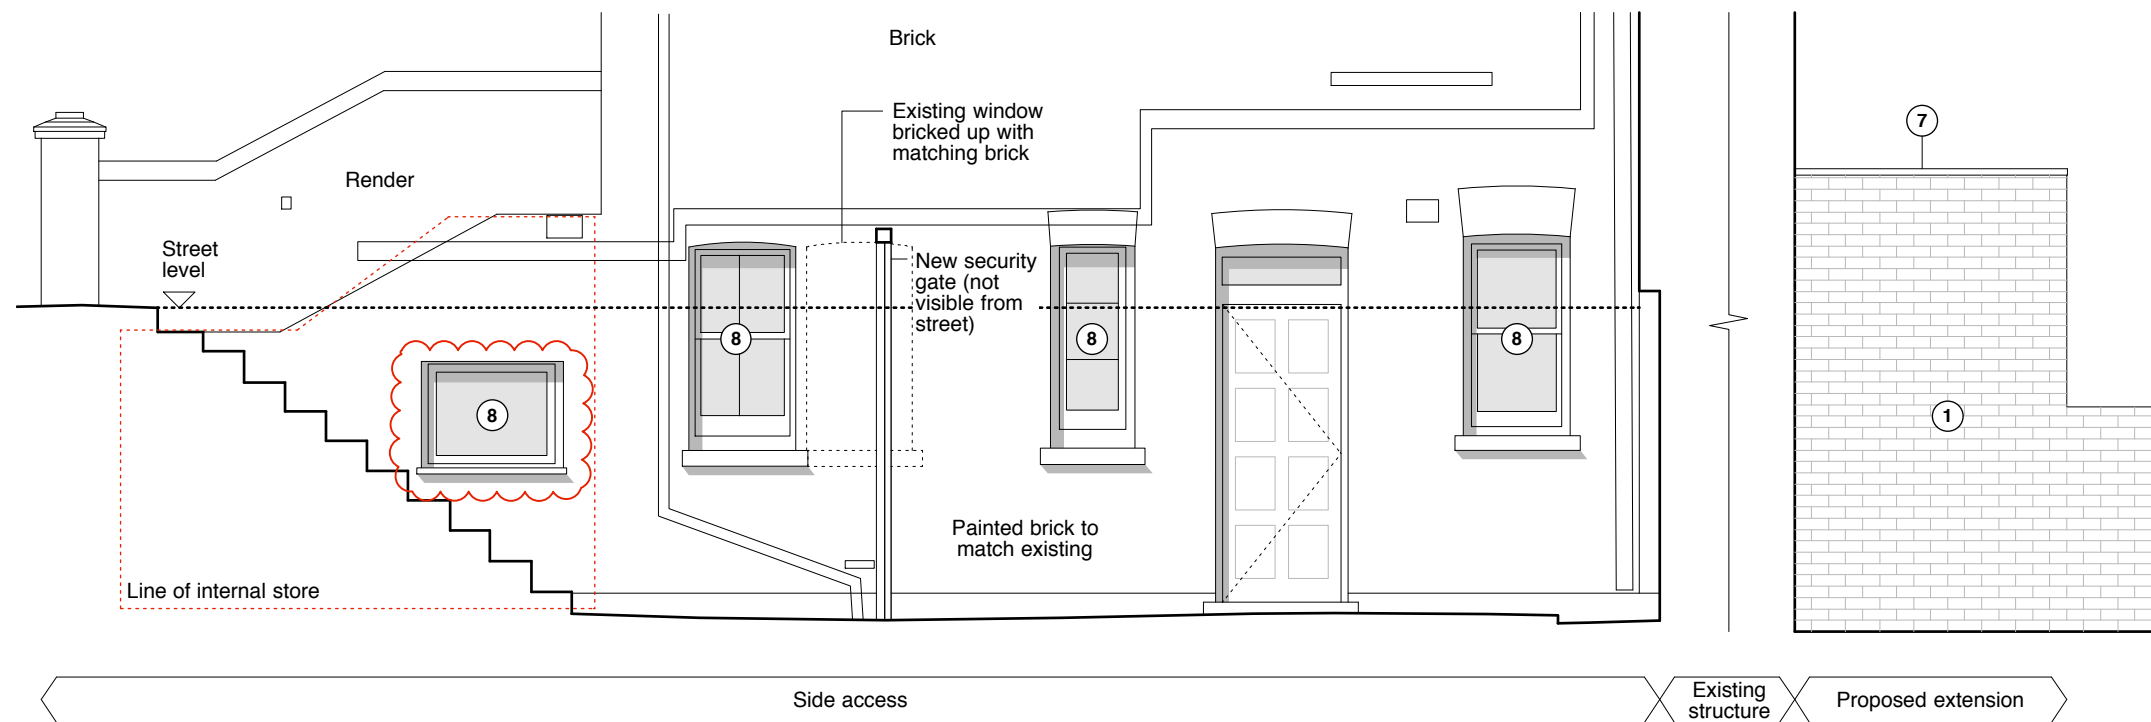

D Key plan

C Proposed Side Elevation 02



Drawings based on measured survey carried out by Omega Geo on 12.05.20

PITMAN TOZER ARCHITECTS

209 Old Marylebone Road
London
NW1 5QT
tel 020 3214 3255
mail@pitmantozer.com
www.pitmantozer.com

General Notes
1. This drawing remains copyright of Pitman Tozer Architects Limited and may not be reproduced or copied without consent in writing.
2. Do not scale drawing - use figured dimensions only.
3. Any discrepancies between site and drawings to be reported to the architect immediately.
4. Read in conjunction with all relevant structural and mechanical & electrical engineers drawings.
5. Dimensions critical to proposed building works must be checked on site before building works commence, as certain assumptions have been made due to lack of accessibility and anomalies in the existing building.

Revision A Date 15.10.20 By OJ Ck MB Note AC unit omitted

Project Address
55a Broadhurst Gardens

Drawing
Other Proposed Elevations

Drawing number
1923 PL06

Drawing status
Planning

Date
22.06.2020

Scale
1:50 @ A3

Drawn
OJ

Checked
MB

Revision
A