




LOCATION PLAN

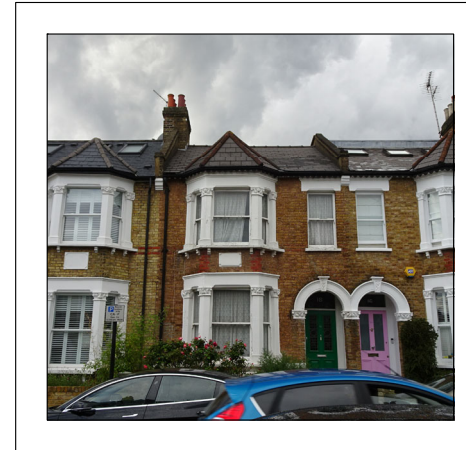

Front Elevation

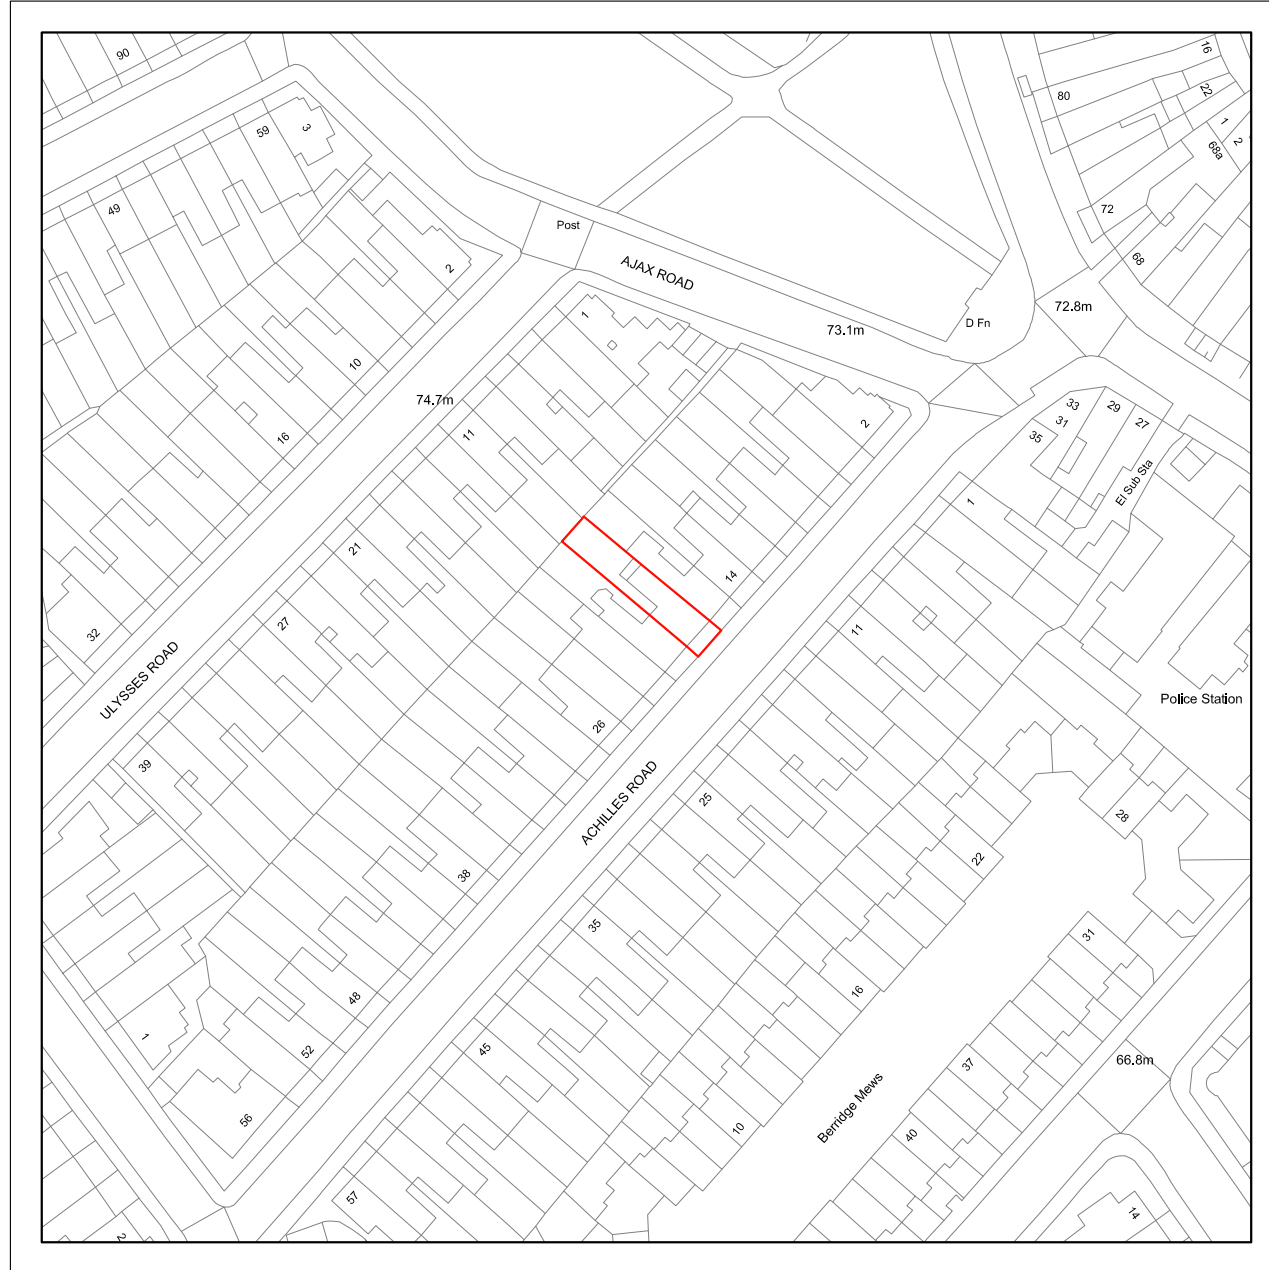

Rear Elevation

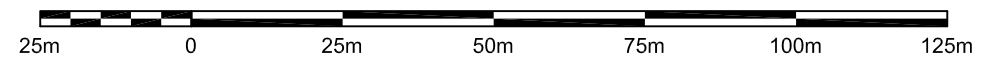

Written dimensions to be taken in preference to scaled dimensions. The Contractor is responsible for checking all dimensions before work starts.

All work is to be carried out to the requirements, and to the satisfaction of the Local Authority. These drawings are for planning purposes only.

Any discrepancies to be brought to the attention of 4D Planning Consultants immediately.

Rev	Date	Description	by	chk

4D PLANNING™

Architecture | Town Planning

T: 0203 1500 183 www.GetMePlanning.com

www.GetMePlanning.com®

Client
Bonnie Liu & Francis Ng

Project
18 Achilles Road, NW6 1EA

Title
Location Plan

Date: Sept. 2020	Rev: /
Scale: 1:1250 @ A3	
Drawing No. AR01	