




EXISTING PLANS

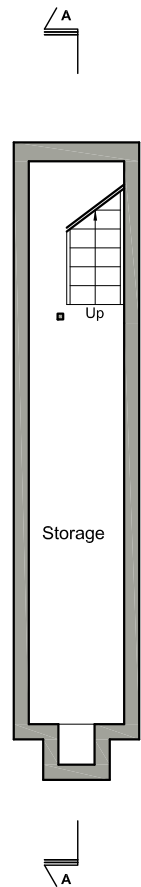



EXISTING BASEMENT PLAN

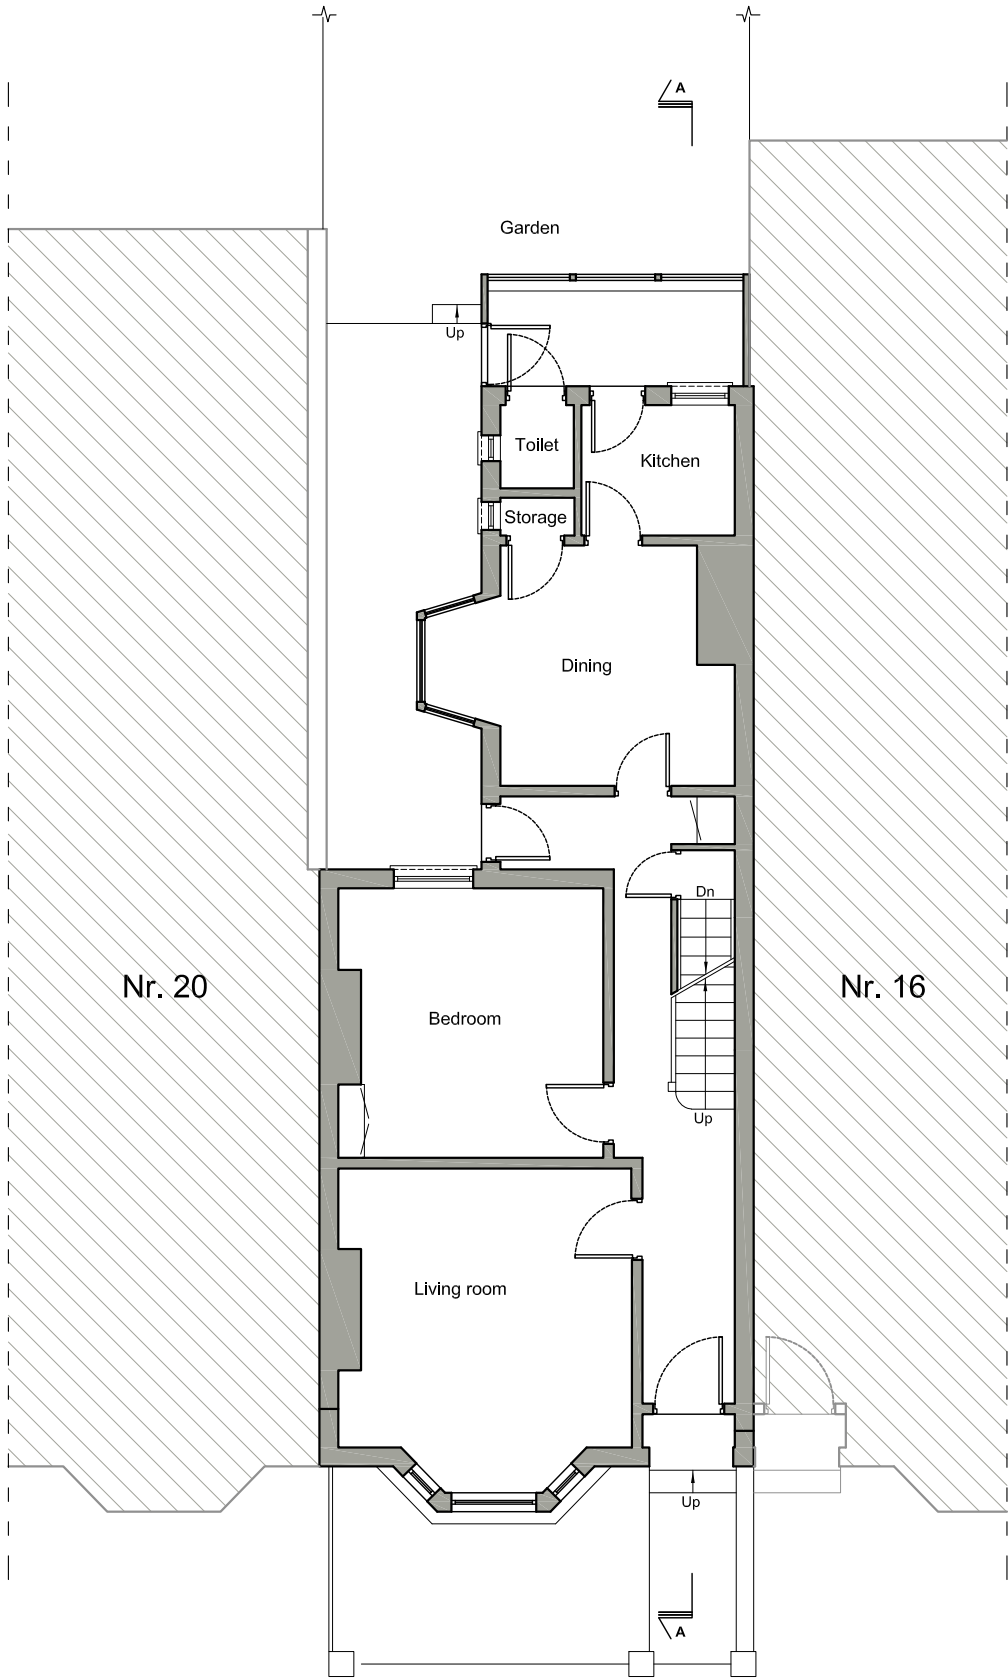

EXISTING GROUND FLOOR PLAN

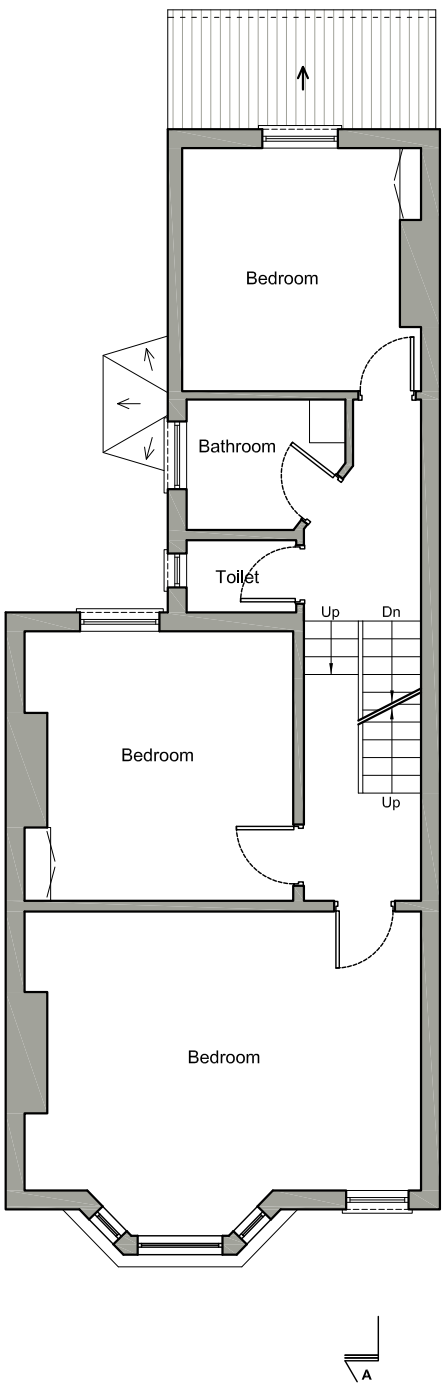

EXISTING FIRST FLOOR PLAN

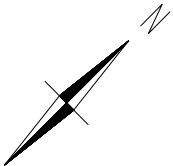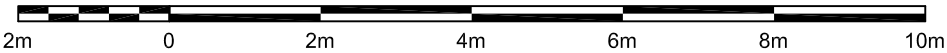

Written dimensions to be taken in preferences to scaled dimensions. The Contractor is responsible for checking all dimensions before work starts.

All work is to be carried out to the requirements, and to the satisfaction of the Local Authority. These drawings are for planning purposes only

Any discrepancies to be brought to the attention of 4D Planning Consultants immediately.

Rev	Date	Description	by	chk

4D PLANNING™


Architecture | Town Planning

T: 0203 1500 183 www.GetMePlanning.com


www.GetMePlanning.com®

Client	
Bonnie Liu & Francis Ng	
Project	
18 Achilles Road, NW6 1EA	
Title	
Existing Plans	
Date: Sept. 2020	Rev:
Scale: 1:50 @ A1, 1:100 @ A3	/
Drawing No. AR03	


PROPOSED PLANS

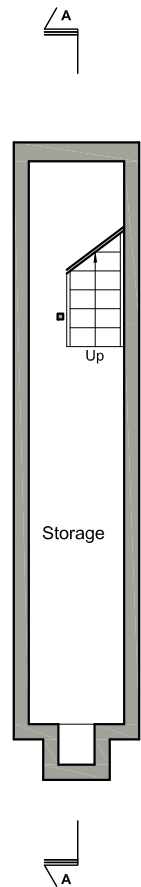



PROPOSED BASEMENT PLAN

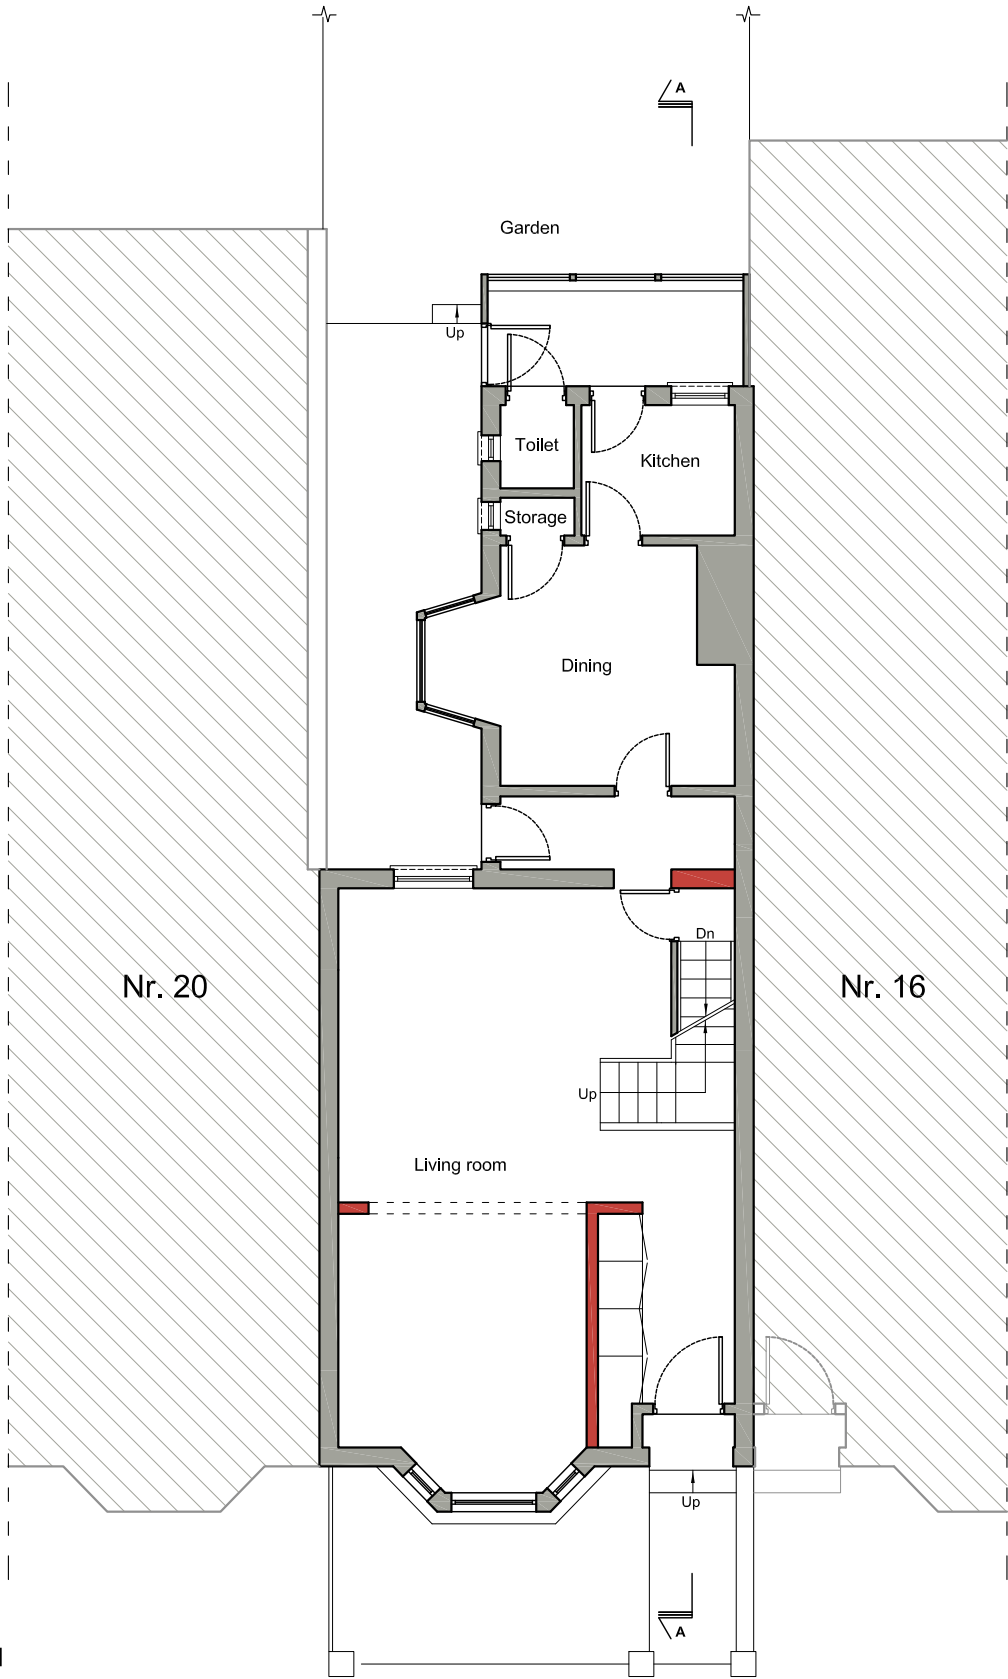

EXISTING GROUND FLOOR PLAN

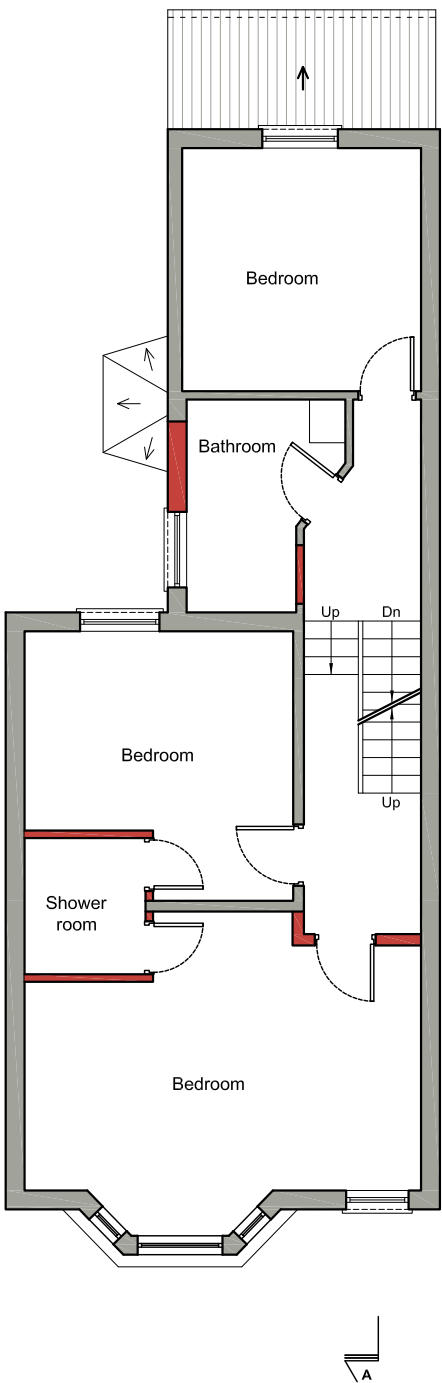

PROPOSED FIRST FLOOR PLAN

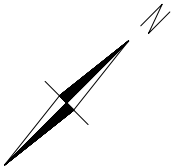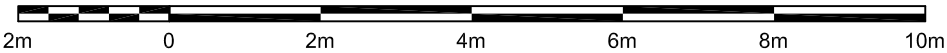

Written dimensions to be taken in preferences to scaled dimensions. The Contractor is responsible for checking all dimensions before work starts.

All work is to be carried out to the requirements, and to the satisfaction of the Local Authority. These drawings are for planning purposes only

Any discrepancies to be brought to the attention of 4D Planning Consultants immediately.

Rev	Date	Description	by	chk

4D PLANNING™


Architecture | Town Planning

T: 0203 1500 183 www.GetMePlanning.com


www.GetMePlanning.com®

Client	
Bonnie Liu & Francis Ng	
Project	
18 Achilles Road, NW6 1EA	
Title	
Proposed Plans	
Date: Sept. 2020	Rev:
Scale: 1:50 @ A1, 1:100 @ A3	/
Drawing No. AR04	



EXISTING PLANS

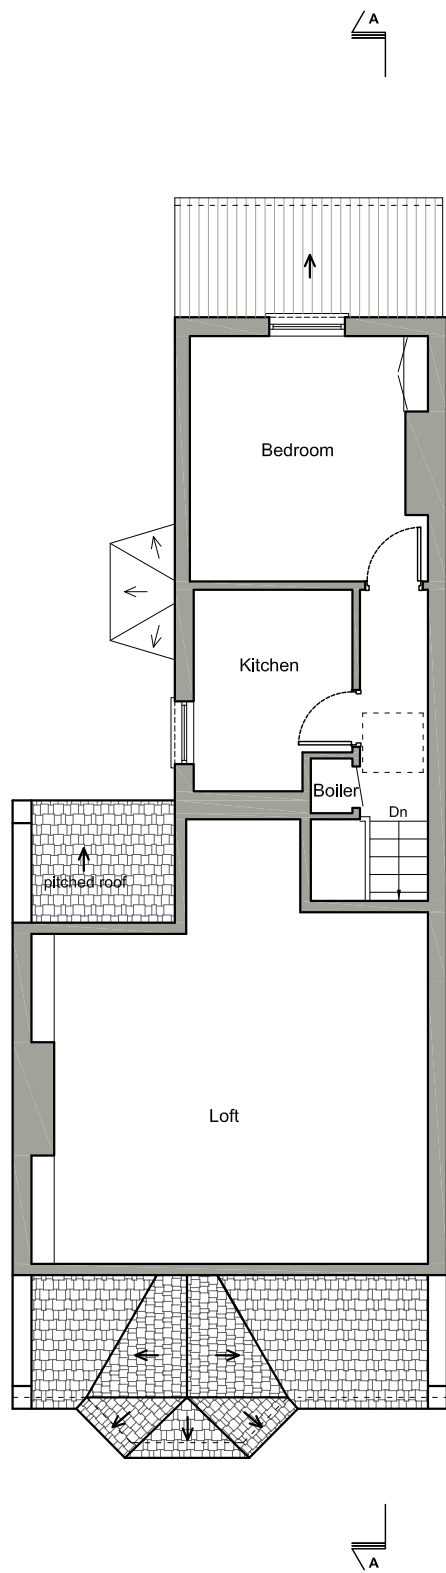

EXISTING SECOND FLOOR PLAN & LOFT

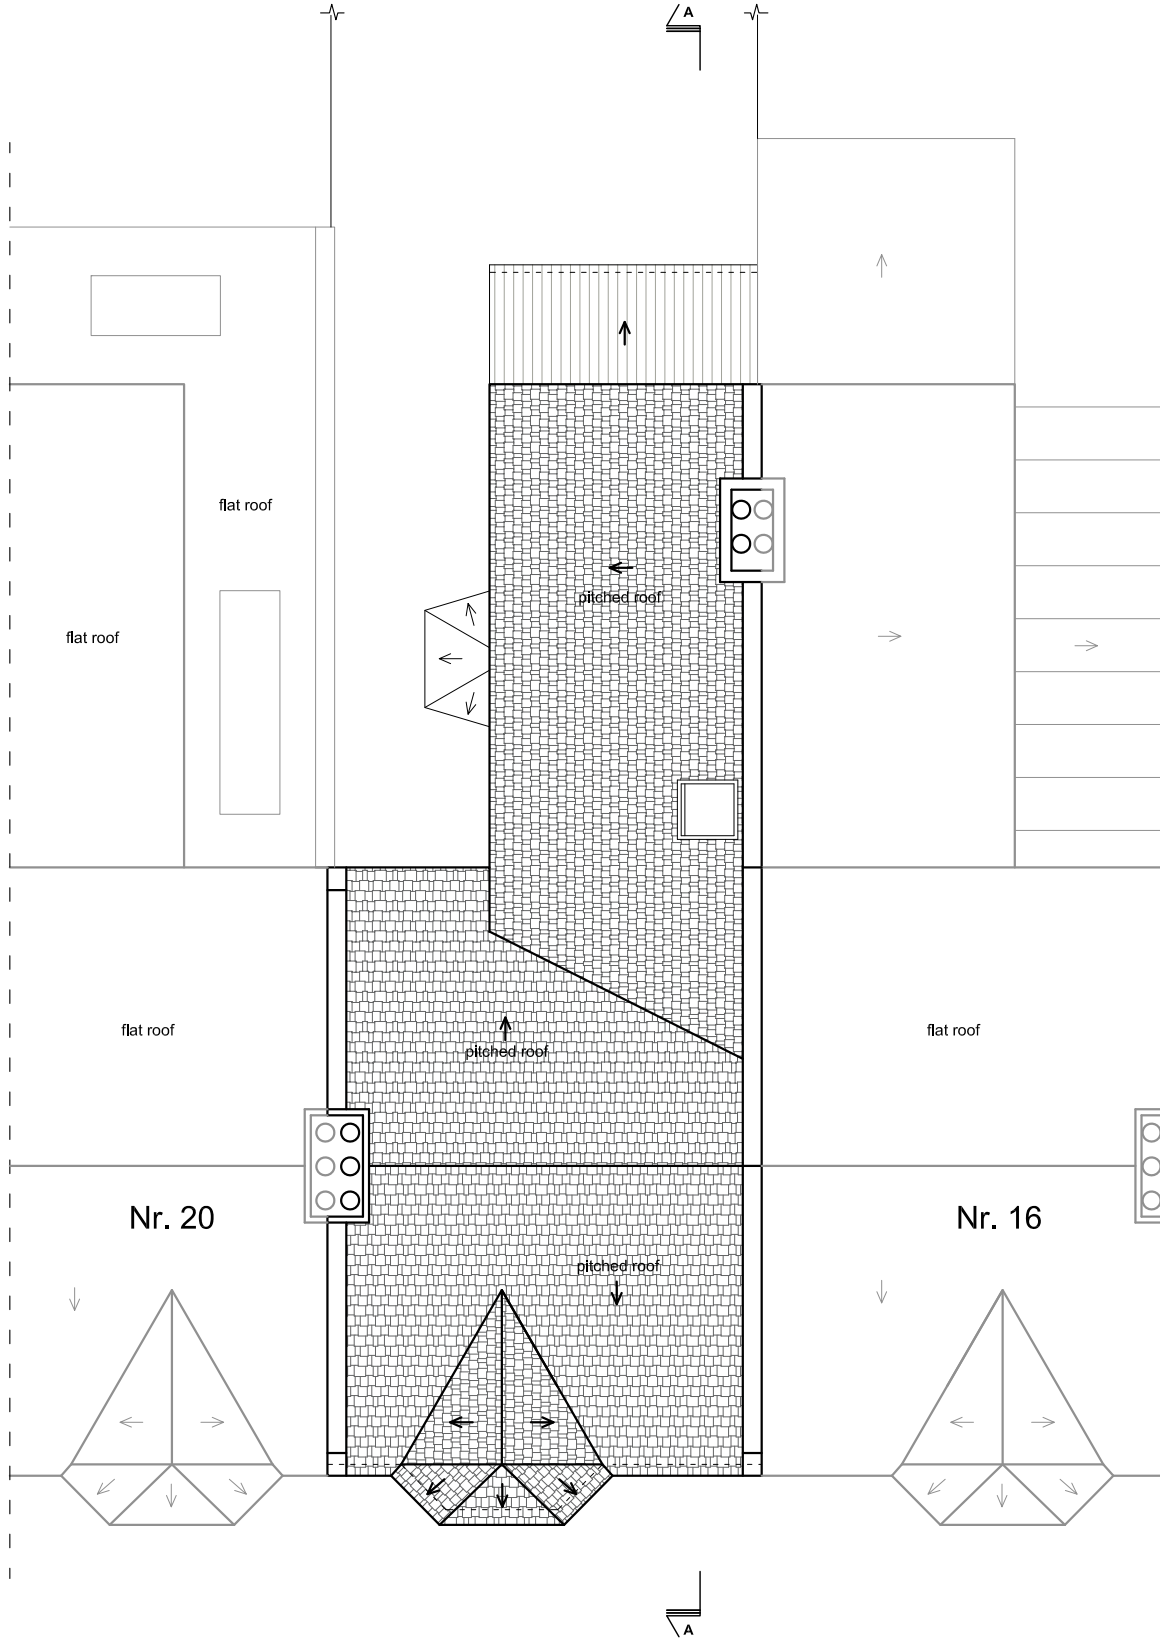

EXISTING ROOF PLAN

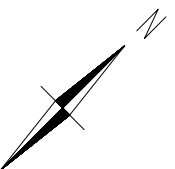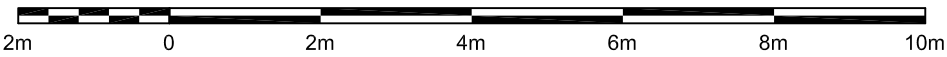

Written dimensions to be taken in preferences to scaled dimensions. The Contractor is responsible for checking all dimensions before work starts.

All work is to be carried out to the requirements, and to the satisfaction of the Local Authority. These drawings are for planning purposes only

Any discrepancies to be brought to the attention of 4D Planning Consultants immediately.

Rev	Date	Description	by	chk

4D PLANNING™

Architecture | Town Planning

T: 0203 1500 183 www.GetMePlanning.com

www.GetMePlanning.com®


Client
Bonnie Liu & Francis Ng

Project
18 Achilles Road, NW6 1EA


Title
Existing Plans

Date: Sept. 2020	Rev:
Scale: 1:50 @ A1, 1:100 @ A3	/
Drawing No. AR05	


PROPOSED PLANS

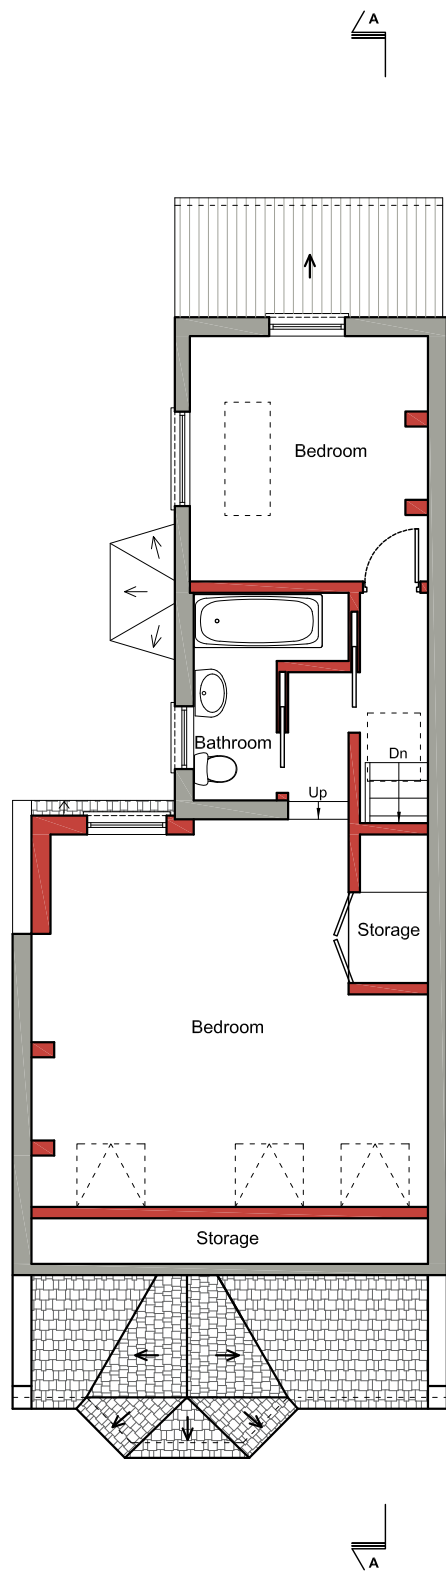

PROPOSED SECOND FLOOR PLAN & LOFT

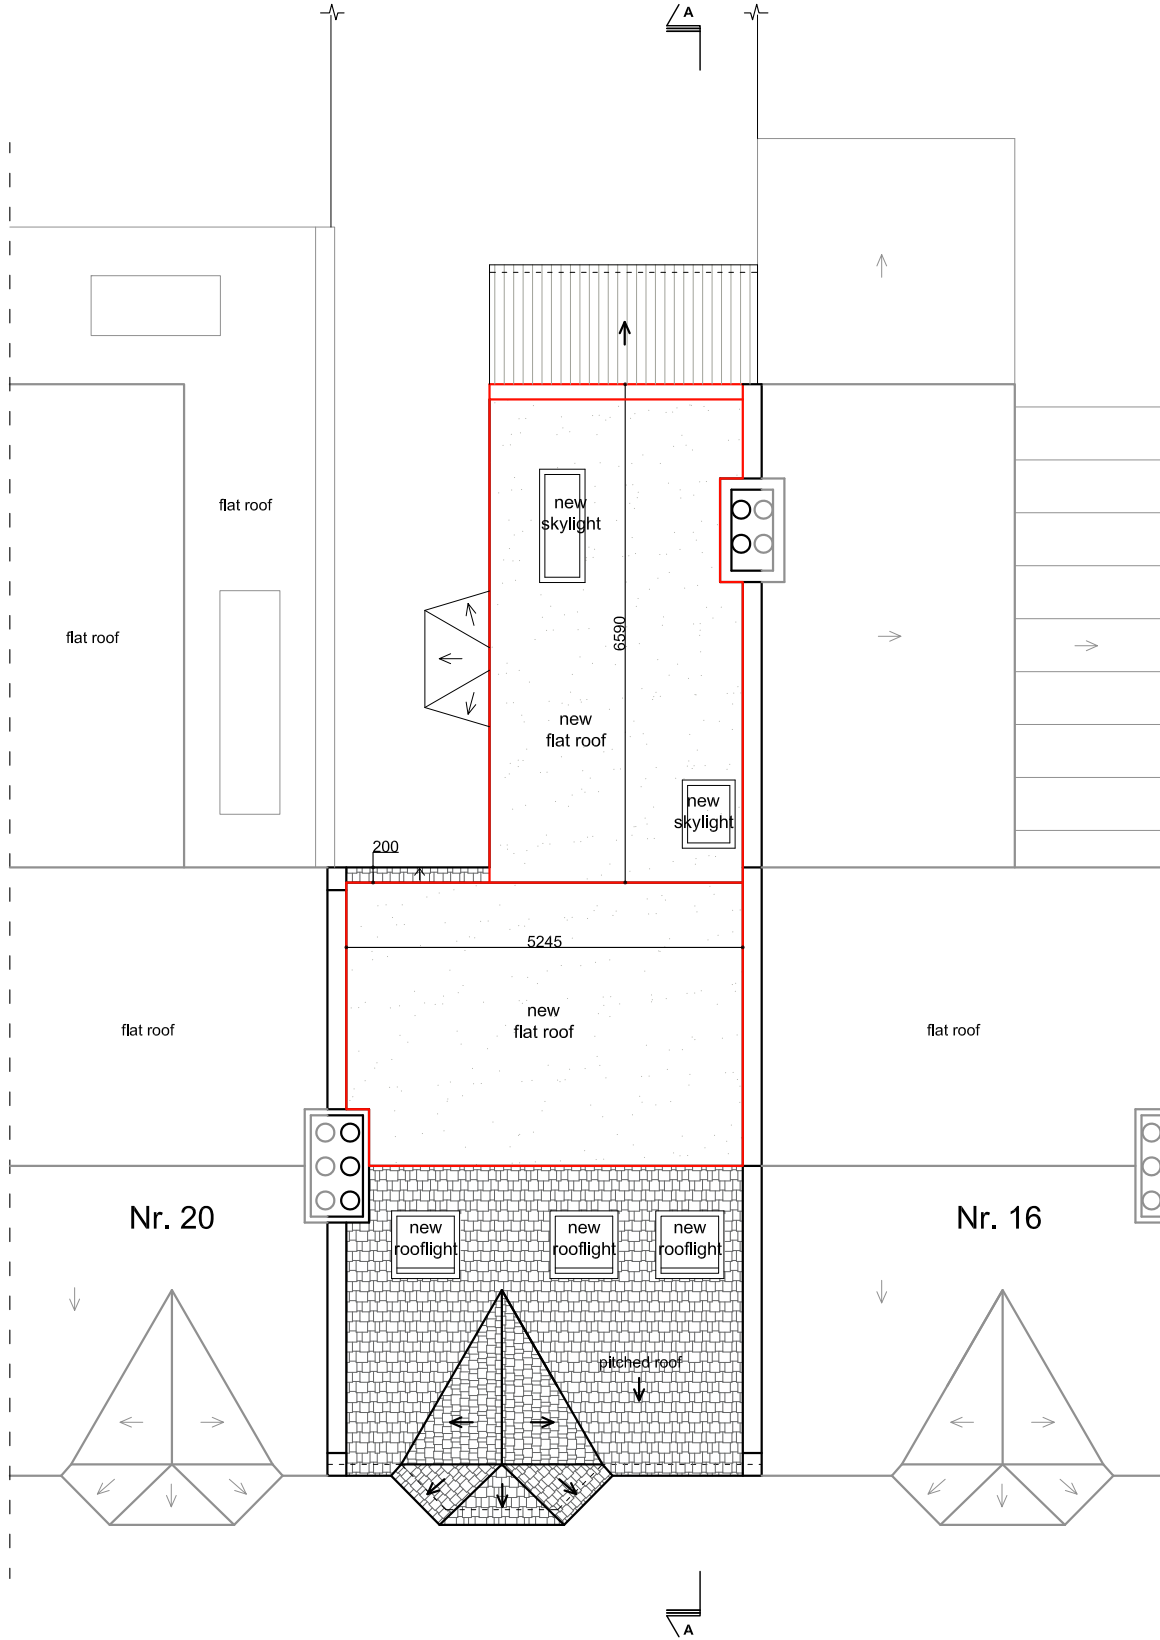

PROPOSED ROOF PLAN

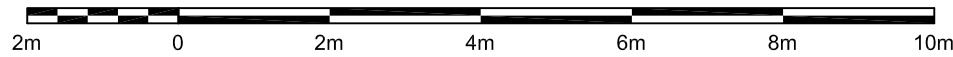

Written dimensions to be taken in preferences to scaled dimensions. The Contractor is responsible for checking all dimensions before work starts.

All work is to be carried out to the requirements, and to the satisfaction of the Local Authority. These drawings are for planning purposes only

Any discrepancies to be brought to the attention of 4D Planning Consultants immediately.

Rev	Date	Description	by	chk

4D PLANNING™

Architecture | Town Planning

T: 0203 1500 183 www.GetMePlanning.com

www.GetMePlanning.com®


Client
Bonnie Liu & Francis Ng

Project
18 Achilles Road, NW6 1EA


Title
Proposed Plans

Date: Sept. 2020	Rev: /
Scale: 1:50 @ A1, 1:100 @ A3	
Drawing No. AR06	

EXISTING SECTION A-A

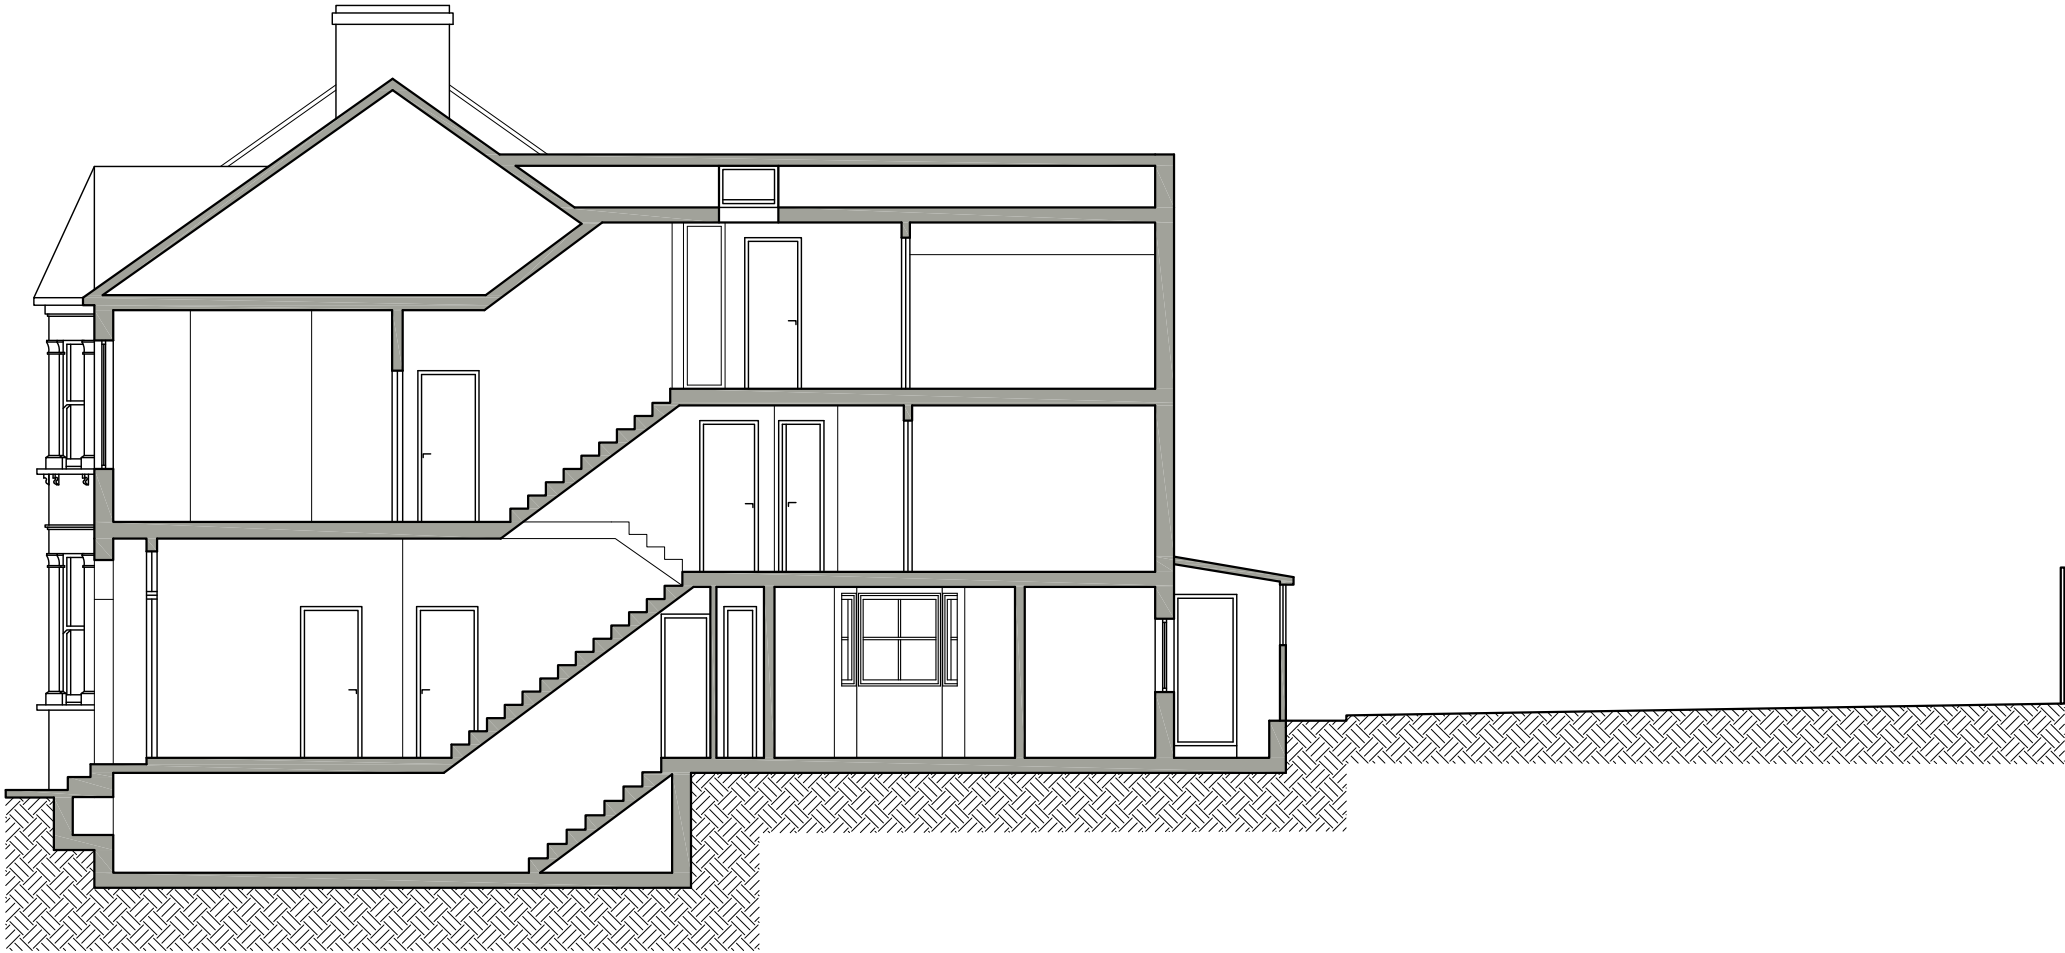

EXISTING SECTION A-A

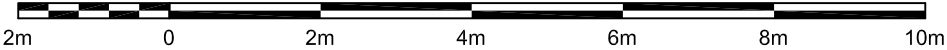

Written dimensions to be taken in preferences to scaled dimensions. The Contractor is responsible for checking all dimensions before work starts.

All work is to be carried out to the requirements, and to the satisfaction of the Local Authority. These drawings are for planning purposes only

Any discrepancies to be brought to the attention of 4D Planning Consultants immediately.

Rev	Date	Description	by	chk

4D PLANNING™


Architecture | Town Planning

T: 0203 1500 183 www.GetMePlanning.com


www.GetMePlanning.com®

Client	
Bonnie Liu & Francis Ng	
Project	
18 Achilles Road, NW6 1EA	
Title	
Existing Section A-A	
Date: Sept. 2020	Rev: /
Scale: 1:50 @ A1, 1:100 @ A3	
Drawing No. AR07	

PROPOSED SECTION A-A

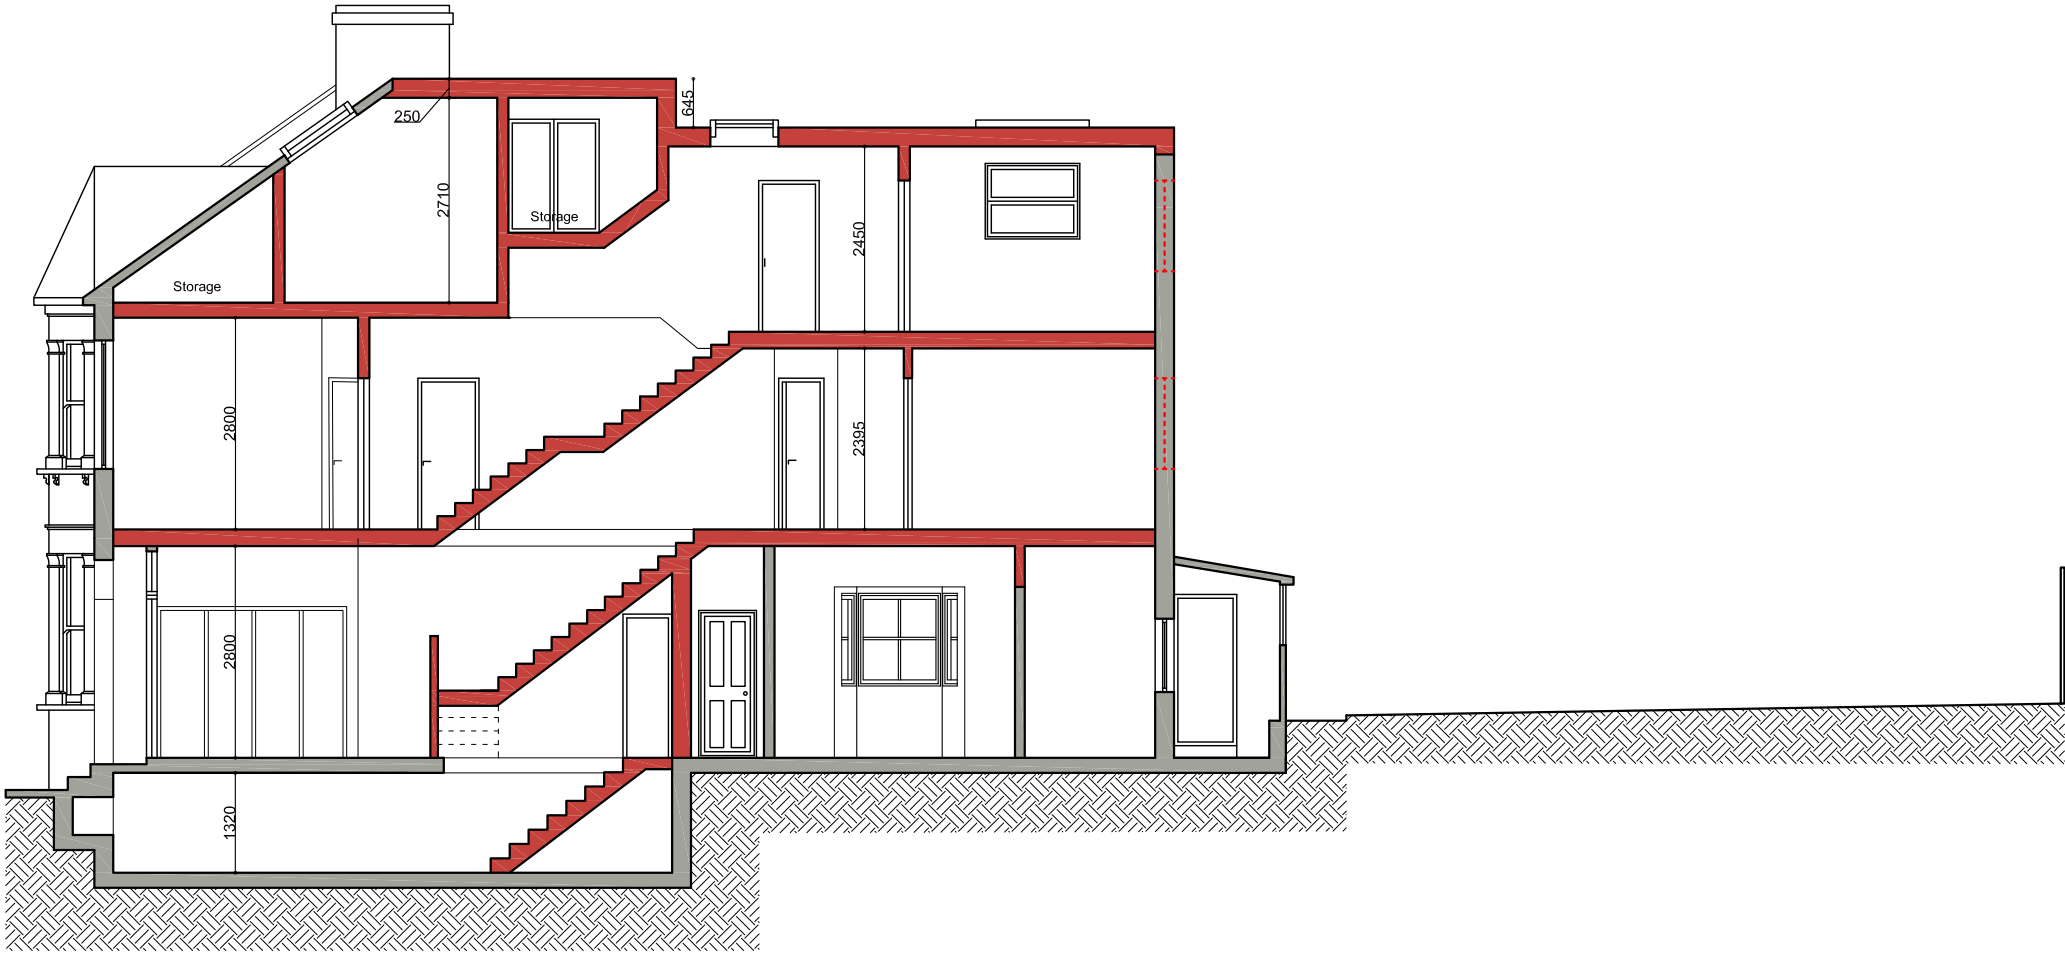

PROPOSED SECTION A-A

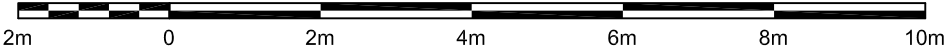

Written dimensions to be taken in preferences to scaled dimensions. The Contractor is responsible for checking all dimensions before work starts.

All work is to be carried out to the requirements, and to the satisfaction of the Local Authority. These drawings are for planning purposes only

Any discrepancies to be brought to the attention of 4D Planning Consultants immediately.

Rev	Date	Description	by	chk

4D PLANNING™

Architecture | Town Planning

T: 0203 1500 183 www.GetMePlanning.com


www.GetMePlanning.com®

Client	
Bonnie Liu & Francis Ng	
Project	
18 Achilles Road, NW6 1EA	
Title	
Proposed Section A-A	
Date: Sept. 2020	Rev:
Scale: 1:50 @ A1, 1:100 @ A3	/
Drawing No. AR08	


EXISTING ELEVATIONS



EXISTING FRONT ELEVATION

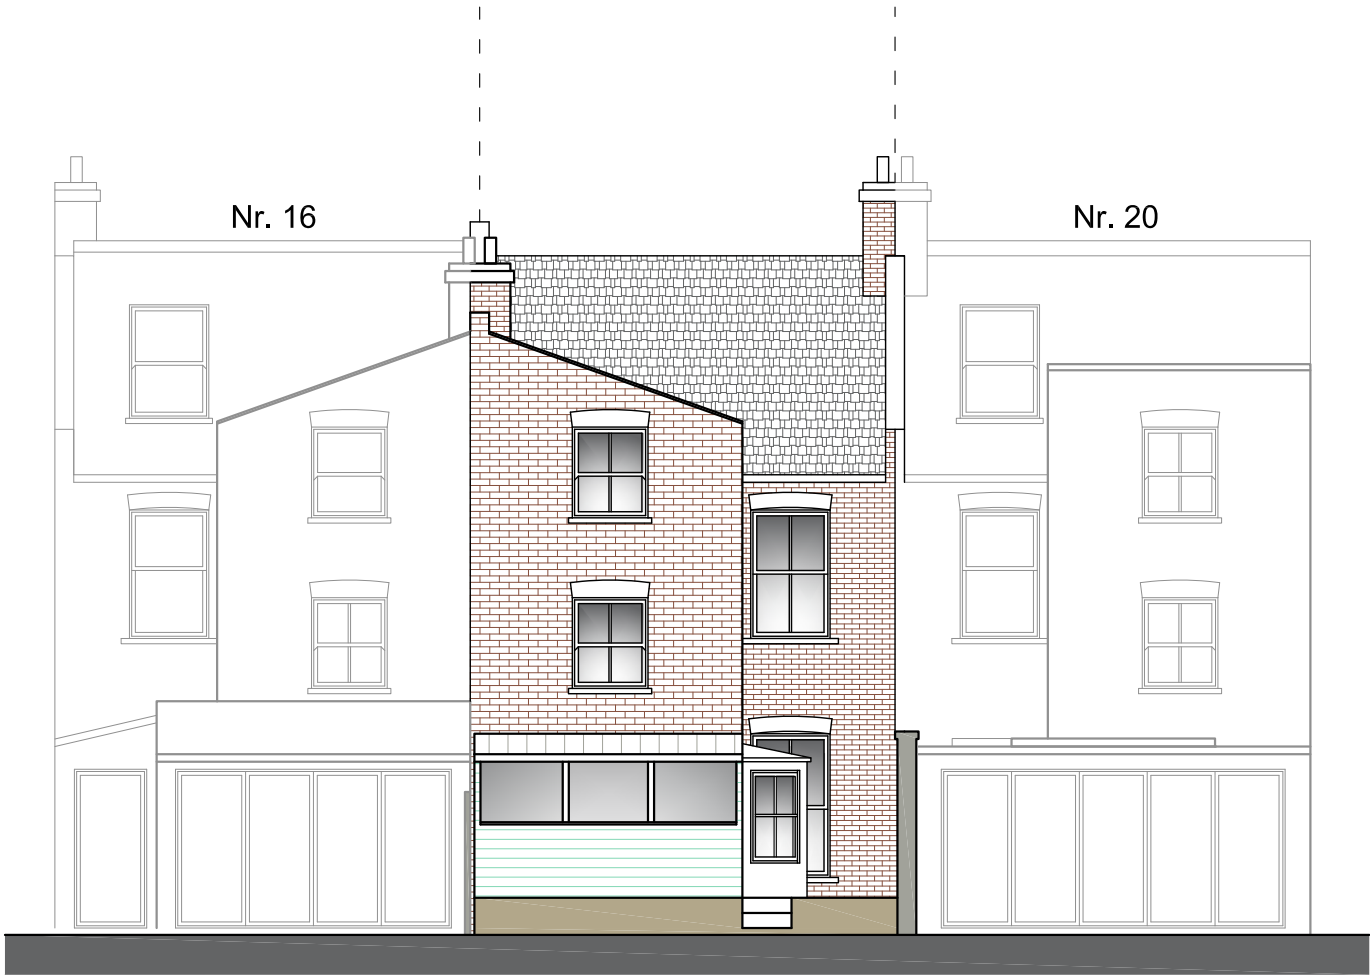

EXISTING REAR ELEVATION

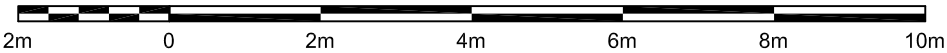

Written dimensions to be taken in preferences to scaled dimensions. The Contractor is responsible for checking all dimensions before work starts.

All work is to be carried out to the requirements, and to the satisfaction of the Local Authority. These drawings are for planning purposes only

Any discrepancies to be brought to the attention of 4D Planning Consultants immediately.

Location Plan

Rev	Date	Description	by	chk

4D PLANNING™

Architecture | Town Planning

T: 0203 1500 183 www.GetMePlanning.com

www.GetMePlanning.com®

Client
Bonnie Liu & Francis Ng

Project
18 Achilles Road, NW6 1EA


Title
Existing Elevations

Date: Sept. 2020	Rev:
Scale: 1:50 @ A1, 1:100 @ A3	/
Drawing No. AR09	

PROPOSED ELEVATIONS




PROPOSED FRONT ELEVATION

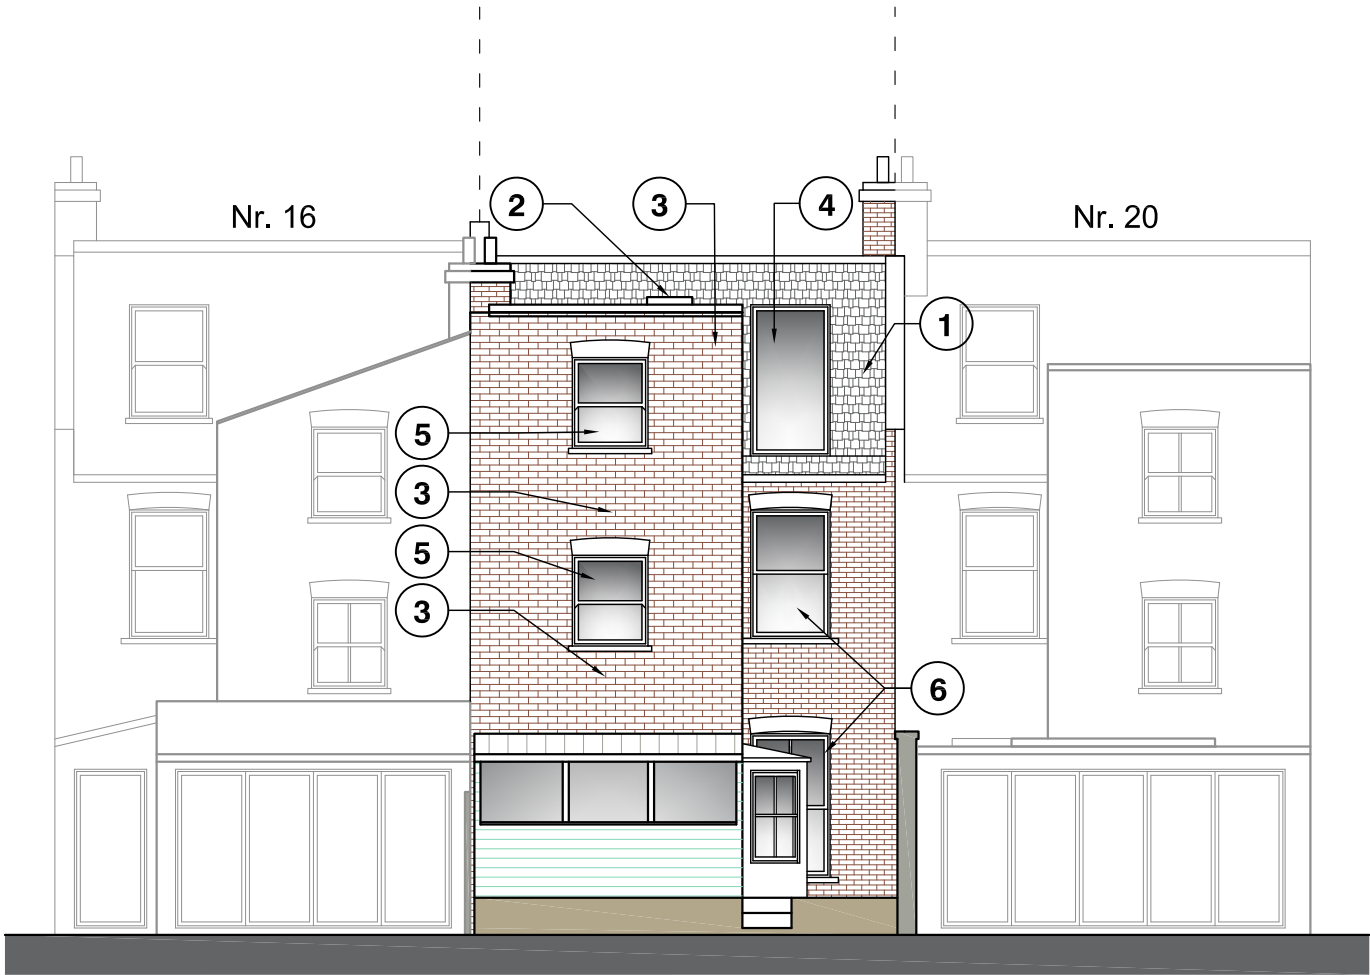

PROPOSED REAR ELEVATION

Note:

- 1. Proposed roof extension - tiles colour to match existing.
- 2. Proposed rooflights.
- 3. Proposed wall infill - brickwork to match existing.
- 4. Proposed window - one panel, double glazed, aluminium frame, inward opening.
- 5. Proposed raised sill level - windows to be double glazed, aluminium frame.
- 6. Proposed window replacement - double glazed, aluminium frame.

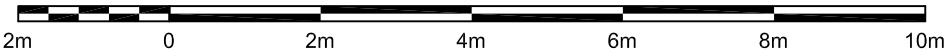

Written dimensions to be taken in preferences to scaled dimensions. The Contractor is responsible for checking all dimensions before work starts.

All work is to be carried out to the requirements, and to the satisfaction of the Local Authority. These drawings are for planning purposes only

Any discrepancies to be brought to the attention of 4D Planning Consultants immediately.

Location Plan

Rev	Date	Description	by	chk

4D PLANNING™

Architecture | Town Planning

T: 0203 1500 183 www.GetMePlanning.com

www.GetMePlanning.com®

Client
Bonnie Liu & Francis Ng

Project
18 Achilles Road, NW6 1EA


Title
Proposed Elevations

Date: Sept. 2020	Rev:
Scale: 1:50 @ A1, 1:100 @ A3	/
Drawing No. AR10	

EXISTING ELEVATION



EXISTING SIDE ELEVATION

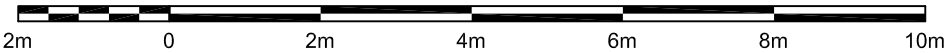

Written dimensions to be taken in preferences to scaled dimensions. The Contractor is responsible for checking all dimensions before work starts.

All work is to be carried out to the requirements, and to the satisfaction of the Local Authority. These drawings are for planning purposes only

Any discrepancies to be brought to the attention of 4D Planning Consultants immediately.

Location Plan

Rev	Date	Description	by	chk

4D PLANNING™


Architecture | Town Planning

T: 0203 1500 183 www.GetMePlanning.com

www.GetMePlanning.com®


Client	
Bonnie Liu & Francis Ng	
Project	
18 Achilles Road, NW6 1EA	
Title	
Existing Side Elevation	
Date: Sept. 2020	Rev:
Scale: 1:50 @ A1, 1:100 @ A3	/
Drawing No. AR11	

PROPOSED ELEVATION

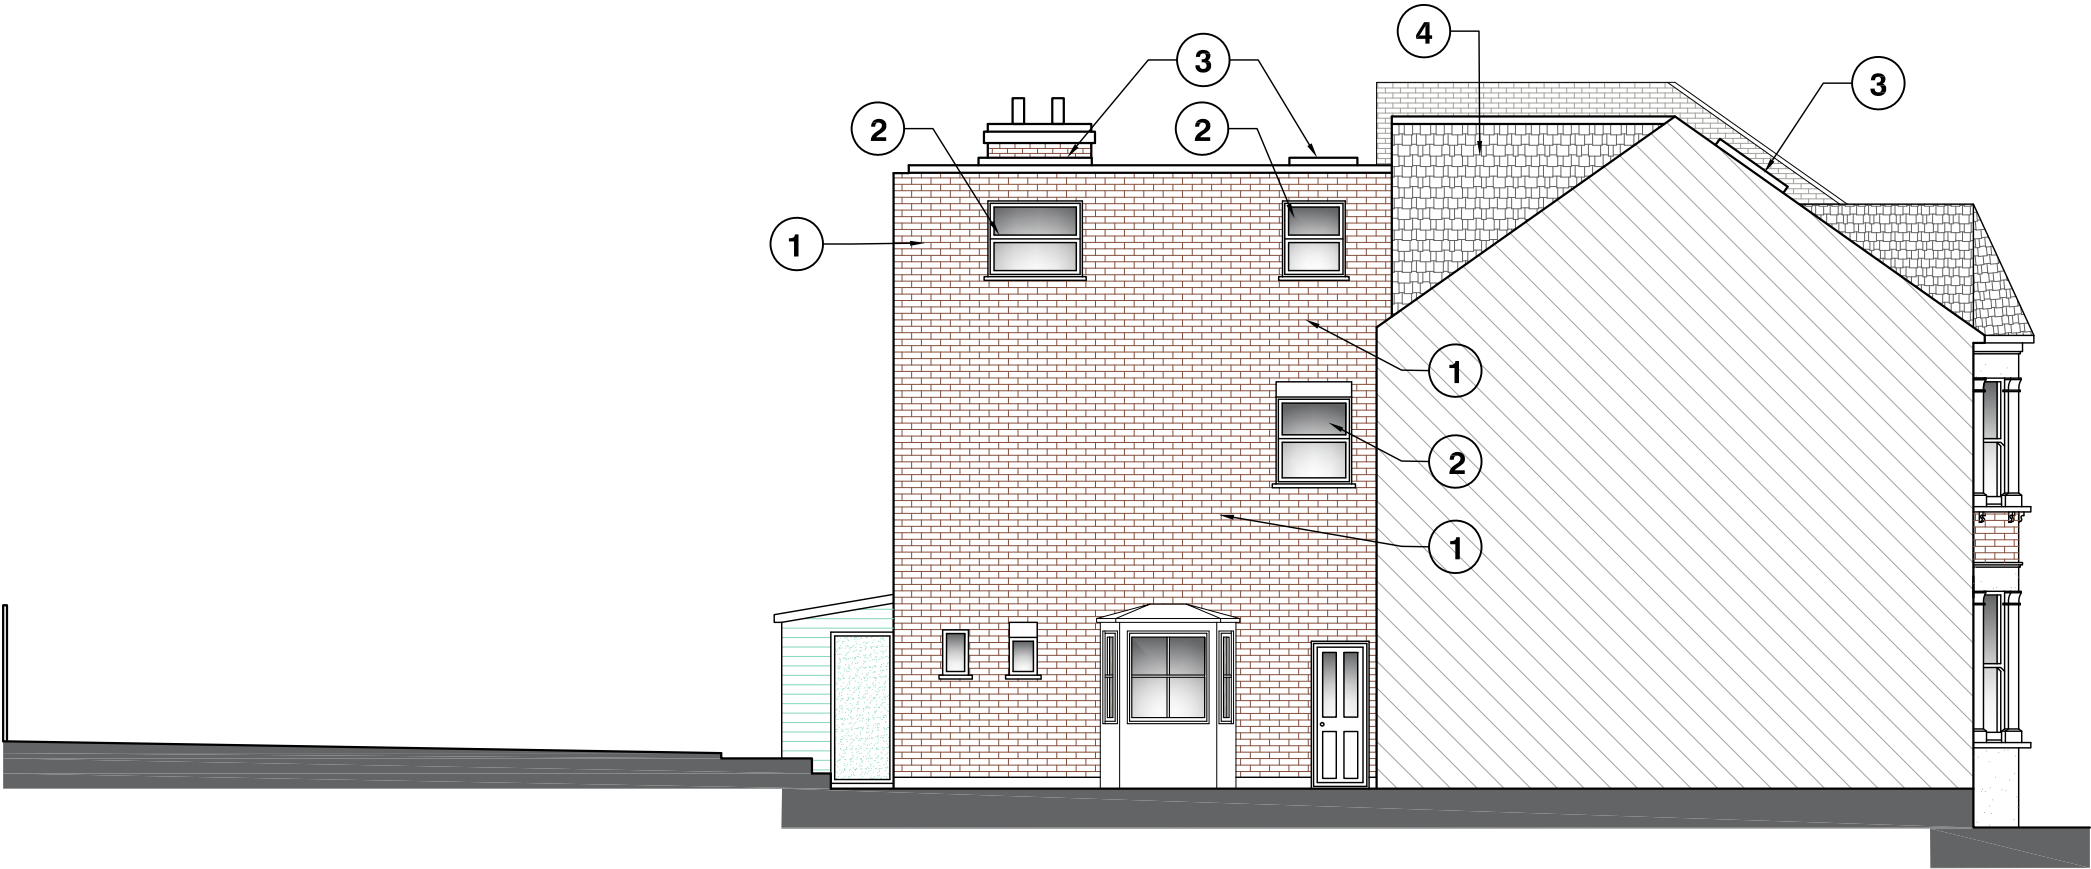

PROPOSED SIDE ELEVATION

- Note:**
- 1. Proposed wall infill - brickwork to match existing.
 - 2. Proposed window - obscured and non opening, unless above 1.7m high from floor level.
 - 3. Proposed roofline.
 - 4. Proposed roof extension - tiles colour to match existing.

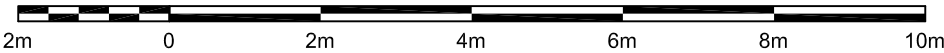

Written dimensions to be taken in preferences to scaled dimensions. The Contractor is responsible for checking all dimensions before work starts.

All work is to be carried out to the requirements, and to the satisfaction of the Local Authority. These drawings are for planning purposes only

Any discrepancies to be brought to the attention of 4D Planning Consultants immediately.

Location Plan

Rev	Date	Description	by	chk

4D PLANNING™

Architecture | Town Planning

T: 0203 1500 183 www.GetMePlanning.com

www.GetMePlanning.com®

Client

Bonnie Liu & Francis Ng

Project

18 Achilles Road, NW6 1EA

Title

Proposed Side Elevation

Date: Sept. 2020

Scale: 1:50 @ A1, 1:100 @ A3

Drawing No. AR12

Rev:

/