


- No. Note
- All dimensions to be verified on site by GENERAL CONTRACTOR prior to any work, setting out or shop drawings being prepared.
 - The contractor not to scale the drawings. Work to figured dimensions only.
 - © copyright SAUNDERS BOSTON LIMITED. All rights reserved. This drawing remains the property of SAUNDERS BOSTON LIMITED at all times and may not be reproduced or copied in whole or in part without their prior written consent.
 - This drawing and related specifications are for use only in the stated location.
 - This drawing is to be read in conjunction with all other Consultants drawings and specifications.
 - Drainage has not been surveyed and any/all pipe locations and below ground drainage runs are indicative.
 - It is assumed that all works will be carried out by a competent contractor who will be working, where appropriate, to an approved method statement.

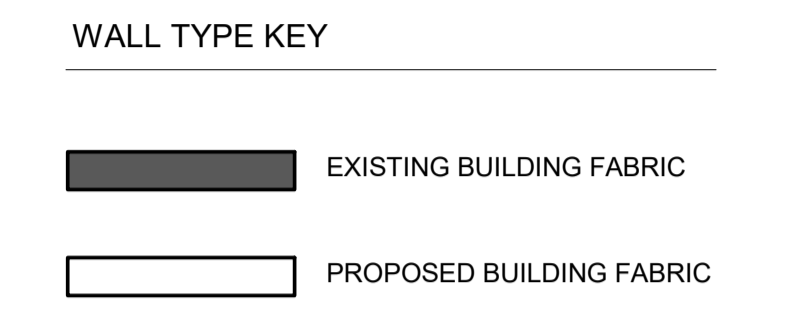


Notes

Door Notes
 'a' Denotes a new door in an existing opening
 'b' Denotes a new door in a new opening
 'ab' Denotes a modified existing door in an existing opening


Window notes
 'a' denotes a replaced window. Note that W.02.4a doesn't appear on any plans (on a landing) but appears in the rear elevation

All wardrobes (inc Cloakroom) are joinery items


Radiator dimensions are shown indicatively. Refer to M&E drawings

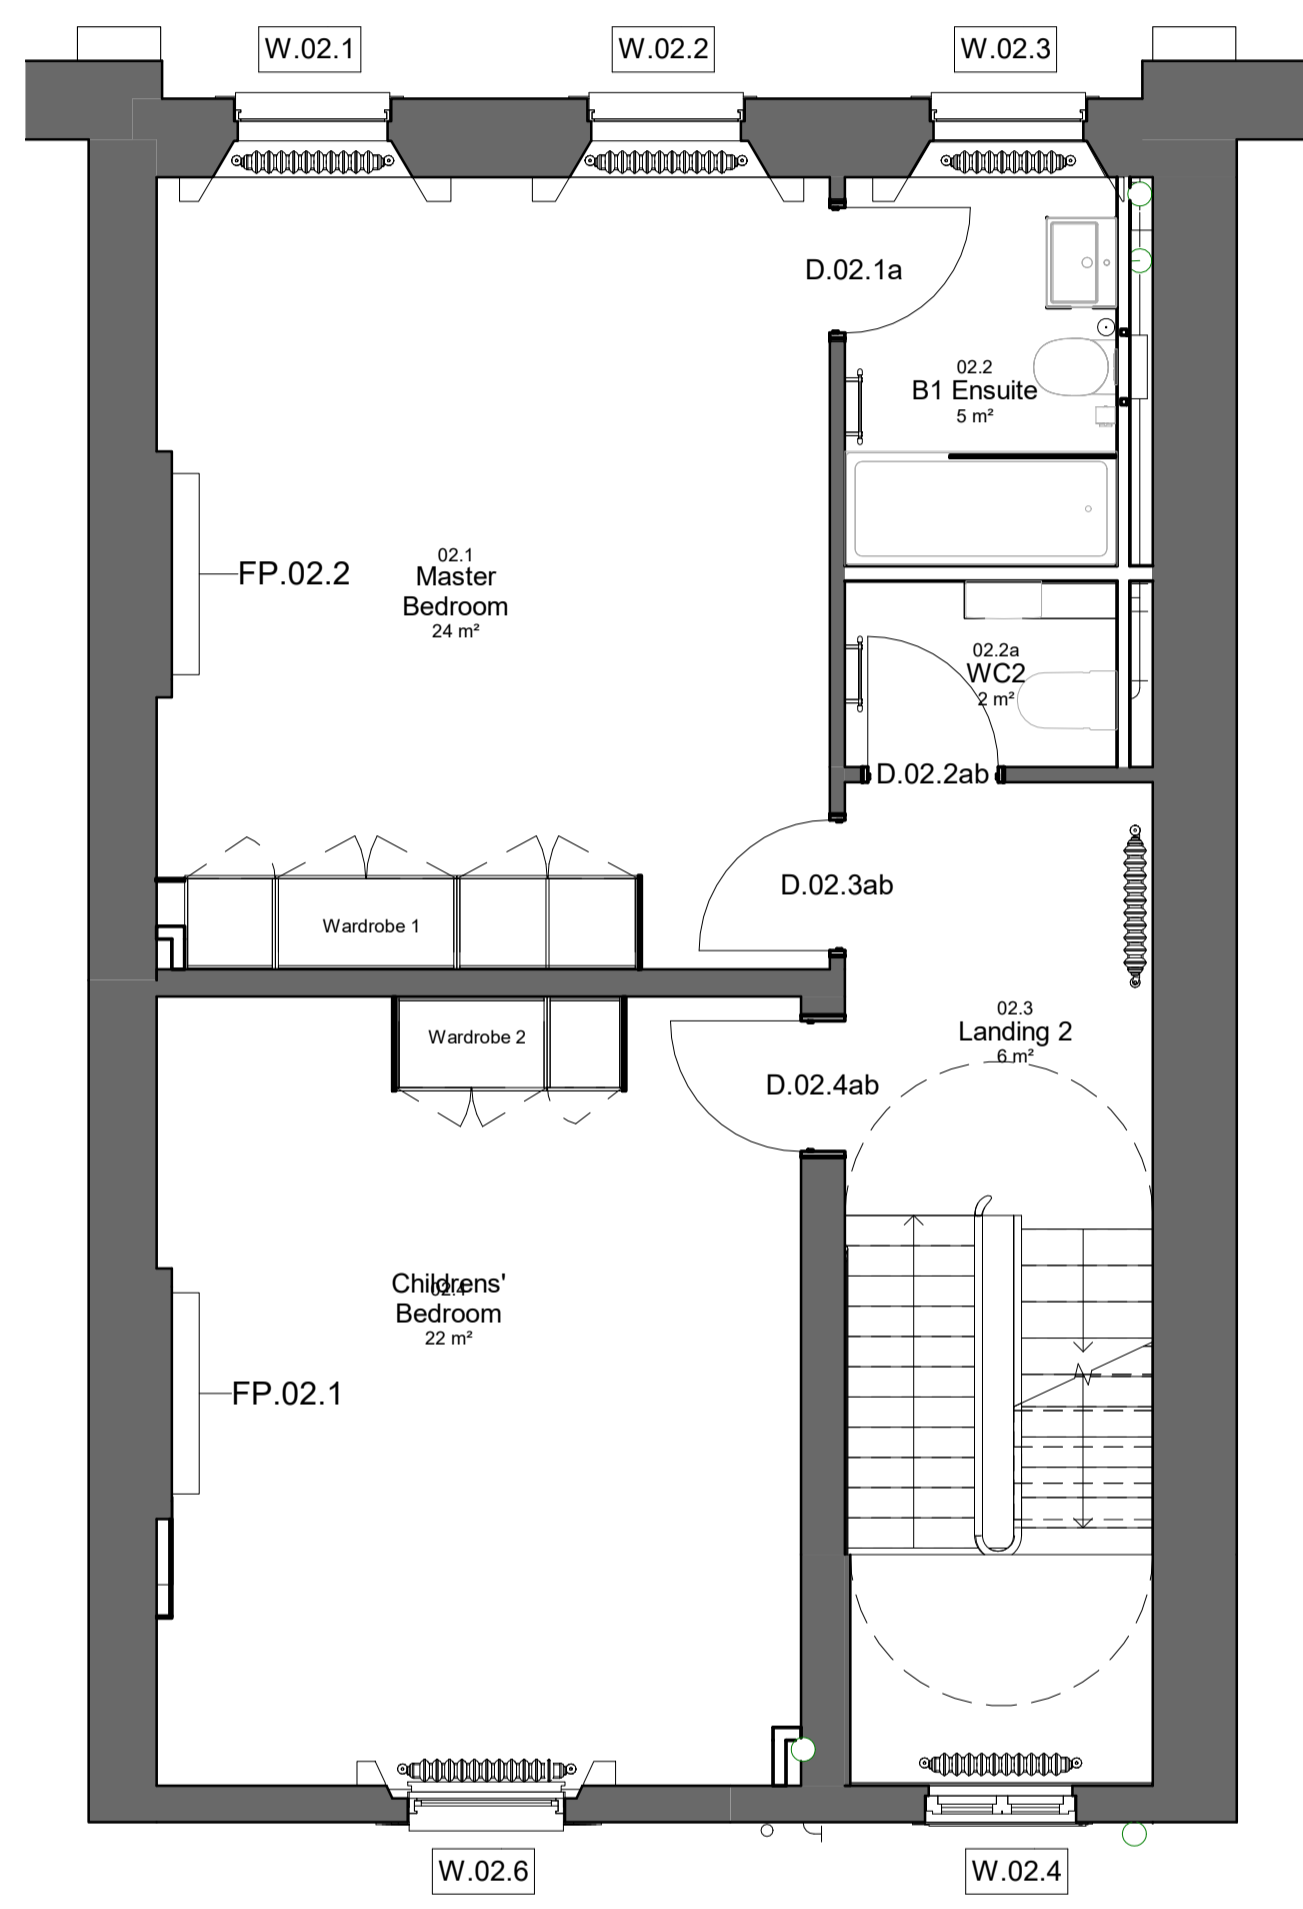

02 GA Second Floor
 Scale 1 : 50

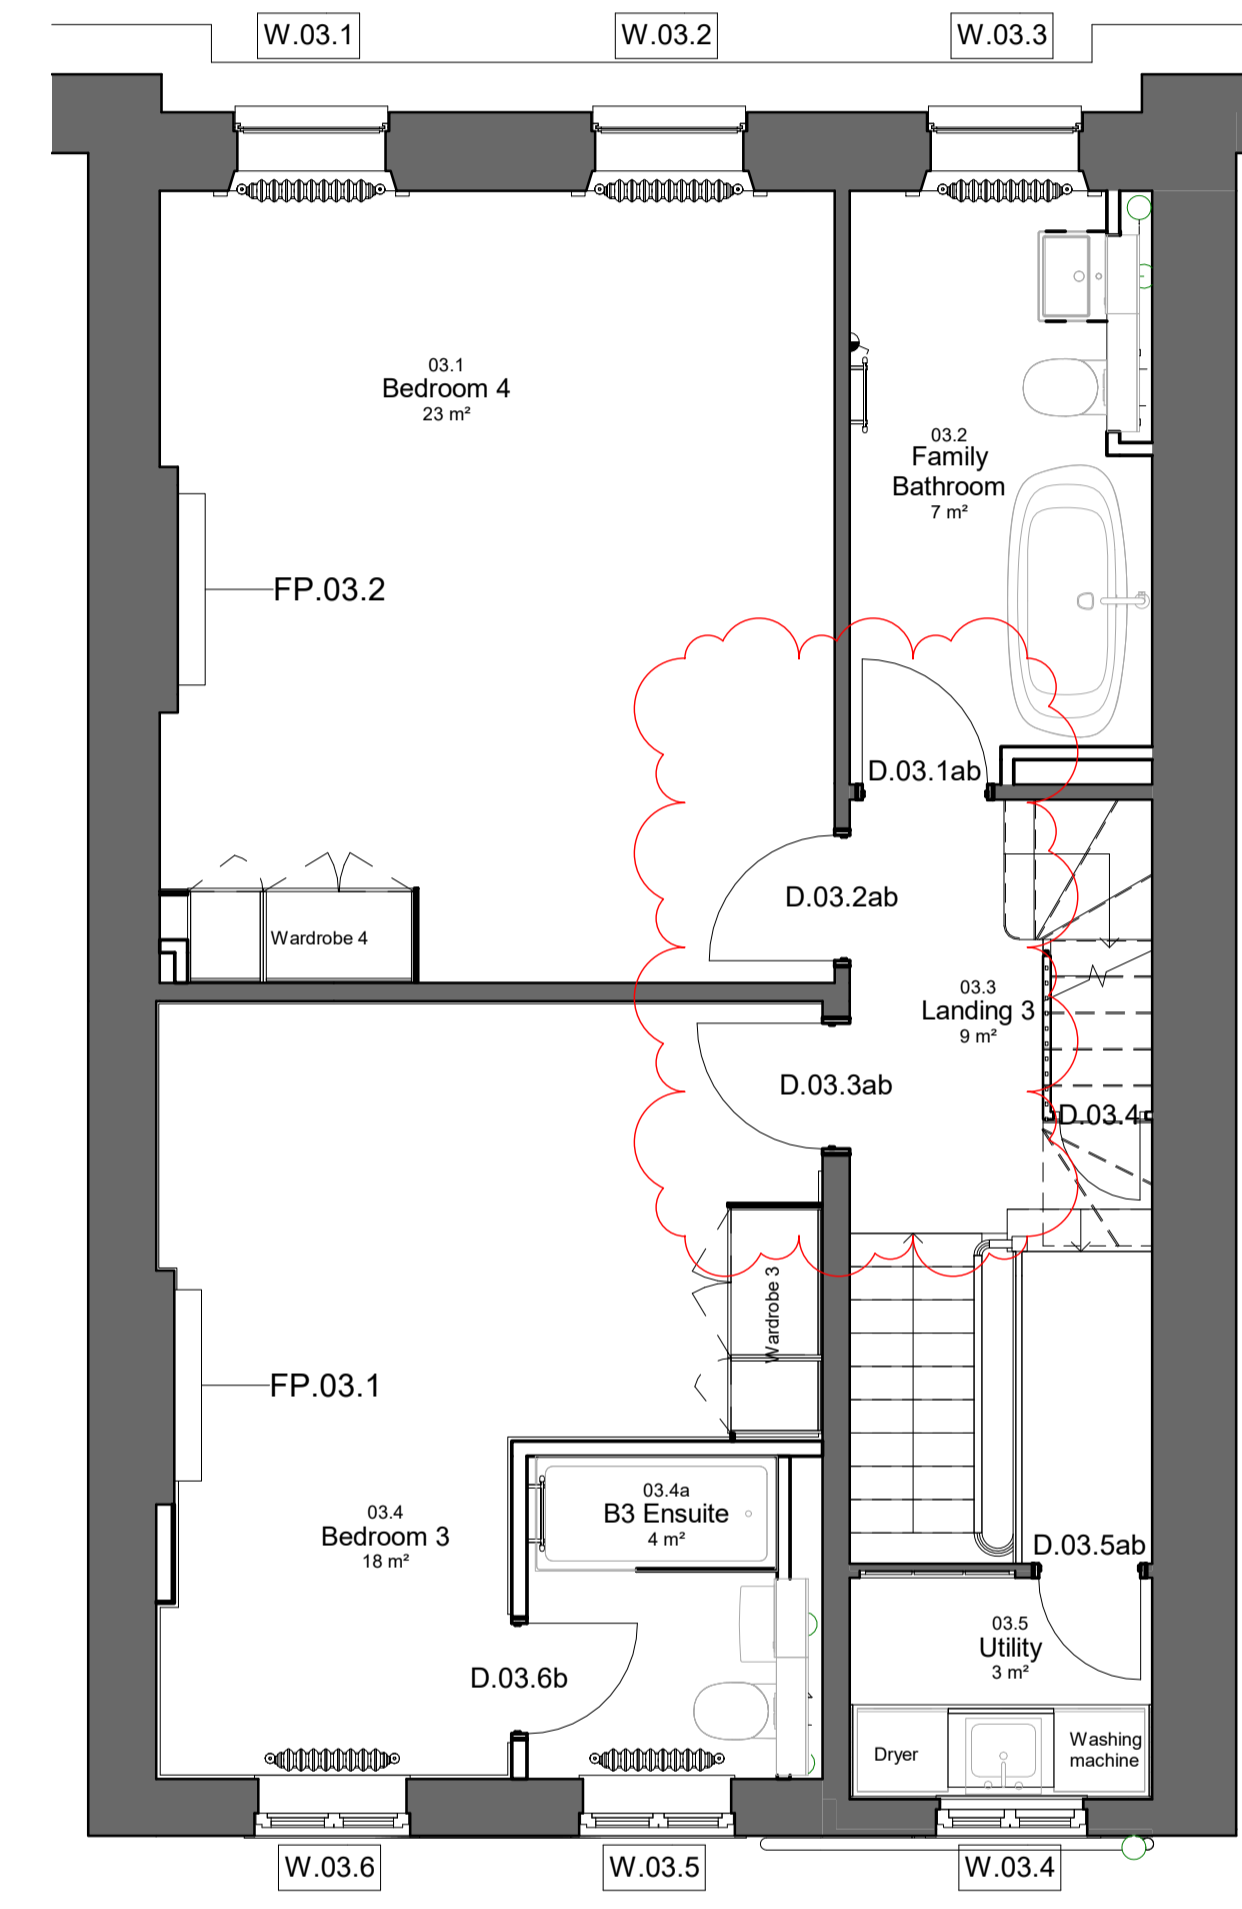

03 GA Third Floor
 Scale 1 : 50

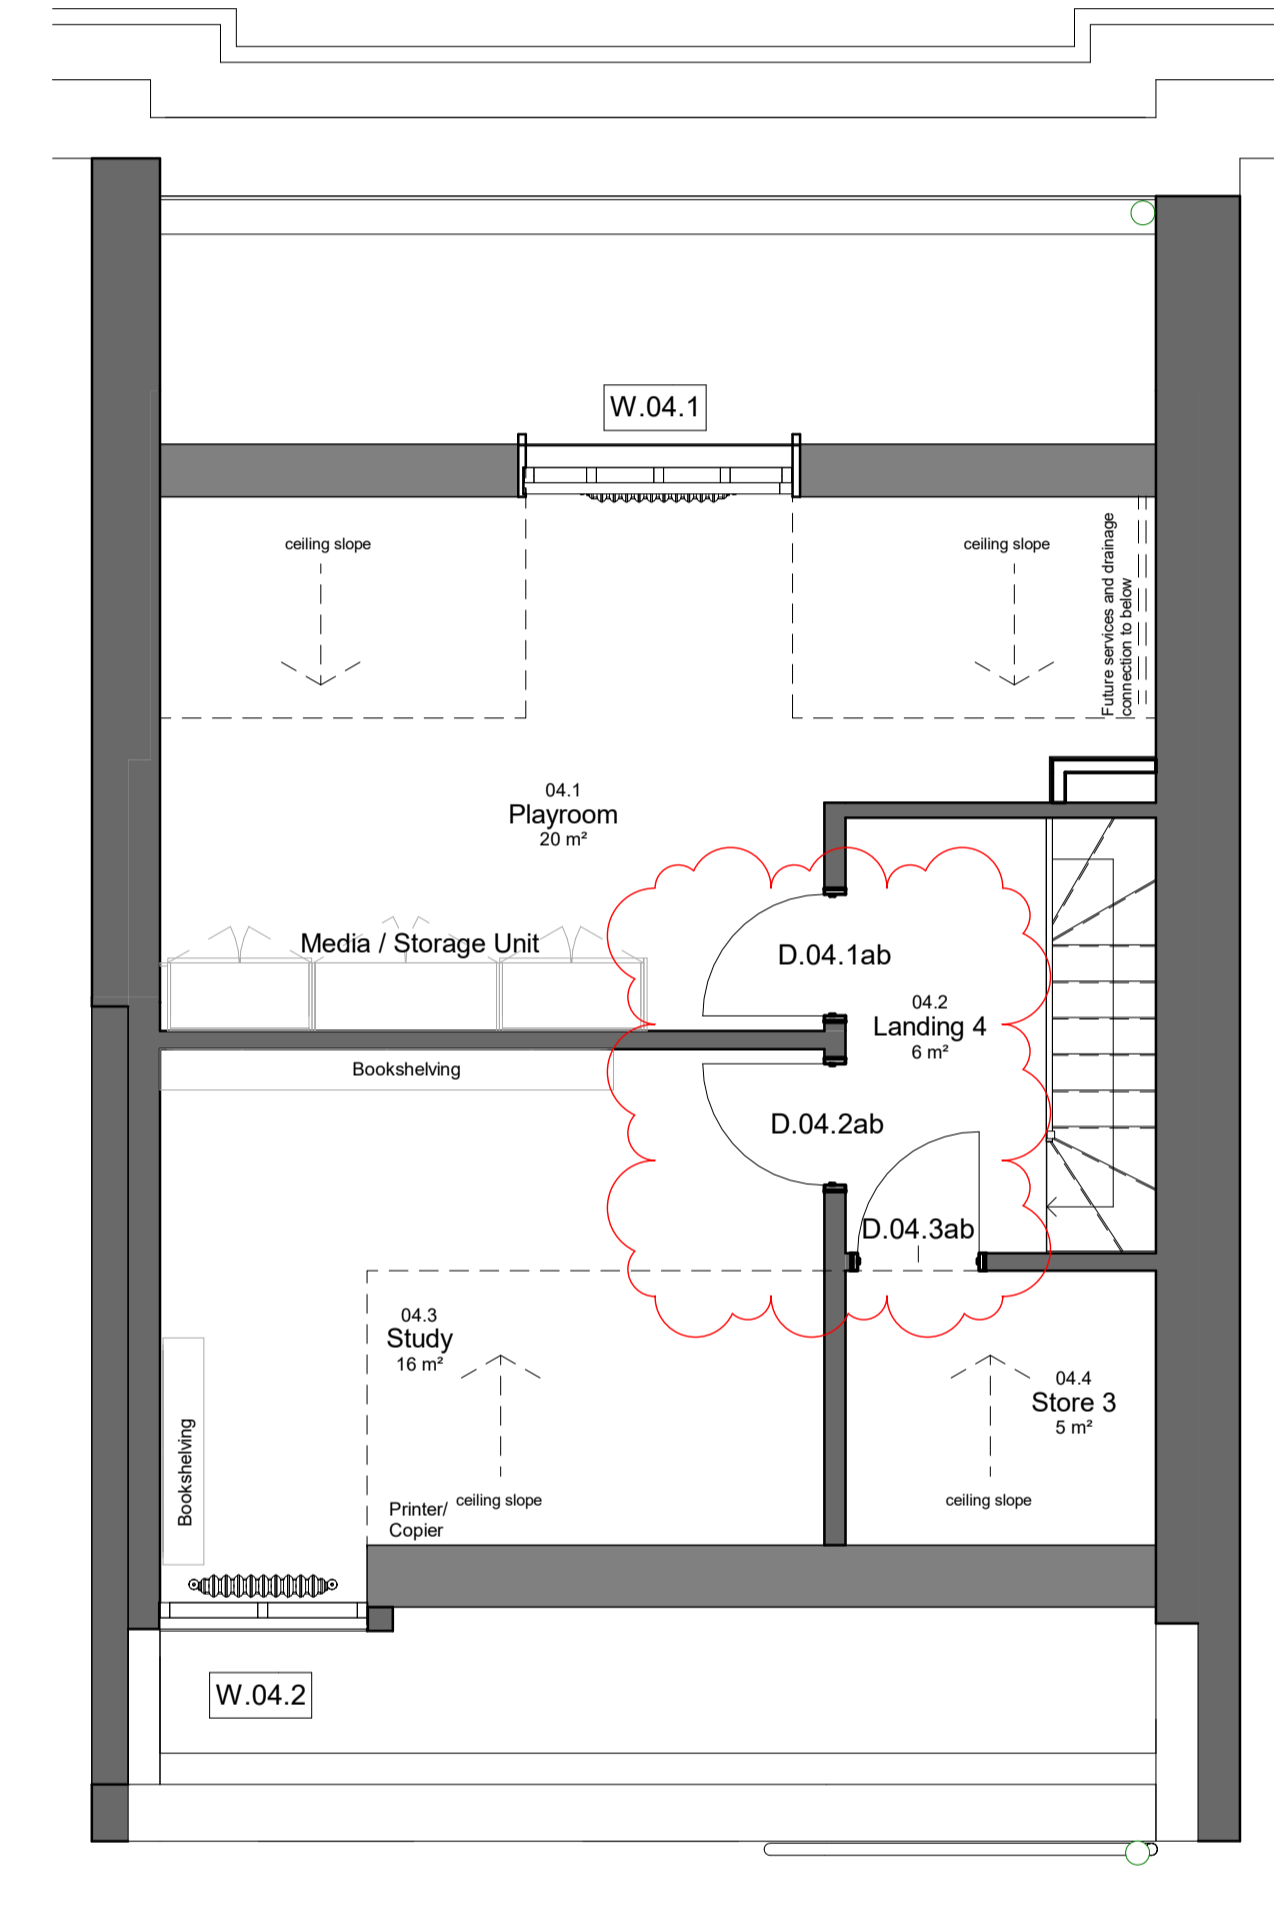

04 GA Fourth Floor
 Scale 1 : 50

No.	Revision	Date	Chk.	Auth.
C4	3rd and 4th floor doors retained and upgraded	08/10/20	SBA	RJB
C3	Construction Issue	25/09/20	SBA	NG
C2	CONTRACT ISSUE	18/09/20	SBA	NG
C1	Stage 4 - Contractor's Proposals	04/09/20		

<p>Saunders Boston Architects</p> <p>Eastern Gate House, 119 Newmarket Road, Cambridge CB5 8HA T: 01223 367733 office@saundersboston.co.uk</p> <p>The Generator, The Gallery, King's Wharf The Quay, Exeter EX2 4AN T: 01392 349627 www.saundersboston.co.uk</p>		<p>Client: University College London</p> <p>Job: GAMMA</p> <p>Drawing: GA Plans 02-04</p>
<p>PLANNING</p> <p>SBA Project Code: 1802</p> <p>Drawn: SBA Checked: RJB</p> <p>Date: 07/16/20 Suitability Code:</p>		<p>Scale: 1 : 50 @A1</p> <p>Revision: C4</p> <p>project: 1802 originator: -SBA-DR-ZZ zone: -DR-A-009</p>