




- 1 The Contractor must check and confirm all dimensions
- 2 All discrepancies must be reported and resolved by the Architect before works commence
- 3 This drawing is not to be scaled
- 4 All work and materials to be in accordance with current applicable Statutory Legislation and to comply with all relevant Codes of Practice and British Standards

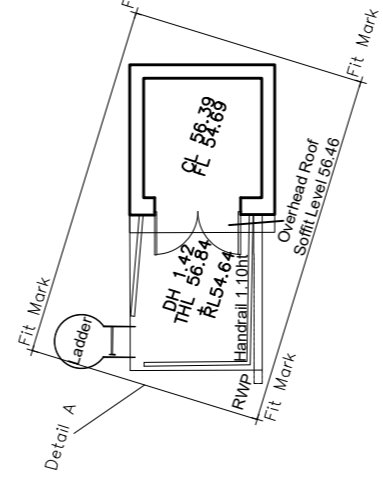

229-232 Kingsbourne House

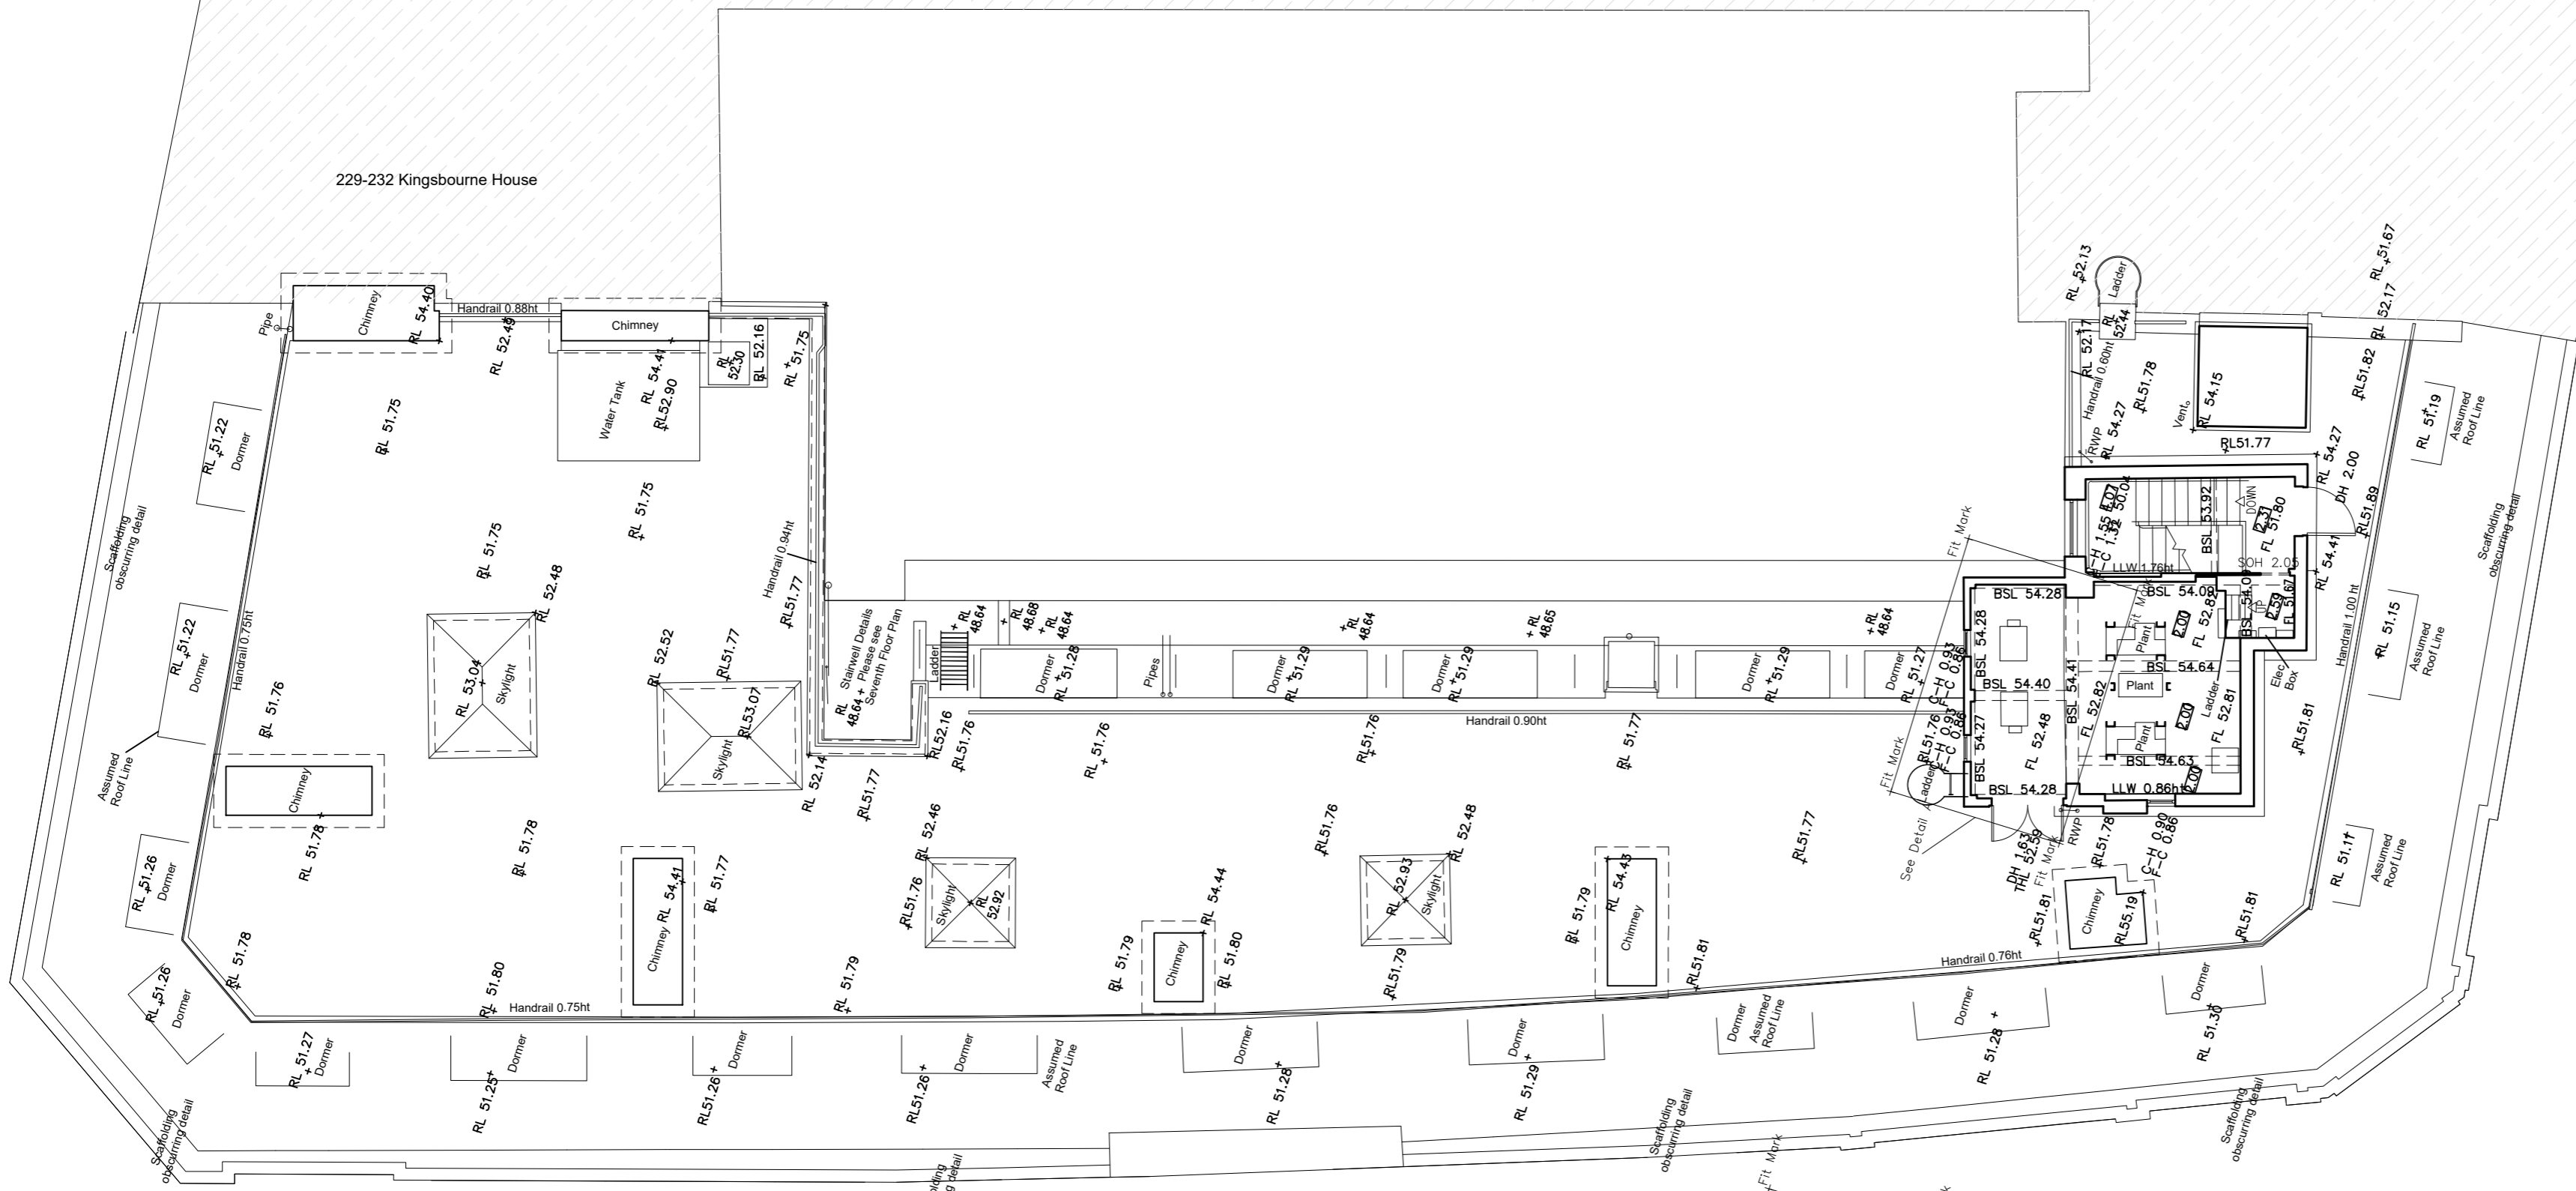

K I N G S W A Y

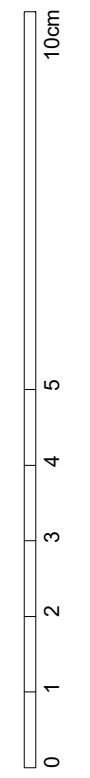

P01 First Issue
Rev

05/10/20
Date

Rolfe Judd

Architecture Planning Interiors
 Old Church Court, Claylands Road, The Oval, London SW8 1NZ
 T 020 7556 1500
 www.rolfe-judd.co.uk

Client
**Pillar Consulting/
 Aprirose**

Project
**Holborn Central
 88 Kingsway
 WC2B 6AA**

Drawing
Existing Roof Plan

Scale	Date	Status
1:100@A2	1:50@A0	Aug 20
		Planning

Job Number	Drawing Number	Revision
6277	T10108	P01