

All dimensions in millimetres. Where dimensions are not given, drawings must not be scaled and the matter referred back to Charlton Brown Architects.

All dimensions and conditions are to be checked on site by the contractor prior to preparing drawings or commencing any work. The contractor is responsible for checking that there is no conflict between site dimensions and drawn dimensions.

In the event of any detail or dimensional conflict between Charlton Brown Architects drawings, the matter must be referred back to Charlton Brown Architects for clarification

Summary of Changes

East elevation - New french doors instead of windows and Front Garden Terrace raised 890mm.

West Elevation - New Kitchen door instead of central window, skylight added to fix drawing error on consented.




Consented East Elevation
1:100



Proposed East Elevation
1:100




Consented West Elevation
1:100

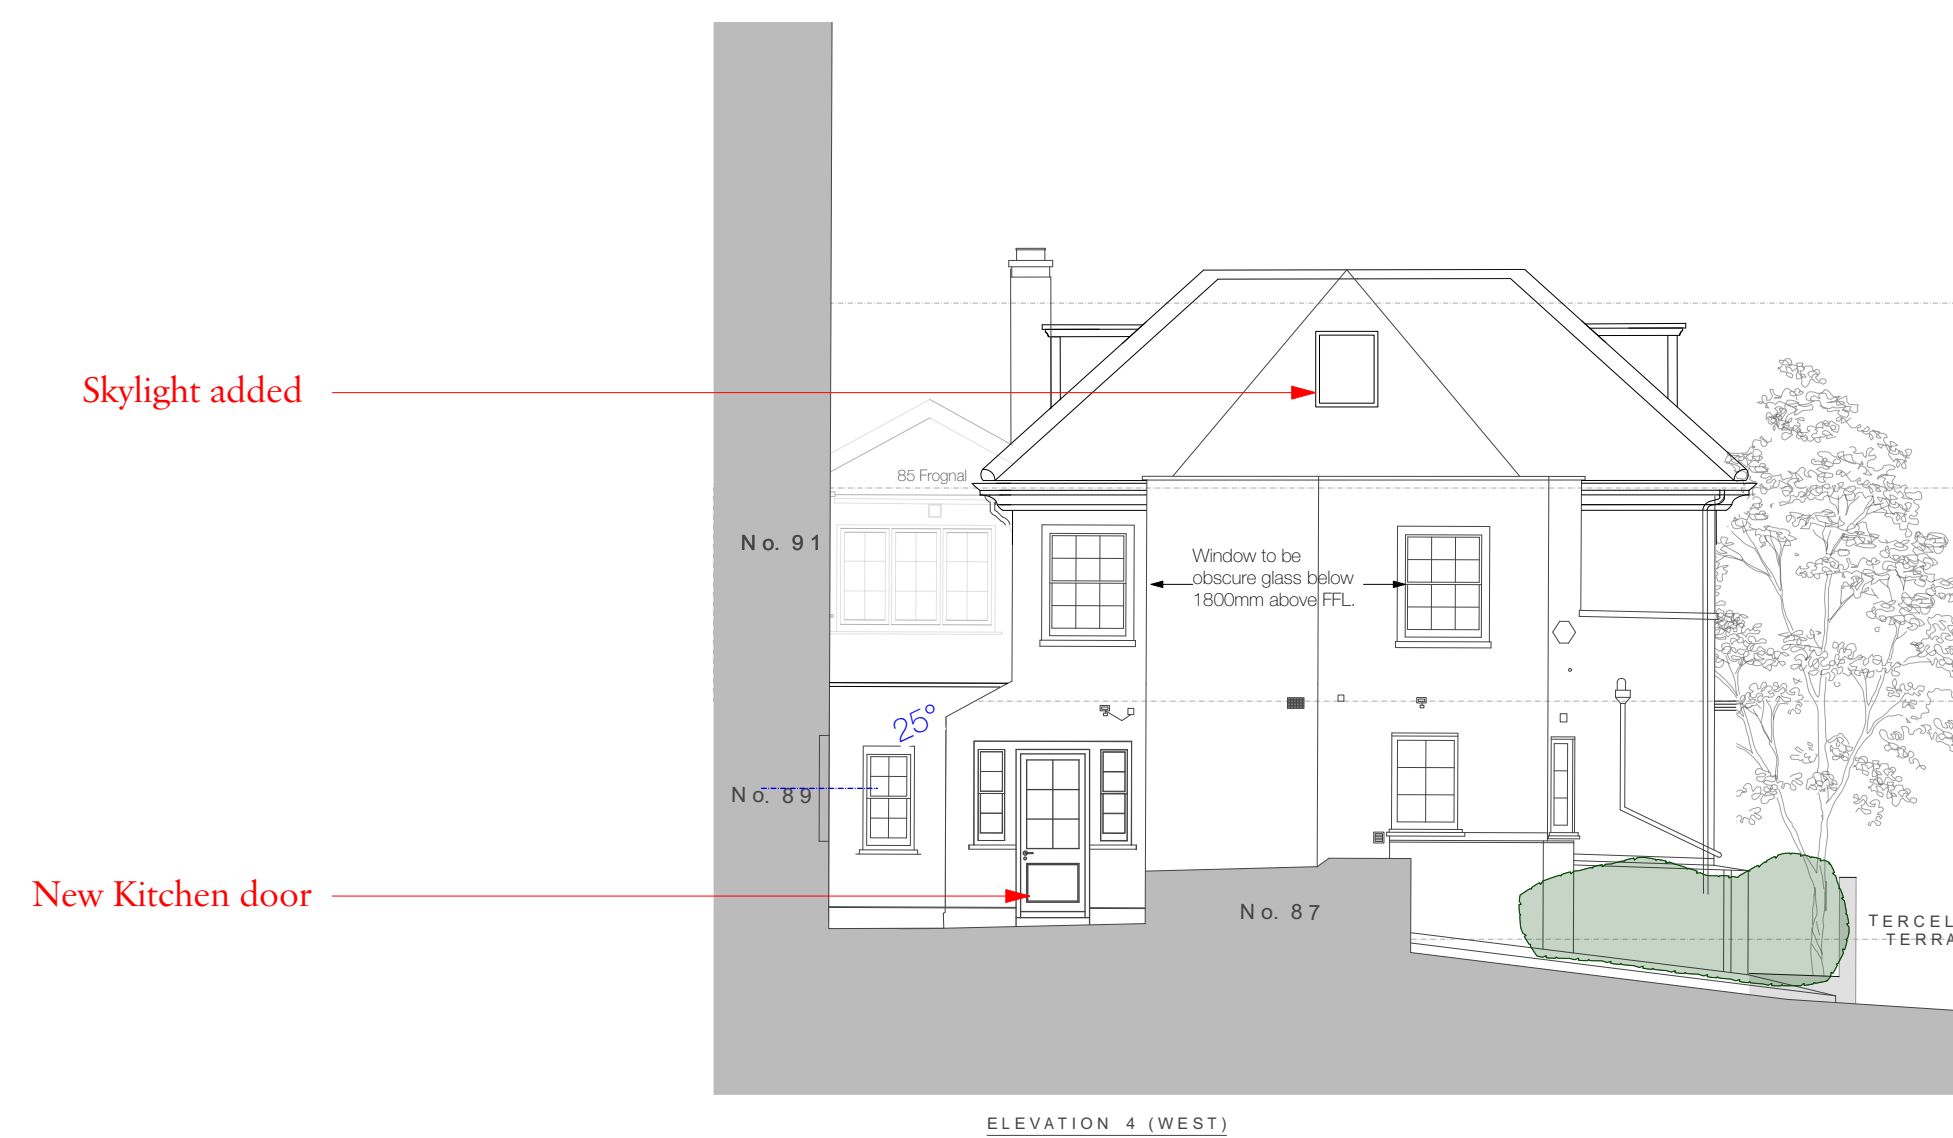

Proposed West Elevation
1:100

Consented Scheme
REF: 2018/0470/P

Proposed Scheme

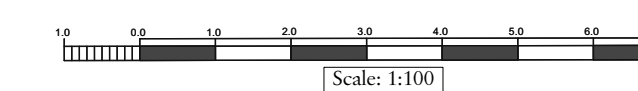

| Rev | Date | Details | By |
|-----|------|---------|----|
|-----|------|---------|----|

**Charlton Brown
Architecture & Interiors**

The Belvedere, 2 Back Lane, Hampstead, London, NW3 1HL
Telephone +44(0)20 7794 1234
Email office@charltonbrown.com
Website www.charltonbrown.com

Client
Mark Andrew Brown

Project
87 Frognal

Drawing Title
Proposed Elevations

| Date | Drawn | Checked |
|----------|-------|---------|
| 22.06.20 | MH | CP |

Scale
1:100

Issue Status
FOR PLANNING

| Project Number | Drawing Number | Revision |
|----------------|----------------|----------|
| 1317 | 1317 AP | 04b-2 |