

Important note
 All dimensions in millimetres. Where dimensions are not given, drawings must not be scaled and the matter referred back to Charlton Brown Architects.


All dimensions and conditions are to be checked on site by the contractor prior to preparing drawings or commencing any work. The contractor is responsible for checking that there is no conflict between site dimensions and drawn dimensions.

In the event of any detail or dimensional conflict between Charlton Brown Architects drawings, the matter must be referred back to Charlton Brown Architects for clarification


Summary of Changes

Consented 1st floor extension walls revised to align with consented ground floor extension.


Previously proposed chimney breast in bedroom 1 removed.

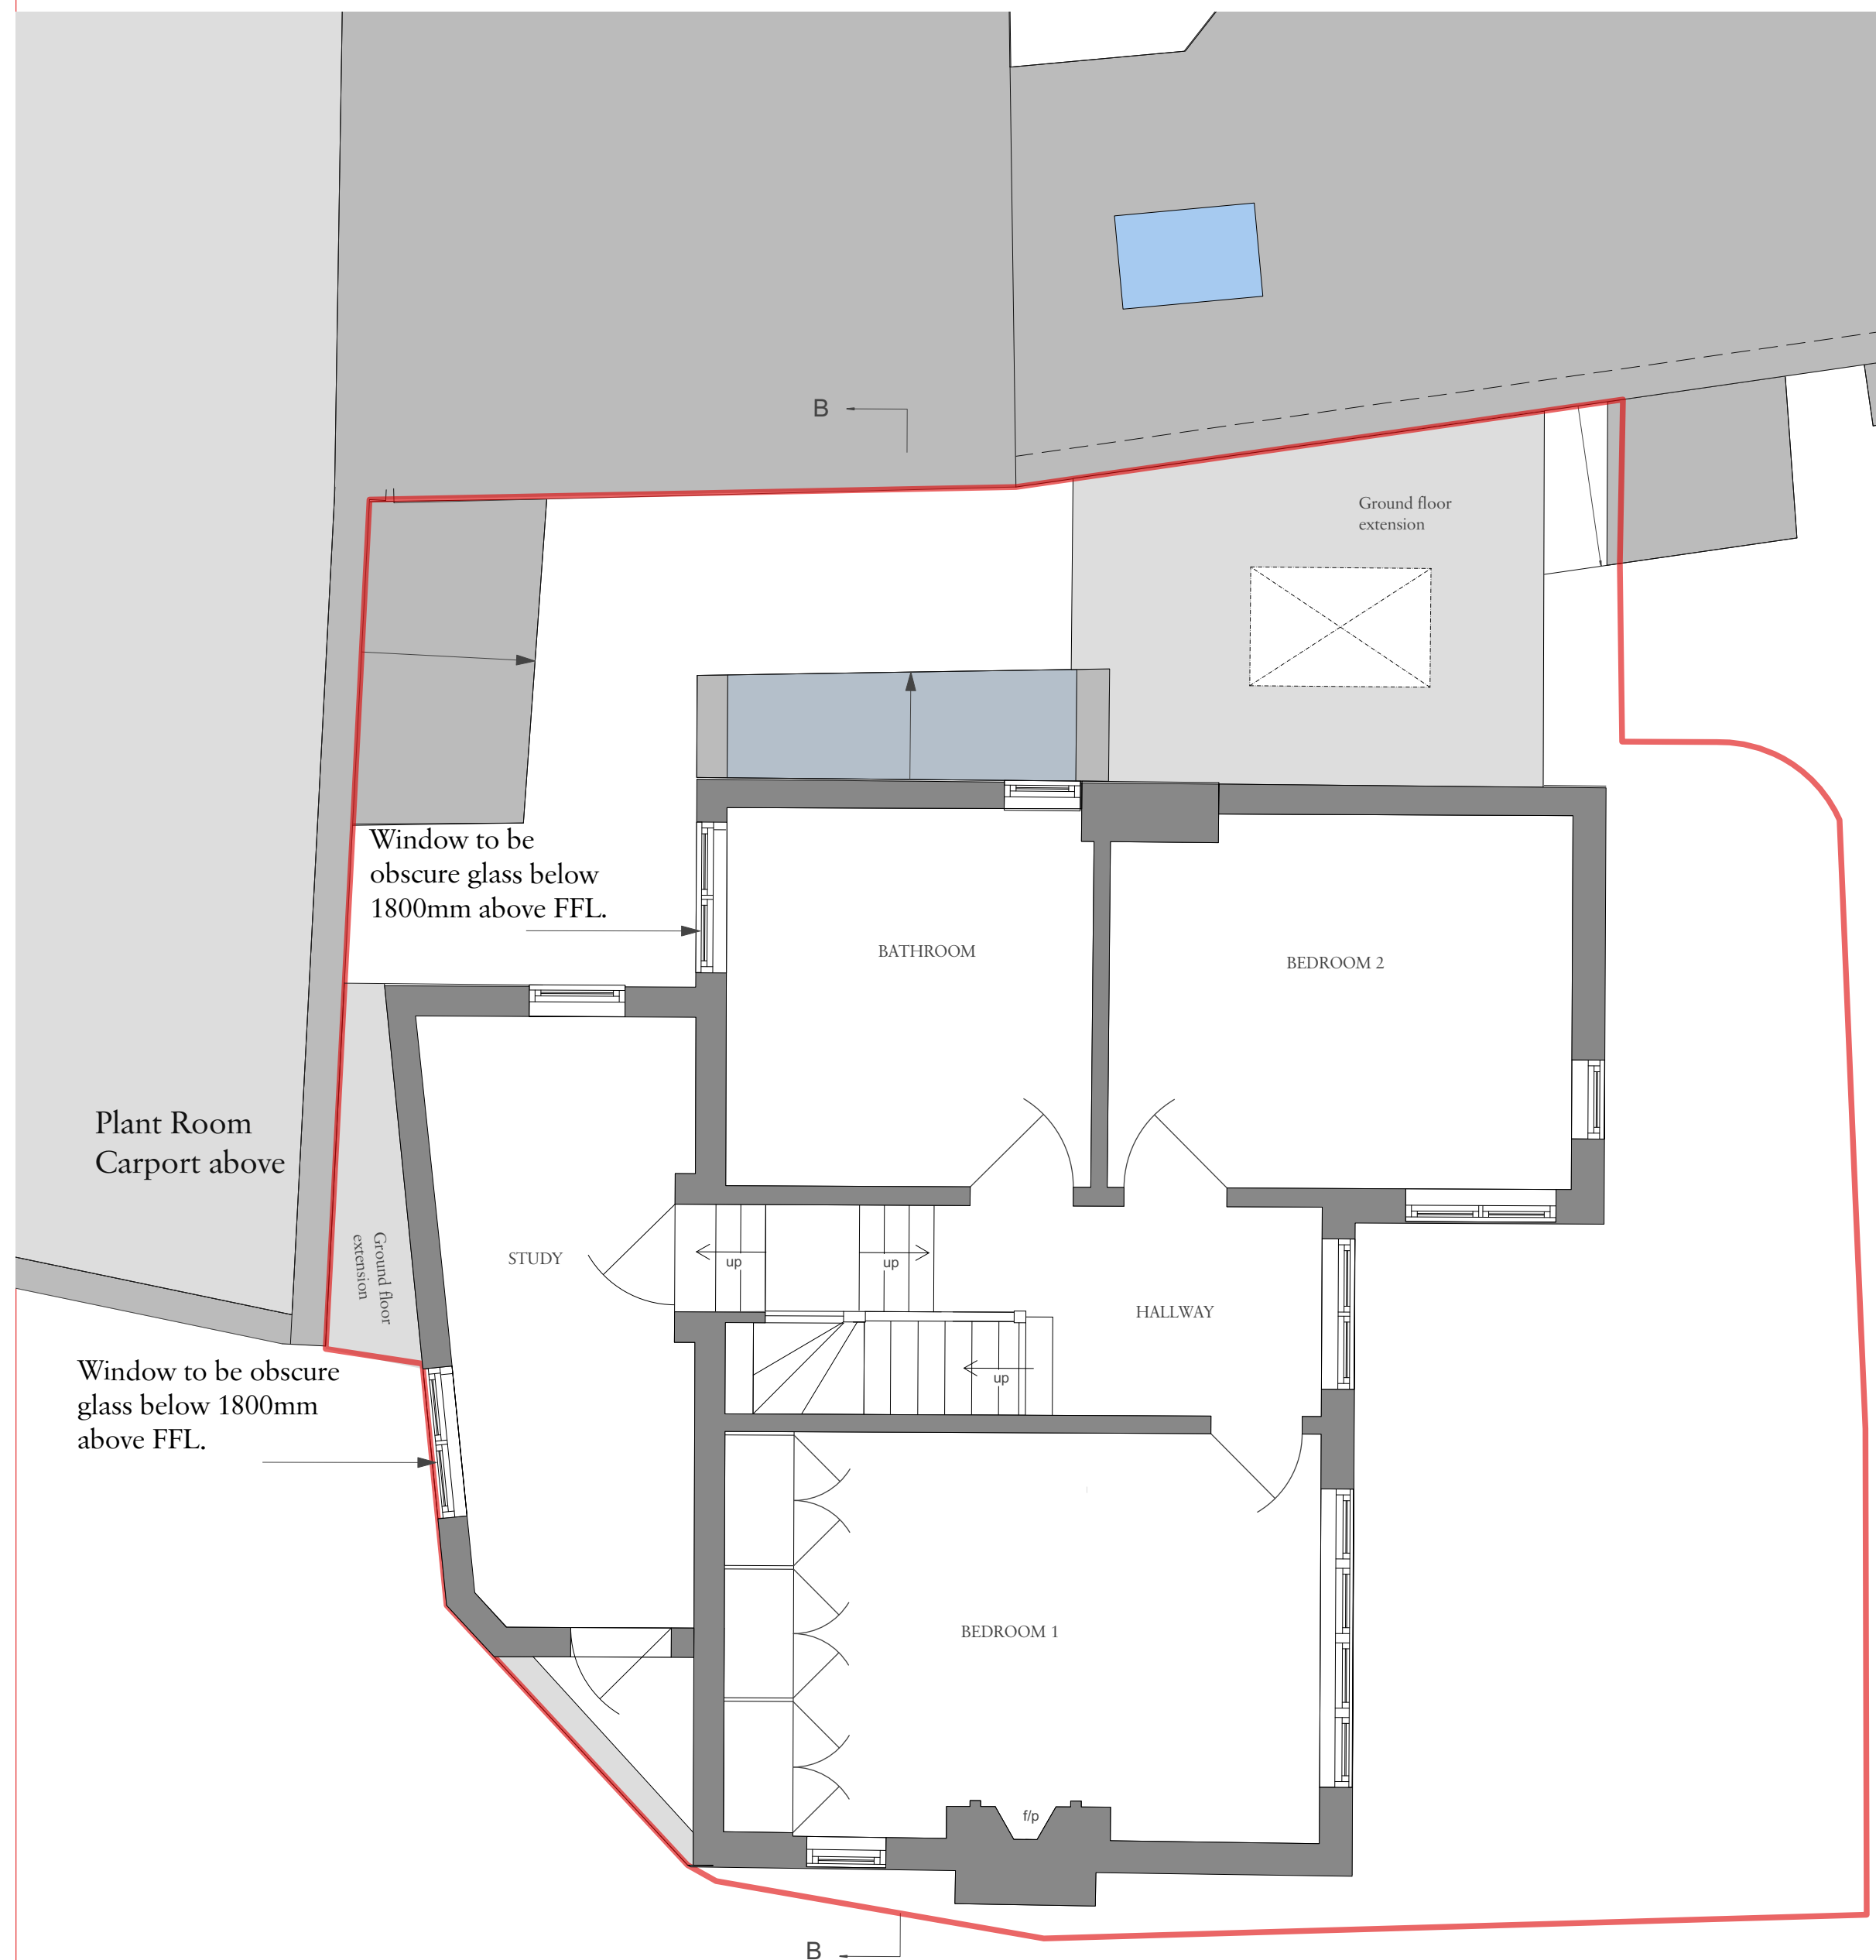

Consented Scheme
 REF: 2018/0470/P

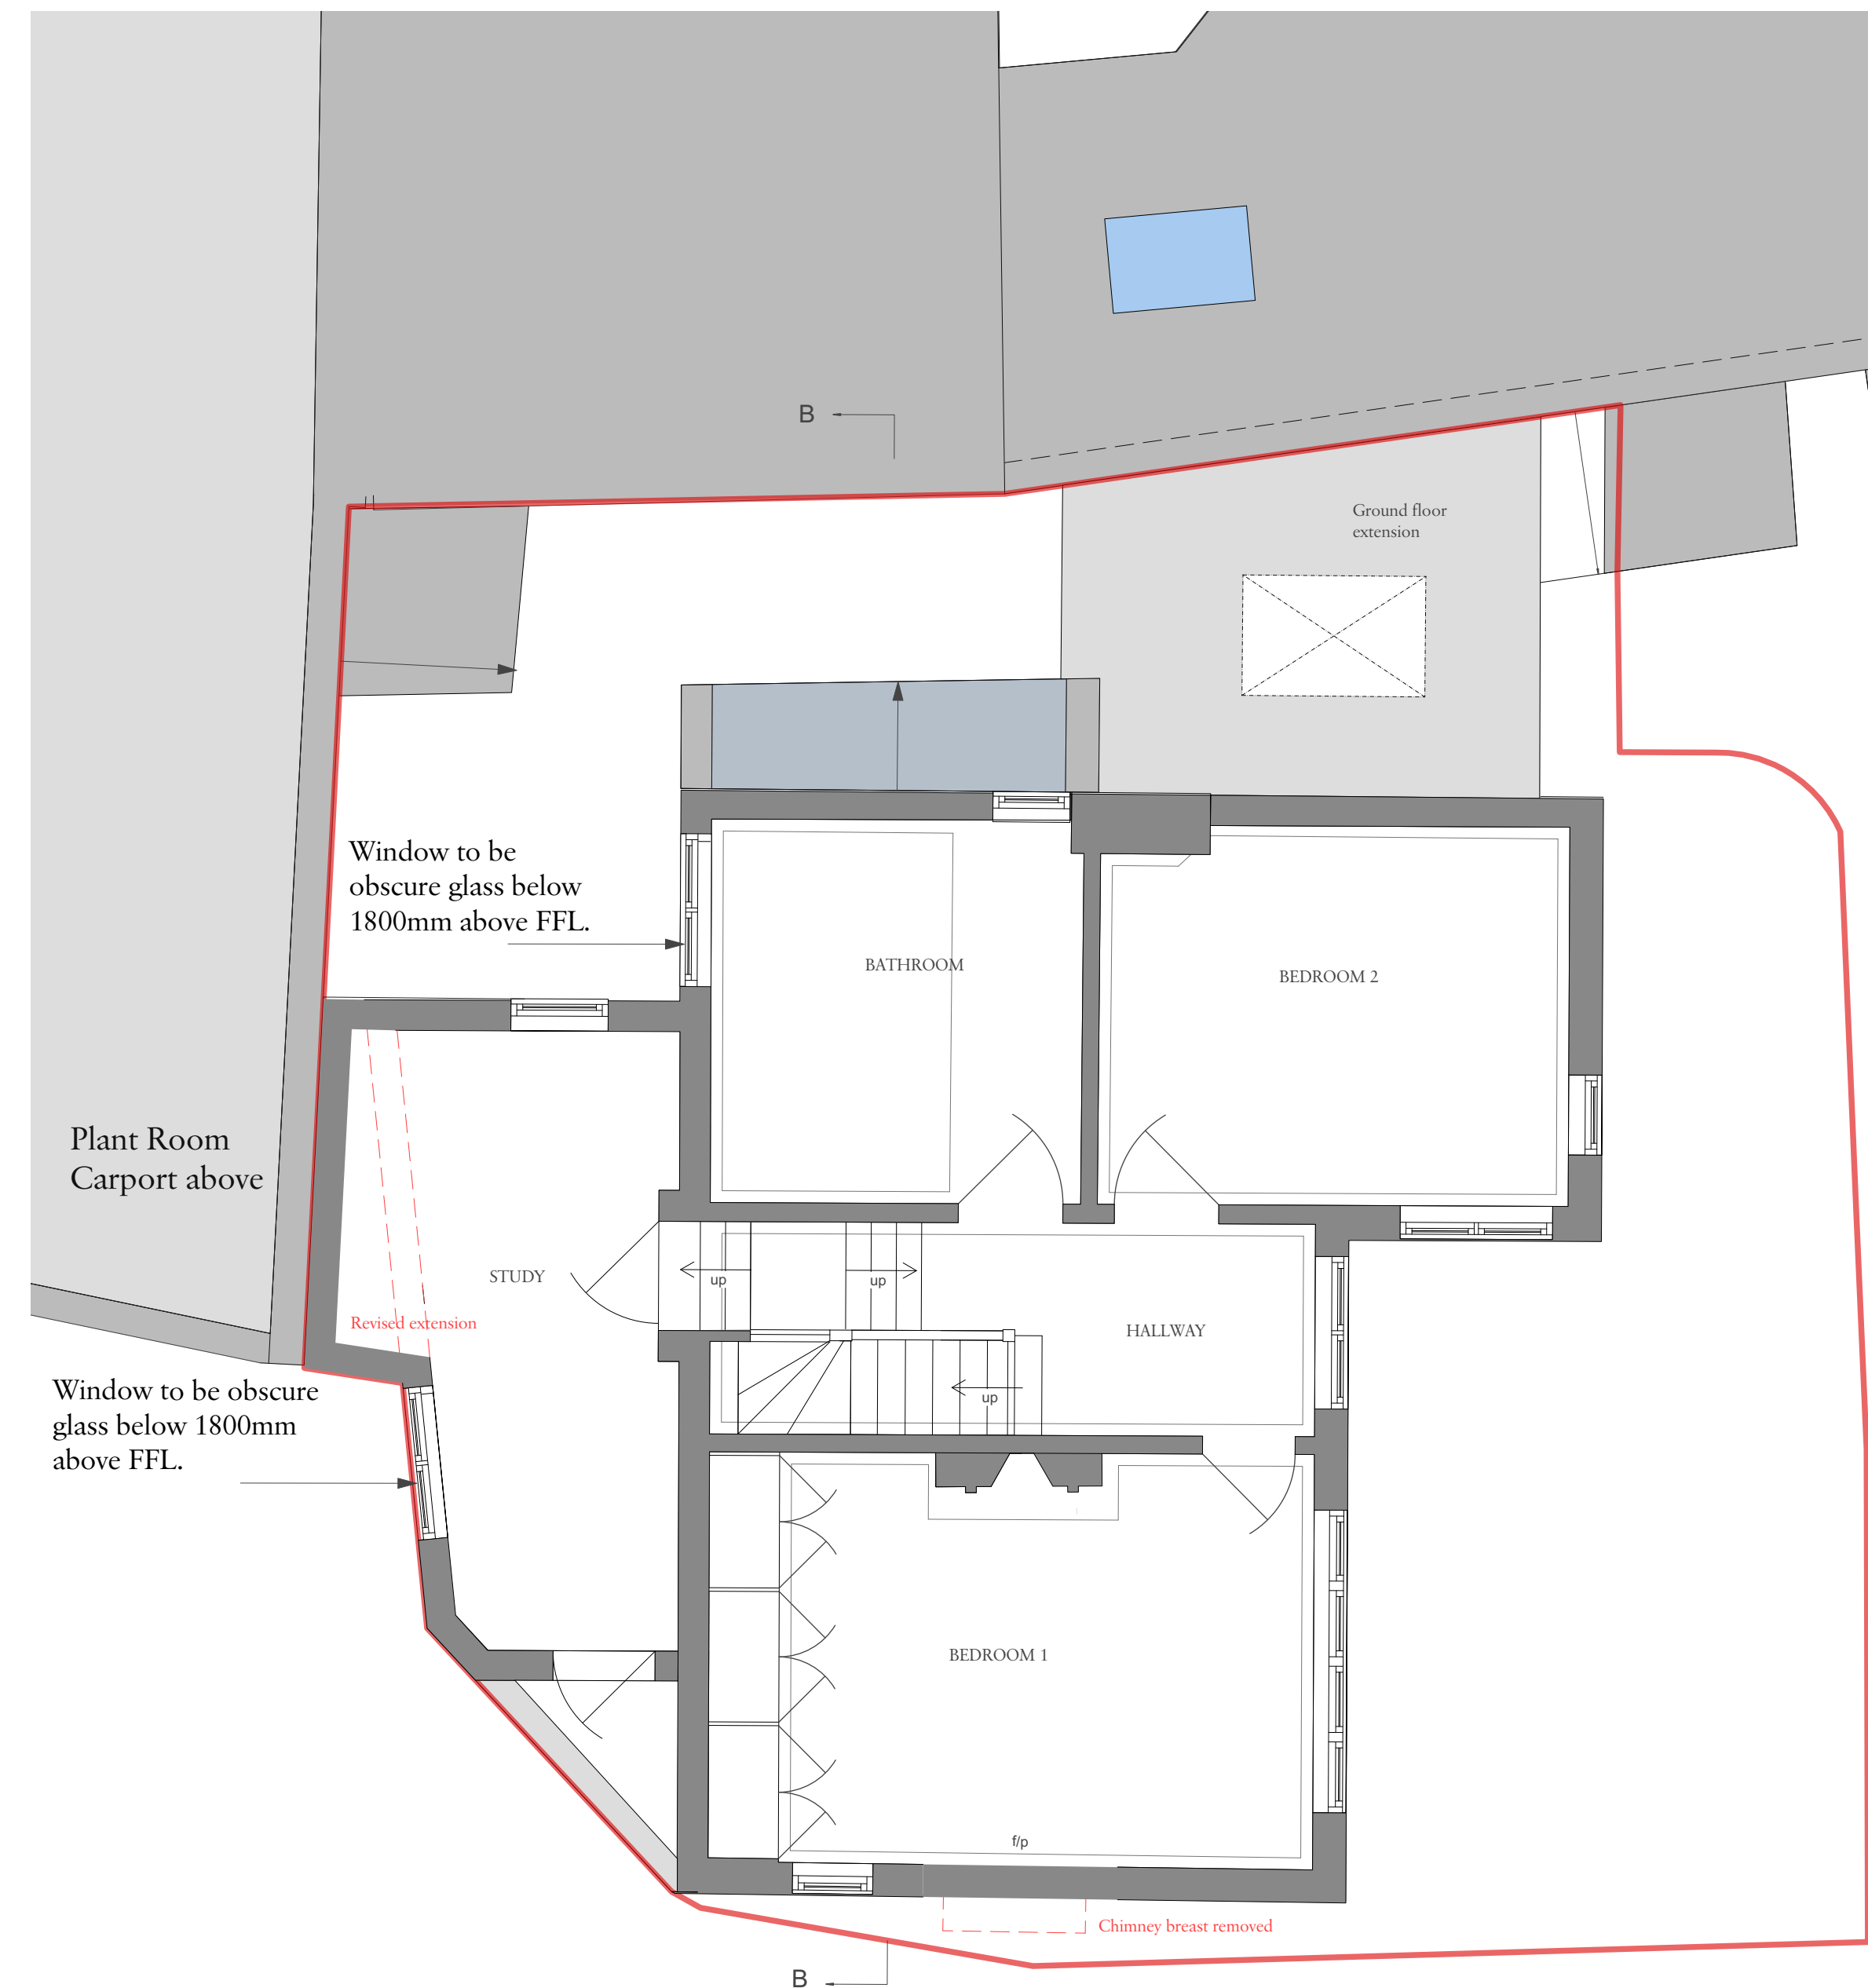

Proposed Scheme

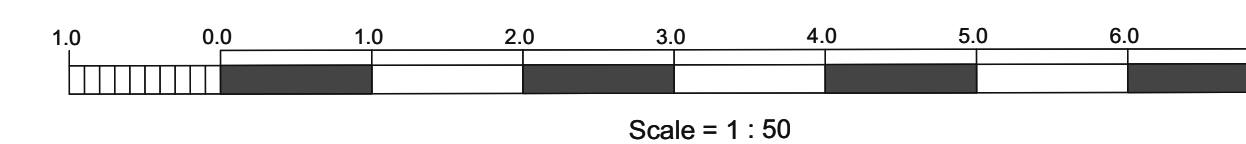

Rev	Date	Details	By

Charlton Brown Architecture & Interiors

The Belvedere, 2 Back Lane, Hampstead, London, NW3 1HL
 Telephone +44(0)20 7794 1234
 Email office@charltonbrown.com
 Website www.charltonbrown.com

Client
 Mark Andrew Brown

Project
 87 Frognal

Drawing Title
 Proposed First Floor Plan

Date	Drawn	Checked
22.06.20	MH	CP

Scale
 1:50 @ A1

Issue Status
FOR PLANNING

Project Number	Drawing Number	Revision
1317	1317 AP 02b	