

Summary of Changes

Consented 1st floor parapet wall revised to align with consented ground floor extension.

Roof form adjusted to fix drawing error on consented drawings.

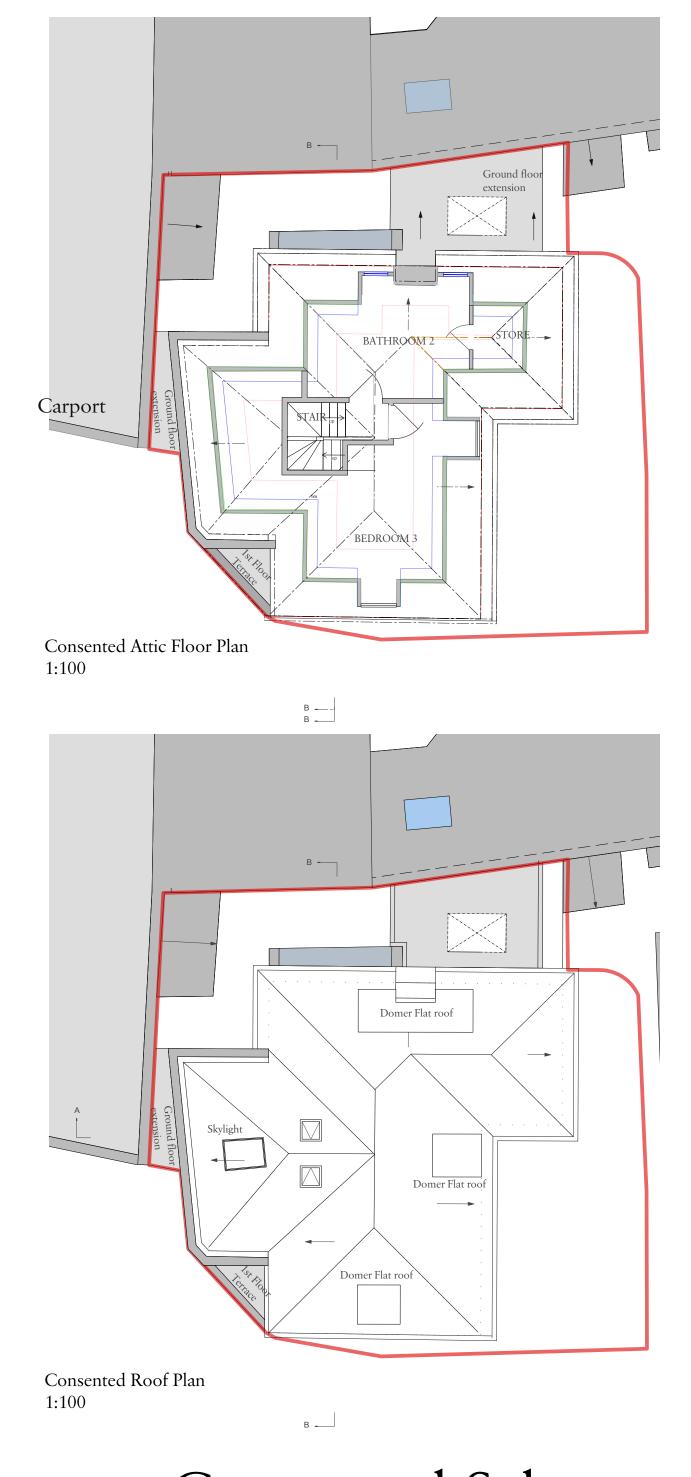

Consented Scheme REF: 2018/0470/P

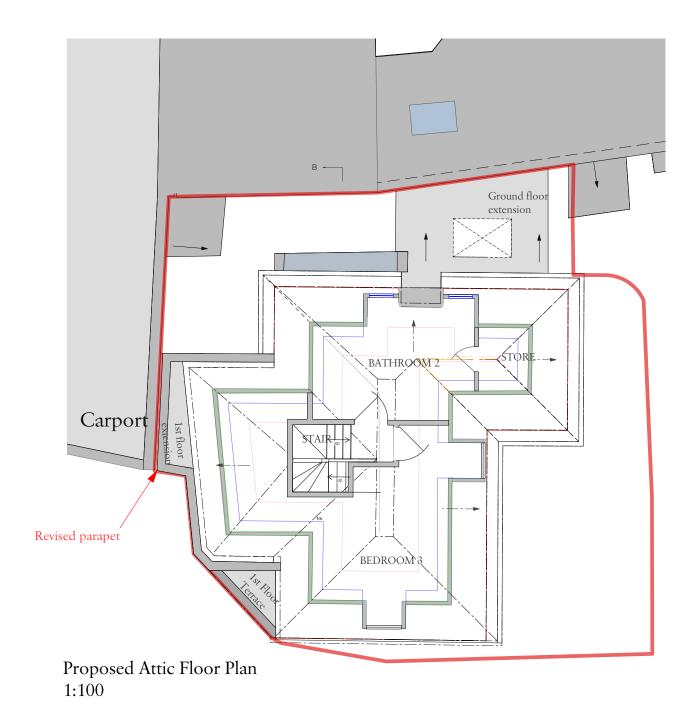



в 💶

Proposed Roof Plan 1:100

Proposed Scheme

All dimensions in millimetres. Where dimensions are not given, drawings must not be scaled and the matter referred back to Charlton Brown Architects.

All dimensions and conditions are to be checked on site by the contractor prior to preparing drawings or commencing any work. The contractor is responsible for checking that there is no conflict between site dimensions and drawn dimensions.

In the event of any detail or dimensional conflict between Charlton Brown Architects drawings, the matter must be referred back to Charlton Brown Architects for clarification

Rev Date

Details

By

Charlton Brown Architecture & Interiors

The Belvedere, 2 Back Lane, Hampstead, London, NW3 1HL Telephone +44(0)20 7794 1234 office@charltonbrown.com Email www.charltonbrown.com Website

Client

Mark Andrew Brown

Project

87 Frognal

Drawing Title


Proposed Attic/ Roof Plan

Date	Drawn	Checked
22.06.20	МН	СР
Scale		

1:100 @ A1

Issue Status

FOR PLANNING

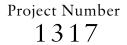

Drawing Number 1317 AP 03b

Revision