



New Conservation Rooflight  
flush to roof tiles  
(Velux external frame size - 1340x980mm)

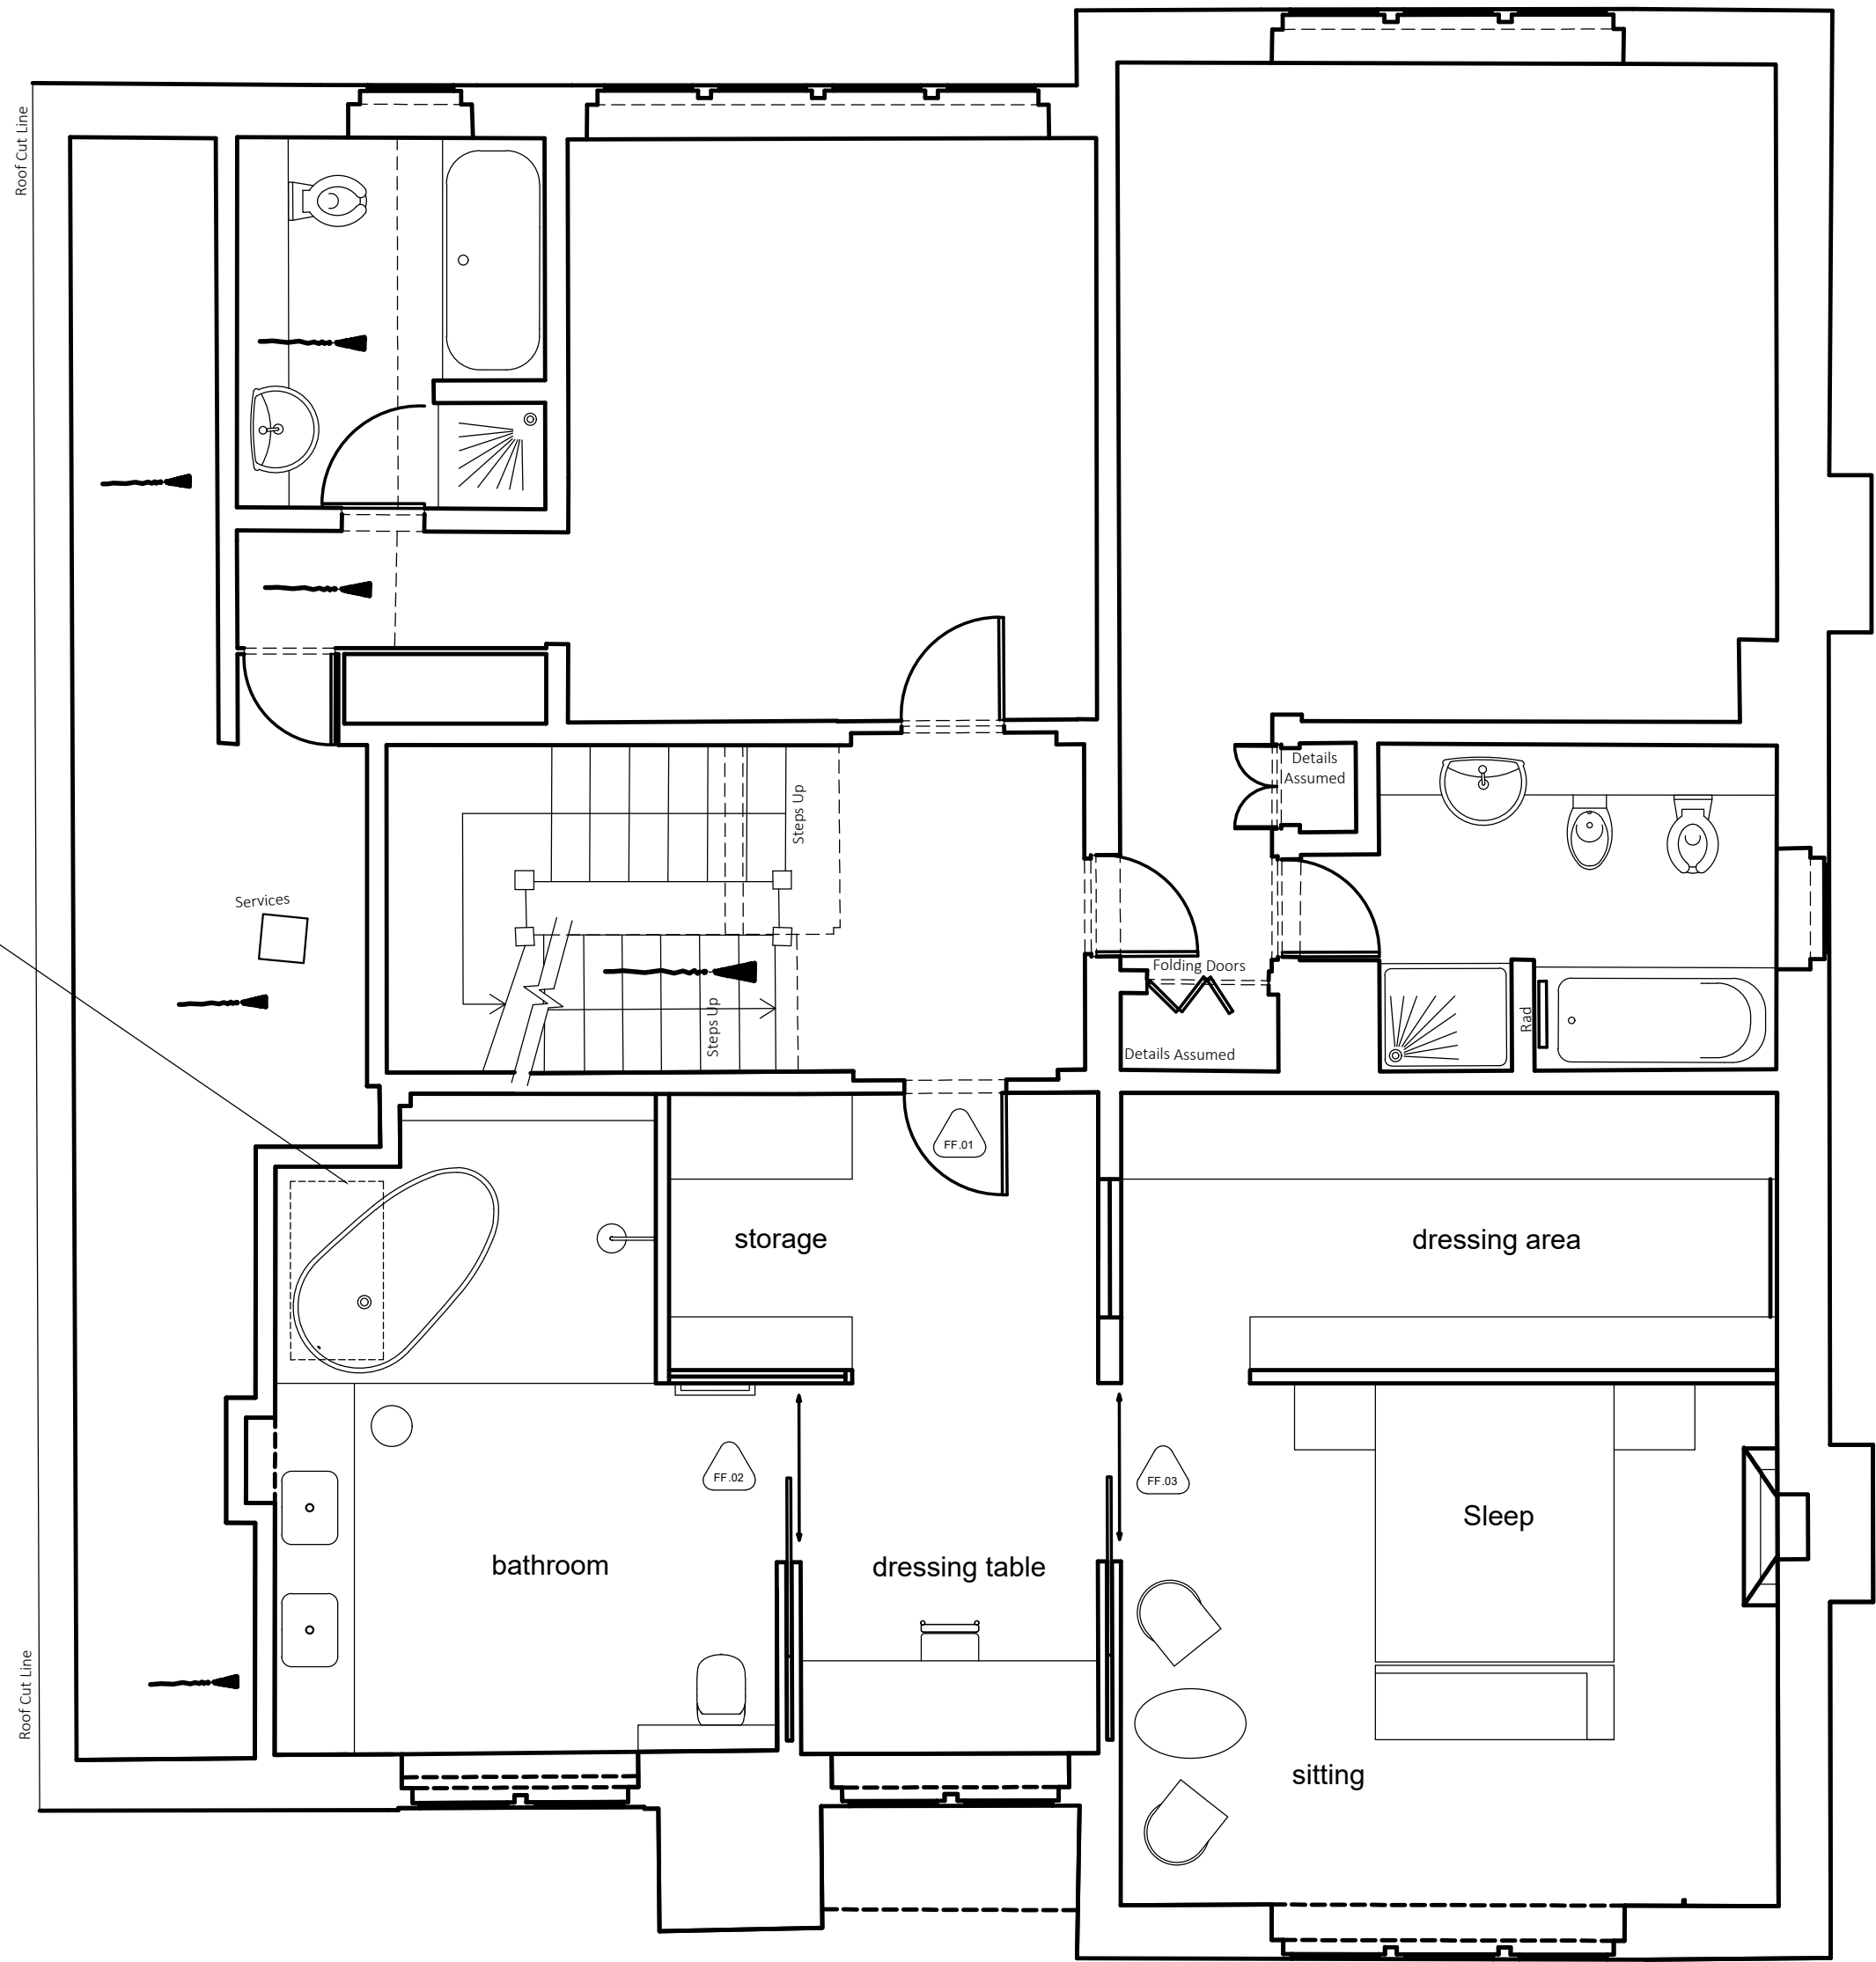

rev	date	description	revised by	audited by
stage	PLANNING	drawing title PROPOSED FIRST FLOOR PLAN		suitability code ##

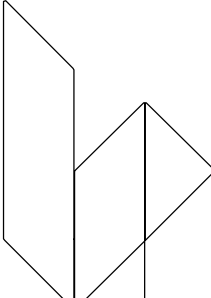

LIPTON  
PLANT  
ARCHITECTS

Seatem House

39 Morelands St

London

EC3V 8BB

T +44 (0)20 7288 1333

F +44 (0)20 7288 0333

E mail@lparchitects.co.uk

W www.lparchitects.co.uk

client

Mr & Mrs M Walkington

project

Birch House

Fitzroy Park

London

N6 6HS

THIS DRAWING IS COPYRIGHT

scale	drawn by	audited by	job no	originator	zone	level	type	role	dwg no	revision
1:50@A1	GB	RS	561	LPA	- ZZ -	01	DR	A	31005	--
1:100@A3										