





location plan: 1:1250

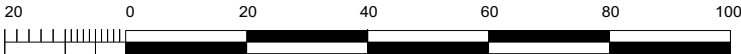

Metres

Pilgrim's Lane

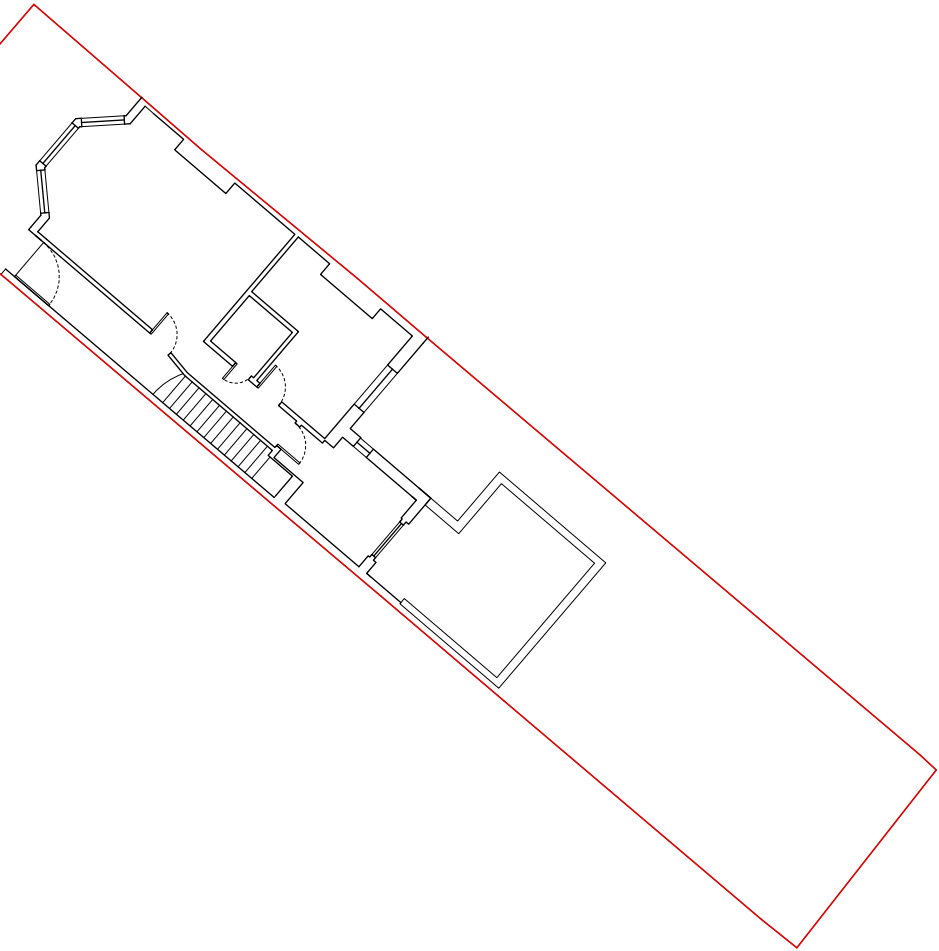

site plan: 1:200

—	stage 4: technical designs -issued for information - planning	14.10.20
—	stage 4: technical designs -issued for information - planning	13.10.20
—	stage 4: technical designs -issued for TENDER -client - contractors - consultants	07.10.20
—	stage 4: technical designs -issued for information -planning	08.09.20
—	stage 3: developed designs -information -client -council	21.04.20

Rev	Date
-----	------

DRAWING STATUS **For TENDER**
Issued only for purpose indicated

This drawing to be read in conjunction with all Consultants information.
All dimensions to be checked on site.
Do not scale, except for planning purposes.
This drawing is protected by copyright.

JOB NUMBER	241
------------	-----

JOB TITLE	Dhingra Residence 62 Pilgrim's Ln, Hampstead, London NW3 1SN
-----------	--



DRAWING TITLE	Site and Location plan existing
---------------	---

SCALE:	1:1250 and 1:200 – refer to drawings
--------	--------------------------------------

DATE:	April 2020
-------	------------

DRAWING NO.	REV
-------------	-----

A/01/001	—
----------	---

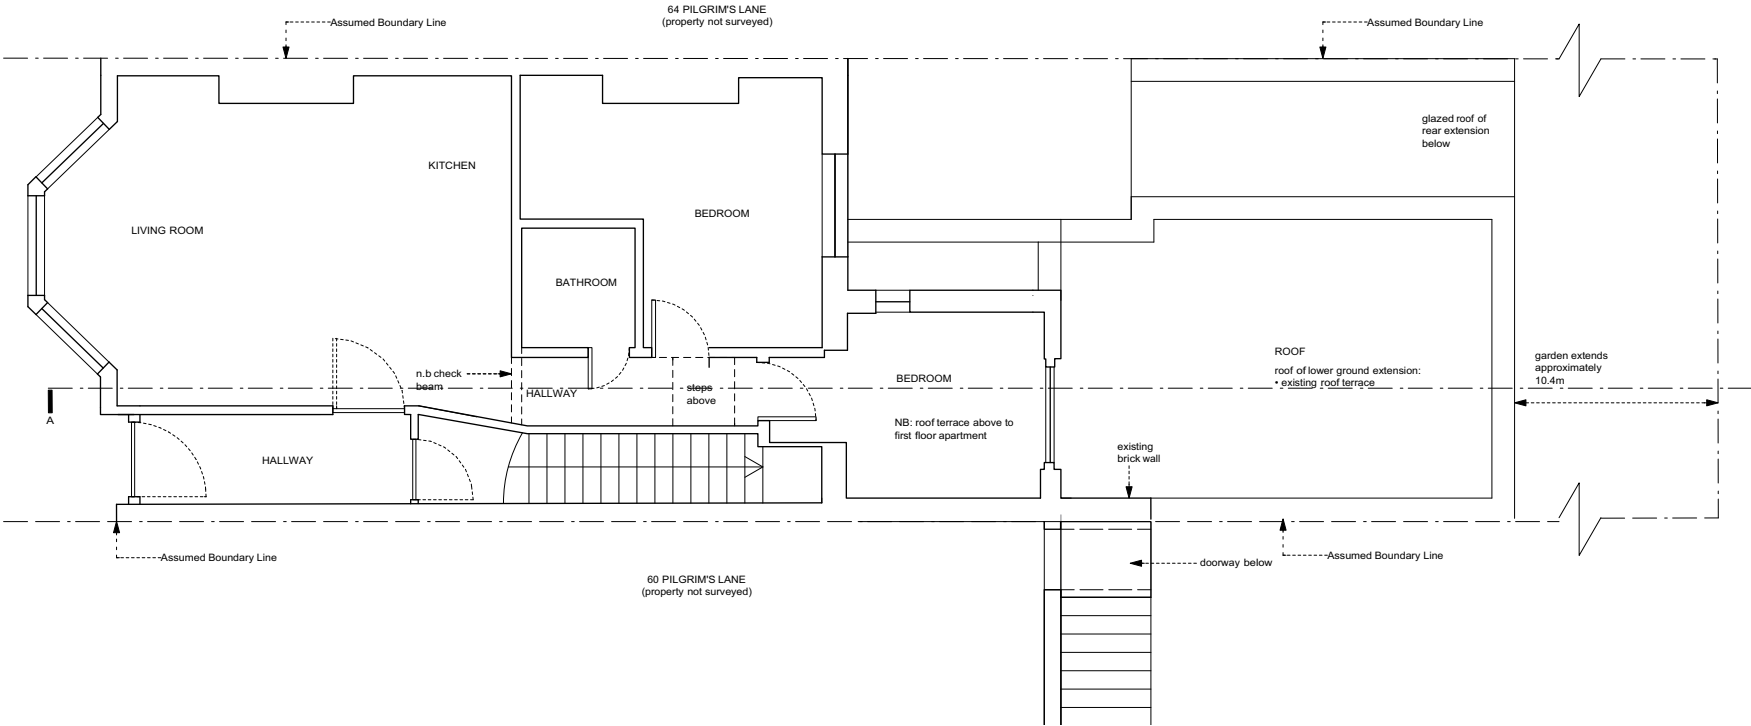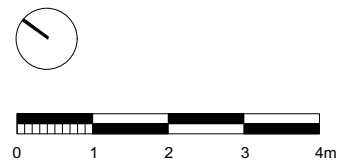

GROUND FLOOR PLAN

D	stage 4: technical designs -issued for information - planning	14.10.20
C	stage 4: technical designs -issued for information - planning	13.10.20
C	stage 4: technical designs -issued for TENDER -client - contractors - consultants	07.10.20
C	stage 4: technical designs -issued for information -planning	08.09.20
C	stage 3: developed designs -information -client -council	13.05.20
B	stage 3: developed designs -information -client -council	21.04.20
A	stage 2: concept design -information -client	08.04.20
-	stage 2: concept design -information -client	23.03.20

Rev Date

DRAWING STATUS For TENDER
Issued only for purpose indicated

This drawing to be read in conjunction with all Consultants information.
All dimensions to be checked on site.
Do not scale, except for planning purposes.
This drawing is protected by copyright.

JOB NUMBER 241

JOB TITLE
Dhingra Residence
62 Pilgrim's Ln, Hampstead, London NW3 1SN


DRAWING TITLE
Ground Floor Plan
existing

SCALE: 1:100 @ A3 1:50 @ A1


DATE: March 2020

DRAWING NO. A/01/101 REV D



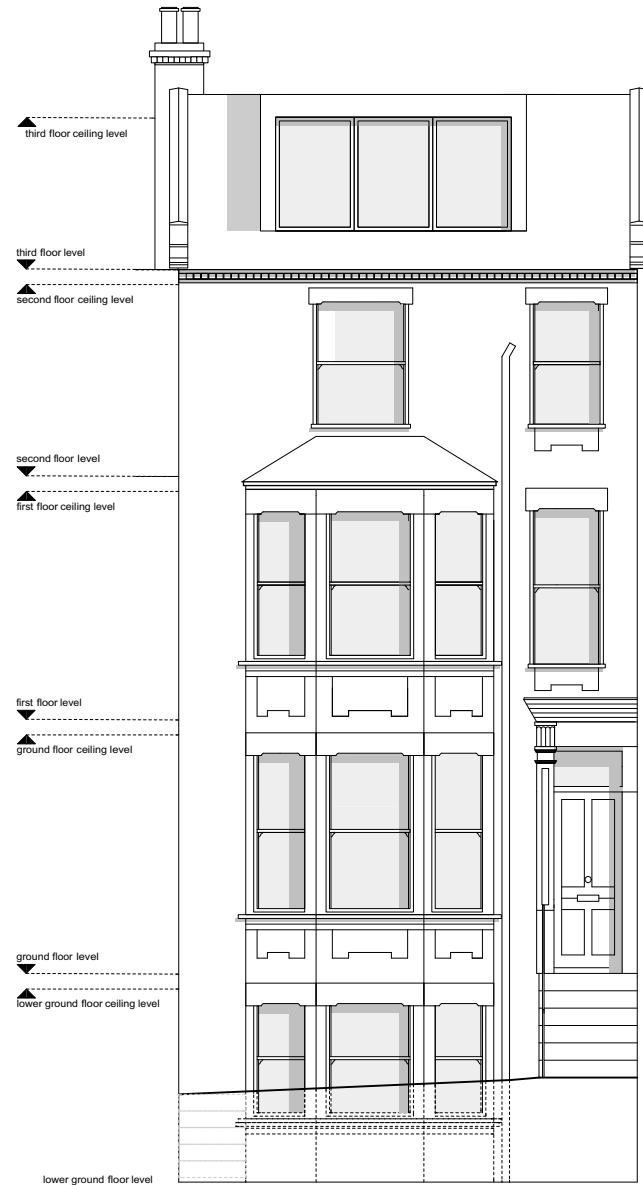

FRONT ELEVATION

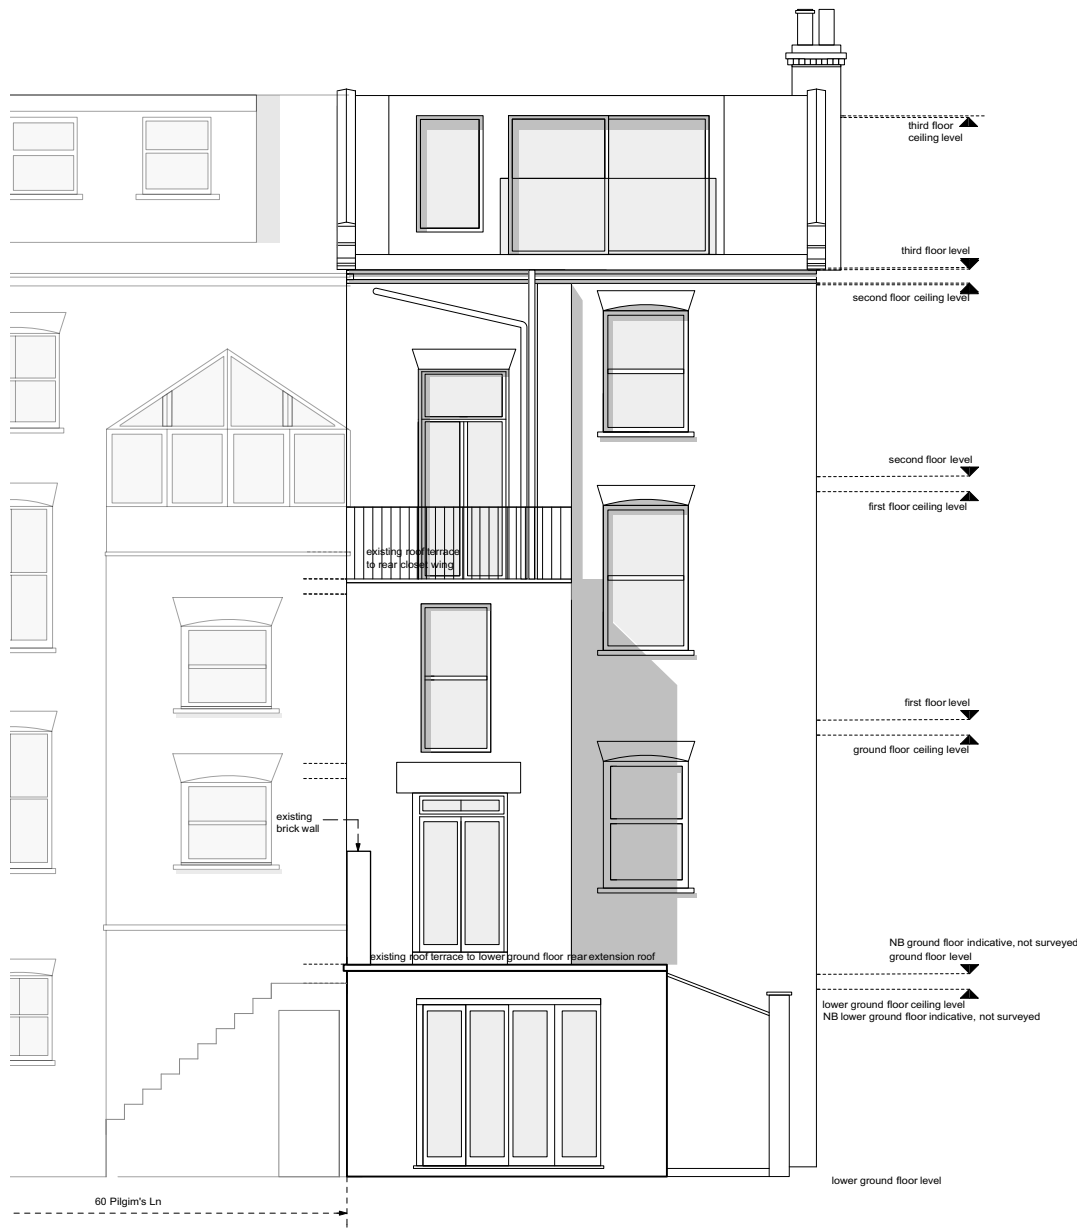

REAR ELEVATION



WILLIAM TOZER

associates

RIBA chartered practice

NZIA practice

UK | EU | AU | NZ | USA

42-44 New House 67-68 Hatton Garden London EC1N 8JY

t +44 (0)20 7404 0675

enquiries@williamtozerassociates.com

www.williamtozerassociates.com

0

1

2

3

4m

C	stage 4: technical designs -issued for information - planning	14.10.20
B	stage 4: technical designs -issued for information - planning	13.10.20
B	stage 4: technical designs -issued for information -client - planning	08.10.20
A	stage 4: technical designs -issued for TENDER -client - contractors - consultants	07.10.20
A	stage 4: technical designs -issued for information -planning	08.09.20
A	stage 3: developed designs -information -client -council	13.05.20
-	stage 3: developed designs -information -client -council	21.04.20

Rev

Date

DRAWING STATUS

For INFORMATION

Issued only for purpose indicated

This drawing to be read in conjunction with all Consultants information.
All dimensions to be checked on site.
Do not scale, except for planning purposes.

This drawing is protected by copyright.

JOB NUMBER

241

JOB TITLE

Dhingra Residence
62 Pilgrim's Ln, Hampstead, London NW3 1SN

DRAWING TITLE

Front and Rear Elevation
existing

SCALE:

1:100 @ A3 1:50 @ A1

DATE:


March 2020

DRAWING NO.

A/01/102


REV

C

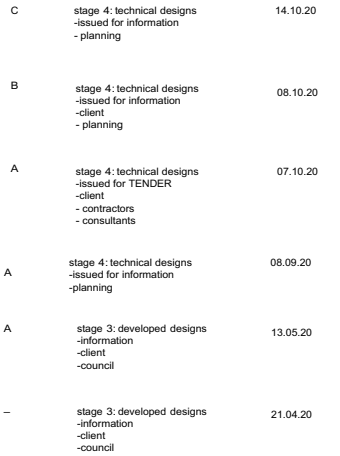


Rev	Date
DRAWING STATUS	For INFORMATION
Issued only for purpose indicated	
This drawing to be read in conjunction with all Consultants information. All dimensions to be checked on site. Do not scale, except for planning purposes.	
This drawing is protected by copyright.	
JOB NUMBER	241
JOB TITLE	Dhinga Residence 62 Pilgrim's Ln, Hampstead, London NW3 1SN
DRAWING TITLE	Side Elevation existing
SCALE:	1:100 @ A3 1:50 @ A1
DATE:	March 2020
DRAWING NO.	REV
A/01/103	C


A minimalist interior hallway with white walls, a wooden floor, and a large window at the end, showing a bright outdoor area.

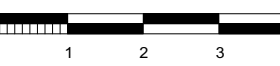WILLIAM TOZER a s s o c i a t e s		
RIBA chartered practice NZIA practice UK EU AU NZ USA 42-44 New House 67-68 Hatton Garden London EC1N 8JY enquiries@williamtozerassociates.com t +44 (0)20 7404 0675 www.williamtozerassociates.com		
		
I	stage 4: technical designs -issued for information - planning	14.10.20
H	stage 4: technical designs -issued for information - planning	13.10.20
G	stage 4: technical designs -issued for TENDER - client - contractors - consultants	07.10.20
F	stage 4: technical designs -issued for information -planning	11.09.20
E	stage 4: technical designs -issued for information -planning	08.09.20
D	stage 4: technical designs -issued for information -client	08.07.20
C	stage 3: developed designs -information -client	13.05.20
B	stage 3: developed designs -information -client -council	21.04.20
A	stage 2: concept design -information -client	08.04.20
-	stage 2: concept design -information -client	23.03.20
Rev		Date
DRAWING STATUS	For Information Issued only for purpose indicated	
This drawing to be read in conjunction with all Consultants information. All dimensions to be checked on site. Do not scale, except for planning purposes. This drawing is protected by copyright.		
JOB NUMBER	241	
JOB TITLE	Dhingra Residence 62 Pilgrim's Ln, Hampstead, London NW3 1SN	
DRAWING TITLE	Ground Floor Plan proposed	
SCALE:	1:100 @ A3 1:50 @ A1	
DATE:	March 2020	
DRAWING NO.	REV	
A/02/101	I	

[illegible]




WILLIAM TOZER a s s o c i a t e s		
RIBA chartered practice NZIA practice UK EU AU NZ USA 42-44 New House 67-68 Hatton Garden London EC1N 8JY 1 +44 (0)20 7404 0675 enquiries@williamtozerassociates.com www.williamtozerassociates.com		
		
J	stage 4: technical designs -issued for information - planning	14.10.20
I	stage 4: technical designs - issued for information - planning	13.10.20
H	stage 4: technical designs -issued for information -client - planning	08.10.20
G	stage 4: technical designs -issued for TENDER -client - contractors - consultants	07.10.20
F	stage 4: technical designs -issued for information -planning	11.09.20
E	stage 4: technical designs -issued for information -planning	08.09.20
D	stage 4: technical designs -issued for information -client	08.07.20
C	stage 3: developed designs -information -client	13.05.20
B	stage 3: developed designs -information -client -council	21.04.20
A	stage 2: concept design -information -client	08.04.20
-	stage 2: concept design -information -client	23.03.20
Rev		Date
DRAWING STATUS For INFORMATION Issued only for purpose indicated		
This drawing to be read in conjunction with all Consultants information. All dimensions to be checked on site. Do not scale, except for planning purposes. This drawing is protected by copyright.		
JOB NUMBER 241		
JOB TITLE Dhingra Residence 62 Pilgrim's Ln, Hampstead, London NW3 1SN		
DRAWING TITLE Elevations proposed		
SCALE: 1:100 @ A3 1:50 @ A1		
DATE: March 2020		
DRAWING NO.		REV
A/02/102		J

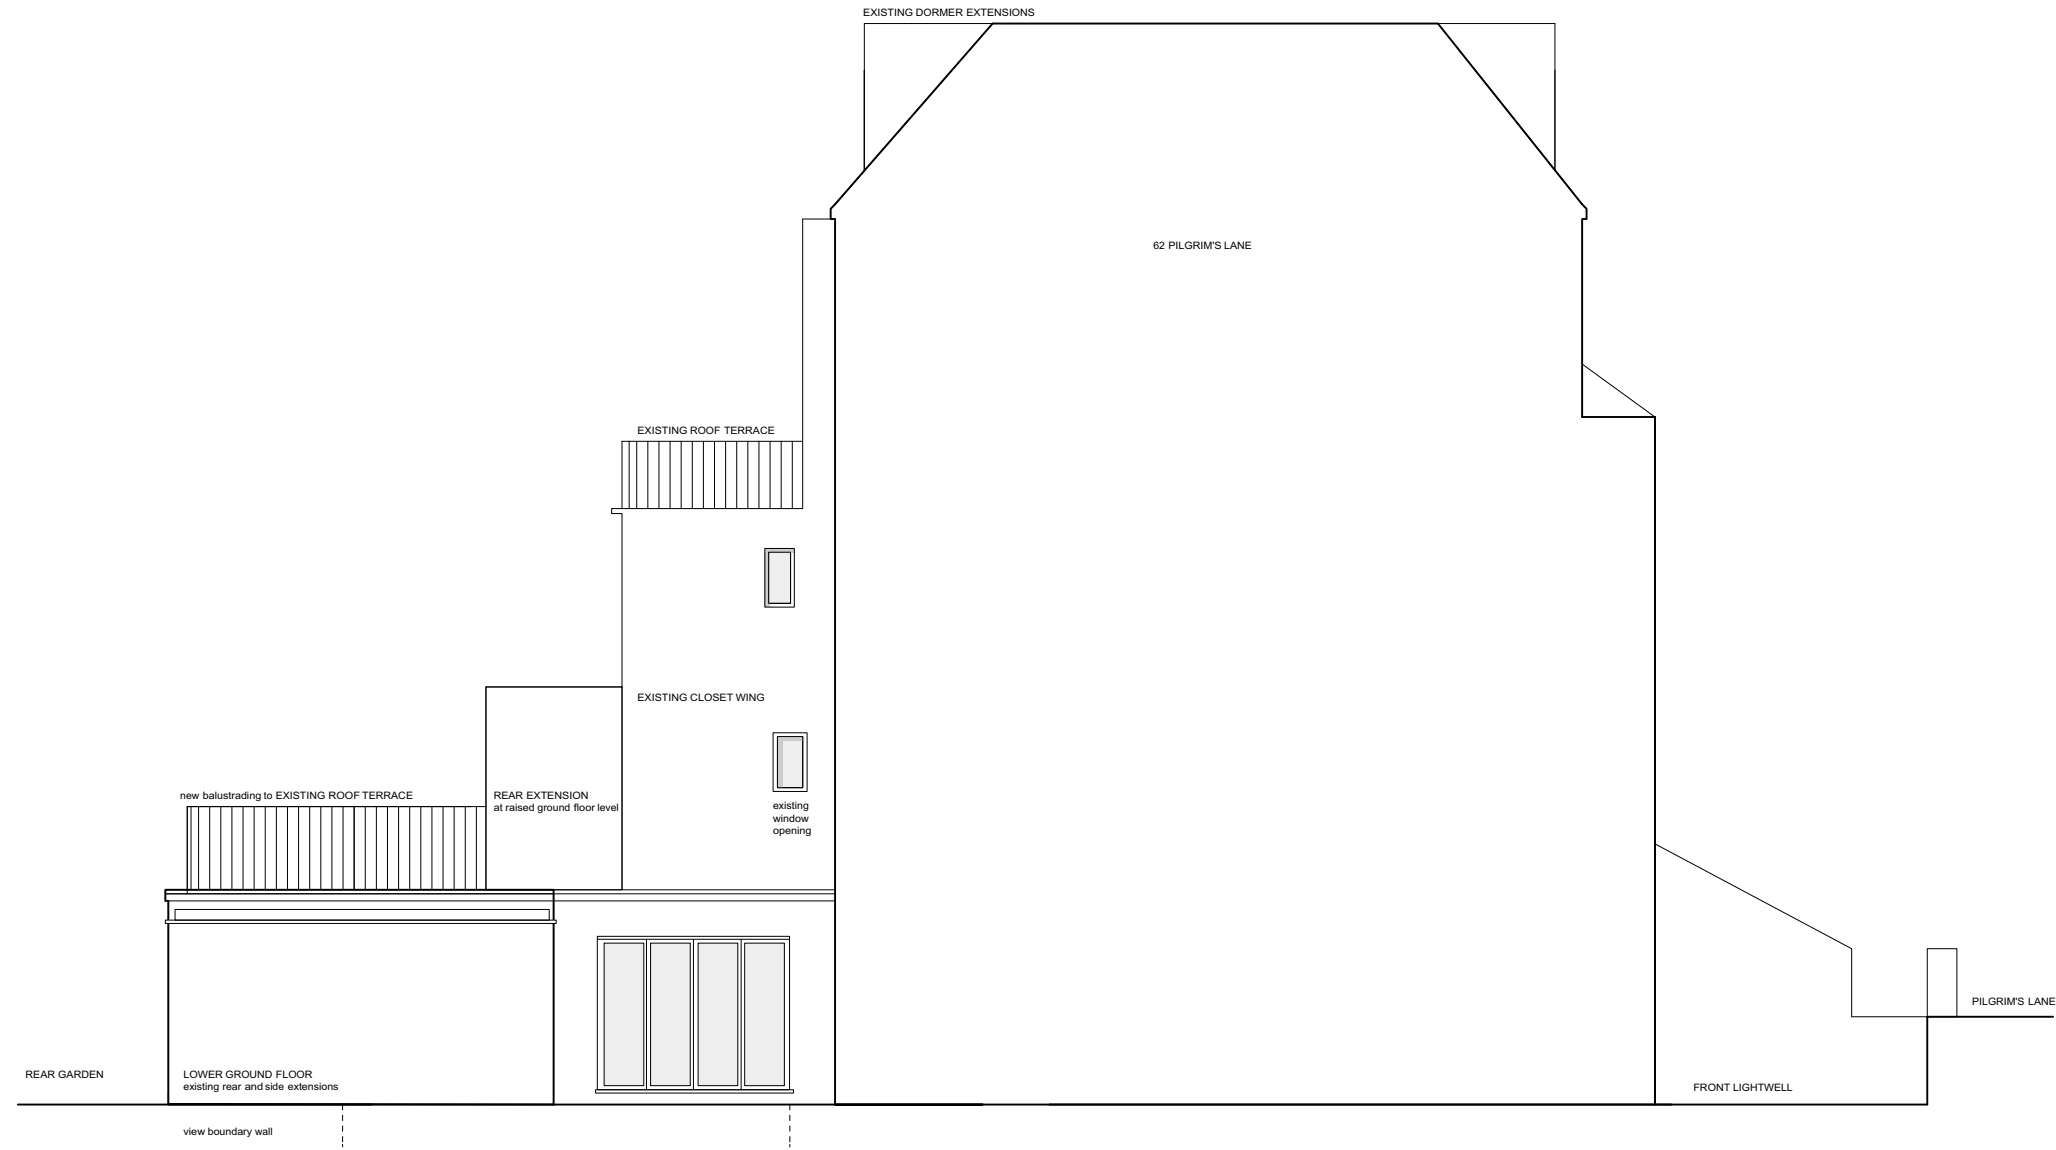

G	stage 4: technical designs -issued for information - planning	14.10.20
F	stage 4: technical designs -issued for information - planning	13.10.20
F	stage 4: technical designs -issued for information -client - planning	08.10.20
E	stage 4: technical designs -issued for TENDER -client - contractors - consultants	07.10.20
D	stage 4: technical designs -issued for information -planning	08.09.20
C	stage 4: technical designs -issued for information -client	08.07.20
B	stage 3: developed designs -information -client	13.05.20
-	stage 3: developed designs -information -client -council	21.04.20

Rev	Date	
DRAWING STATUS	For INFORMATION	
Issued only for purpose indicated		
This drawing to be read in conjunction with all Consultants information. All dimensions to be checked on site. Do not scale, except for planning purposes.		
This drawing is protected by copyright.		
JOB NUMBER	241	
JOB TITLE	Dhingra Residence 62 Pilgrim's Ln, Hampstead, London NW3 1SN	
DRAWING TITLE		
Side Elevation - Boundary line proposed		
SCALE:	1:100 @ A3 1:50 @ A1	
DATE:	March 2020	
DRAWING NO.	REV	
A/02/103		G

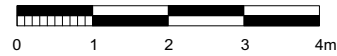

REAR ELEVATION OF STREET

NB: elevations of neighbouring buildings are taken from successful planning applications

-	stage 4: technical designs -issued for TENDER -client -contractors -consultants	07.10.20
-	stage 4: technical designs -issued for information -planning	08.09.20

Rev	Date
-----	------

DRAWING STATUS **For TENDER**
Issued only for purpose indicated

This drawing to be read in conjunction with all Consultants information.
All dimensions to be checked on site.
Do not scale, except for planning purposes.
This drawing is protected by copyright.

JOB NUMBER 241

JOB TITLE
Dhingra Residence
62 Pilgrim's Ln, Hampstead, London NW3 1SN

DRAWING TITLE
rear elevation neighbours proposed

SCALE: 1:150 @ A3

DATE: September 2020

DRAWING NO.	REV
A/02/104	-