




EXISTING REAR ELEVATION
1:50



PROPOSED REAR ELEVATION
1:100

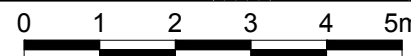

NOTES:

THE POSITION AND LINE OF THE REAR DORMERS IS TO REMAIN AS EXISTING.

MATERIALS KEY:

1. WALLS: RED STOCK BRICK
2. ROOF: RED CLAY TILE
3. WINDOWS: TO MATCH EXISTING
4. UPSTAND TO TERRACE INCLAY TILES TO MATCH EXISTING ROOF
5. MOULDINGS TO BE REPLICATED ON NEW DOORS
6. NEW DOORS TO FOLLOW EXISTING PROPORTIONS & LINES OF HEADS AND CILLS

Rev.	Date	Description	Init.
A	13/10/20	Changes to rear doors & terrace treatment.	DW

Client

MR & MRS CHURCH

Project Title

26D LAMBOLLE ROAD
NW3 4HR

Drawing Title

EXISTING & PROPOSED REAR ELEVATION

Cad File	Sheet Size	Scale
1645_PL_E_PLOT	A1	1:50
Drawn by	Drawing Date	Approved by
JB	JUNE 2020	DW
Project No.	Drawing No.	Revision
1645	E_01	A

DARIA WONG ARCHITECTS

SUITE 64
101 CLERKENWELL ROAD
LONDON
EC1R 5BX
T : 020 3397 8877 E : projects@dwa.uk.com

This drawing is property of Daria Wong Architects© and must not be copied or otherwise reproduced. All dimensions must be checked on site before commencing work. No dimensions to be scaled from this drawing. This drawing was produced using AutoCad LT.


PLANNING ISSUE

NOTES:


THE POSITION AND LINE OF THE REAR DORMERS IS TO REMAIN AS EXISTING.

MATERIALS KEY:

- 1. WALLS: RED STOCK BRICK
- 2. ROOF: RED CLAY TILE
- 3. WINDOWS: TO MATCH EXISTING
- 4. UPSTAND TO TERRACE IN CLAY TILES TO MATCH EXISTING ROOF
- 5. MOULDINGS TO BE REPLICATED ON NEW DOORS
- 6. NEW DOORS TO FOLLOW EXISTING PROPORTIONS & LINES OF HEADS AND CILLS

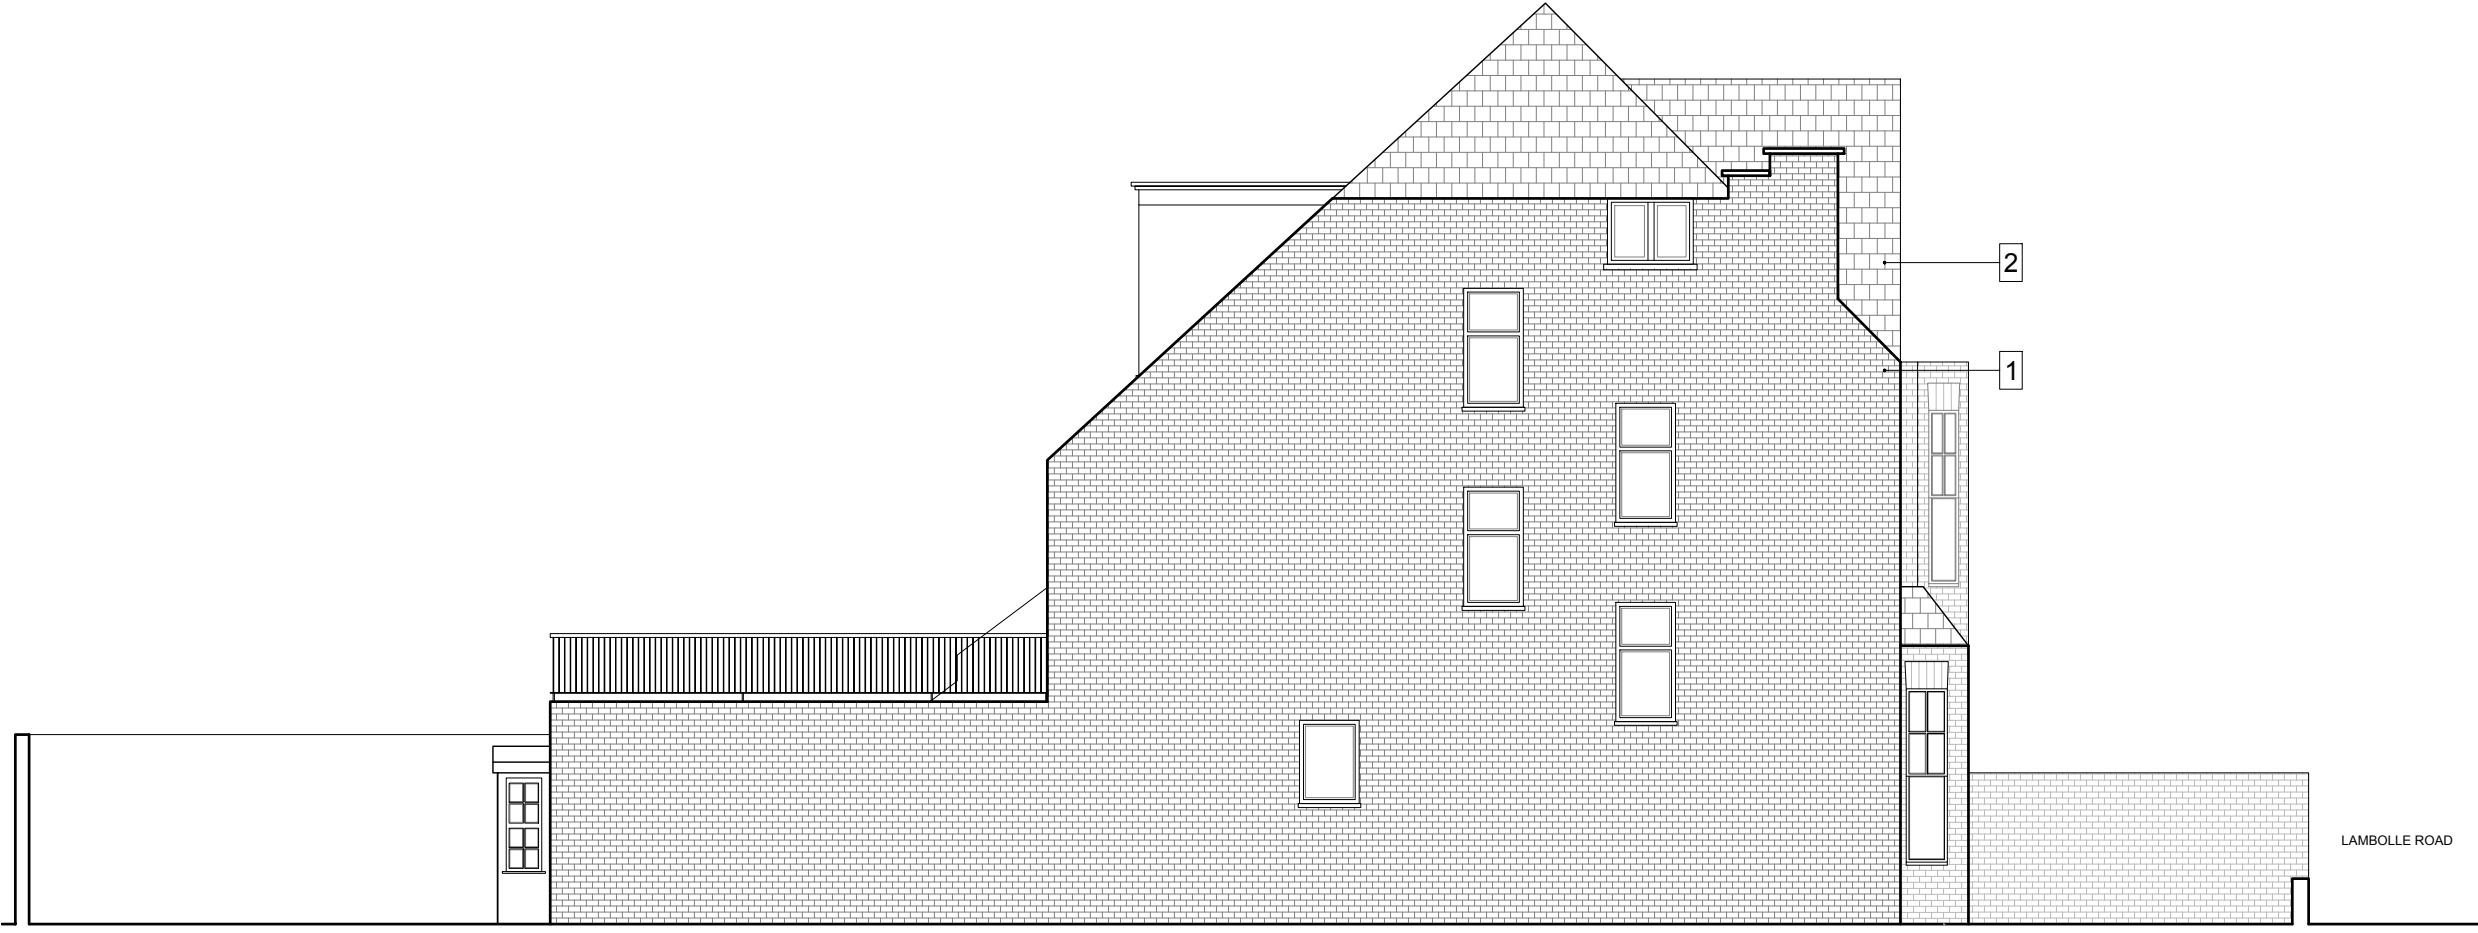

EXISTING SIDE ELEVATION
1:50

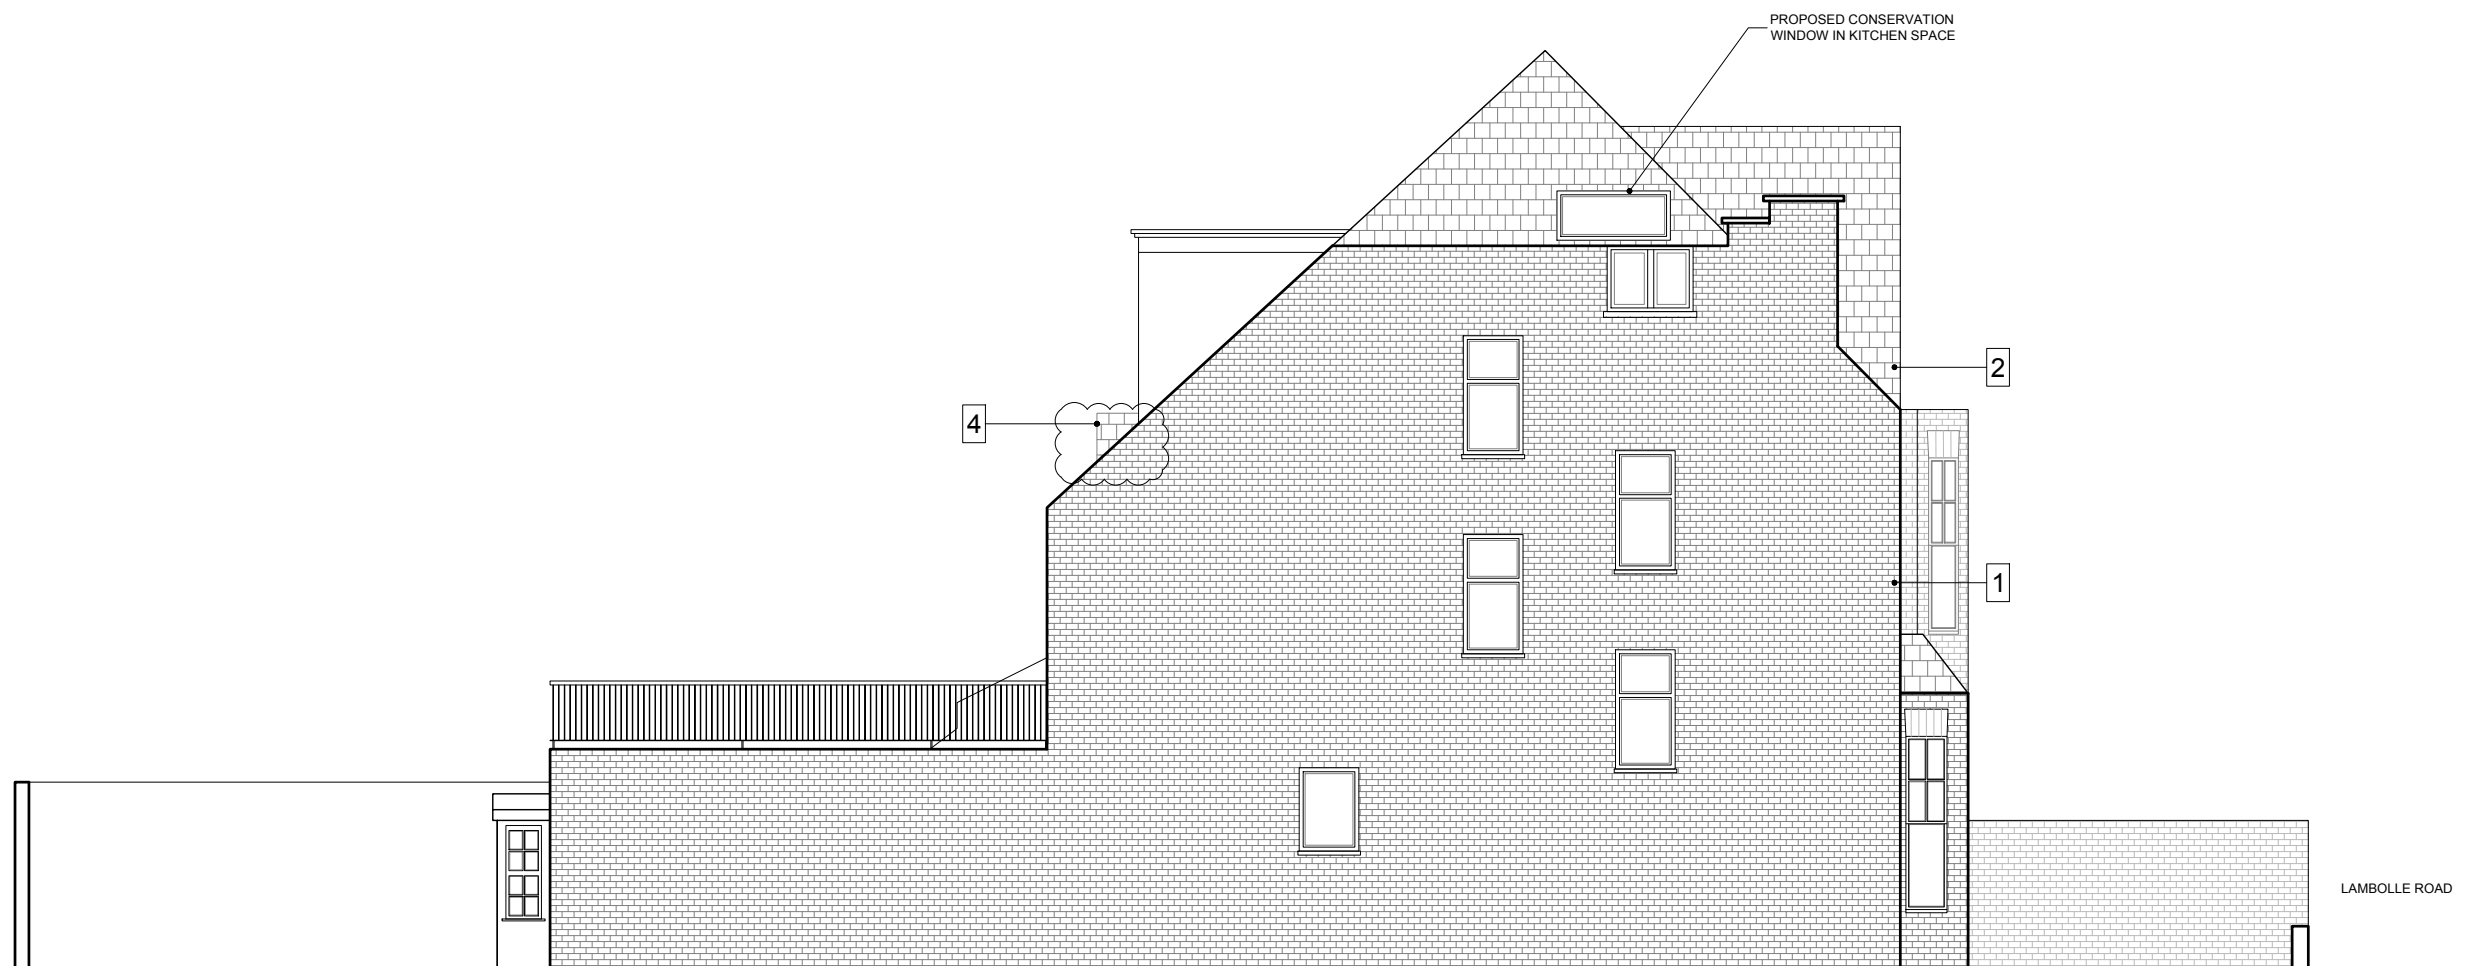

PROPOSED SIDE ELEVATION
1:50

Rev.	Date	Description	Init.
A	13/10/20	Changes to rear doors & terrace treatment.	DW

Client

MR & MRS CHURCH

Project Title

26D LAMBOLLE ROAD
NW3 4HR

Drawing Title

EXISTING & PROPOSED SIDE ELEVATION


Cad File	Sheet Size	Scale
1645_PL_E_PLOT	A1	1:50
Drawn by	Drawing Date	Approved by
JB	JUNE 2020	DW
Project No.	Drawing No.	Revision
1645	E_02	A

DARIA WONG ARCHITECTS


SUITE 64
101 CLERKENWELL ROAD
LONDON
EC1R 5BX
T : 020 3397 8877 E : projects@dwa.uk.com

This drawing is property of Daria Wong Architects© and must not be copied or otherwise reproduced. All dimensions must be checked on site before commencing work. No dimensions to be scaled from this drawing. This drawing was produced using AutoCad LT.

PLANNING ISSUE

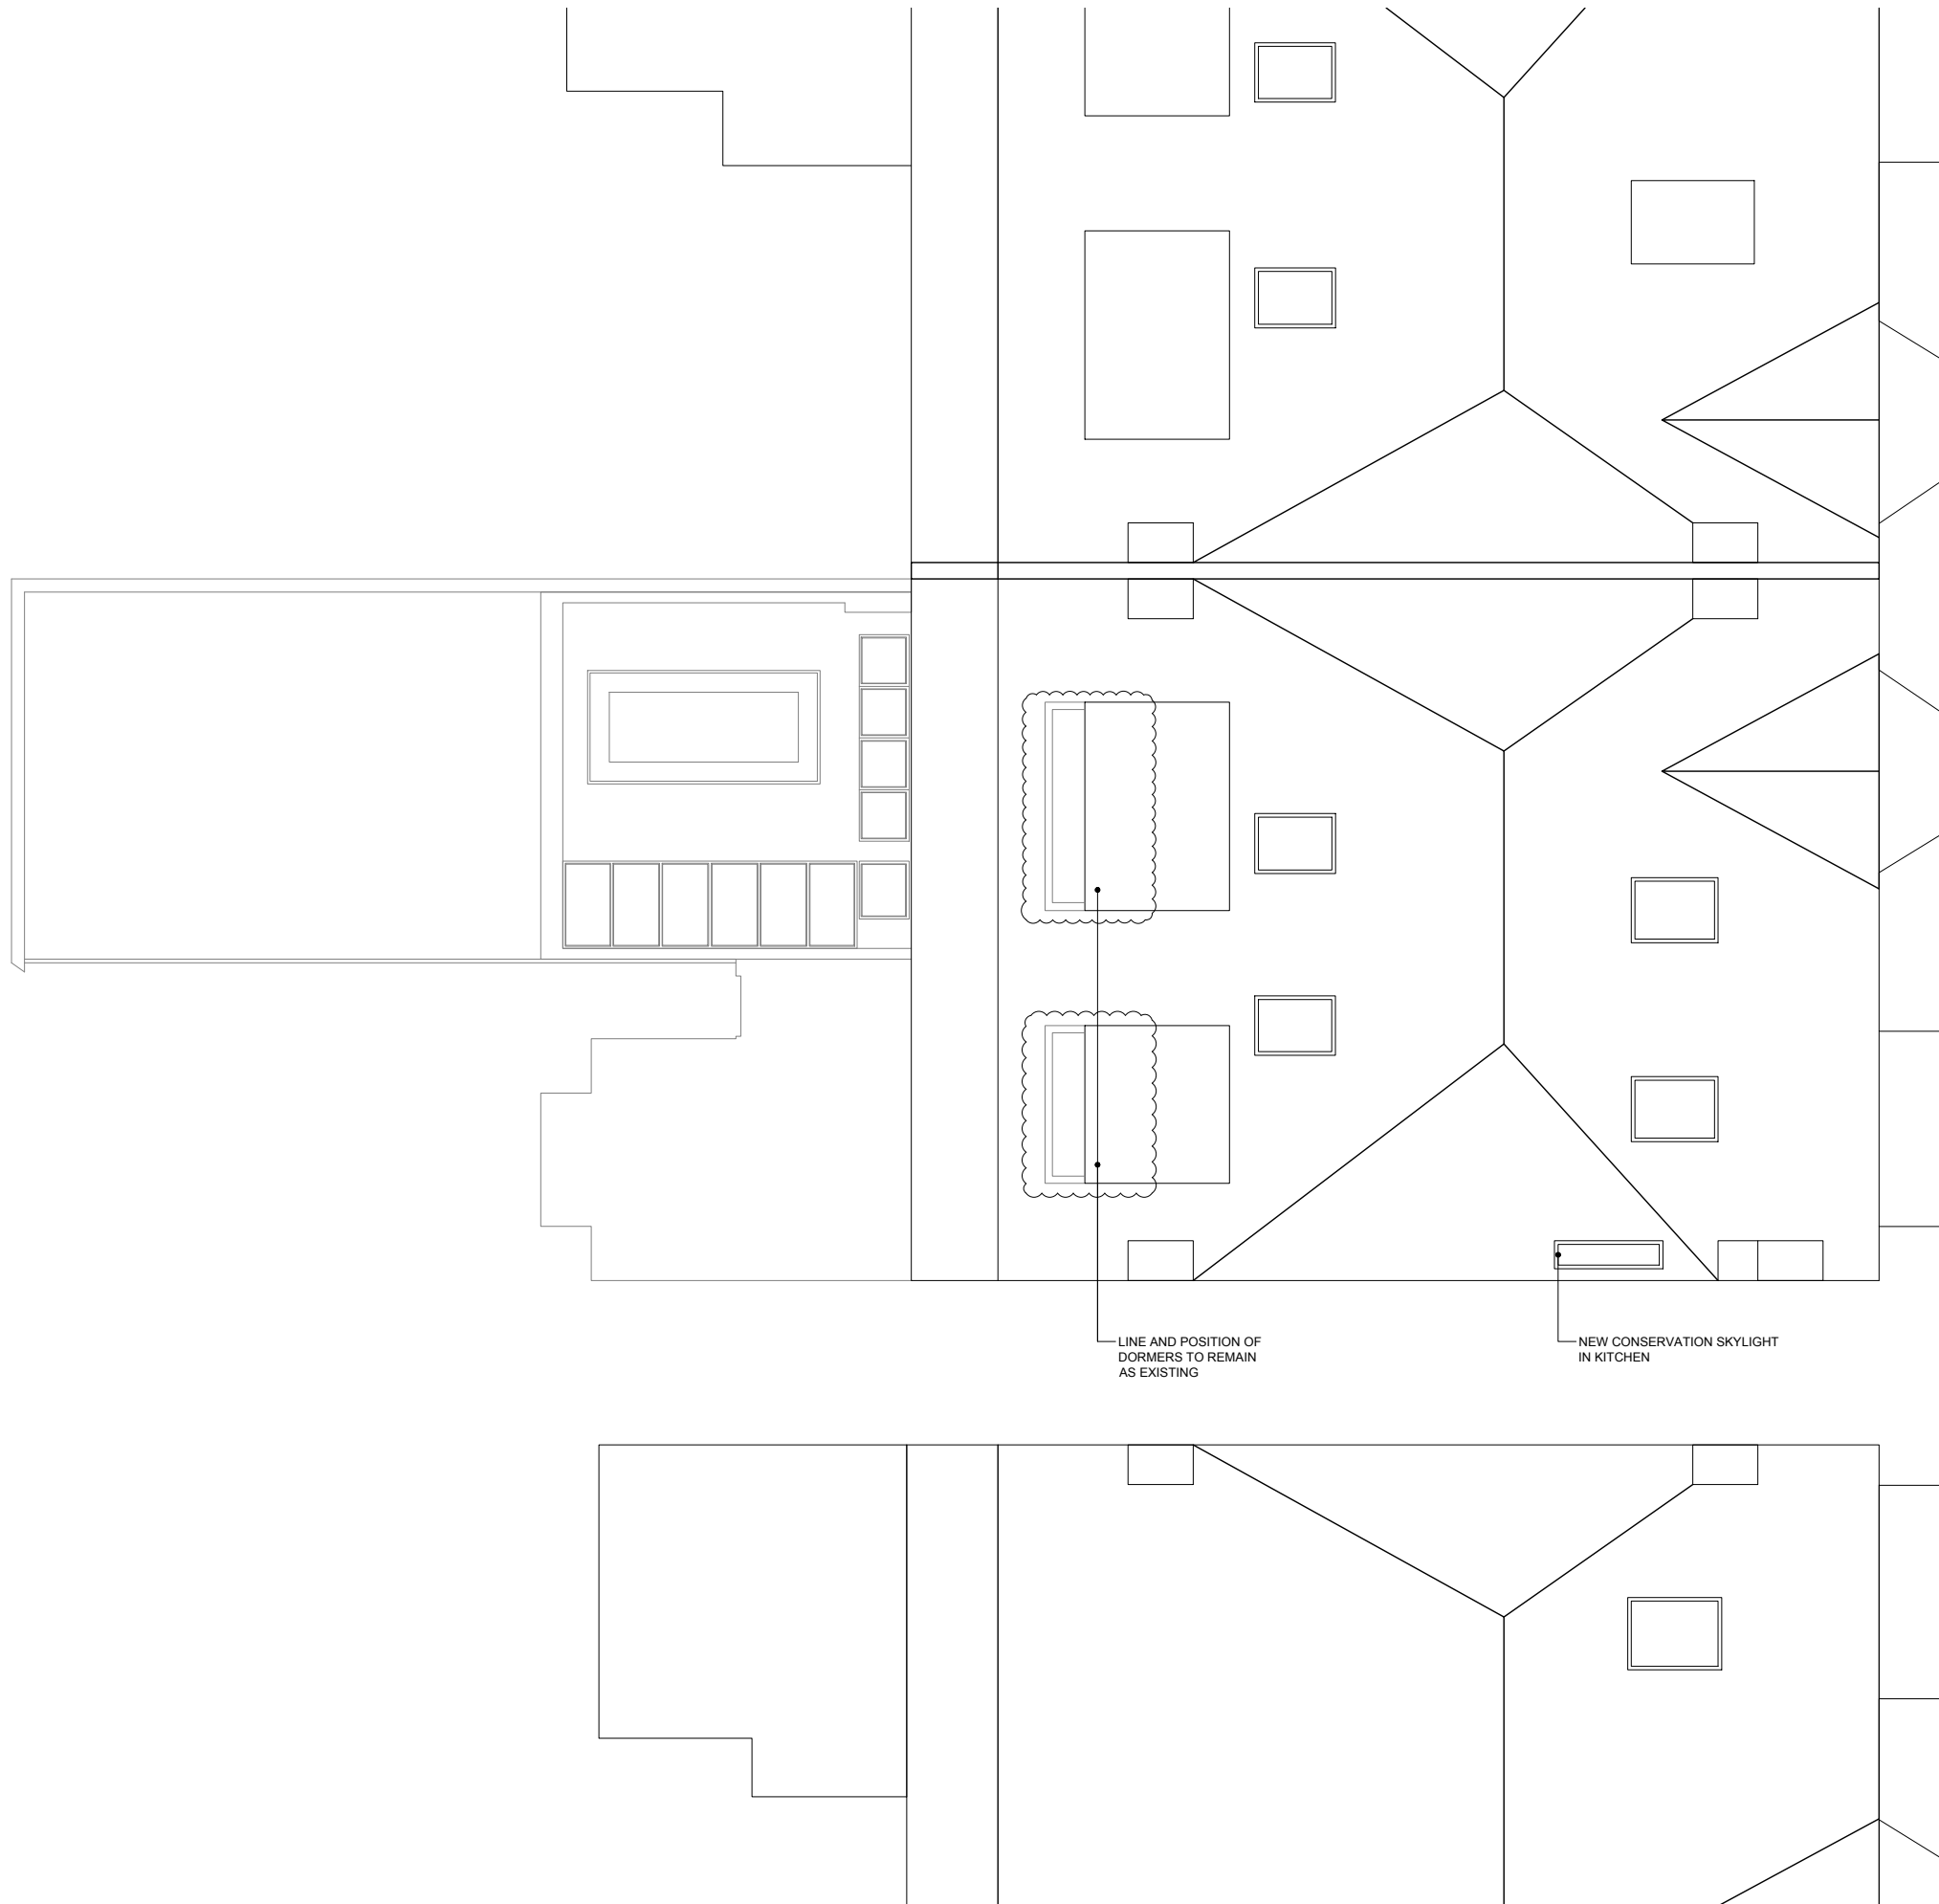

PROPOSED ROOF PLAN
1:50

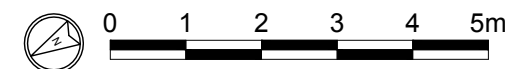

Rev.	Date	Description	Init.
A	14/10/20	Changes to terrace treatment.	DW

Client

MR & MRS CHURCH

Project Title

26D LAMBOLLE ROAD
NW3 4HR

Drawing Title

PROPOSED ROOF PLAN


Cad File	Sheet Size	Scale
1645_PL_P_PLOT	A1	1:50
Drawn by	Drawing Date	Approved by
JB	JUN 2020	DW
Project No.	Drawing No.	Revision
1645	P_03	A

DARIA WONG ARCHITECTS

SUITE 64
101 CLERKENWELL ROAD
LONDON
EC1R 5BX
T : 020 3397 8877 E : projects@dwa.uk.com

This drawing is property of Daria Wong Architects© and must not be copied or otherwise reproduced. All dimensions must be checked on site before commencing work. No dimensions to be scaled from this drawing. This drawing was produced using AutoCad LT.

PLANNING ISSUE

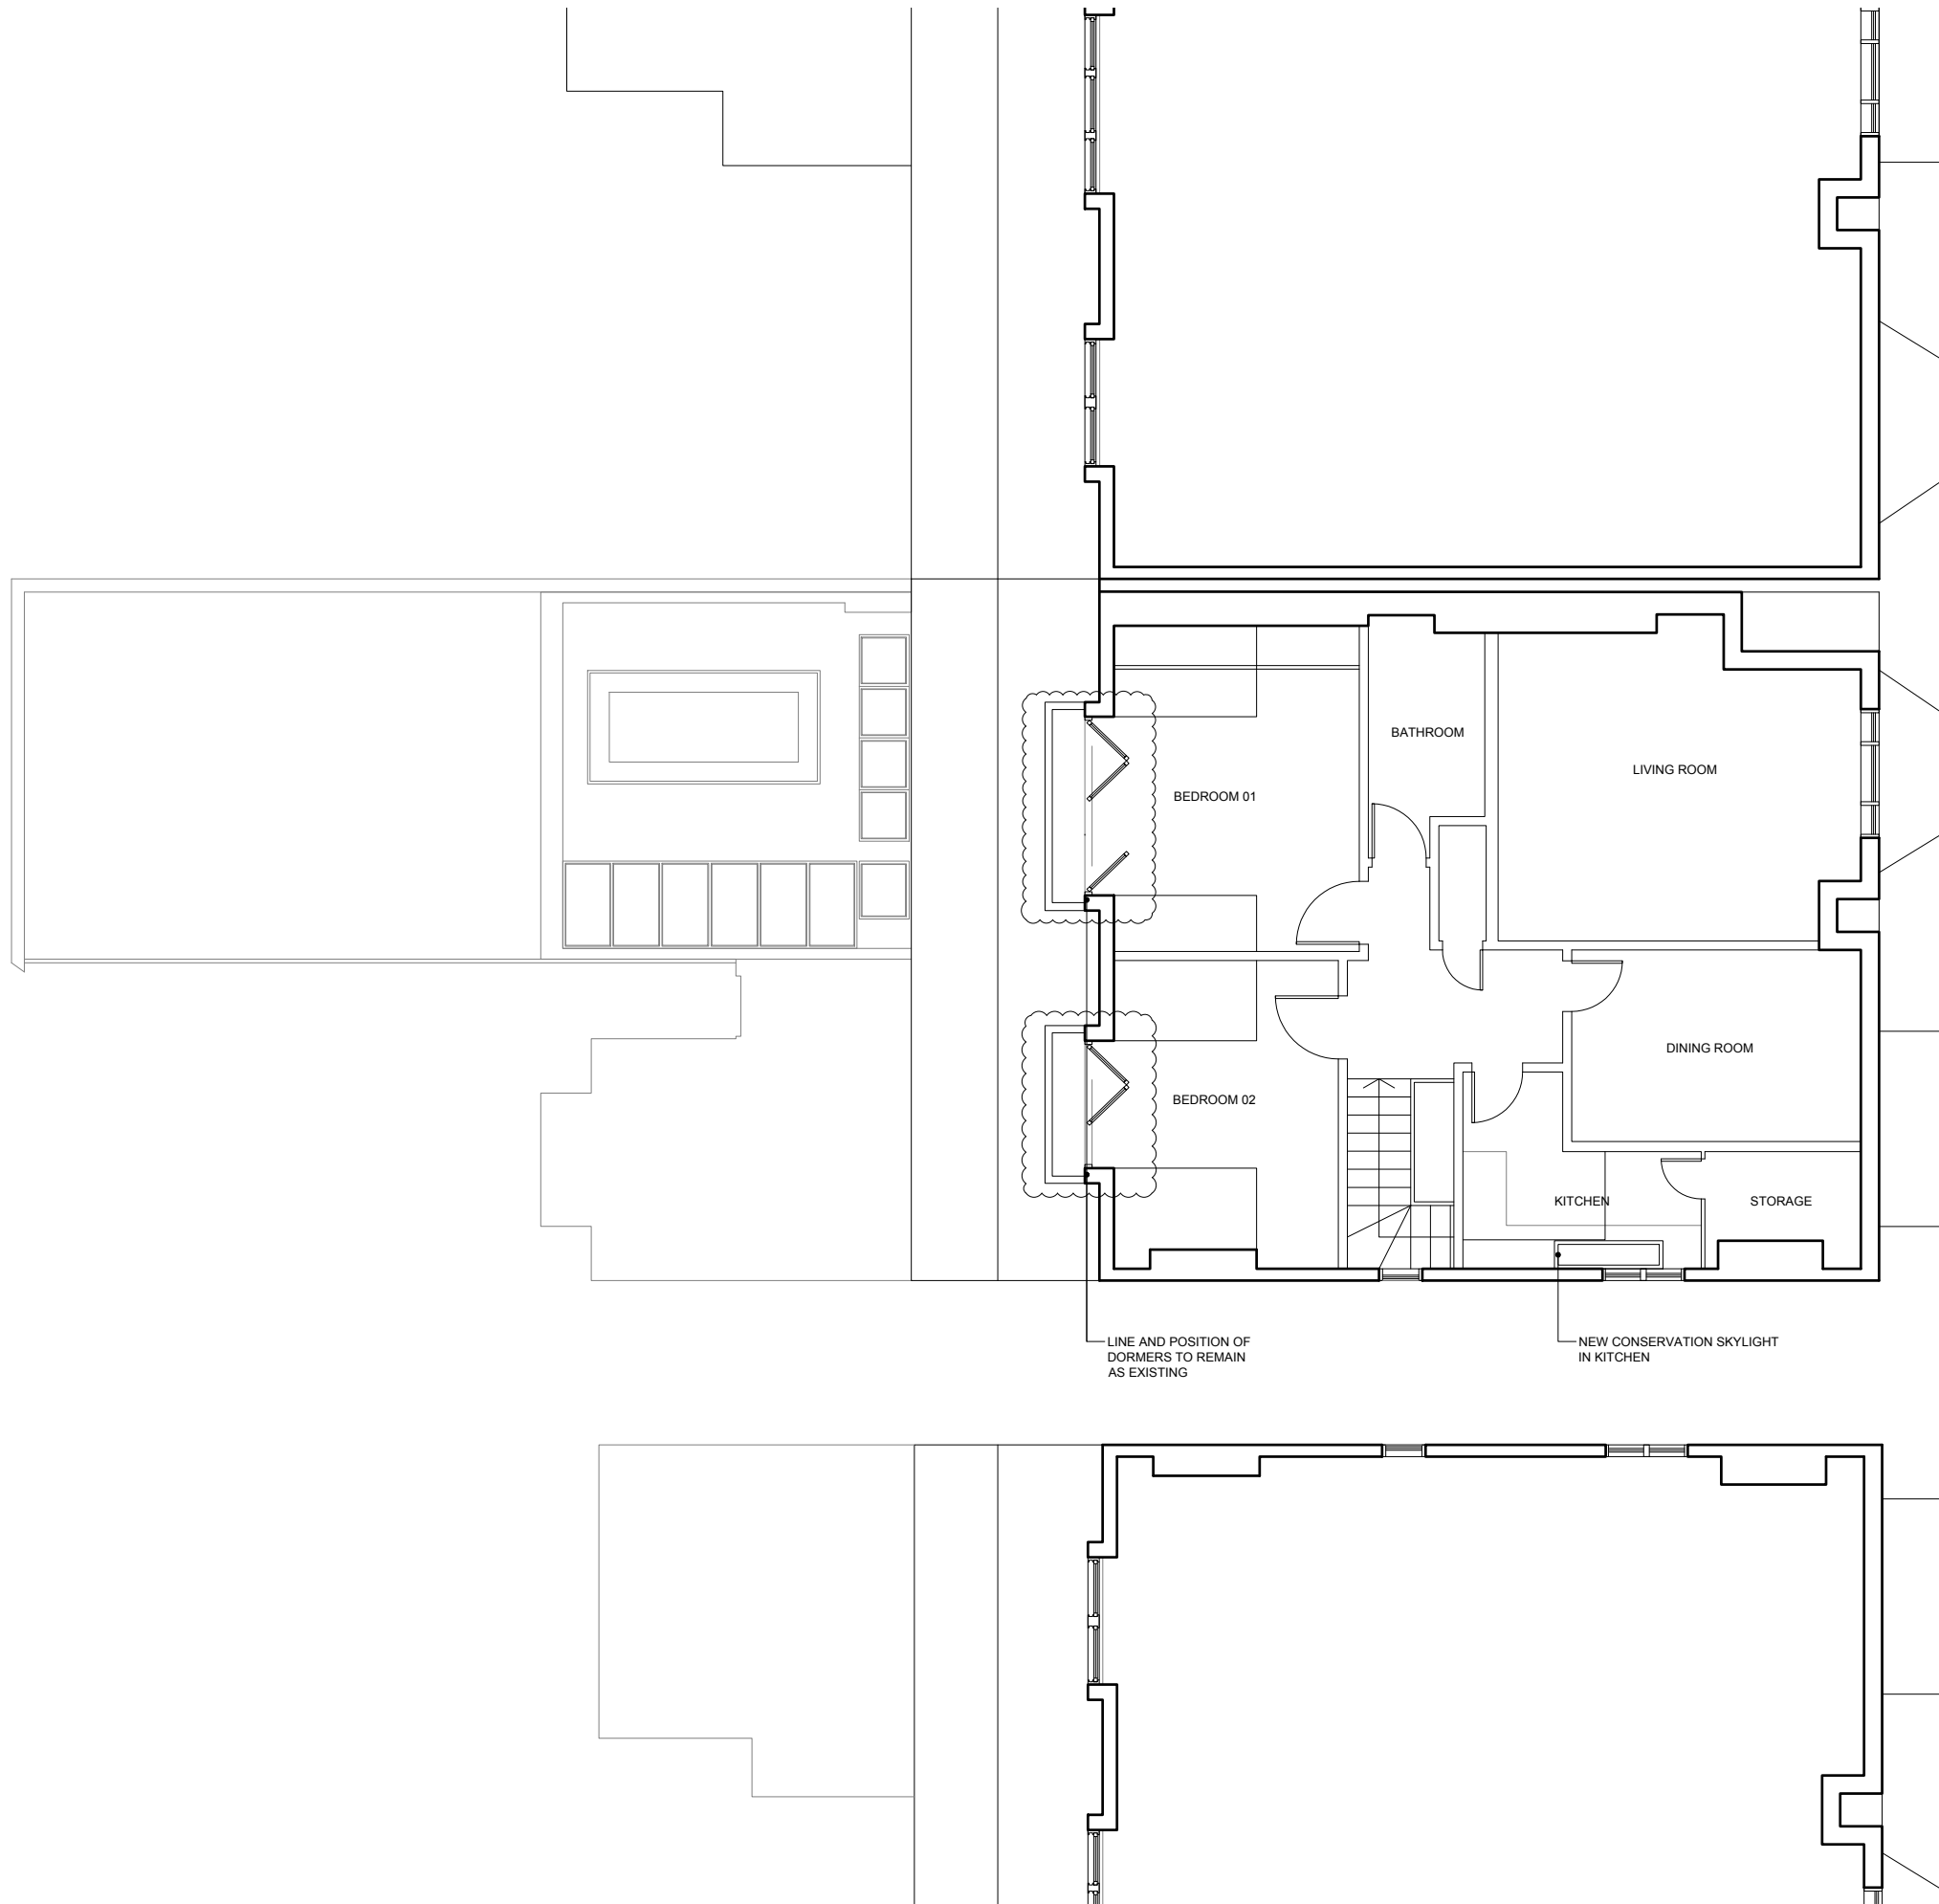

Rev.	Date	Description	Init.
A	14/10/20	Changes to windows & terrace treatment.	DW

Client

MR & MRS CHURCH

Project Title

26D LAMBOLLE ROAD
NW3 4HR

Drawing Title

PROPOSED SECOND FLOOR PLAN

Cad File	Sheet Size	Scale
1645_PL_P_PLOT	A1	1:50
Drawn by	Drawing Date	Approved by
JB	JUN 2020	DW
Project No.	Drawing No.	Revision
1645	P_02	A


DARIA WONG ARCHITECTS

SUITE 64
101 CLERKENWELL ROAD
LONDON
EC1R 5BX
T : 020 3397 8877 E : projects@dwa.uk.com


This drawing is property of Daria Wong Architects© and must not be copied or otherwise reproduced. All dimensions must be checked on site before commencing work. No dimensions to be scaled from this drawing. This drawing was produced using AutoCad LT.

PLANNING ISSUE

PROPOSED SECOND FLOOR PLAN
1:50

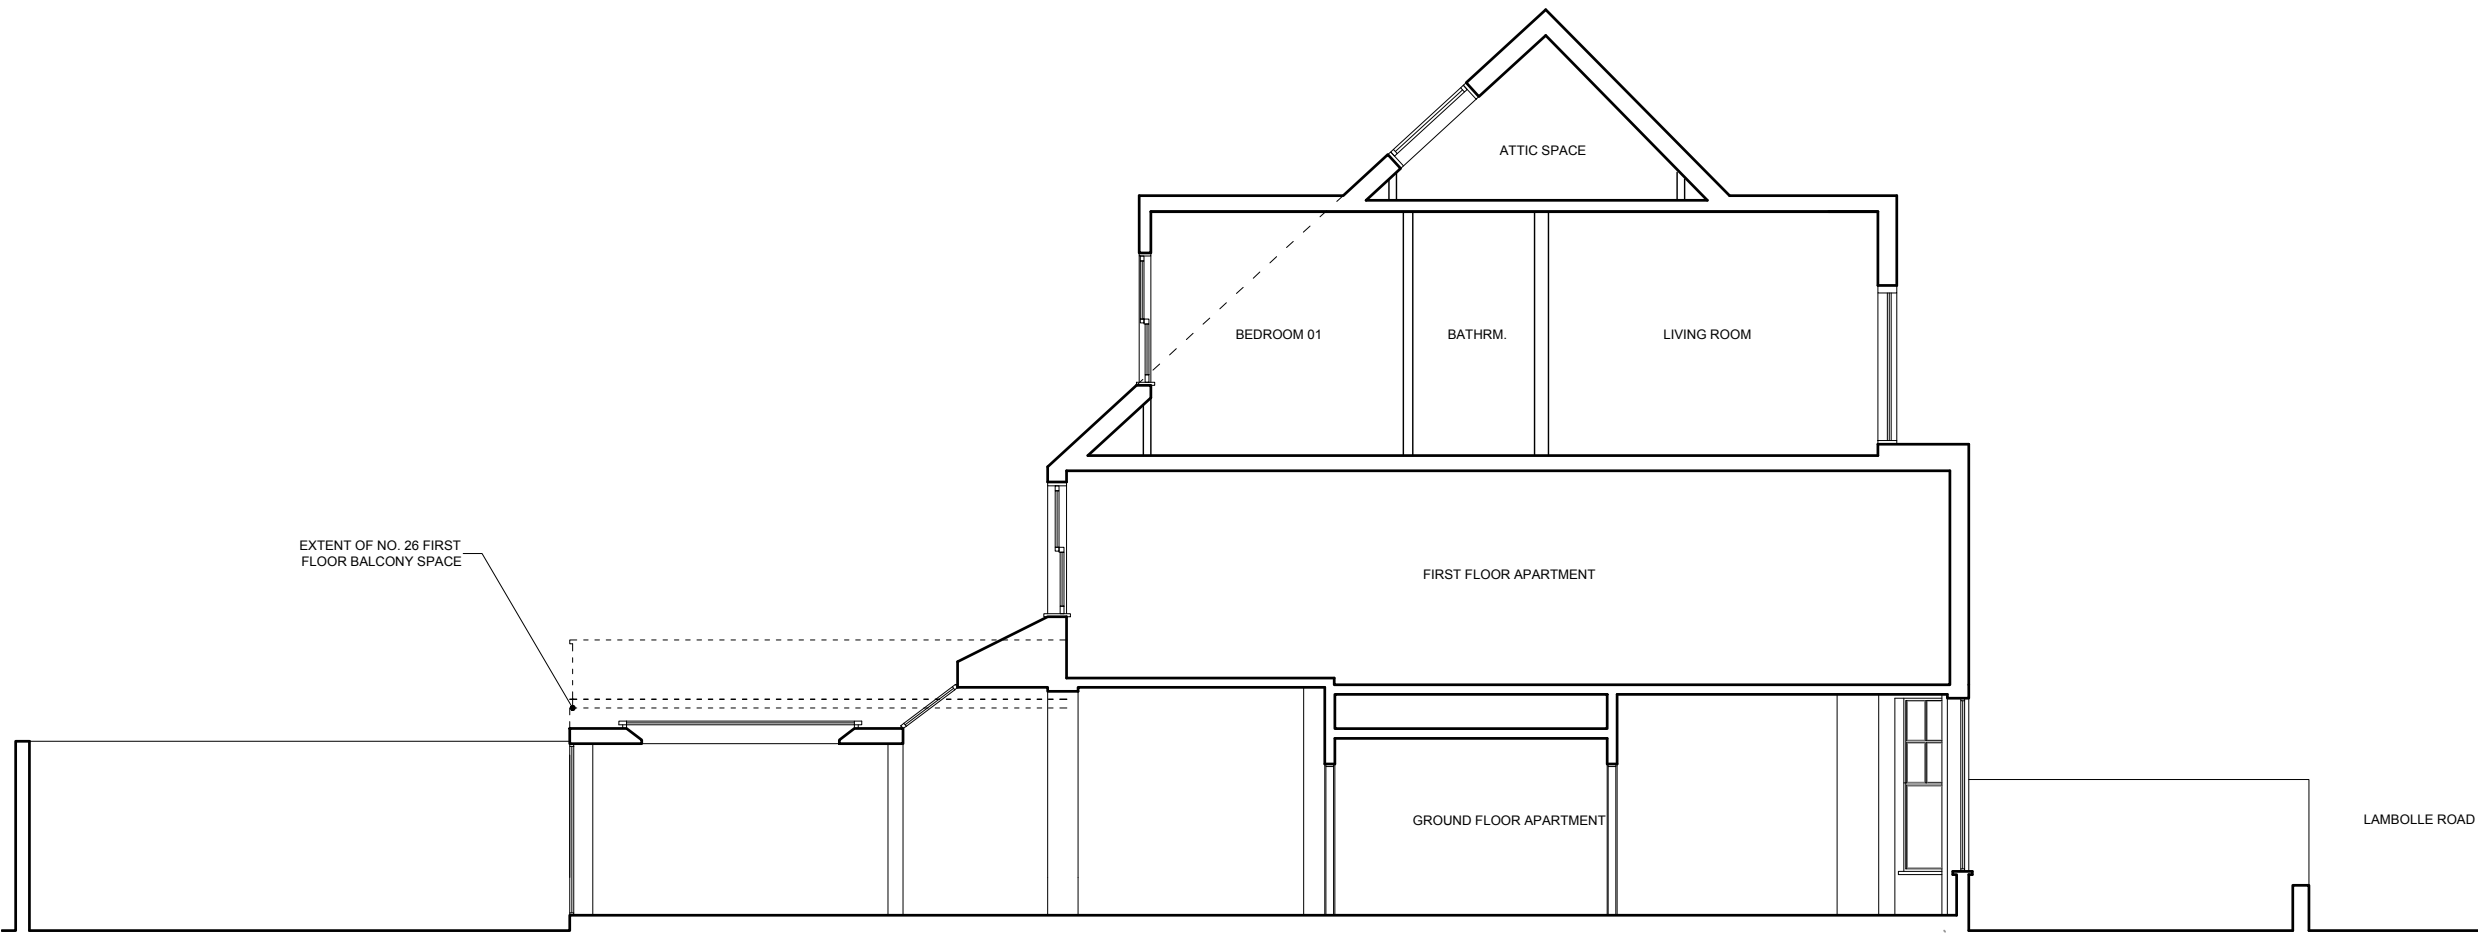

EXISTING SECTION A-A
1:50

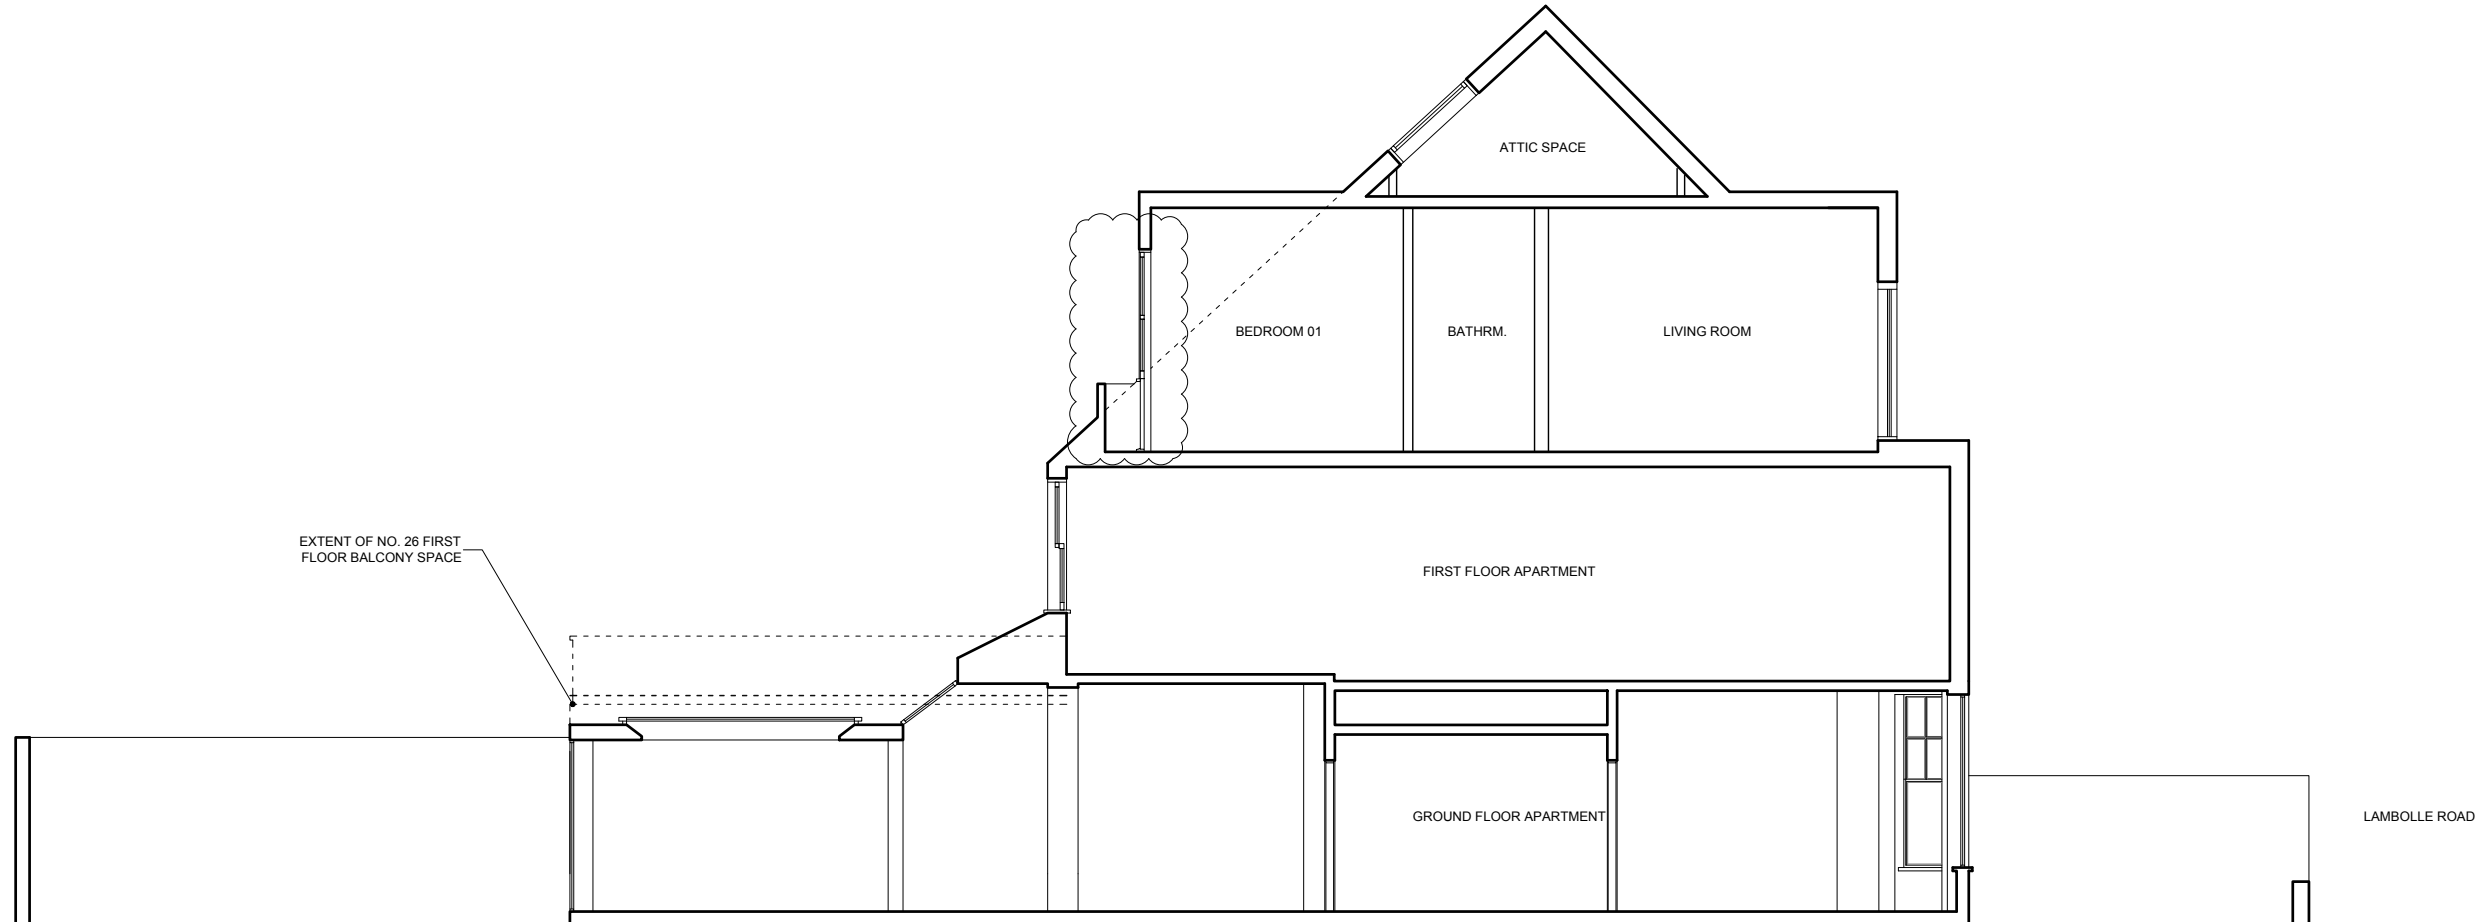

PROPOSED SECTION A-A
1:50



Rev.	Date	Description	Init.
A	13/10/20	Changes to rear doors & terrace treatment.	DW

Client

MR & MRS CHURCH

Project Title

26D LAMBOLLE ROAD
NW3 4HR

Drawing Title

EXISTING AND PROPOSED SECTION A-A

Cad File	Sheet Size	Scale
1645_PL_S_PLOT	A1	1:50
Drawn by	Drawing Date	Approved by
JB	JUN 2020	DW
Project No.	Drawing No.	Revision
1645	S_00	A

DARIA WONG ARCHITECTS

SUITE 64
101 CLERKENWELL ROAD
LONDON
EC1R 5BX
T : 020 3397 8877 E : projects@dwa.uk.com

This drawing is property of Daria Wong Architects© and must not be copied or otherwise reproduced. All dimensions must be checked on site before commencing work. No dimensions to be scaled from this drawing. This drawing was produced using AutoCad LT.

PLANNING ISSUE