


notes:

**General notes:**  
 1. All dimensions are in millimeters unless noted otherwise.  
 2. All dimensions shall be verified on site before proceeding with the work.  
 3. Square Feet Architects shall be notified in writing of any discrepancies.

**Party Wall Act 1996:**  
 Note: If the project progresses onto site without the involvement of Square Feet Architects the Client must seek advice prior to commencement of the planned works as detailed on the drawings to establish whether the works fall within the scope of the Act which required adjoining property owners to be served with a statutory notice.

**C.D.M. Regulations 2007:**  
 These drawings have been produced for the purpose of applying for Planning and Building Regulations only. If the project progresses on to site without the involvement of Square Feet Architects, the client and contractor must ensure that they fulfil the duties in respect of the construction (Design and Management) Regulations 1994. If advice is required please do not hesitate to contact Square Feet Architects.

**KEY**  
 black lines existing  
 red lines new  
 green lines to be demolished

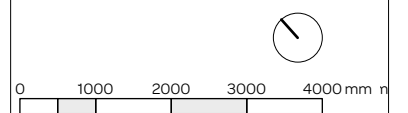


revision:



**SQUARE FEET ARCHITECTS**  
 A : 95 Bell Street, London NW1 6TL  
 T : 0207 431 4500  
 E : studio@squarefeetarchitects.co.uk  
 W : www.squarefeetarchitects.co.uk

drawing title: <b>EXISTING SITE PLAN</b>	
client: REIM	
project: <b>41 Belsize Road, NW6 4RX</b>	
date: August 2020	scale: 1:100@A3
drawing number: 2006-L-010	revision:

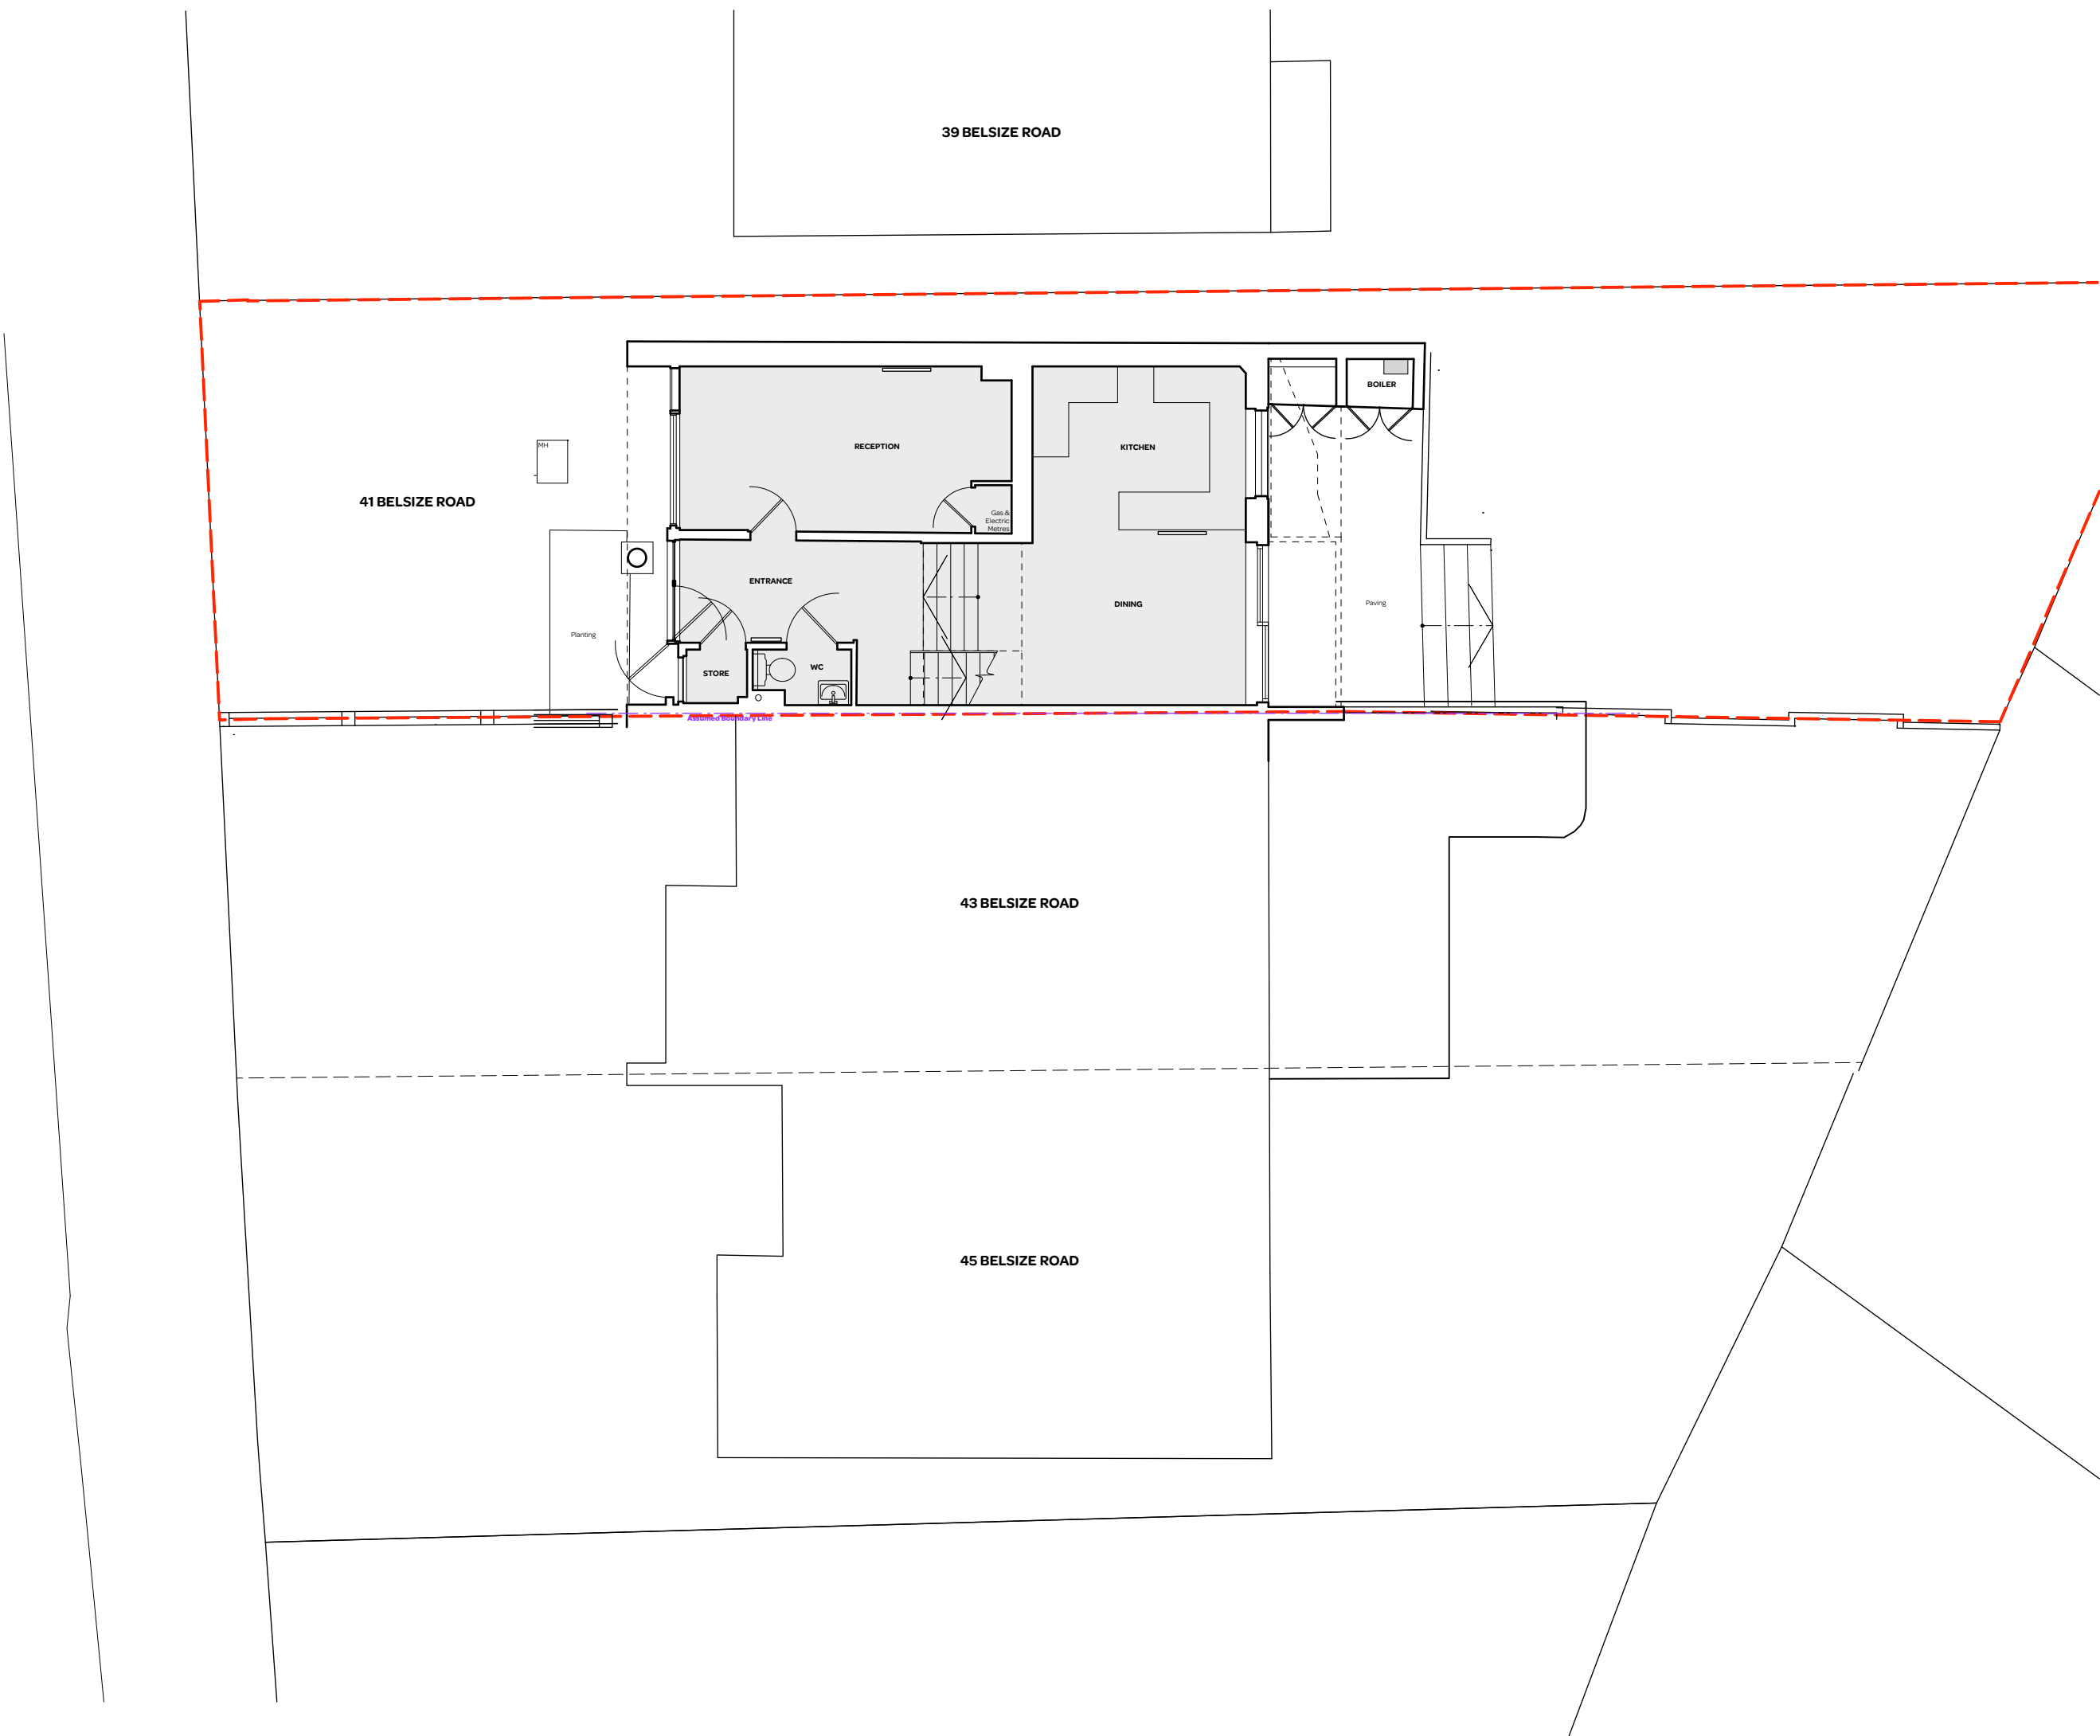

39 BELSIZE ROAD

41 BELSIZE ROAD

43 BELSIZE ROAD

45 BELSIZE ROAD

RECEPTION

KITCHEN

DINING

ENTRANCE

STORE

WC

BOILER

Planing

Paving

Gas & Electric Meters