
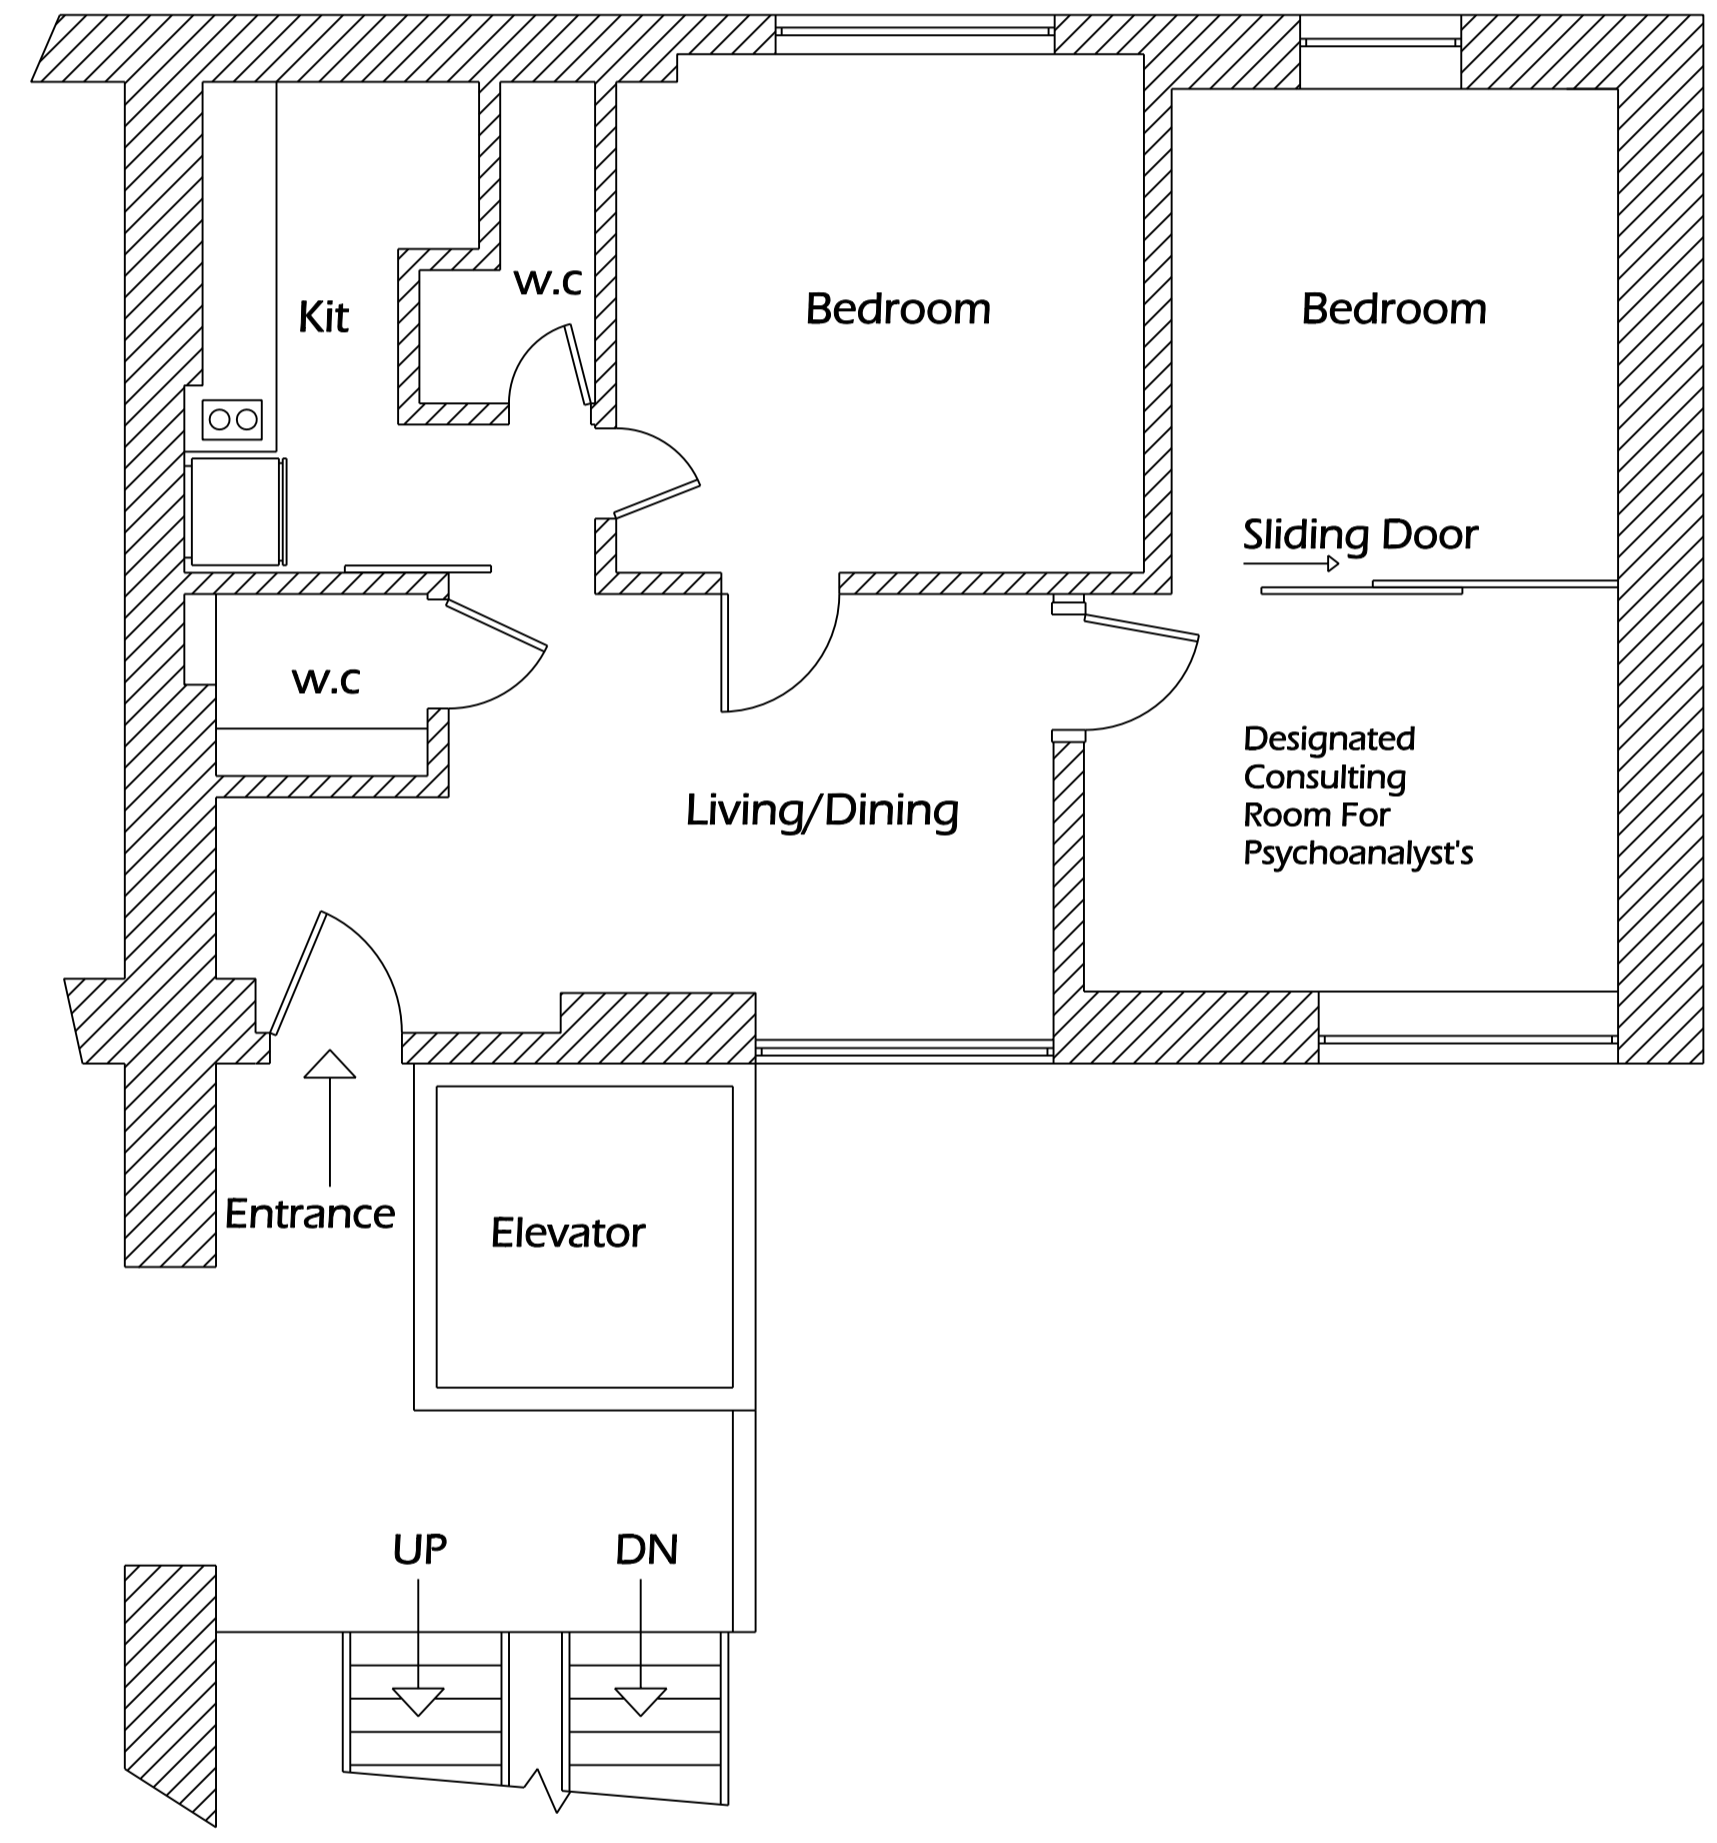


Written dimensions to be taken in preference to scaled dimensions. The Contractor is responsible for checking all dimensions before work starts.


All work is to be carried out to the requirements, and to the satisfaction of the Local Authority. These drawings are for planning purposes only.

Any discrepancies to be brought to the attention of 4D Planning Consultants immediately.


Location Plan

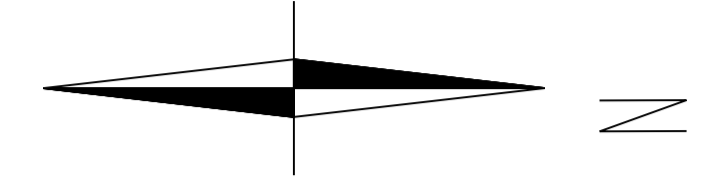

Existing Plan

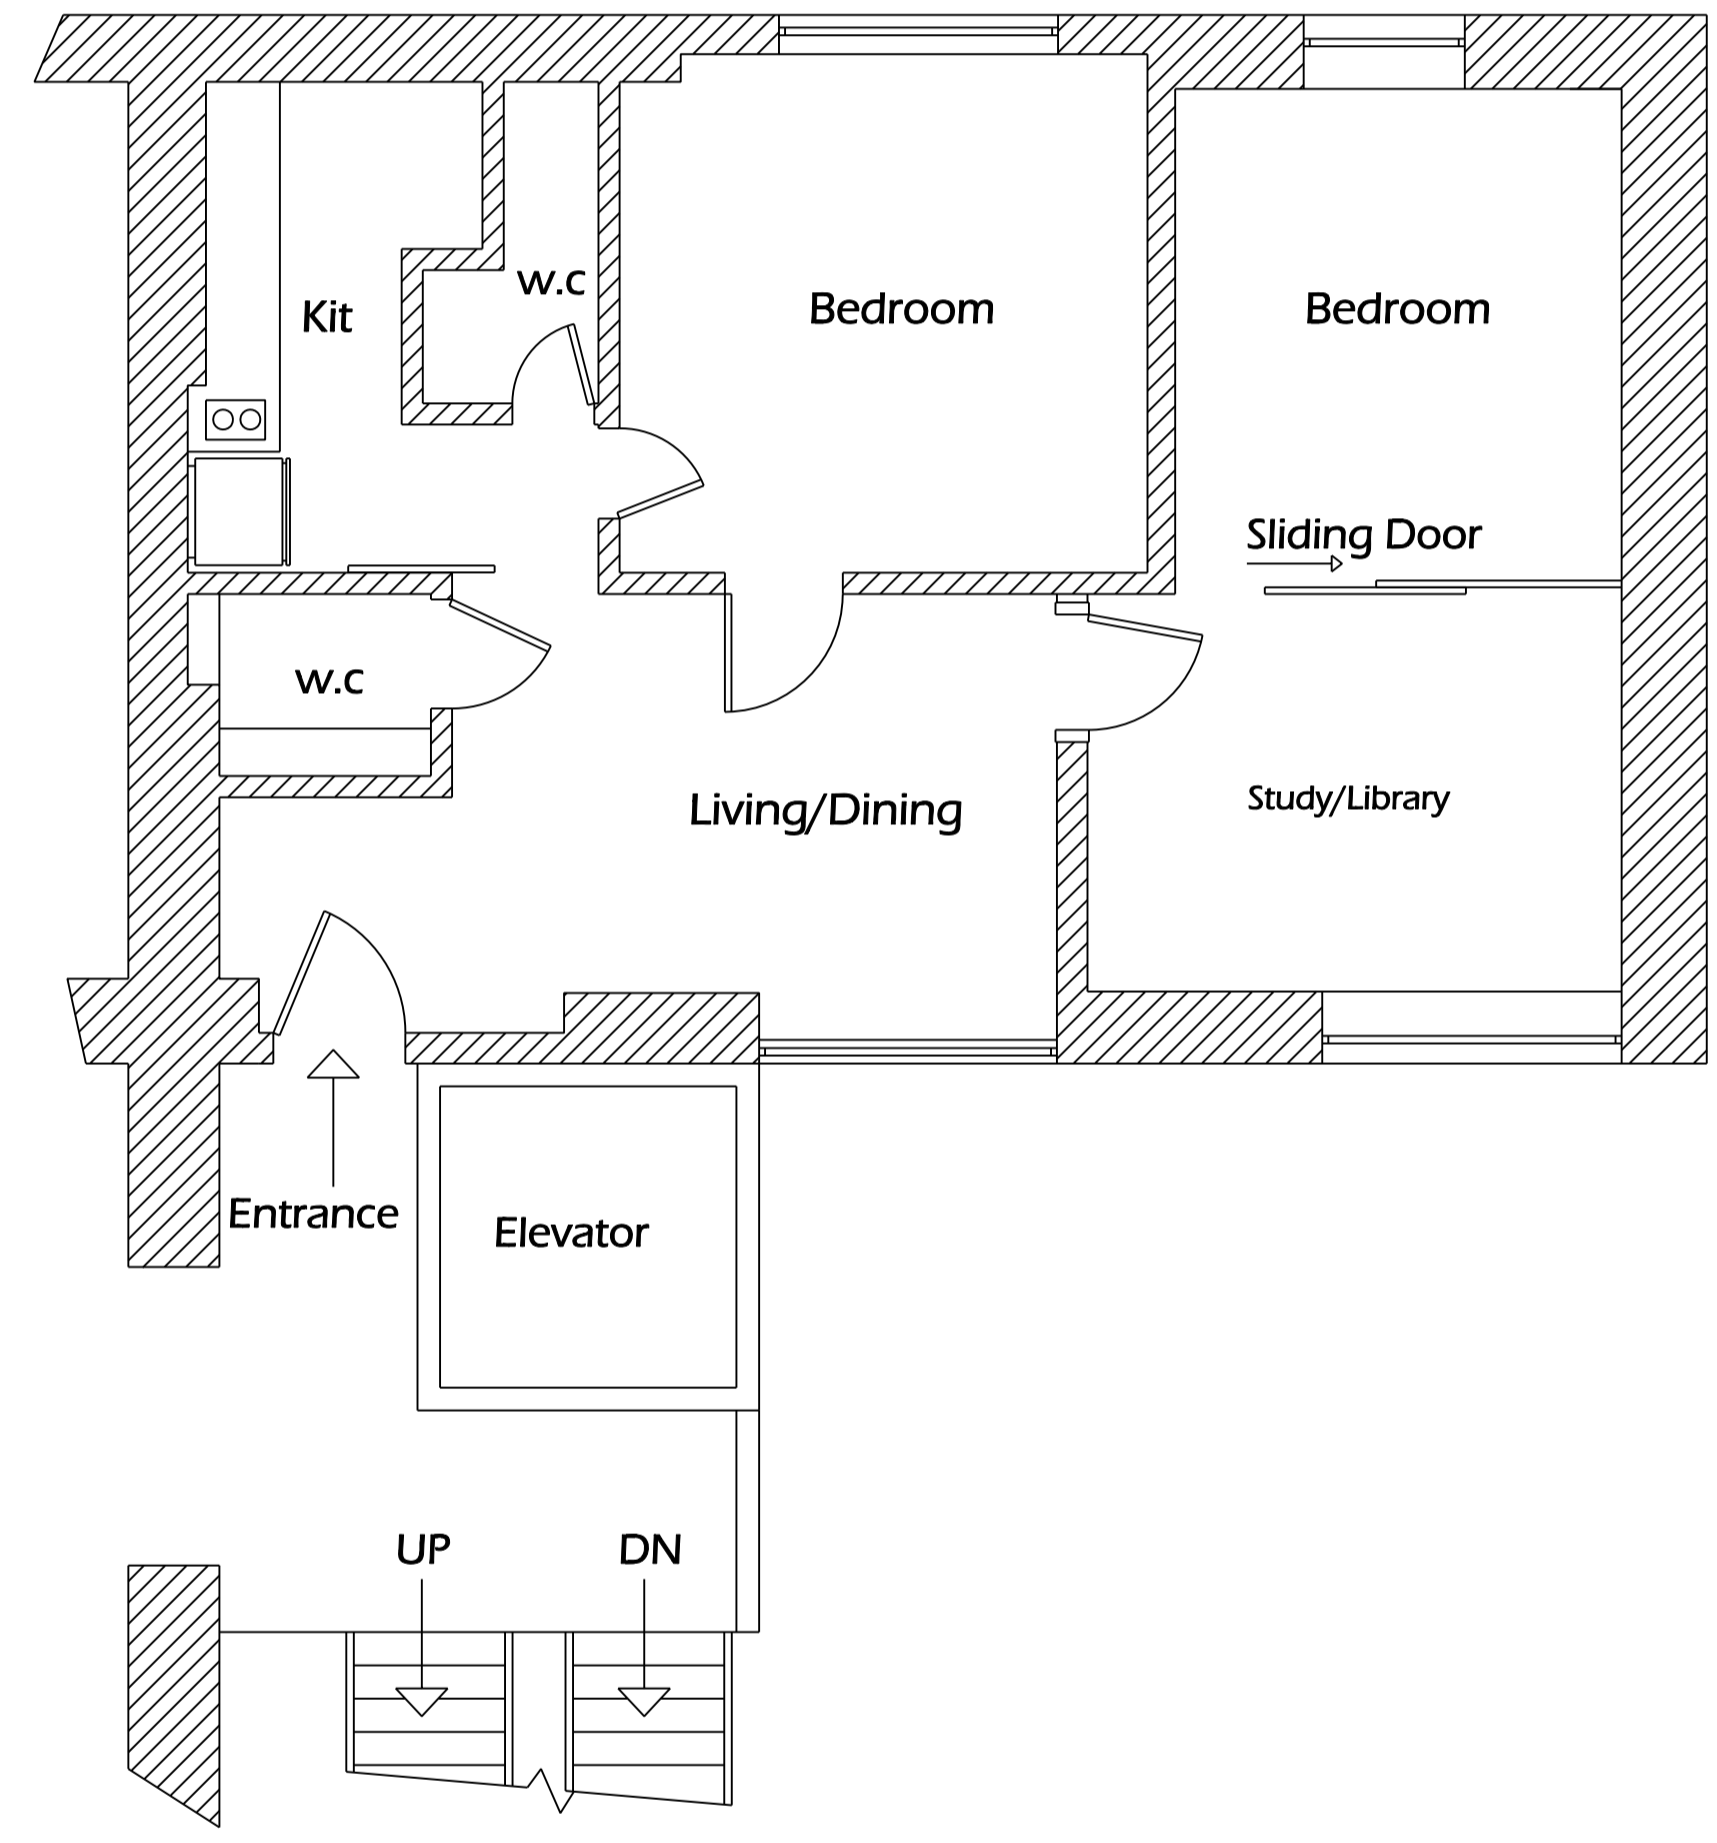

Proposed Plan

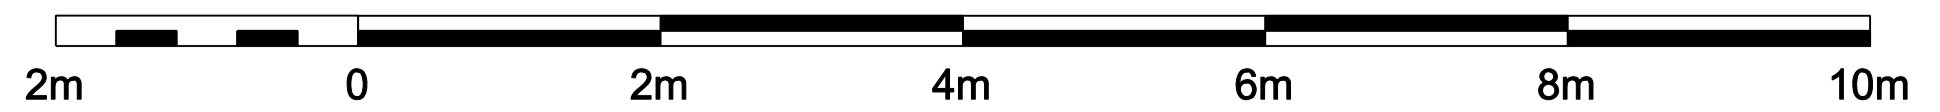

Rev	Date	Description	by	chk

4D PLANNING™
 Architecture | Town Planning
 T: 0203 1500 183 www.GetMePlanning.com

www.GetMePlanning.com

Client
Nicola Abel-Hirsch

Project
 Unit 13 Apollo Studios,
 Charlton Kings Rd, NW5 2SB

Title
Floor Plans

Date: August 2020	Rev:
Scale: 1:50 @ A1, 1:100 @ A3	/
Drawing No. 4D01	