

RISK REGISTER LEGEND

CDM xx

DESIGN RISKS AND HAZARDS
Drawing to be read in conjunction with CDM Risk Register and relevant sections and elevations where necessary

NOTES


This drawing is the property of Perkins+Will UK Ltd. No disclosure or copy of it may be made without the written permission of Perkins+Will UK Ltd.

All information, areas, dimensions and datum levels are subject to detailed survey, detailed design and investigative work. Do not scale from the drawing.


NOTE: DOCUMENTS ARE INCOMPLETE AND MAY NOT BE USED FOR REGULATORY APPROVAL, PERMITTING, OR CONSTRUCTION PURPOSES.

PROJECT


150 HOLBORN
EC1N 2NS

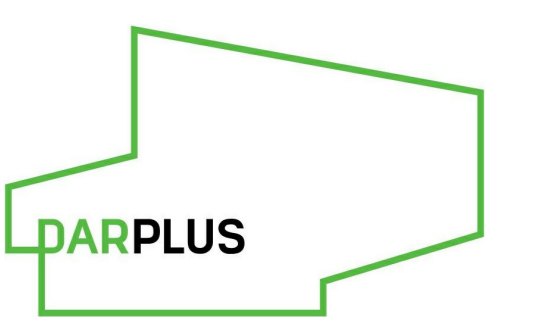

DAR
74 WIGMORE STREET

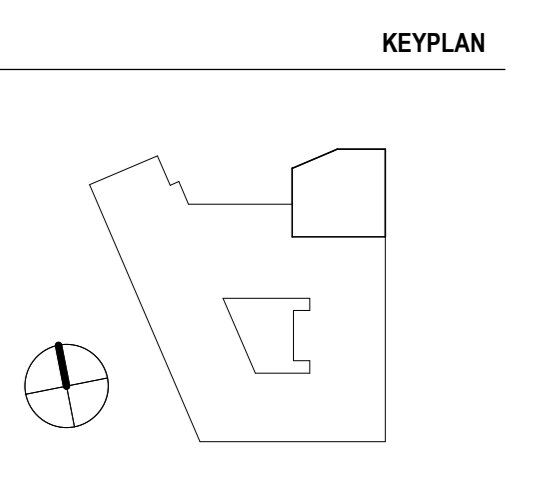

ISSUE CHART

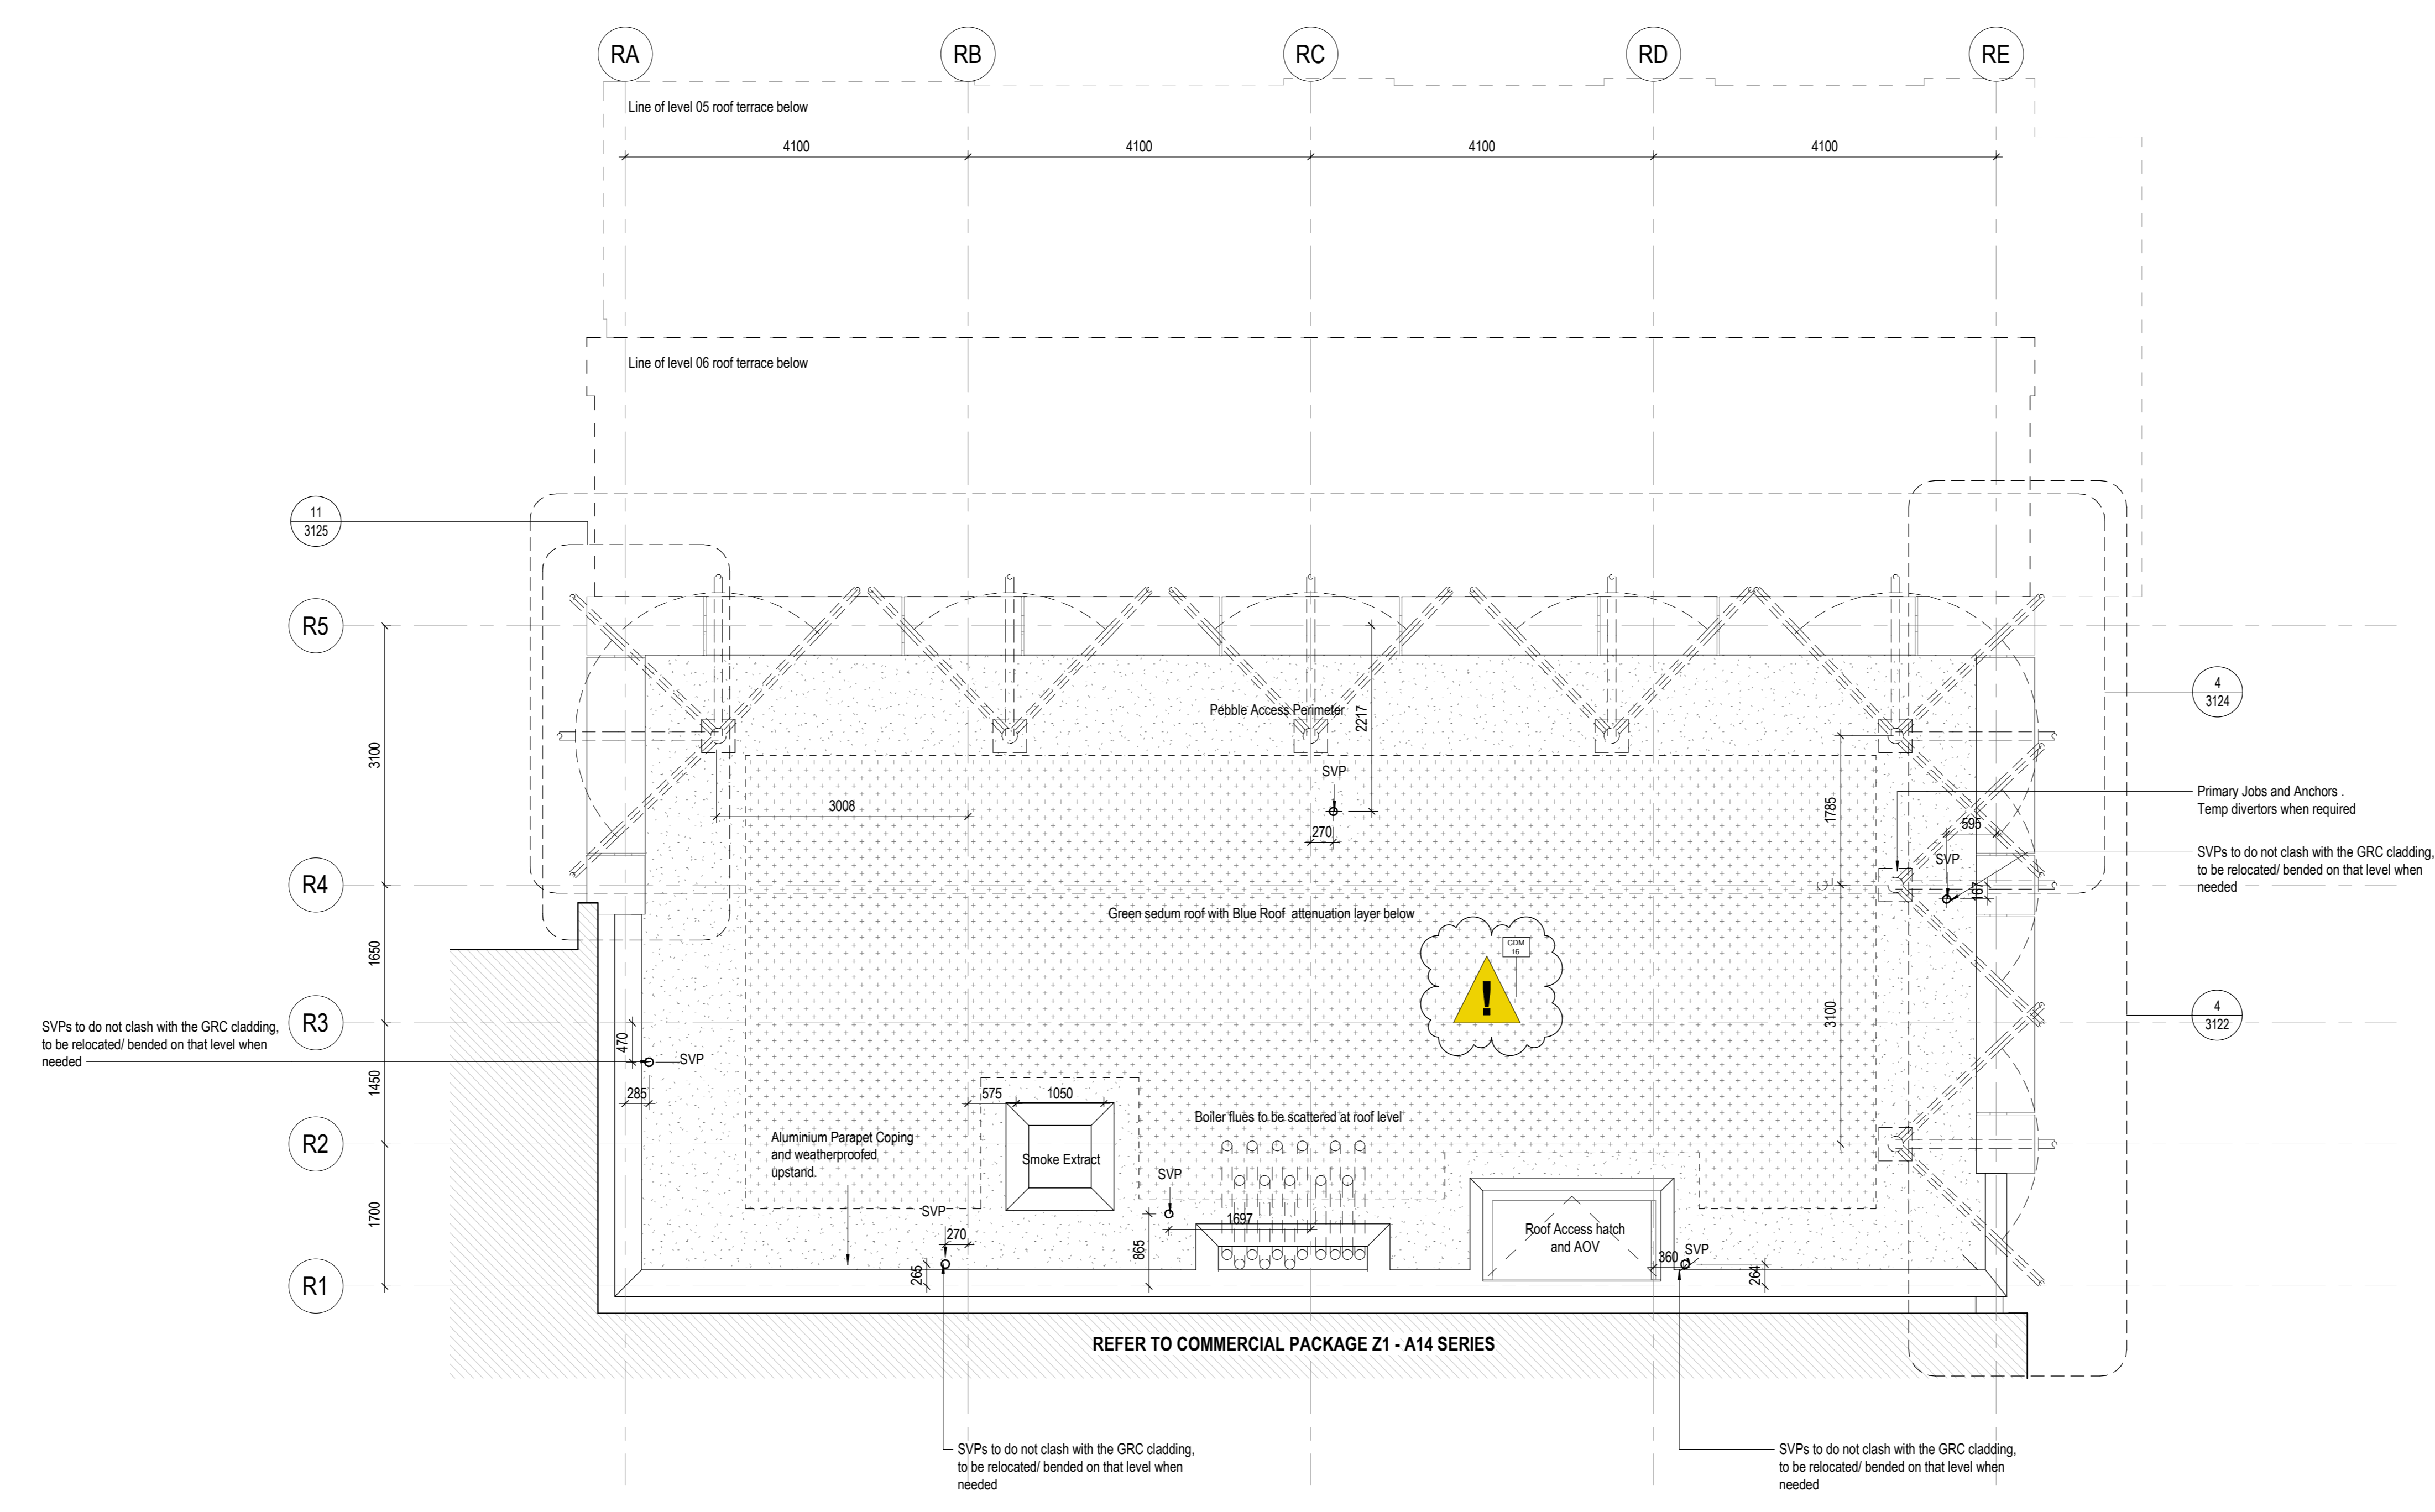

2 Consolidated Dimensions Roof Plan
1:50 SVPs/ R/WPs to not clash with the GRC cladding, to be relocated/ banded on that level when needed

CD1	STAGE 05	2019/06/28
CD2	STAGE 05	2019/03/29
CD1	STAGE 05	2019/02/22
PI 2	STAGE 04	2018/04/20
PI 1	STAGE 04	2018/03/29
WAK	BULK	GATE

Date: 04/20/18
Job Number: 325424
Scale: 1:50
Drawn: Author
Checked: Checker
Approved: Approver

STAGE 05 - FOR CONSTRUCTION

TITLE

Consolidated Dimensions Plans Roof Level

SHEET NUMBER

150 PWA Z2 07 DR A 1504

CD STATUS CODE: **A2** REVISION: **C03**

Copyright © 2016 Perkins+Will