

① REMOVE WINDOW + WALL BELOW, REPLACE WITH GLAZED DOORS.  
 GANTRY EXPANDED BY TRANSLUCENT FLOOR ABOVE.  
 LIFT ABOVE LIFT STORE + MOTOR STEEL CUPD. ACCESSED AD FROM LIGHTWELL


② REMOVE 1980'S WINDOW DROP CILL + INSTALL 1/2 GLAZED GEORGIAN DOOR PATTERN DOORS

③ REPLACE 80'S WINDOW WITH SYMPATHETIC HISTORIC STYLE SASH TO MATCH OTHER HOUSES IN THE TERRACE

④ REPLACE FLUSH DOOR WITH 1/2 GLAZED PANEL GEORGIAN PATTERN DOOR.

PROPOSAL FOR LIFT INSTALLATION + ALTERATIONS  
 11 REGENT SQUARE / DISABLED ACCESS PROPOSALS  
 LOWER GROUND FLOOR PLAN / PROPOSED  
 1.100 @ A4 12m.  
 PA 1013 09.2020



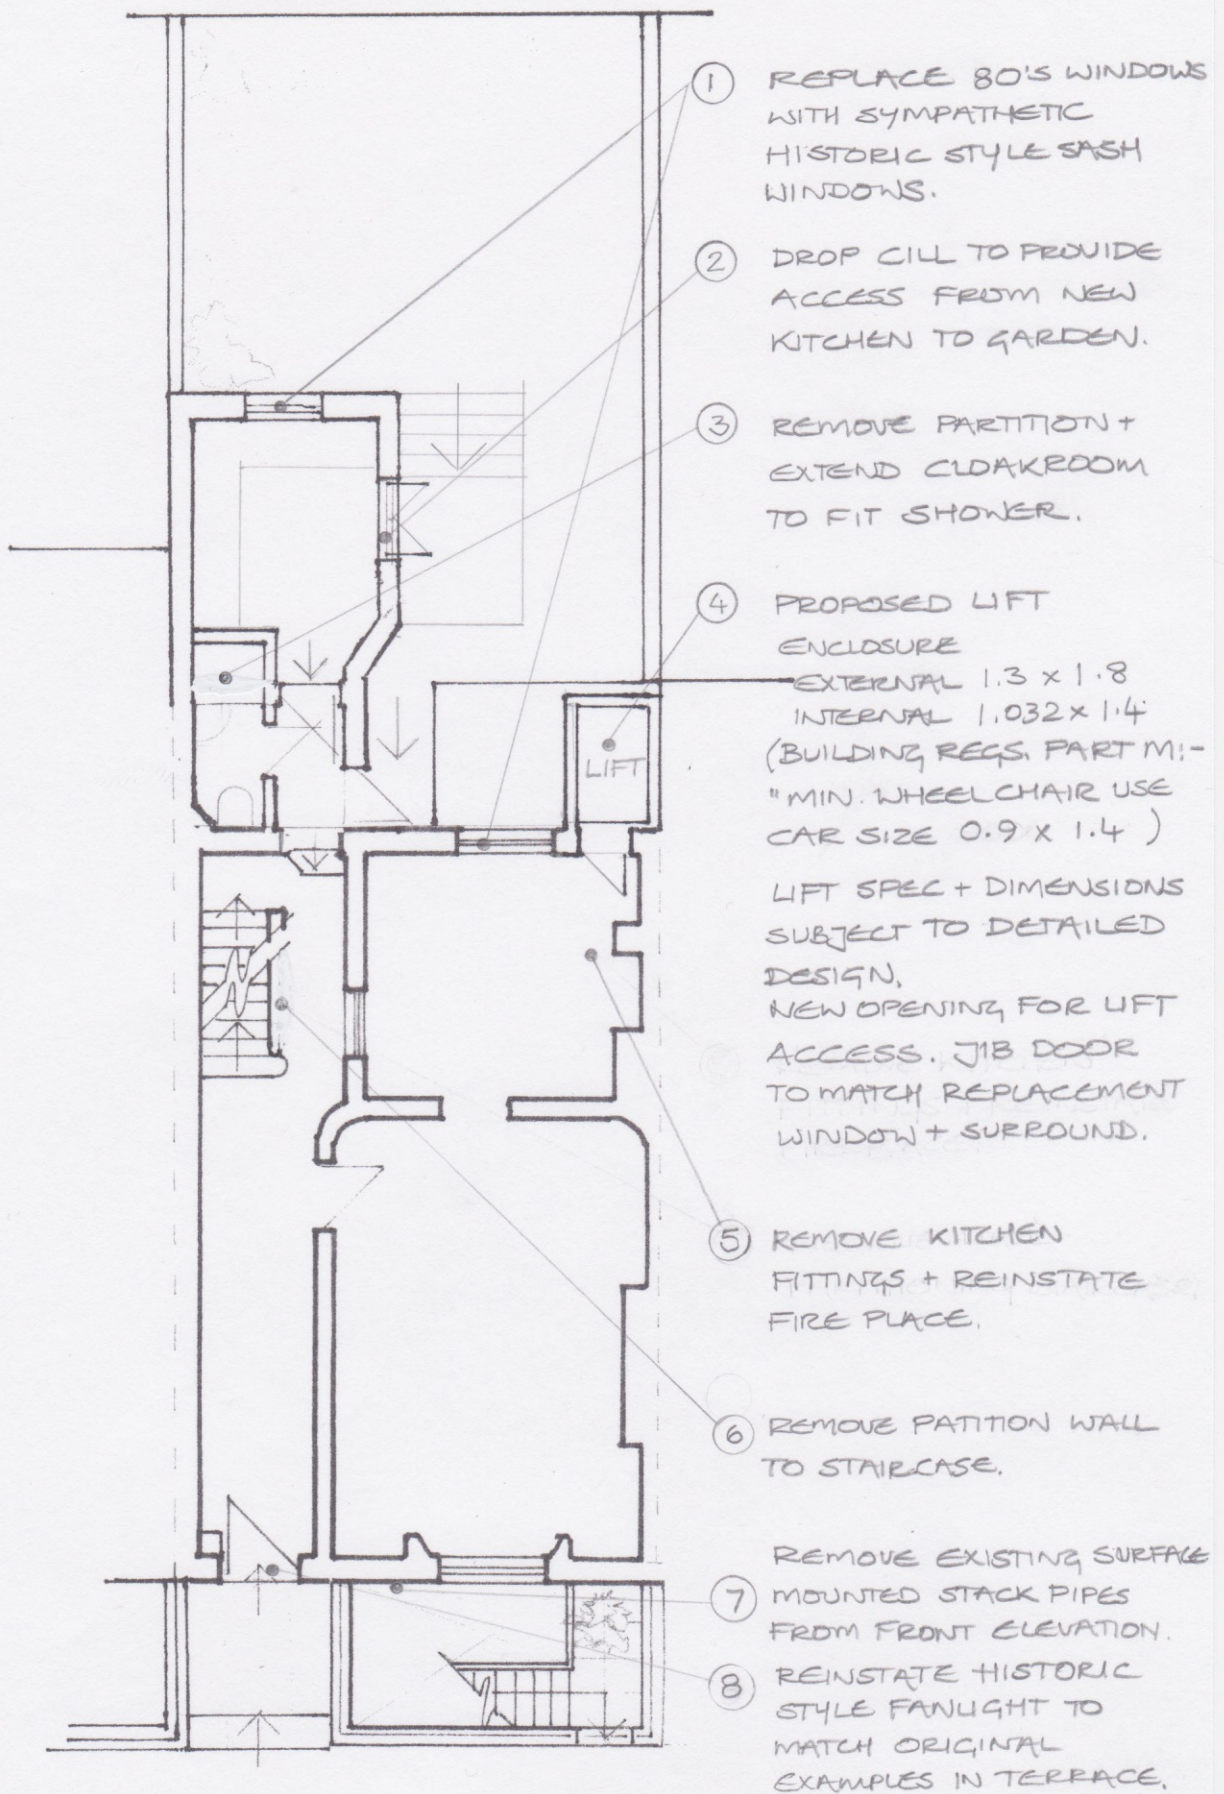


11 REGENT SQUARE / DISABLED ACCESS PROPOSALS  
UPPER GROUND FLOOR PLAN / PROPOSED

1:100 @ A4

PA 102 09.2020



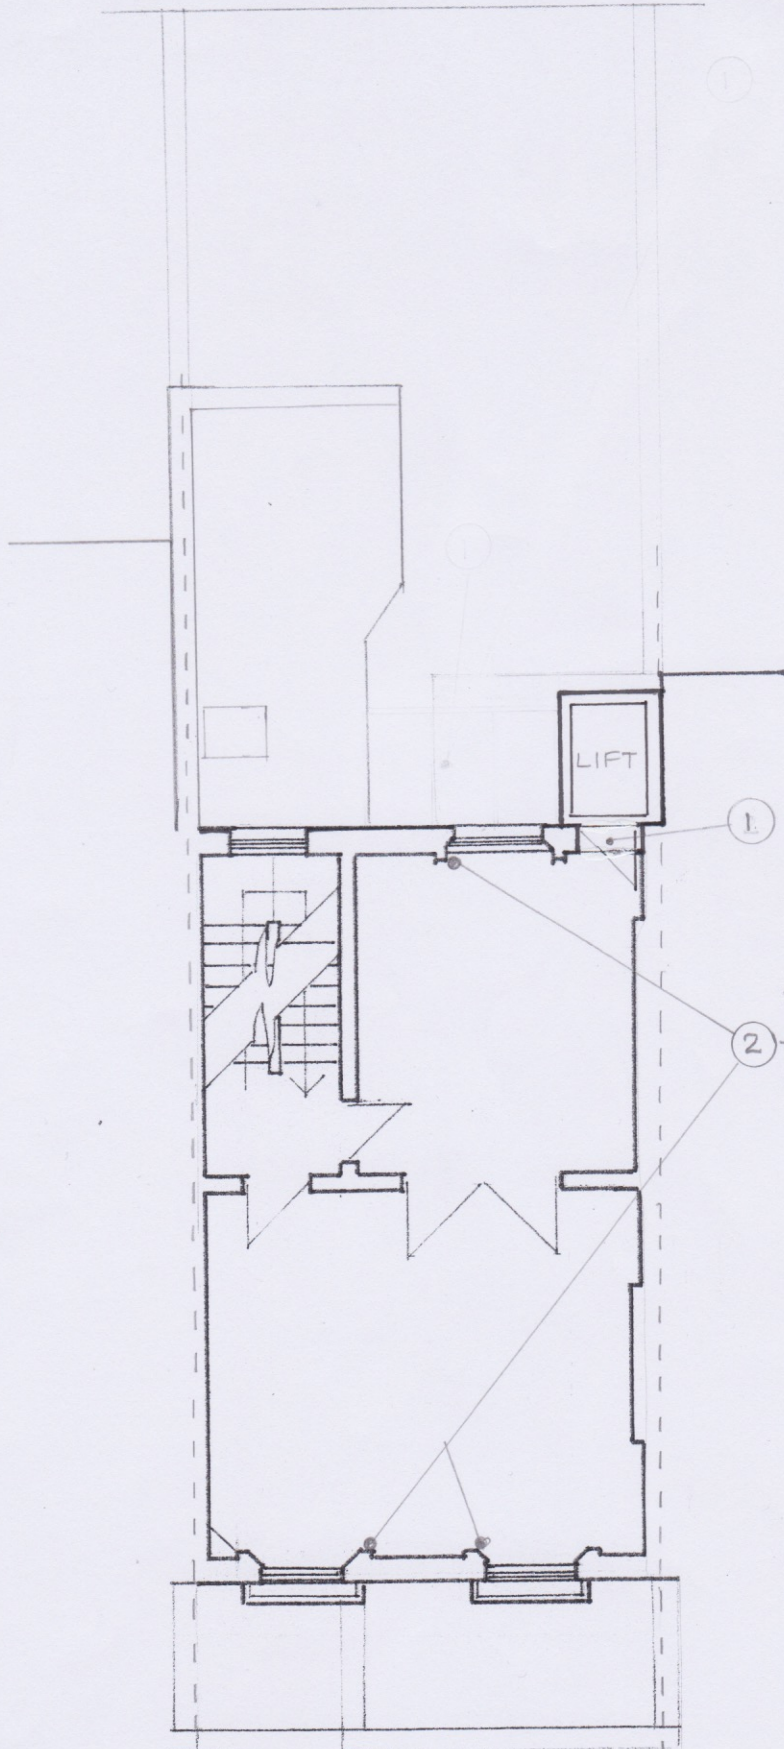

① GLAZED ROOF TO LIFT ACCESS ON EDGE OF ROOF GROUND FLOOR


① NEW DOOR OPENING FOR LIFT. TO BE DETAILED AS A JIB DOOR IN KEEPING WITH WINDOW SURROUND.

② + SHUTTERS TO BE REINSTATED.

NO. 10


NO. 12

PROPOSAL FOR LIFT INSTALLATION + ALTERATIONS  
 11 REGENT SQUARE / DISABLED ACCESS PROPOSALS  
 FIRST FLOOR PLAN / PROPOSED  
 1:100 @ A4 2m  
 PA 103 09.2020

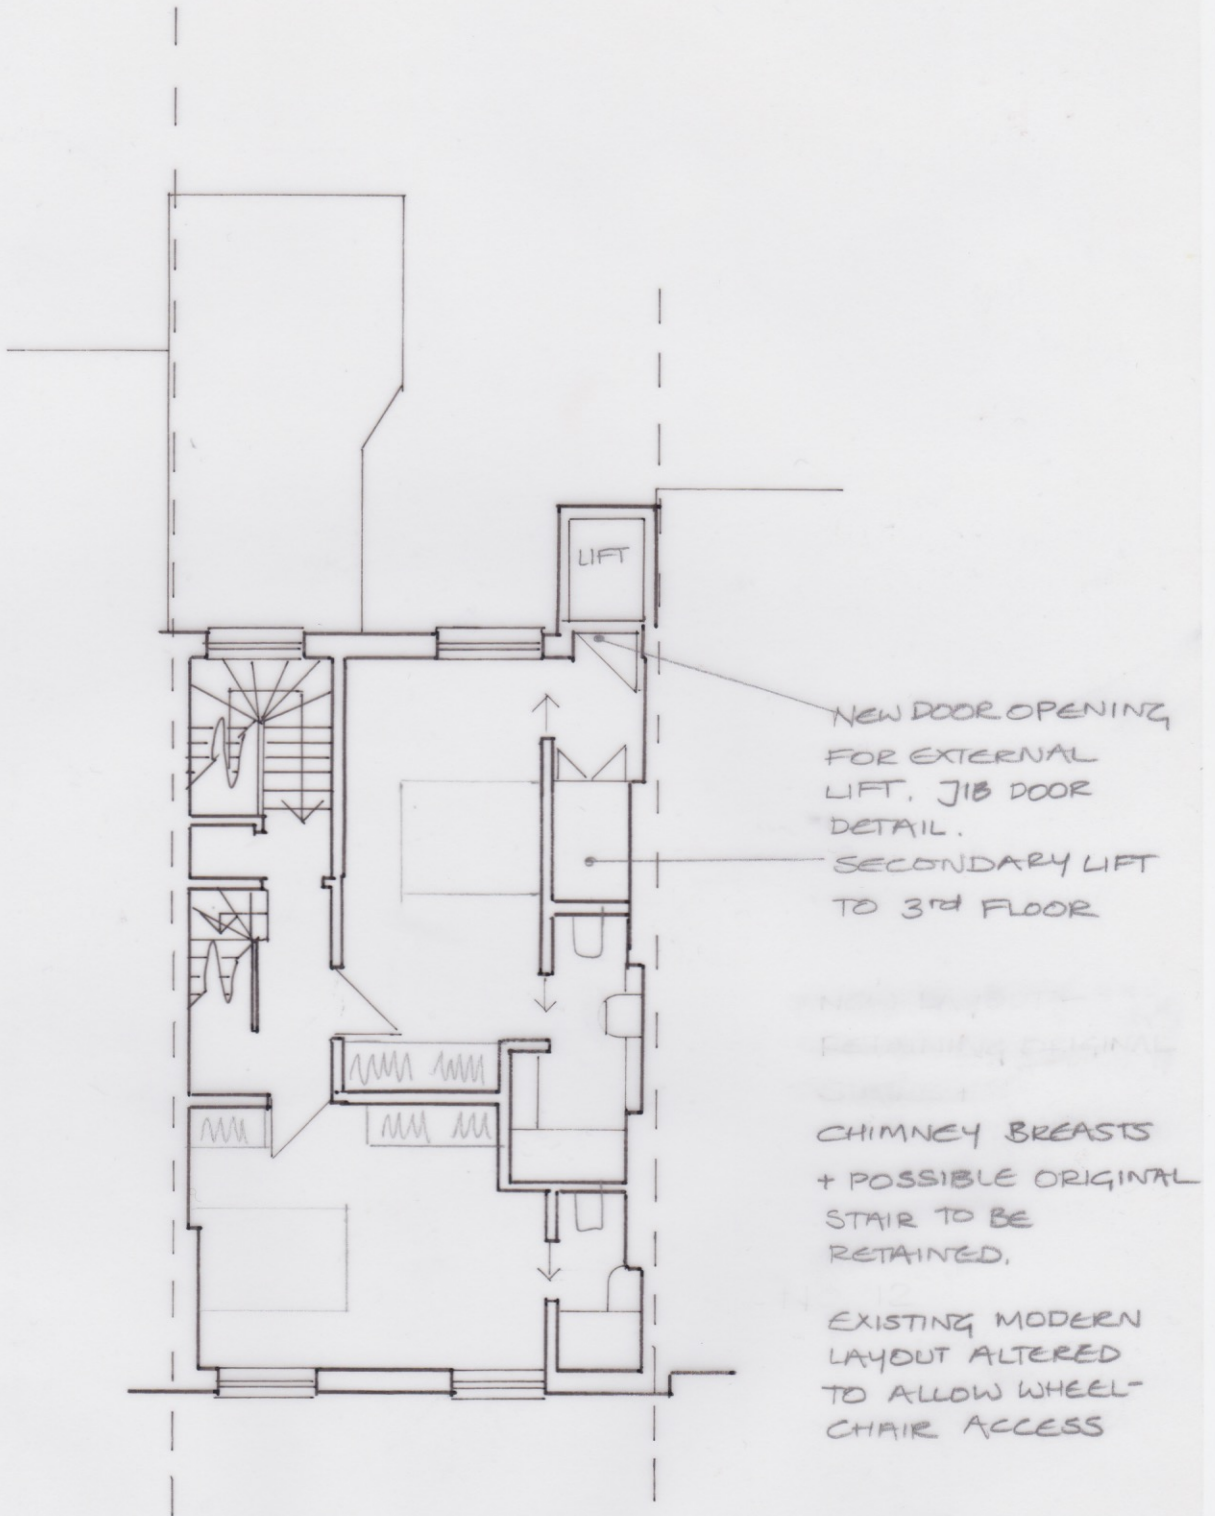

PROPOSED LIFT INSTALLATION & ALTERATIONS  
 11 REGENT SQUARE / DISABLED ACCESS PROPOSALS  
 2nd FLOOR PLAN / PROPOSED  
 1.100 @ A4  
 PA 104 09.2020



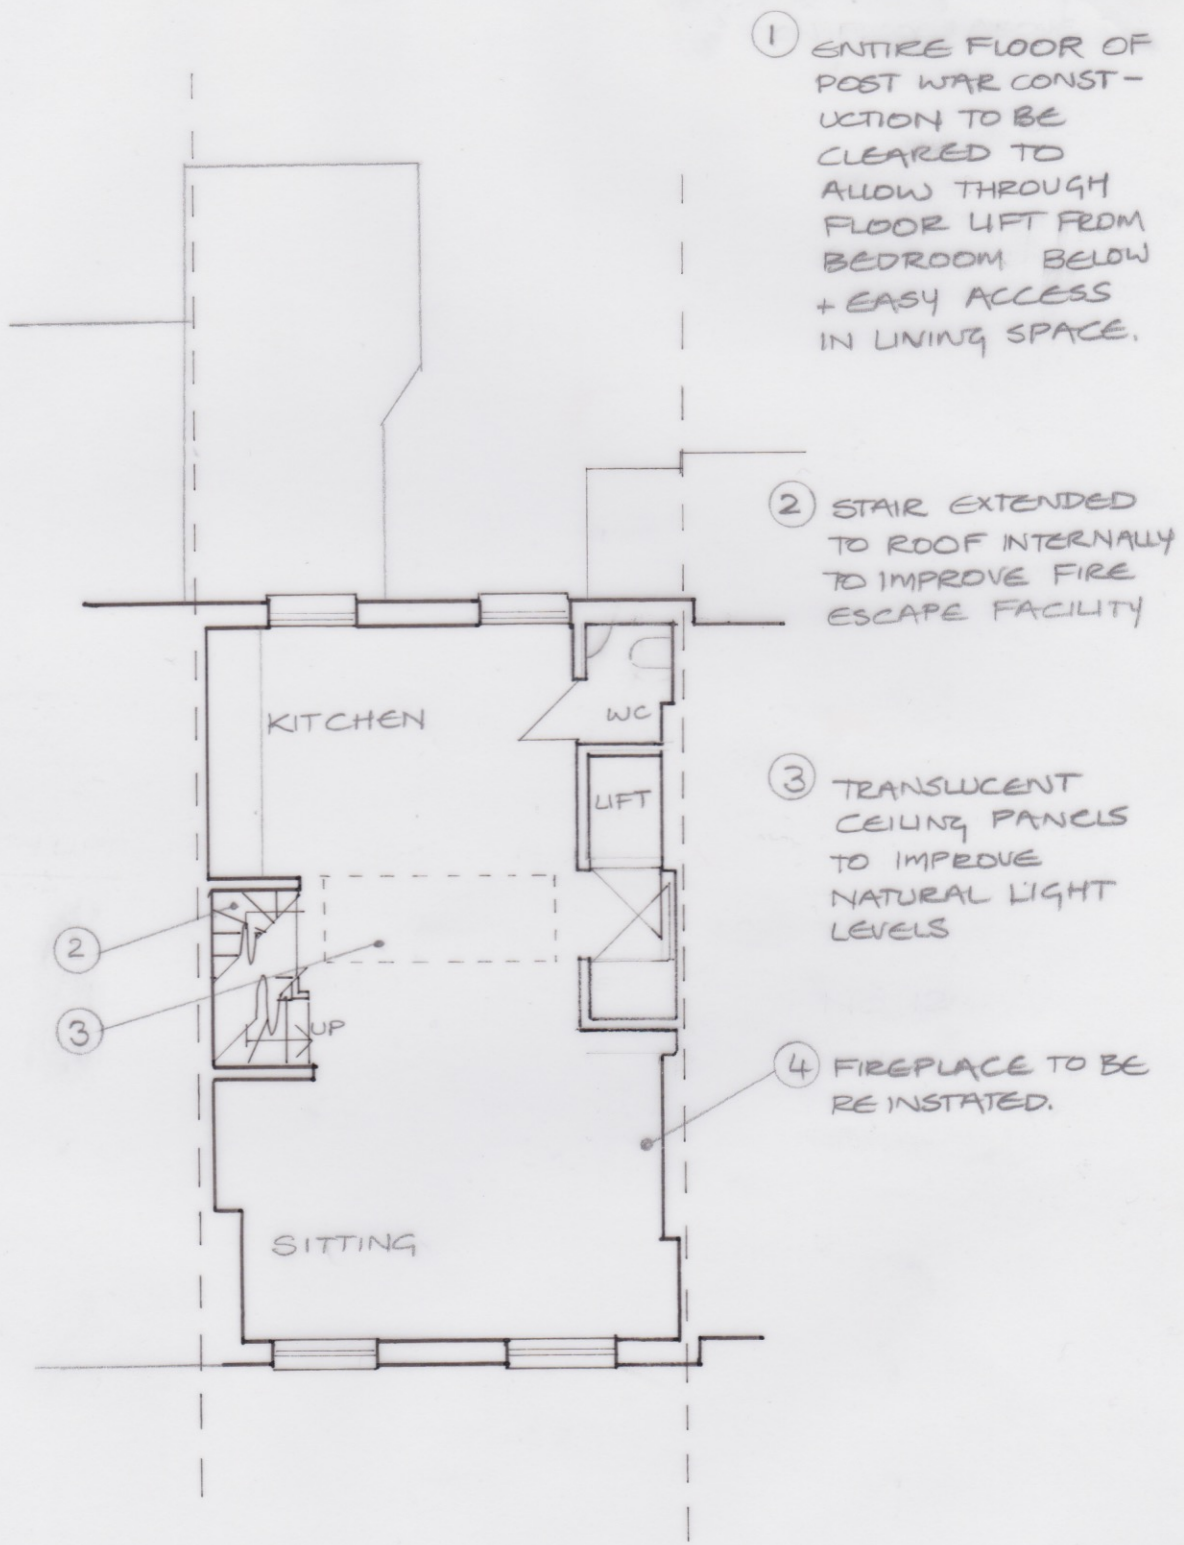


11 REGENT SQUARE / DISABLED ACCESS PROPOSALS

3rd FLOOR PLAN / PROPOSED

1,100 @ A4

PA 105

09 2020

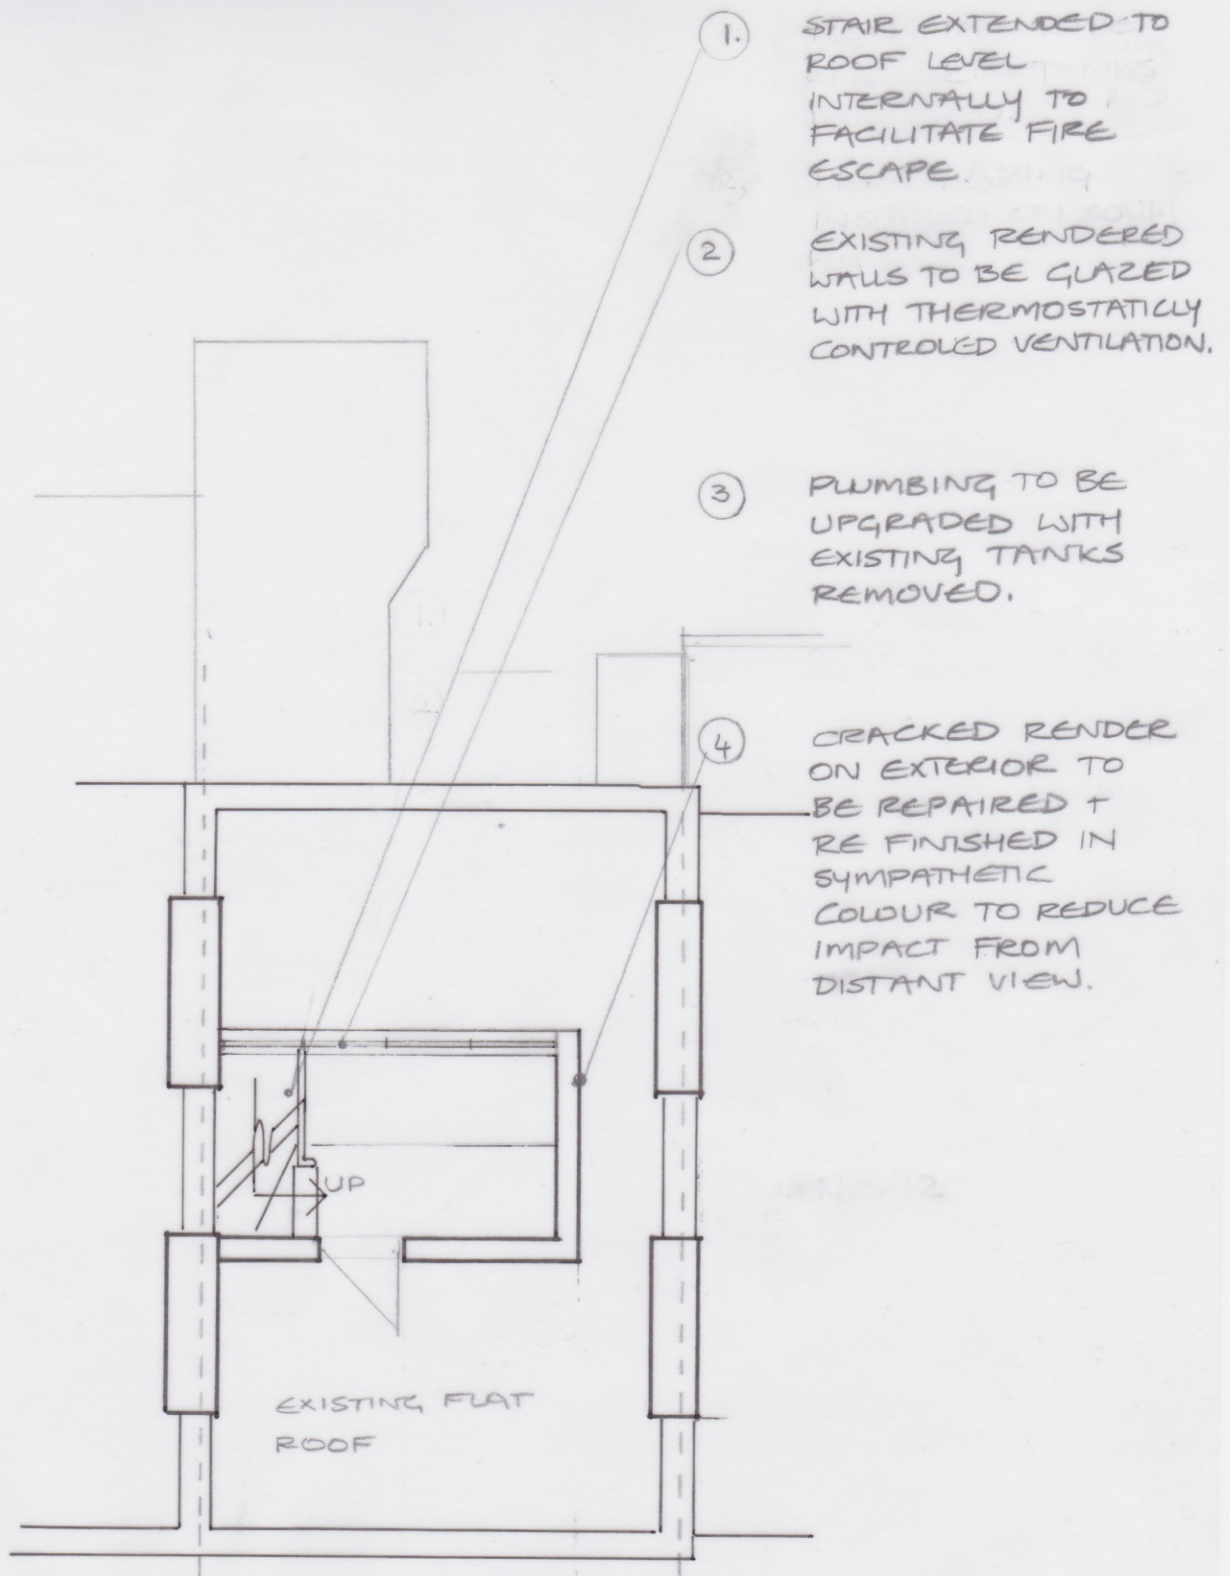

PROPOSAL FOR LIFT INSTALLATION + ACCESS STAIRS

PROPOSAL FOR LIFT INSTALLATION + ACCESS STAIRS

11 REGENT SQUARE / DISABLED ACCESS PROPOSALS


ROOF PLAN / PROPOSED

1:100 @ A4 12m

PA 106

09. 2020



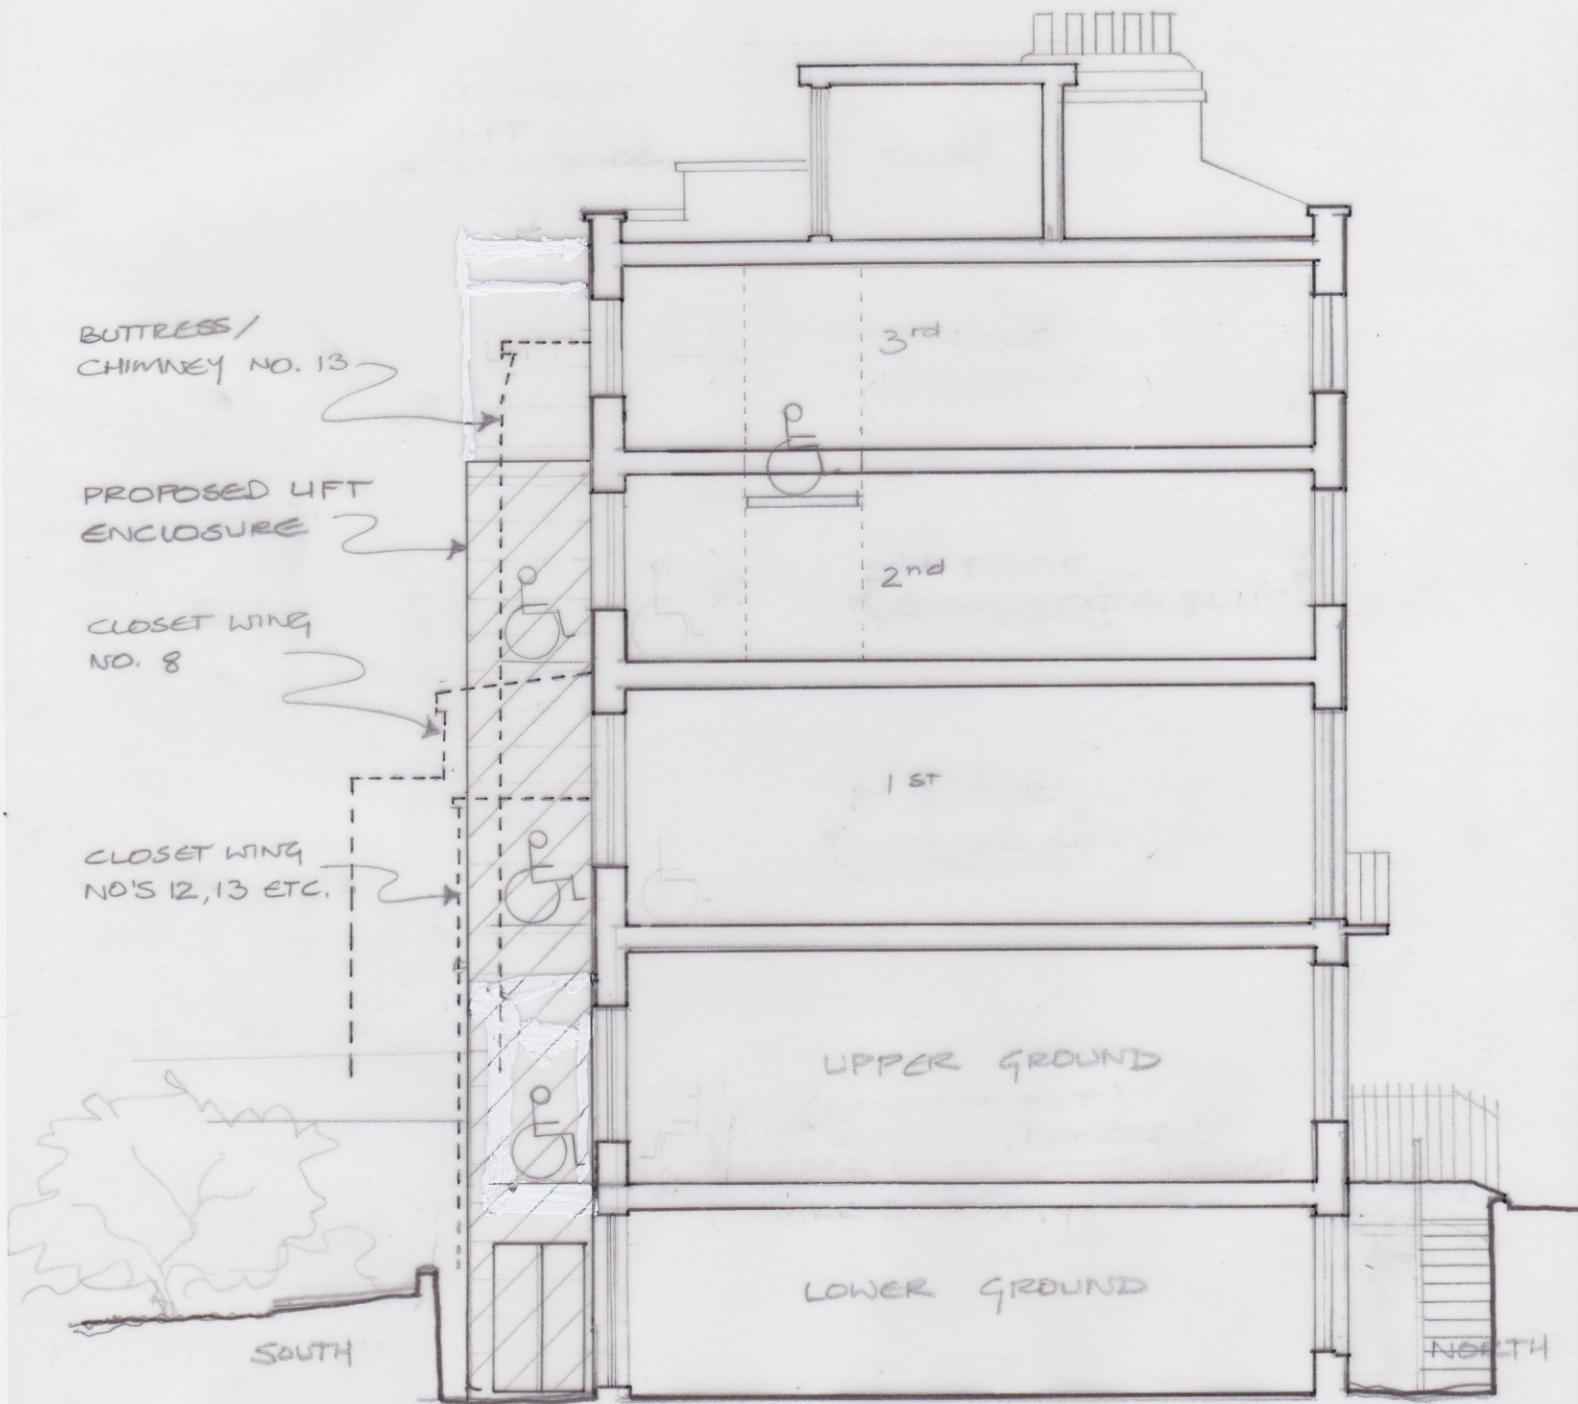

11 RECENT SQUARE / DISABLED ACCESS PROPOSALS  
 SECTION / PROPOSED  
 1,100 @ A4  
 PA 109 09.2020





\* SHADOWS SHOWN FOR 11.08.2020 @ 2.15PM

- LIFT ENCLOSURE CLAD IN PRE-WEATHERED ZINC SHEET / MATT GREY PATINA.
- UPPER + LOWER GROUND FLOOR WINDOWS (1980'S STYLE) REPLACED WITH HISTORICALLY SYMPHETIC.
- EXTERNAL DRAIN PIPES TO BE MINIMISED + REMOVED.
- ROOF TOPTANK ROOM / TO MINIMISE VISUAL IMPACT, SOUTH FACE GLAZED + OTHER FACES RE PAINTED

11 REGENT SQUARE / DISABLED ACCESS PROPOSALS  
 ELEVATION PROPOSED NOS 7/13  
 SCALE 1:100 @ A3  
 PA 108 09 2020