



## LEGEND

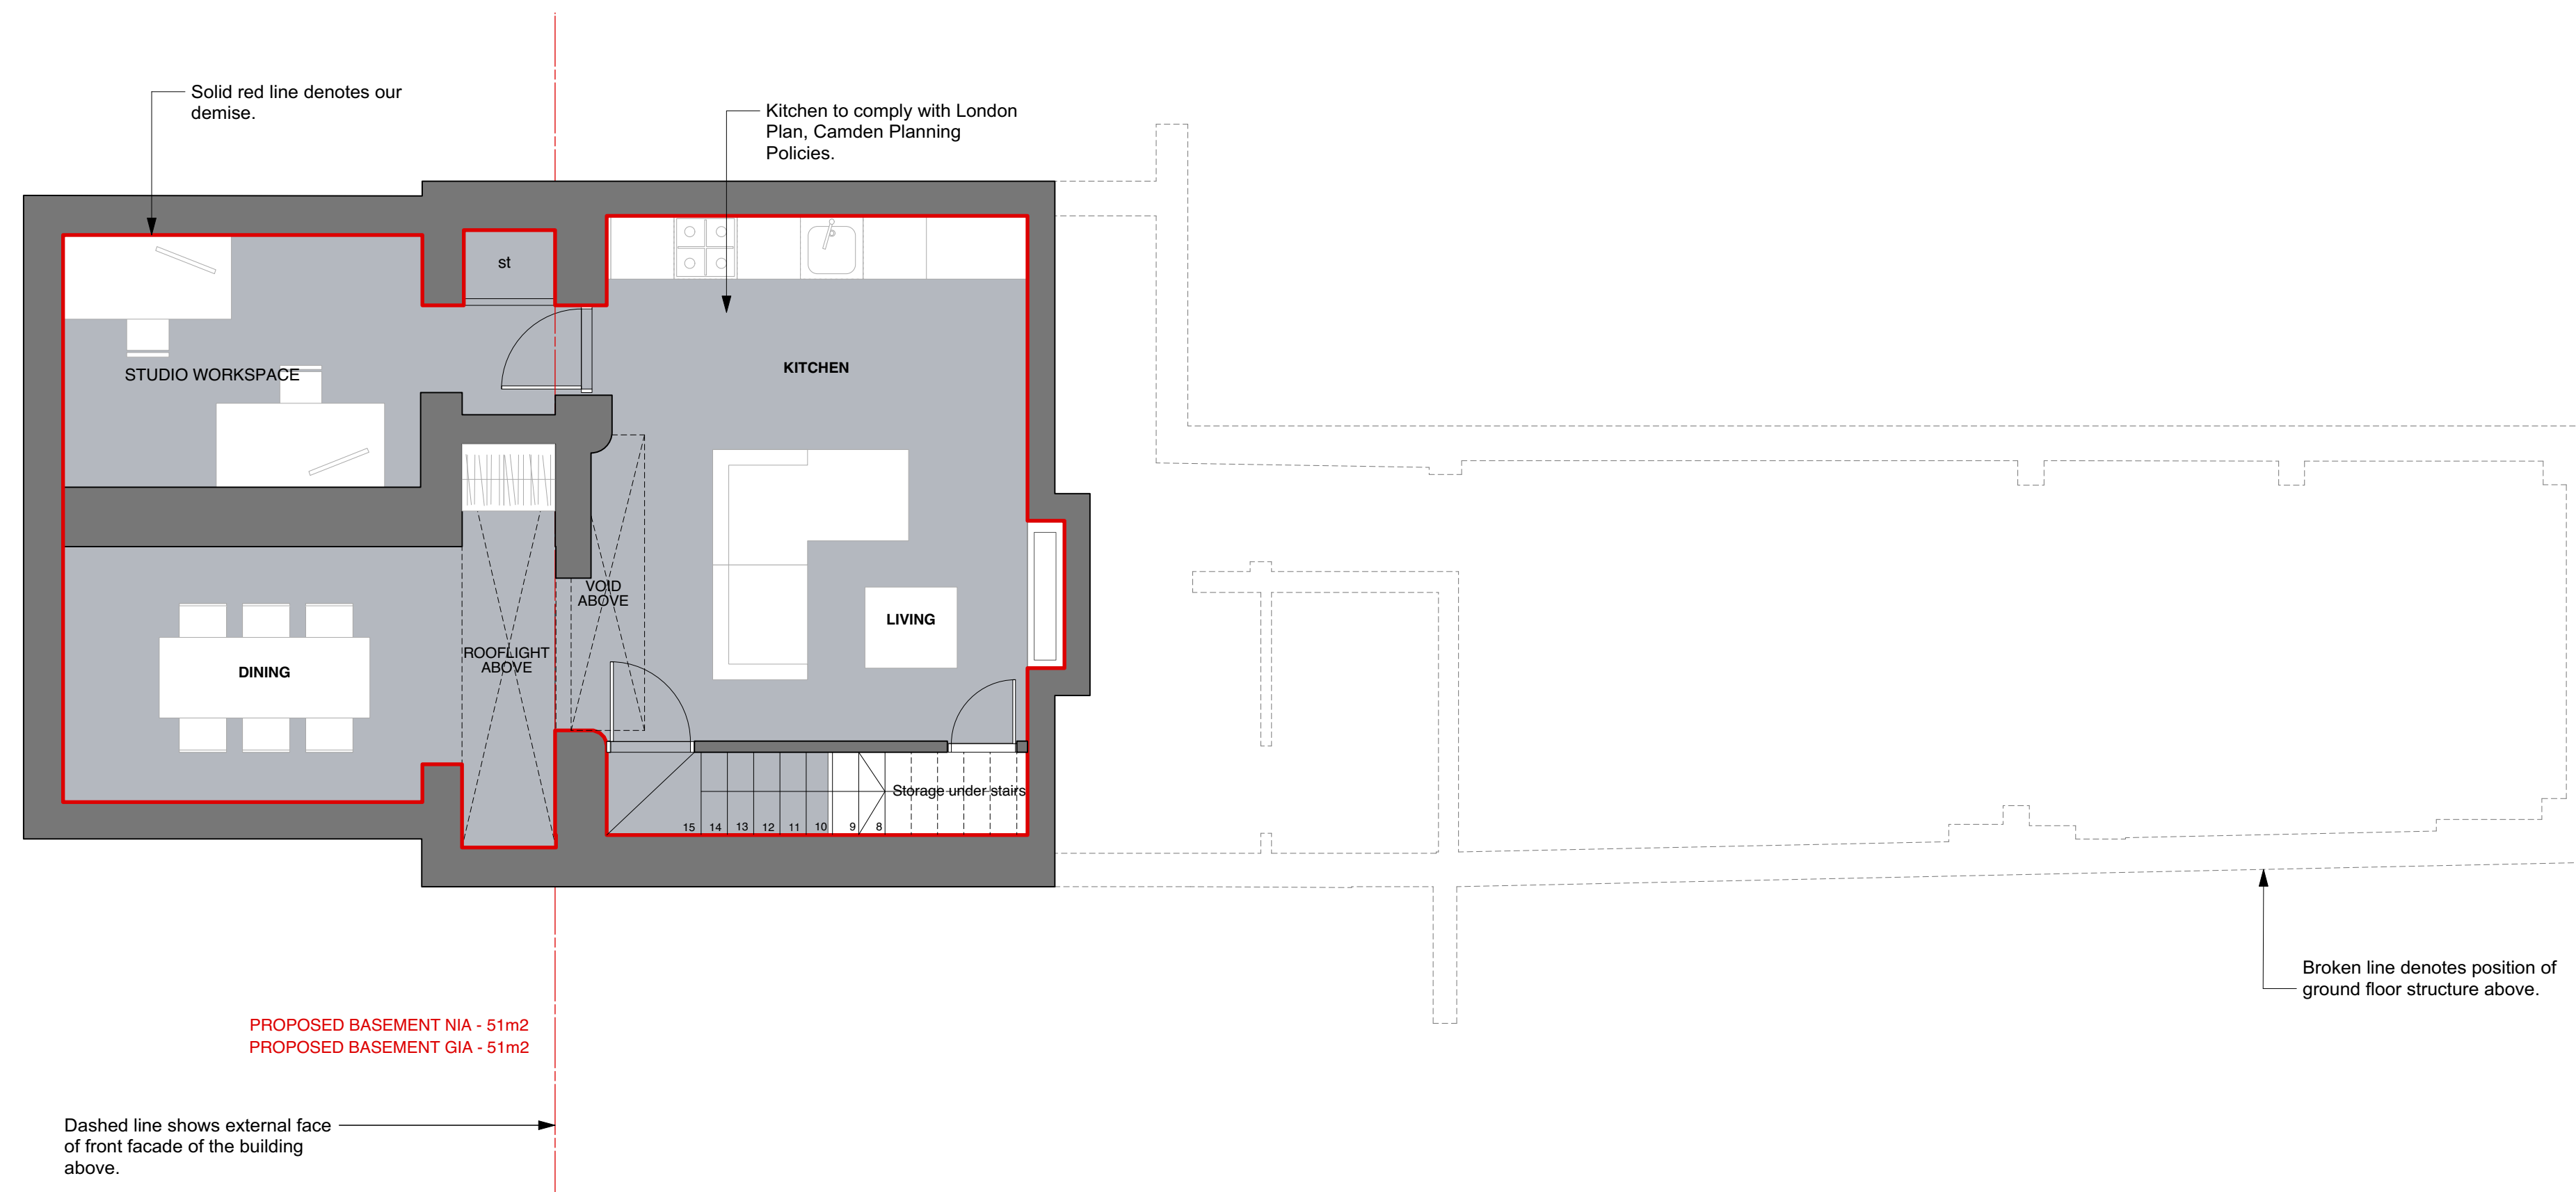


## PLANNING

--	--	

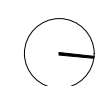

## PROPOSED BASEMENT FLOOR PLAN

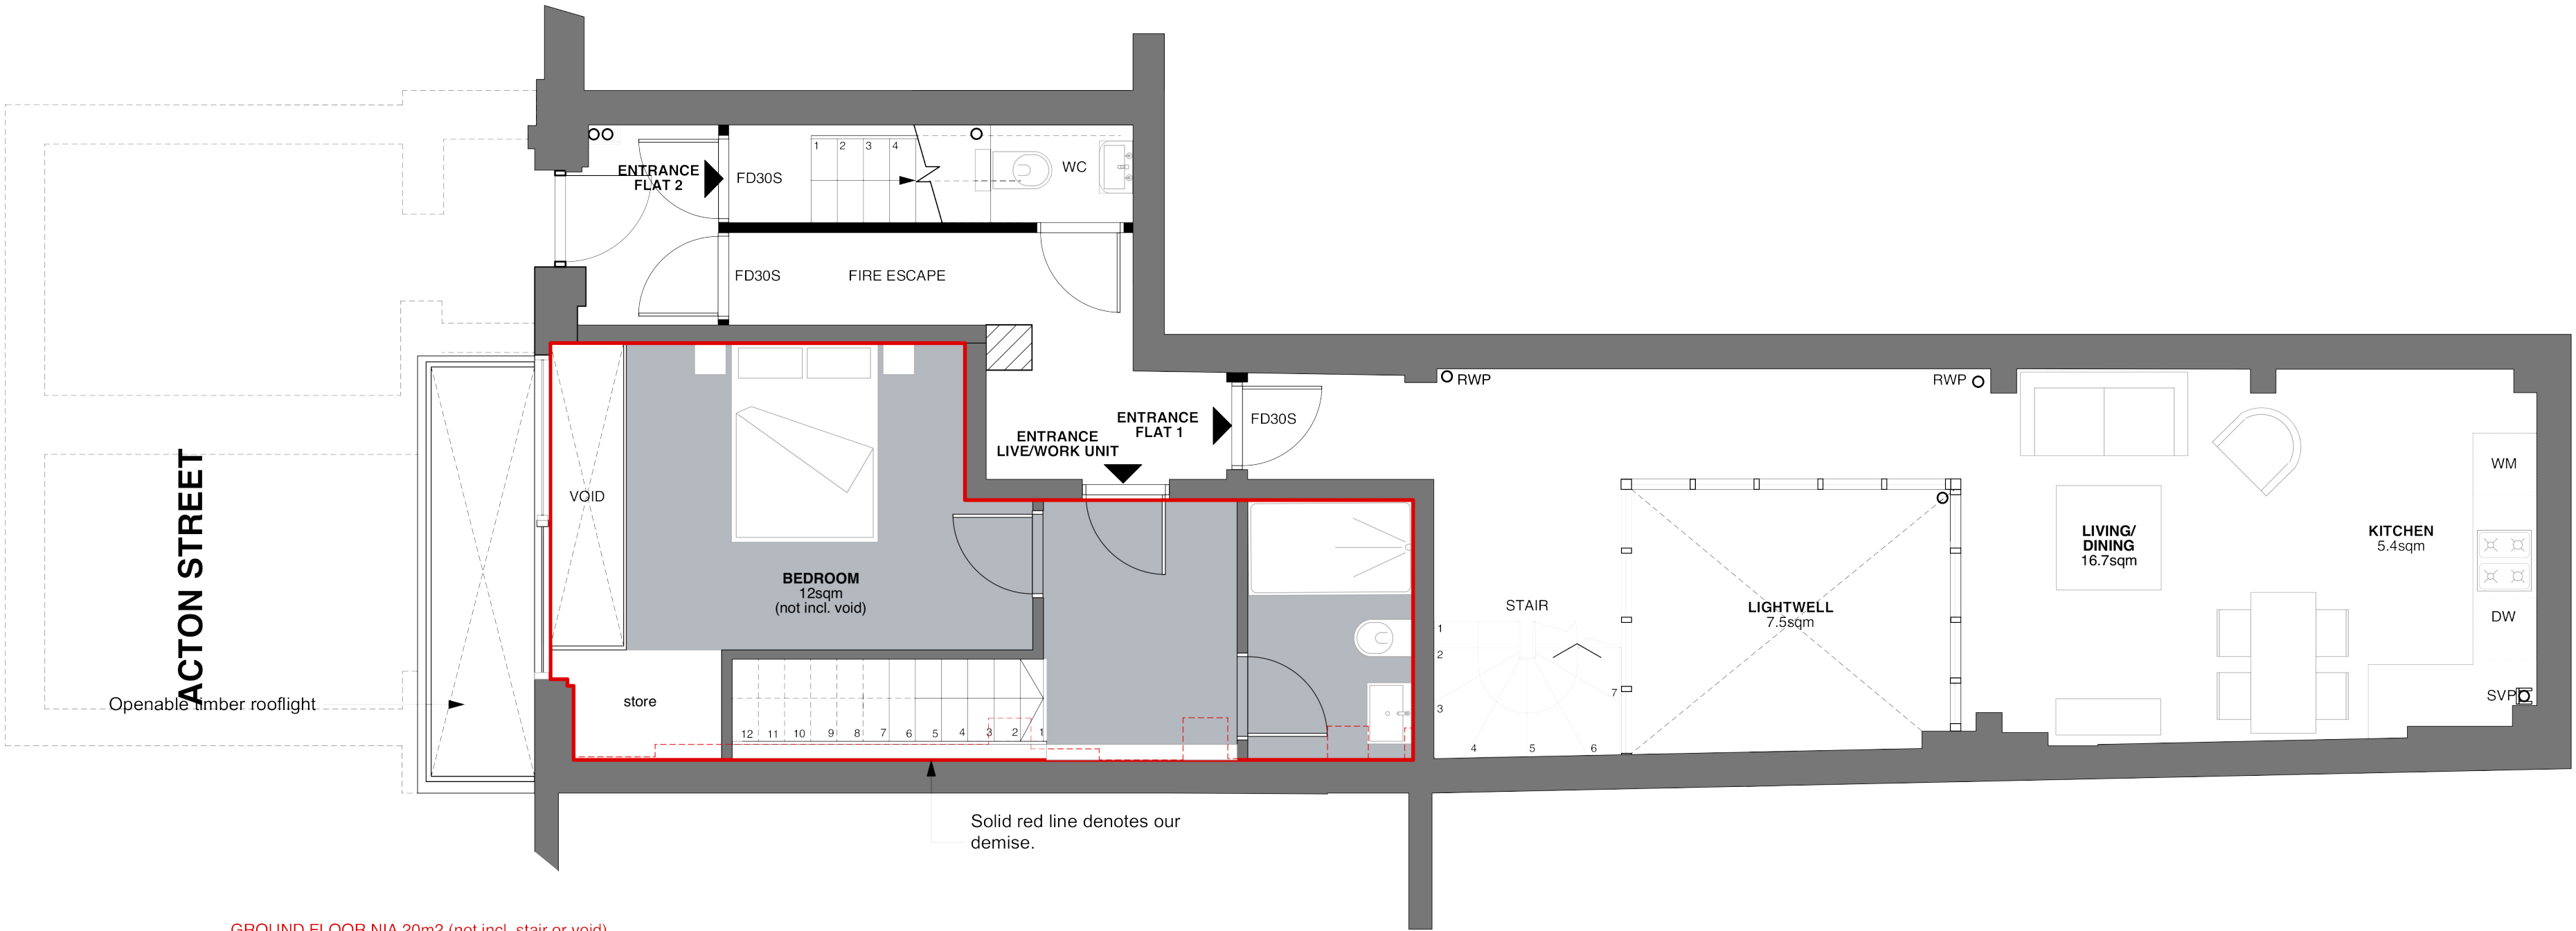


GROUND FLOOR NIA 20m<sup>2</sup> (not incl. stair or void)  
GROUND FLOOR GIA 26m<sup>2</sup>

LEGEND

- Office
- Residential


PLANNING

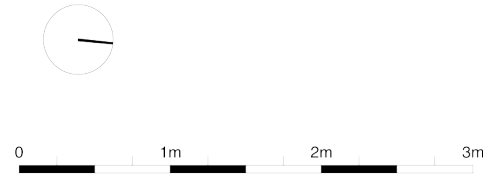


PROPOSED GROUND FLOOR PLAN

			PROJECT			70 Acton Street WC1X 9NB			DRAWING TITLE			PROPOSED GROUND FLOOR PLAN					
			CLIENT			Pat Rooney			<div>gpad</div> architecture & interior design								
<div>This drawing is the copyright of <b>gpad london ltd</b>. Not to be reproduced, retained or disclosed to any unauthorised person without written permission. Do not scale off this drawing. All indicated dimensions to be checked and verified on site by the contractor before commencement of any fabrication drawings or work whatsoever on site. Report any discrepancies to the Architect immediately. Drawings to be read in conjunction with relevant drawings and specifications.</div> <div>© gpad london ltd.</div>			SCALE			1:50 @ A1		DATE		18/08/2020		DWG BY		JS		REV.	
			CHKCD		VR		DWG NO.		673-PL-10-100								
<div>T: 020 7549 2133 E: info@gpadlondonltd.com W: www.gpadlondonltd.com</div> <div>2nd Floor 130 Old Street London EC1V 9BD</div>																	

## LEGEND

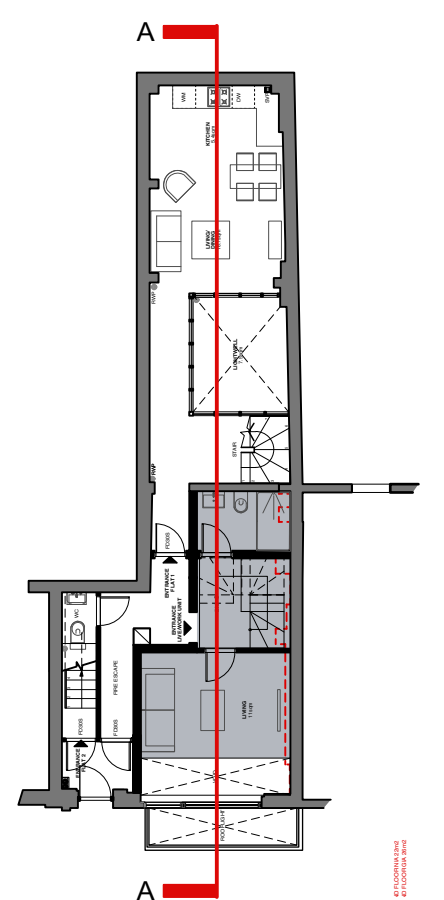

## PLANNING


								DRAWING TITLE	PROPOSED SECTION AA
This drawing is the copyright of <b>gpod london ltd</b> . Not to be reproduced, retained or disclosed to any unauthorised person either wholly or in part without written permission. Do not scale off this drawing. All indicated dimensions to be checked and verified on site by the contractor before commencement of any fabrication drawings or work whatsoever on site. Report any discrepancies to the Architect immediately. Drawings to be read in conjunction with relevant drawings and specification.									
PROJECT <b>70 Acton Street WC1X 9NB</b>									
CLIENT <b>Pat Rooney</b>									
SCALE <b>1:50 @ A1</b>								DATE <b>18/08/2020</b>	DWG BY <b>JS</b>
CHGCD: <b>VR</b>								DWG NO. <b>673-PL-10-200</b>	REV.
 architecture & interior design								T: 020 7549 2133 E: info@gpodlondonltd.com W: www.gpodlondonltd.com	
								2nd Floor 130 Old Street London EC1V 9BD	



## PROPOSED SECTION AA



## LEGEND

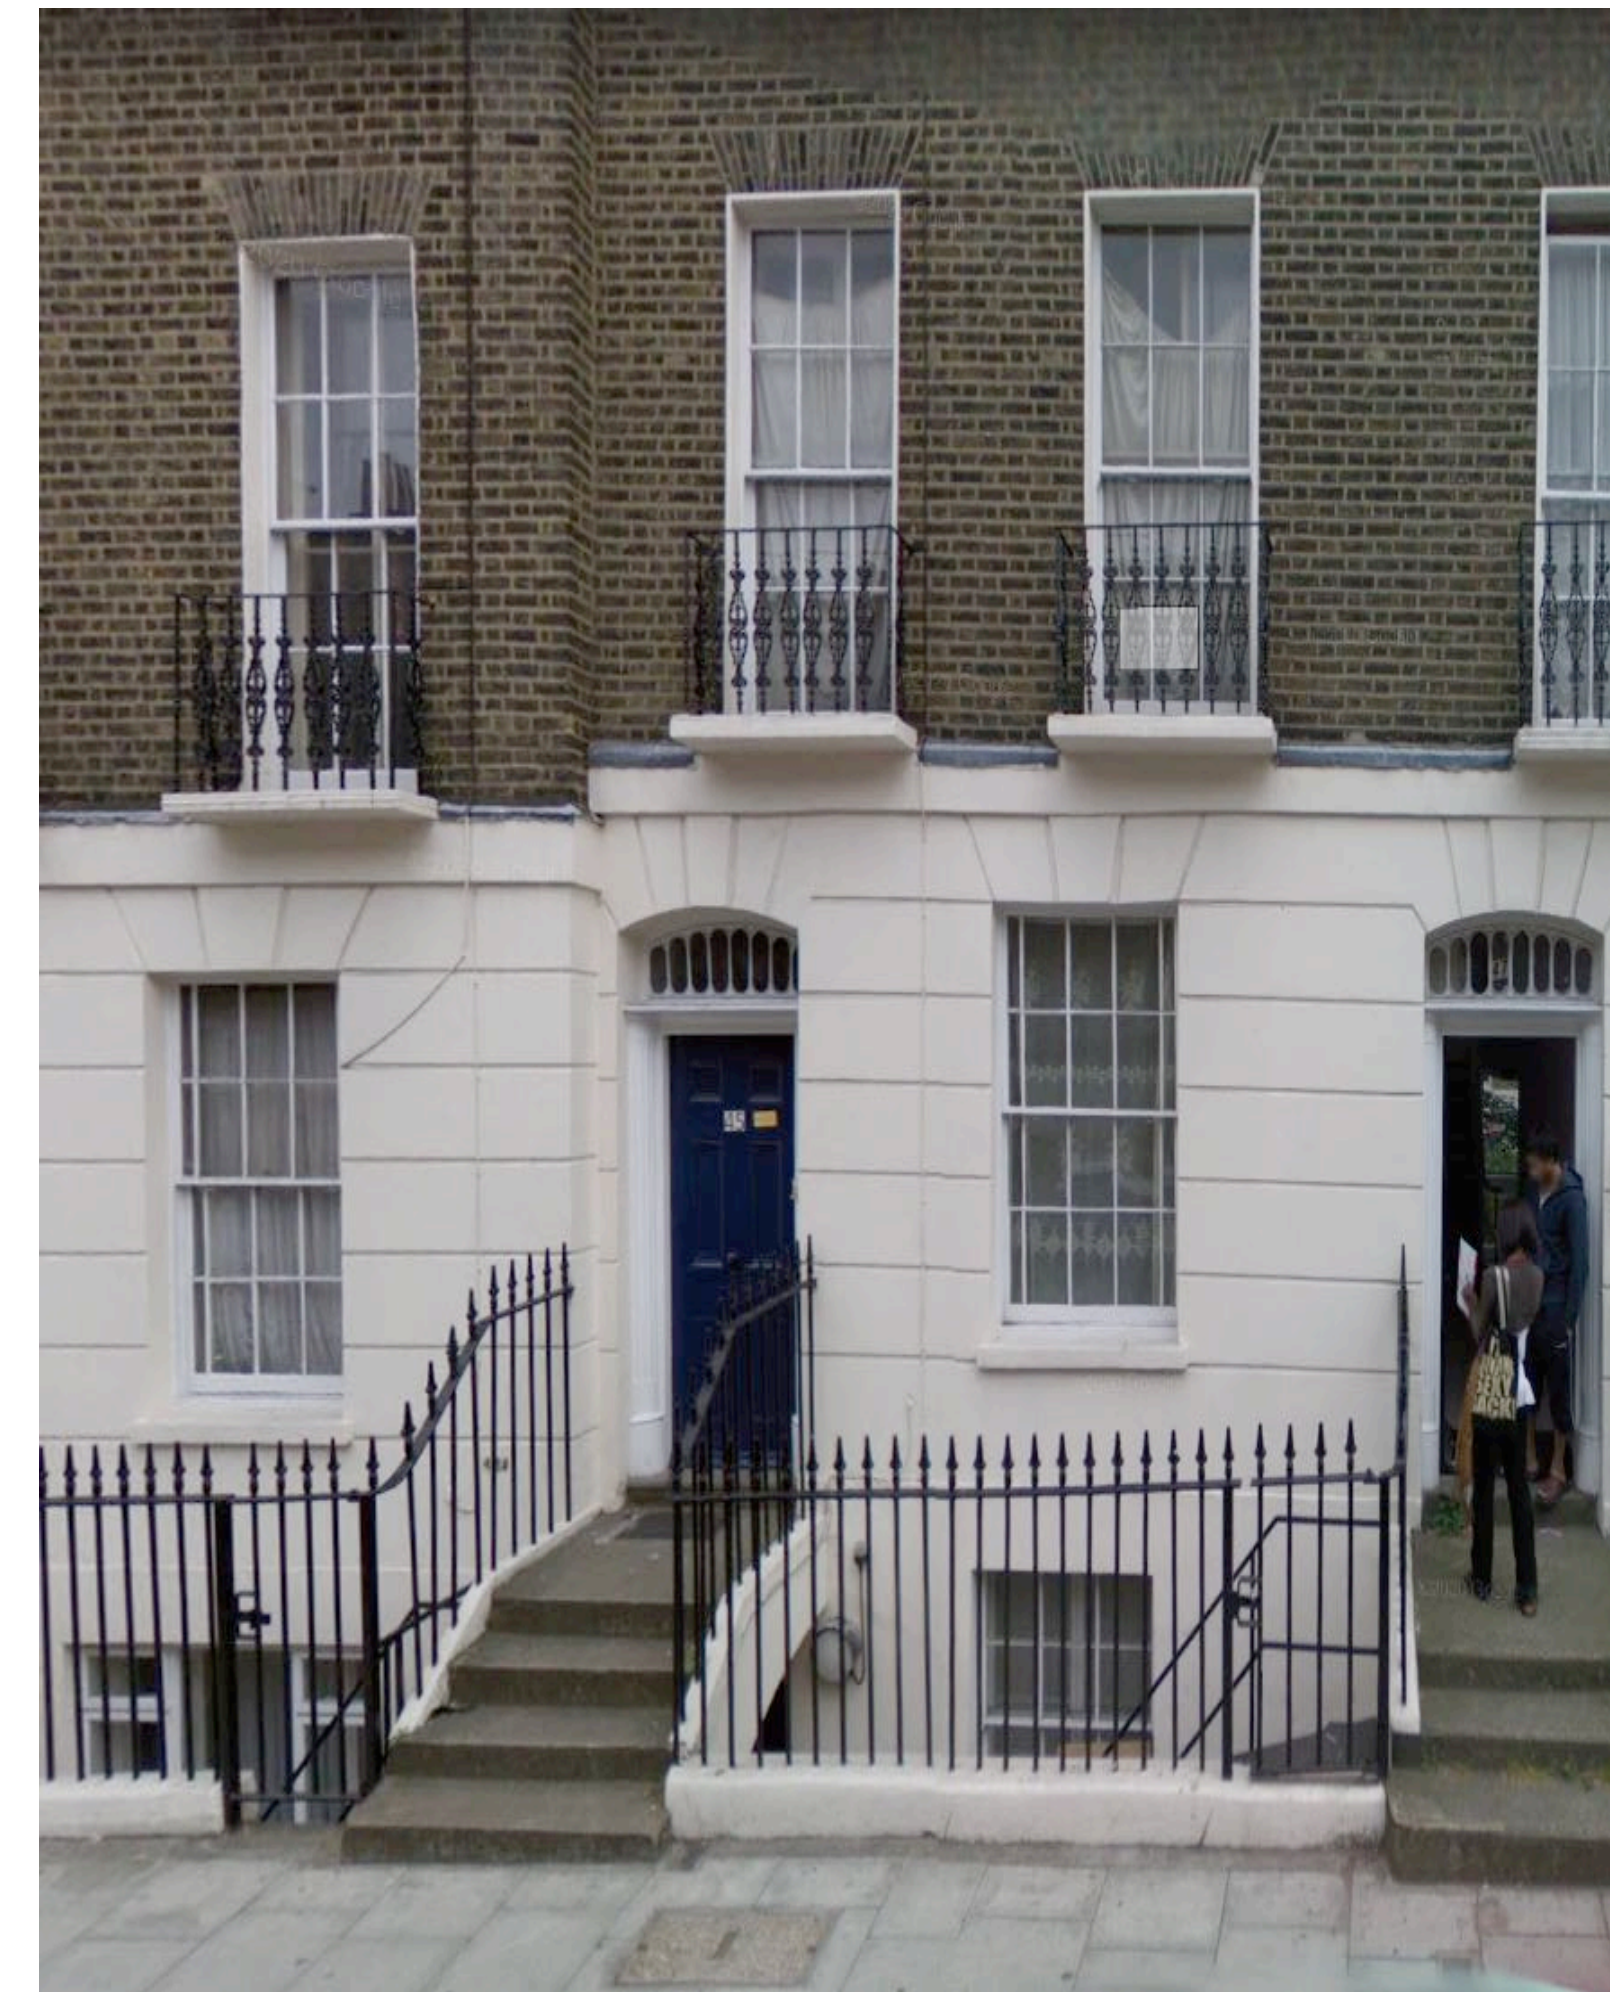

### Decorative frontages along Acton Street

72 ACTON STREET

70 ACTON STREET

68 ACTON STREET

# PRELIMINARY

A horizontal number line with tick marks at 0, 1m, 2m, and 3m.

## PROPOSED FRONT ELEVATION

--	--	

## LEGEND




# PRELIMINARY

--	--	

A horizontal number line with tick marks at 0, 1m, 2m, and 3m.

## PROPOSED REAR ELEVATION



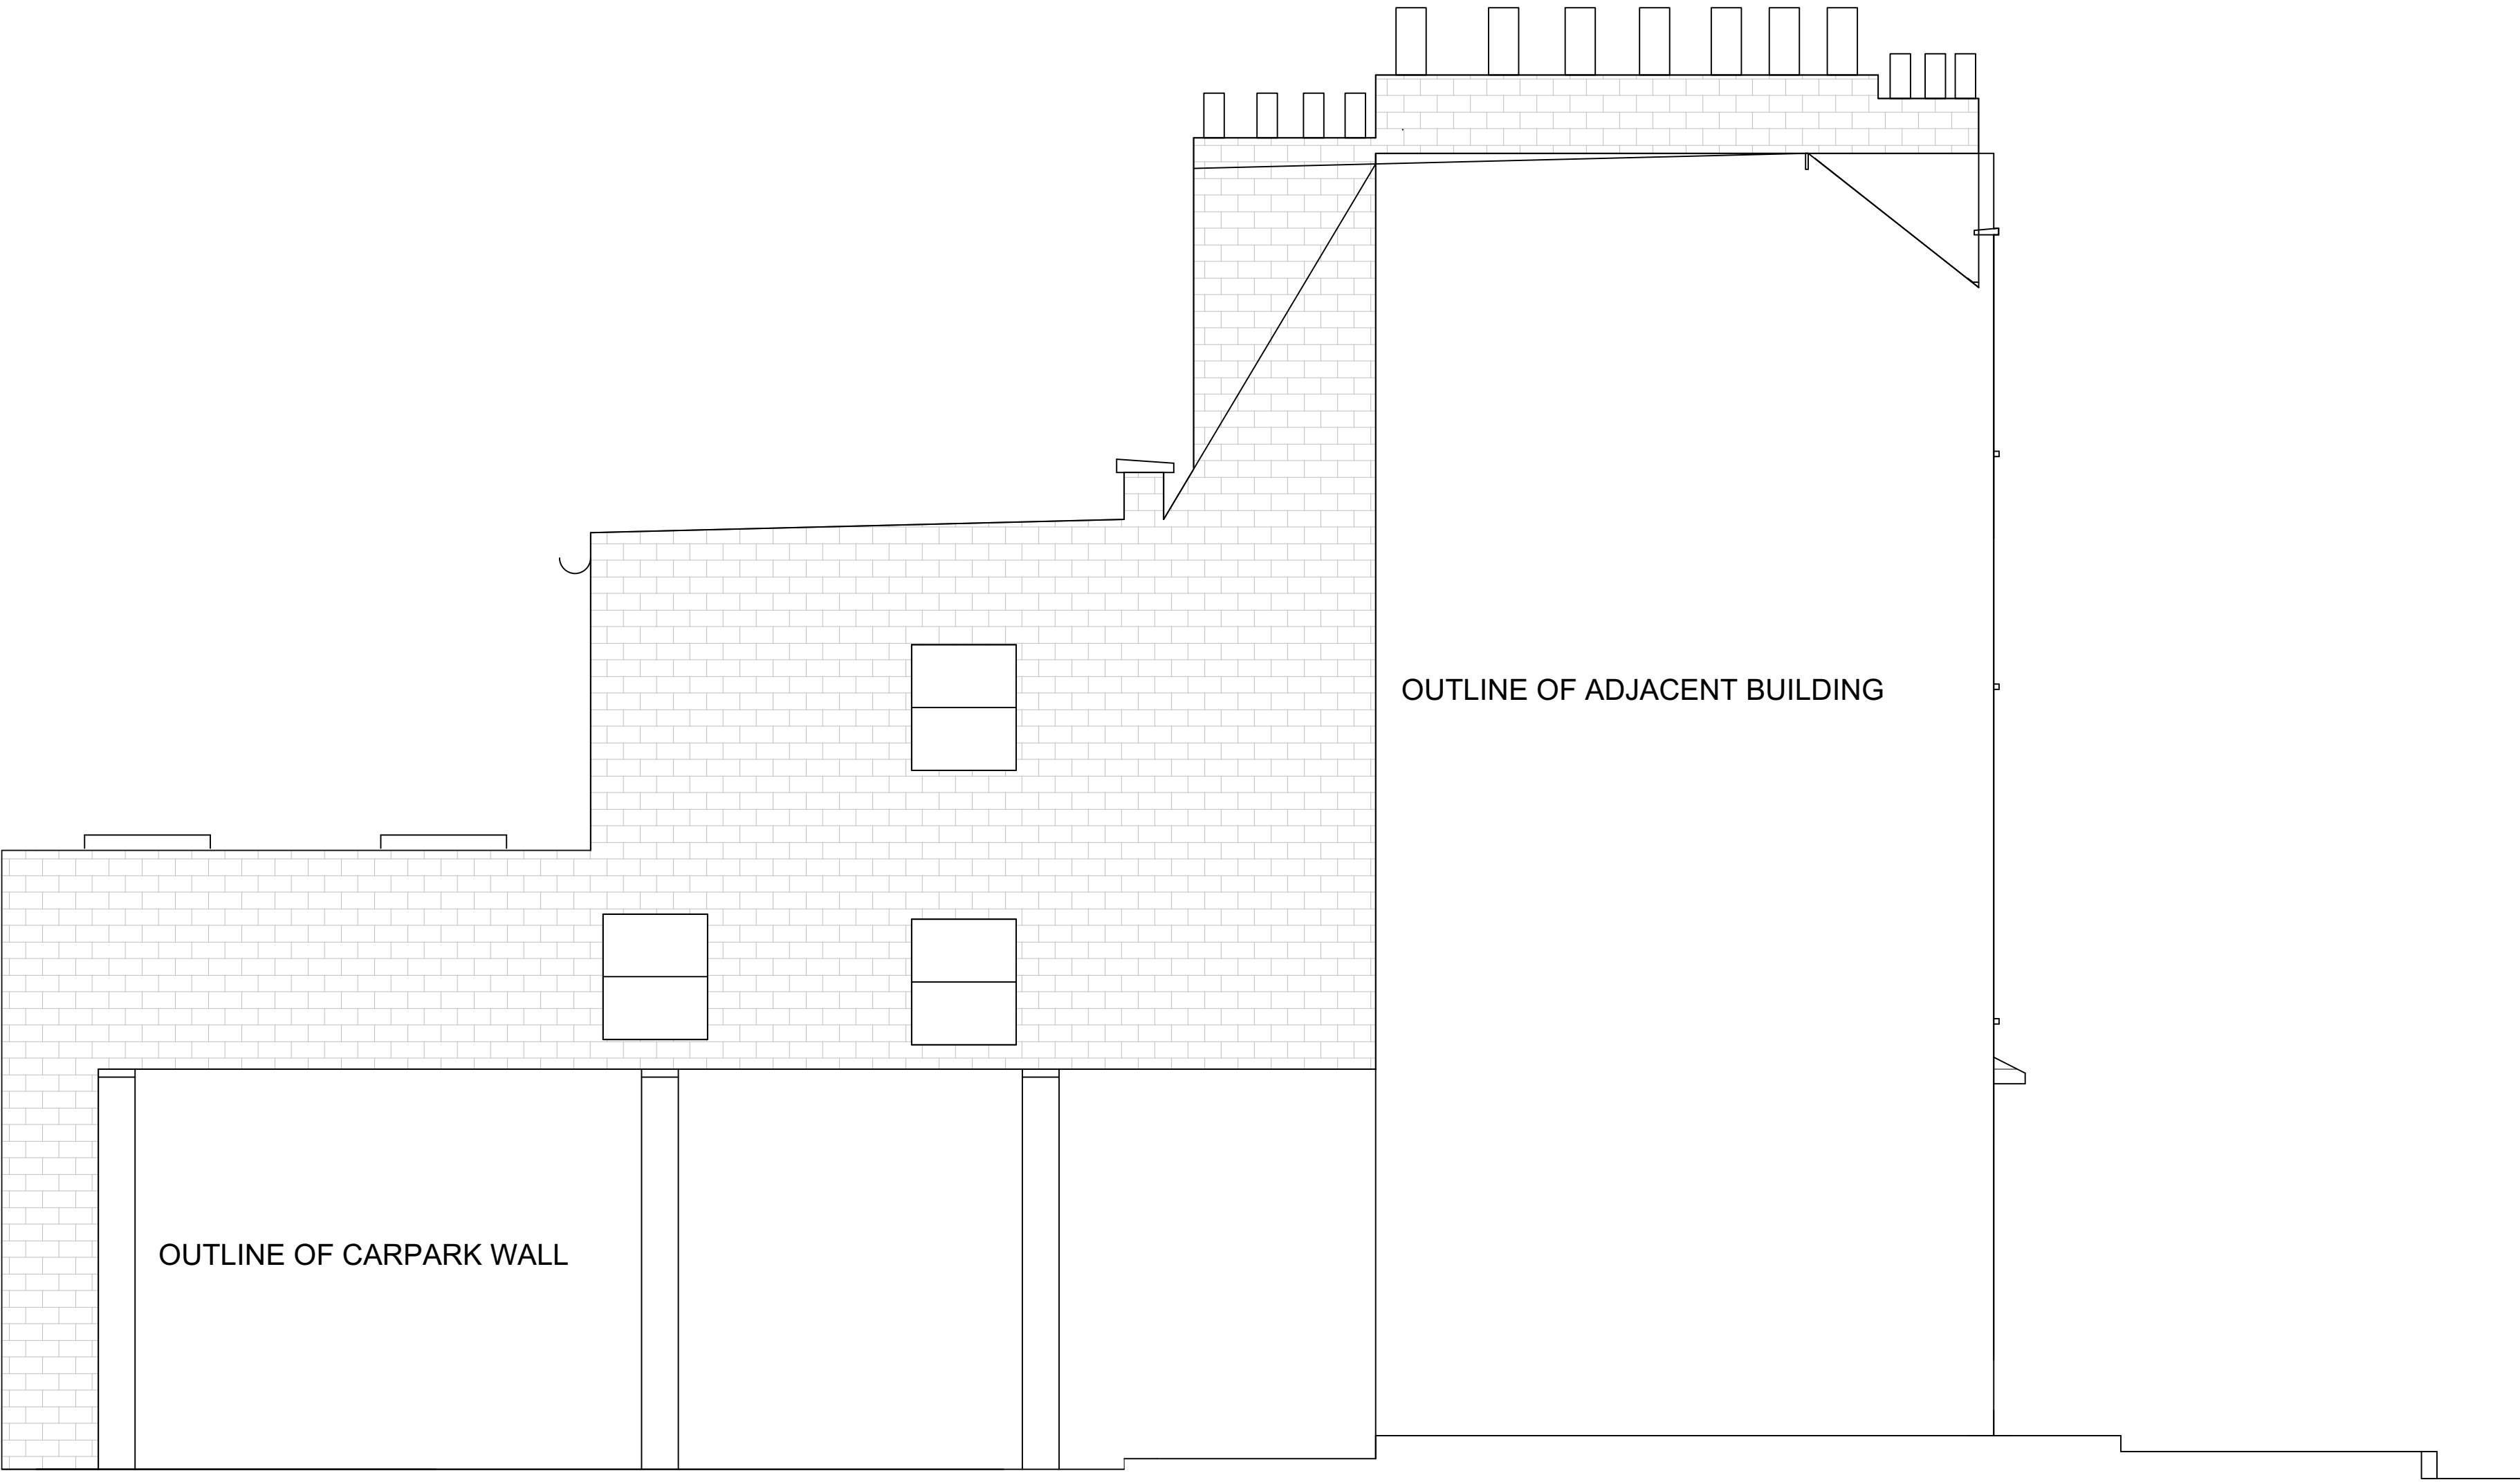

LEGEND

0 1m 2m 3m

PROPOSED SIDE ELEVATION

PRELIMINARY

<small>This drawing is the copyright of <b>gpod london ltd</b>. Not to be reproduced, retained or disclosed to any unauthorised person either wholly or in part without written permission. Do not scale off this drawing. All indicated dimensions to be checked and verified on site by the contractor before commencement of any fabrication drawings or work whatsoever on site. Report any discrepancies to the architect immediately. Drawings to be read in conjunction with relevant drawings and specification.</small>		
<small>© gpod london ltd.</small>		

PROJECT				70 Acton Street WC1X 9NB									
CLIENT								Pat Rooney					
SCALE		1:50 @ A1		DATE		18/08/2020		DWG BY		JS		REV.	
CHKD.		VR		DWG NO.		673-PL-10-302							

DRAWING TITLE <b>PROPOSED SIDE ELEVATION</b>	
<div><div>gpod</div><div>architecture &amp; interior design</div></div>	
T: 020 7549 2133 E: info@gpadlondonltd.com W: www.gpadlondonltd.com	2nd Floor 130 Old Street London EC1V 9BD