



All dimensions are to be checked on site. Any discrepancy is to be reported to the Architect.  
 This drawing is subject to copyright and cannot be used without the written permission by the Architect.

EXISTING CROSS SECTION A-A'  
 SCALE 1:100

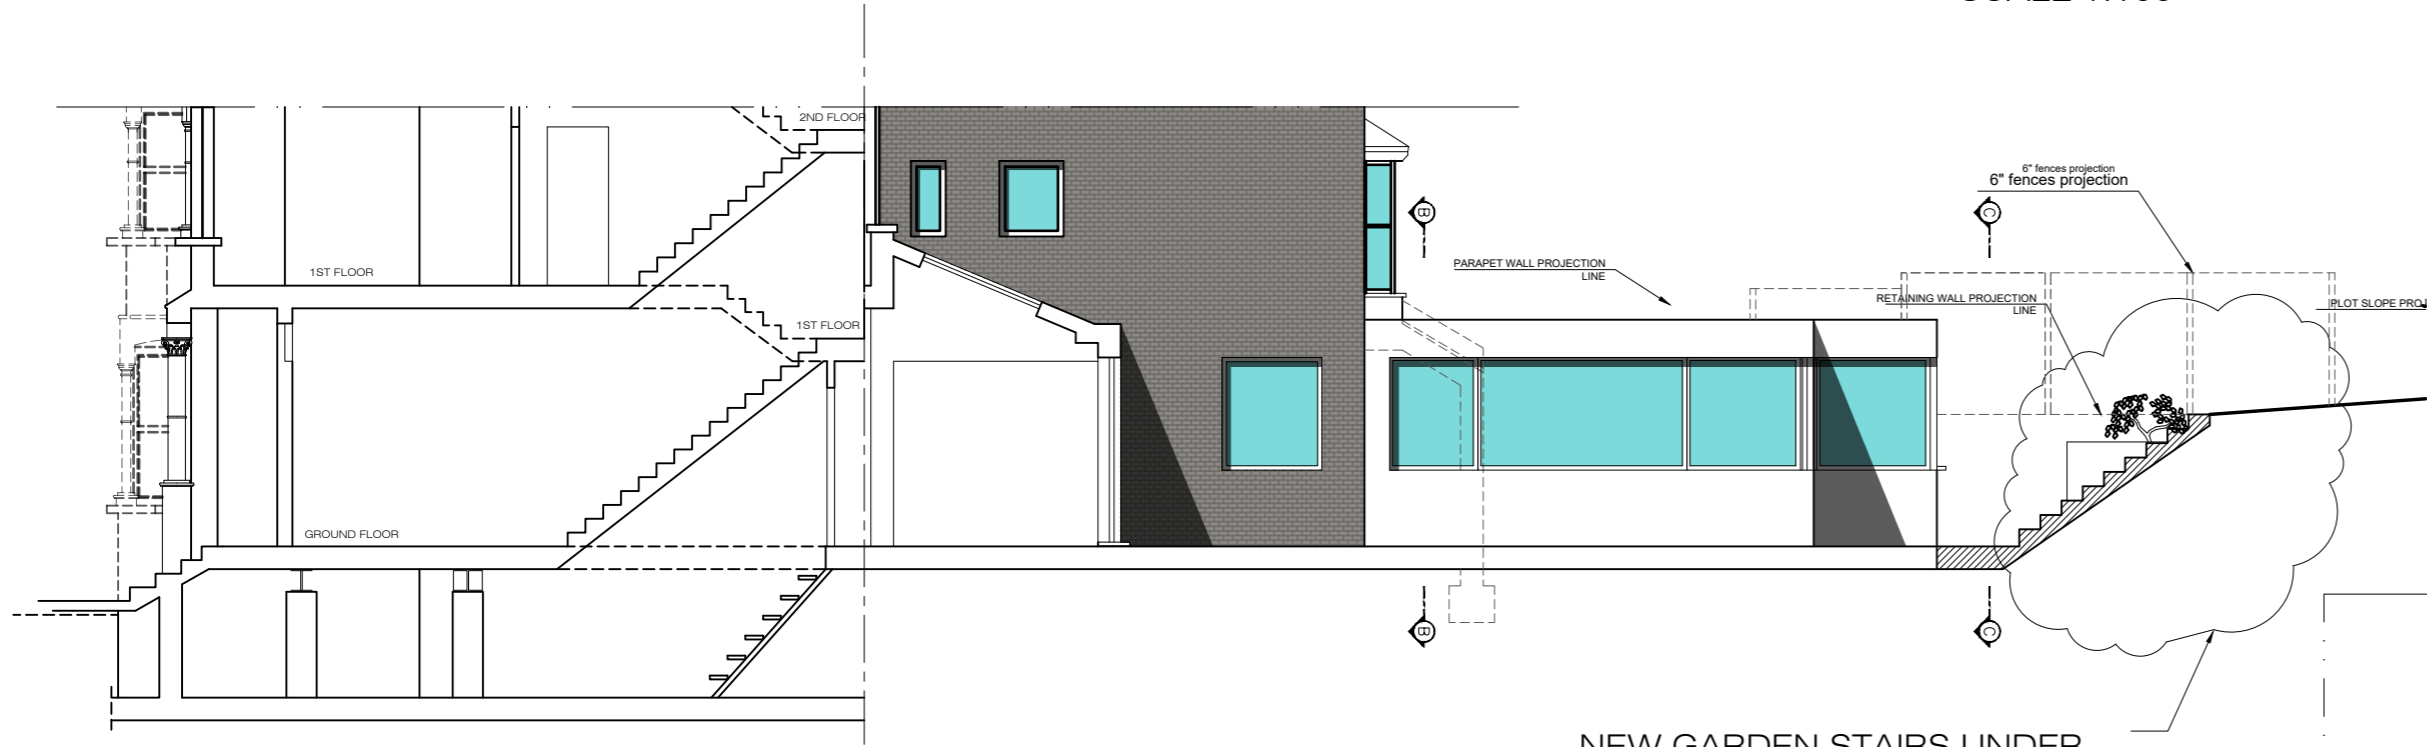


NEW GARDEN STAIRS UNDER CONSTRUCTION

EXISTING ROOF LAYOUT  
 SCALE 1:100

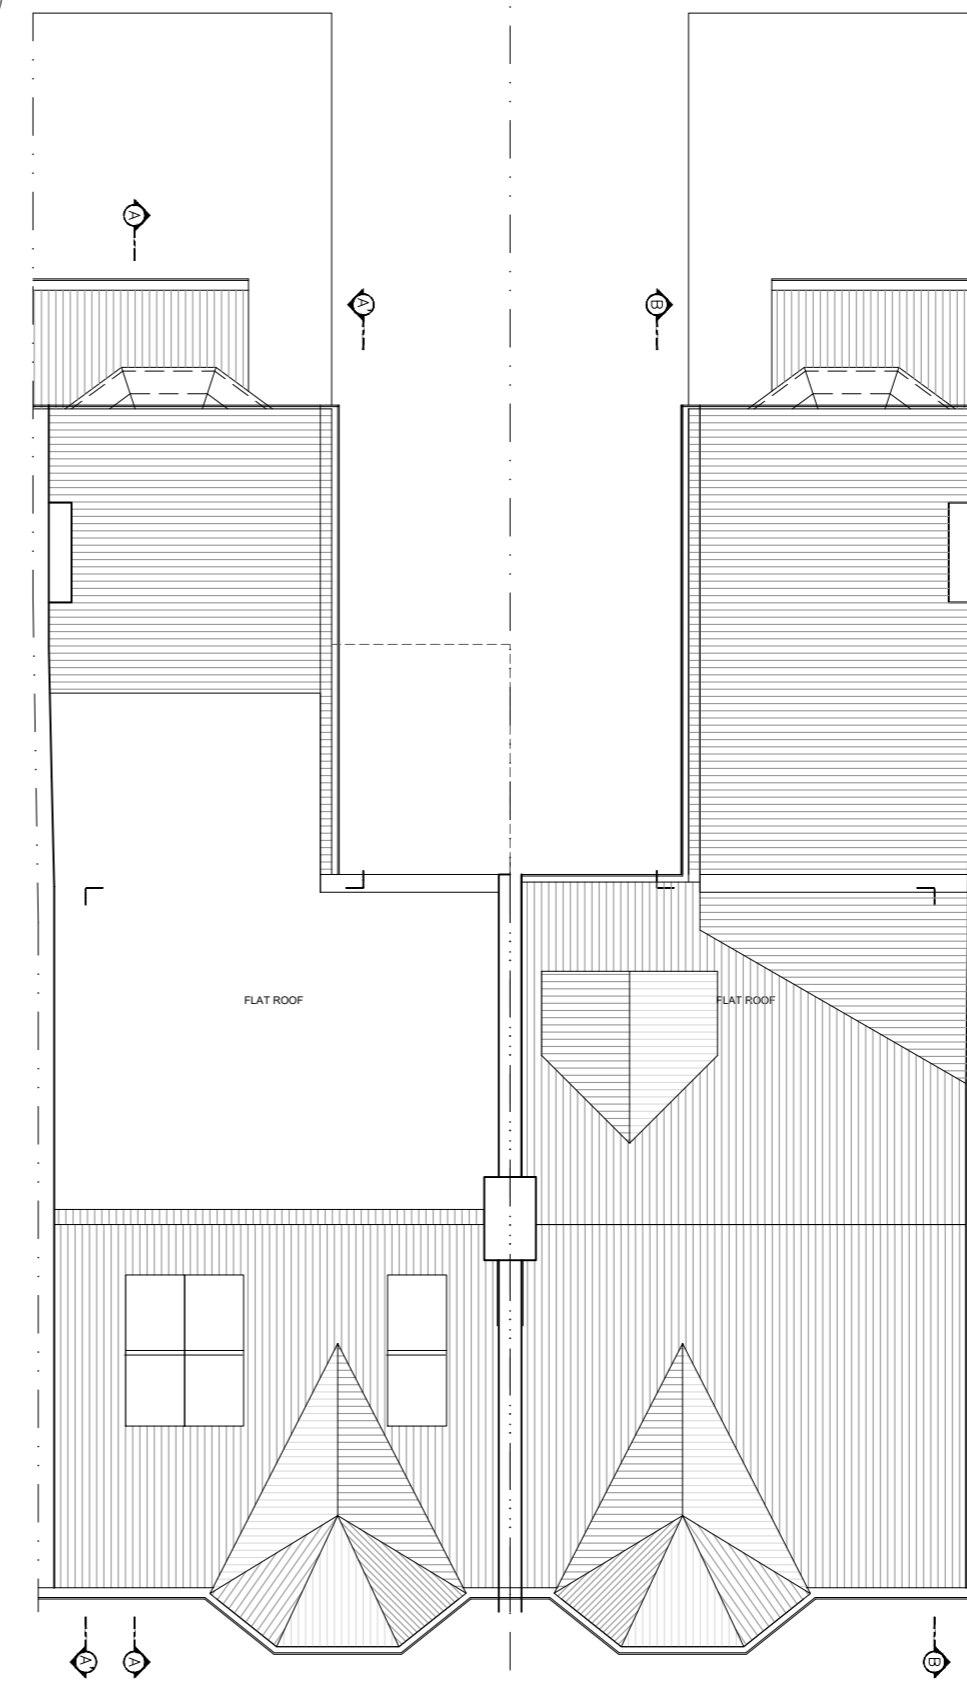



EXISTING GROUND FLOOR  
 SCALE 1:100

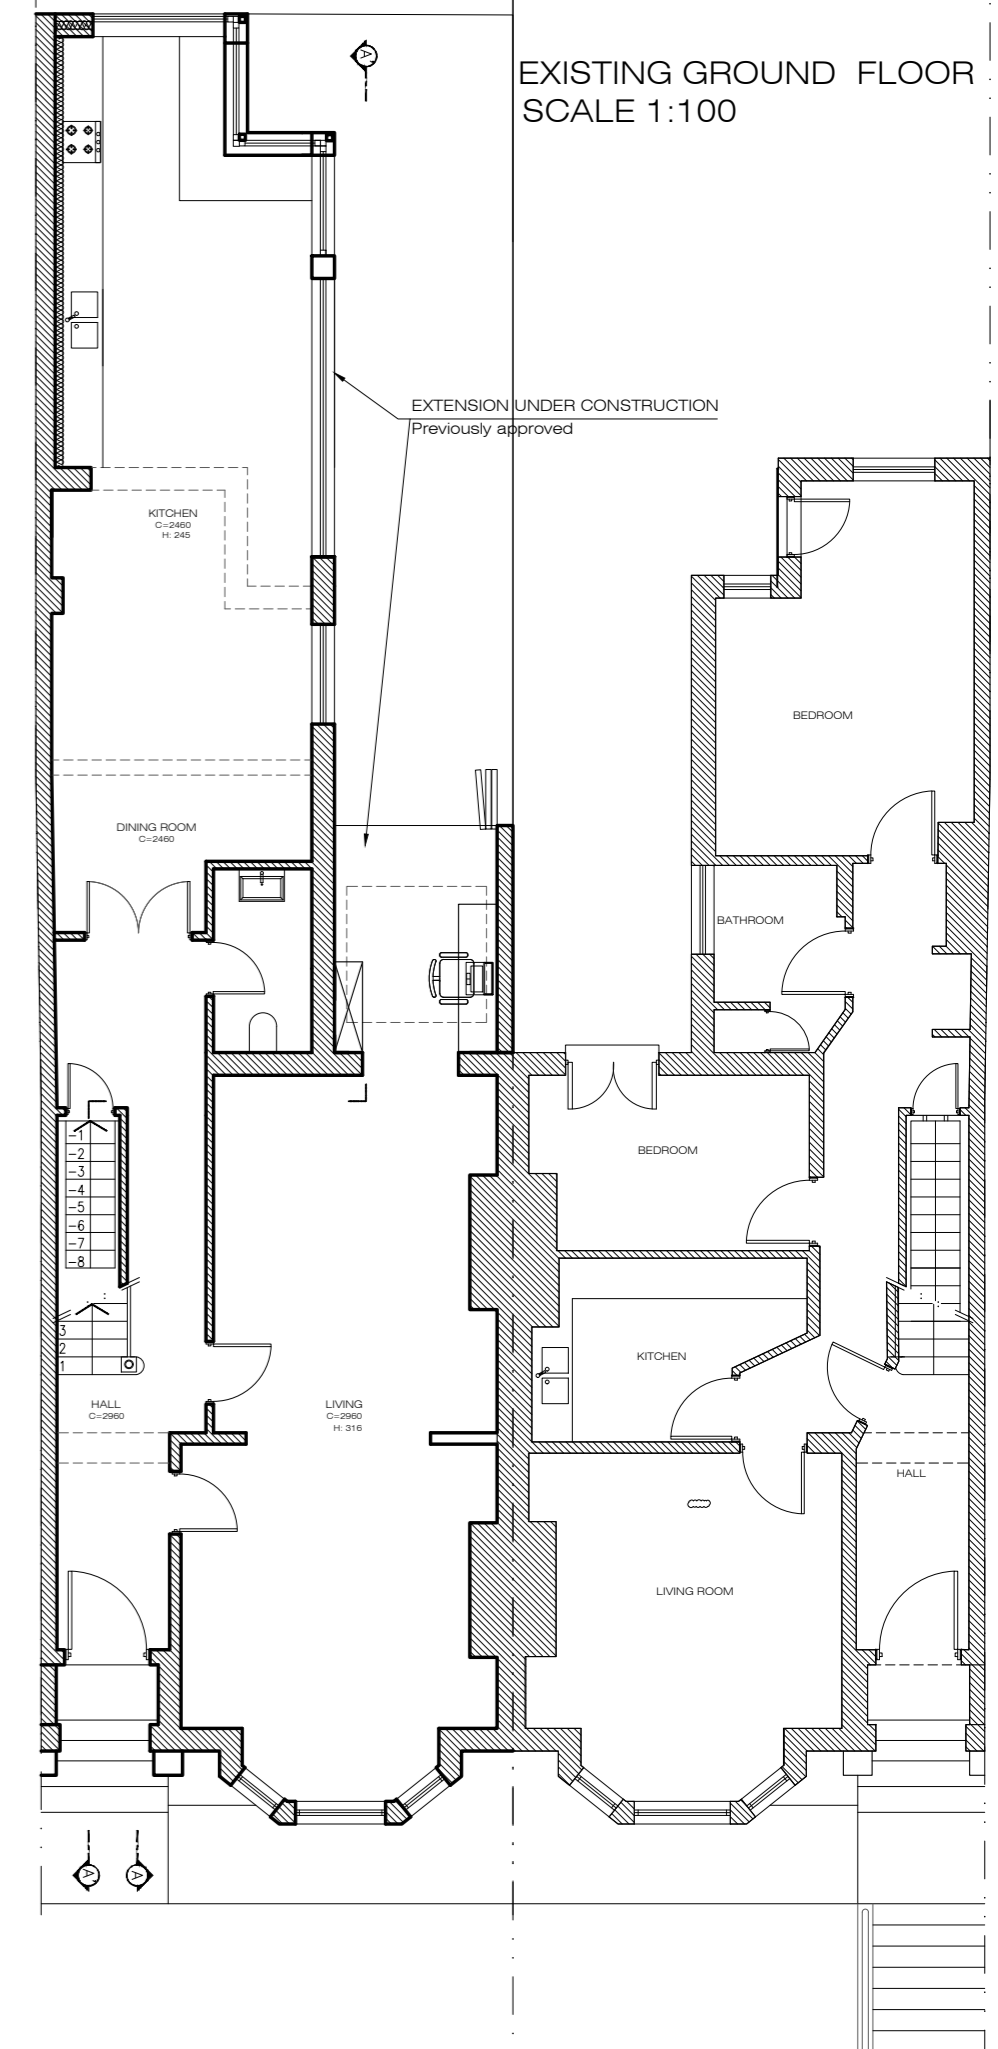

REAR ELEVATION UNDER CONSTRUCTION  
 SCALE 1:100



EXISTING FRONT ELEVATION  
 SCALE 1:100

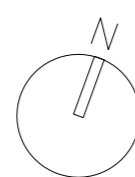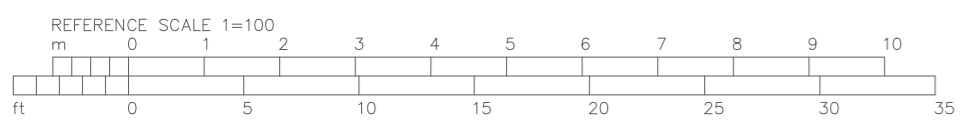

ELEVATIONS

55-57 Maygrove Road, West Hampstead, London NW6 2EE  
 Phone: +44(0)207 624 6100 Fax: +44(0)207 624 5551 ; info@elevationsltd.co.uk

Project Address: 3 Hillfield Road

Scale: 1:100@A2

Client: Alexander Sebba

Date: October 20, 2020

A 20 10 20 PLANNING ISSUE	
Rev. Date:	Note:
Title: Ground Floor Plan, Elev. & Section (Existing)	
Number: PD-002	A