

Dimensions to be verified on site. Use figured dimensions only. Do not work from reduced scale drawings. Please refer to scale and sheet size as indicated.

DO NOT SCALE

EXTERIOR ELEVATION LEGEND

--- SIGNAGE LOCATIONS - REFER ELEVATIONS

ARCHITECTURAL KEYNOTES

leonard
design architects

4th floor, Albion House
5-13 Canal Street, Nottingham.
NG1 7EG, United Kingdom
www.leonarddesignarchitects.com
t. +44 (0) 115 945 0080
e. office@leonarddesignarchitects.com

Consultants

Copyright Notice

This drawing is the property of LEONARD DESIGN ARCHITECTS LTD. Copyright is reserved by them and the drawing is issued on the condition that it is not copied, reproduced, retained or disclosed to any unauthorised person without the prior consent in writing of Leonard Design Architects Ltd. All rights reserved.

This drawing was prepared for use on a specific site contemporaneously with its issue date and it is not suitable for use on a different project site or at a later time. Use of this drawing for reference or example on another project requires the services of properly licensed architects and engineers. Reproduction of this drawing for reuse on another project is not authorised and may be contrary to the law.

Revisions

REV	DATE	DESCRIPTION
1	11/05/20	Updated signage planning
2	05/10/20	UPDATED SIGNAGE

EN 1900

EN 1900
ADDRESS
86 CHALK FARM ROAD,
CAMDEN,
LONDON, NW1 8AR


Project Manager:
M.FIXTER
Checked By:
S.DICKENS
Drawn by:
R.LIM
Document date:
11/05/20

Project No.
1025

Sheet Size - A1 Revision - 2


Sheet Title
PROPOSED FLOOR PLAN

Sheet No.
PL-101

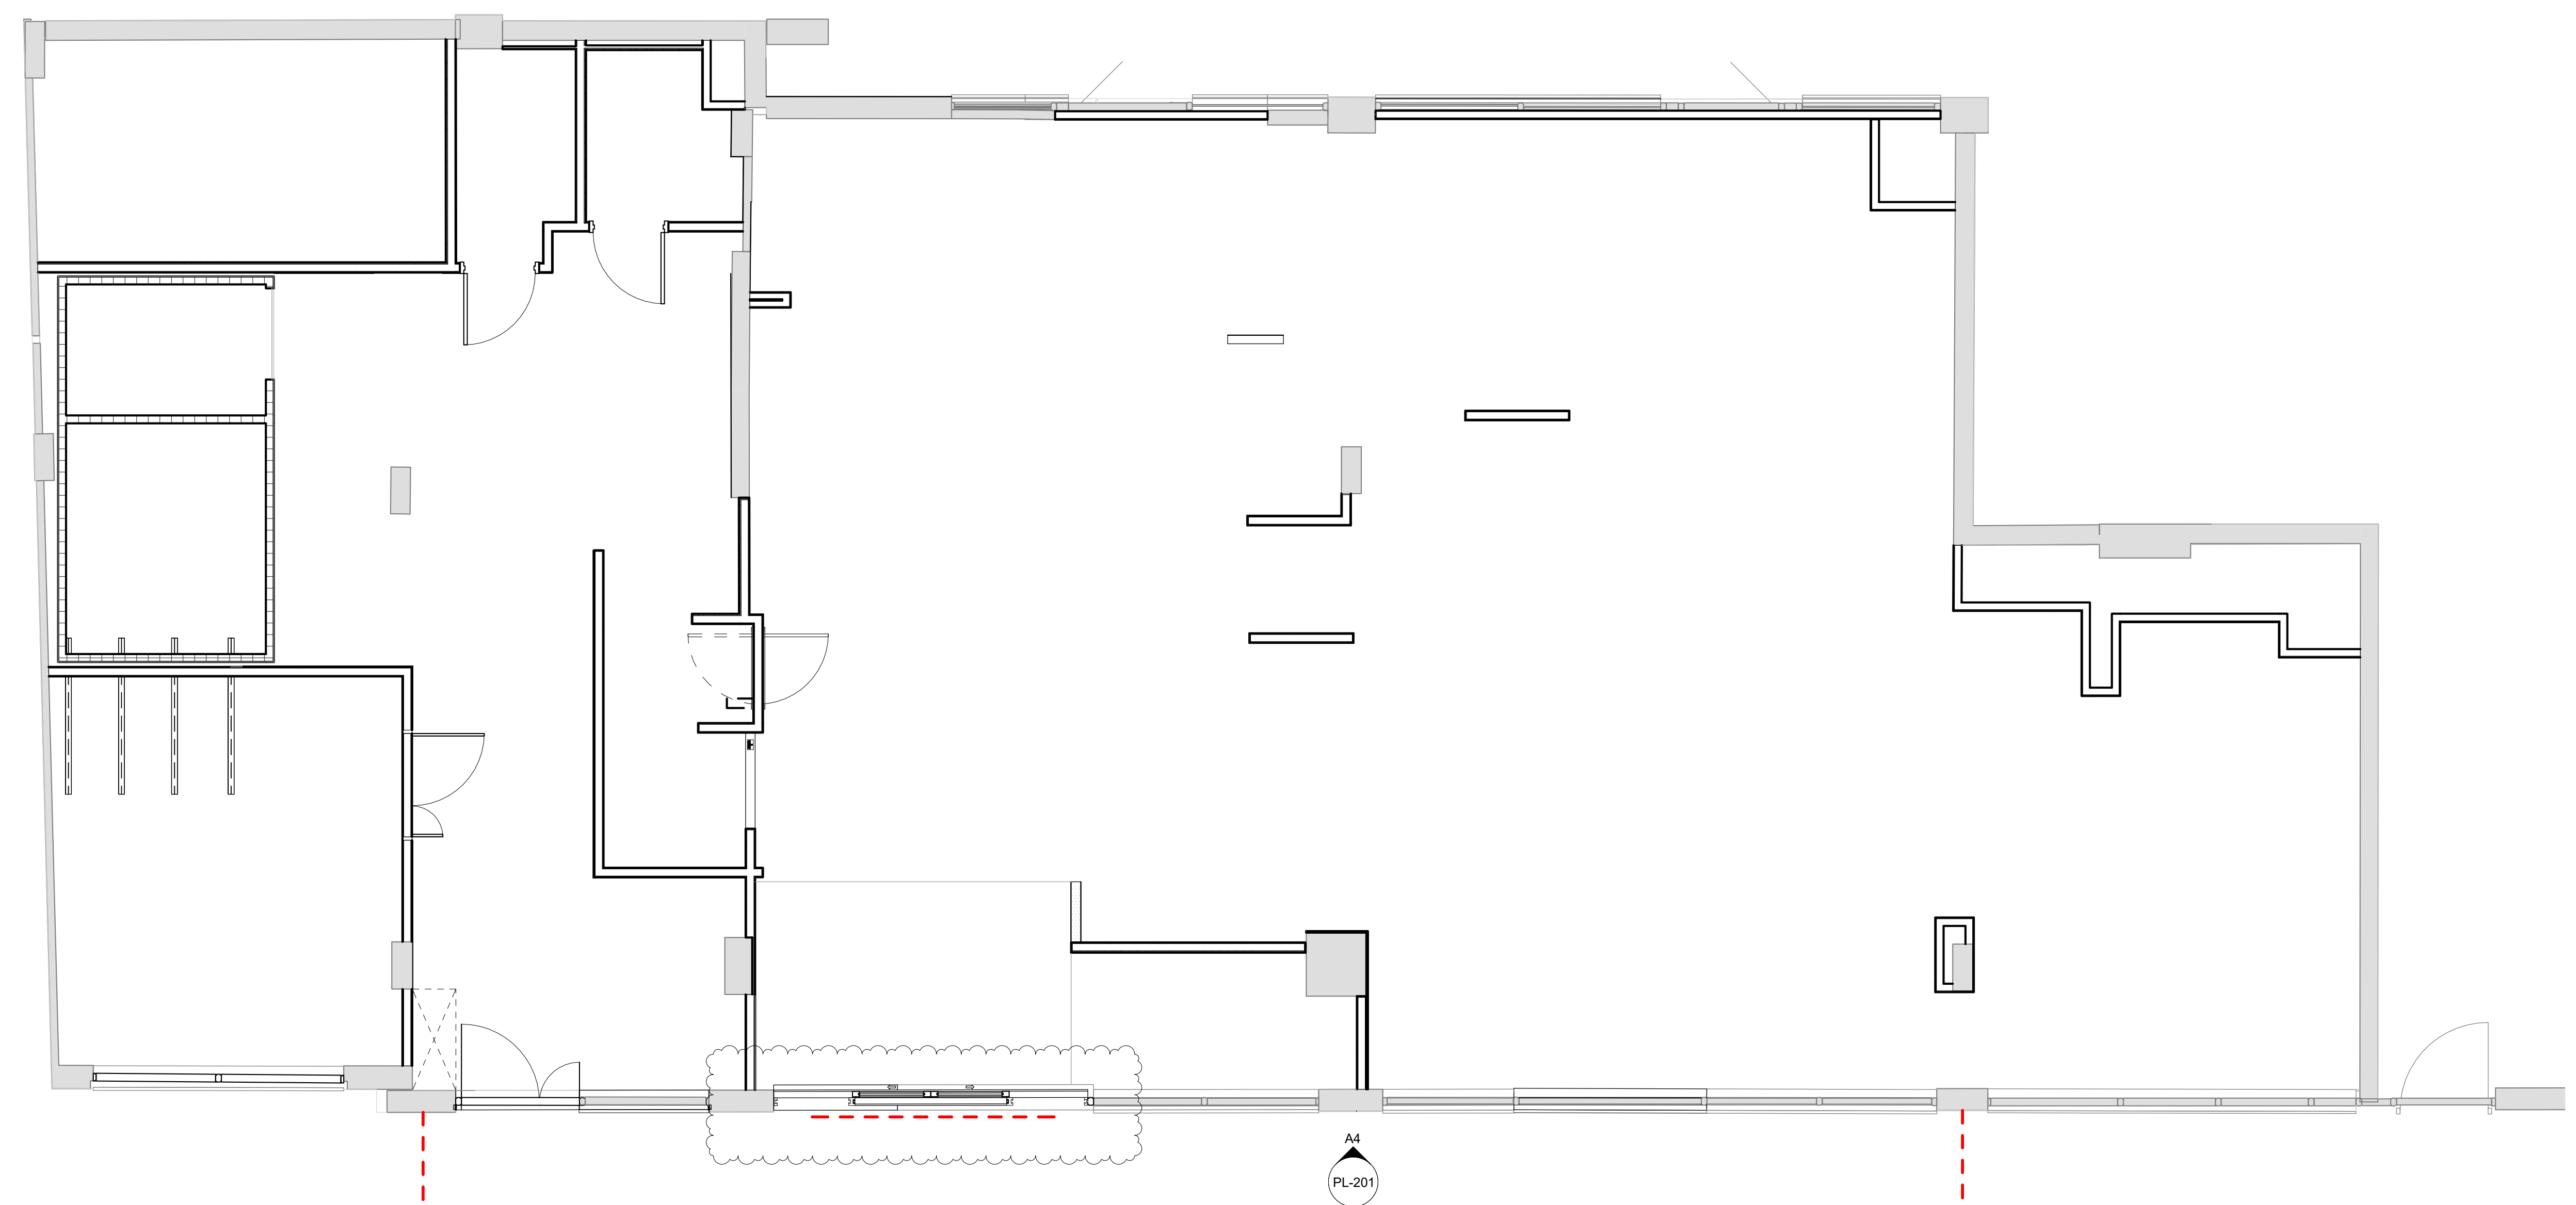

CHALK FARM ROAD

SHOPFRONT ALTERATIONS SHOWN ARE AS APPROVED UNDER PLANNING PERMISSION REF. 2020/1134/P AND FURTHER ALTERATIONS SHOWN ARE SUBJECT TO SEPARATE PLANNING APPLICATION. THIS APPLICATION SEEKS ADVERTISEMENT CONSENT ONLY.

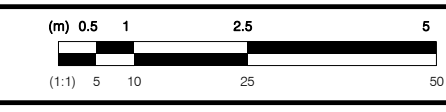

A4 PROPOSED PLAN - GROUND FLOOR - PLANNING

1 : 50

06/10/2020 13:00:55