


PLANNING

The contractor must check dimensions on site. Only figured dimensions to be worked from.


Any discrepancies must be reported to the architect before proceeding.

NOTES:

This drawing is © copyright Platform 5 Architects LLP

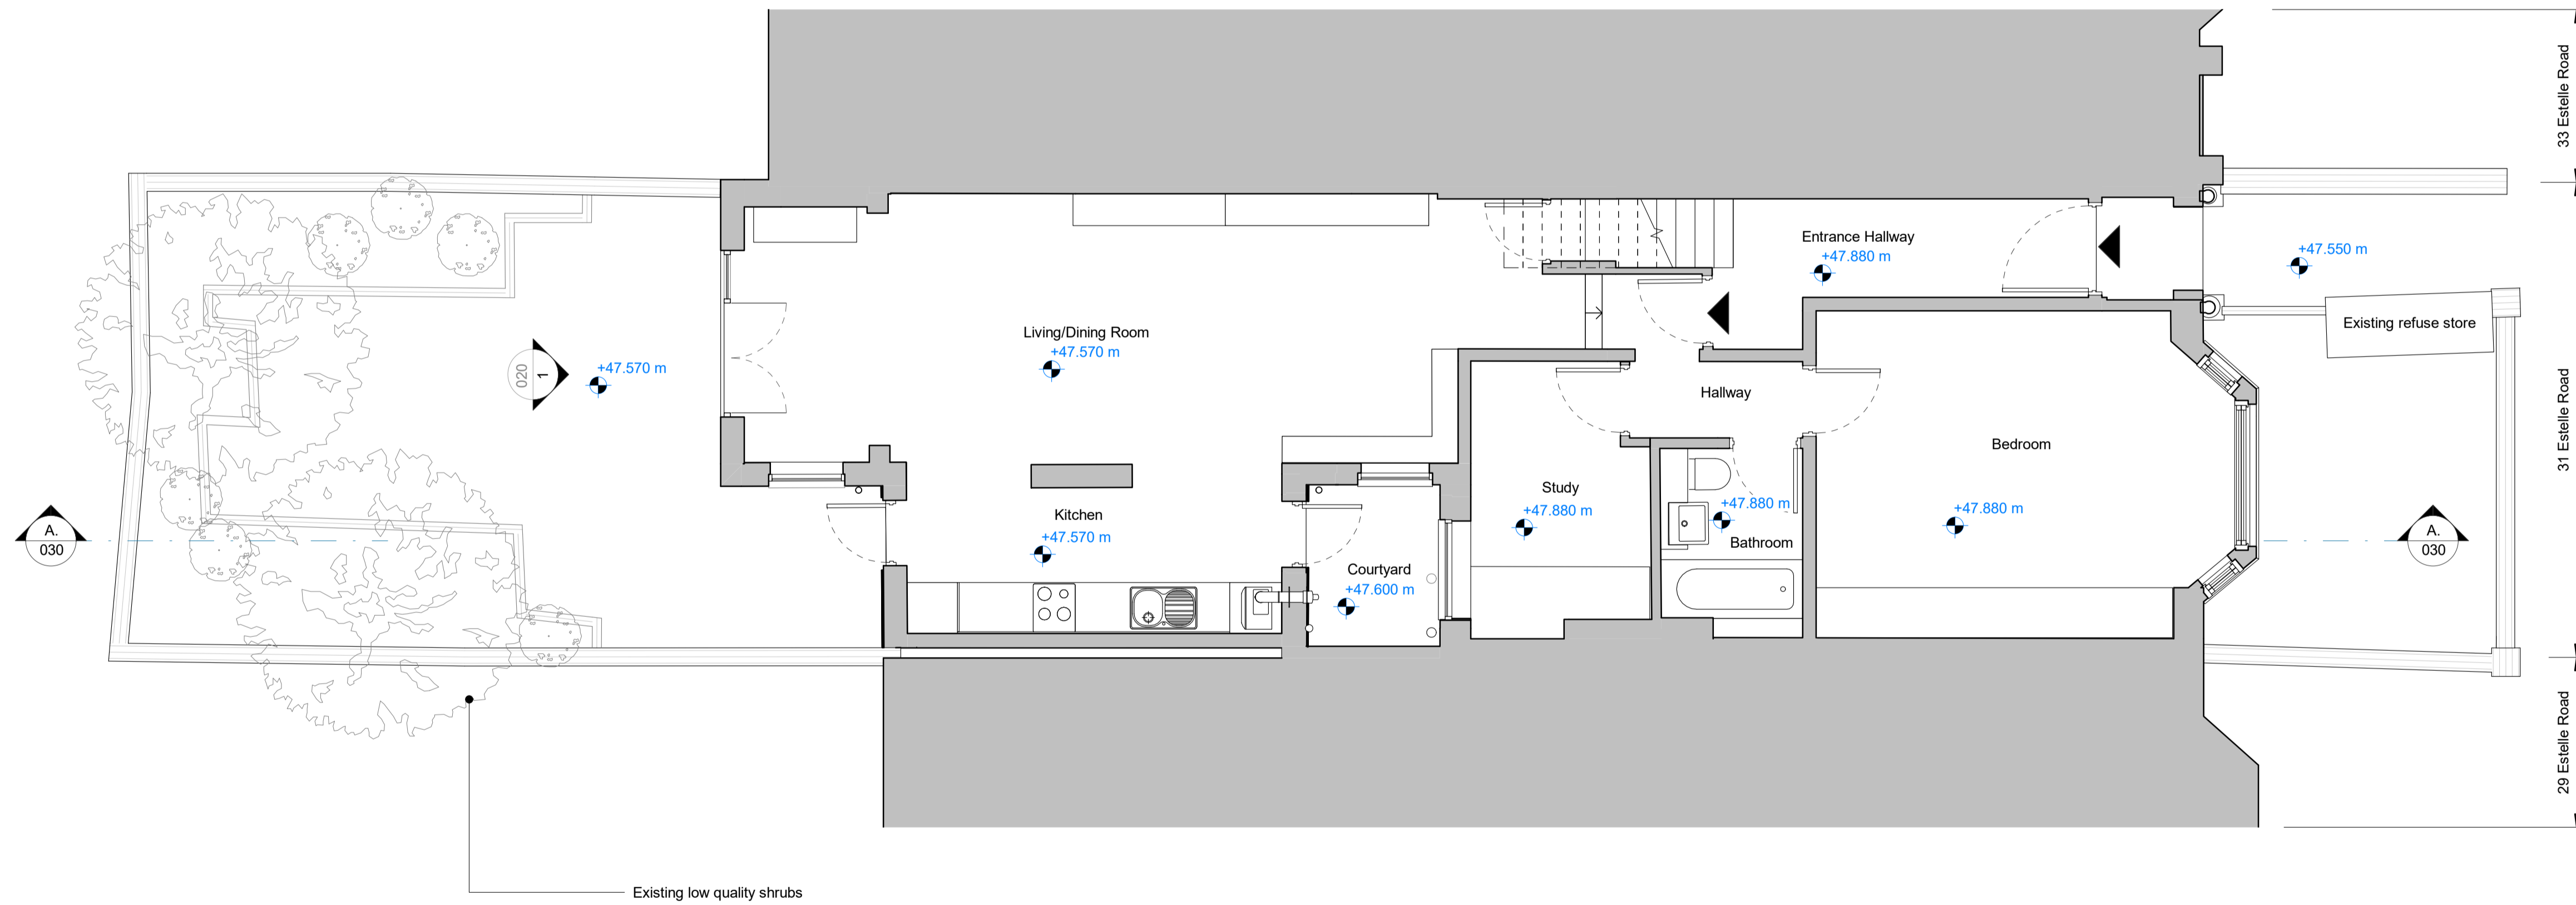

Rev.	Date	Description	Checked
P7	23.10.20	Issued for Planning	NC
P6	11.09.20	Issued for Information	NC
P5	31.07.20	Issued for Information	NC
P4	26.06.20	Issued for Planning	NC
P3	03.02.20	Issued for Planning	PM
P2	29.11.19	Issued for Information	PM
P1	22.11.19	Issued for Information	PM

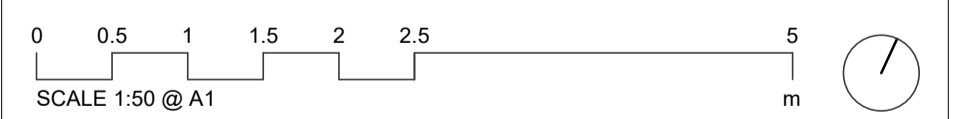

Platform 5
architects

Unit 102
94 Hanbury Street
London
E1 5JL

t 020 7377 8885
e info@platform5architects.com
w www.platform5architects.com

PROJECT TITLE: 31 Estelle Road	SCALE @ A1: 1:50	SCALE @ A0: 1:100
DRAWING TITLE: Existing Ground Floor Plan	PROJECT NO.:	REVISION:
ISSUING DATE: November 2019	19-104	010
		P7