


FRONT ELEVATION
As Existing

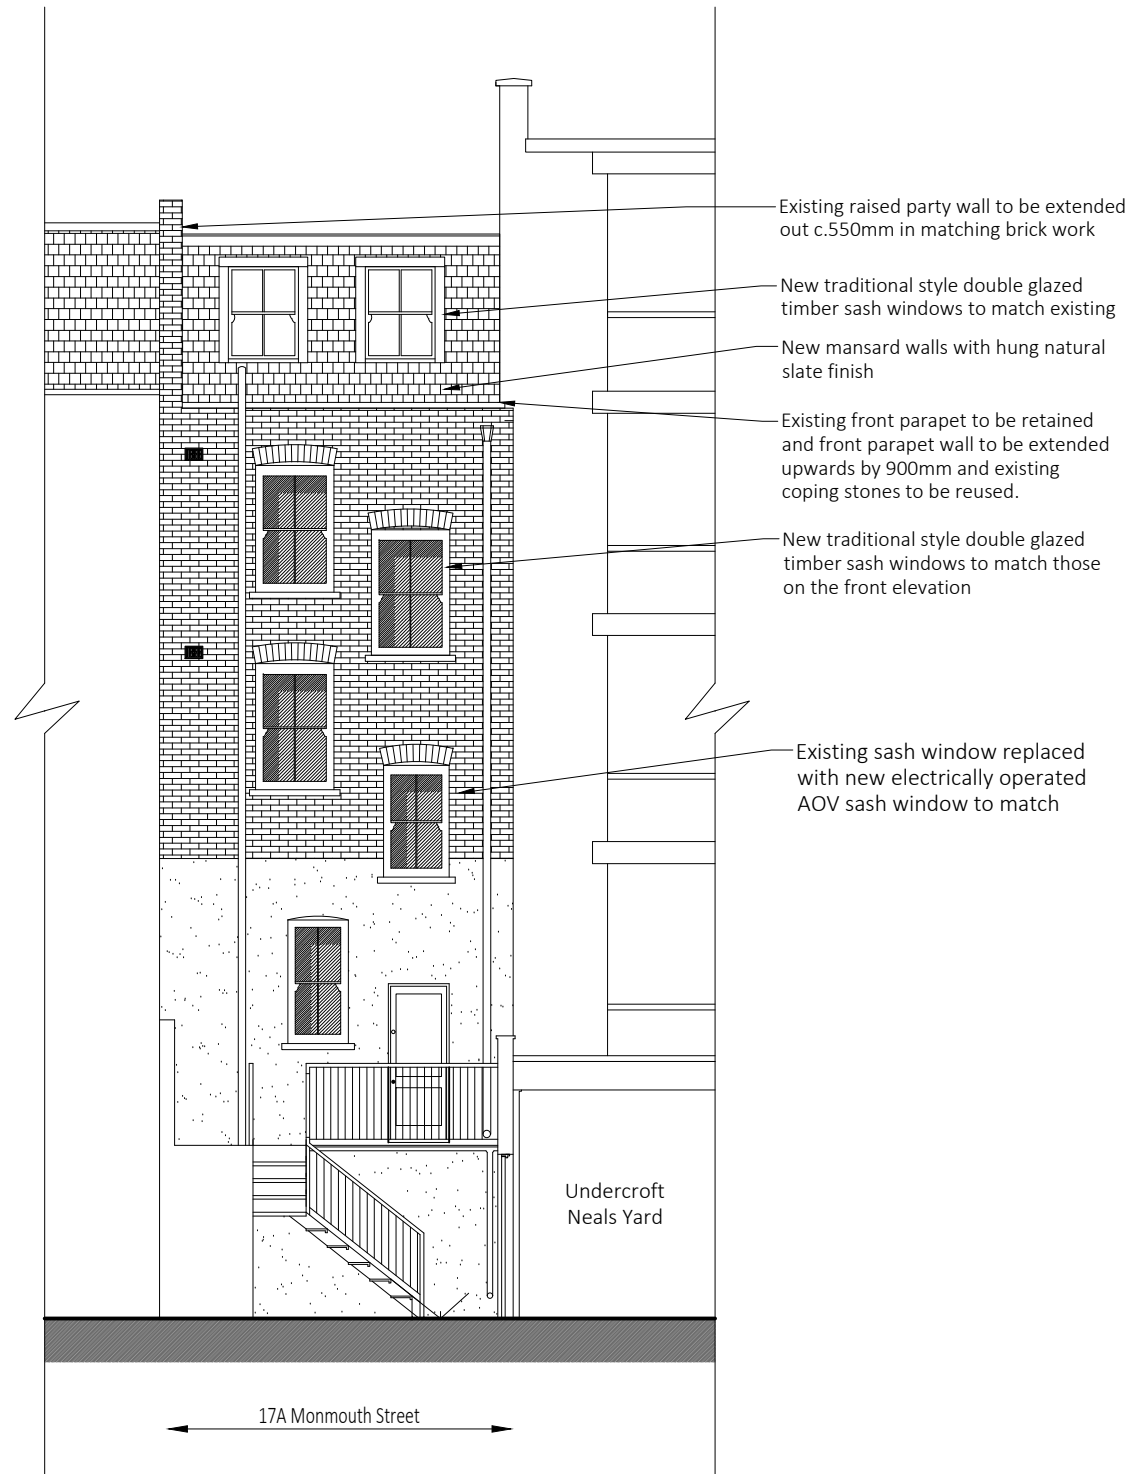


REAR ELEVATION
As Existing

FRESSON AND TEE

6th Floor Queens House
55-56 Lincoln's Inn Fields
LONDON WC2A 3LJ

020 7391 7100 www.fandt.com

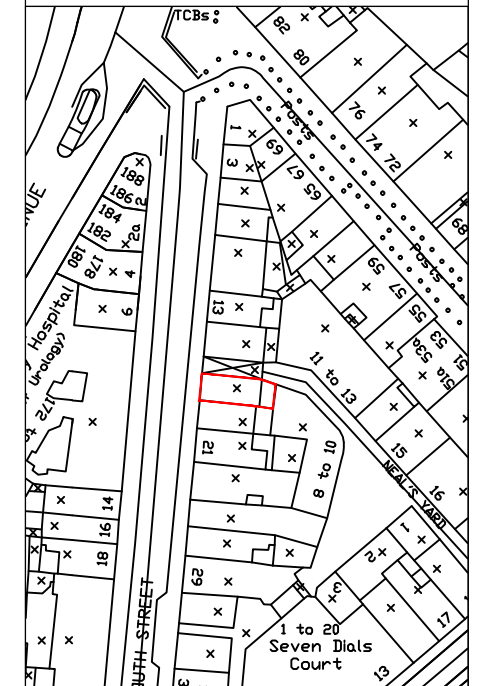

NOTES:
LOCATION PLAN @ 1:1250 SCALE & NORTH UP.
ALL SCALES/DIMENSIONS FOR LEASE PURPOSE ONLY
THIS IS A CAD DRAWING
Under no circumstances shall manual alterations be made.
Any discrepancy found between this drawing and any other document should be referred immediately to the architect.
No dimensions are to be scaled from this drawing and all measurements should be checked on site.
Copying or reproduction of this drawing without the written permission of Fresson and Tee is not permitted.
Copyright is Reserved
Disclaimer
The hard copy accompanying the electronic data is legal transmission of information. The electronic copies are issued only for convenience of use. No responsibility for the accuracy or for any consequence resulting from the use or alteration of information is accepted.

A	LM	Amended Rear Elevation Windows	01/07/2020
REV	D.B.	Description	Date
DRAWING TITLE			
Front and Rear Elevations As Proposed			
PROJECT NAME			
Proposed New Roof Extension & Internal Modifications			
ADDRESS			
17A Monmouth Street, London, WC2H 9DD			
CLIENT			
Shaftesbury Covent Garden Ltd			
JOB NO.	DRAWING NO.		
24562	P04 Rev A		
SCALE	DATE		
1:100@A3	July. 2020		
DRAWN BY	CHECKED BY		
LM	LM		