



Notes	N	Rev Date	Notes	robert <b>dye</b>	
These plans and specifications prepared by Robert Dye Architects LLP as instruments of professional service shall remain the property of Robert Dye Architects LLP.	0 10 20 50m			Robert Dye Architects LLP 4 Ella Mews, Cressy Road London NW3 2NH	
These plans may not be copied or re-used without the express written consent of Robert Dye Architects LLP. The use of these plans for construction is permitted only when specifically released for construction reference by a dated authorised signature.					w.robertdye.com @robertdye.com
These plans are project and site specific and shall only be used for their intended purpose unless otherwise permitted by written consent of Robert Dye Architects LLP.				13c Gardnor Road	project no 289
All dimensions shown are indicative and must be double checked on site by the contractor. Any inconsistncies found must be reported to Robert Dye Architects LLP.				drawing OS Map	scale 1:1250 @ A3 drawn by MC
				-	MC
				drawing no rev /	date Nov 2019
					<sup>dwg status</sup> Planning

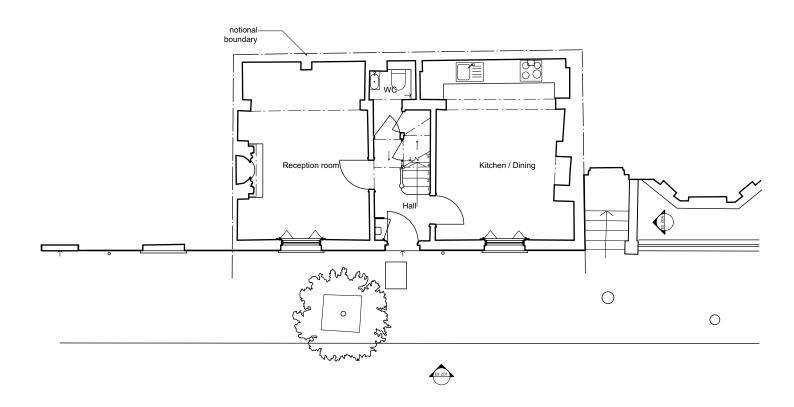

EX 202

Notes		Rev	Date	Notes	robert <b>dye</b>	
These plans and specifications prepared by Robert Dye Architects LLP as instruments of professional service shall remain the property of Robert Dye Architects LLP.	$N_{1}^{0} = 5m_{1}^{0}$				Robert Dye Architects LLP 4 Ella Mews, Cressy Road London NW3 2NH	
These plans may not be copied or re-used without the express written consent of Robert Dye Architects LLP. The use of these plans for construction is permitted only when specifically released for construction reference by a dated authorised signature.						w.robertdye.com @robertdye.com
These plans are project and site specific and shall only be used for their intended purpose unless otherwise permitted by written consent of Robert Dye Architects LLP.					13c Gardnor Road	project no 289
All dimensions shown are indicative and must be double checked on site by the contractor. Any inconsistncies found must be reported to Robert Dye Architects LLP.					Existing Ground Floor Plan	scale 1:100 @ A3 drawn by MC
					drawing no EX 001 /	date Nov 2019 dwg status Planning

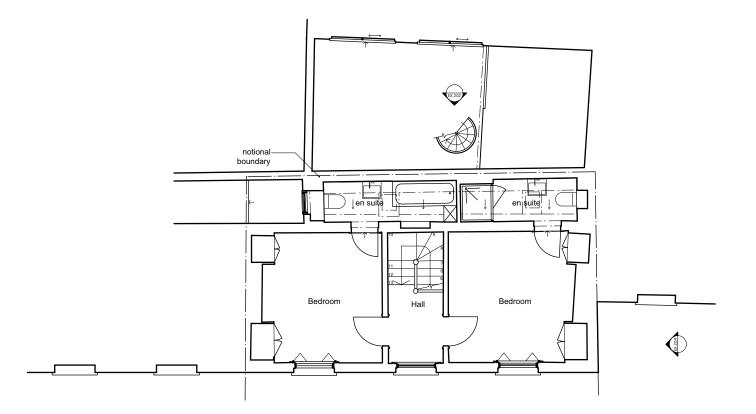


EX 201

 Note
 Rev
 Date

 Inclusions prepared by Robert Dye Architects LP.
 Inclusions prepar

Notes	robert <b>dye</b>		
	Robert Dye Architects LLP 4 Ella Mews, Cressy Road London NW3 2NH		
	tel: 020 7267 9388 fax: 020 7267 9345		robertdye.com robertdye.com
	13c Gardnor Road		project no 289
	drawing Existing First Floor Pla		scale 1:100 @ A3 drawn by MC
	drawing no EX 002	rev /	date Nov 2019
	EX 002	/	<sup>dwg status</sup> Planning

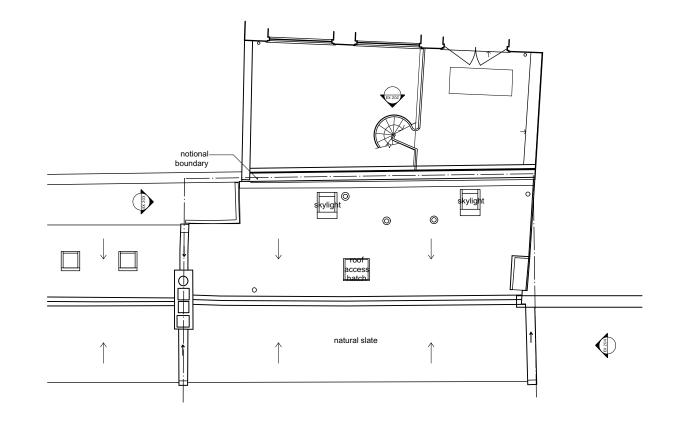

EX 201

Notes

These plans and specifications prepared by Robert Dye Architects

LLP as instruments of professional service shall remain the property of Robert Dye Architects LLP.


These plans may not be copied or re-used without the express written consent of Robert Dye Architects LLP.

N 0 1 2 5m


Notes	robert <b>dye</b>		
	Robert Dye Architects LLP 4 Ella Mews, Cressy Road London NW3 2NH	1	
	tel: 020 7267 9388 fax: 020 7267 9345		.robertdye.com probertdye.com
	13c Gardnor Road		project no 289
	drawing Existing Roof Plan		scale 1:100 @ A3 drawn by MC
	drawing no EX 004	rev	Nov 2019
	27.004		<sup>dwg status</sup> Planning




Notes	R	Rev	Date	Notes	robert <b>dye</b>		
These plans and specifications prepared by Robert Dye Architects LLP as instruments of professional service shall remain the property of Robert Dye Architects LLP.	0 1 2 5m				Robert Dye Architects LLP 4 Ella Mews, Cressy Road London NW3 2NH		
These plans may not be copied or re-used without the express written consent of Robert Dye Architects LLP. The use of these plans for construction is permitted only when specifically released for construction reference by a dated authorised signature.					tel: 020 7267 9388 fax: 020 7267 9345 en		.robertdye.com )robertdye.com
These plans are project and site specific and shall only be used for their intended purpose unless otherwise permitted by written consent of Robert Dye Architects LLP.					13c Gardnor Road		project no 289
All dimensions shown are indicative and must be double checked on site by the contractor. Any inconsistncies found must be reported to Robert Dye Architects LLP.					drawing Existing Front Elevation		scale 1:100 @ A3 drawn by MC
							IVIC
					drawing no EX 201	rev /	Nov 2019
						/	dwg status Planning

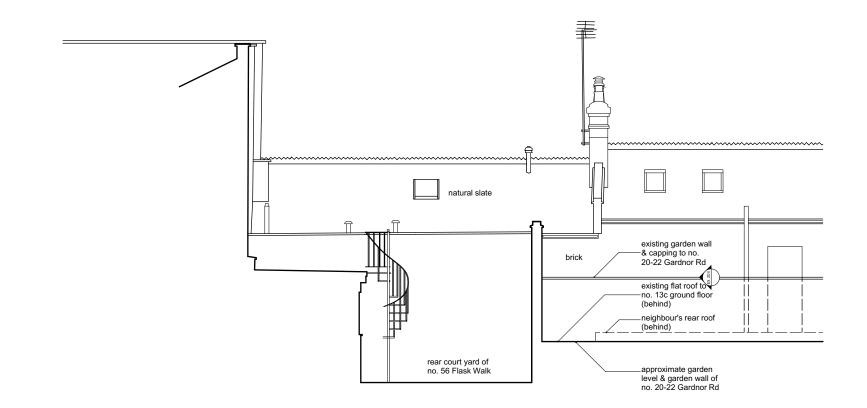


Notes These plans and specifications prepared by Robert Dye Architects 0 1 2 5m	Rev	Date	Notes	robert <b>dye</b>	
These plans and specifications prepared by Robert Dye Architects     0     1     2     5m       LLP as instruments of professional service shall remain the property of Robert Dye Architects LLP.     0     1     2     5m				Robert Dye Architects LLP 4 Ella Mews, Cressy Road London NW3 2NH	
These plans may not be copied or re-used without the express written consent of Robert Dye Architects LLP. The use of these plans for construction is permitted only when specifically released for construction reference by a dated authorised signature.				tel: 020 7267 9388 www.robertdy fax: 020 7267 9345 email: info@robertdy	dye.com
These plans are project and site specific and shall only be used for their internded purpose unless otherwise permitted by written consent of Robert Dye Architects LLP.				13c Gardnor Road 28	<sup>∞</sup> 89
All dimensions shown are indicative and must be double checked on site by the contractor. Any inconsistincies found must be reported to Robert Dye Architects LLP.				drawing Existing Rear Elevation Scale 1:100 drawn by Communication	0 @ A3 WC
				EX 202 / dwg status	v 2019 <sup>tus</sup> anning

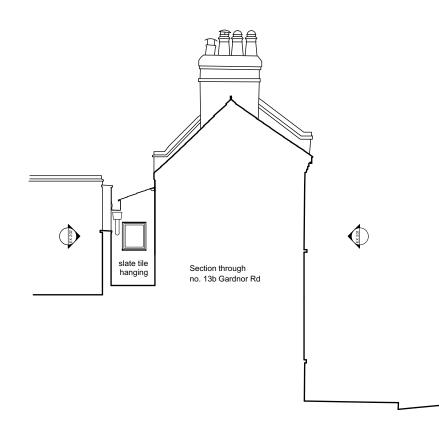

Notes		Rev	Date	Notes	robert <b>dye</b>	
These plans and specifications prepared by Robert Dye Architects LLP as instruments of professional service shall remain the property of Robert Dye Architects LLP.	0 1 2 5m				Robert Dye Architects LLP 4 Ella Mews, Cressy Road London NW3 2NH	
These plans may not be copied or re-used without the express written consent of Robert Dye Architects LLP. The use of these plans for construction is permitted only when specifically released for construction reference by a dated authorised signature.						ww.robertdye.com o@robertdye.com
These plans are project and site specific and shall only be used for their intended purpose unless otherwise permitted by written consent of Robert Dye Architects LLP.					13c Gardnor Road	project no 289
All dimensions shown are indicative and must be double checked on site by the contractor. Any inconsistncies found must be reported to Robert Dye Architects LLP.					<sup>drawing</sup> Existing Rear Flank Elevation	scale 1:100 @ A3 drawn by MC
						МС
					drawing no rev /	date Nov 2019
					EA 203 7	<sup>dwg status</sup> Planning

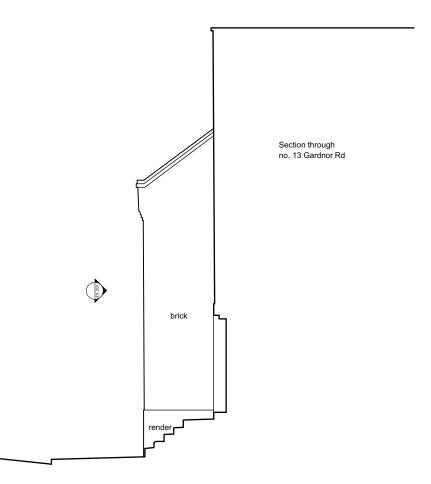


Notes	R	Rev	Date	Notes	robert <b>dye</b>	
These plans and specifications prepared by Robert Dye Architects LLP as instruments of professional service shall remain the property of Robert Dye Architects LLP.	0 1 2 5m				Robert Dye Architects LLP 4 Ella Mews, Cressy Road London NW3 2NH	
These plans may not be copied or re-used without the express written consent of Robert Dye Architects LLP. The use of these plans for construction is permitted only when specifically released for construction reference by a dated authorised signature.					tel: 020 7267 9388 ww fax: 020 7267 9345 email: info	w.robertdye.com @robertdye.com
These plans are project and site specific and shall only be used for their intended purpose unless otherwise permitted by written consent of Robert Dye Architects LLP.					13c Gardnor Road	project no 289
All dimensions shown are indicative and must be double checked on site by the contractor. Any inconsistncies found must be reported to Robert Dye Architects LLP.					Existing Street Flank Elevation	scale 1:100 @ A3 drawn by MC
					drawing no rev	date Nov 2019
					EX 204 /	dwg status Planning

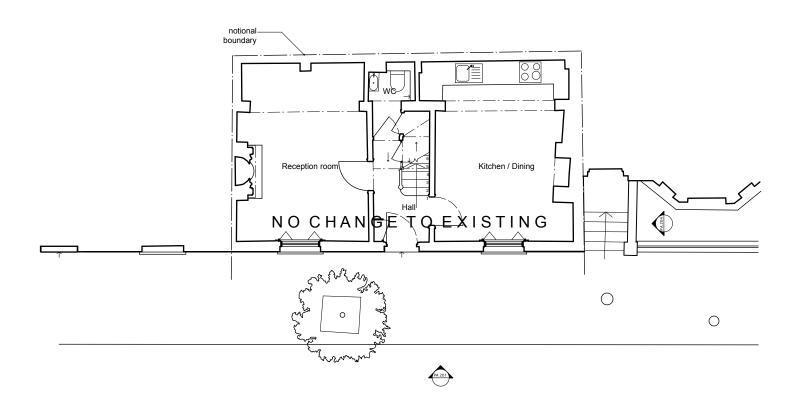

PA 202

Notes		Rev	Date	Notes	robert <b>dye</b>
These plans and specifications prepared by Robert Dye Architects LLP as instruments of professional service shall remain the property of Robert Dye Architects LLP.	N 0 1 2 5m				Robert Dye Architects LLP 4 Ella Mews, Cressy Road London NW3 2NH
These plans may not be copied or re-used without the express written consent of Robert Dye Architects LLP. The use of these plans for construction is permitted only when specifically released for construction reference by a dated authorised signature.					tel: 020 7267 9388 www.robertdye.com fax: 020 7267 9345 email: info@robertdye.com
These plans are project and site specific and shall only be used for their intended purpose unless otherwise permitted by written consent of Robert Dye Architects LLP.					project13c Gardnor RoadProject no289
All dimensions shown are indicative and must be double checked on site by the contractor. Any inconsistncies found must be reported to Robert Dye Architects LLP.					drawing Proposed Ground Floor Plan drawing drawn by a
DO NOT SCALE FROM THE DRAWING					МС
					PA 001 rev date June 2020 dwg status
					IAUUI / dwg status Planning

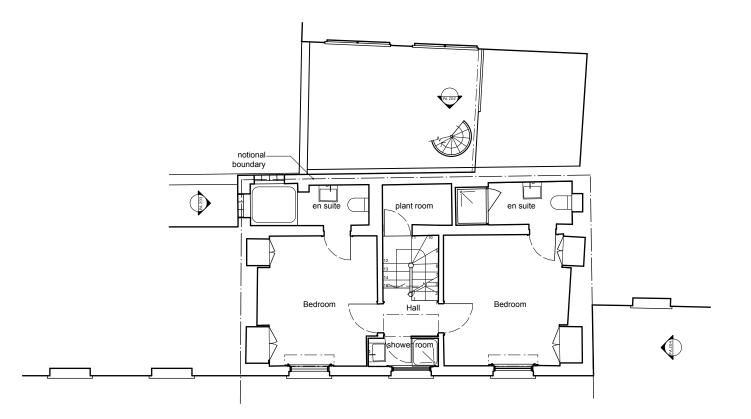



 Notes
 Rev
 Date

 These plans and specifications prepared by Robert Dye Architects
 I.P. as instruments of professional service shall remain the property of Robert Dye Architects LLP. These plans may not be copied or re-used without the segress written consent of Robert Dye Architects LLP. These plans may not be copied or re-used without the segress written consent uthorised specifications premitted only when specifications premitted shall only be used for or subscheres by addite adurbicies sub-market.
 D
 1
 2
 5m

 Image: Dial manual copied or re-used without the segress written consent.
 N
 0
 1
 2
 5m


 Image: Dial manual copied or re-used without the segress written consent.
 N
 0
 1
 2
 5m

 Image: Dial manual copied or re-used without the segress written consent.
 N
 0
 1
 2
 5m


 Image: Dial manual copied or re-used without the segress written consent.
 N
 0
 1
 2
 1

 Image: Dial manual copied or re-used without the segress written consent.
 N
 0
 1
 1
 1
 1
 1
 1
 1
 1
 1
 1
 1
 1
 1
 1
 1
 1
 1
 1
 1
 1
 1
 1
 1
 1
 1
 1

Notes	robert <b>dye</b>		
	Robert Dye Architects LLP 4 Ella Mews, Cressy Road London NW3 2NH		
	tel: 020 7267 9388 fax: 020 7267 9345	.robertdye.com probertdye.com	
	13c Gardnor Road		project no 289
	drawing Proposed First Floor Pl	an	scale 1:100 @ A3 drawn by MC
	drawing no PA 002	rev /	date June 2020 dwg status Planning

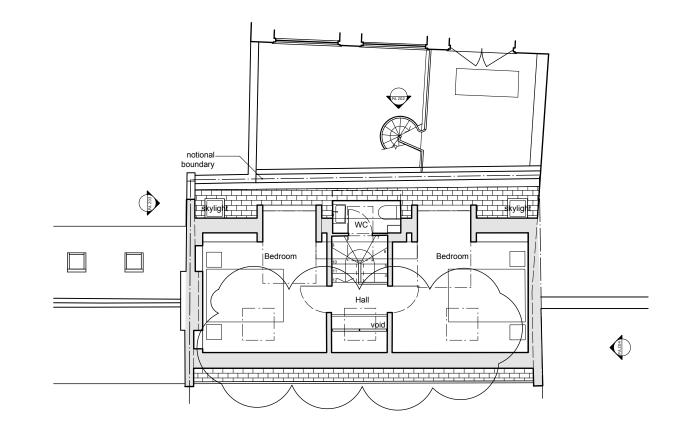

Notes These plans and specifications prepared by Robert Dye Architects	$\sim N$	Rev	Date	Notes	robert <b>dye</b>	
LLP as instruments of professional service shall remain the property of Robert Dye Architects LLP.		A	20.04.20	reduced size of dormers and skylights	Robert Dye Architects LLP 4 Ella Mews, Cressy Road London NW3 2NH	
These plans may not be copied or re-used without the express		В	16.06.20	Front skylights omitted,	tel: 020 7267 9388 w	
written consent of Robert Dye Architects LLP. The use of these plans for construction is permitted only when specifically released for				dormers further reduced in size		vww.robertdye.com fo@robertdye.com
construction reference by a dated authorised signature.		С	25.06.20	flush skylights added	project	project no
These plans are project and site specific and shall only be used for their intended purpose unless otherwise permitted by written consent of Robert Dye Architects LLP.					13c Gardnor Road	289
All dimensions shown are indicative and must be double checked on site by the contractor. Any inconsistncies found must be reported to Robert Dye Architects LLP.					<sup>drawing</sup> Proposed Second Floor Plan	
DO NOT SCALE FROM THE DRAWING						drawn by MC
					drawing no rev	date
					PA 003 C	
						dwg status Planning

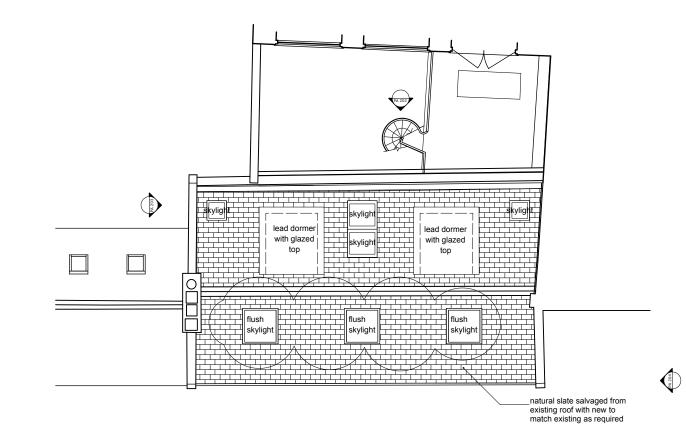


Notes	- N	Rev	Date	Notes	robert <b>dye</b>	
These plans and specifications prepared by Robert Dye Architects	$\bigwedge$ N 0 1 2 5m					
LLP as instruments of professional service shall remain the property of Robert Dye Architects LLP.		A	20.04.20	reduced size of dormer and skylights	Robert Dye Architects LLP 4 Ella Mews, Cressy Road London NW3 2NH	
These plans may not be copied or re-used without the express		В	16.06.20	front skylights omitted,	tel: 020 7267 9388 ww	
written consent of Robert Dye Architects LLP. The use of these plans for construction is permitted only when specifically released for				dormers futher reduced in size		w.robertdye.com @robertdye.com
construction reference by a dated authorised signature.		С	25.06.20	flush skylights added	project	project no
These plans are project and site specific and shall only be used for their intended purpose unless otherwise permitted by written consent of Robert Dye Architects LLP.					13c Gardnor Road	289
All dimensions shown are indicative and must be double checked on						scale
site by the contractor. Any inconsistncies found must be reported to					Proposed Roof Plan	scale 1:100 @ A3
Robert Dye Architects LLP.						drawn by MC
DO NOT SCALE FROM THE DRAWING						MC
					drawing no	date June 2020
					PA 004 C	dwg status Planning
			I	Į.		, , , , , , , , , , , , , , , , , , ,

PA 201

new flush profile skylight, see PA104, manufacturer's details and photos of installation.	
Bedroom	
Reception room	

Notes		Rev	Date	Notes	robert <b>dye</b>	
These plans and specifications prepared by Robert Dye Architects LLP as instruments of professional service shall remain the property of Robert Dye Architects LLP.	0 1 2 5m	А	20.04.20	reduced size of dormers and skylight	Robert Dye Architects LLP 4 Ella Mews, Cressy Road London NW3 2NH	
These plans may not be copied or re-used without the express written consent of Robert Dye Architects LLP. The use of these plans		В	16.06.20	front skylights omitted and	tel: 020 7267 9388 www	w.robertdye.com
for construction is permitted only when specifically released for construction reference by a dated authorised signature.		0	25.06.20	further reduction to height of dormer cil		@robertdye.com
These plans are project and site specific and shall only be used for their intended purpose unless otherwise permitted by written consent of Robert Dye Architects LLP.		C	25.06.20	flush skylights added	13c Gardnor Road	289
All dimensions shown are indicative and must be double checked on site by the contractor. Any inconsistncies found must be reported to Robert Dye Architects LLP.					drawing Proposed Section BB	scale 1:100 @ A3
DO NOT SCALE FROM THE DRAWING						drawn by MC
					drawing no	date June 2020
					PA 102 C	<sup>dwg status</sup> Planning

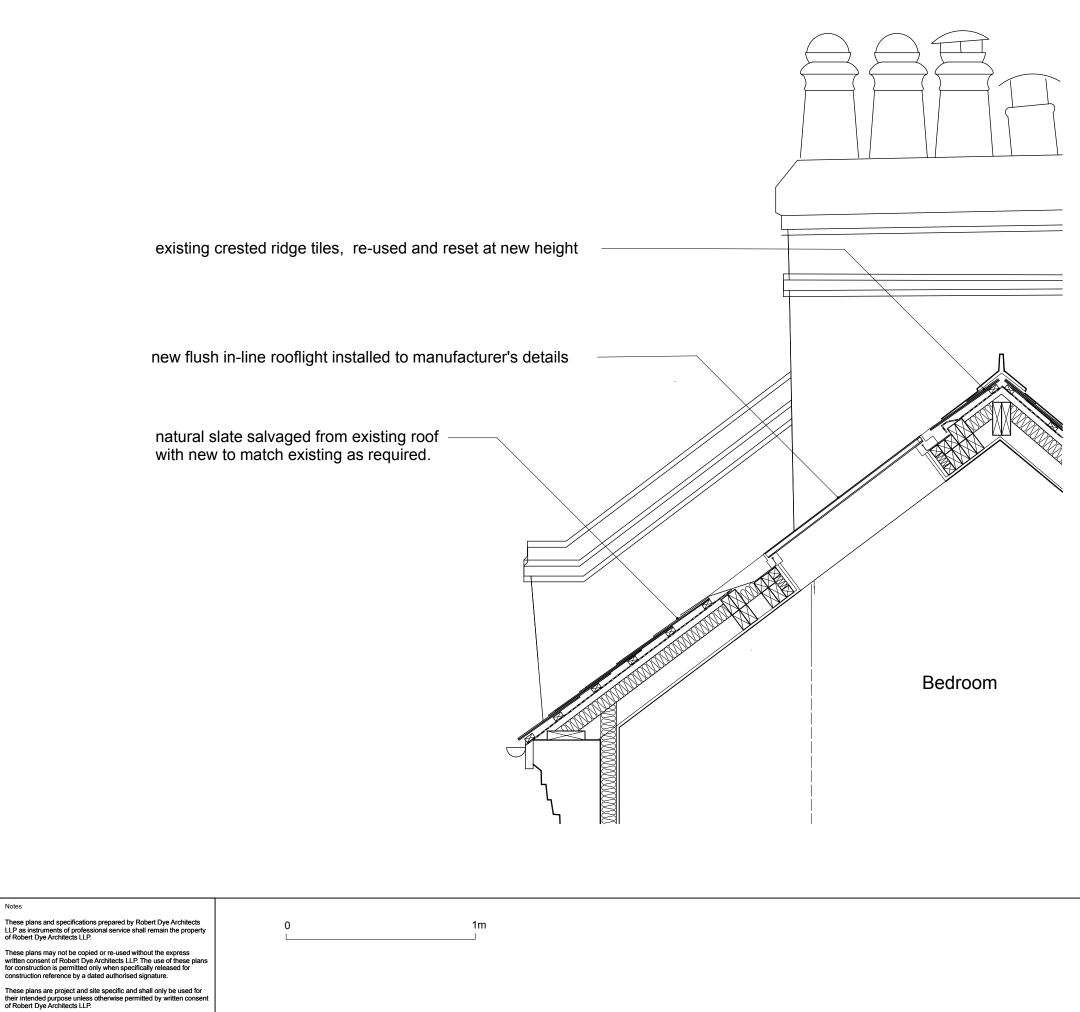

All dimensions shown are indicative and mu	st be double checked or
site by the contractor. Any inconsistncies for	und must be reported to
Robert Dye Architects LLP.	•


DO NOT SCALE FROM THE DRAWING

Notes


Notes	robert <b>dye</b>		
	Robert Dye Architects LLP 4 Ella Mews, Cressy Road London NW3 2NH		
	tel: 020 7267 9388 fax: 020 7267 9345		robertdye.com probertdye.com
	13c Gardnor Road		project no 289
	drawing Detailed Skylight Section	scale 1:20 @ A3 drawn by MC	
	drawing no PA 104	rev /	<sup>date</sup> June 2020
	FA 104	/	<sup>dwg status</sup> planning

Rev

Date

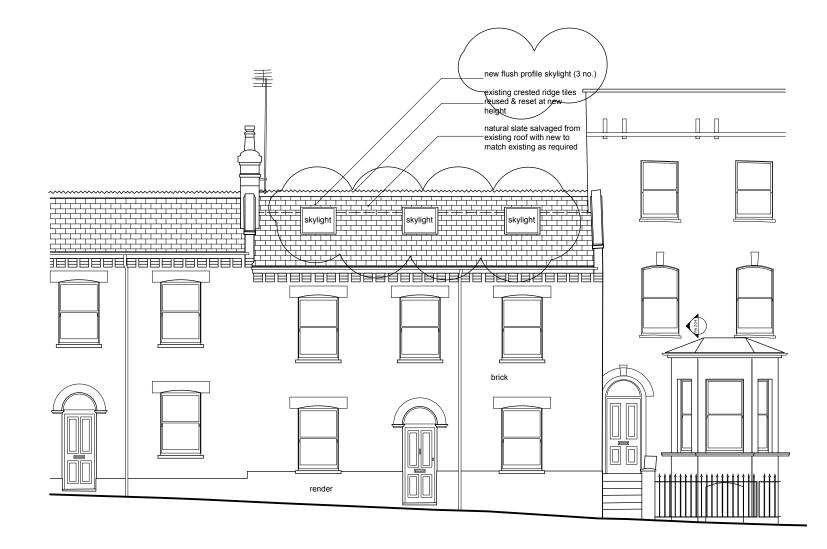

Notes These plans and specifications prepared by Robert Dye Architects		Rev	Date	Notes	robert <b>dye</b>		
LLP as instruments of professional service shall remain the property of Robert Dye Architects LLP.	0 1 2 5m	A	20.04.20	reduced size of skylights	Robert Dye Architects LLP 4 Ella Mews, Cressy Road London NW3 2NH		
These plans may not be copied or re-used without the express		В	16.06.20	Skylights omitted	tel: 020 7267 9388		orteluo oomo
written consent of Robert Dye Architects LLP. The use of these plans for construction is permitted only when specifically released for construction reference by a dated authorised signature.		с	25.06.20	front skylights added			pertdye.com pertdye.com
These plans are project and site specific and shall only be used for their intended purpose unless otherwise permitted by written consent of Robert Dye Architects LLP.					13c Gardnor Road		289
All dimensions shown are indicative and must be double checked on site by the contractor. Any inconsistincies found must be reported to Robert Dye Architects LLP.					drawing Proposed Front Elevation	scale 1:	<sup>le</sup> :100 @ A3
DO NOT SCALE FROM THE DRAWING					_	draw	MC
DO NOT SCALE FROM THE DRAWING					drawing no rev	date	
						· ·	June 2020
					_ PA 201 C		g status Planning

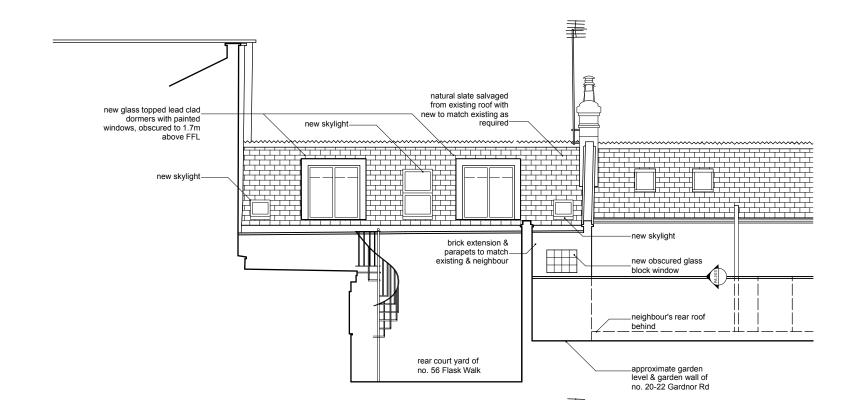

Notes These plans and specifications prepared by Robert Dye Architects 0 1 2 5m	Rev	Date	Notes	robert <b>dye</b>	
LLP as instruments of professional service shall remain the property of Robert Dye Architects LLP.	A	20.04.20	revised dormer width	Robert Dye Architects LLP 4 Ella Mews, Cressy Road London NW3 2NH	
These plans may not be copied or re-used without the express	В	02.06.20	further reduction of dormer width	A-1- 000 7007 0000	
written consent of Robert Dye Architects LLP. The use of these plans for construction is permitted only when specifically released for	С	16.06.20	cills to dormers lowered	tel: 020 7267 9388 fax: 020 7267 9345 email:	www.robertdye.com : info@robertdye.com
construction reference by a dated authorised signature.				project	project no
These plans are project and site specific and shall only be used for their intended purpose unless otherwise permitted by written consent of Robert Dye Architects LLP.				13c Gardnor Road	289
All dimensions shown are indicative and must be double checked on site by the contractor. Any inconsistncies found must be reported to Robert Dve Architects LLP.				drawing Proposed Rear Elevation	
DO NOT SCALE FROM THE DRAWING					drawn by MC
				drawing no rev	date
					C June 2020
					dwg status Planning

new lead clad dormers- with painted windows				
extended brick parapet- wall to match existing				
brick extension & parapets to match existing & neighbour new obscured glass_ block window			(1) (1) (1) (1) (1) (1) (1) (1) (1) (1)	
approximate garden level & garden wall of∽ no. 20-22 Gardnor Rd	Section through no. 13b Gardnor Rd		•	
		7		
				۲

Notes	Rev	D	ate Notes	robert <b>dye</b>
These plans and specifications prepared by Robert Dye Architects LLP as instruments of professional service shall remain the property of Robert Dye Architects LLP.				Robert Dye Architects LLP 4 Ella Mews, Cressy Road London NW3 2NH
These plans may not be copied or re-used without the express written consent of Robert Dye Architects LLP. The use of these plans for construction is permitted only when specifically released for construction reference by a dated authorised signature.				tel: 020 7267 9388 www.robertdye.com fax: 020 7267 9345 email: info@robertdye.com
These plans are project and site specific and shall only be used for their intended purpose unless otherwise permitted by written consent of Robert Dye Architects LLP.				13c Gardnor Road 289
All dimensions shown are indicative and must be double checked on site by the contractor. Any inconsistncies found must be reported to Robert Dye Architects LLP.				drawing Proposed Rear Flank Elevation
DO NOT SCALE FROM THE DRAWING				drawing no rev date
				PA 203 / June 2020 dwg status Planning



Notes		Rev	Date	Notes	robert <b>dye</b>
These plans and specifications prepared by Robert Dye Architects LLP as instruments of professional service shall remain the property of Robert Dye Architects LLP.	0 1 2 5m				Robert Dye Architects LLP 4 Ella Mews, Cressy Road London NW3 2NH
These plans may not be copied or re-used without the express written consent of Robert Dye Architects LLP. The use of these plans for construction is permitted only when specifically released for construction reference by a dated authorised signature.					tel: 020 7267 9388 www.robertdye.com fax: 020 7267 9345 email: info@robertdye.com
These plans are project and site specific and shall only be used for their intended purpose unless otherwise permitted by written consent of Robert Dye Architects LLP.					13c Gardnor Road 289
All dimensions shown are indicative and must be double checked on site by the contractor. Any inconsistncies found must be reported to Robert Dye Architects LLP.					Proposed Street Flank Elevation drawing drawing drawing drawing drawing drawing MC
DO NOT SCALE FROM THE DRAWING					drawing no rev date
					Planning






Flush roof light: example from the Rooflight Company

Flush roof light: example from IQ Glass

Notes	Rev	Date	
These plans and specifications prepared by Robert Dye Architects LLP as instruments of professional service shall remain the property of Robert Dye Architects LLP.			
These plans may not be copied or re-used without the express			
written consent of Robert Dye Architects LLP. The use of these plans for construction is permitted only when specifically released for construction reference by a dated authorised signature.			
These plans are project and site specific and shall only be used for their intended purpose unless otherwise permitted by written consent of Robert Dye Architects LLP.			L
			1
All dimensions shown are indicative and must be double checked on site by the contractor. Any inconsistncies found must be reported to			
Robert Dye Architects LLP.			1
DO NOT SCALE FROM THE DRAWING			

Notes	robert <b>dye</b>		
	Robert Dye Architects LLP 4 Ella Mews, Cressy Road London NW3 2N	H	
	tel: 020 7267 9388 fax: 020 7267 9345	.robertdye.com )robertdye.com	
	13c Gardnor Road		project no 289
	drawing Flush rooflight examp	les	scale 1:100 @ A3 drawn by MC
	drawing no PA 206	rev /	date June 2020 dwg status
			Planning

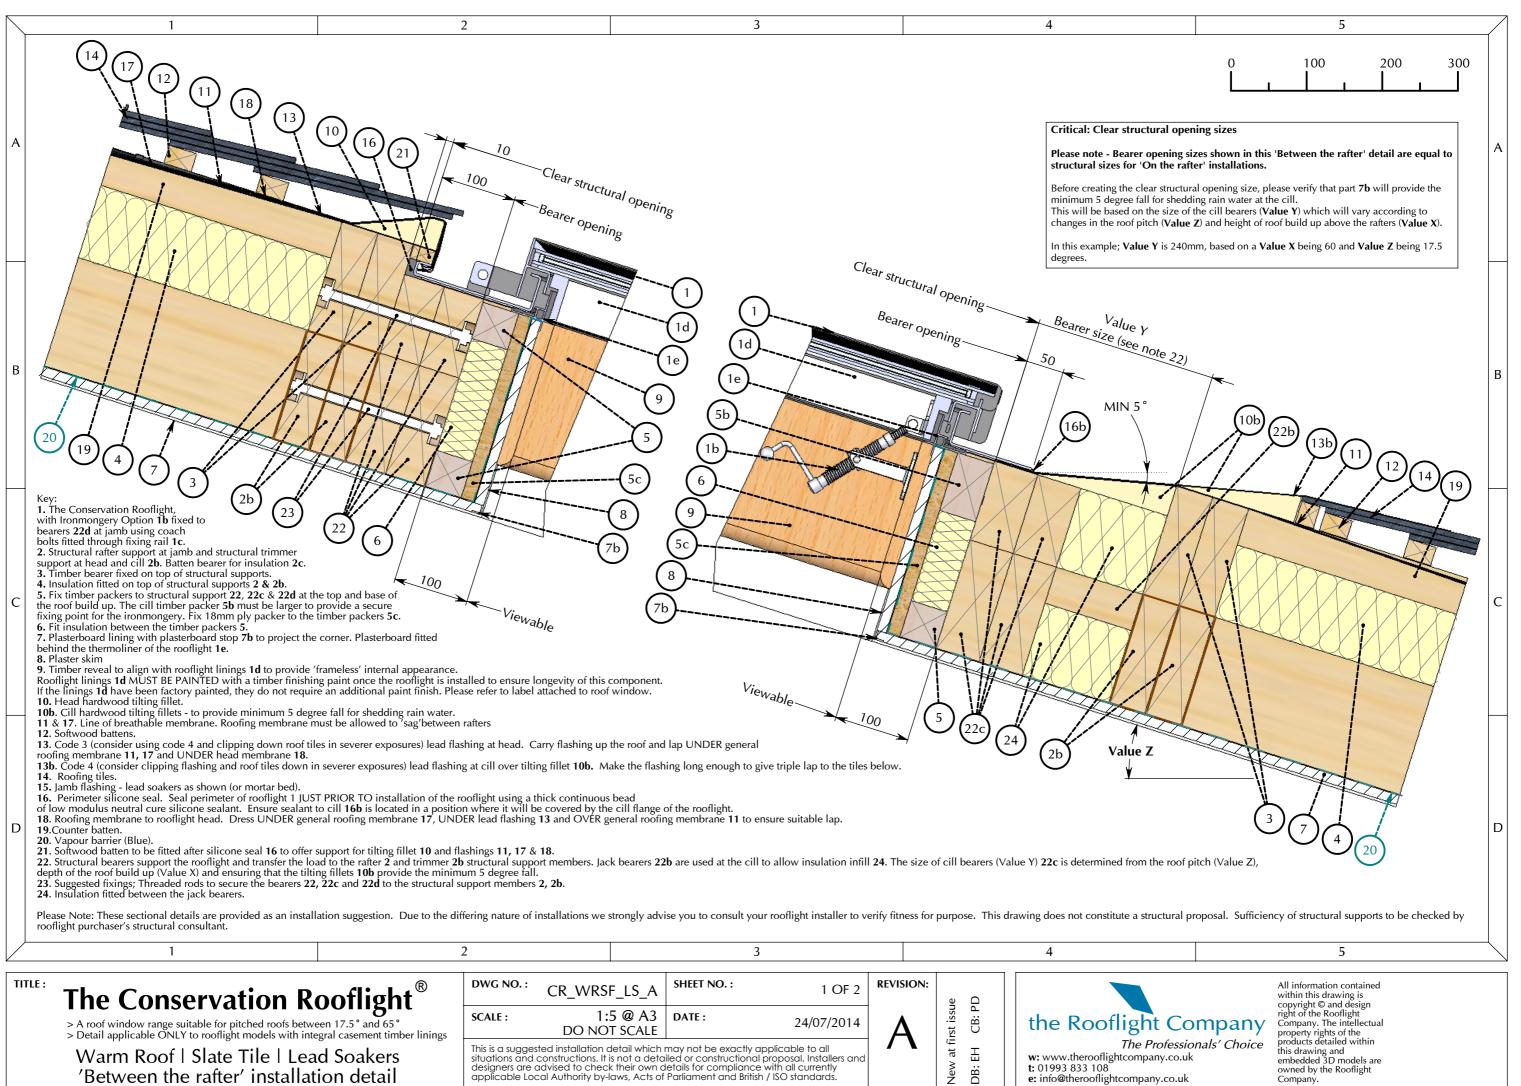

Warm Roof I	Slate T	ile	Lead	Soa	kers
'Between the	e rafter'	insta	Illatio	on de	etail

situations and constructions. It is not a detailed or constructional proposal. Installers and designers are advised to check their own details for compliance with all currently applicable Local Authority by-laws, Acts of Parliament and British / ISO standards

owned by the Rooflight

Company.

e: info@therooflightcompany.co.uk

