


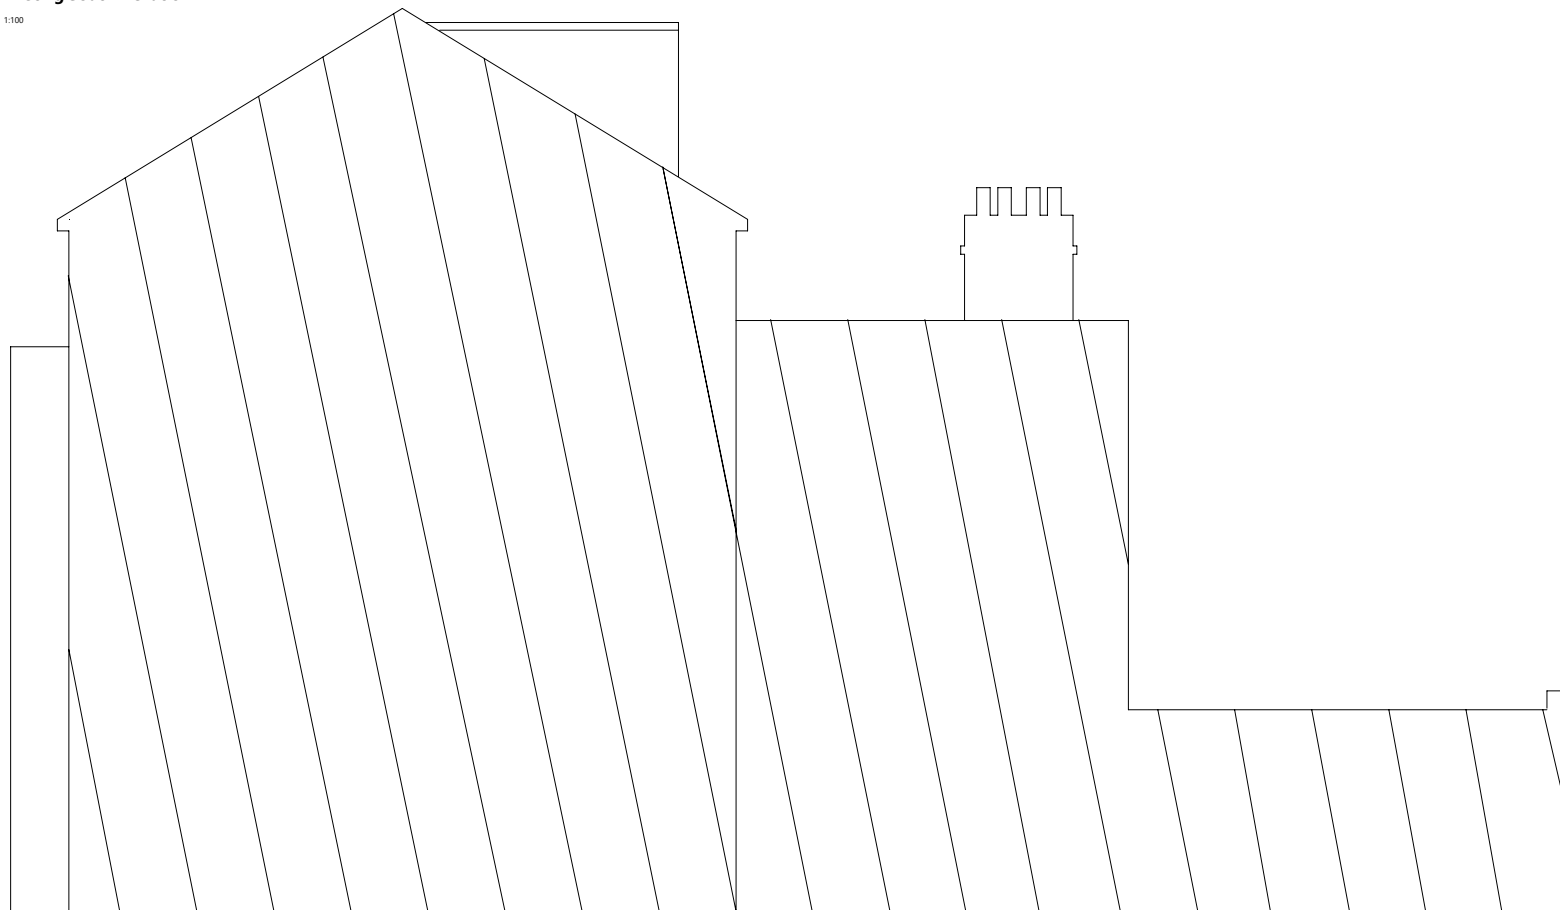


Existing South Elevation

1:100



Existing North Elevation

1:100

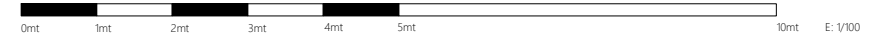


Existing Rear Elevation

1:100

NOTES:

This drawing is subject to copyright and should not be reproduced without permission.
 All dimensions in millimeters unless otherwise stated.
 These Plans are subject to 'Planning and Building Regulation Approval' or any other statute in law before building commences. All building work is subject to Building Control Approval.
 Any structural work where mentioned on the drawing is subject to a qualified structural and civil engineer calculations before building work commences.
 All drawings marked preliminary or planning are not to be built or manufactured from.
 Boundary line indicative only. Exact location must be determined on site before building work commences.
 Any discrepancies found in this drawing to be brought to the attention of Draw Plans for rectification.

Plans Details		Client Details	
Existing Elevations 001		Evandro Lianie	
Scale: 1:100@A3		Property Details	
Ref: 5192263		Ground Floor Flat 71 Goldhurst Terrace LONDON NW6 3HA	
Date: Oct 2020		 39 Knighton Park Road London SE26 5RN Tel: 0800 677 1673 / support@drawplans.uk www.drawplans.uk Mitehart Limited t/a Draw Plans © Copyright	