


Existing Ground Floor Plans

1:100

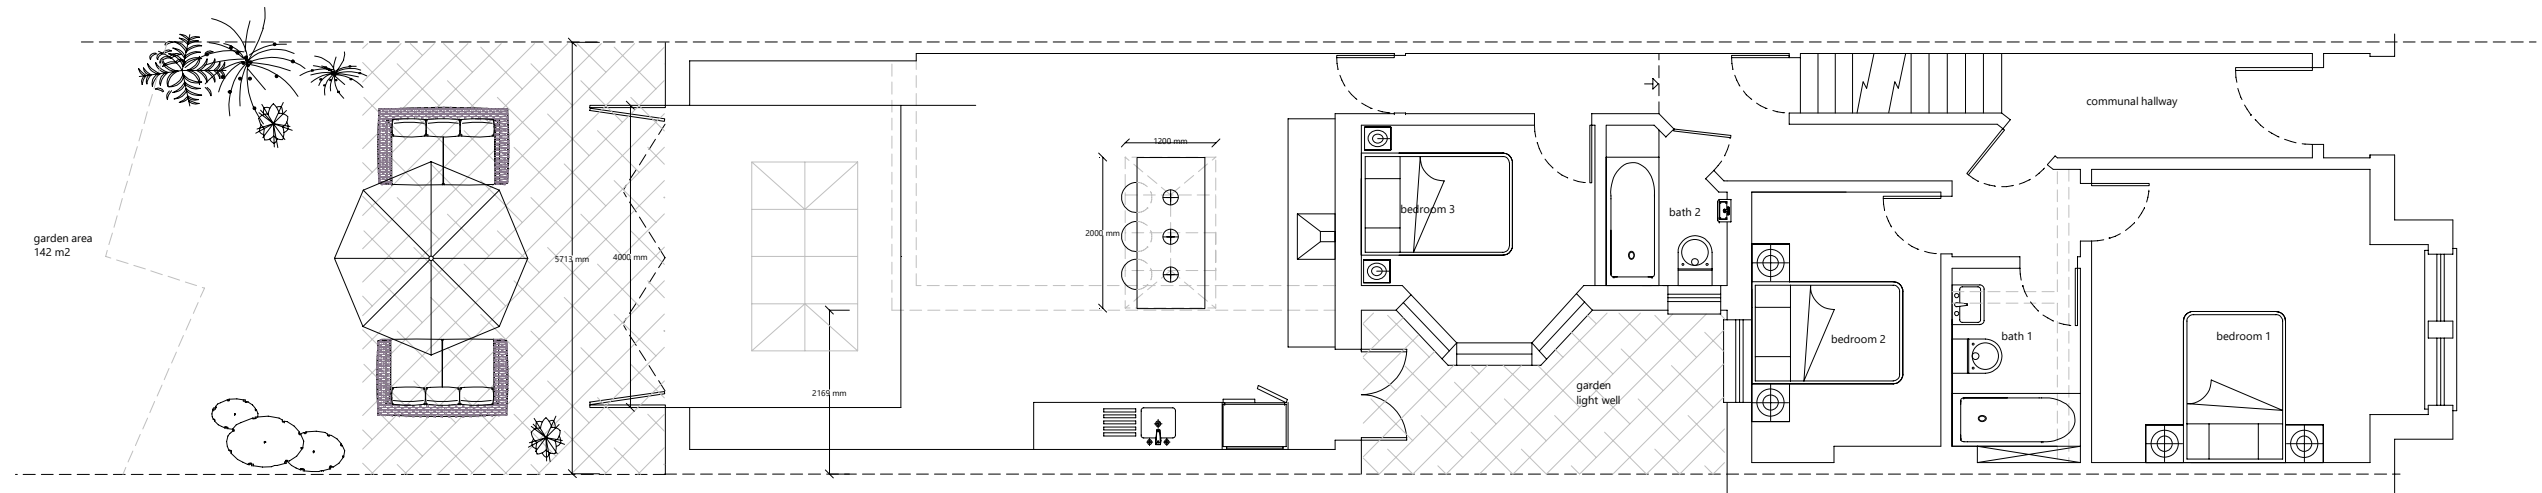

Proposed Ground Floor Plans

1:100



<p>NOTES:</p> <p>This drawing is subject to copyright and should not be reproduced without permission. All dimensions in millimeters unless otherwise stated.</p> <p>These Plans are subject to 'Planning and Building Regulation Approval' or any other statute in law before building commences. All building work is subject to Building Control Approval.</p> <p>Any structural work where mentioned on the drawing is subject to a qualified structural and civil engineer calculations before building work commences.</p> <p>All drawings marked preliminary or planning are not to be built or manufactured from.</p> <p>Boundary line indicative only. Exact location must be determined on site before building work commences.</p> <p>Any discrepancies found in this drawing to be brought to the attention of Draw Plans for rectification.</p>	<p>Plans Details</p> <p>Existing & Proposed Plans 001</p>	<p>Client Details</p> <p>Evandro Lianie</p>	<p>DRAWPLANS</p> <p>ARCHITECTURAL DESIGNERS & CONSULTANTS</p> <p>39 Knighton Park Road London SE26 5RN Tel: 0800 677 1673 / support@drawplans.uk www.drawplans.uk Mitehart Limited t/a Draw Plans © Copyright</p>	
	<p>Scale: 1:100@A3</p>	<p>Designer: Tom Norris</p>		<p>Property Details</p> <p>Ground Floor Flat 71 Goldhurst Terrace LONDON NW6 3HA</p>
	<p>Ref: 5192263</p>	<p>Date: Sep 2020</p>		