





[01] GROUND FLOOR PLAN

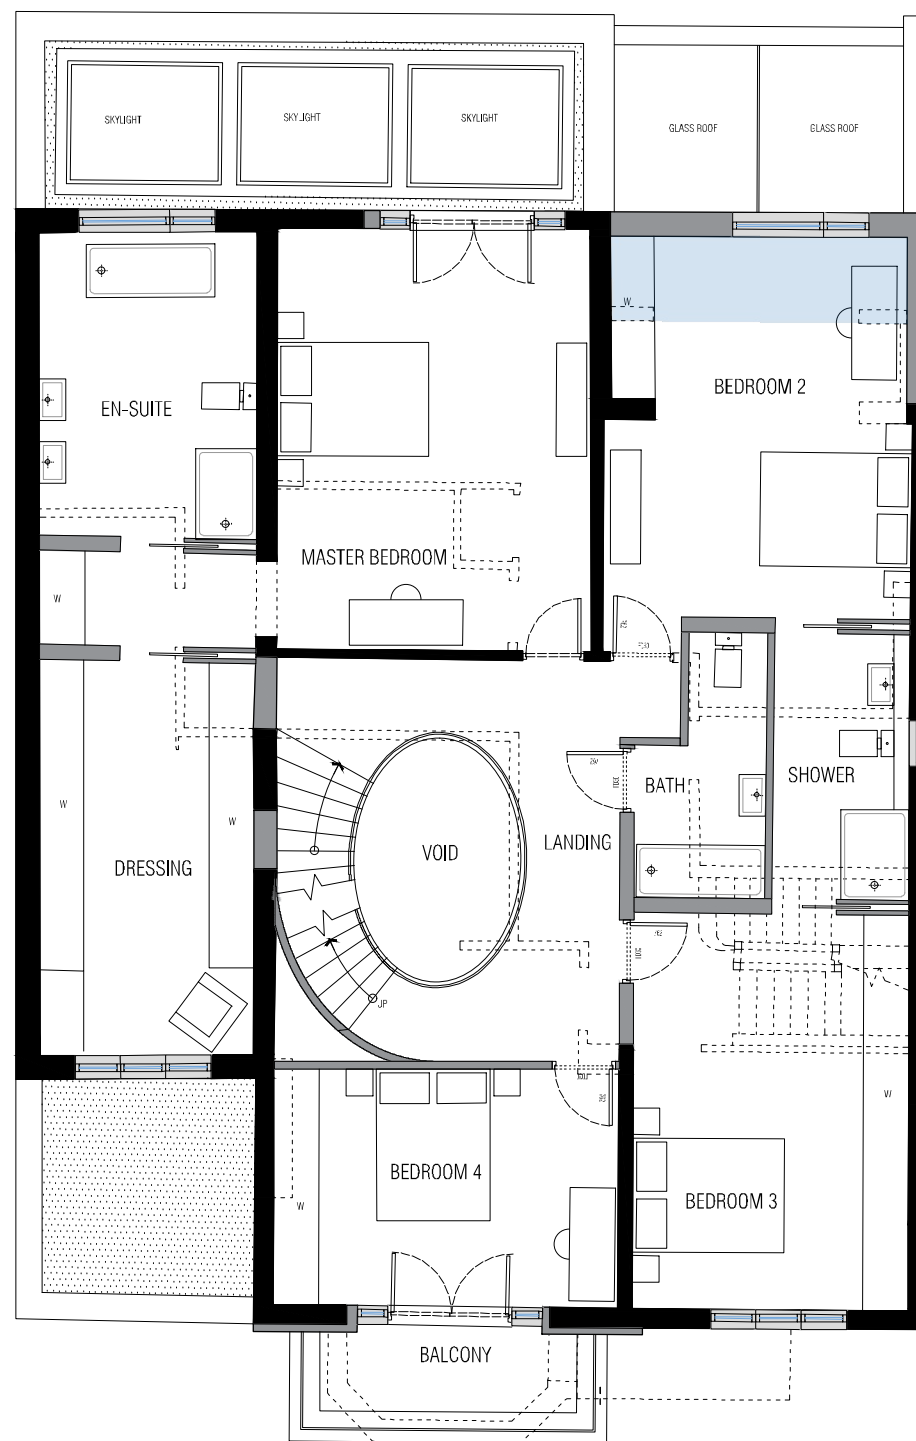

[02] 1st FLOOR PLAN

- KEY:
- = Proposed Extension
 - = Demolition
 - = Existing
 - = Proposed

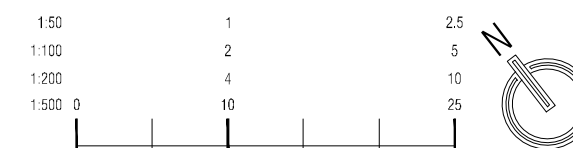

Revision	Amendment	Drawn by	Date

Drawing Status **PLANNING**

bryant + moore
ARCHITECTS
19-25 Salisbury Square
Old Hatfield, Herts
AL9 5BT
Tel: 01707 251428
Email: mb@bryantandmoore.co.uk
Web: www.bryantandmoore.co.uk

Client **MR NOK TO**

Address **12 ALVANLEY GARDENS
WEST HAMPSTEAD
LONDON, NW6 1JD**

Title **PROPOSED FLOOR PLANS**

Scale **1:100@A3** Drawing No. **PL10**

Project No. **20_419** Revision No. **-**